SHEET NO. 1 PLAN NO. 728 FOR

## G STREET ORNAMENTAL LIGHTS

and the second of the second o


RIALTO AVENUE AND FIFTH STREET

CITY OF SAN BERNARDINO CALIFORNIA

LEGEND
"or in means inch or inches."
on ft. means foot or feet.

the means Center Line.
Ave. means Avenue.
No. means number.
Type 1500 Marbelite Rest to be constructed shown thus Plan of Wiring to be constructed for Side Lights shown thus Plan of Wiring to be constructed for Top Lights shown thus IX. Conduit to be constructed Shown thus

Title to G Street by dedication as a part of the City of San Bernardino Tract, as at Page 1 of Book Ne7 of Maps Records of San Bernardino County. Plan adopted Jan. 18,1925. Grade of 6 Street established March 22.1909 · Ordinance No. 409.

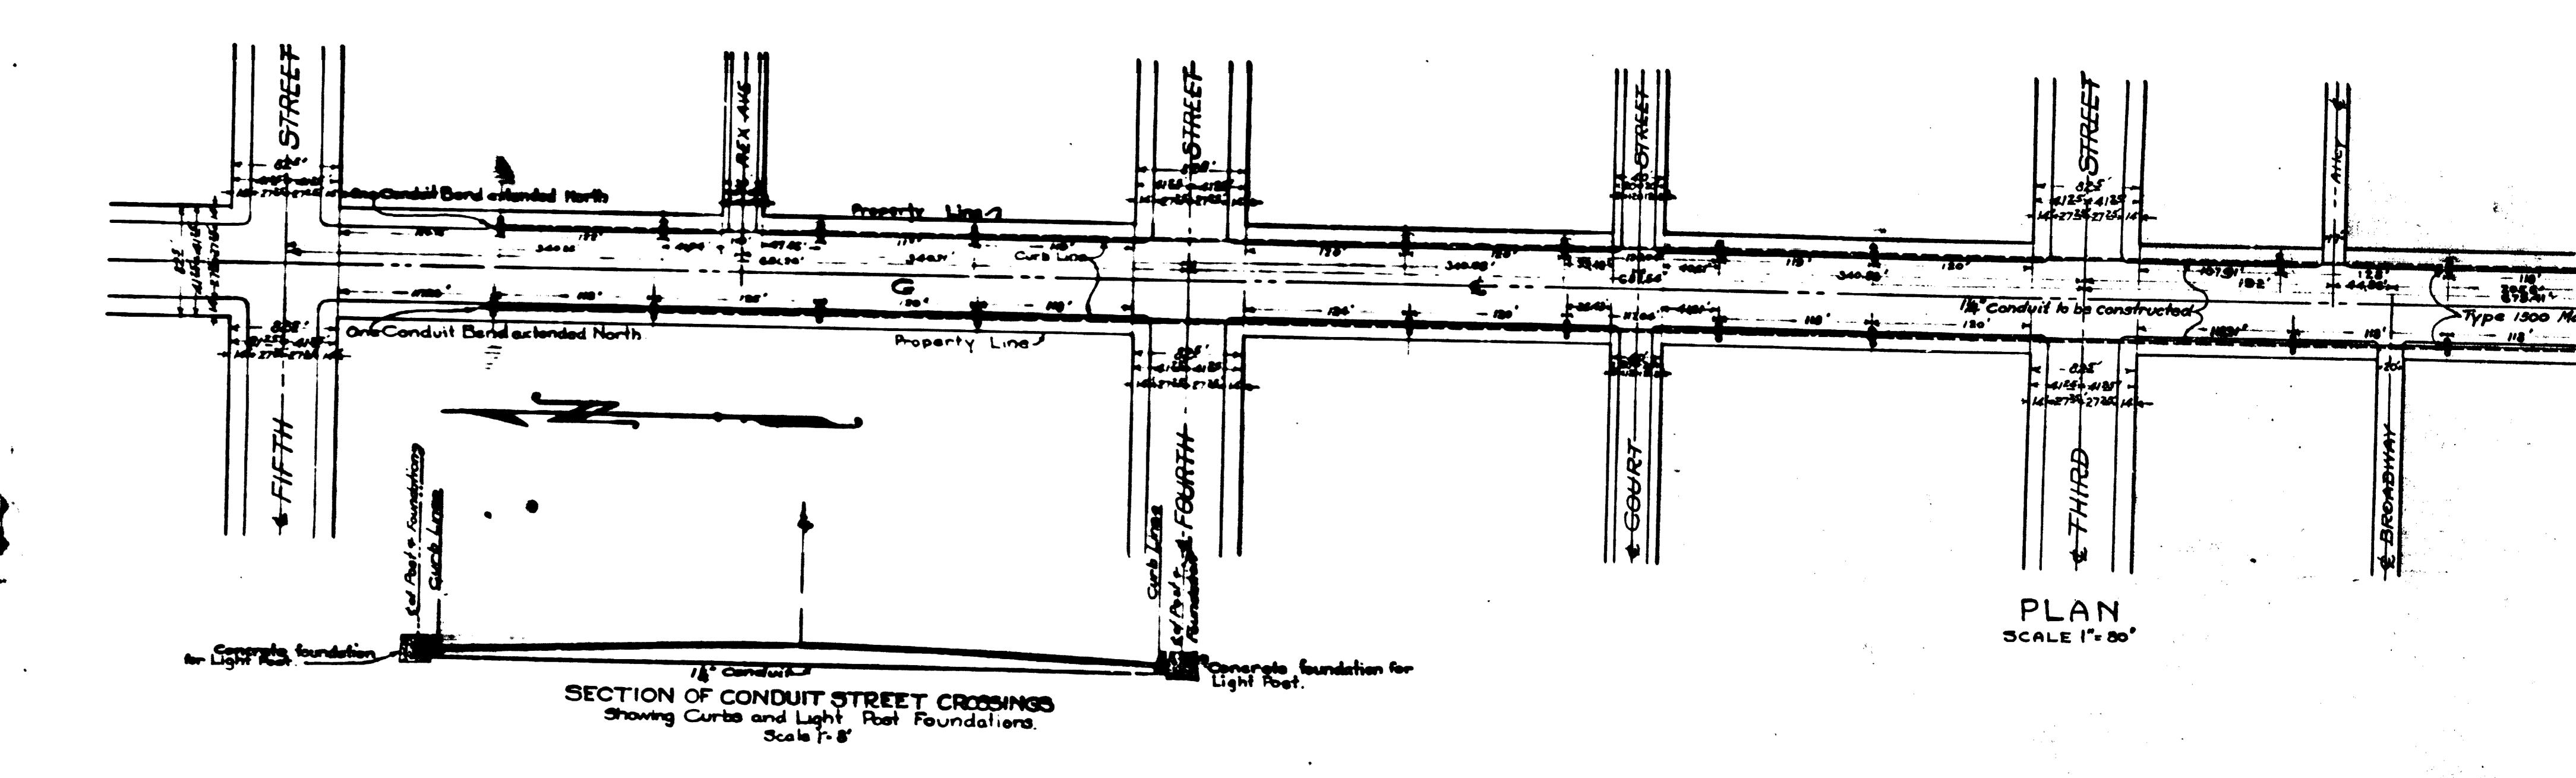

e in the second of the second