



2/16

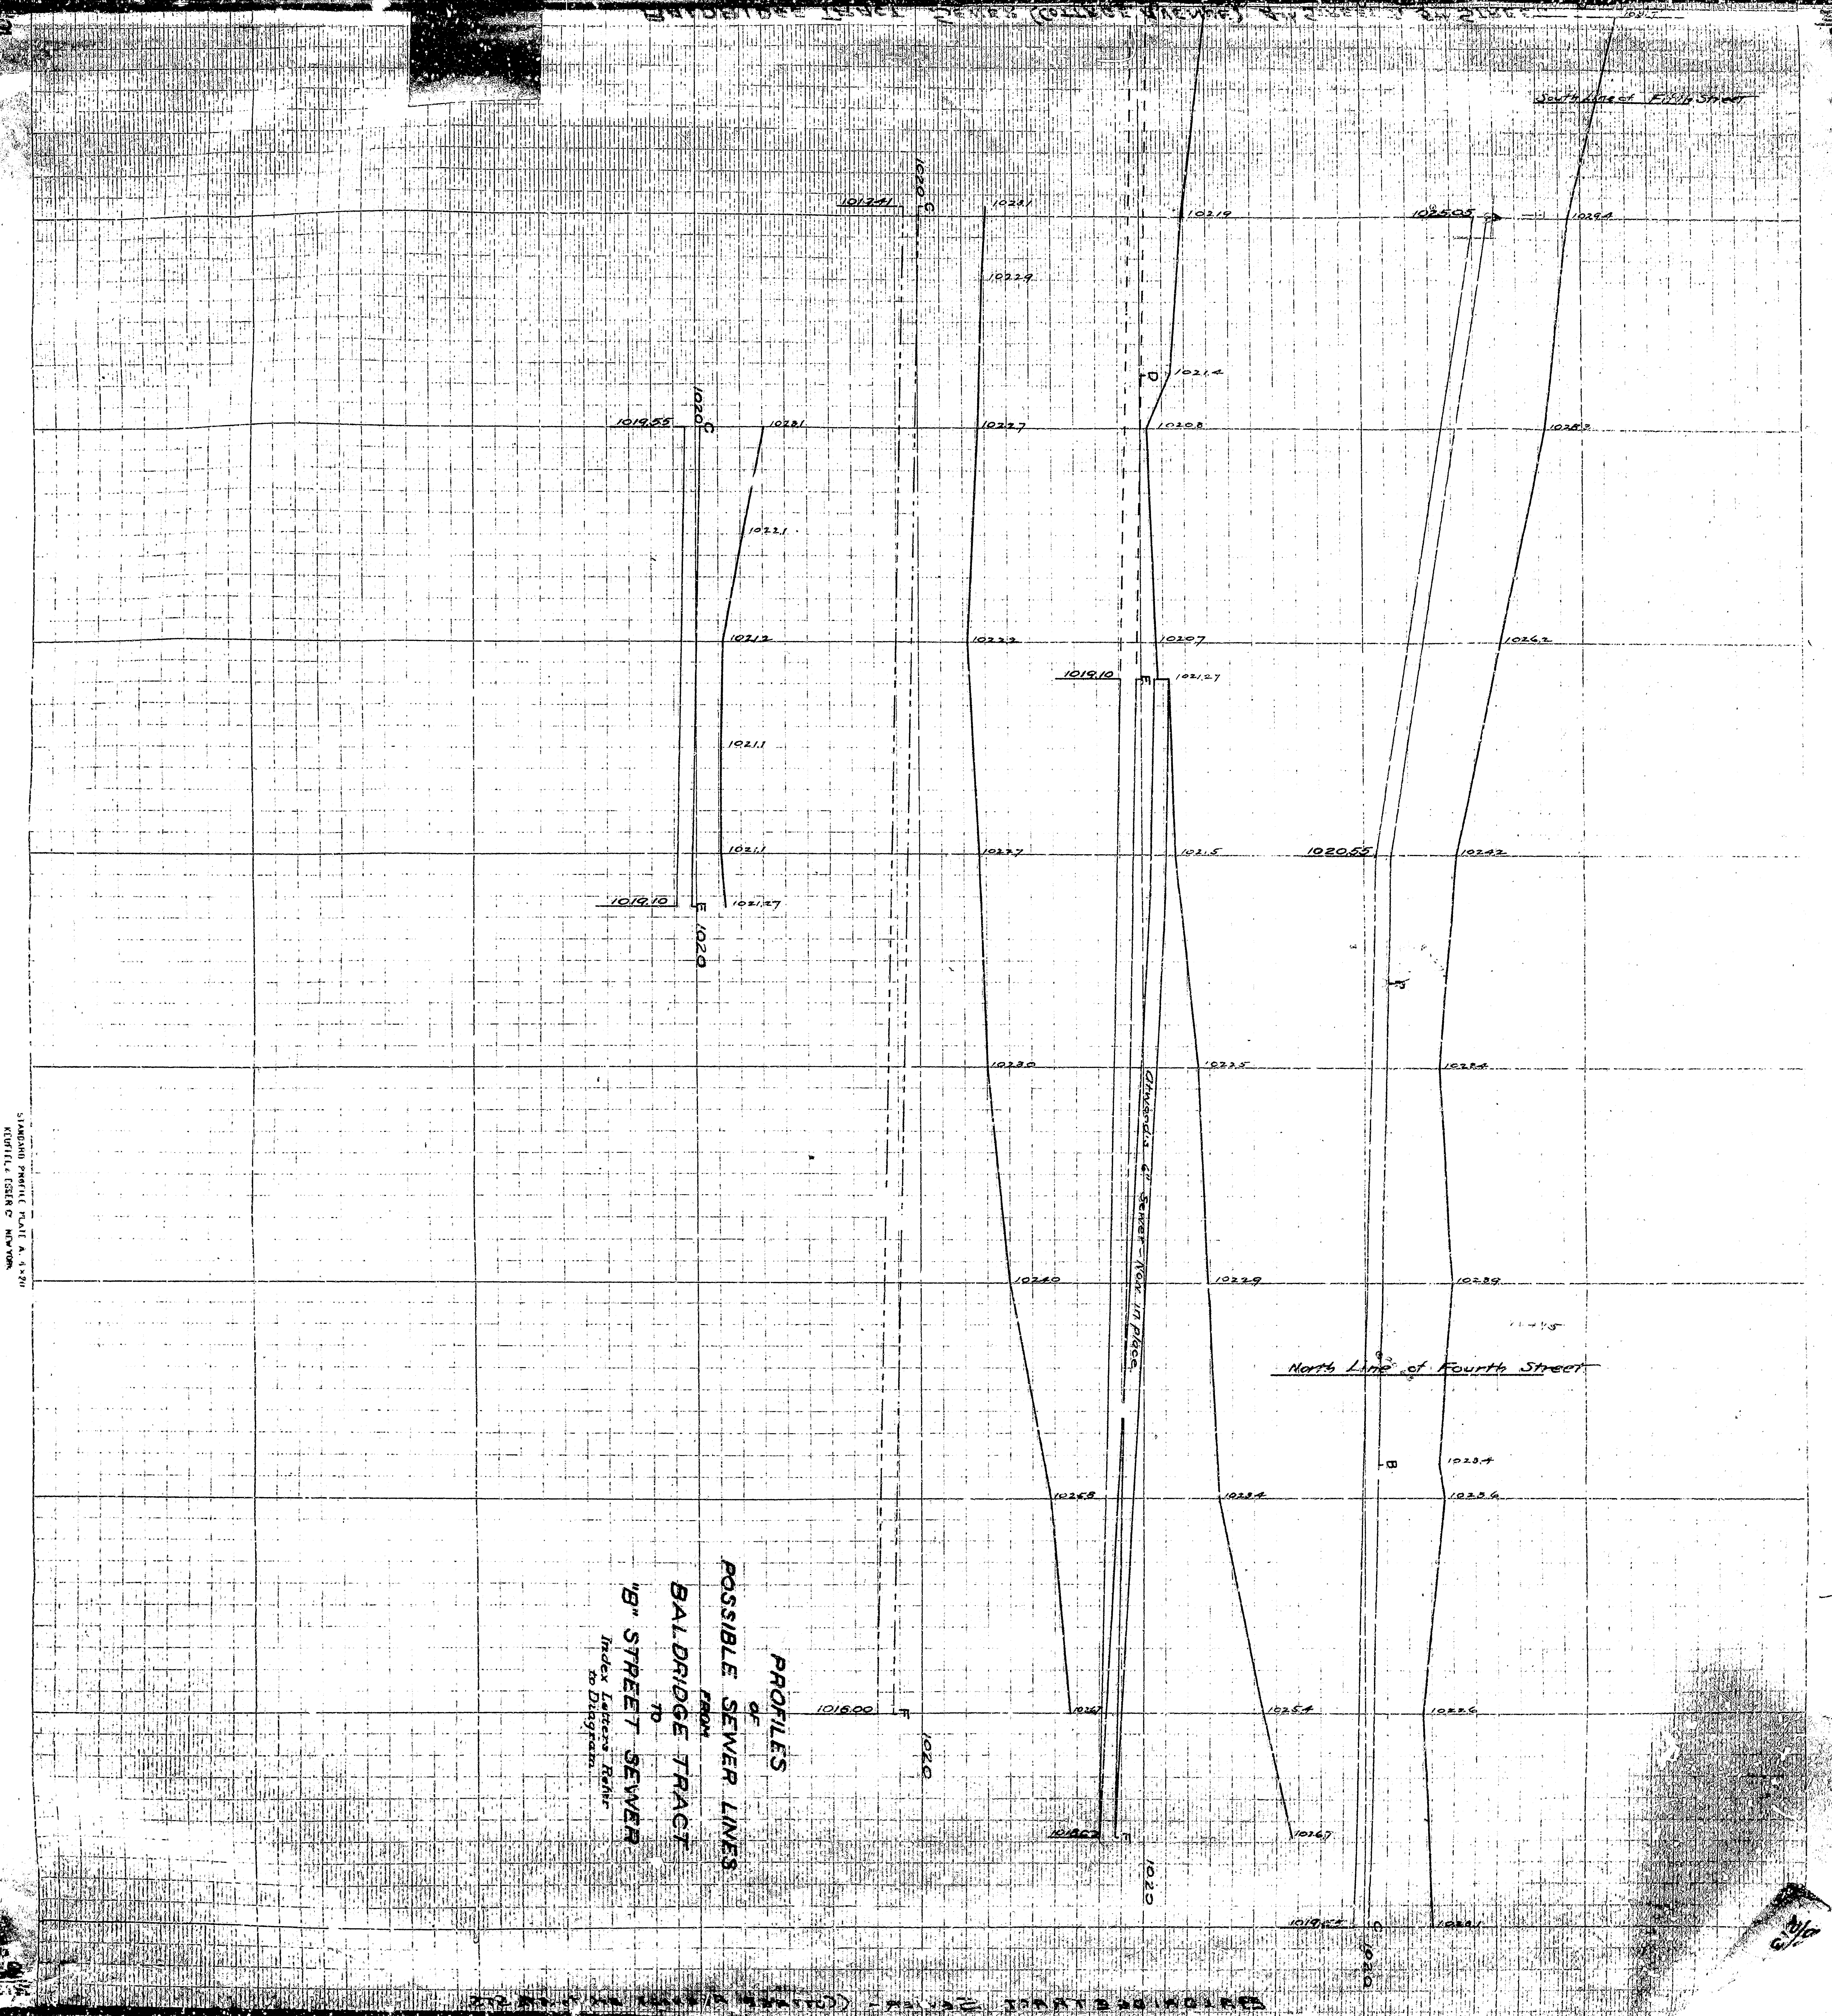


2/16