

1. All work embodied on these plans shall be done in conformity with applicable provisions of Specifications N-227.
2. 8" x 4" manholes with connecting sewer to be constructed on shown in plan plus 5".
3. All vitrified clay pipe house connections shall be constructed on an upward grade of 2% from main sewer to the property line.
4. All house connections are approximately and exact location shall be determined in the field.

BENCH MARK
 Scribe of 5th corner light pole
 and Waterman Ave
 ERIE/1259 MSL.

27th STREET

ALLEY

WATERMAN



AVENUE

23rd STREET

DATE	REVISION	BY	CHK

SUBMITTED BY: [Signature]
 APPROVED: [Signature]
 ENGINEER: [Signature]
 C.L.C.

CITY OF SALEM
WATERMAN AVENUE
SEWER
23rd STREET TO 27th STREET

 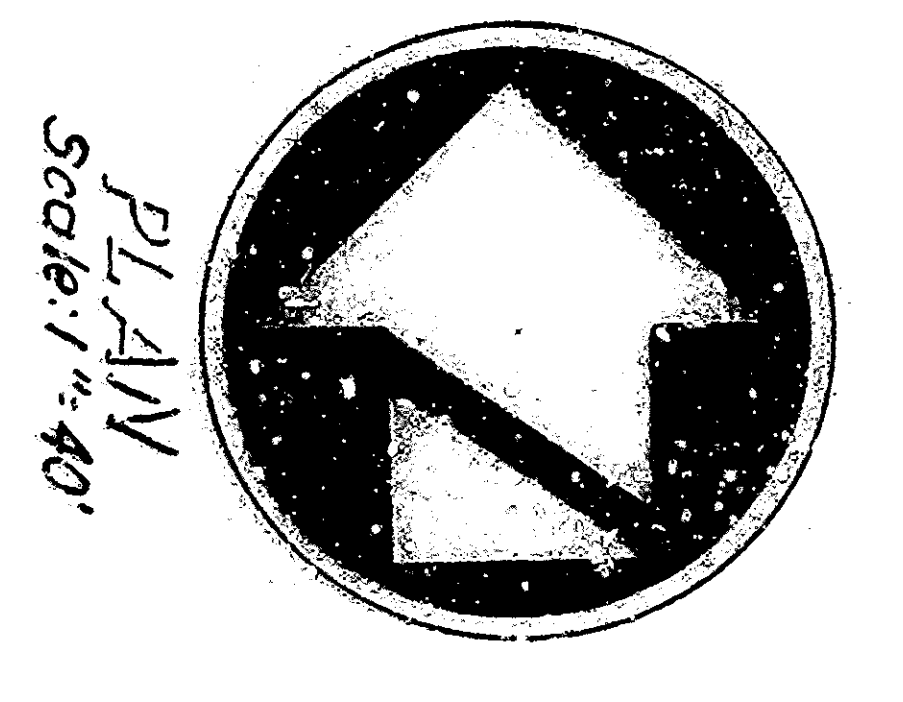

50
 14
 13
 12