
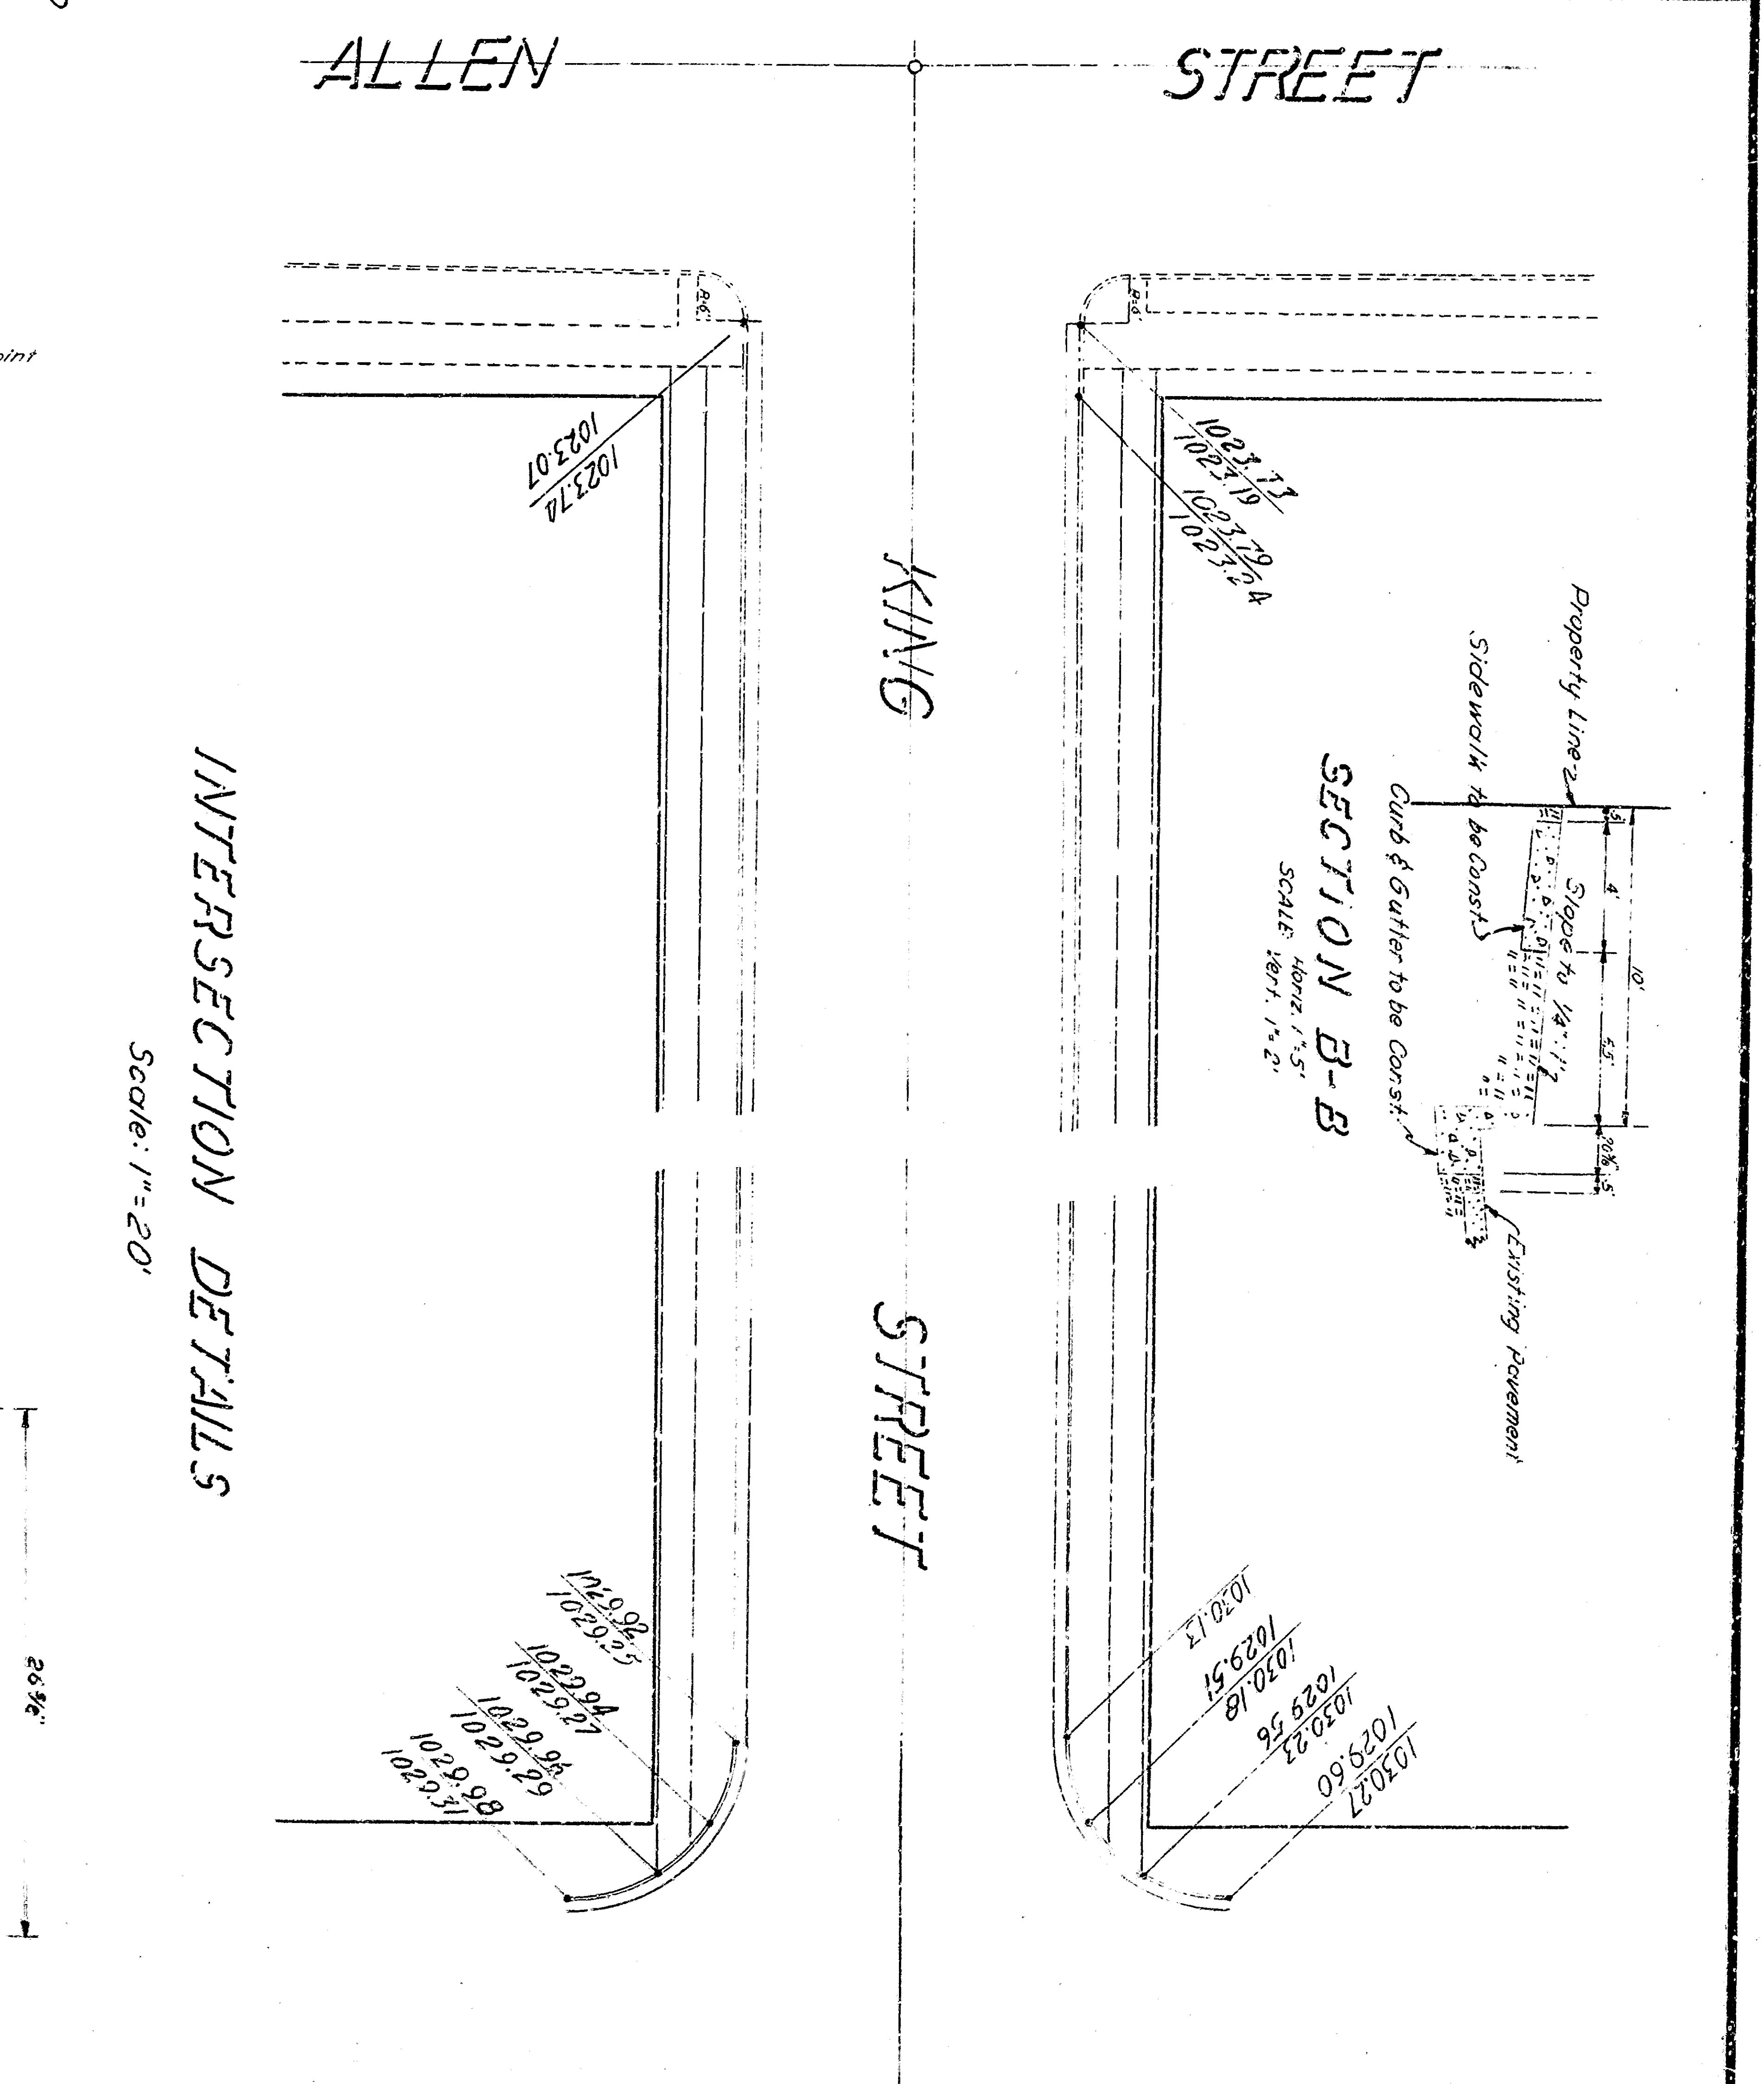
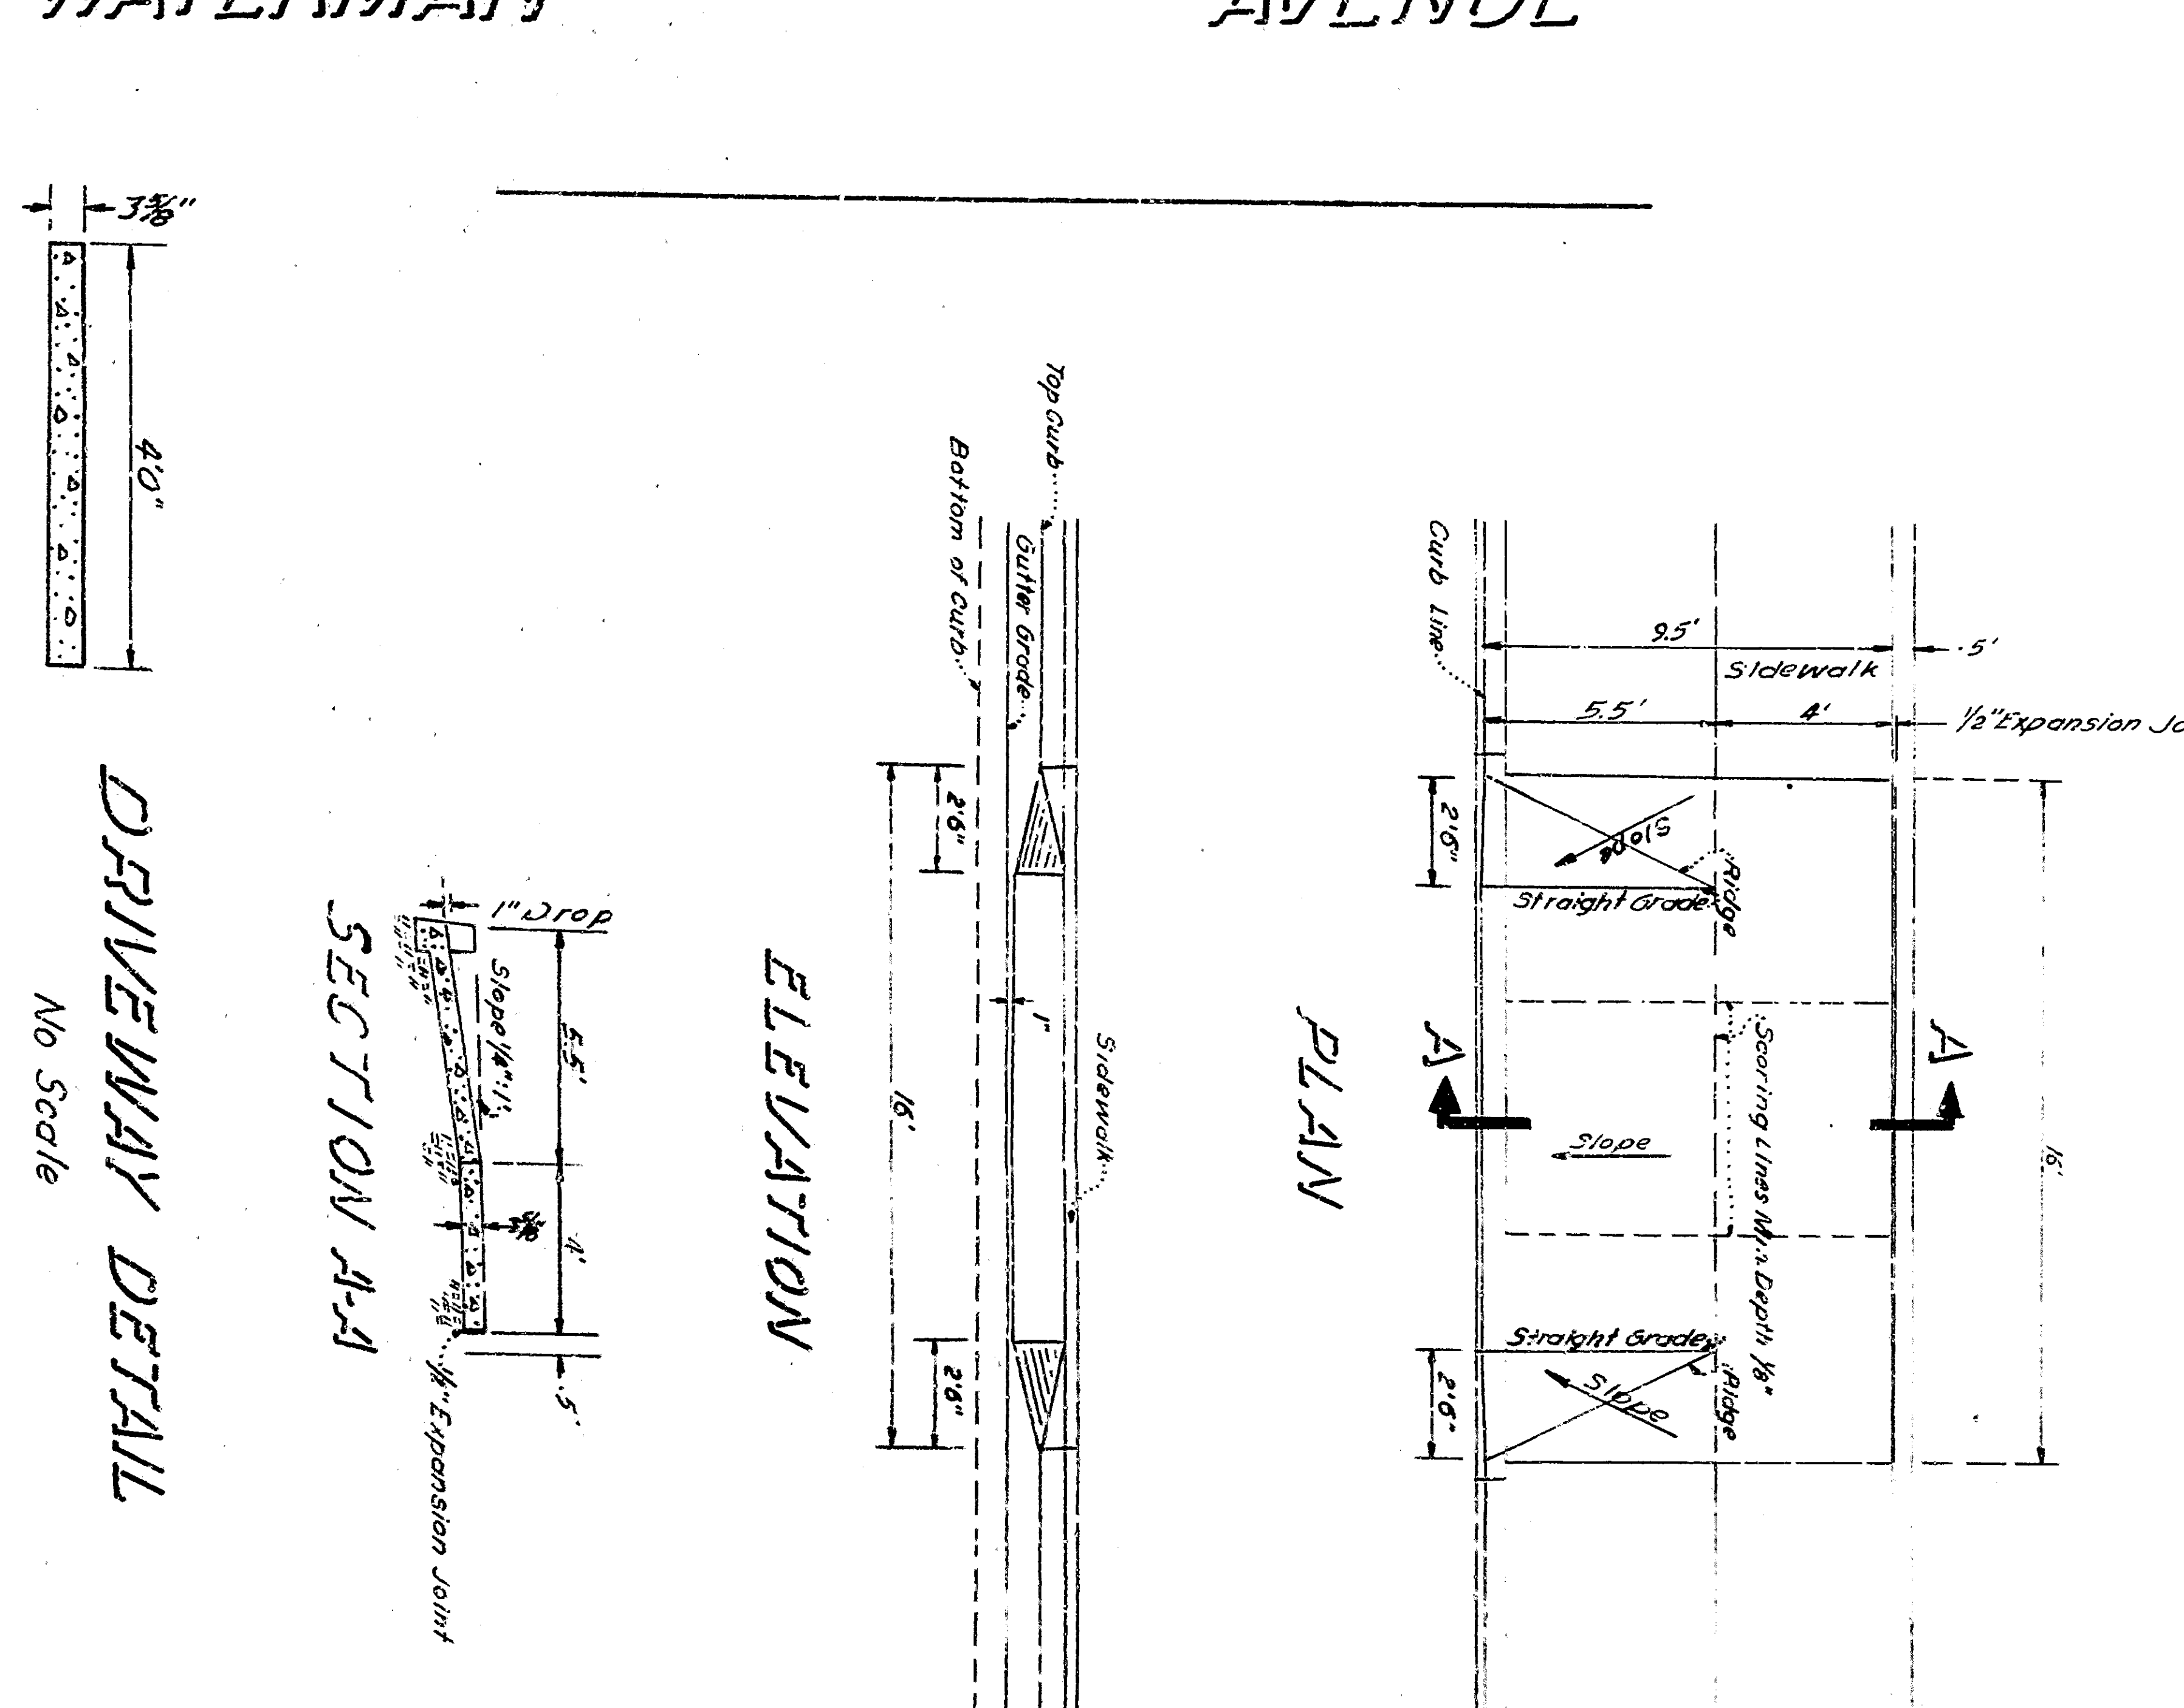
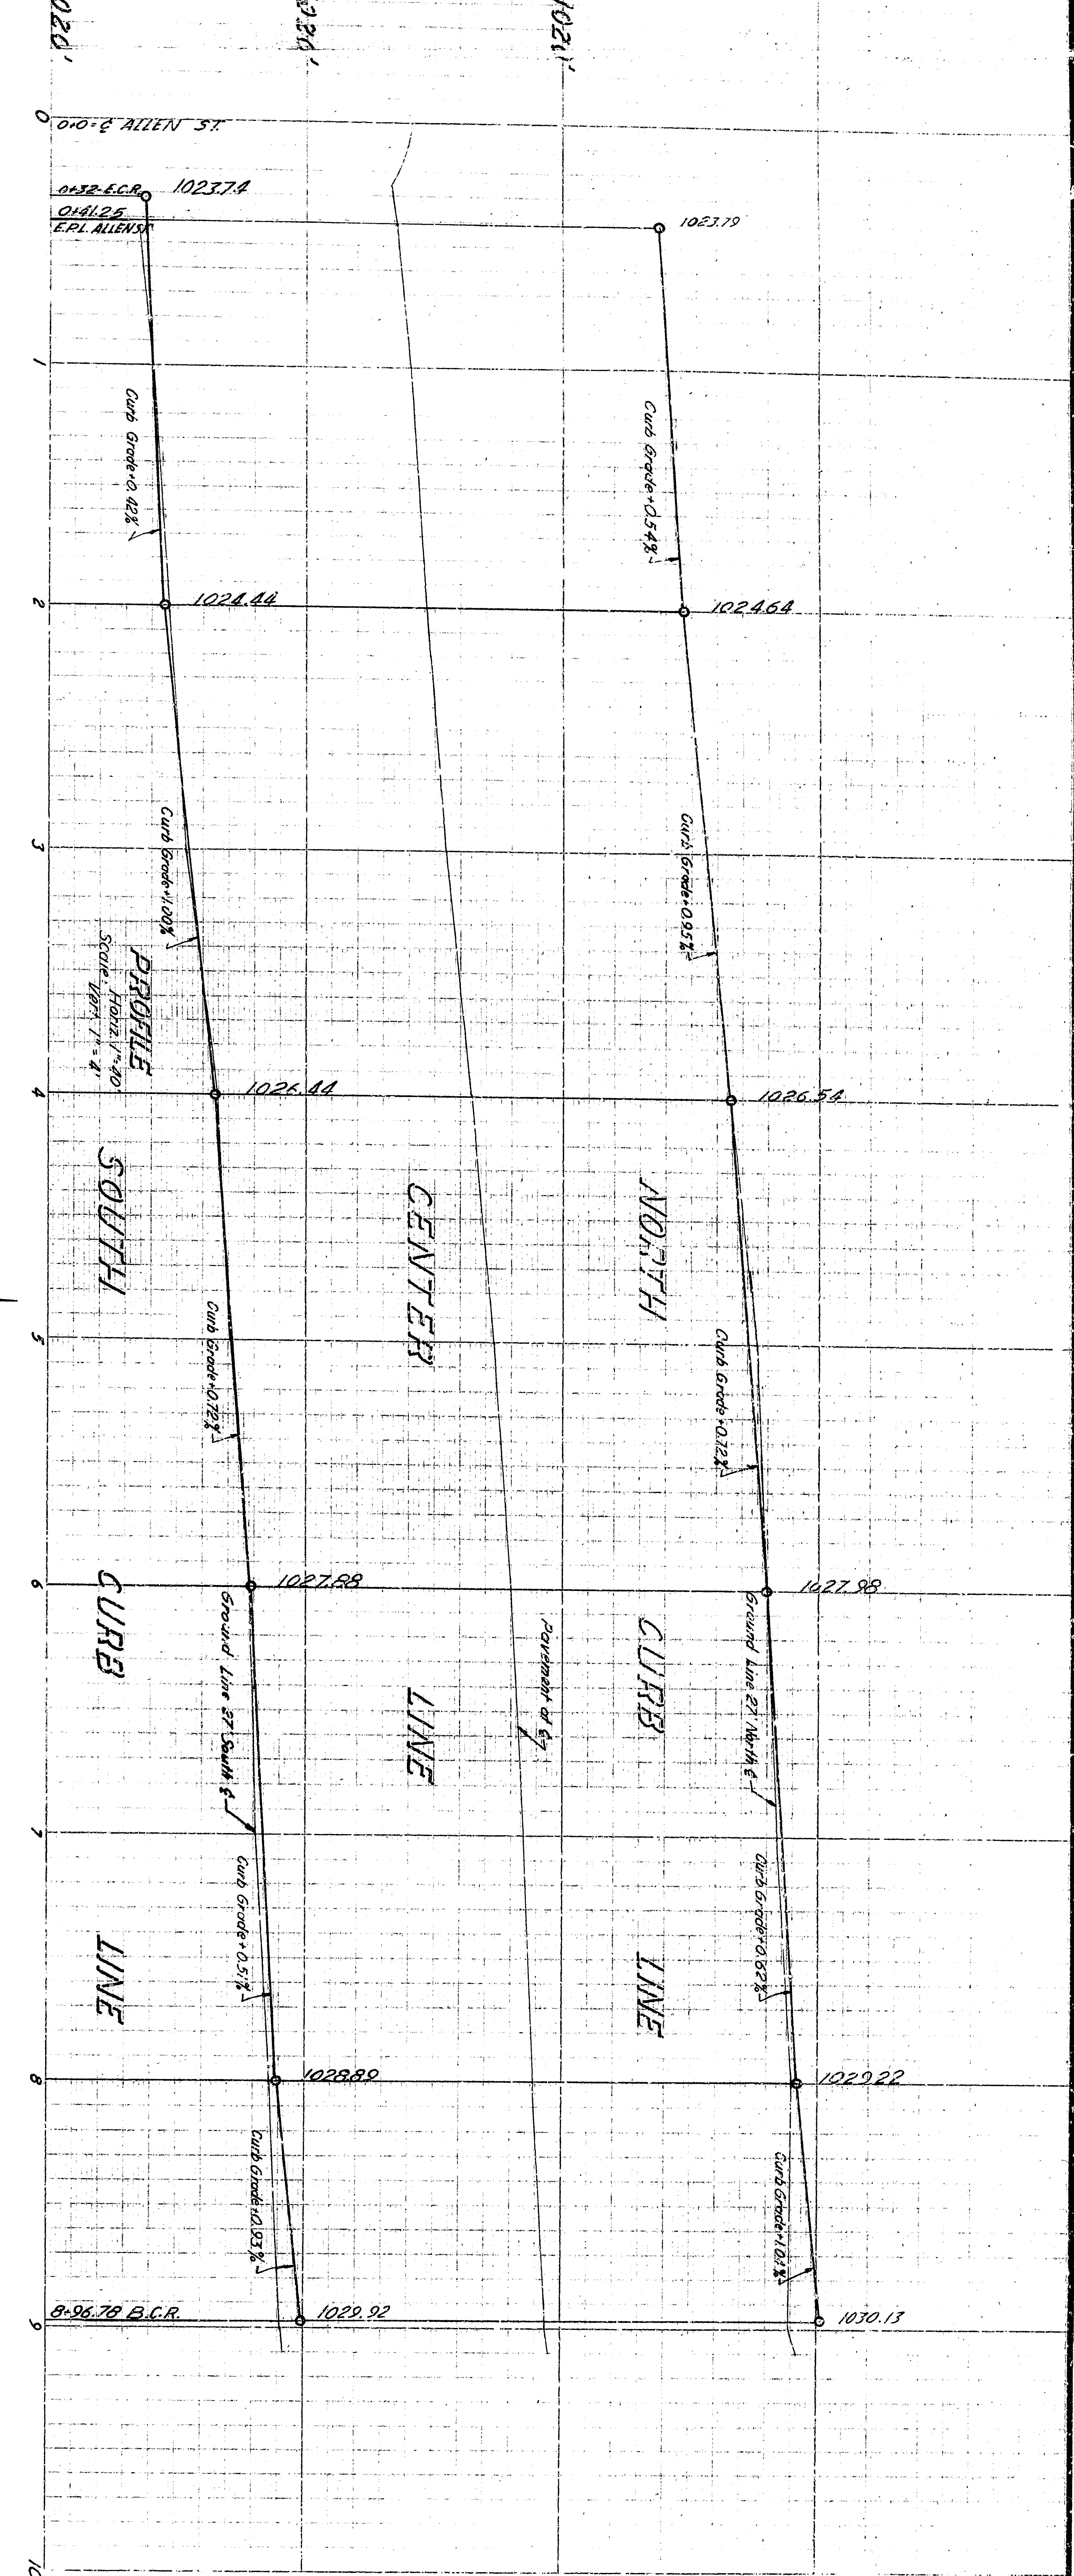


GENERAL NOTES
 No Scale

All work embodied on these plans shall be done in conformity with applicable provisions of specification 19.22.1.
 Reconcil curbs and construct driveways exact location to be determined in the field.
 To be removed under this contract *

CITY OF SAN BERNARDINO
 DEPARTMENT OF ENGINEERING
KING STREET
 Allen Street to Waterman Avenue
 CURBS, GUTTERS, SIDEWALKS, DRIVEWAY

DESIGNED BY: [Signature]
 DRAWN BY: G.L.C.
 CHECKED BY: G.L.C.
 REGISTERED CIVIL ENGINEER NO. 70265

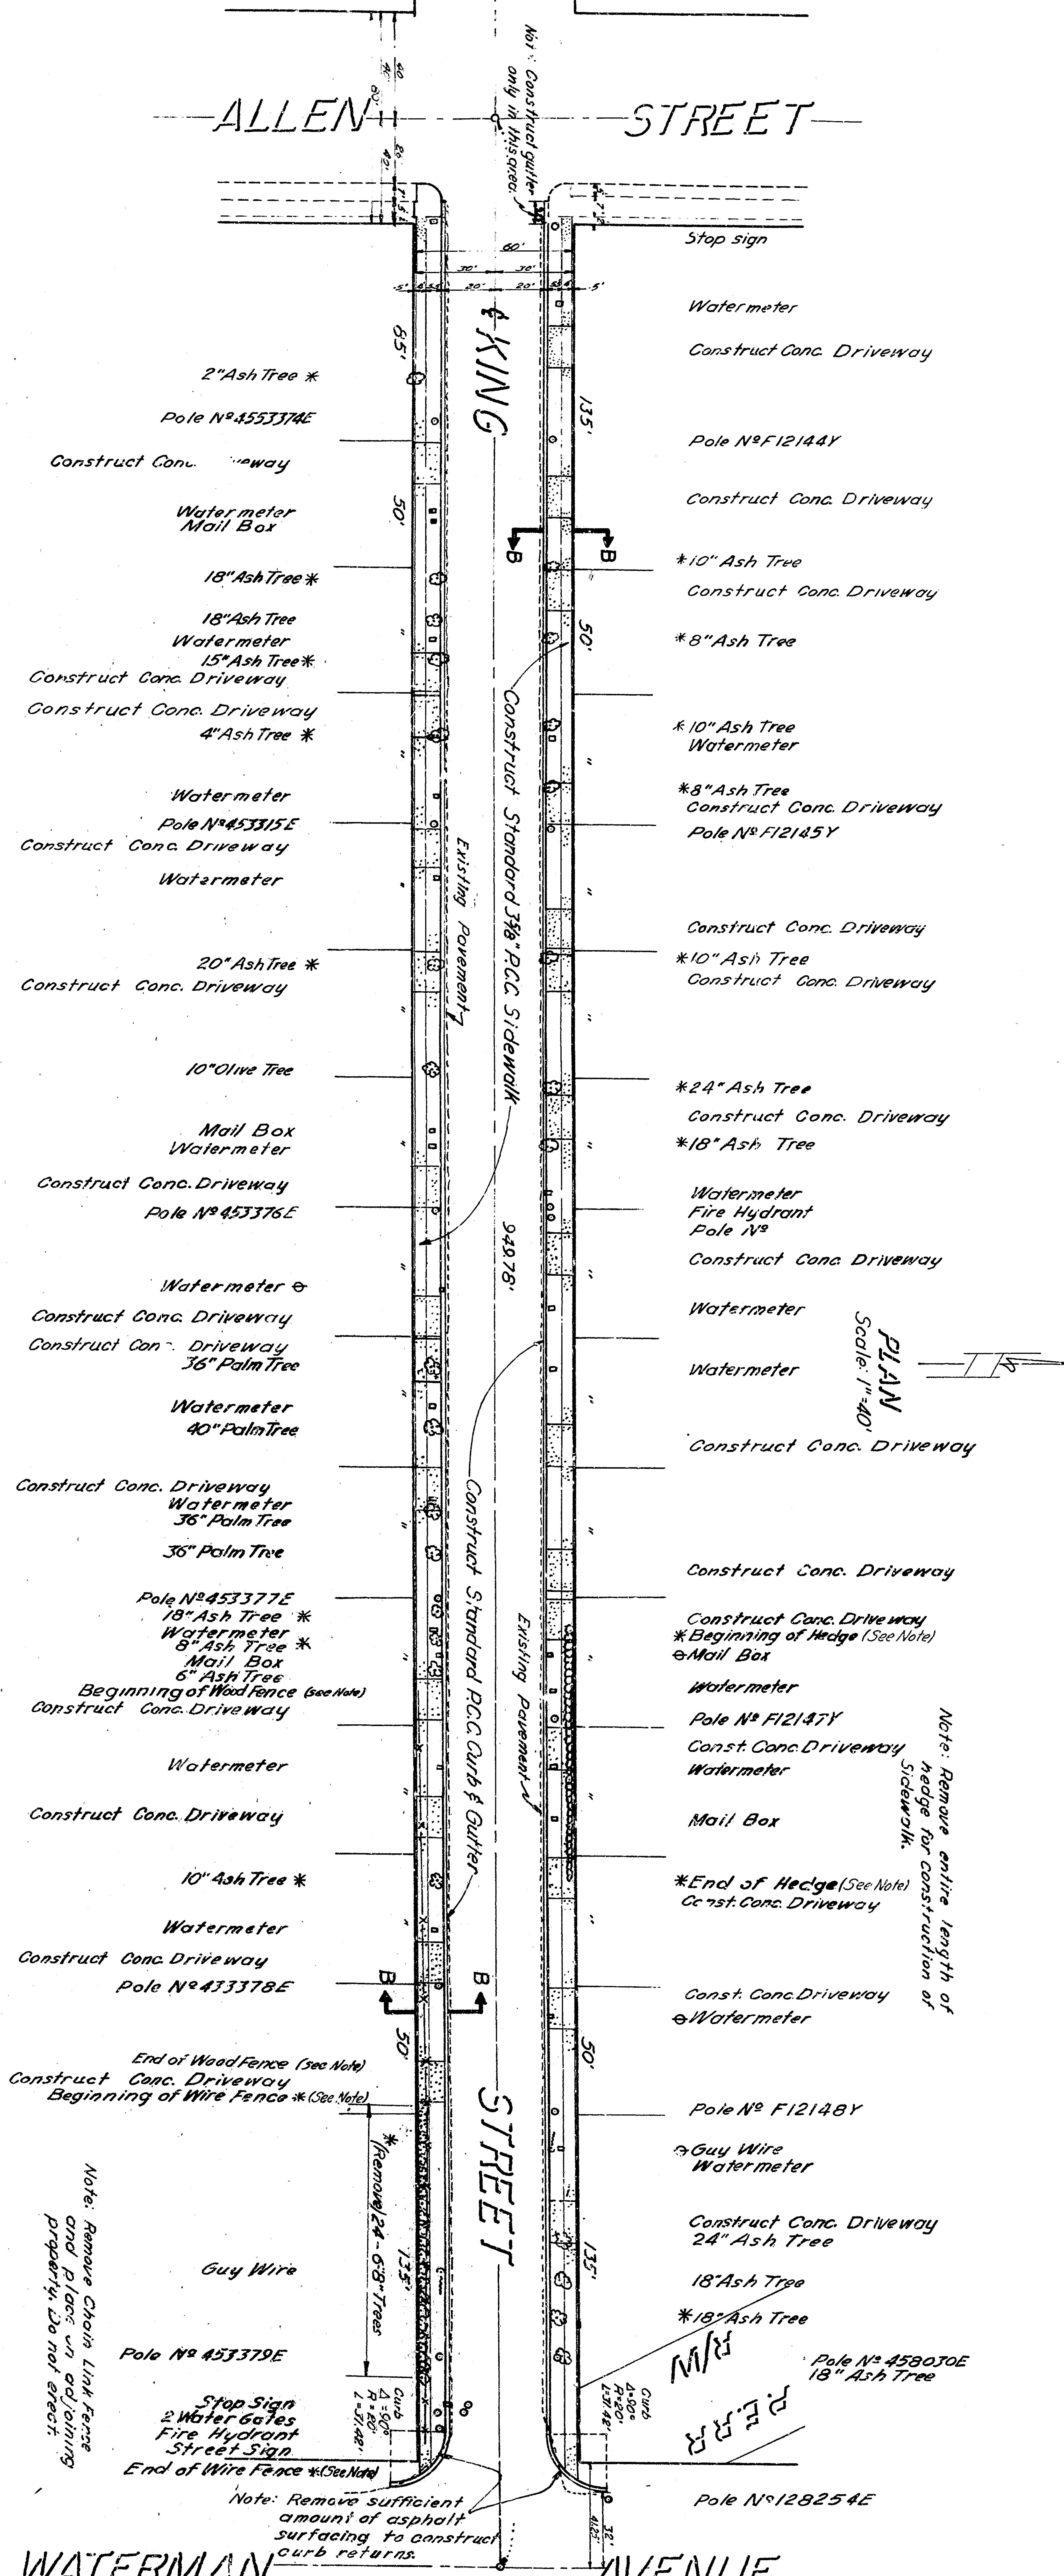

DEPARTMENT OF ENGINEERING
 CITY OF SAN BERNARDINO
 KING STREET
 Waterman Avenue
 Curb, Gutter, Sidewalk, Driveway
 10

REGISTERED CIVIL ENGINEER
 NO. 70649
 DRAWN BY: G.P.
 CHECKED BY: G.P.
 DATE: 4-25-1985

GENERAL NOTES
 No Scale
 All work embodied on these plans shall be done in conformity with applicable provisions of specification 19.22.1. Recess curb and construct driveways exact location to be determined in the field. To be removed under this contract *