

MI. VERNON AVE.

VIADUCT

of SECOND

ST.

of THIRD

ST.

BOULEVARD

FLOWER BED

ACCESS ROUTE

FLOWER BED

EL. 1022.60

EL. 1022.60

EL. 1024.15

EL. 1024.15

EL. 1022.10

EL. 1022.10

EL. 1022.10

EL. 1022.10

PROPERTY LINE

PROPERTY LINE













SCALE: 1" = 20'

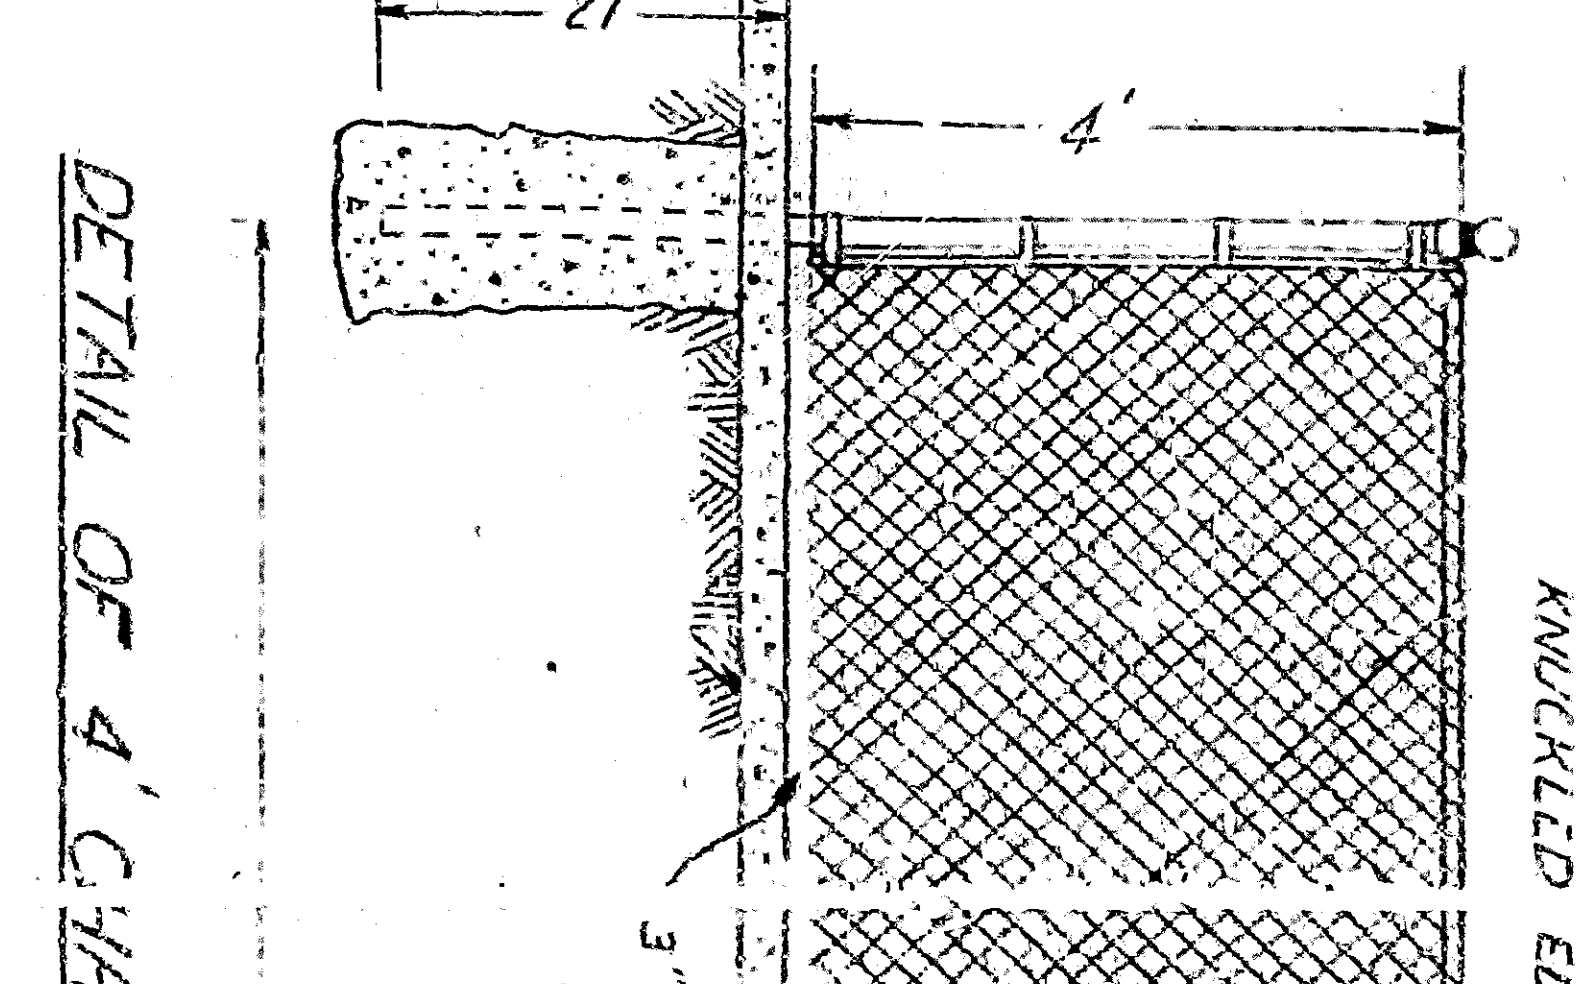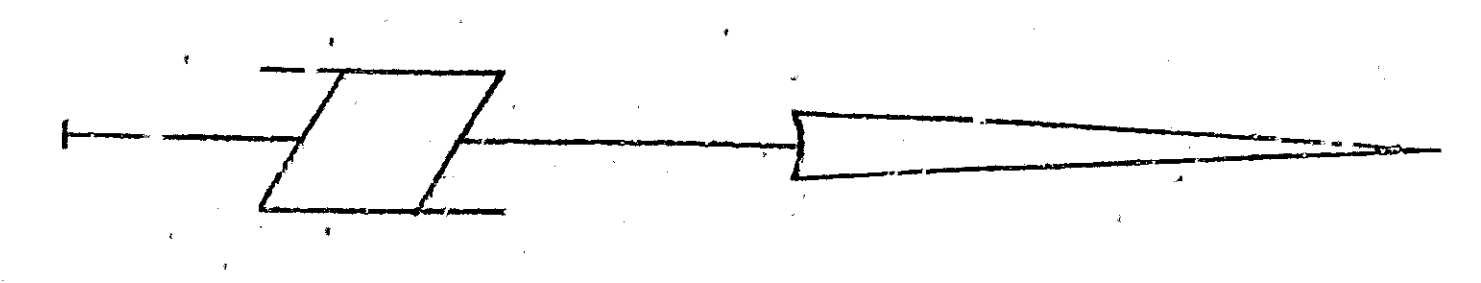

SECTION A-A SCALE 1/4"

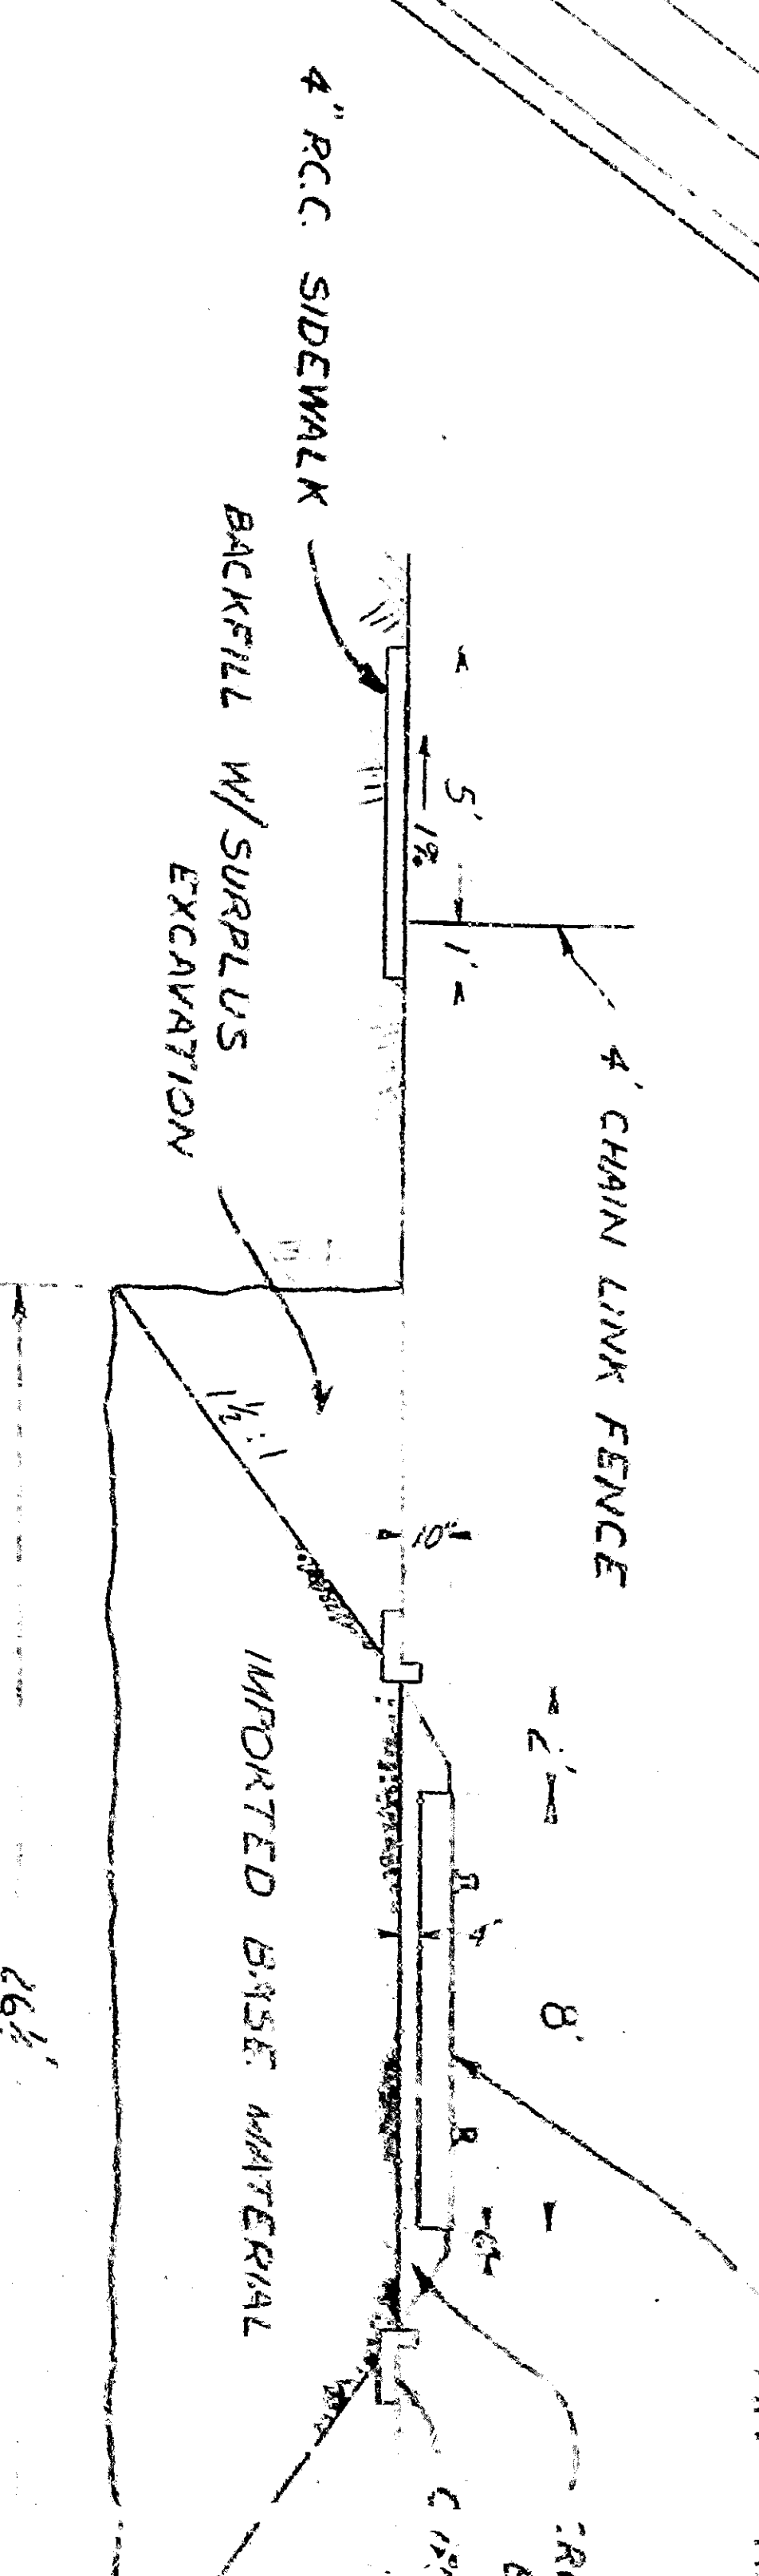

DETAIL - CURB STRIP SCALE 1/4"

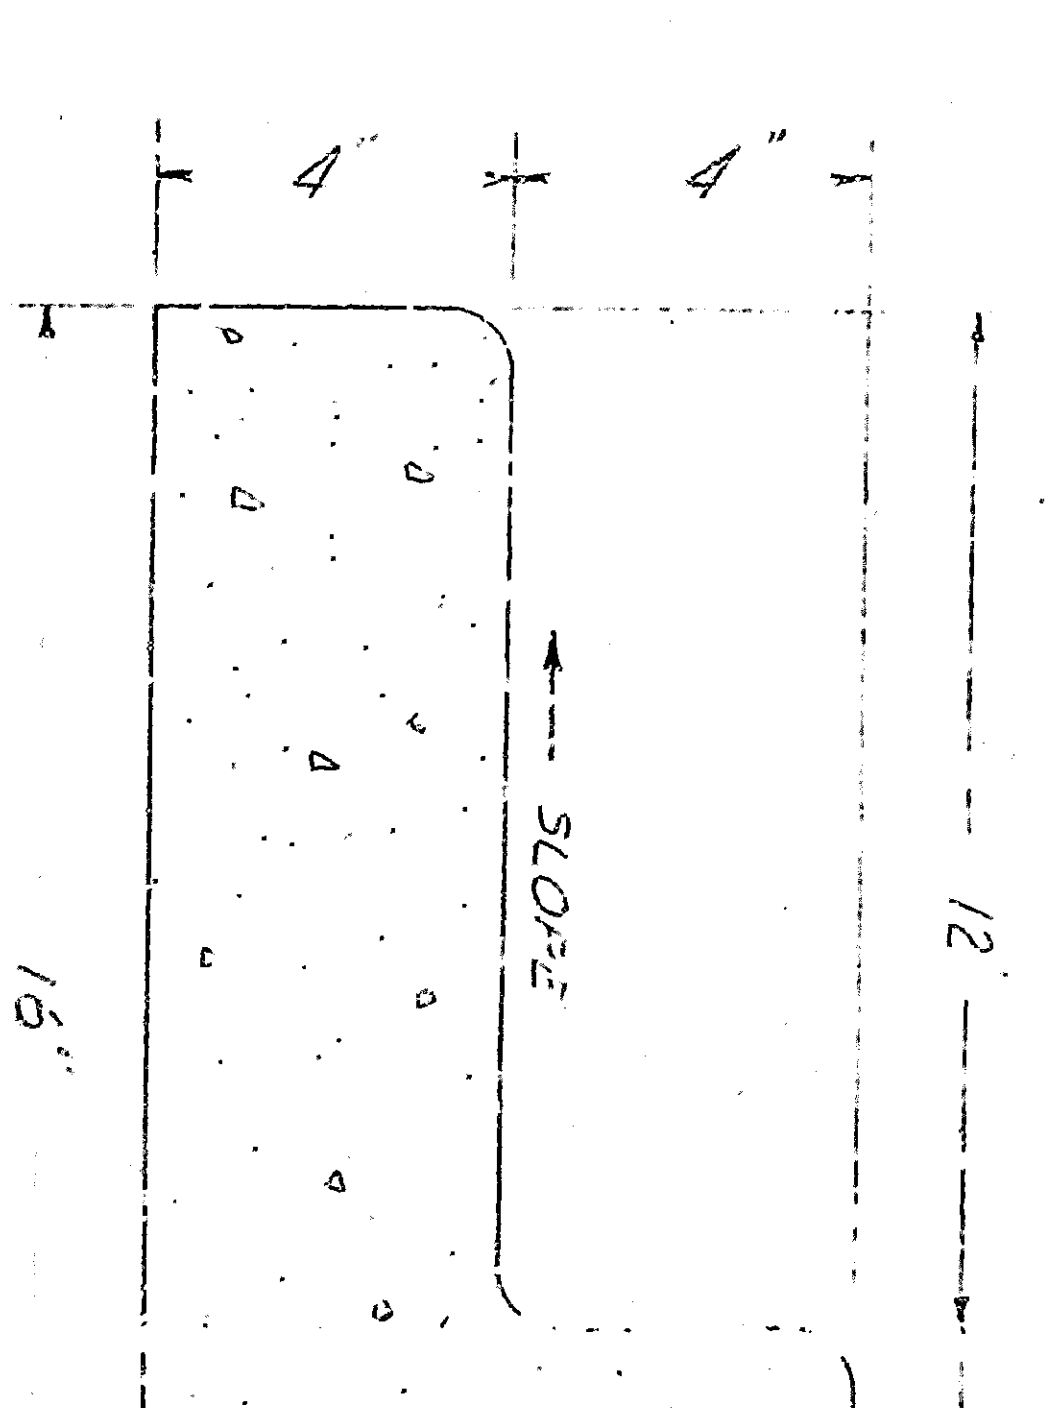

CI
LO

DETAIL OF 4' CHAIN

SCALE 1/4"











