
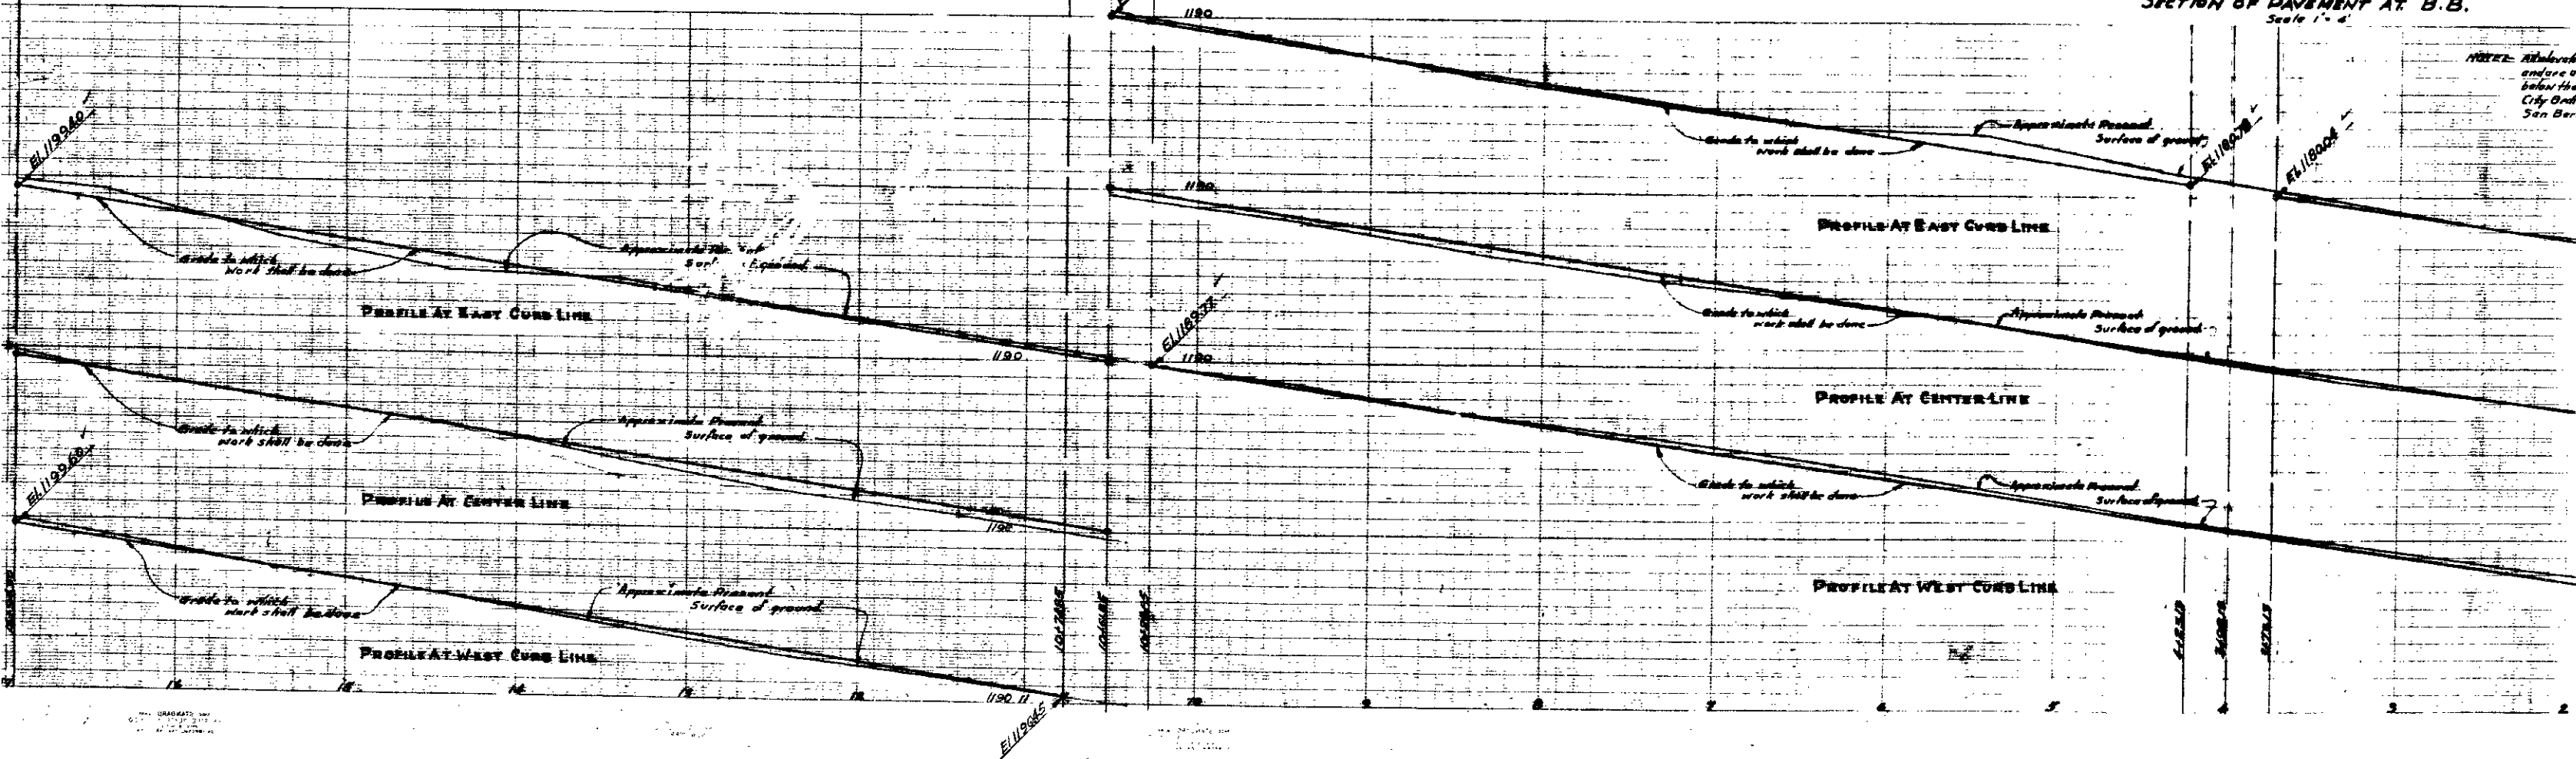
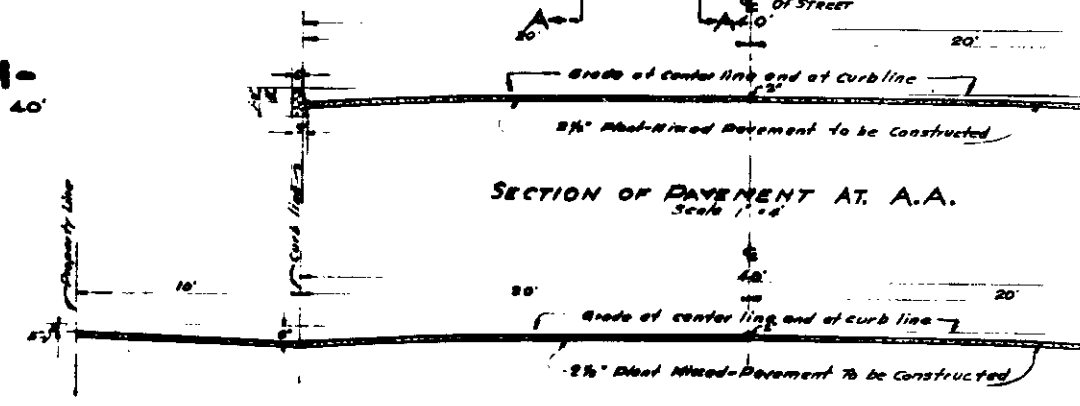
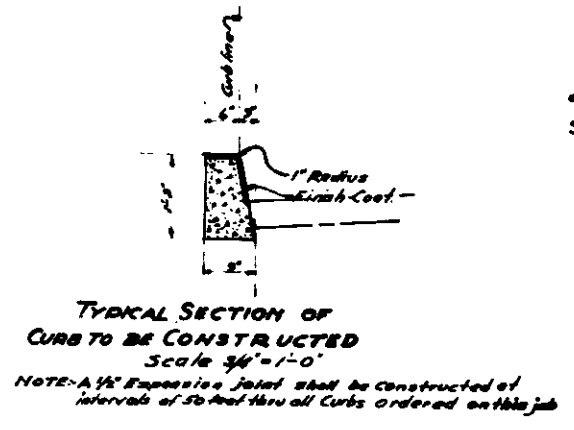
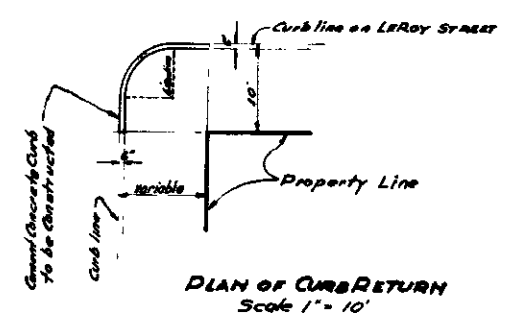
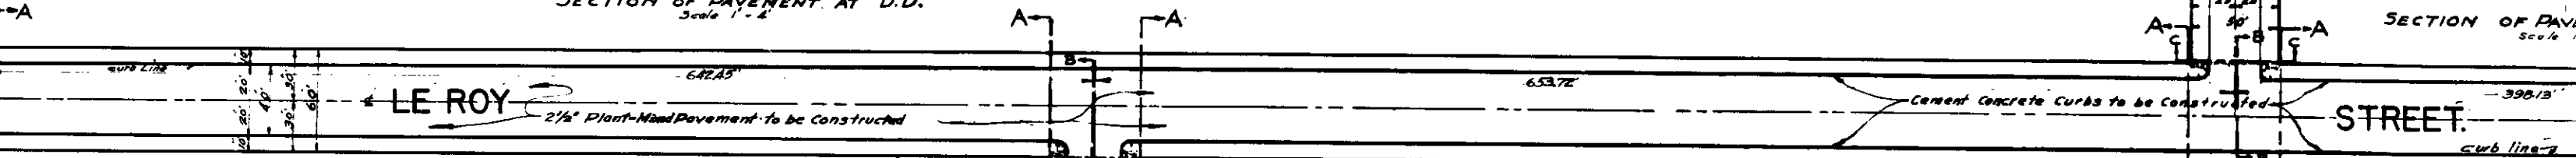
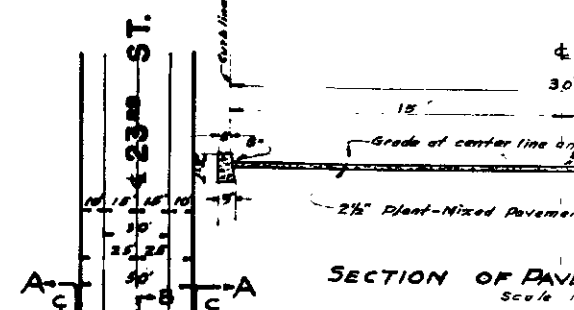
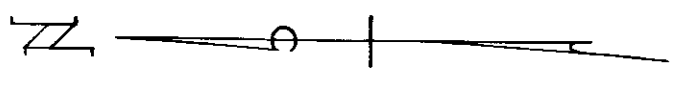


NORTH LINE RAN CHO SAN BERNARDINO

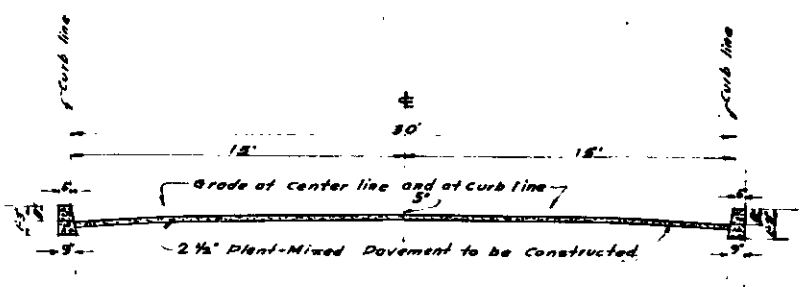

NOTE: All elevations and are 0.66 below the City Order San Bern