
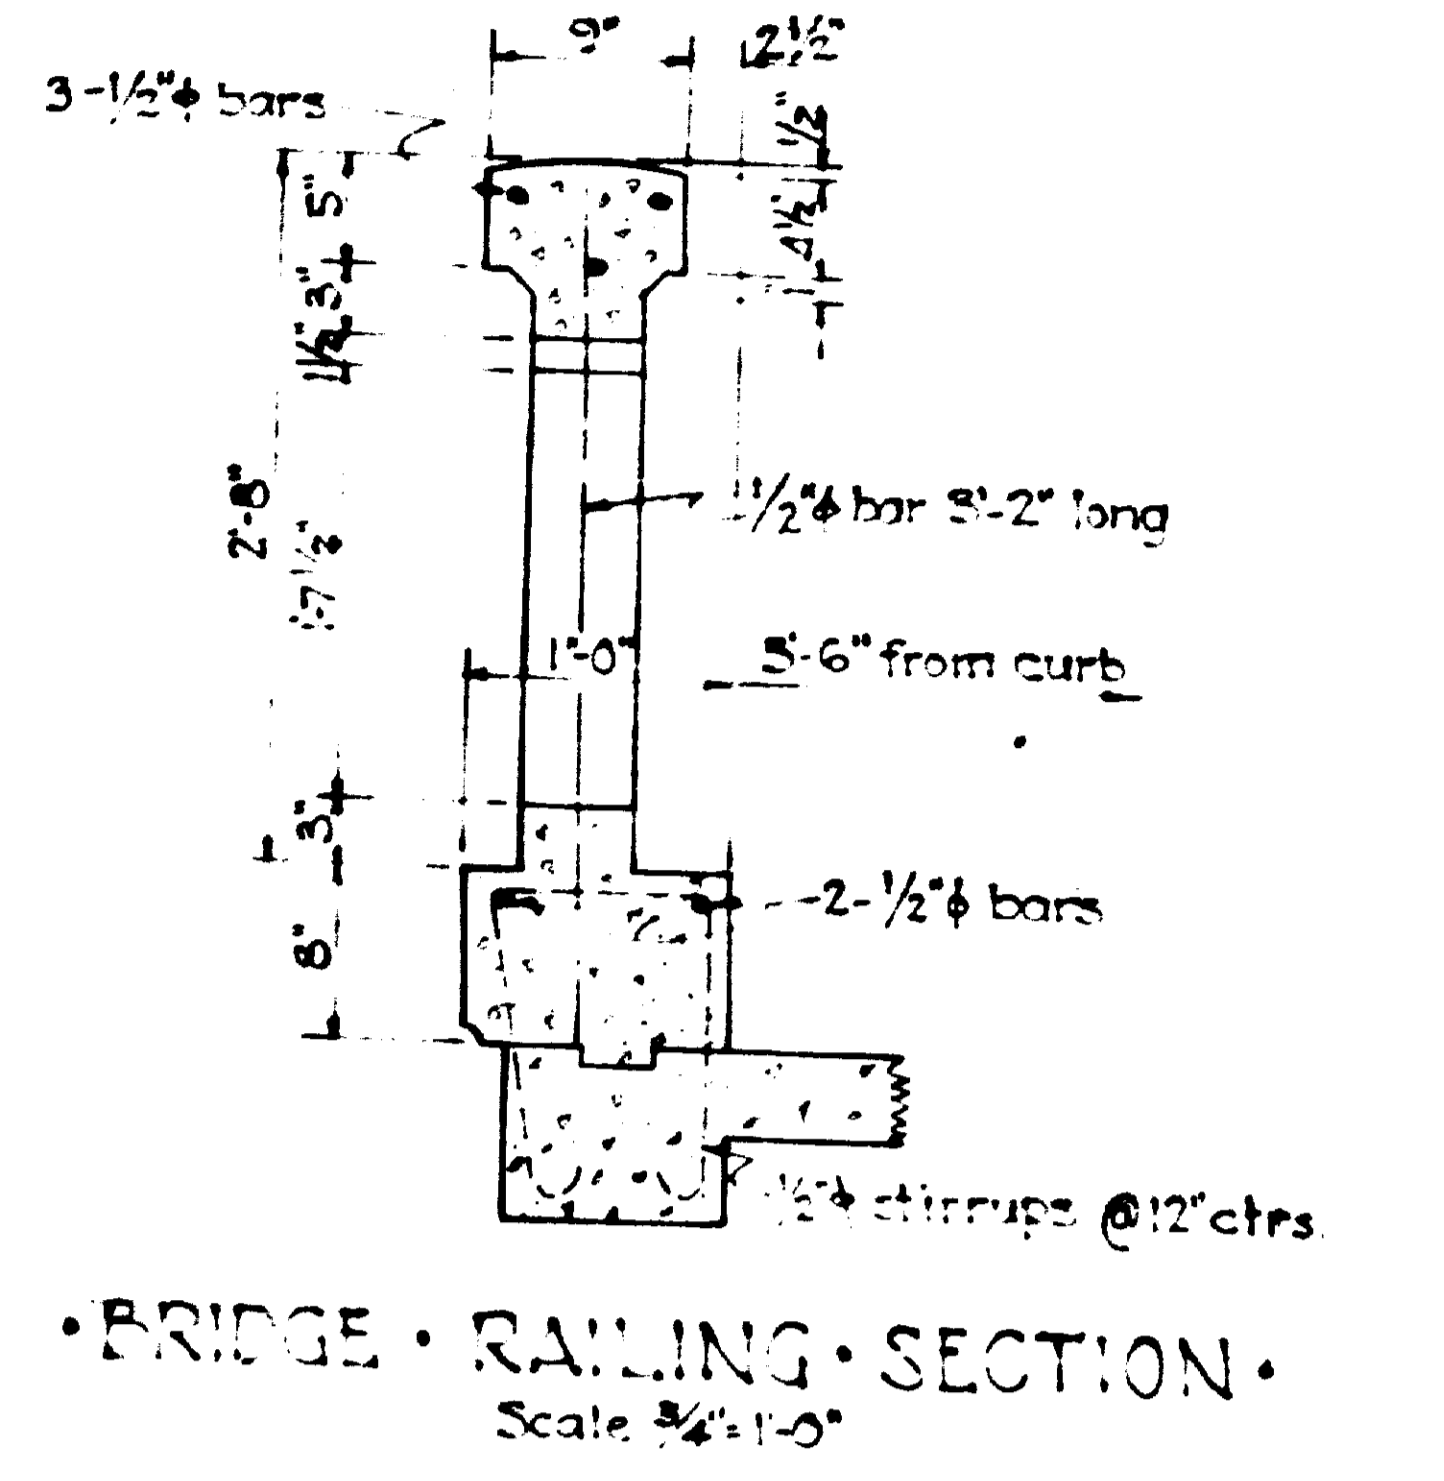



MT. VERNON

AVE.

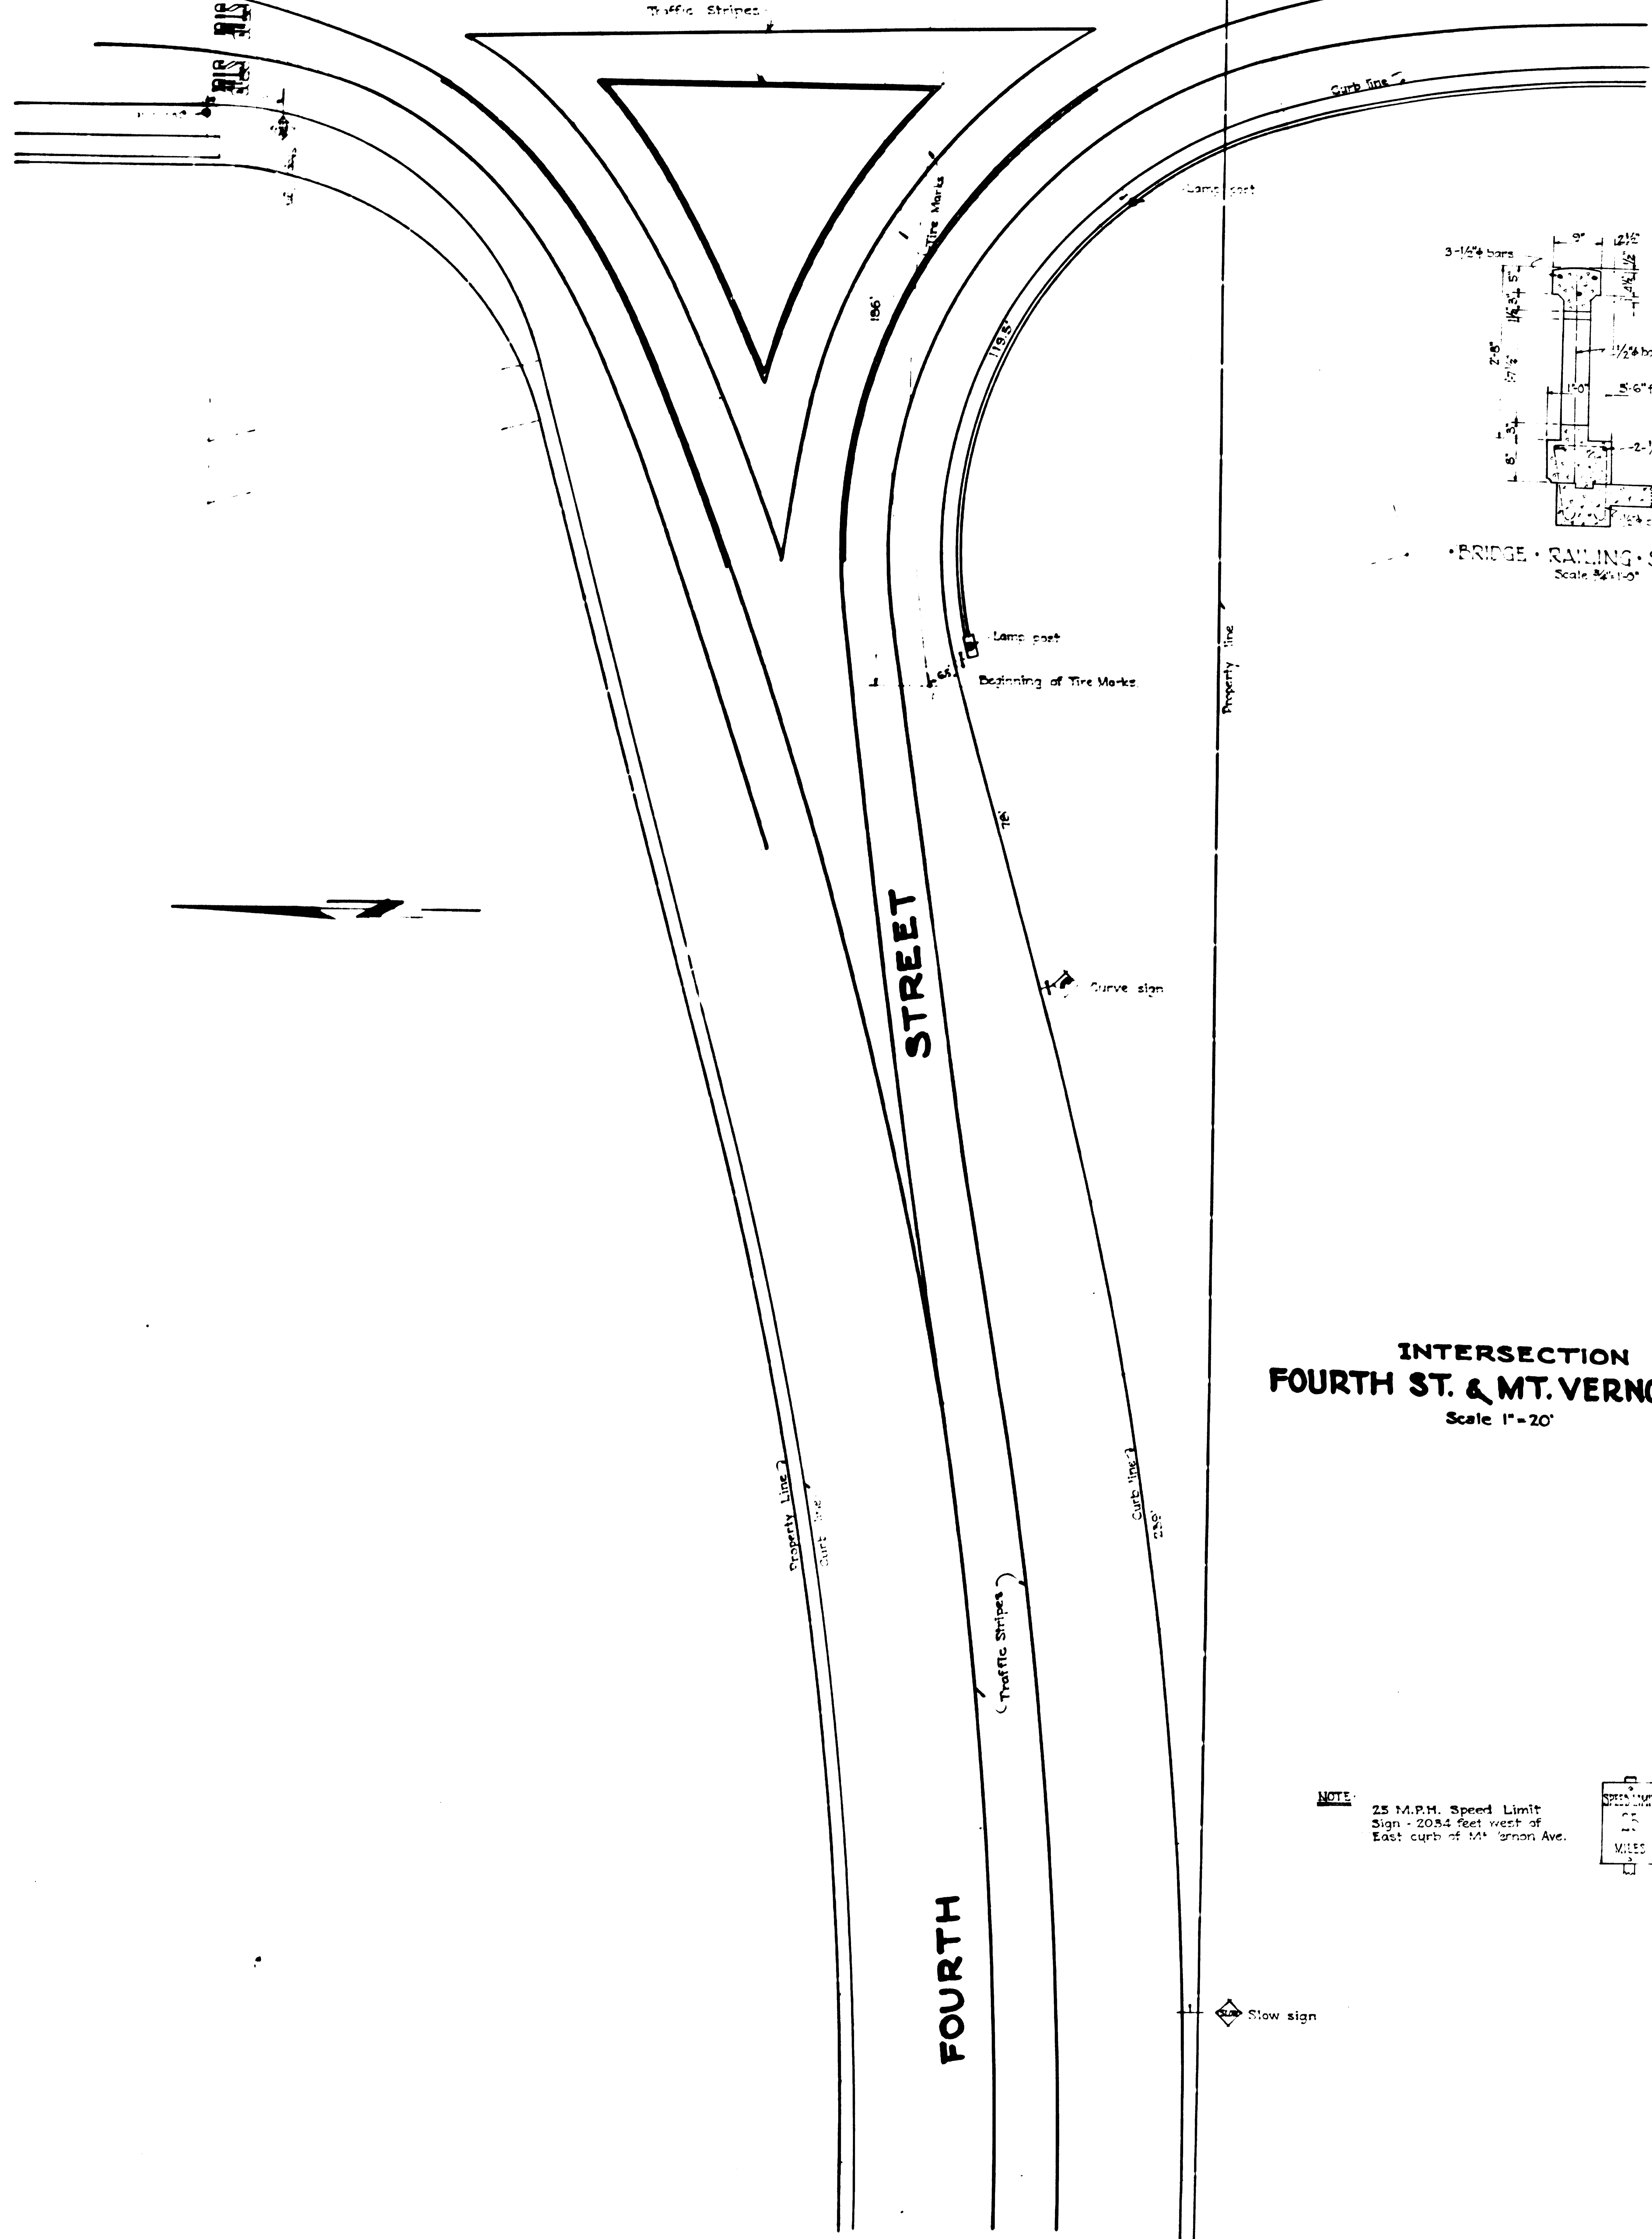

**INTERSECTION  
FOURTH ST. & MT. VERNON AVE.**  
Scale 1" = 20'

**NOTE:**  
25 M.P.H. Speed Limit  
Sign - 205.4 feet west of  
East curb of Mt. Vernon Ave.

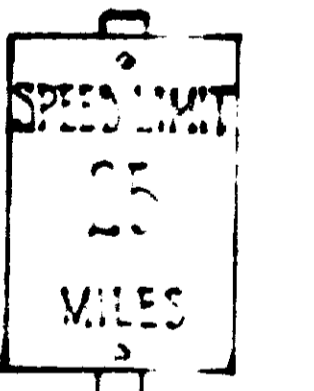

Slow sign