



PLAN
Scale 1/4" = 1 Foot

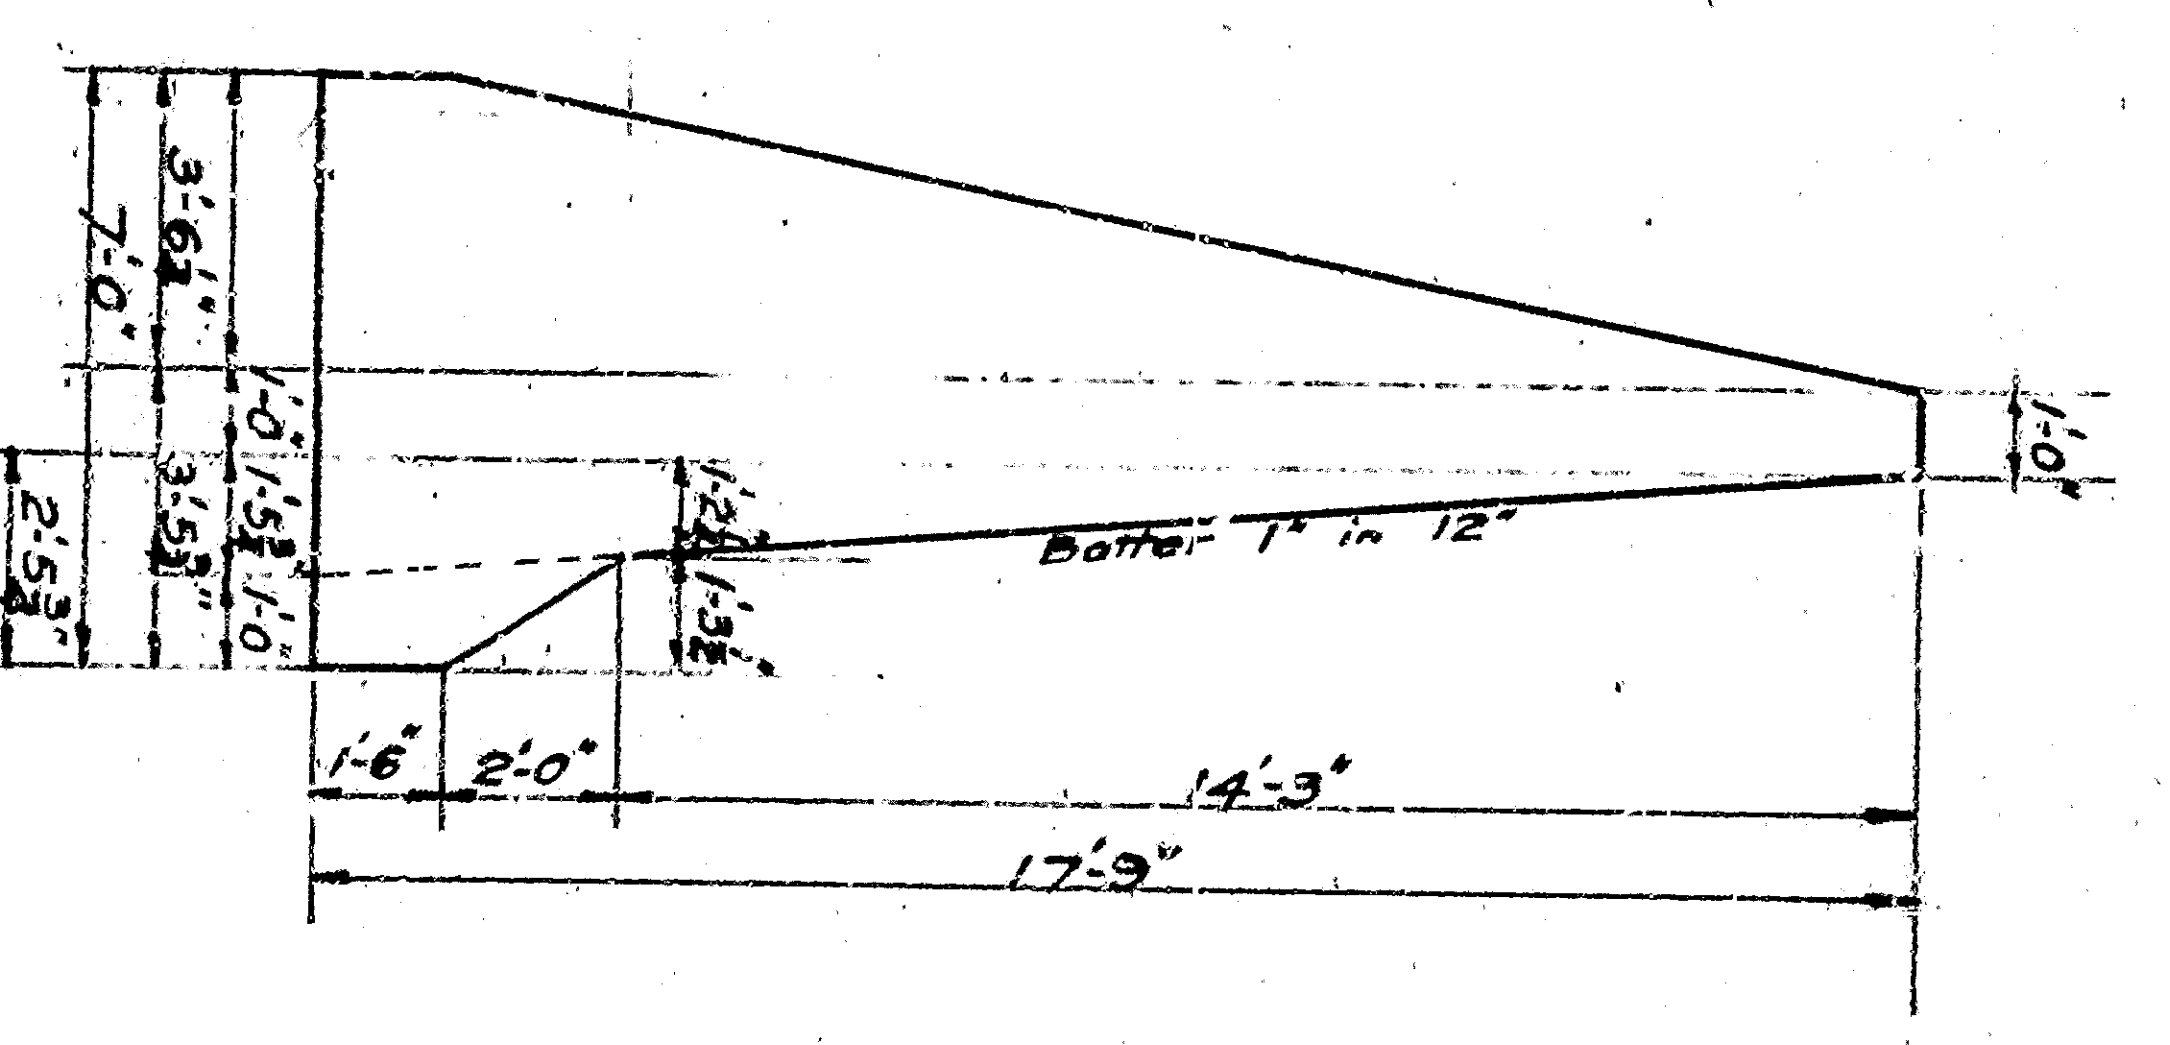

SECTION B-B

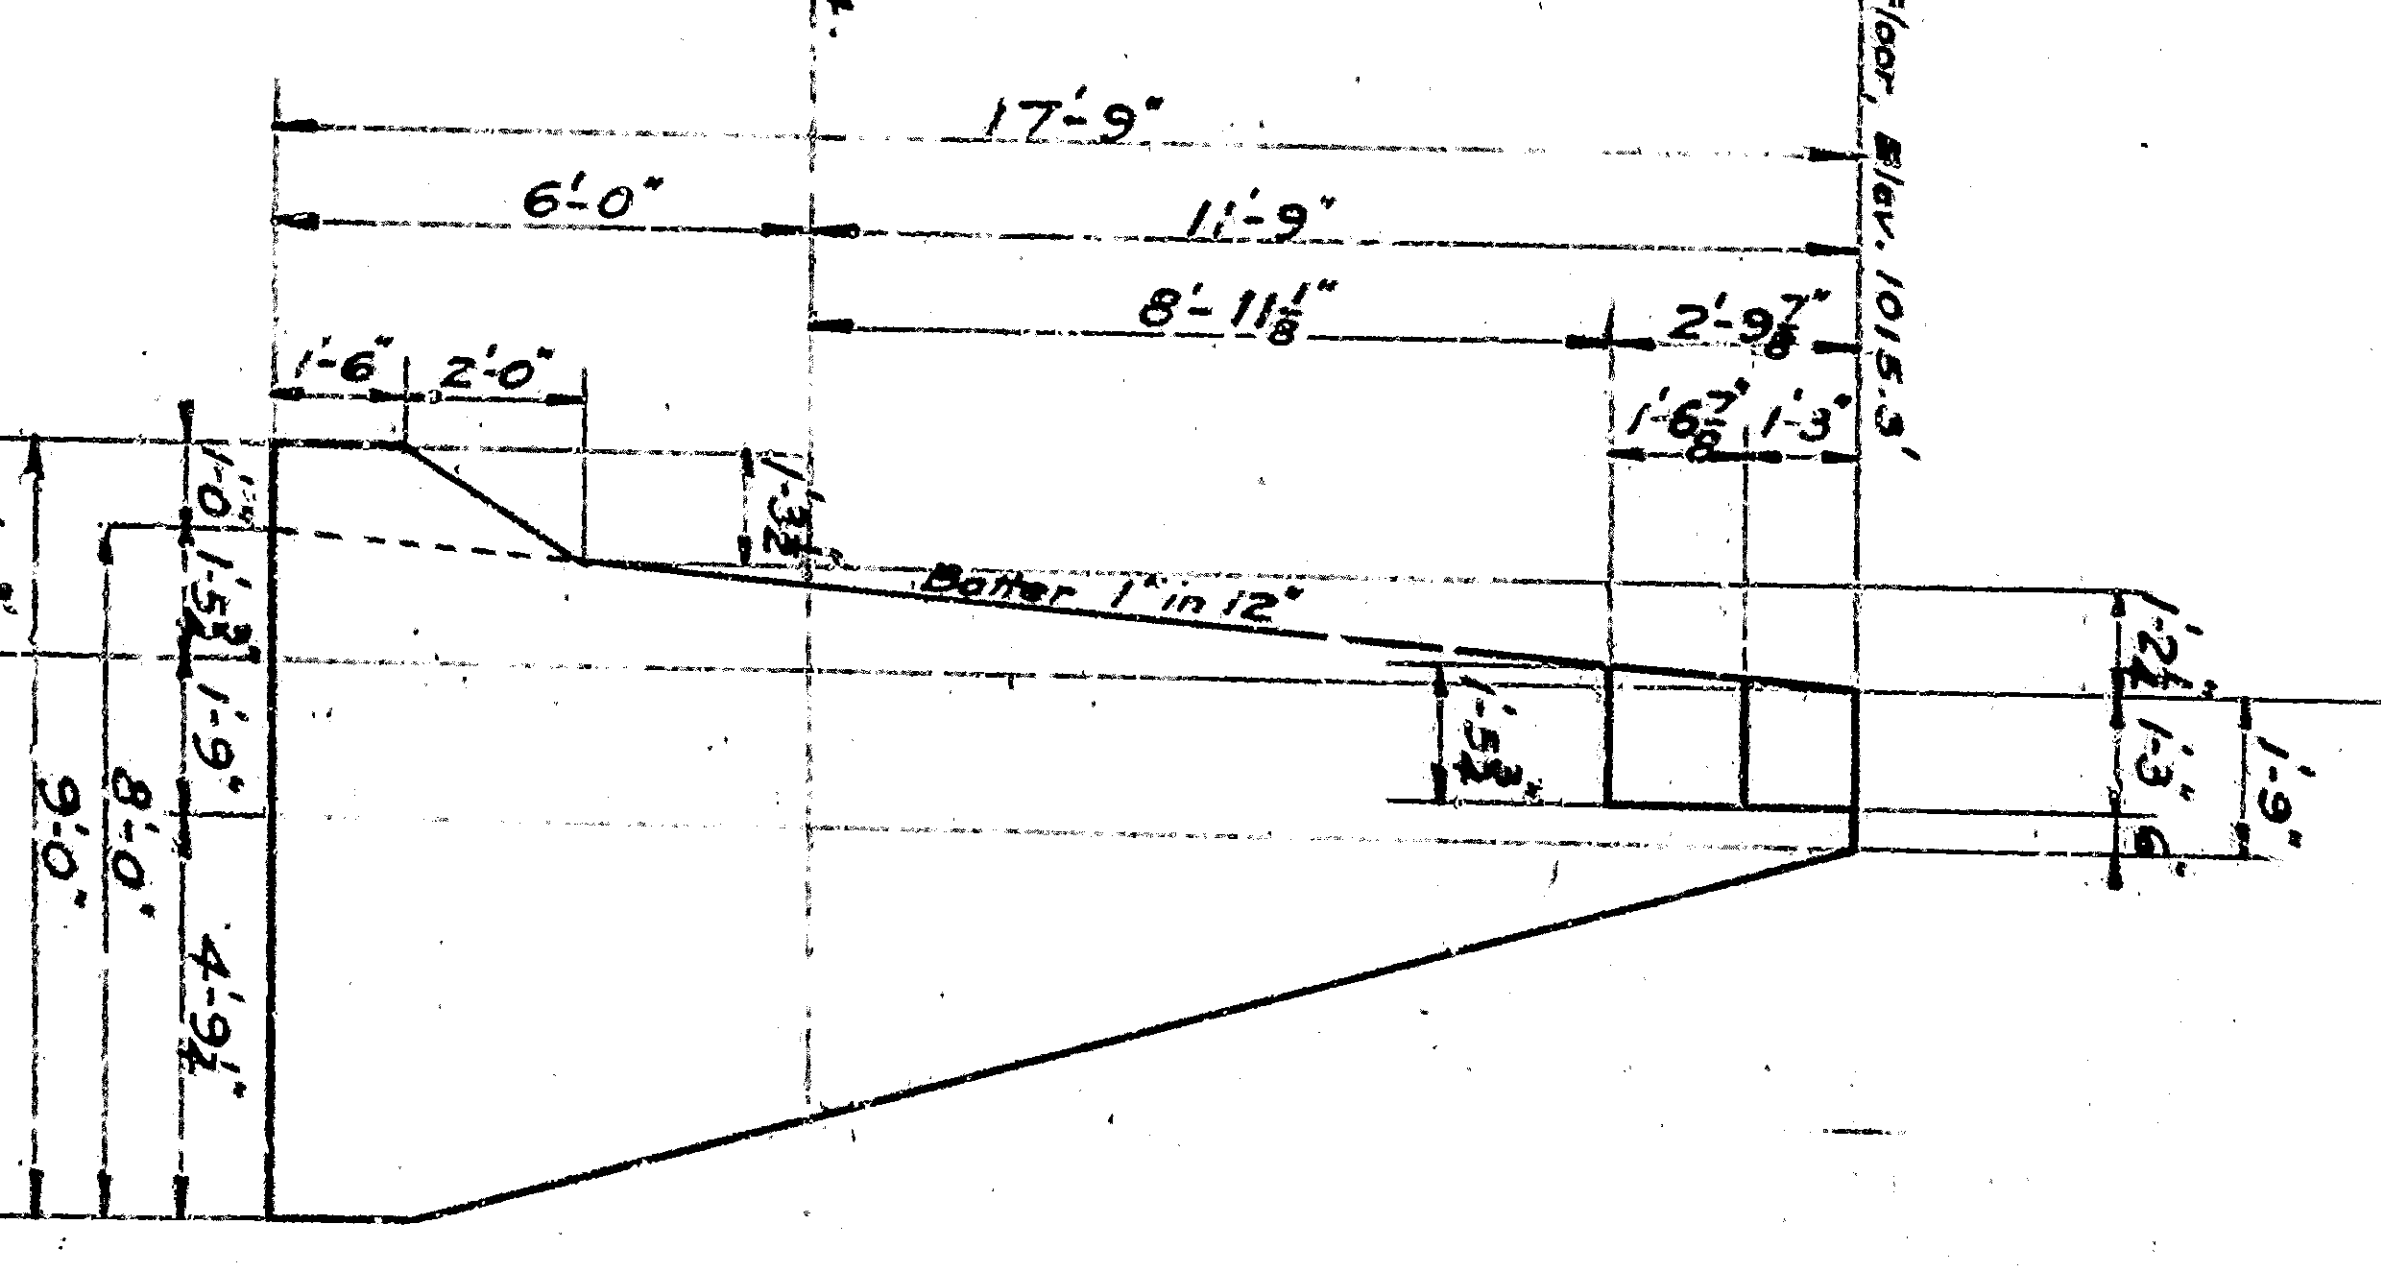

SECTION A-A

Not Constructed
Per San Bernardino


**ABUTMENTS
 FOR
 SECOND STREET BRIDGE
 OVER
 WARM CREEK
 CITY OF SAN BERNARDINO
 CALIFORNIA**

Not Constructed
Per San Bernardino


Feb. 1934

11/10/34 - Approval of Plans - San Bernardino


*3-5
 1-11
 11-11
 11-11
 3-8*

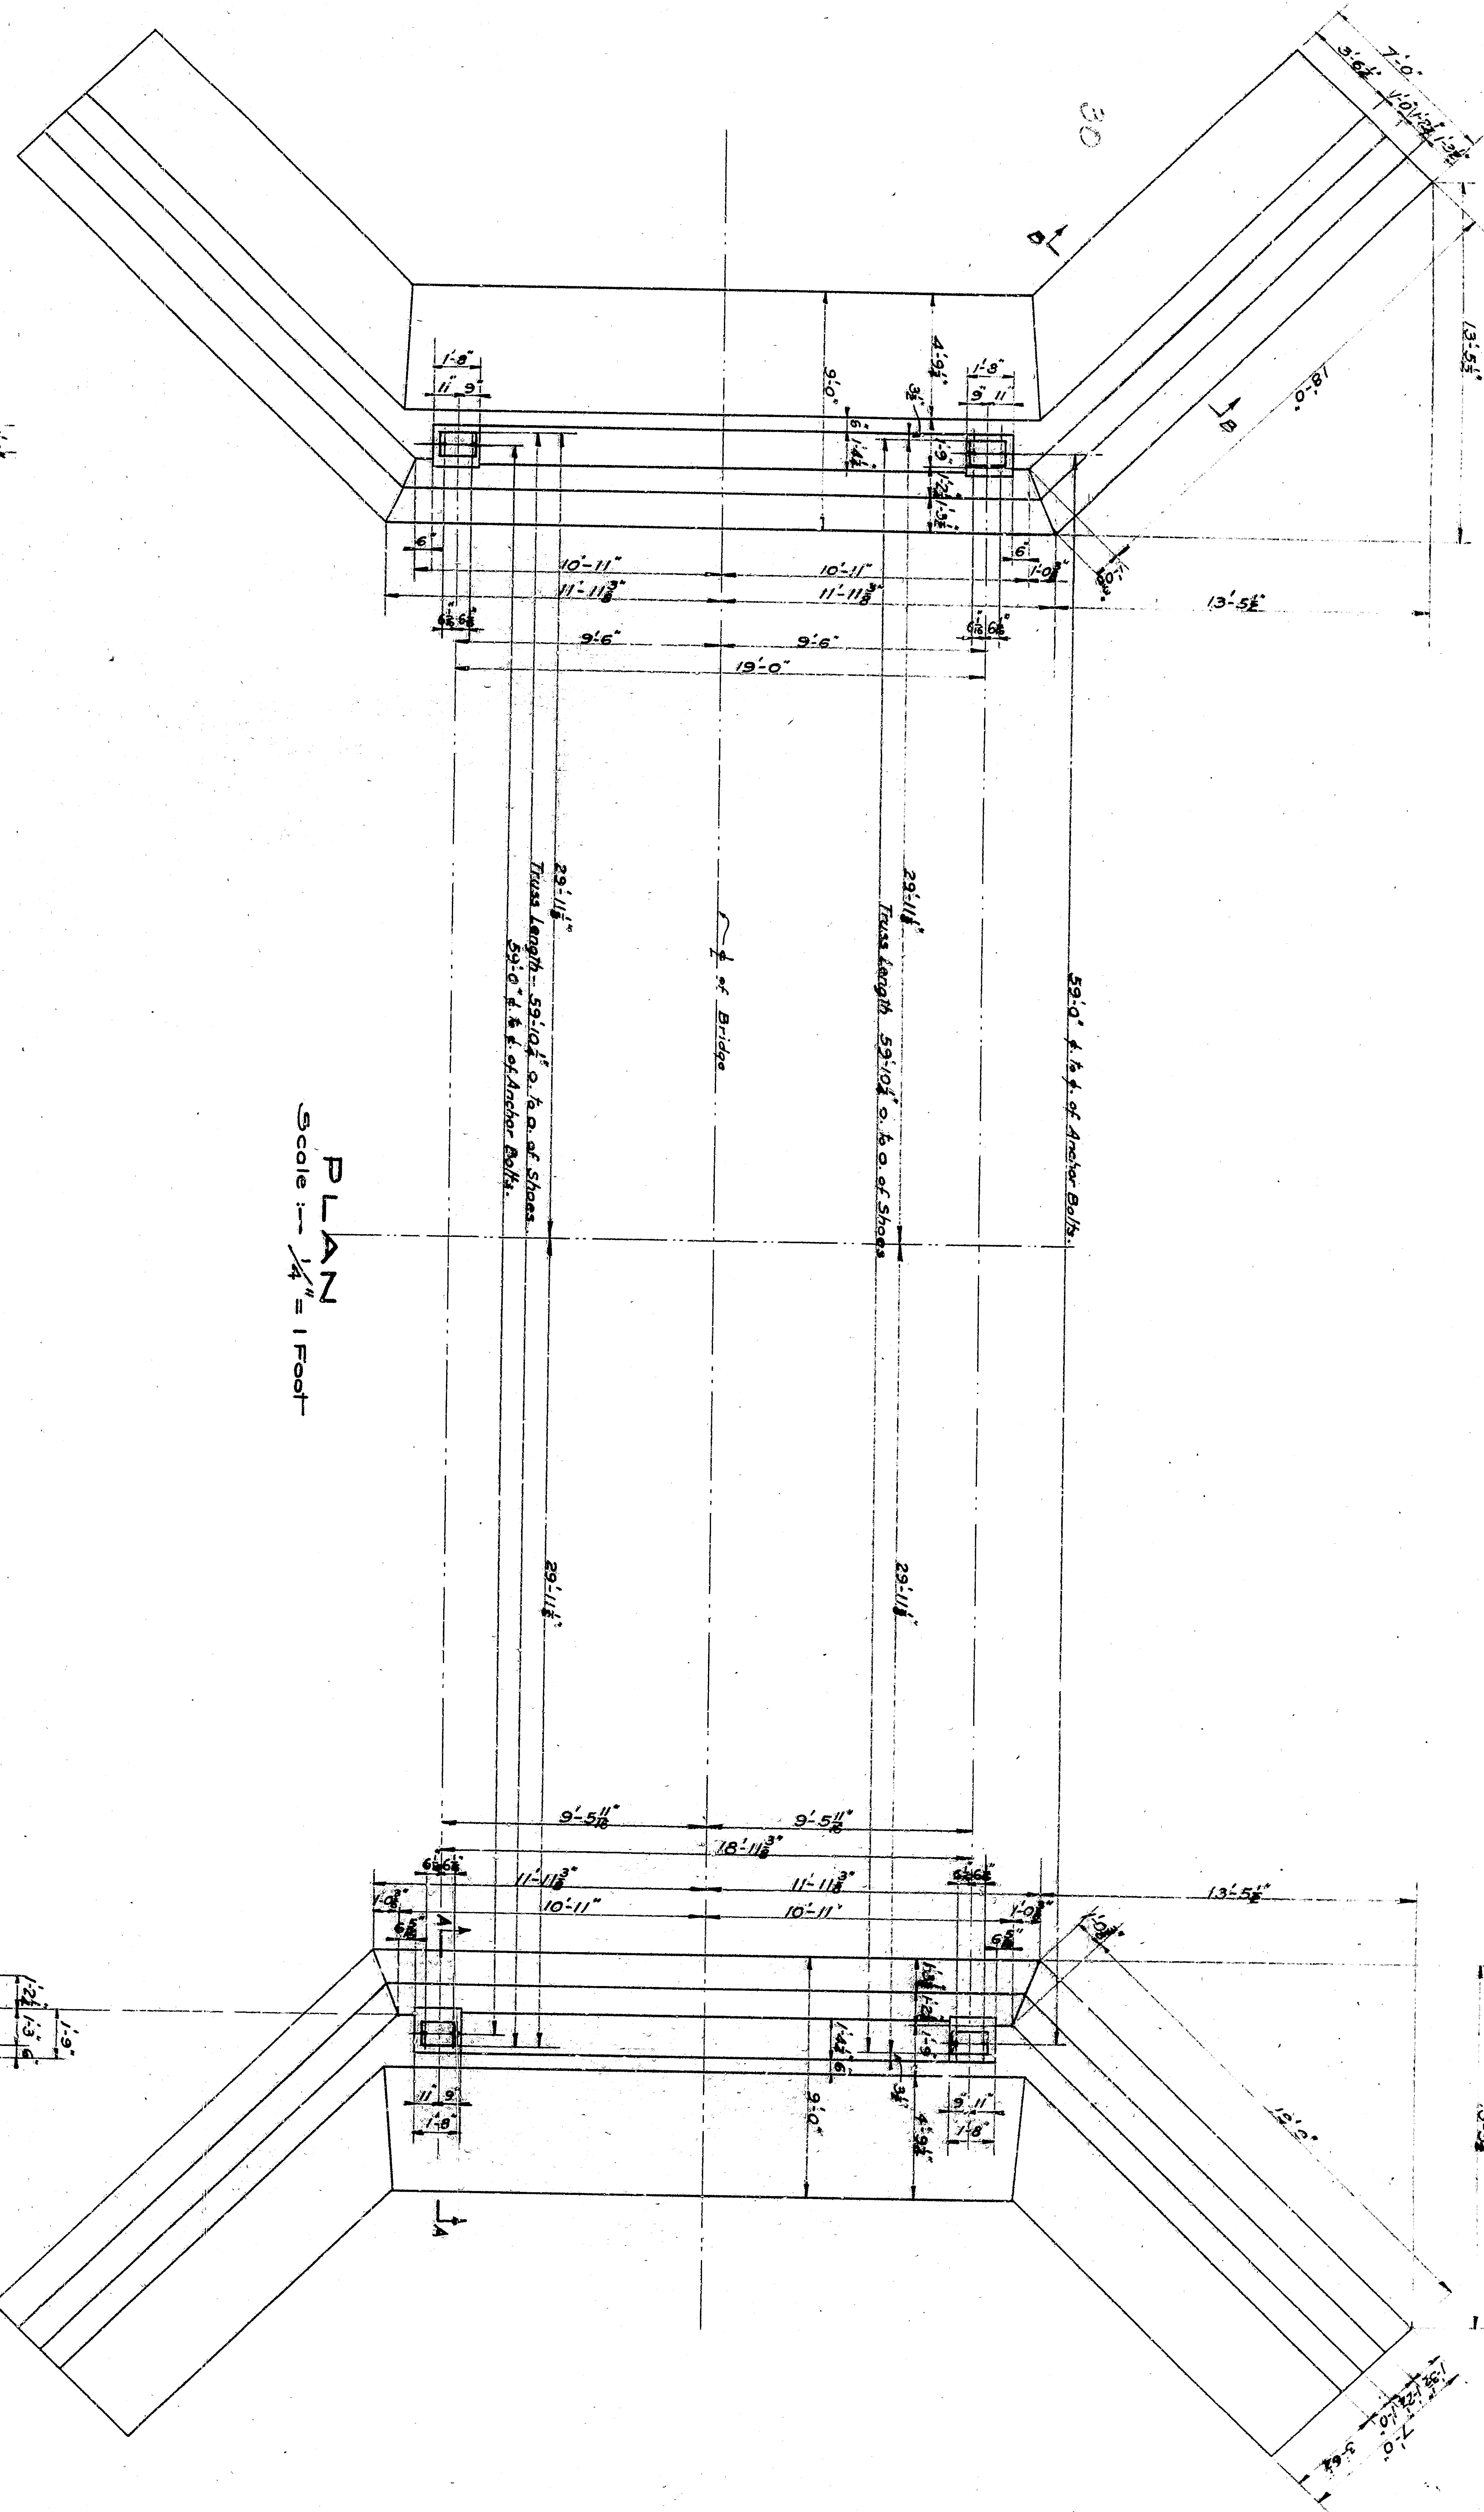

PLAN
Scale 1/4" = 1 Foot

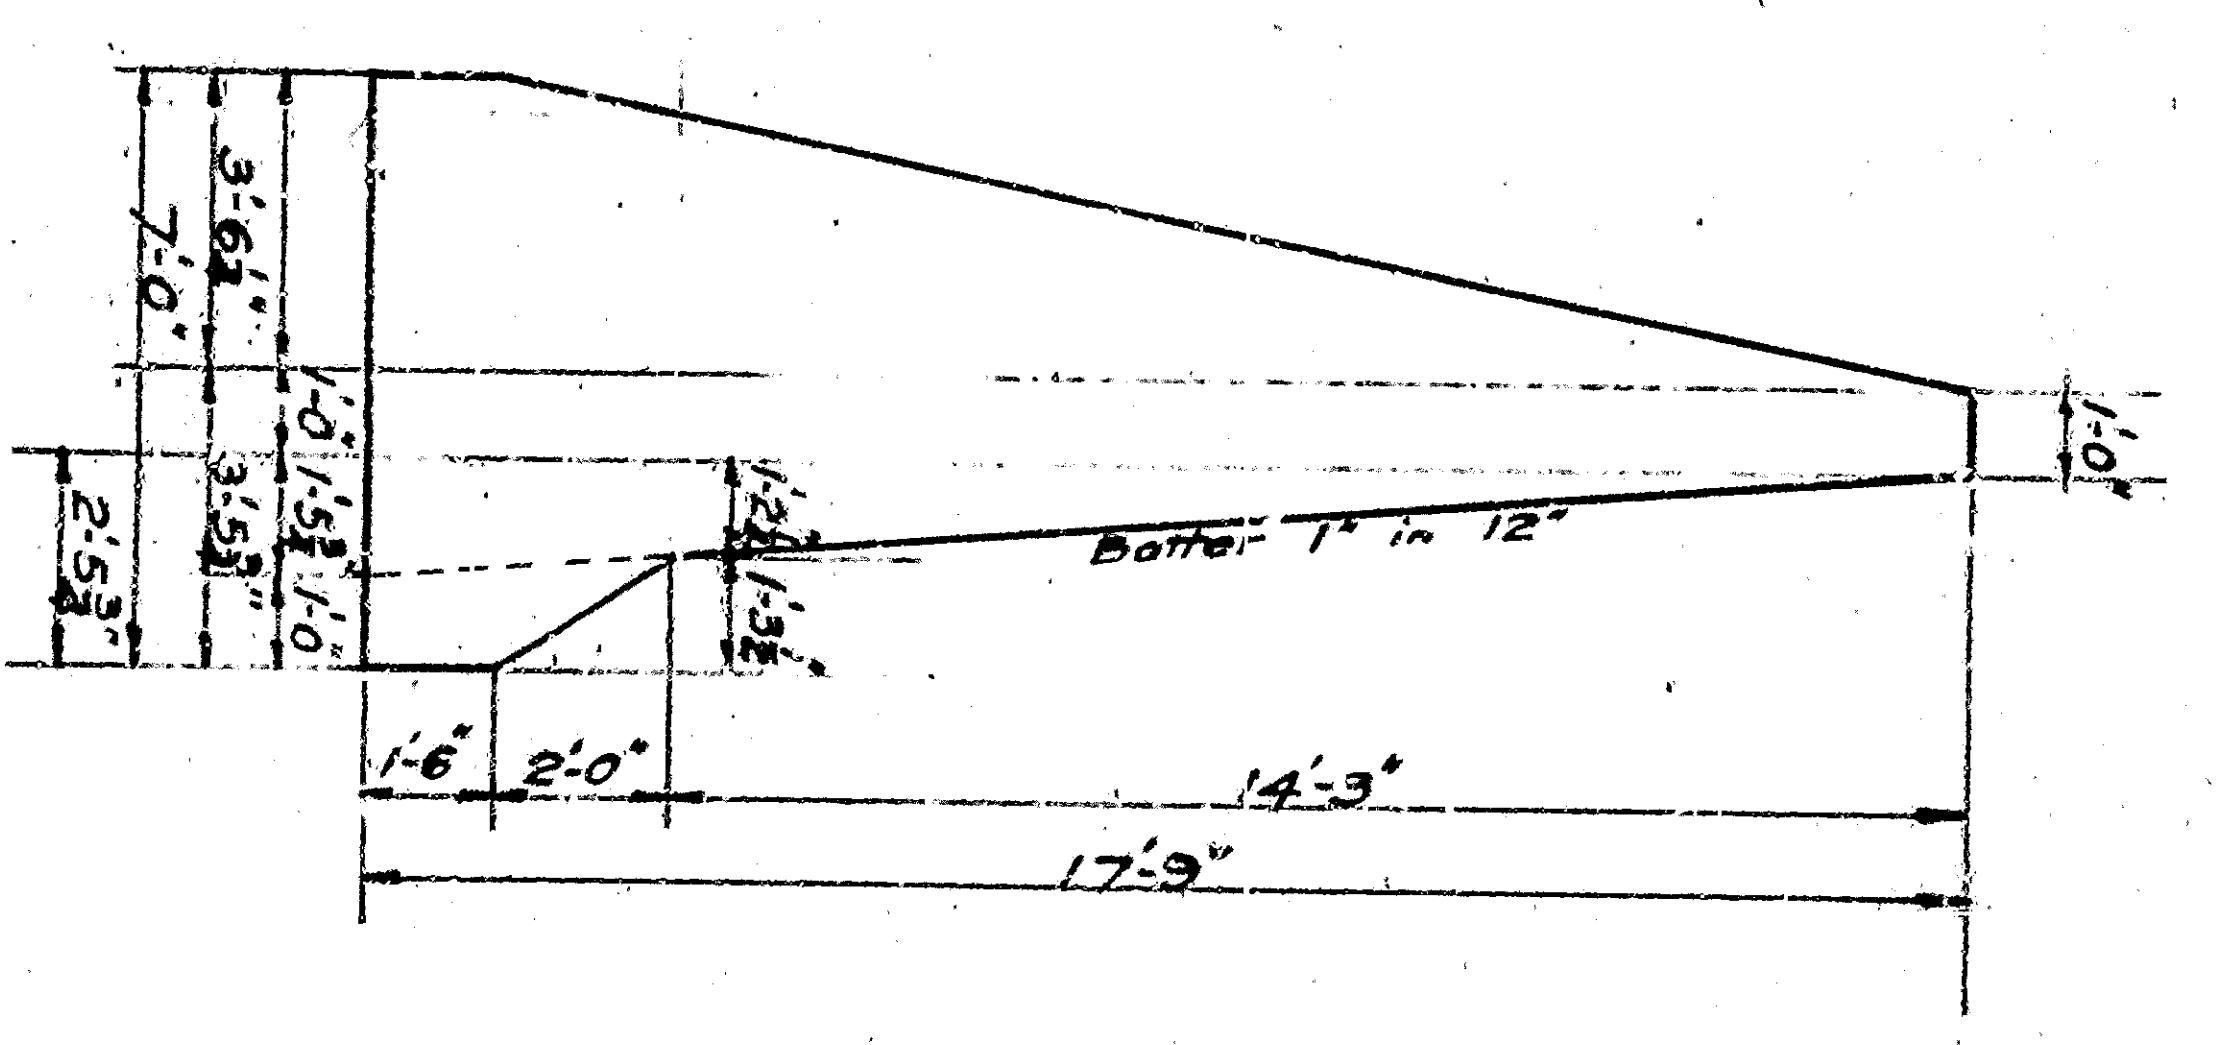

SECTION B-B

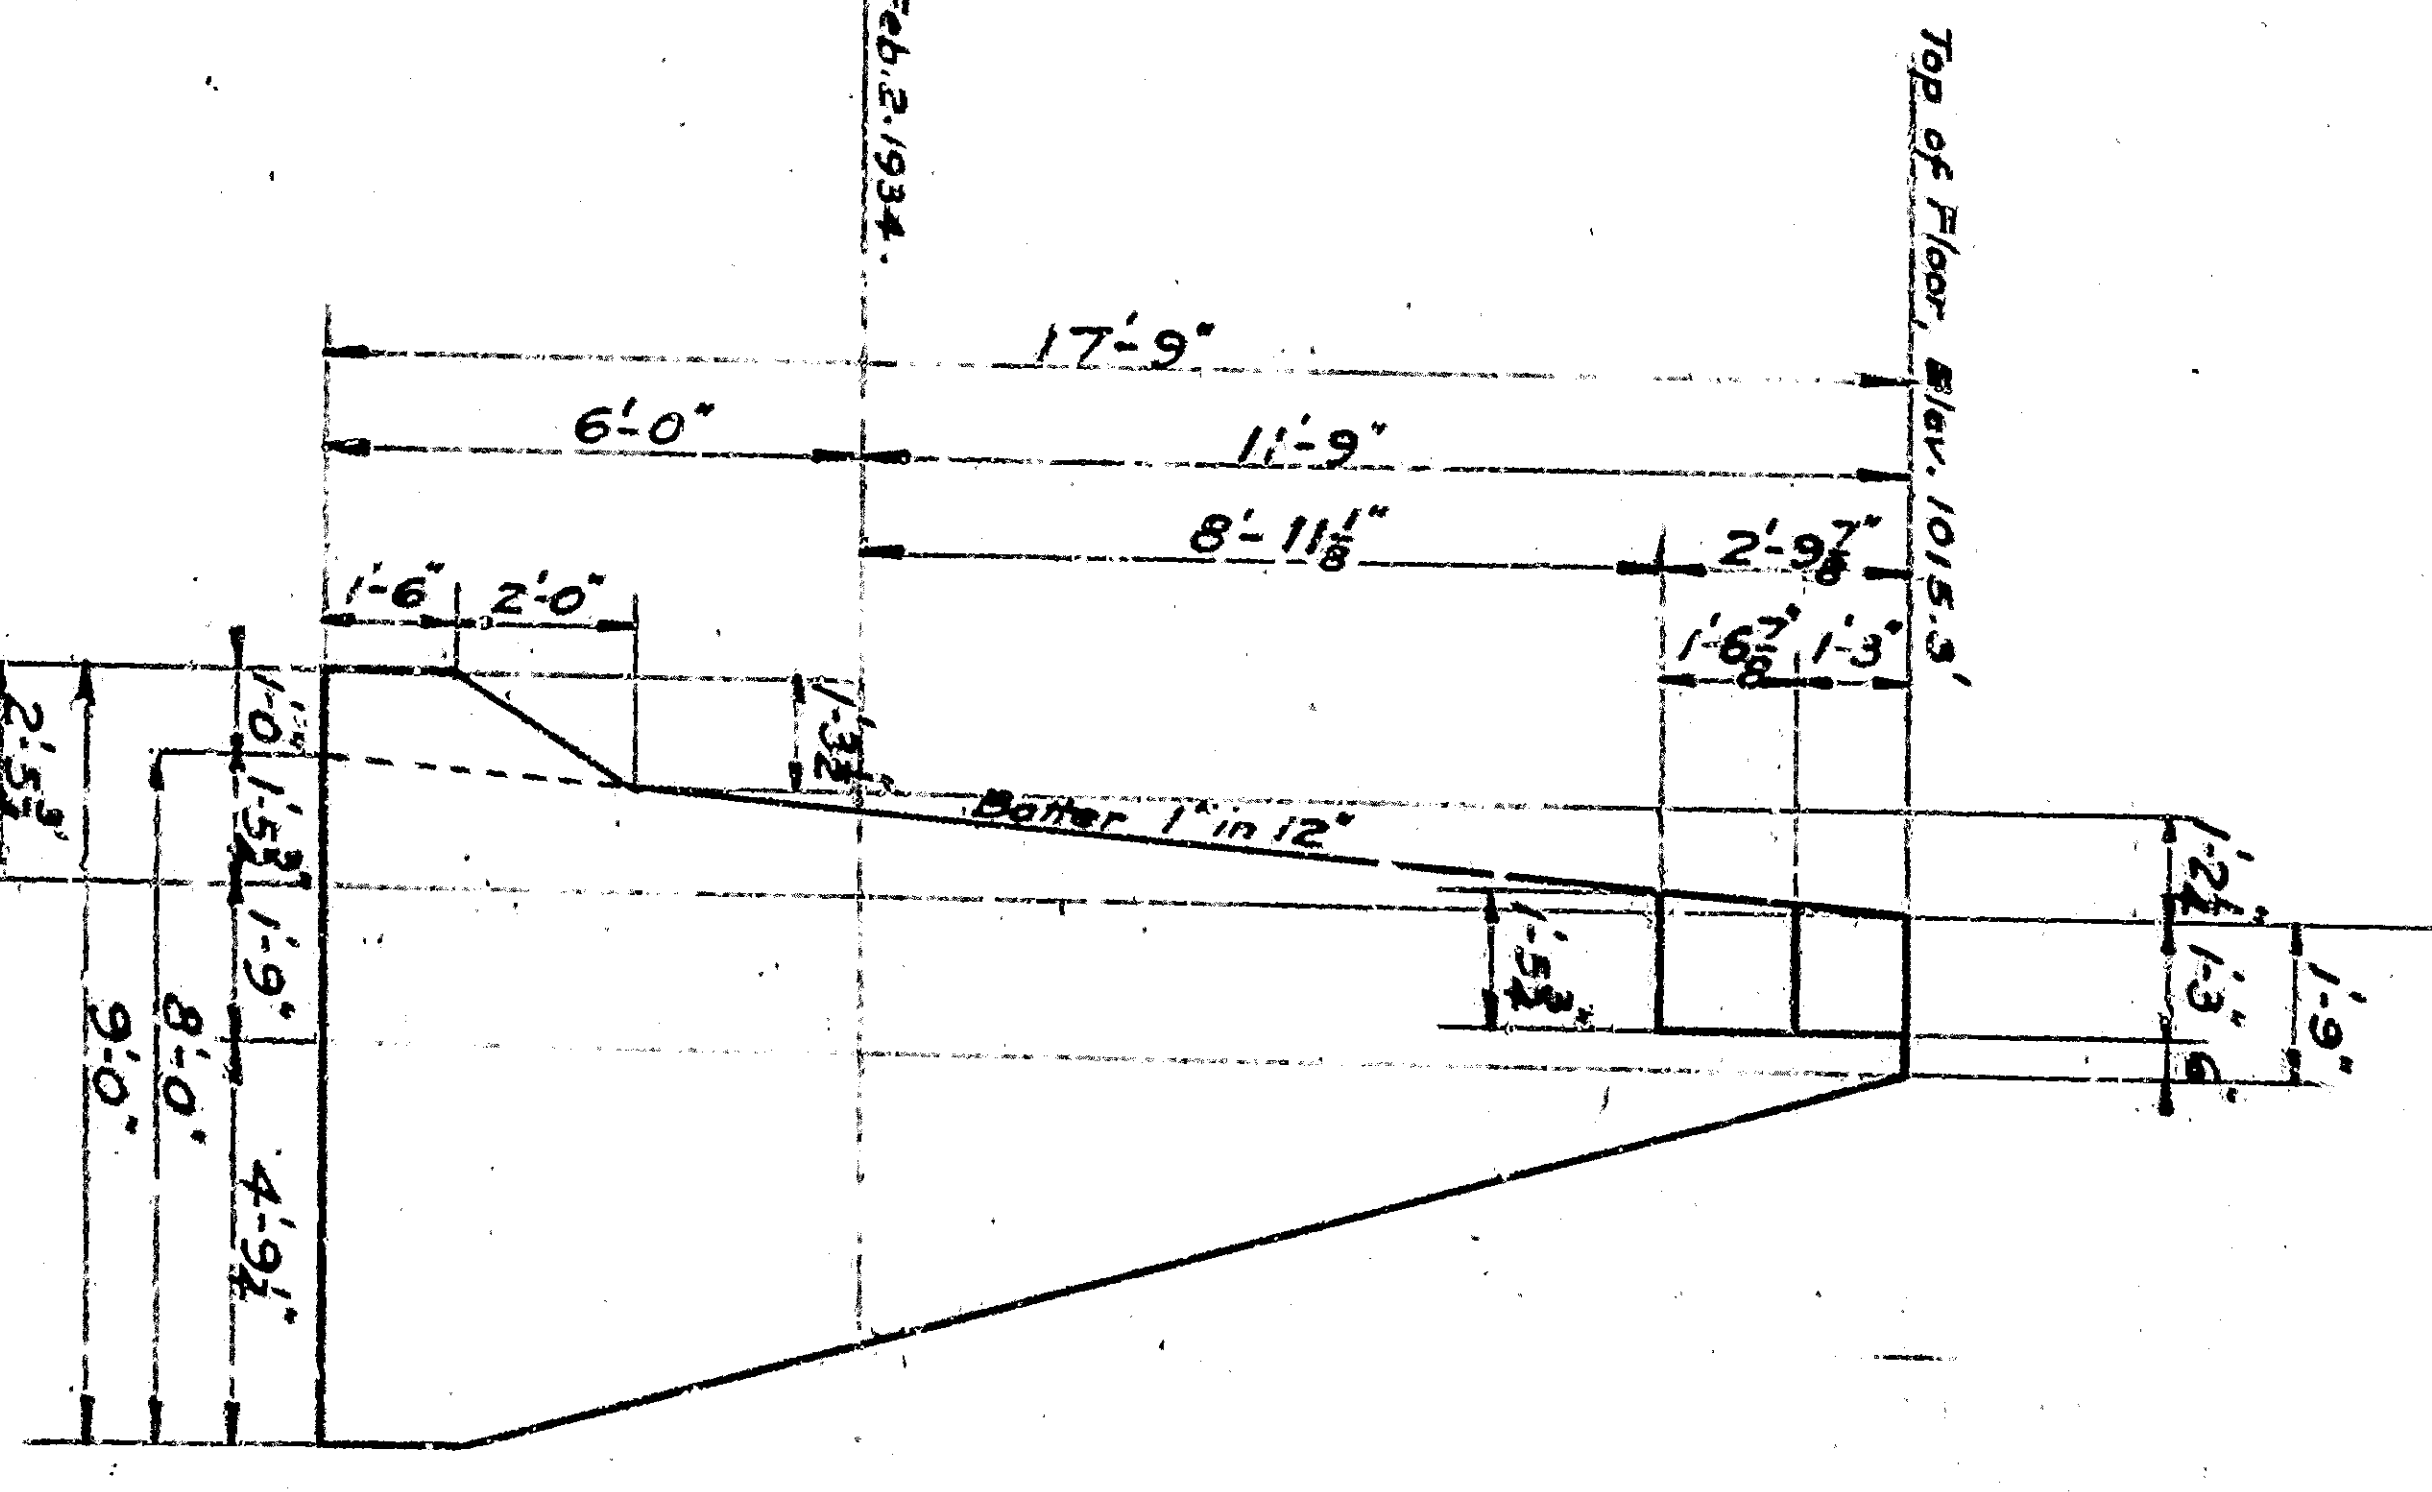

SECTION A-A

FOR
SECOND STREET BRIDGE
OVER
WARM CREEK
CITY OF SAN BERNARDINO
CALIFORNIA

Feb. 1934

*Not constructed
See plan for details*

*Not
constructed
1935*