


24TH ST. PROFILE
Between
"H" ST. and CARLTON WAY

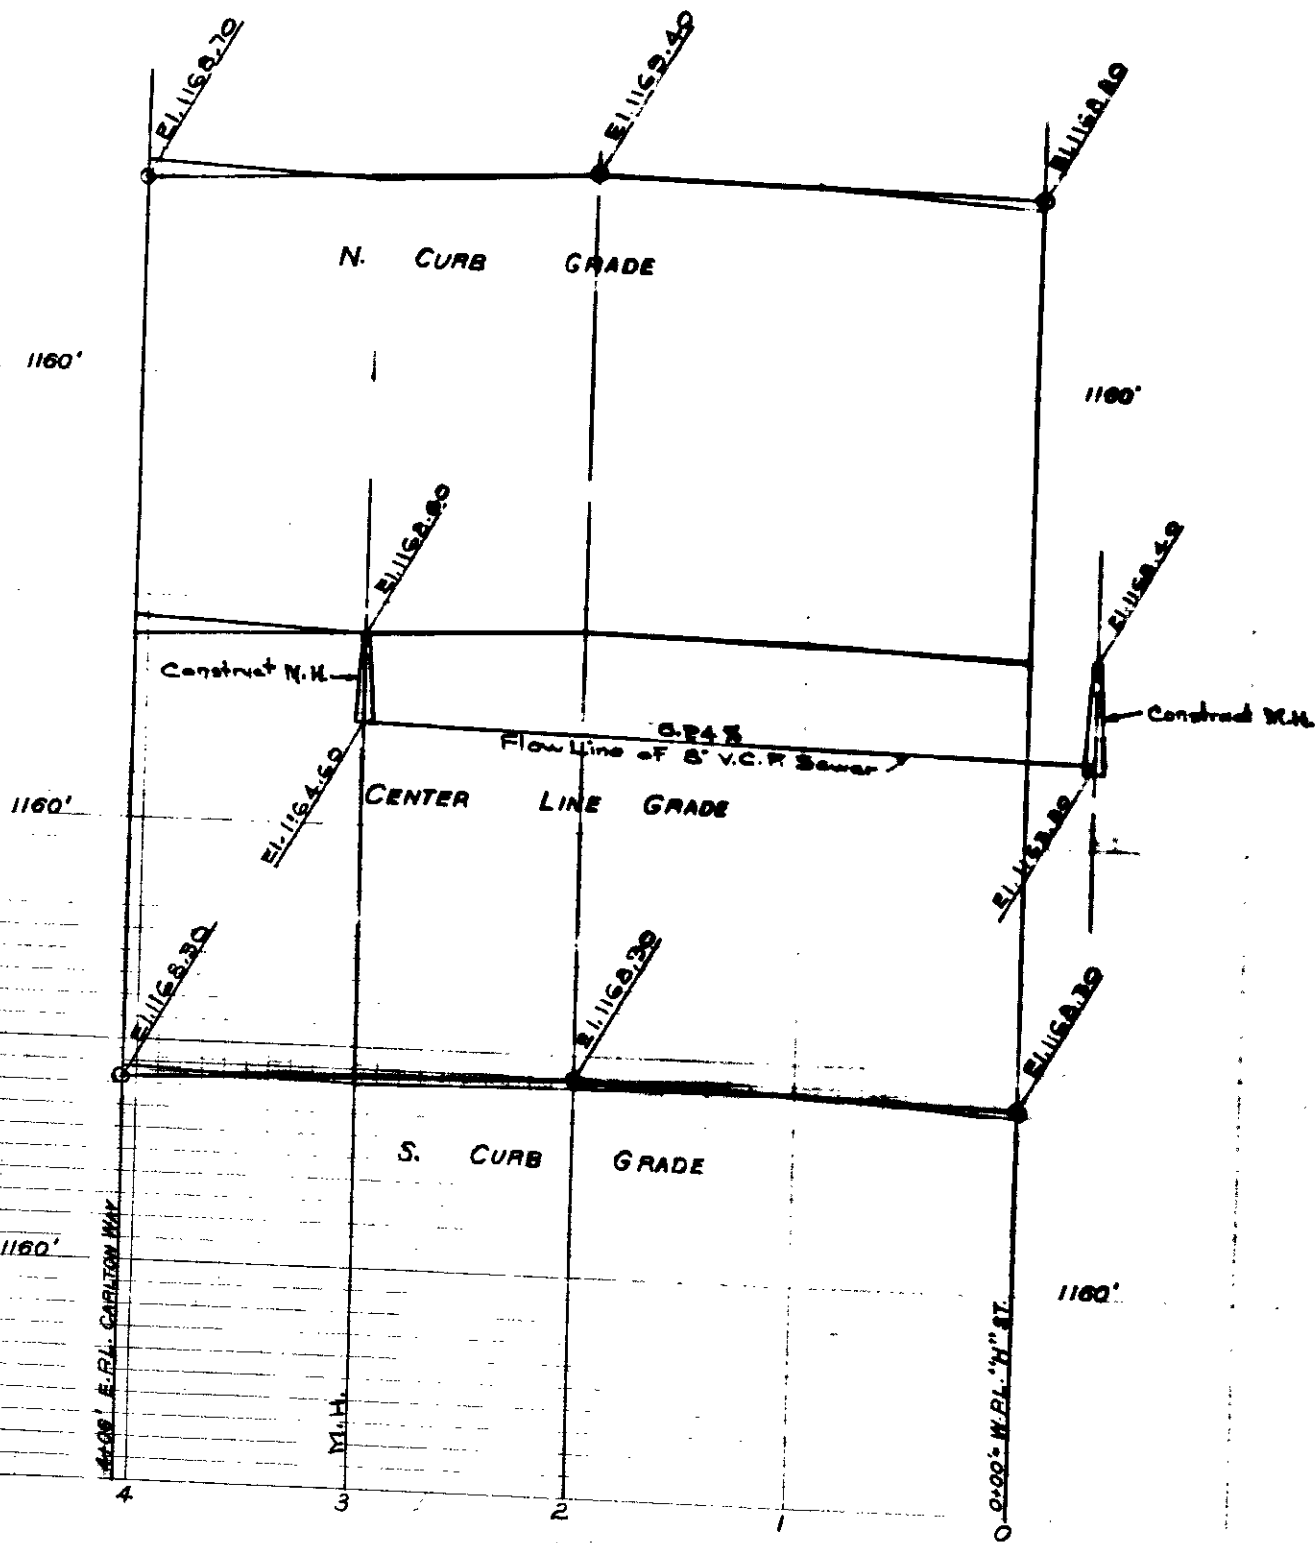

23RD ST. PROFILE
Between
"H" ST. and CARLTON WAY

