


Scale 1"=20'

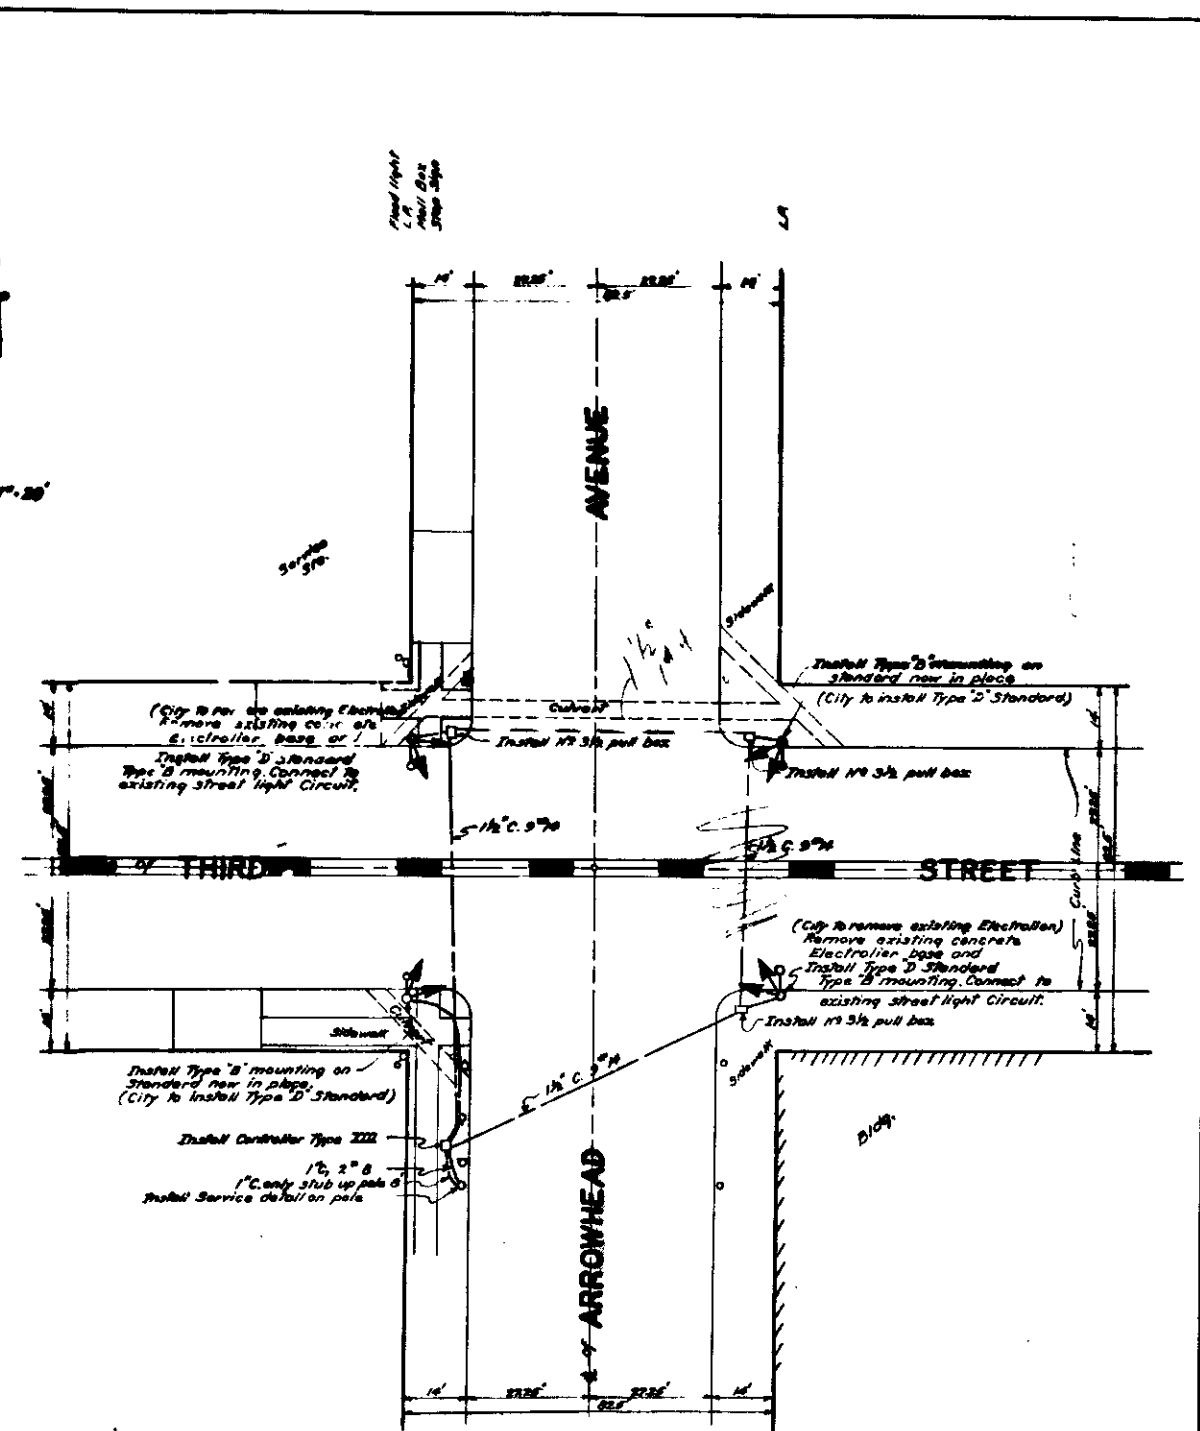

[Signature]
 ACTING CITY ENGINEER
 CIVIL ENGR. CERT. NO. 3102

SIGNAL LOCATION PLAN