
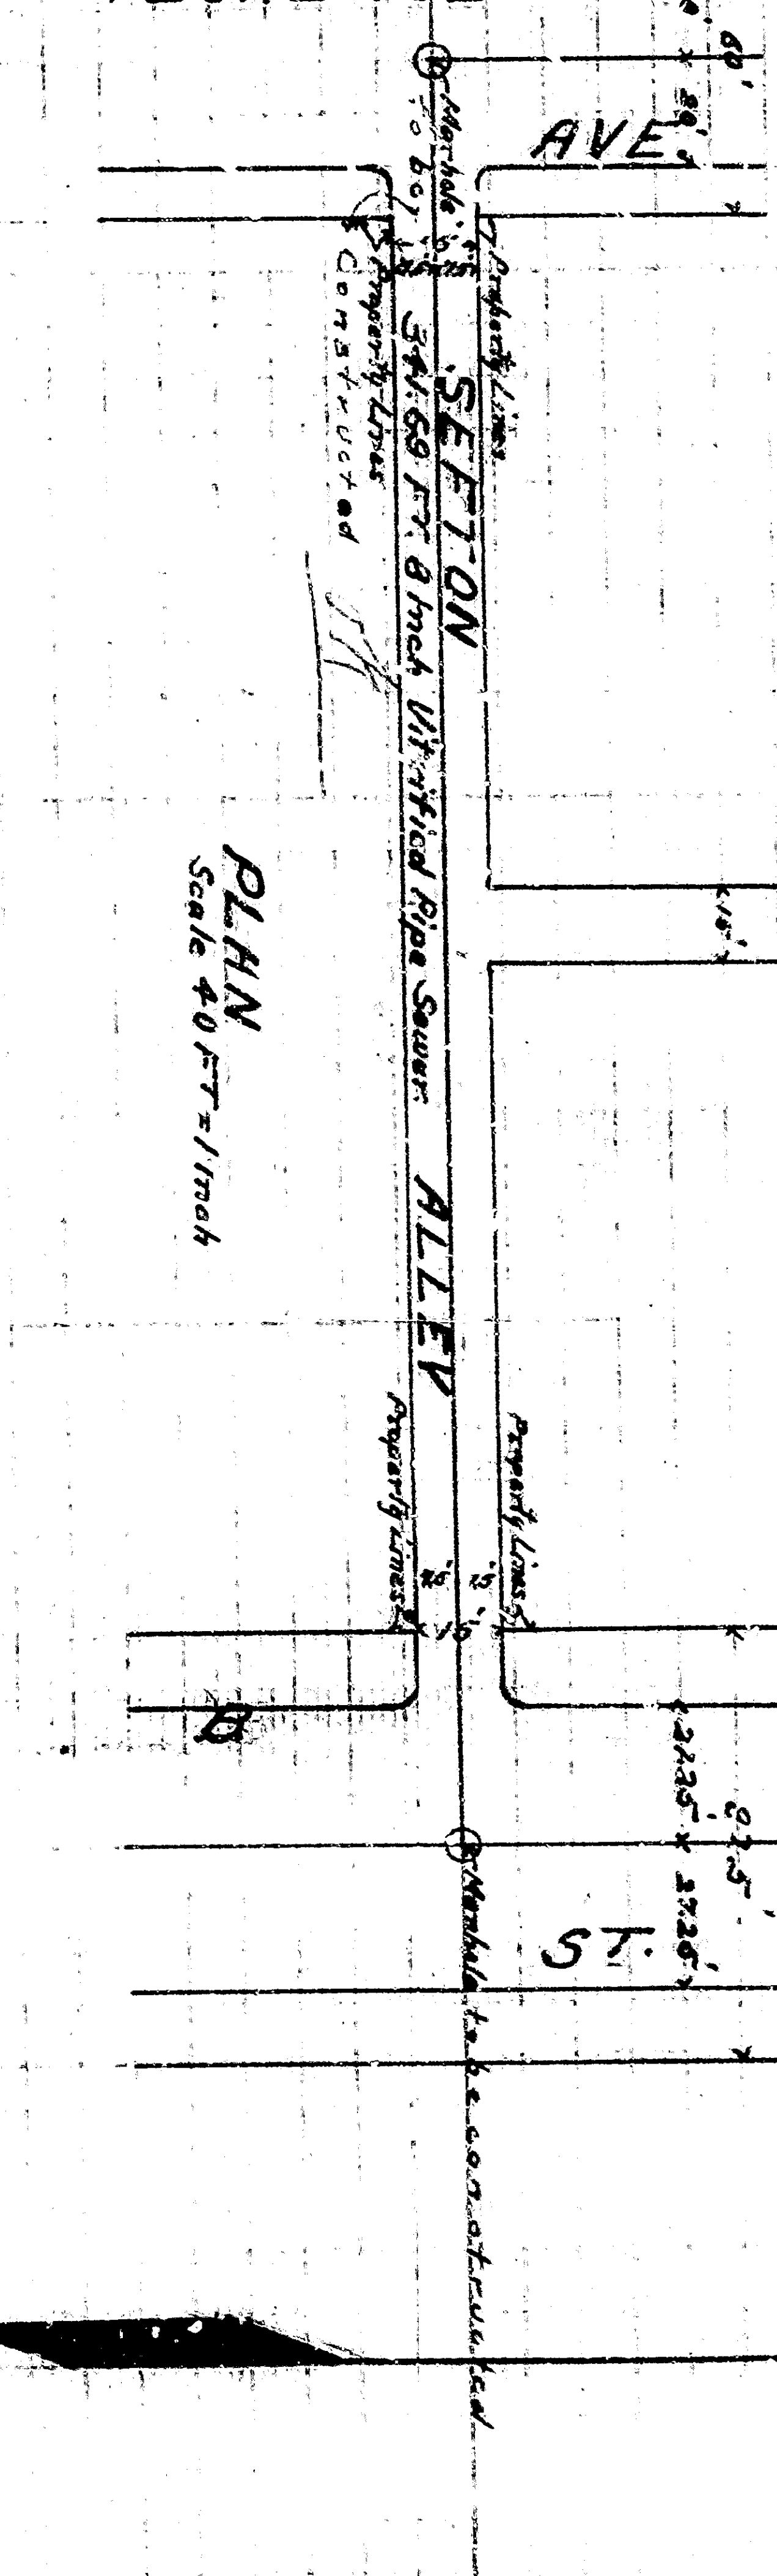
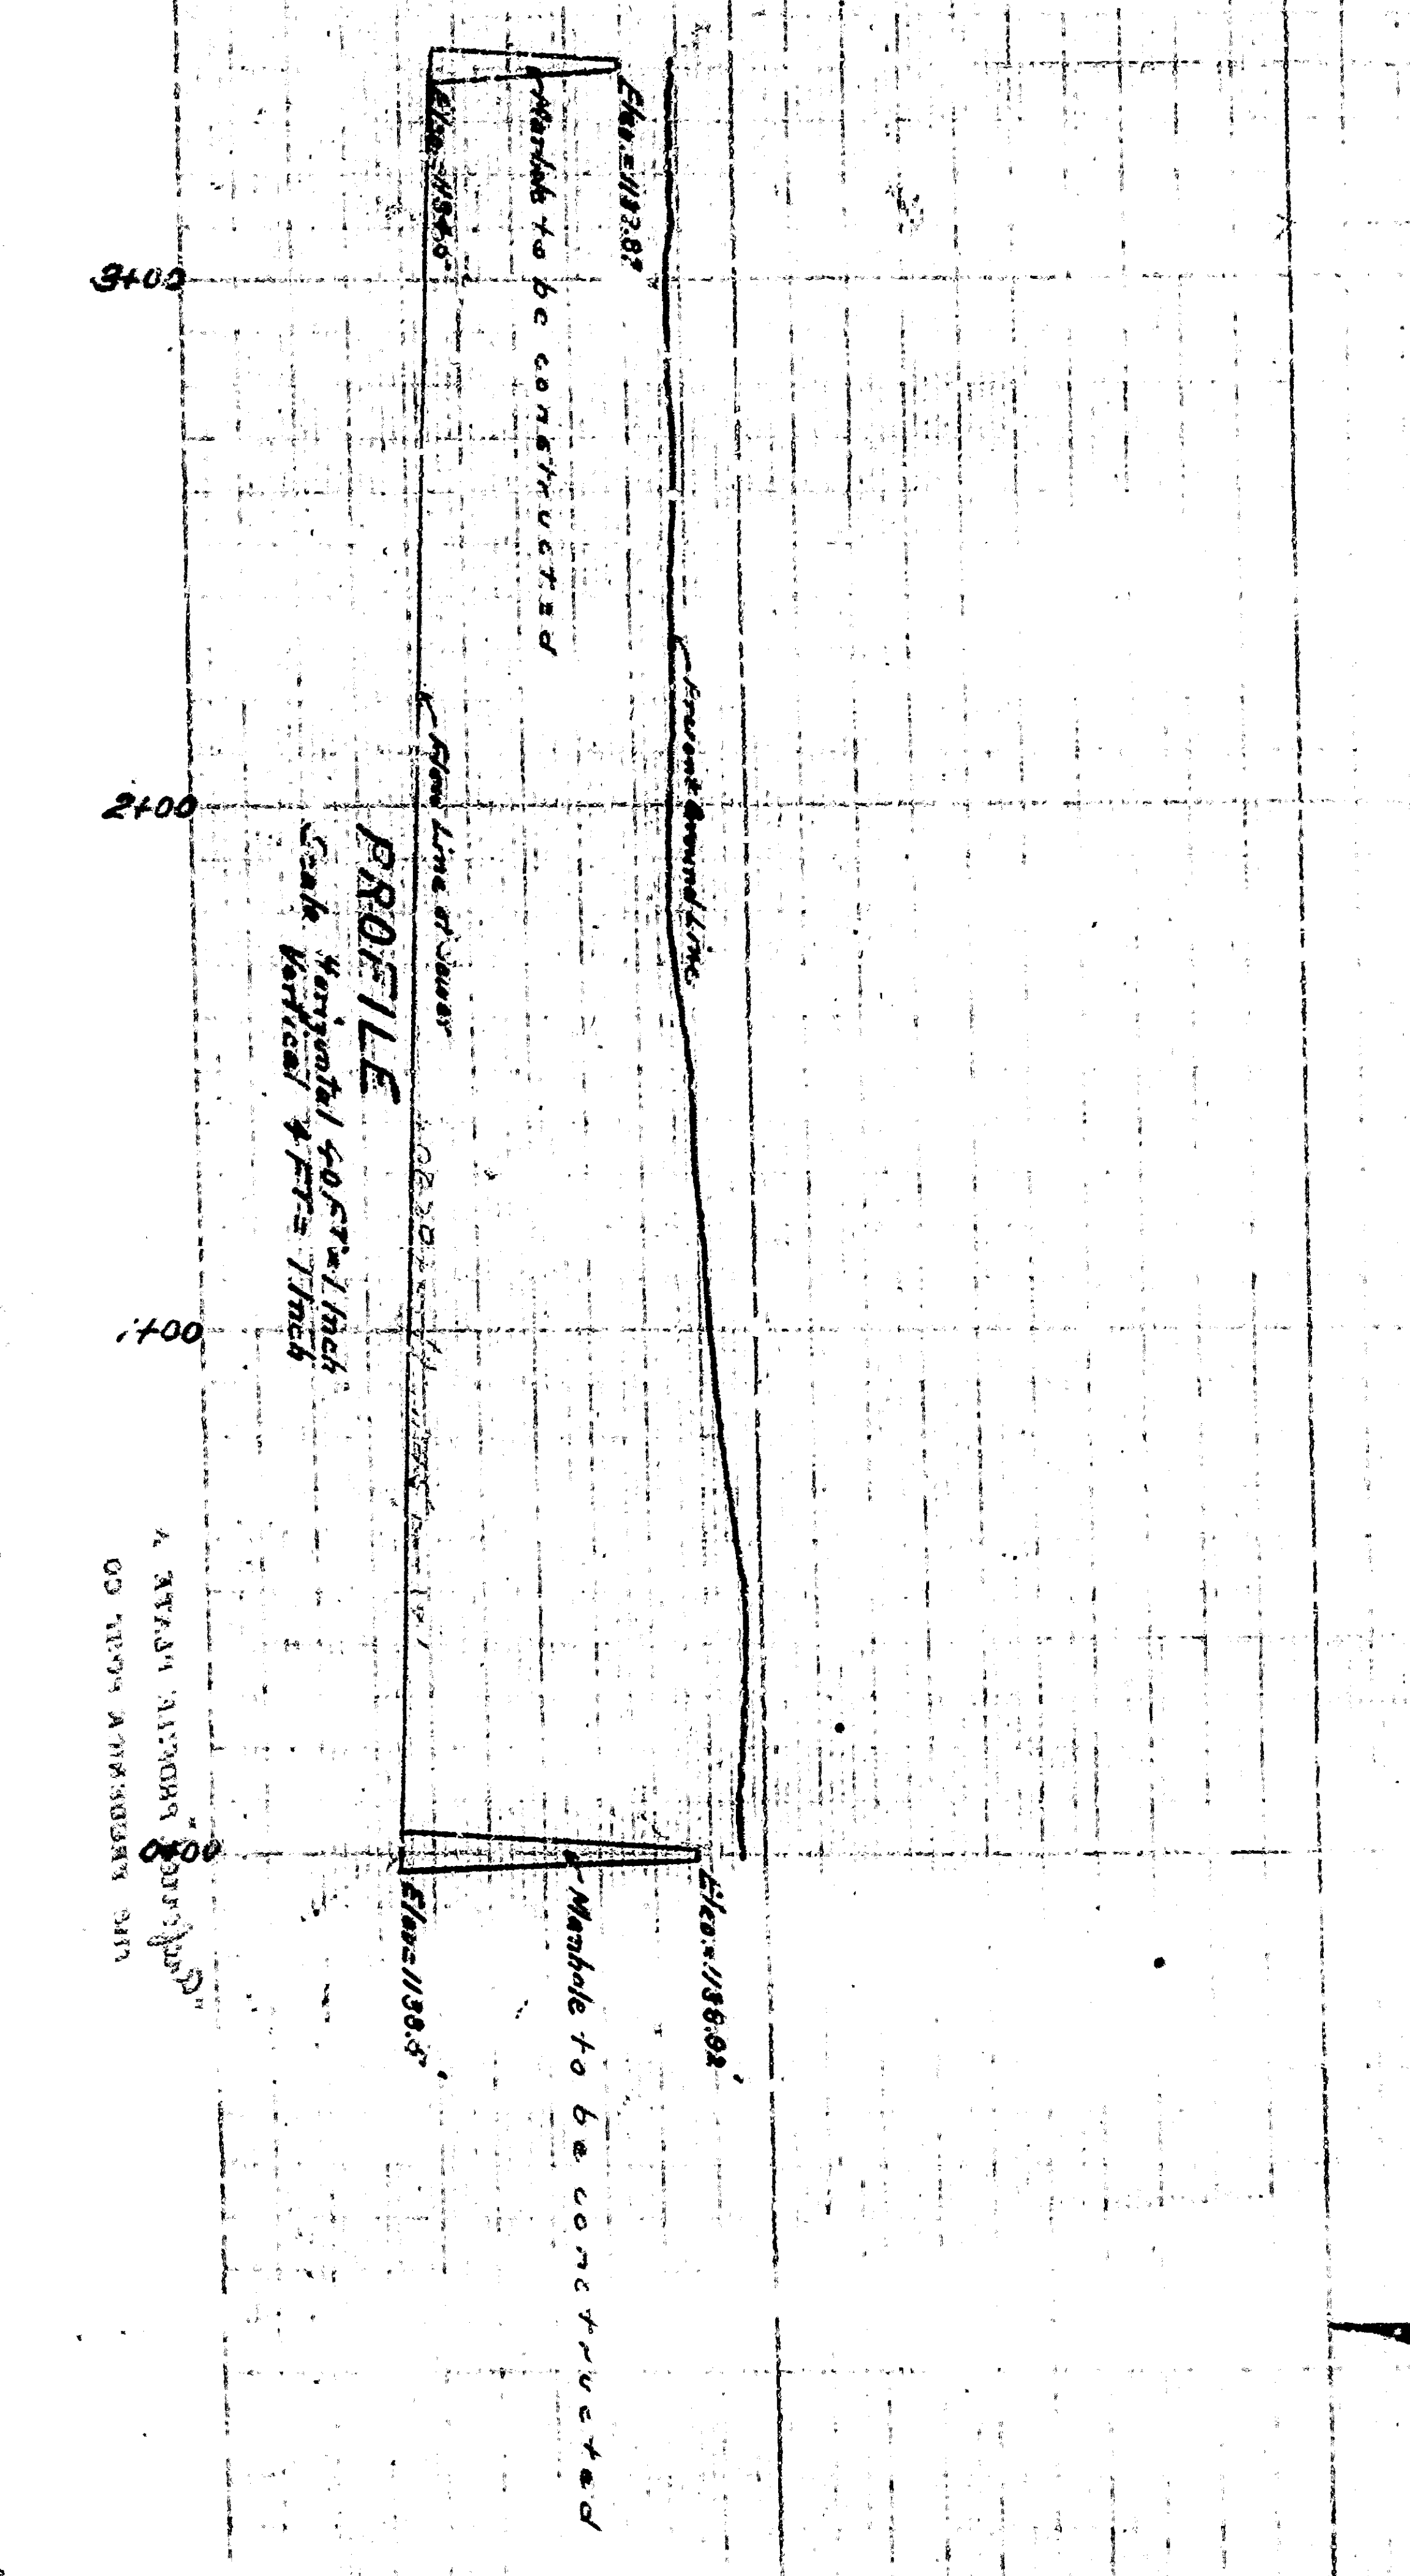
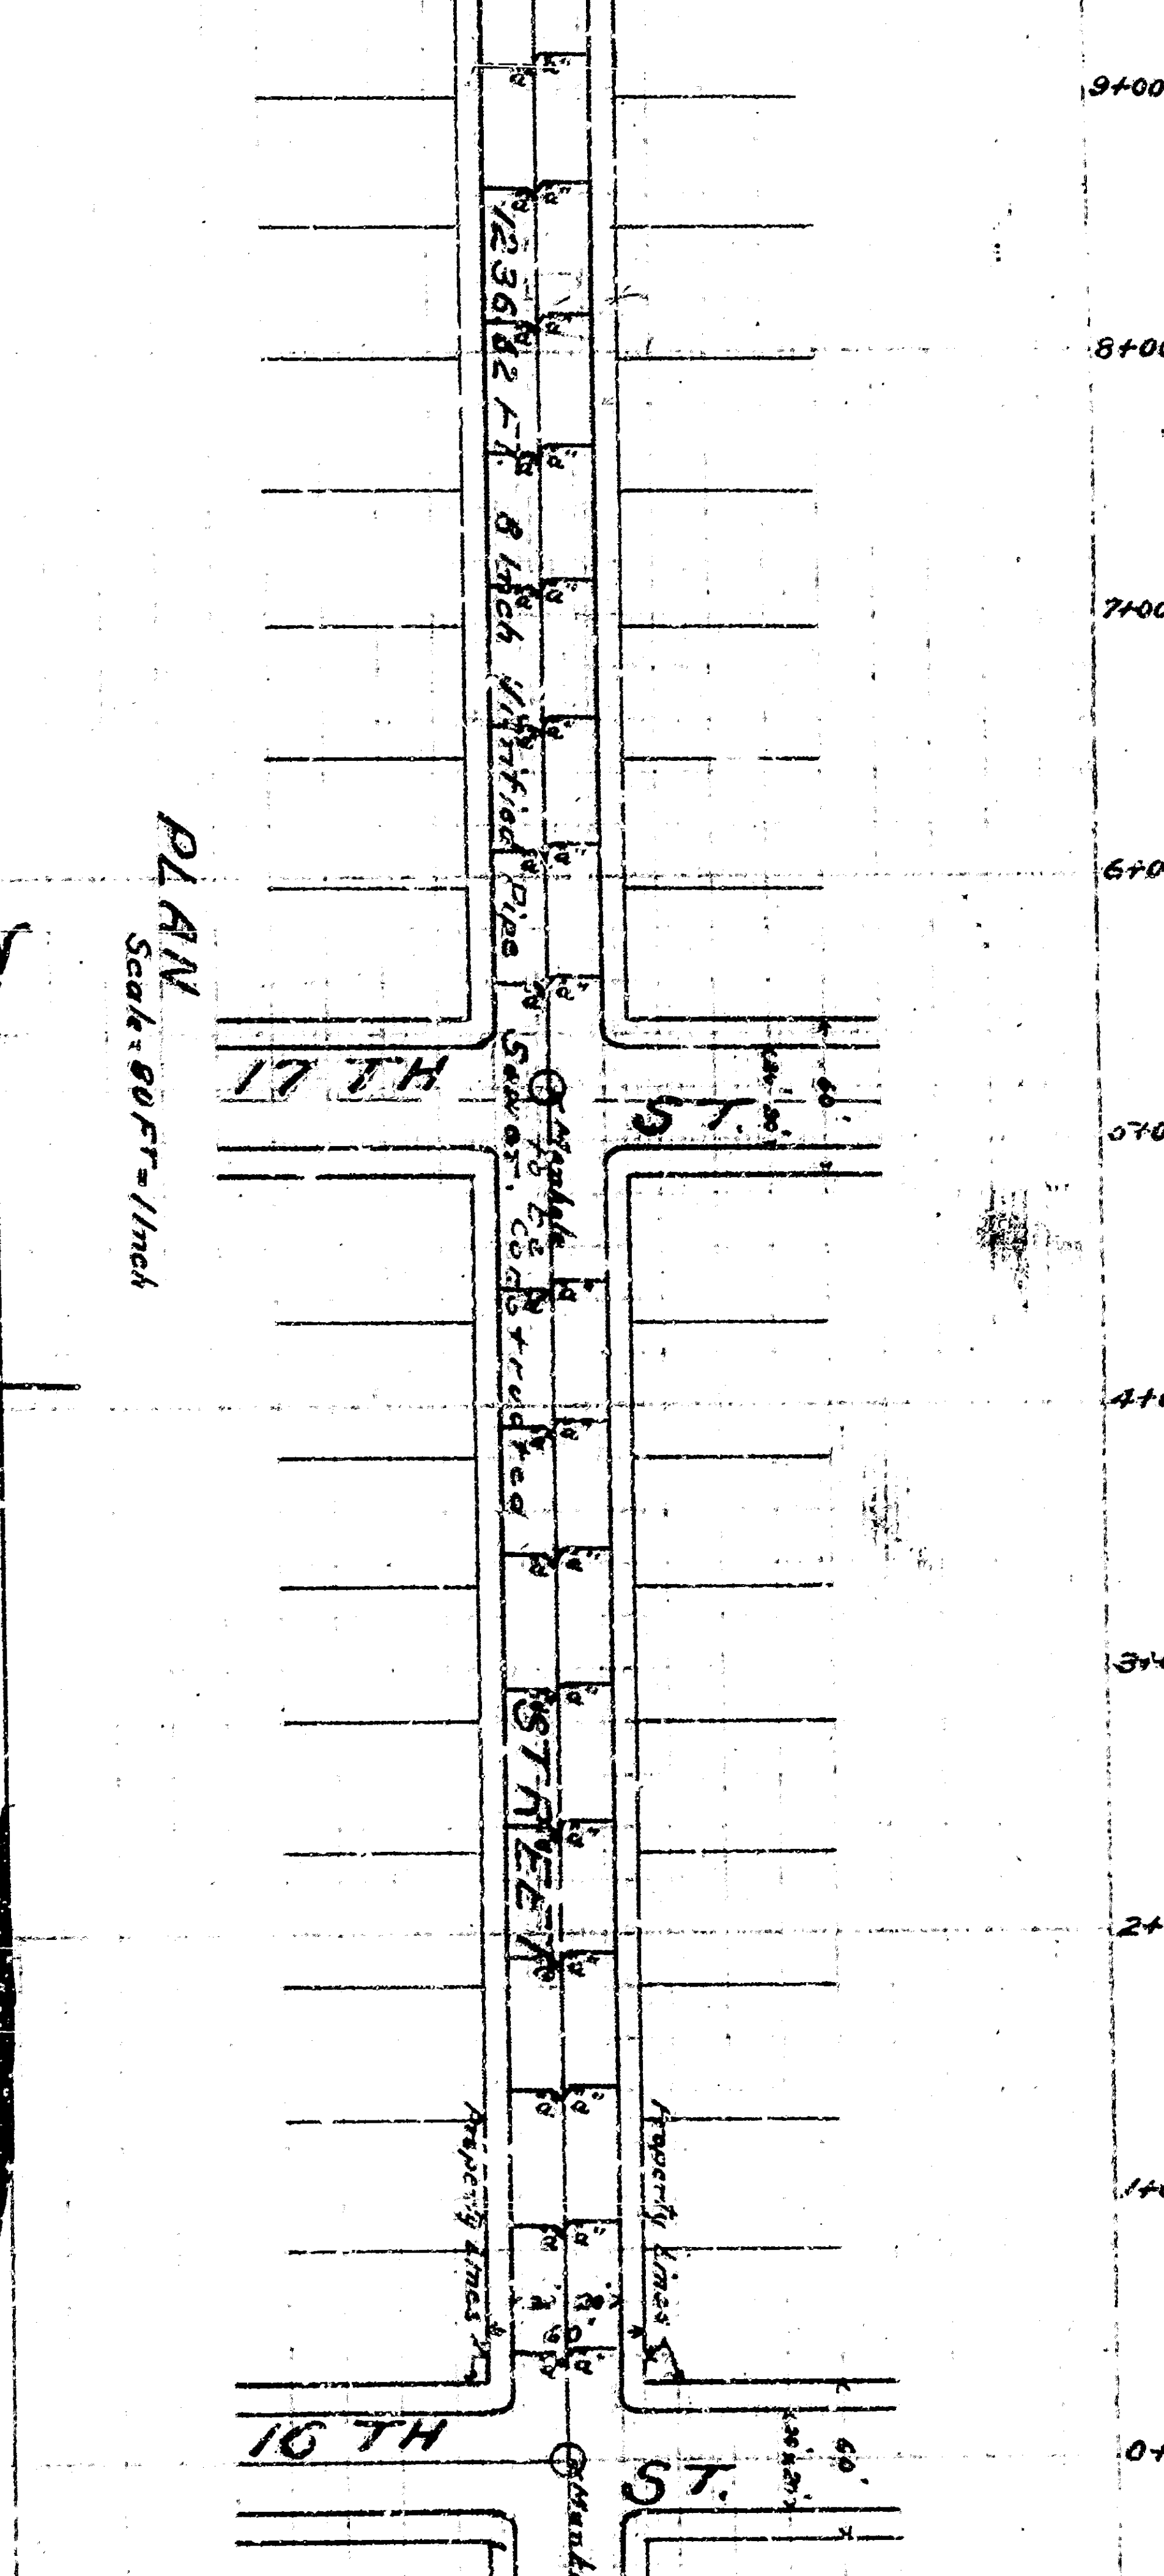
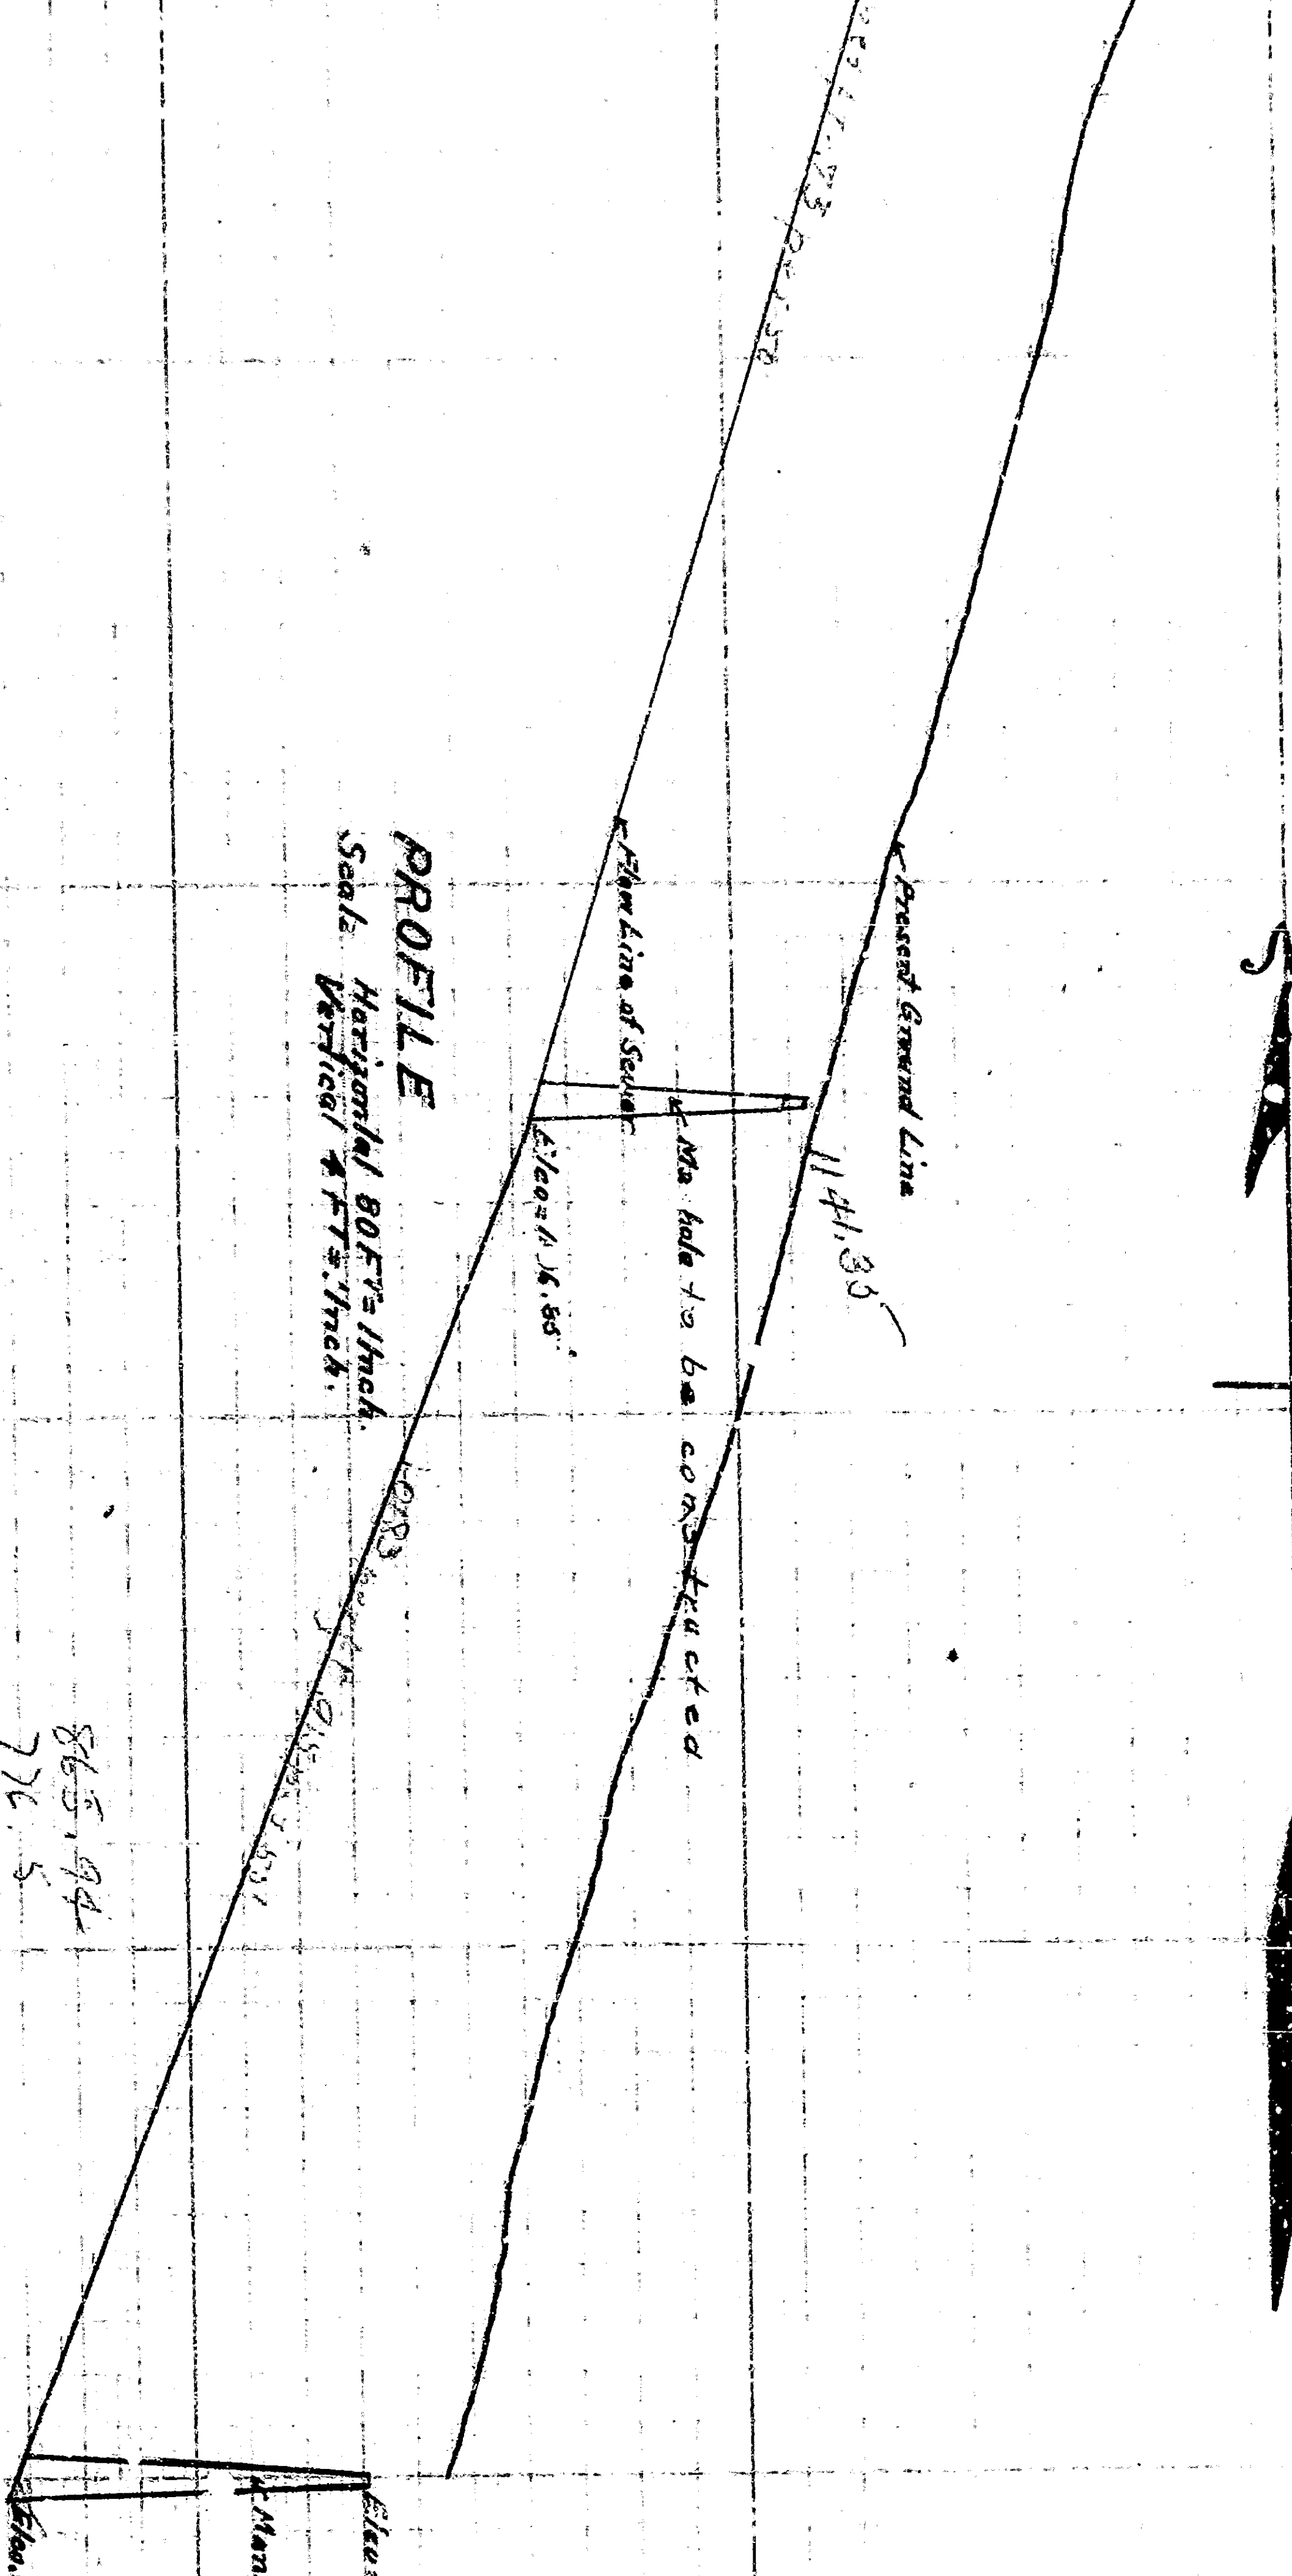
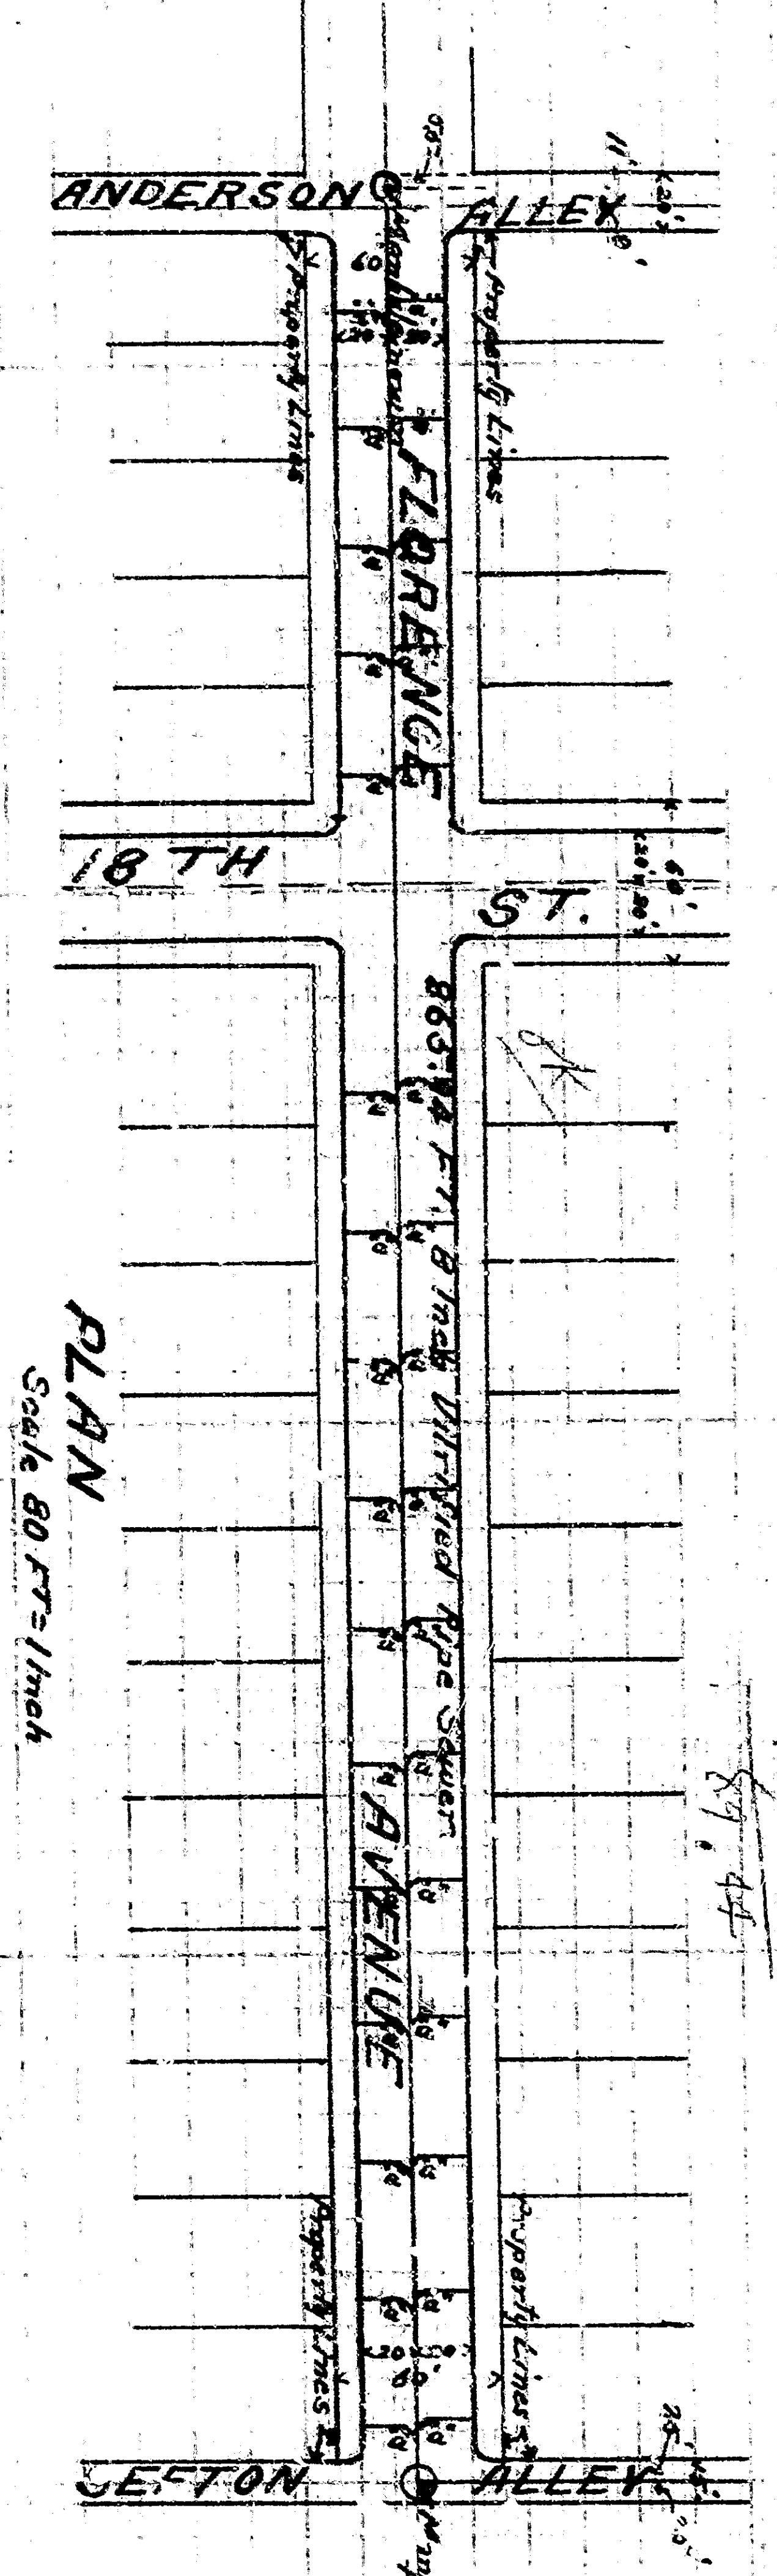
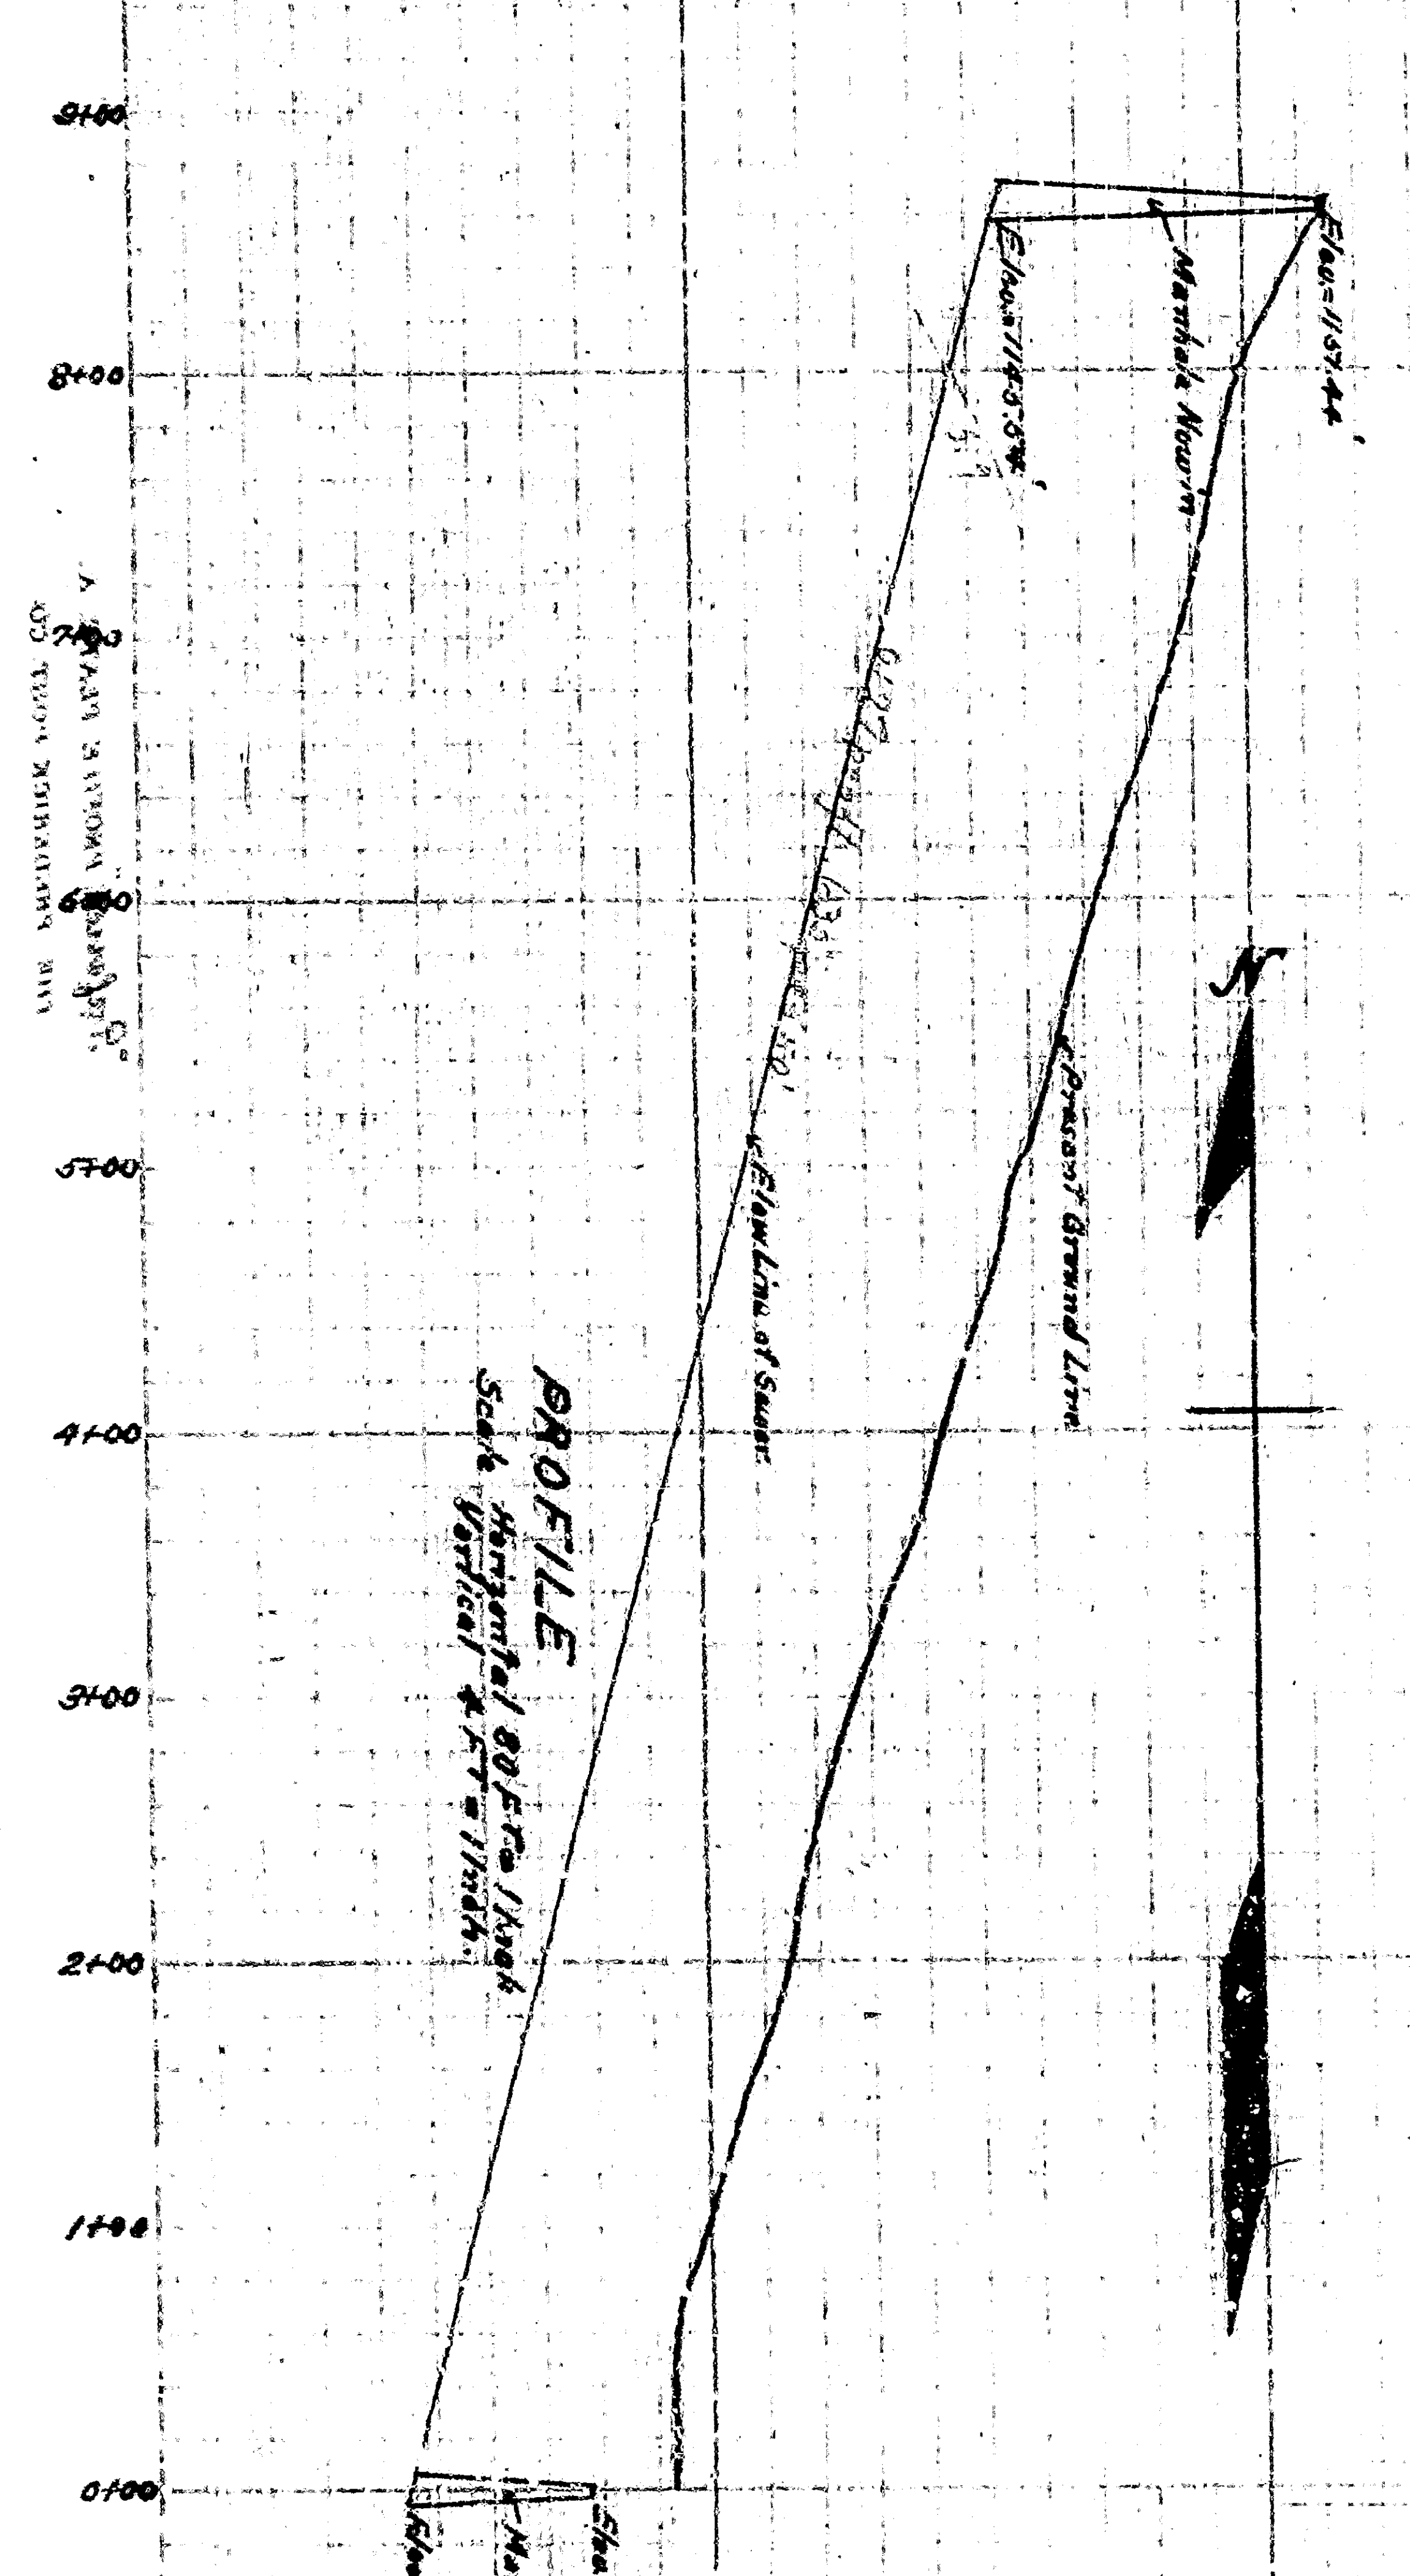


118

 

THE ARIZONA MAP CO.
PHOENIX, ARIZONA