
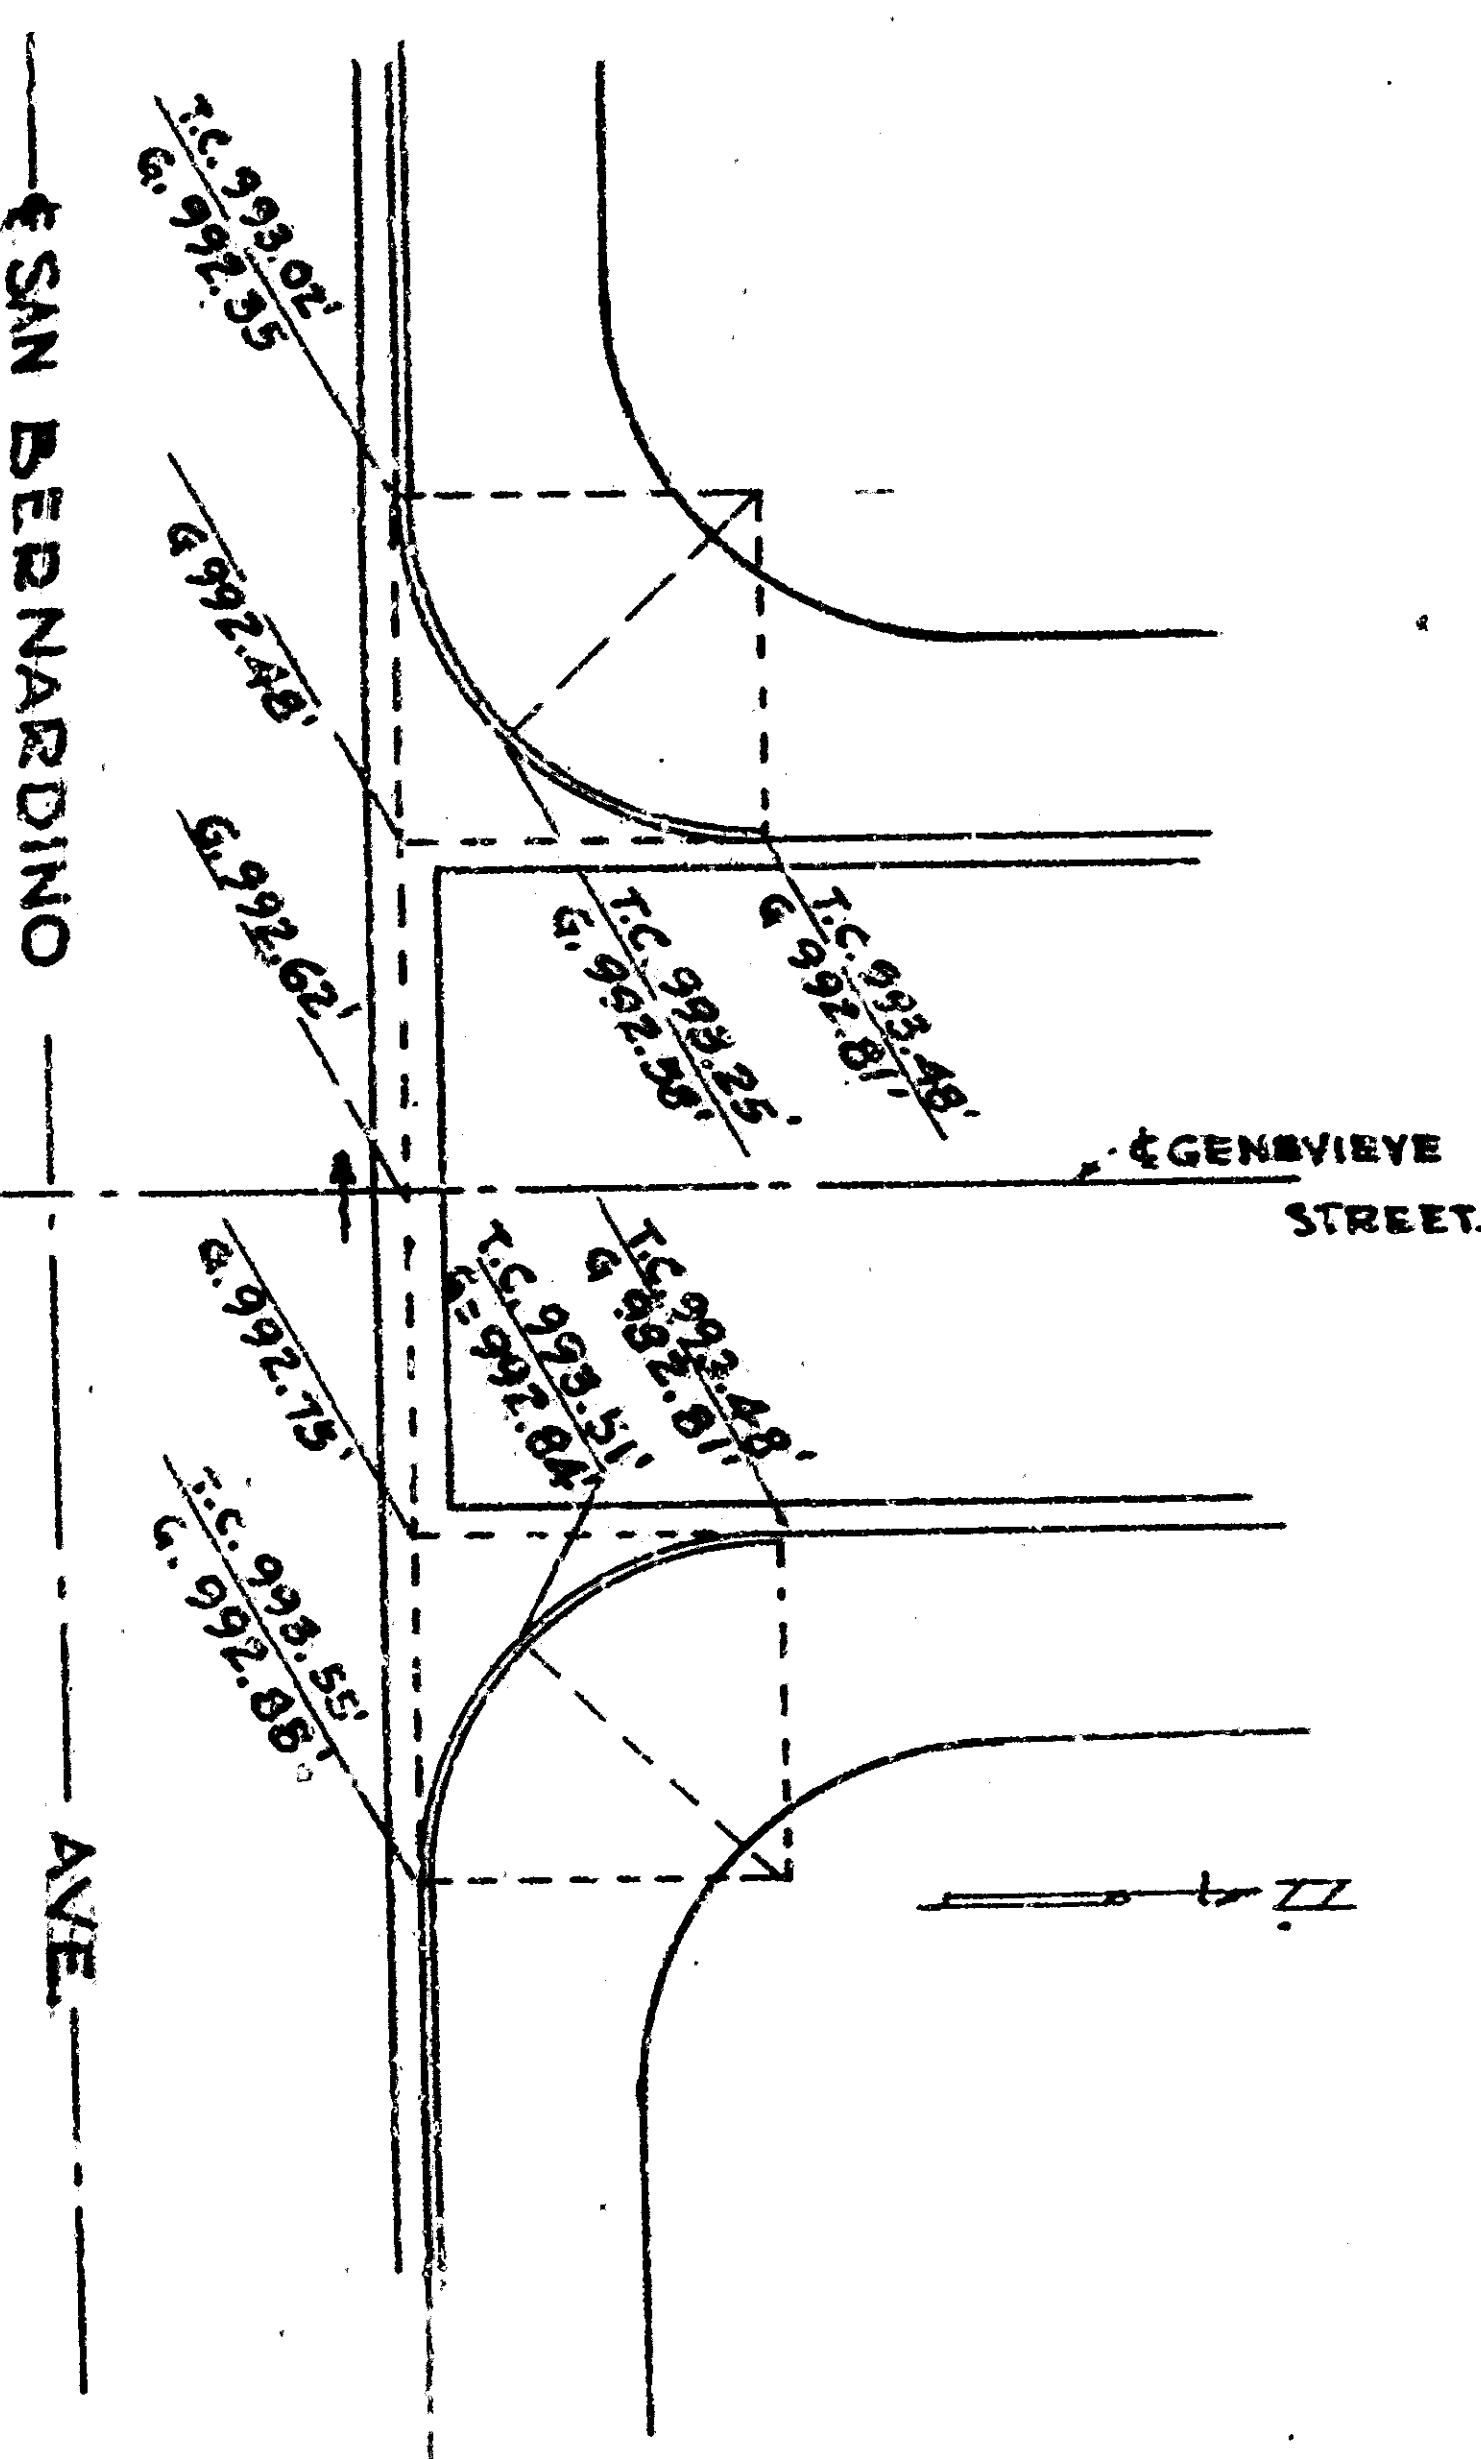
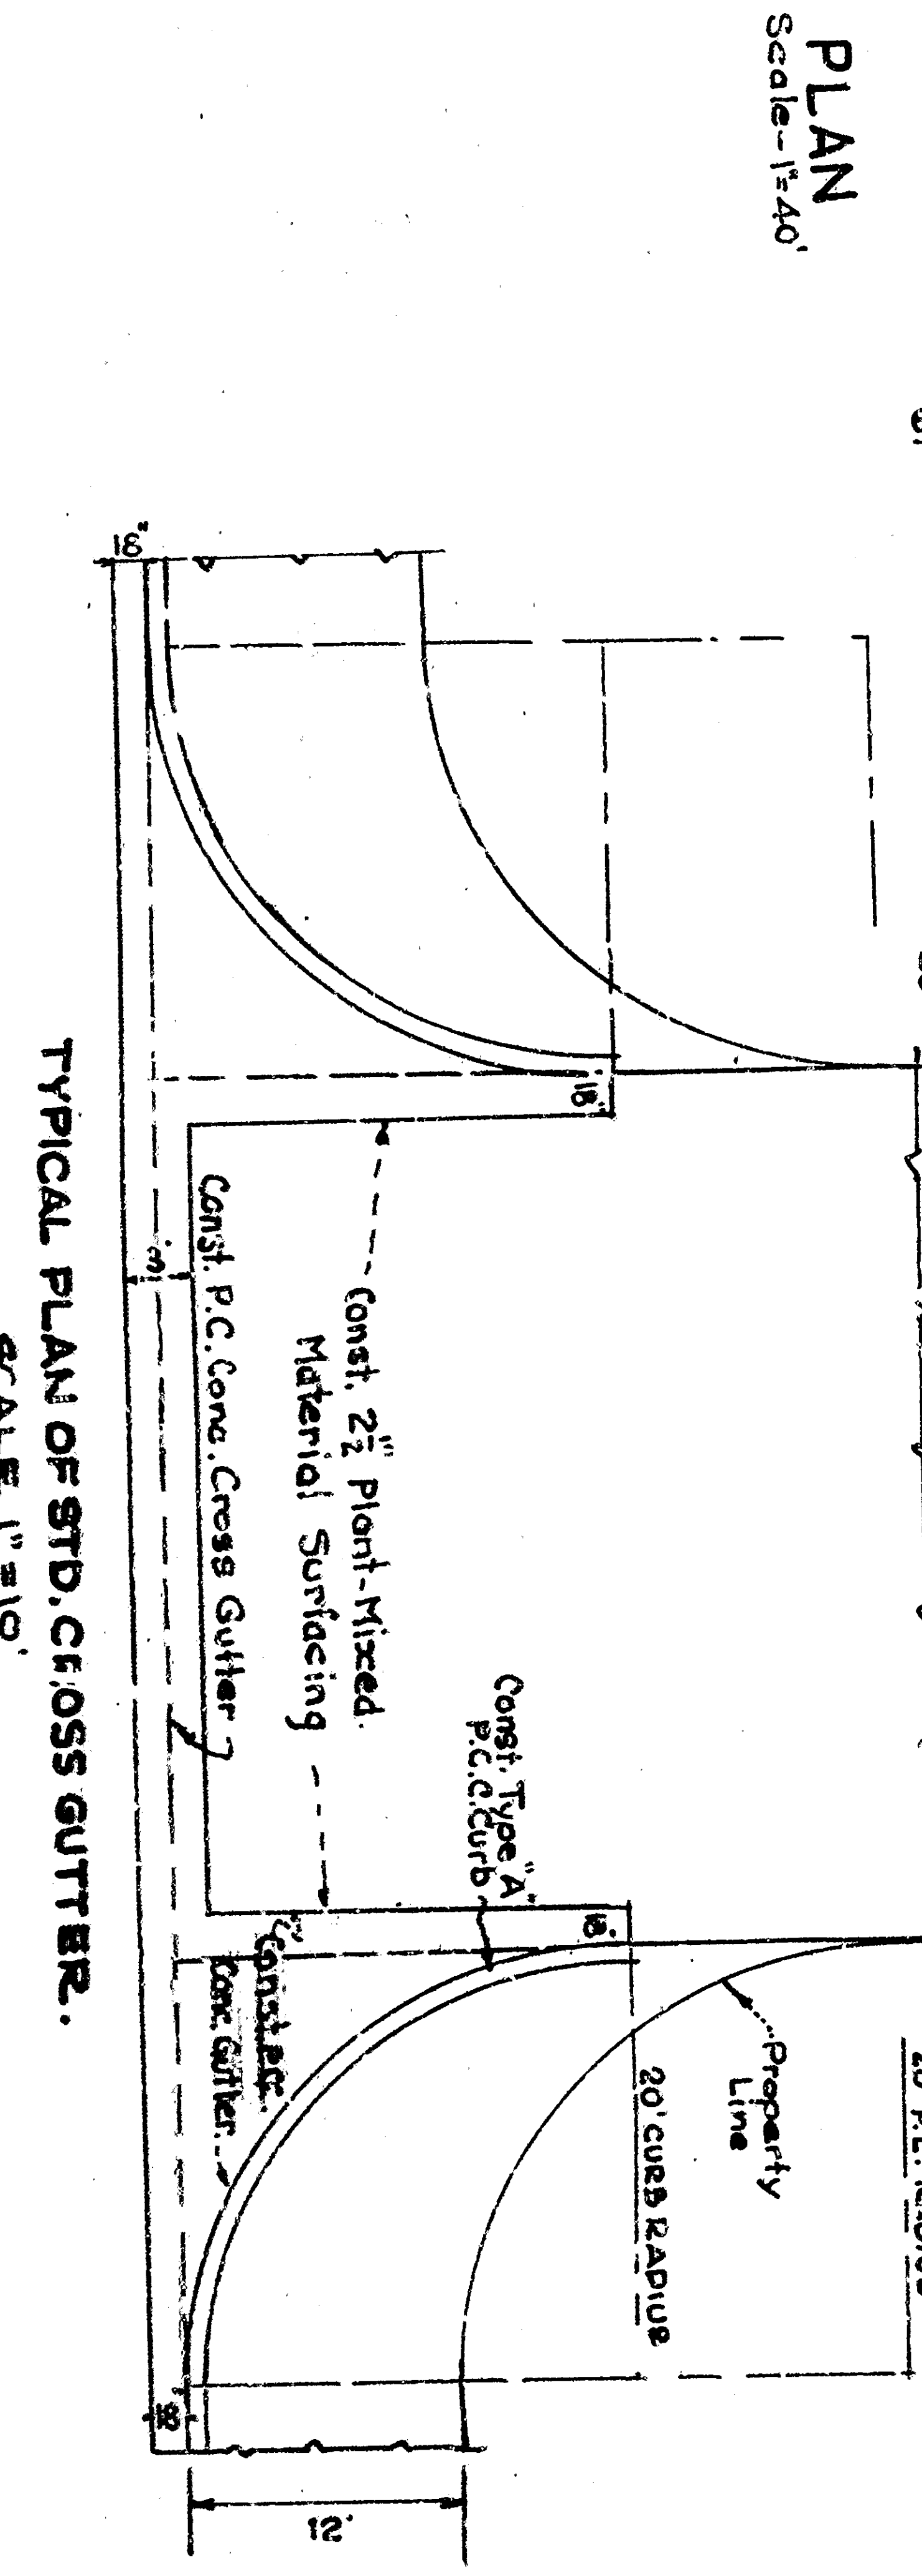


DATE: 10/11/55
BY: [Signature]
CHECKED BY: [Signature]

DATE: 10/11/55
BY: [Signature]
CHECKED BY: [Signature]

 


IMPROVEMENT PLANS & PROFILES

TRACT NO 5153

SUBMITTED BY KINKIN AND HAND, ENGINEERS
APPROVED _____ 1955

By City Engineer, City of San Bernardino, Calif.
Sheet No 2 of 3 Sheets

 

TYPICAL PLAN OF STD. CROSS GUTTER.
SCALE: 1"=10'

TYPICAL PLAN OF STD. CROSS GUTTER.
SCALE: 1"=10'

IMPROVEMENT PLANS & PROFILES
TRACT NO 5153
SUBMITTED BY KINKIN AND HAND ENGINEERS
APPROVED _____ 1955
By City Engineer, City San Bernardino, Calif.
Sheet No 2 of 3 Sheets