



PLAN
SCALE 1"=40'

15' 11"
11 3/4"
3 1/2"

11' 3/8"
8 1/2"
3 1/2"

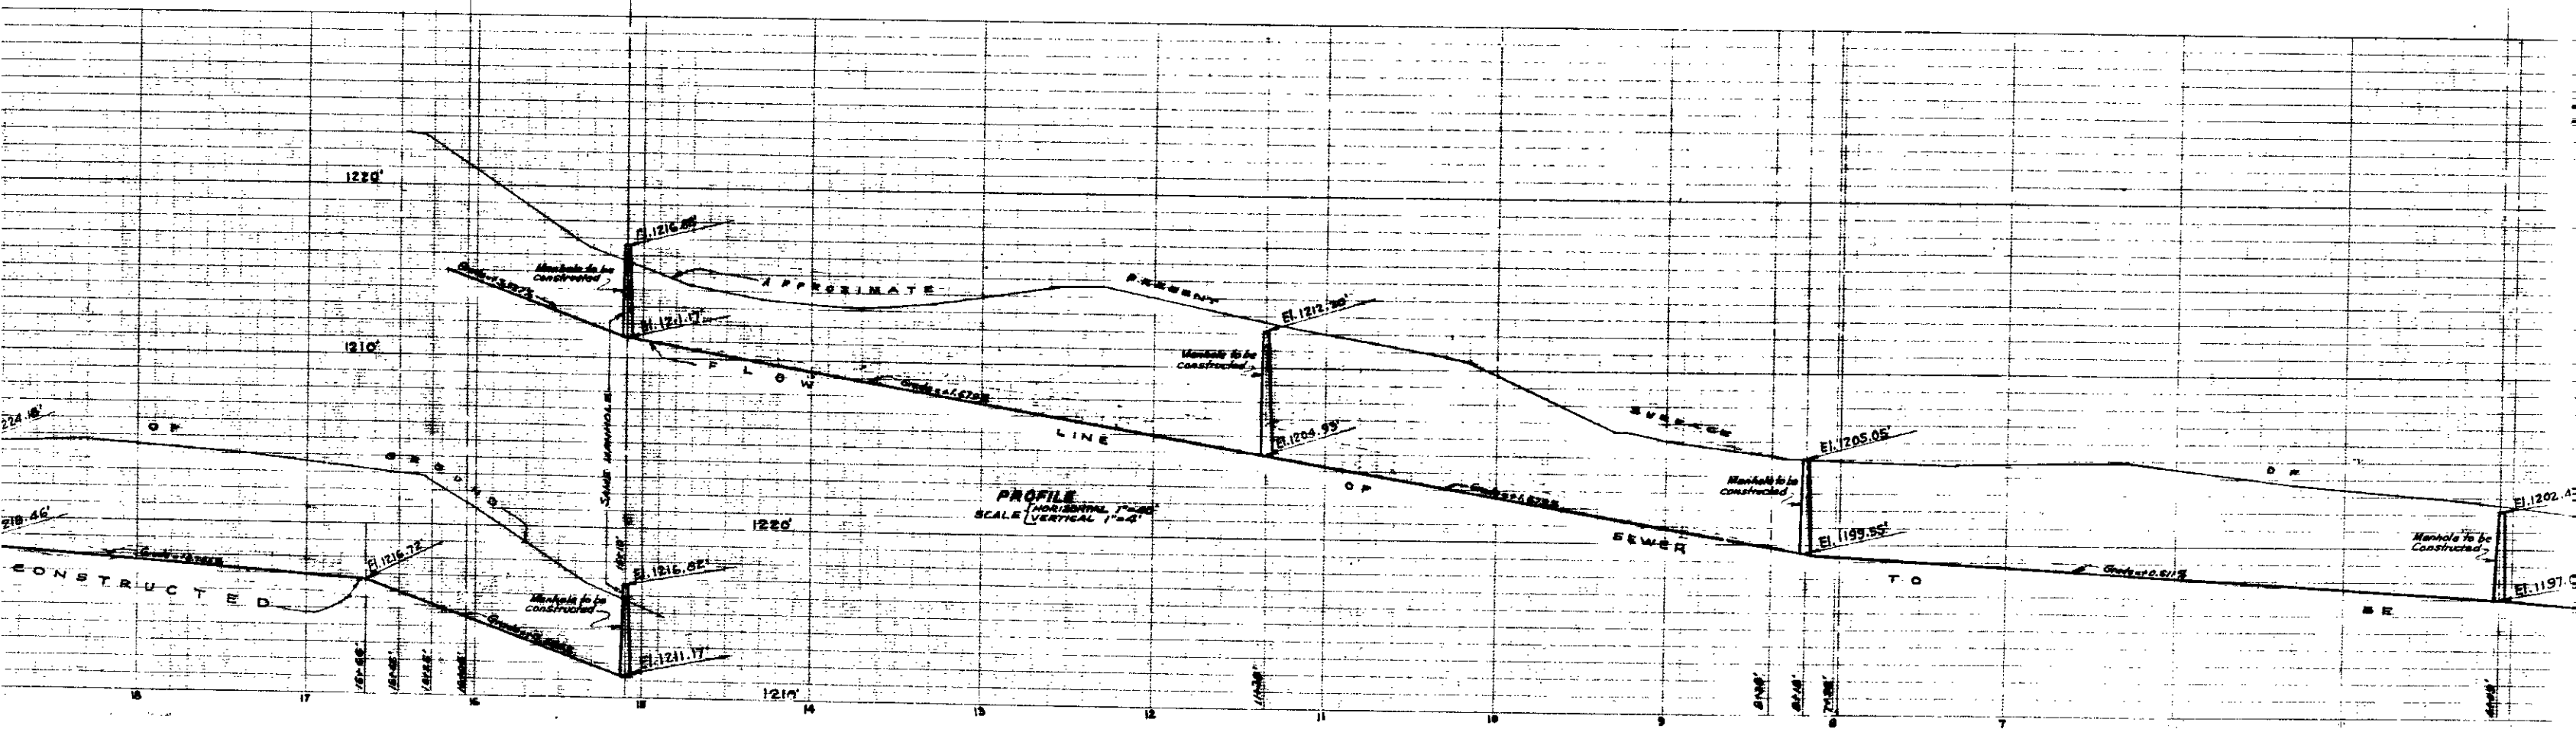

PROFILE
SCALE (VERTICAL) 1"=4'

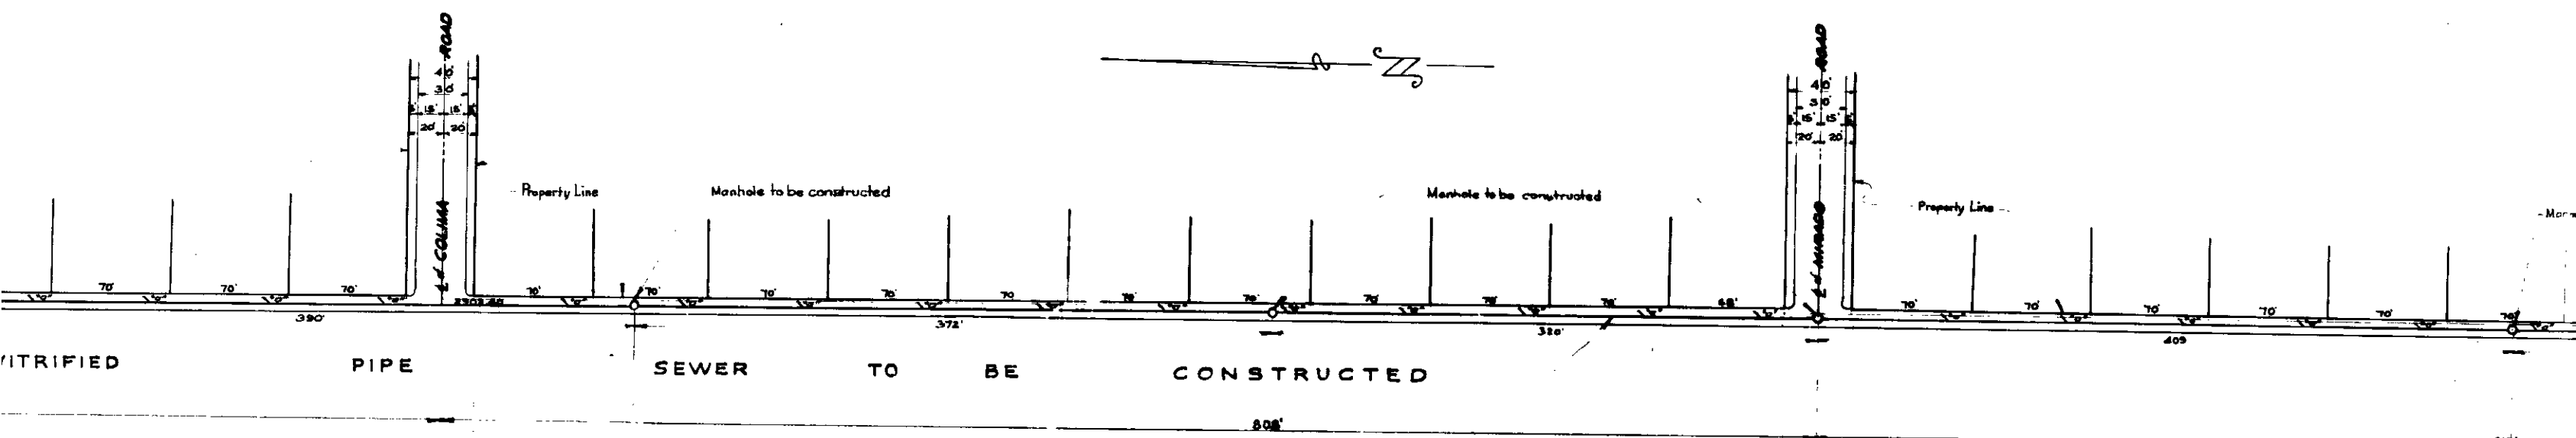

PLAN
SCALE 1"=40'

