



DATE 1-24
 1-24
 1-24

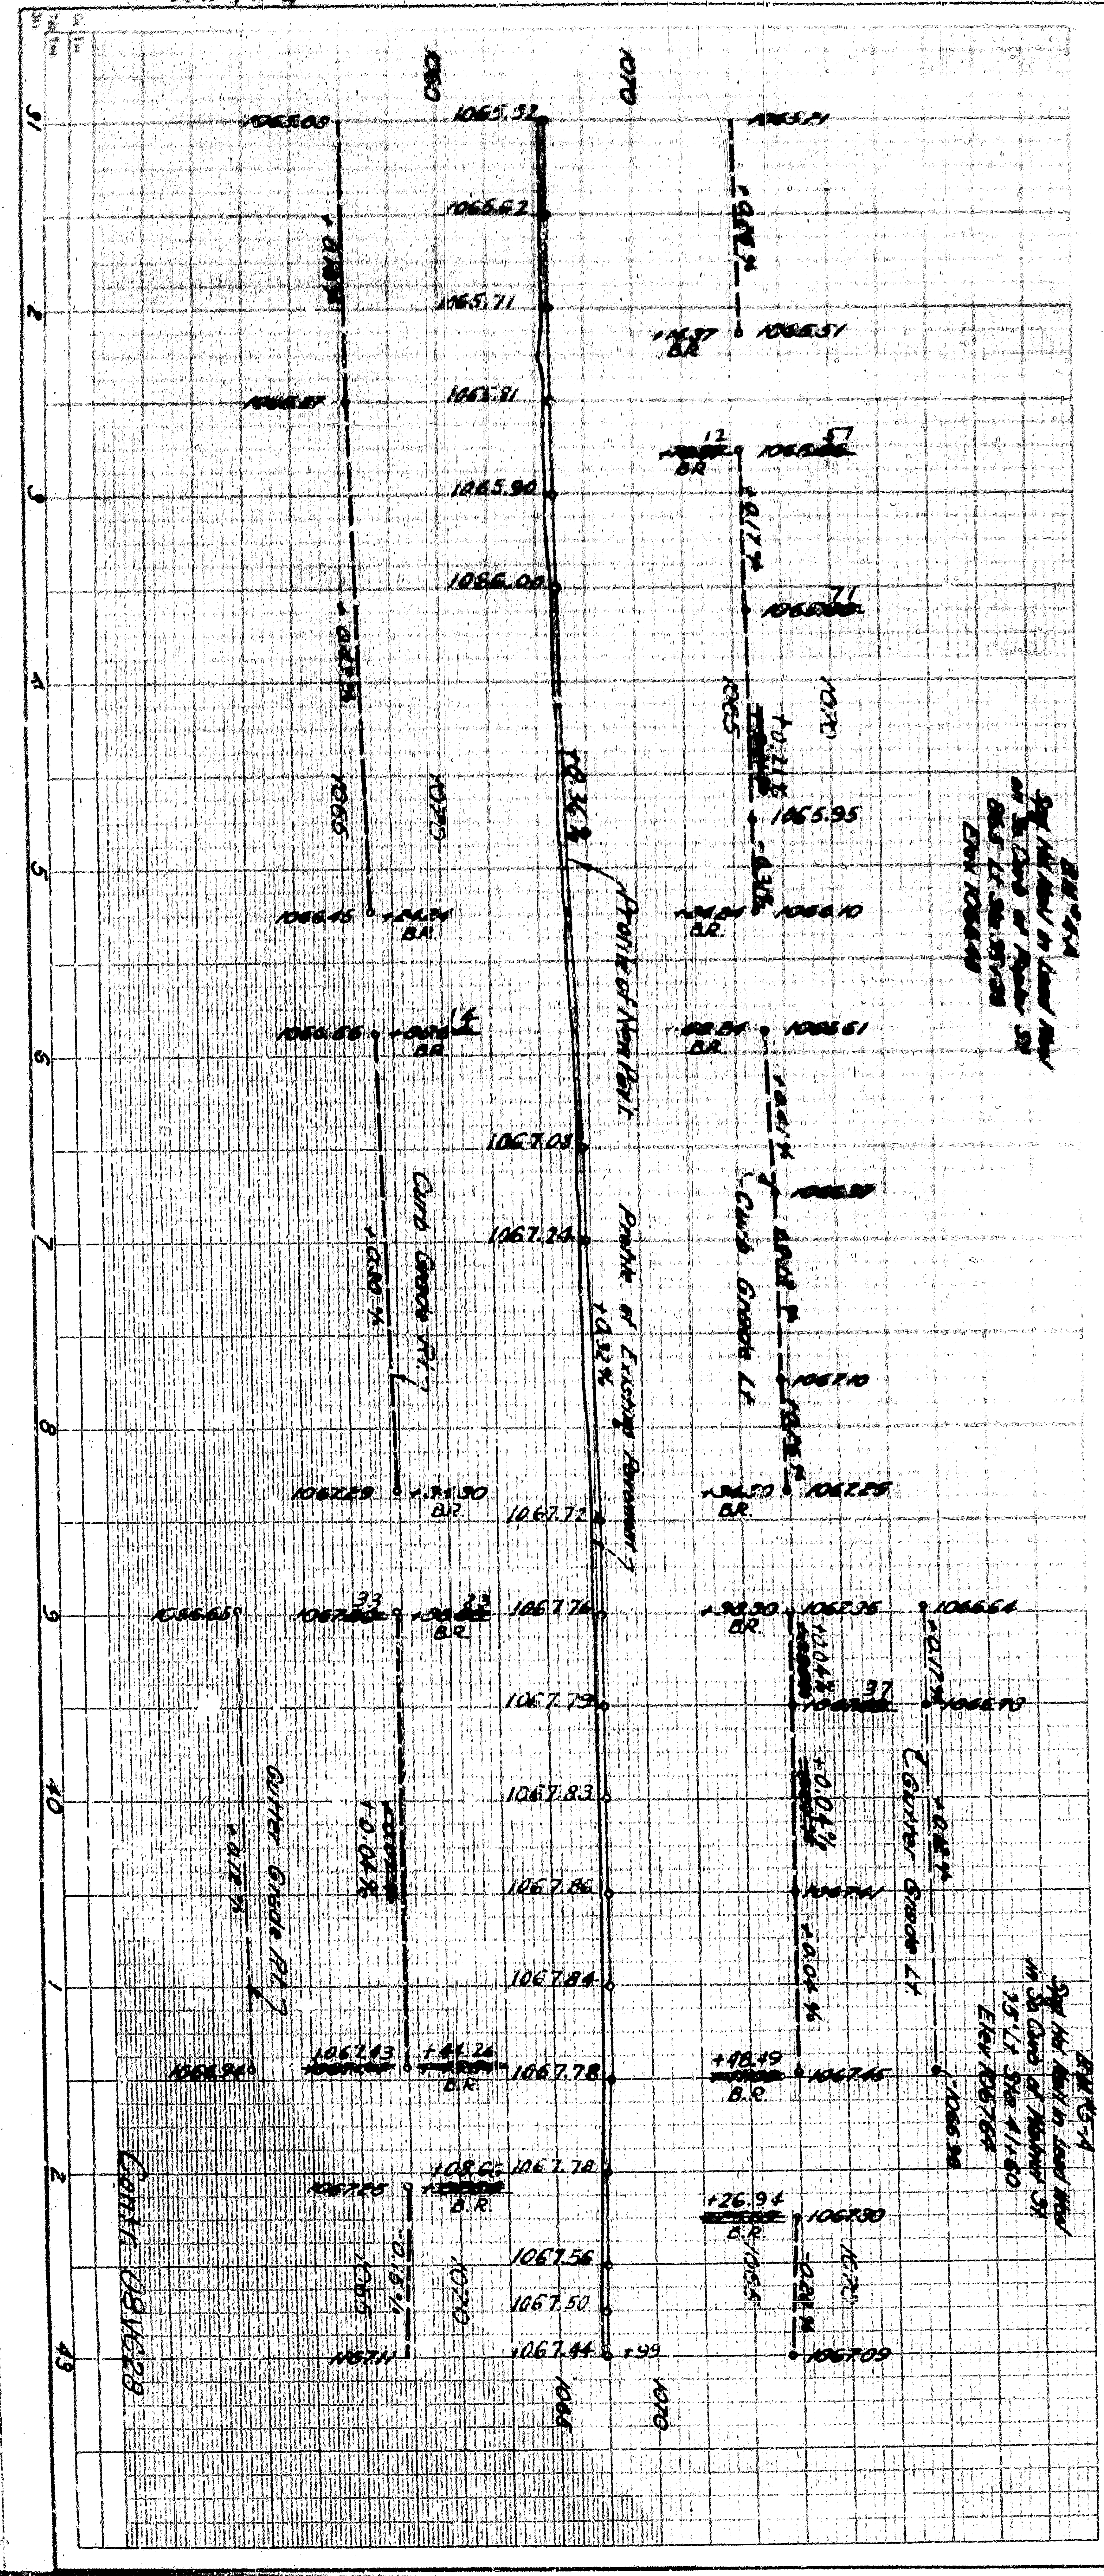

SUBDIVISION

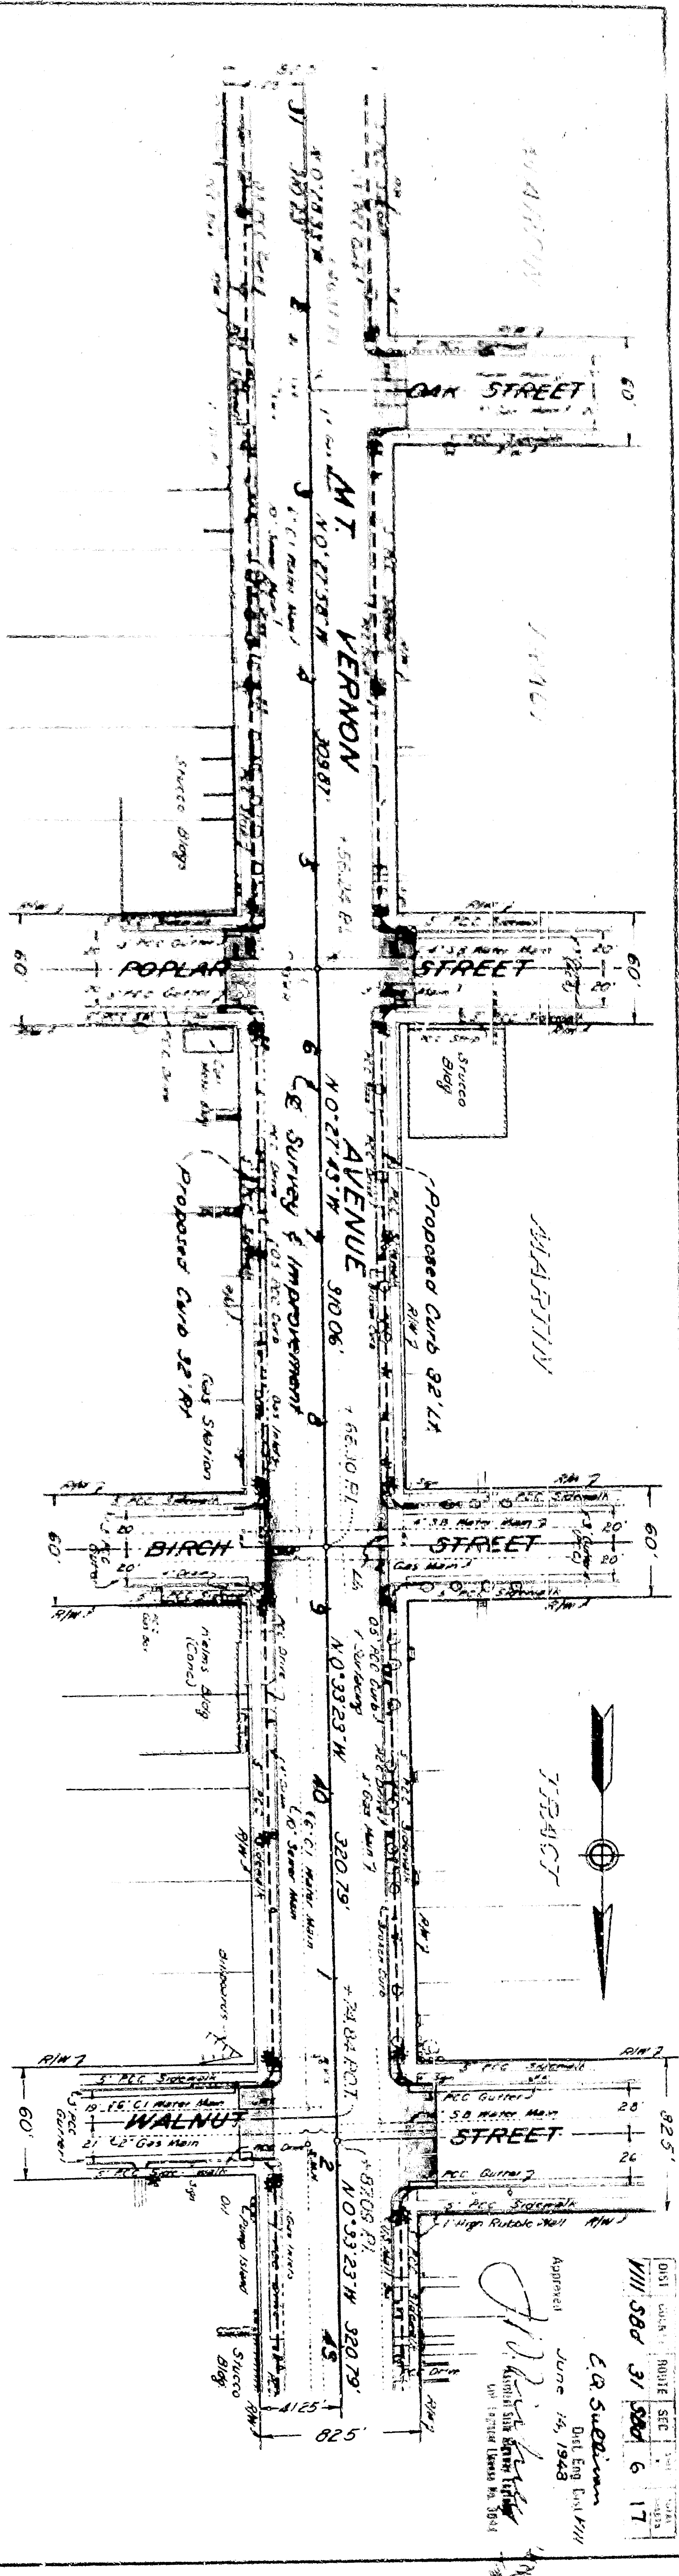

Approved
 June 14, 1948
 L.R. Subdivision
 Bill Eng Civil Engr

051	051	051	051
1111-584	37	584	6 17