

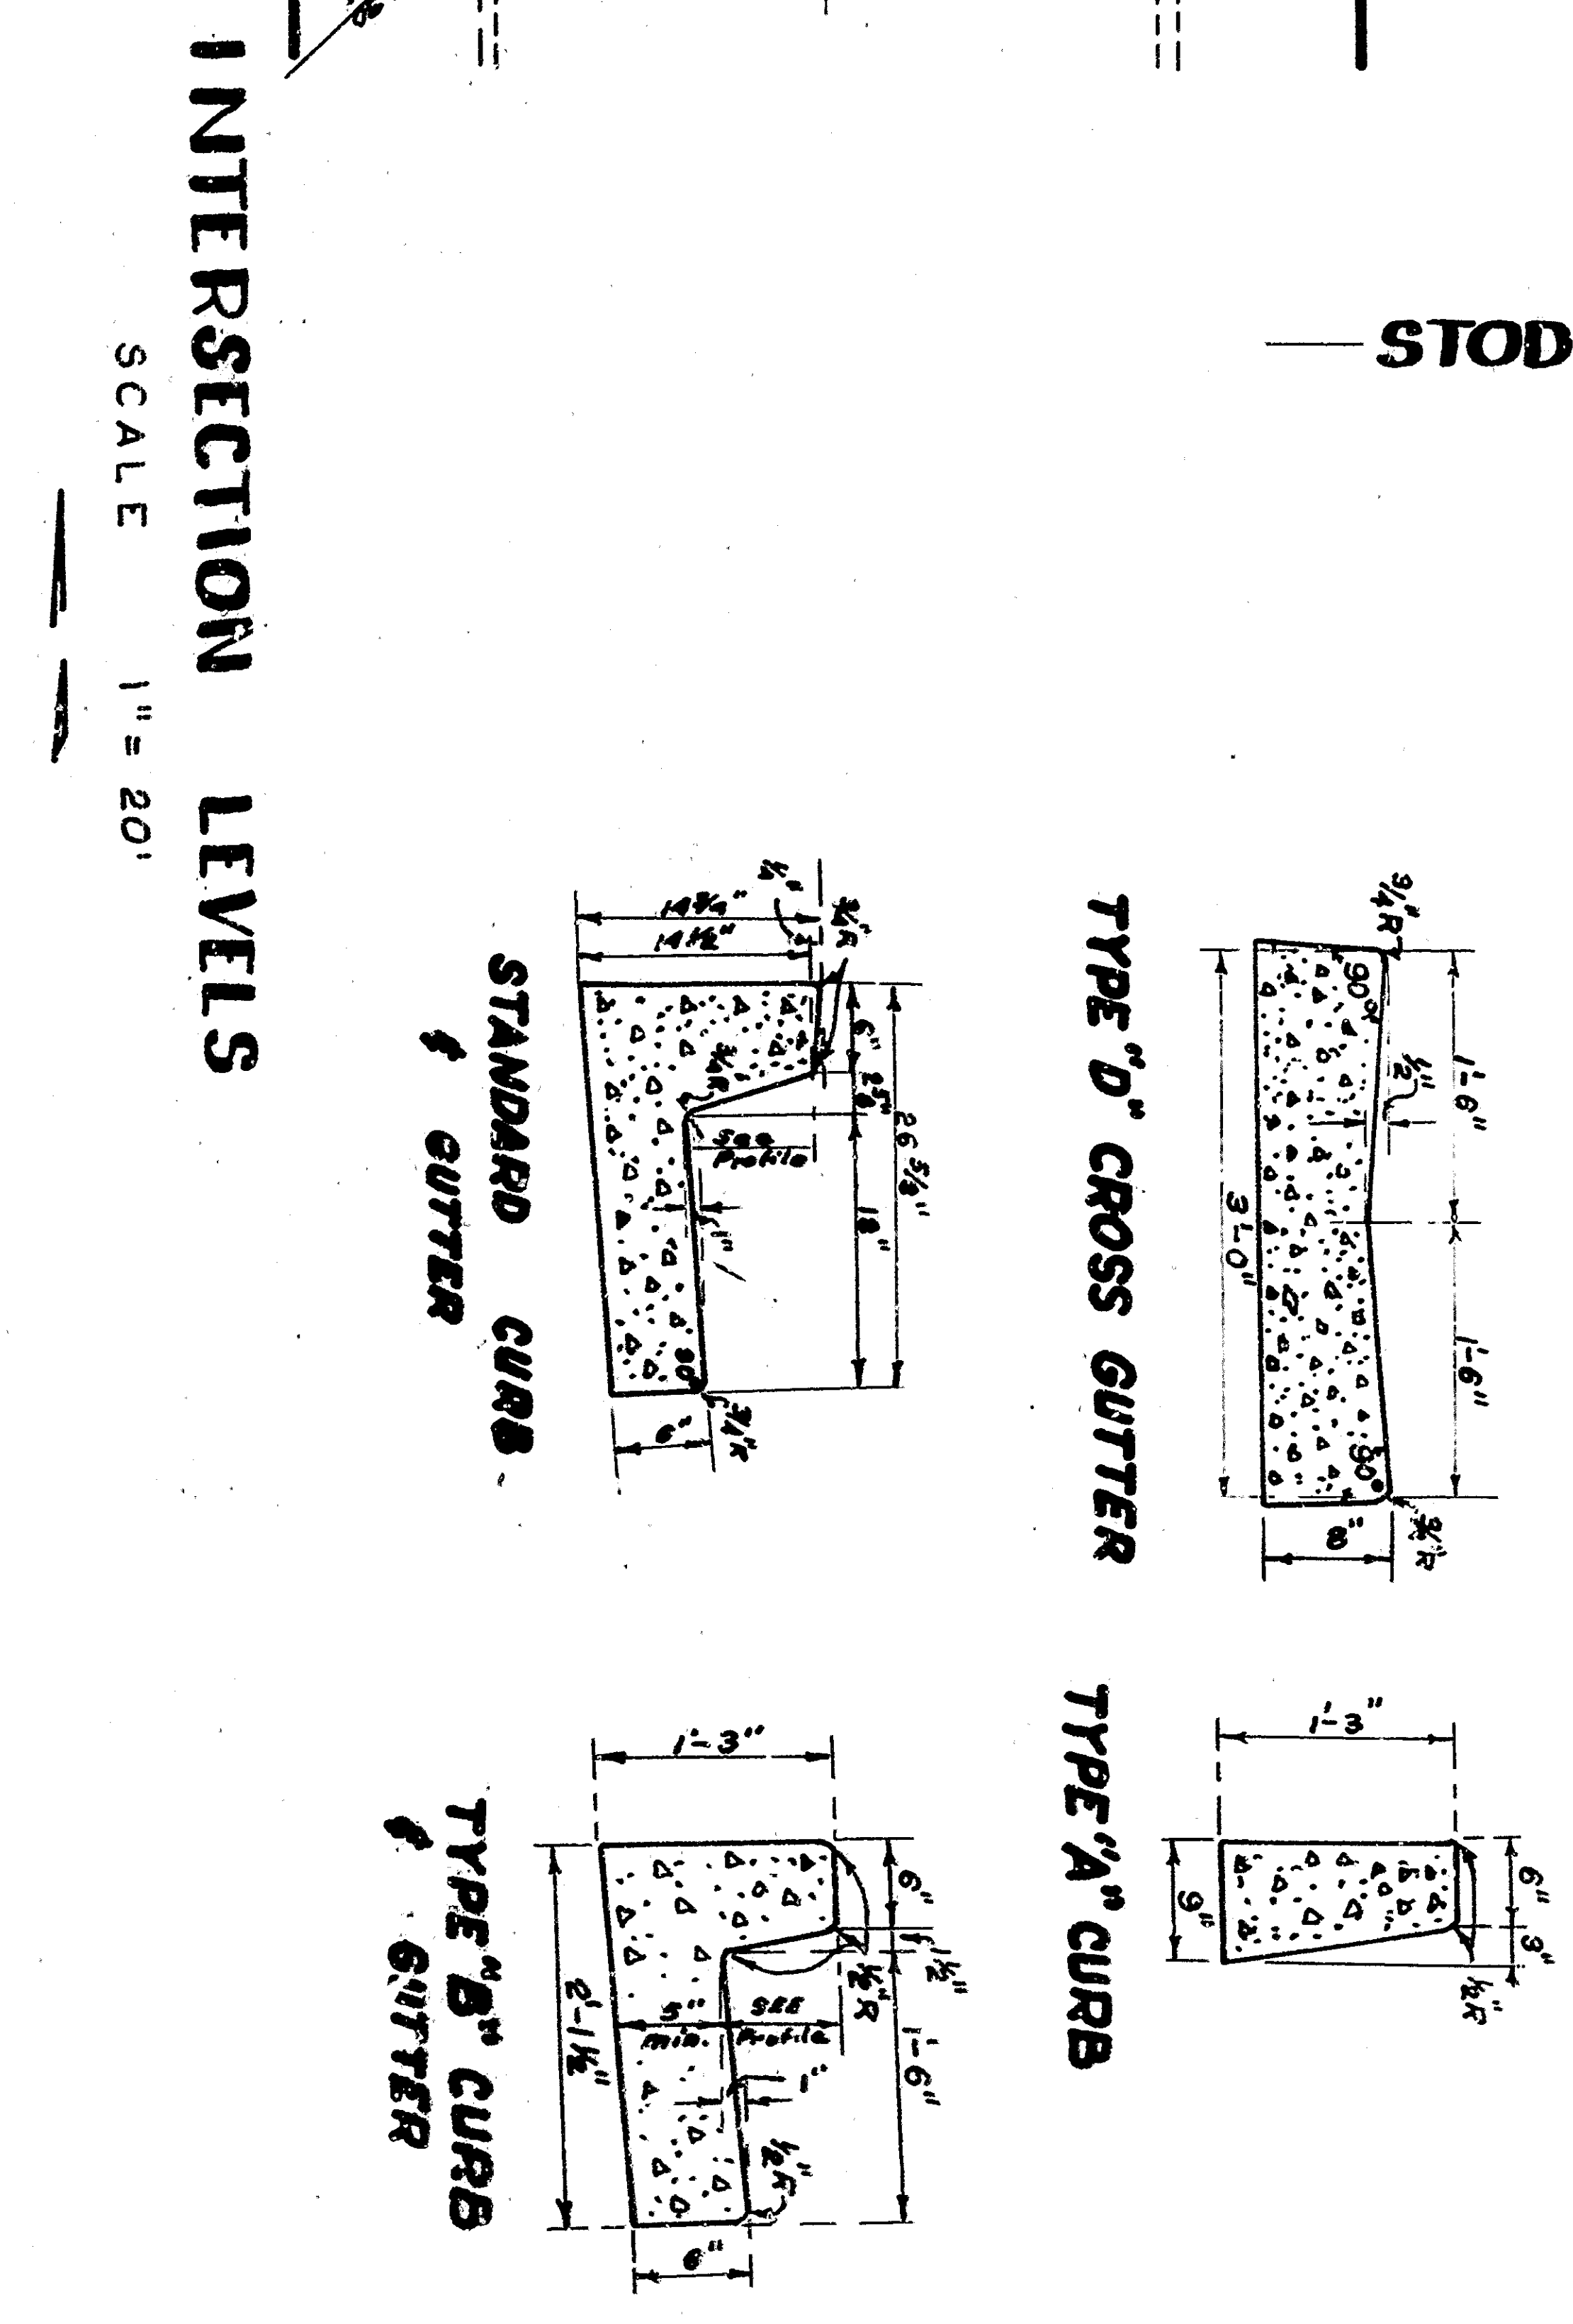
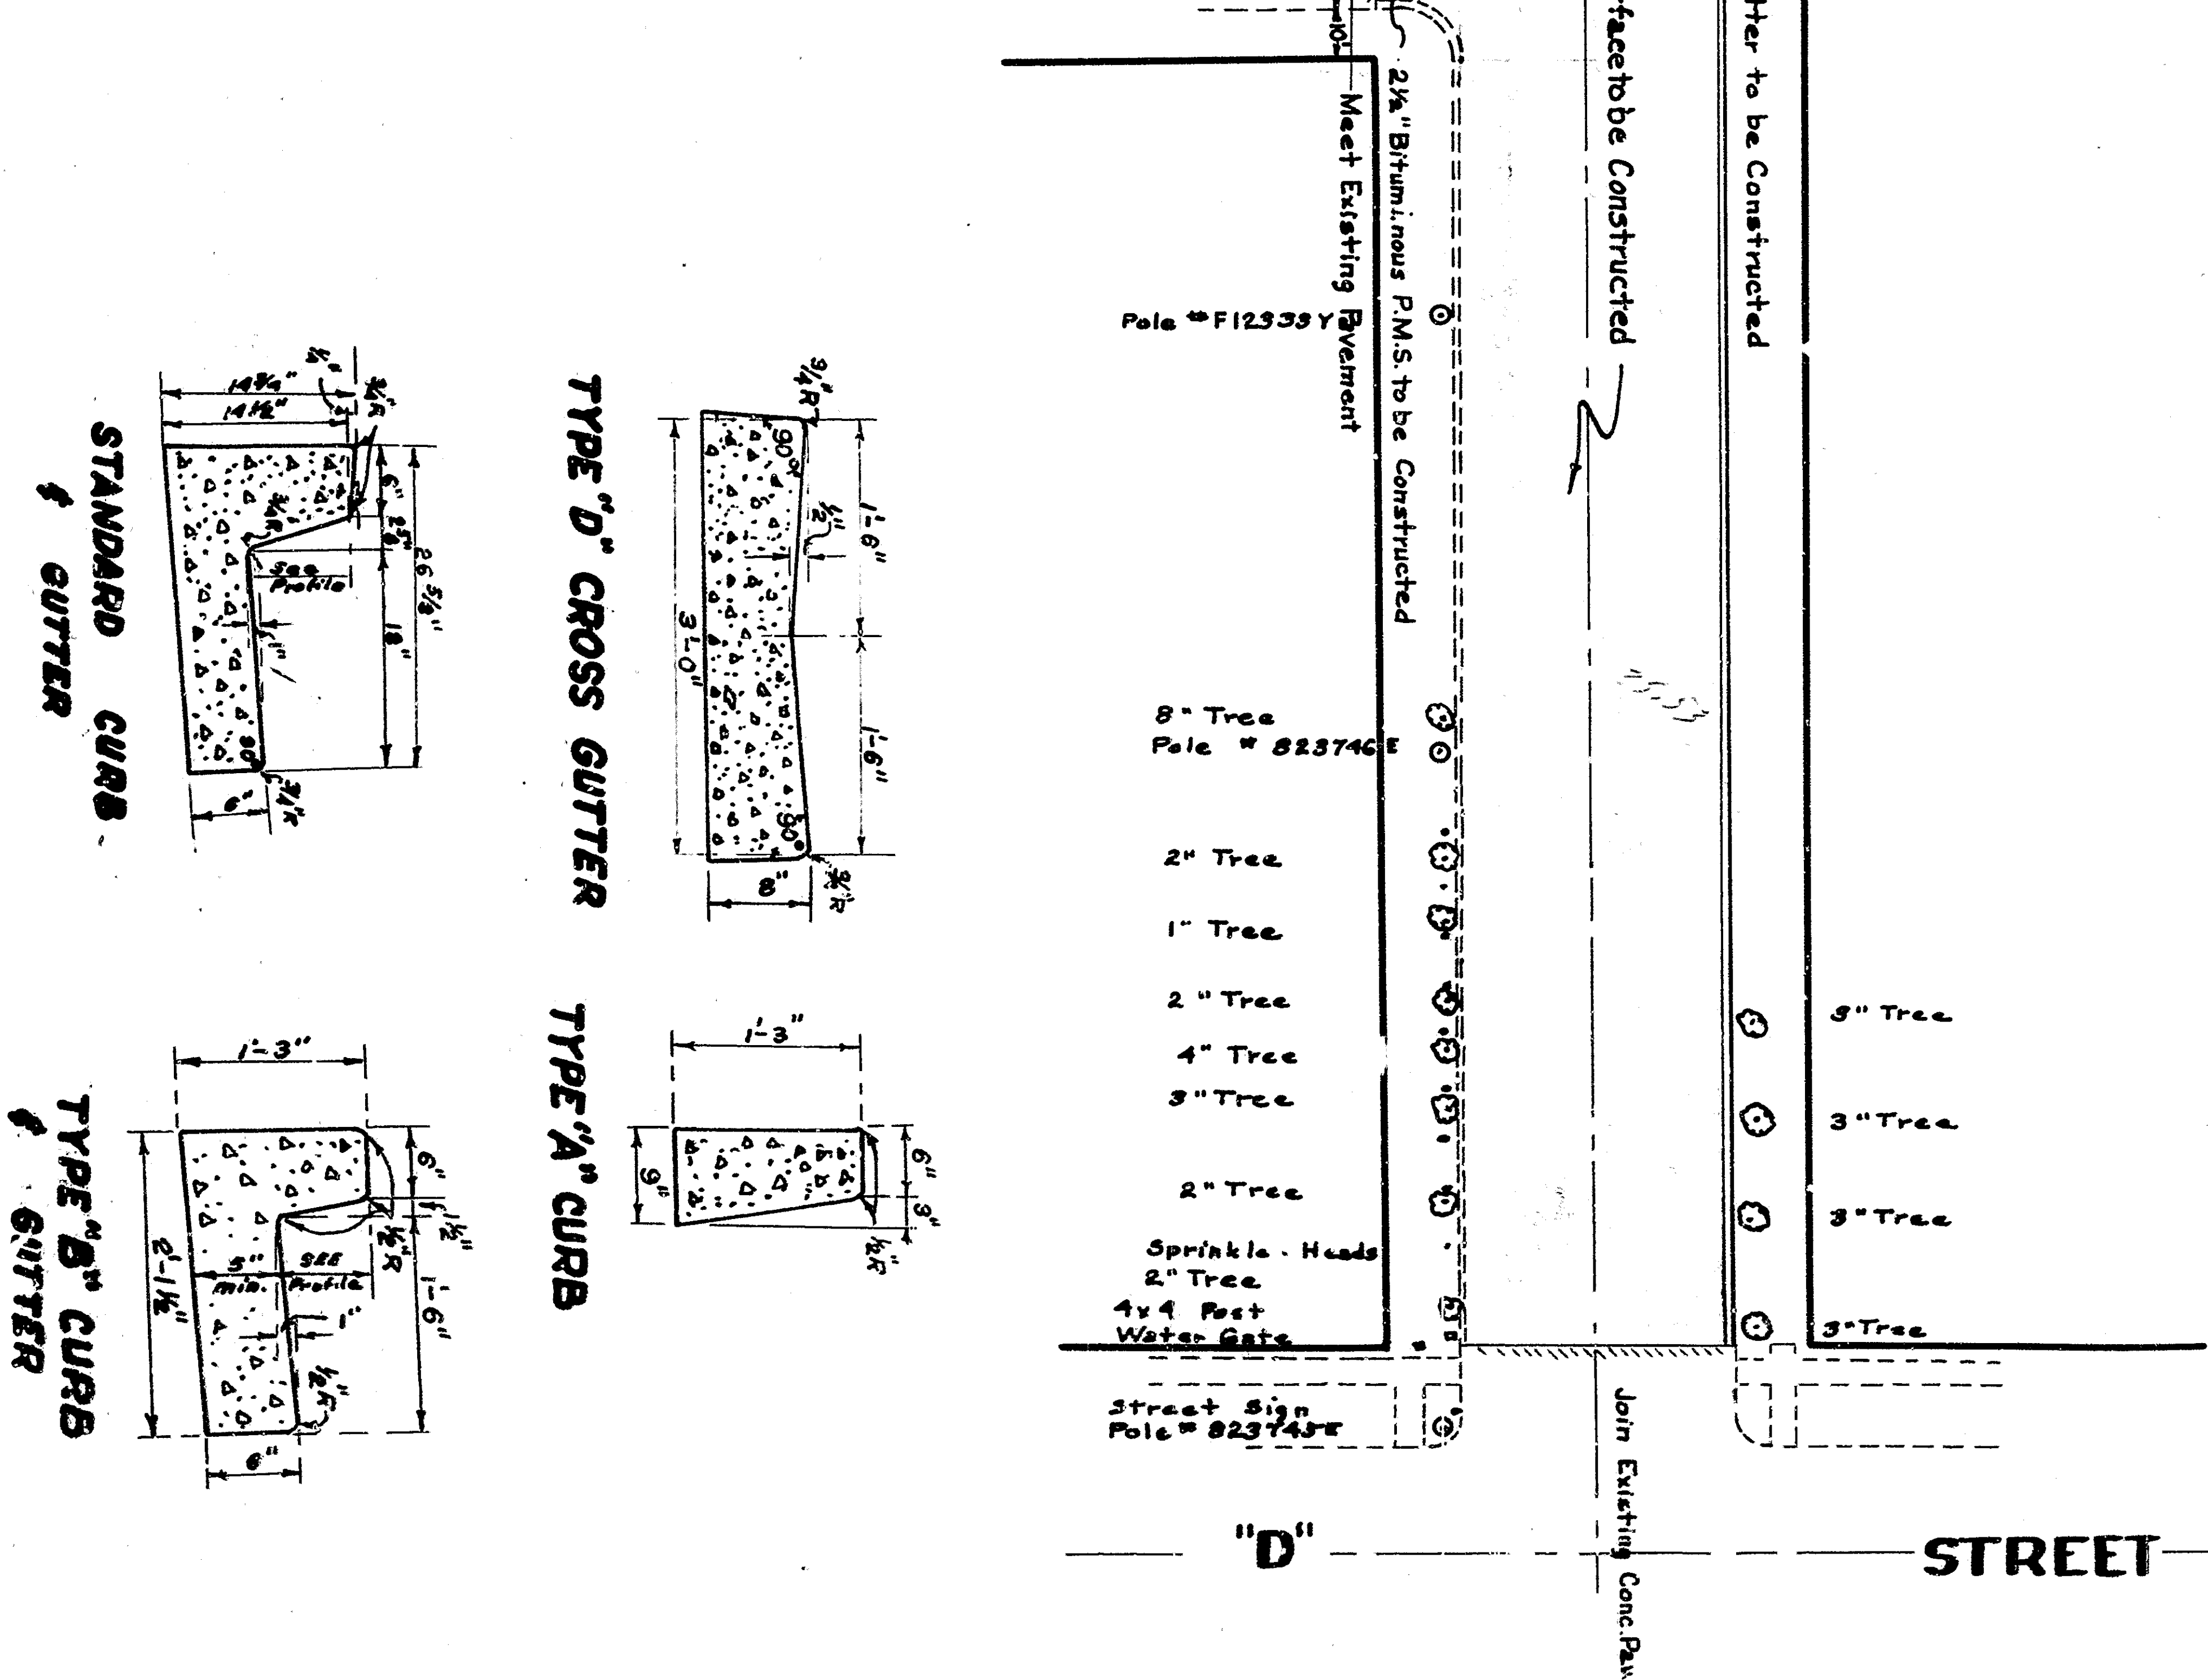
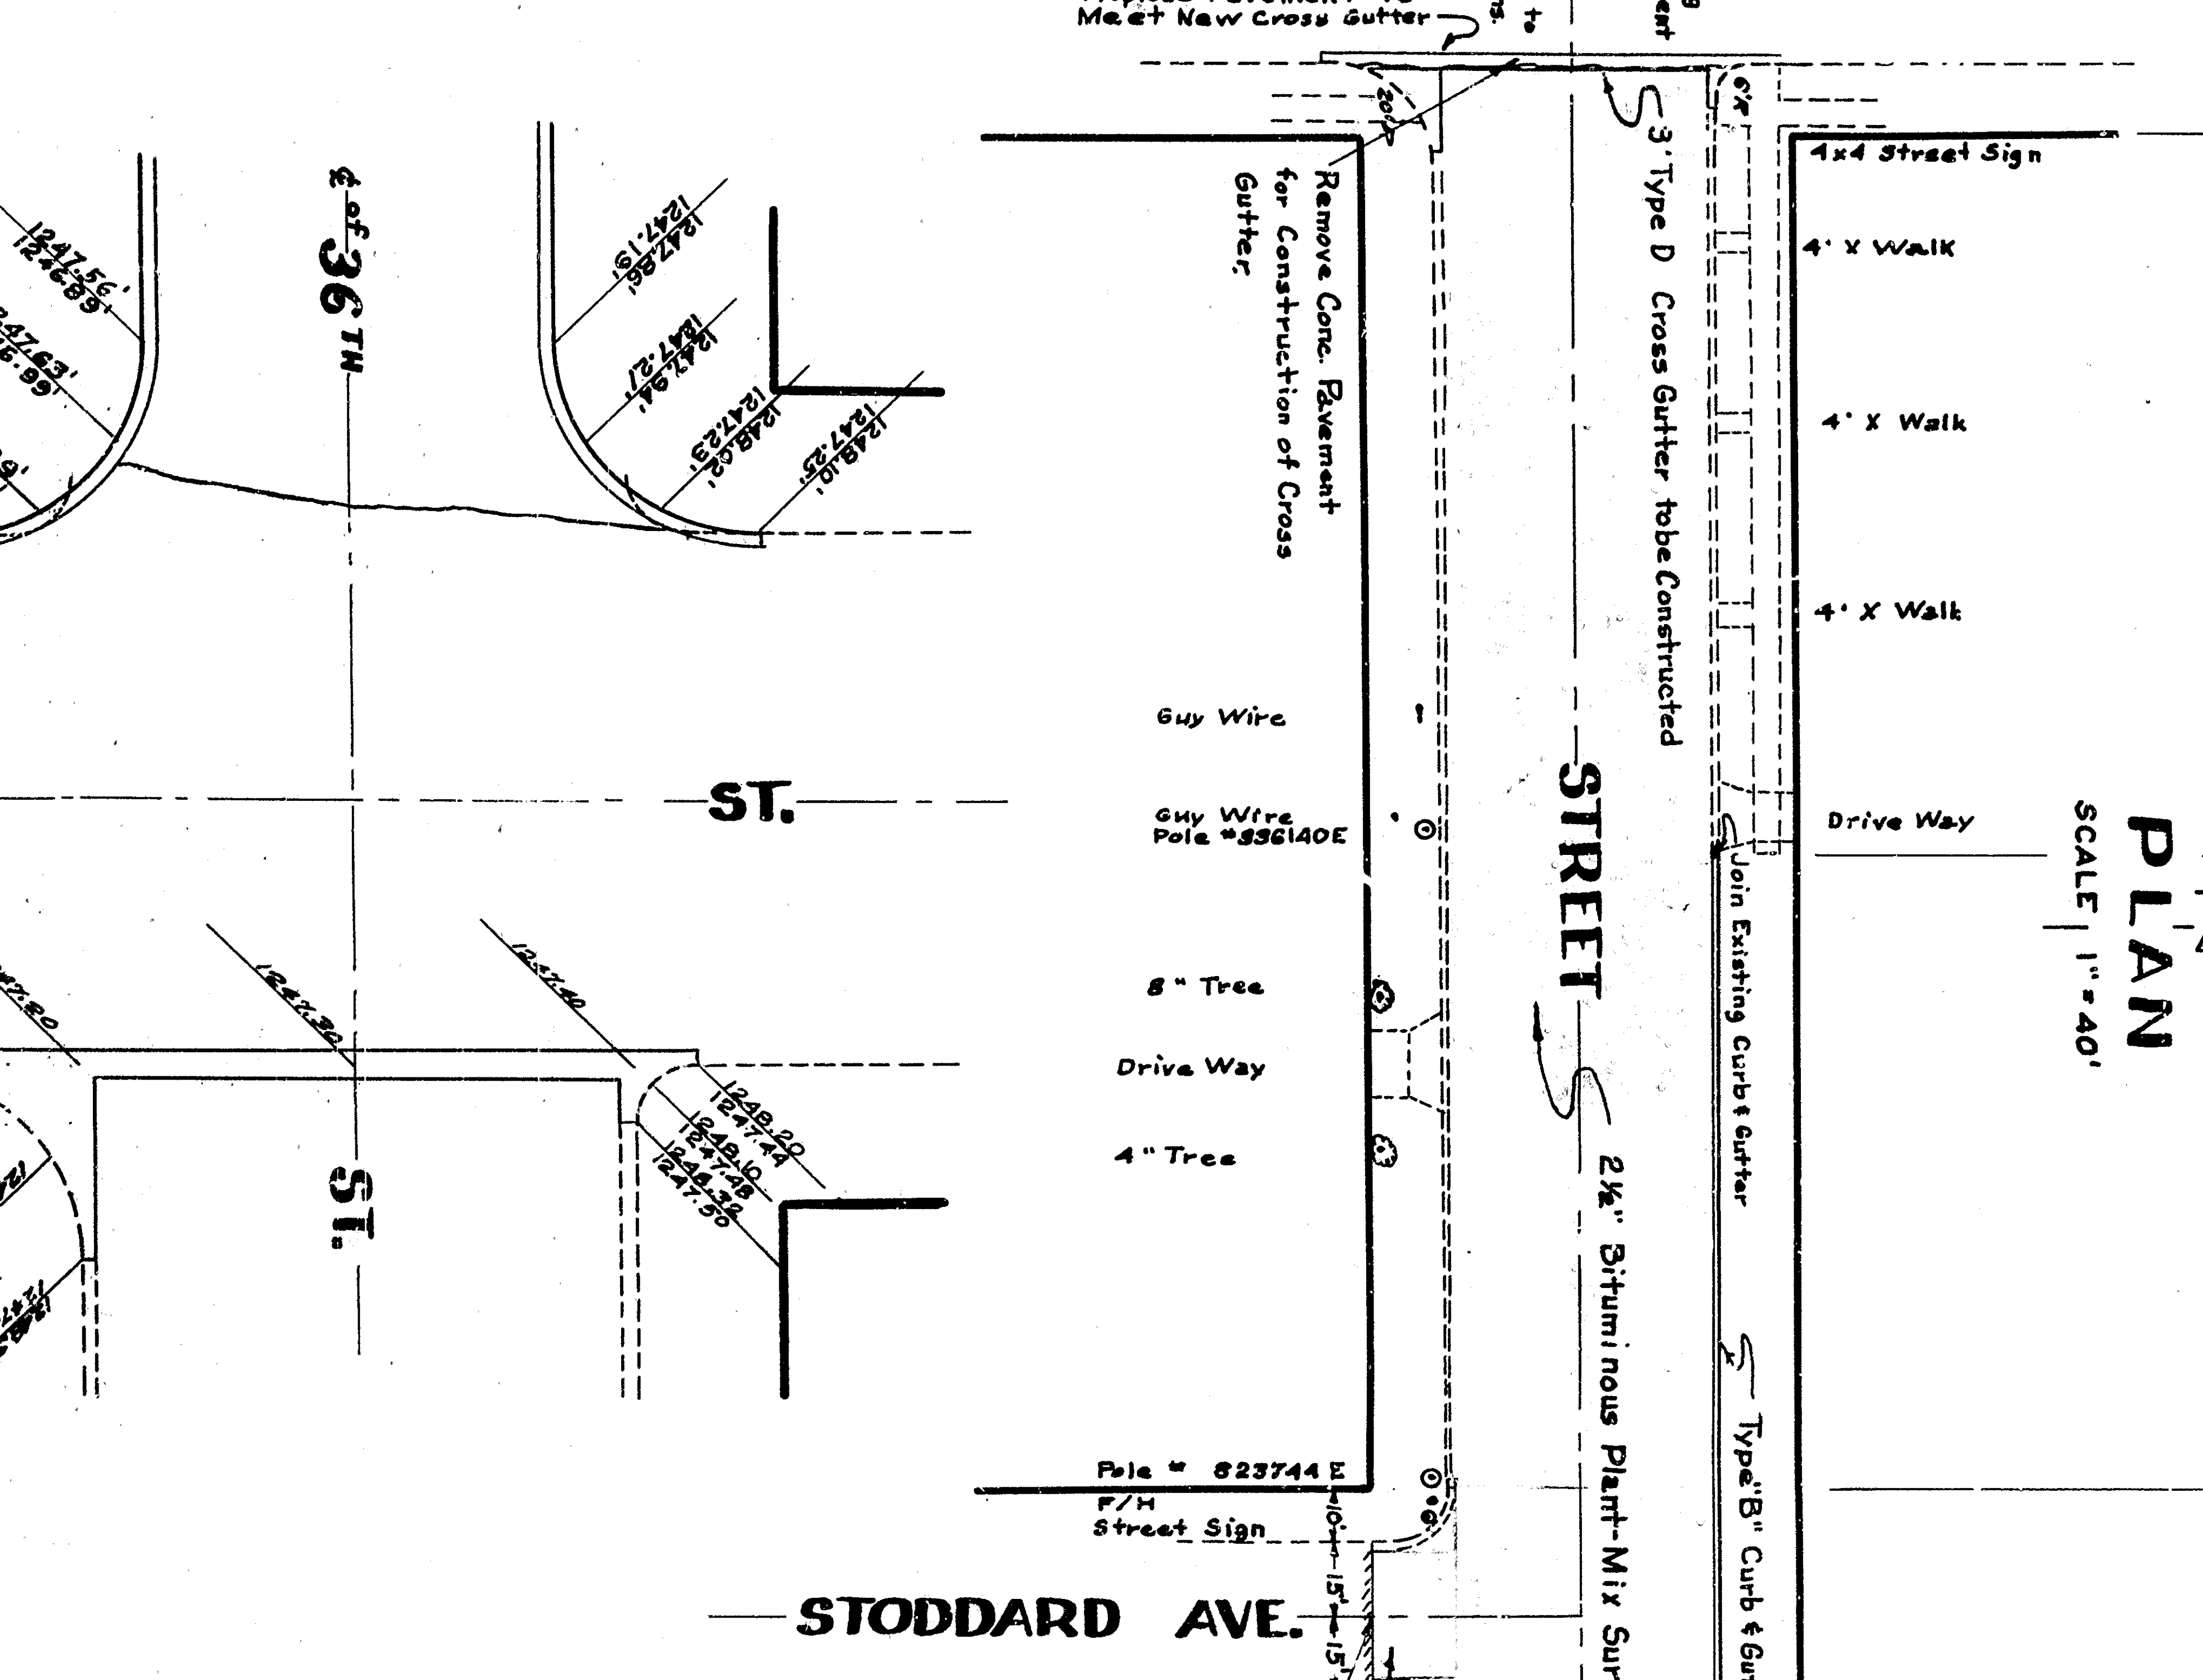
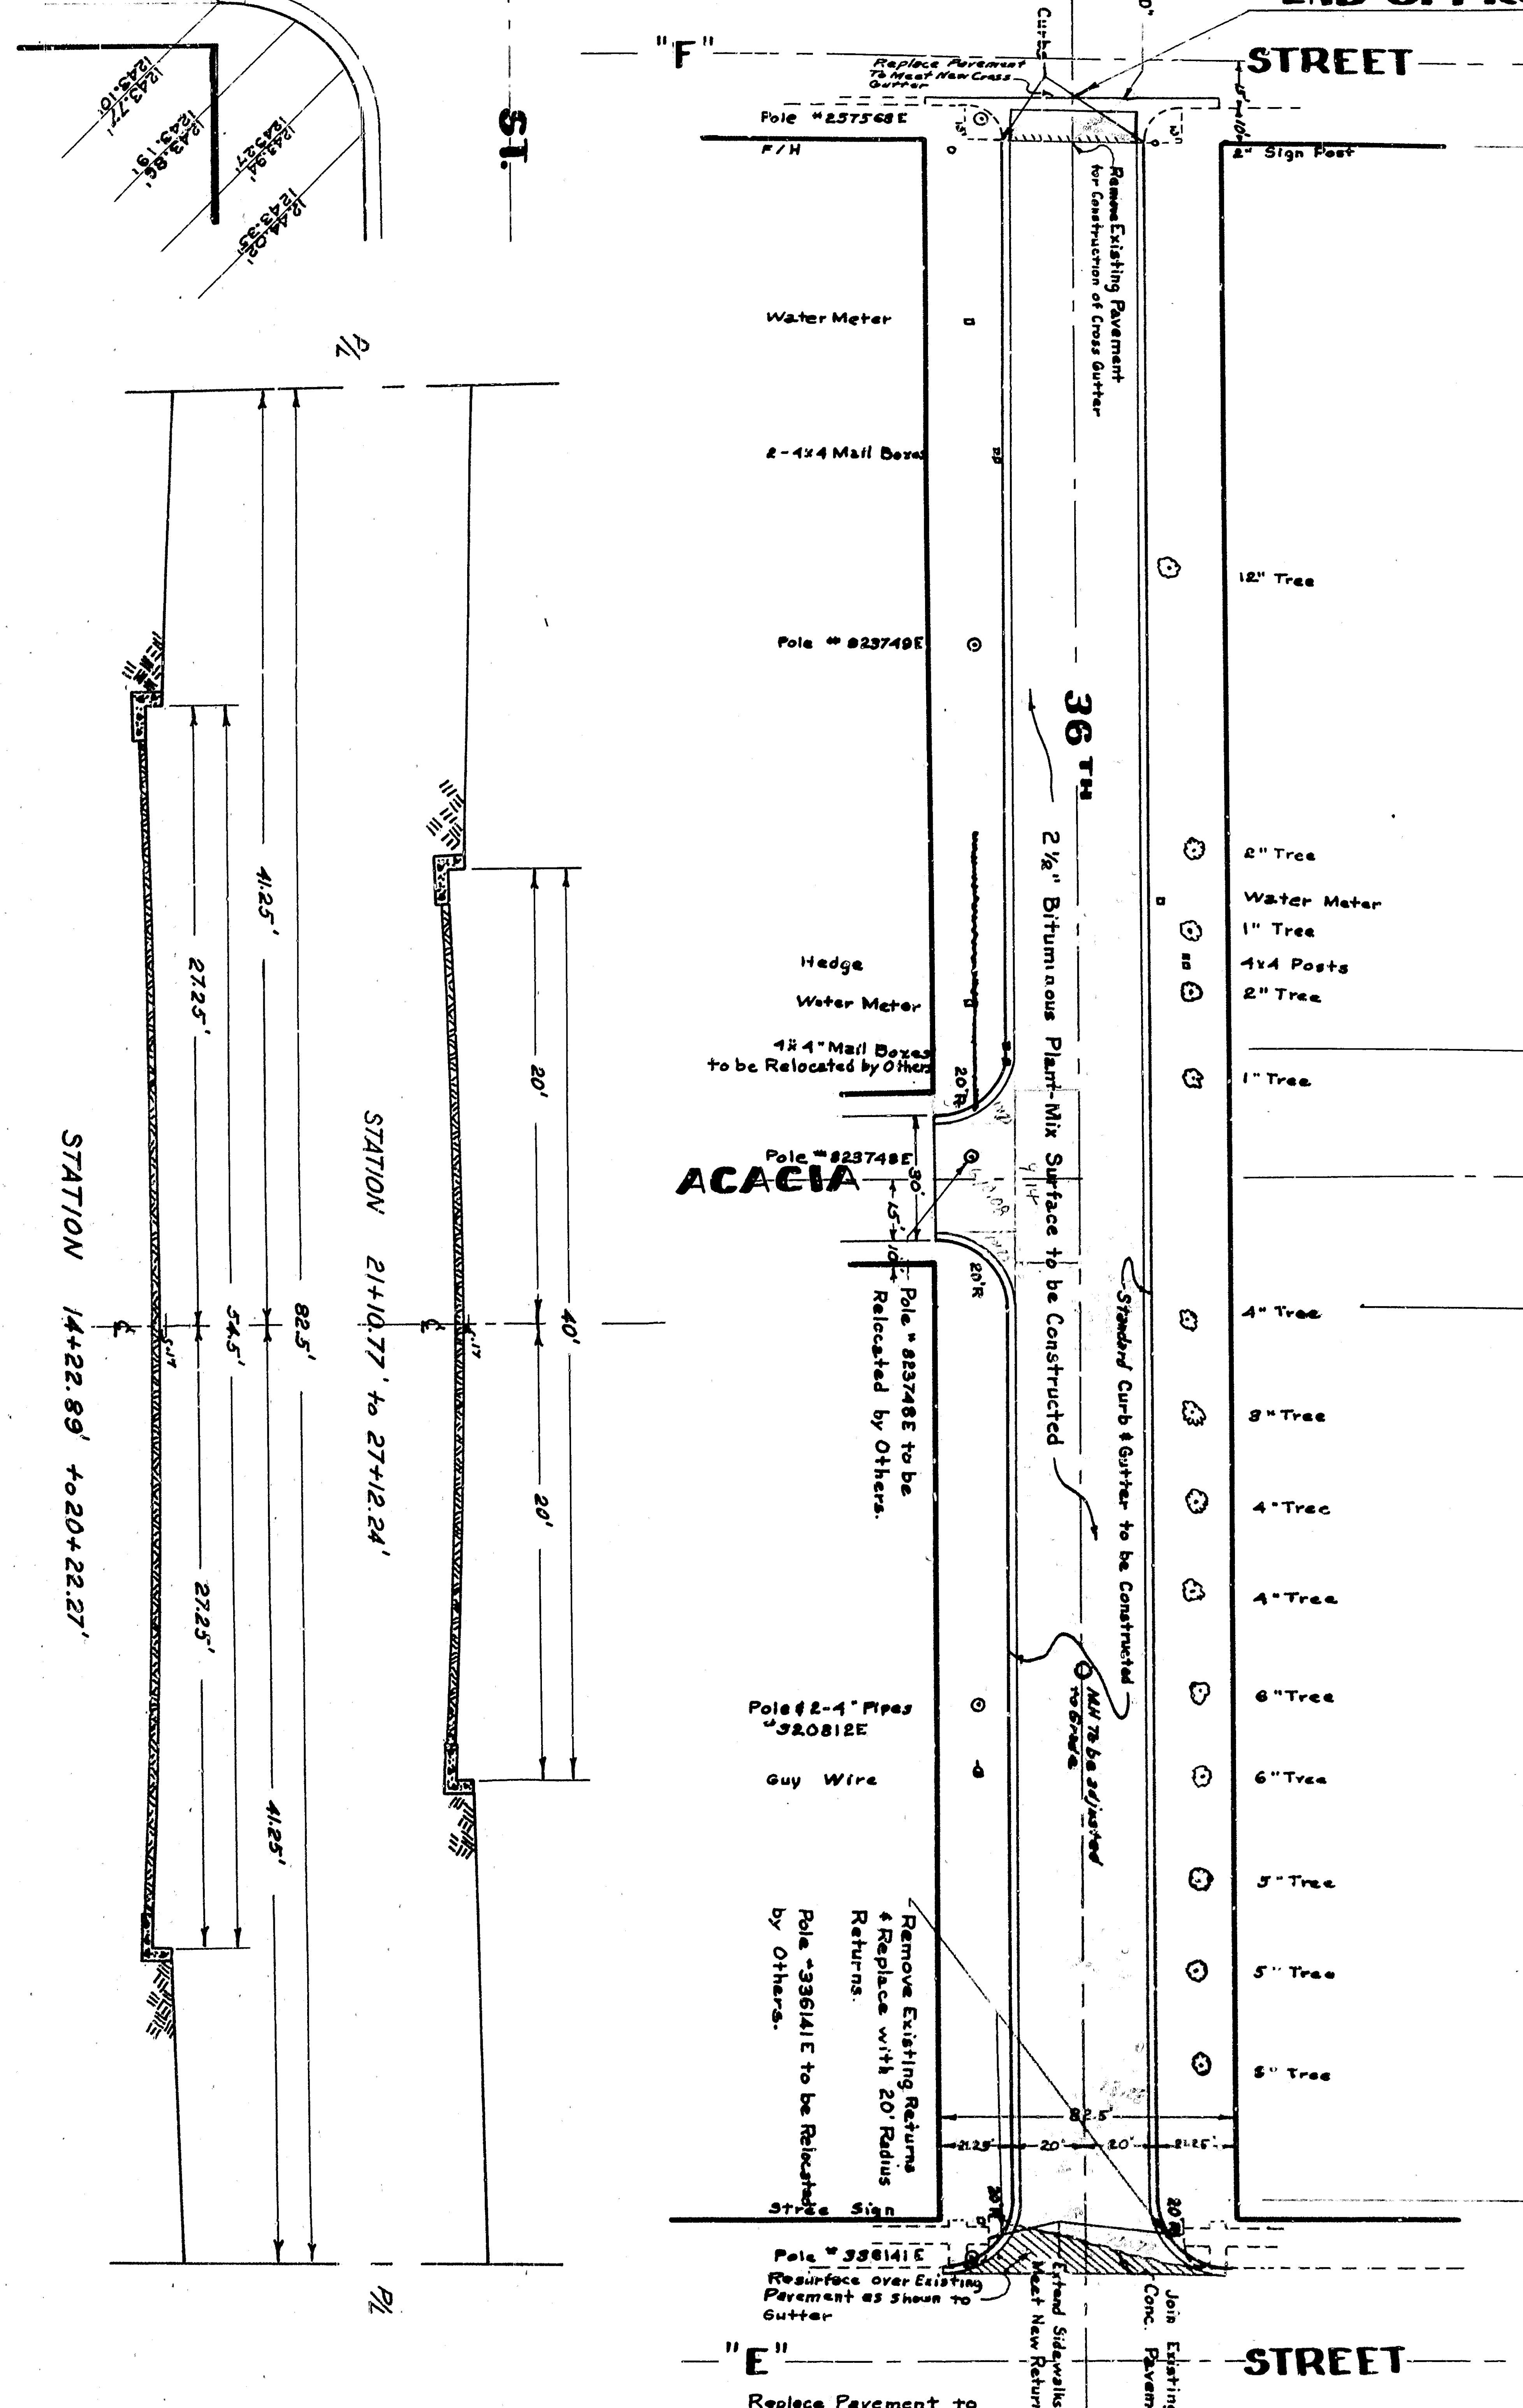


BM. Square S E Return Street 4'-SI  
E1239.31

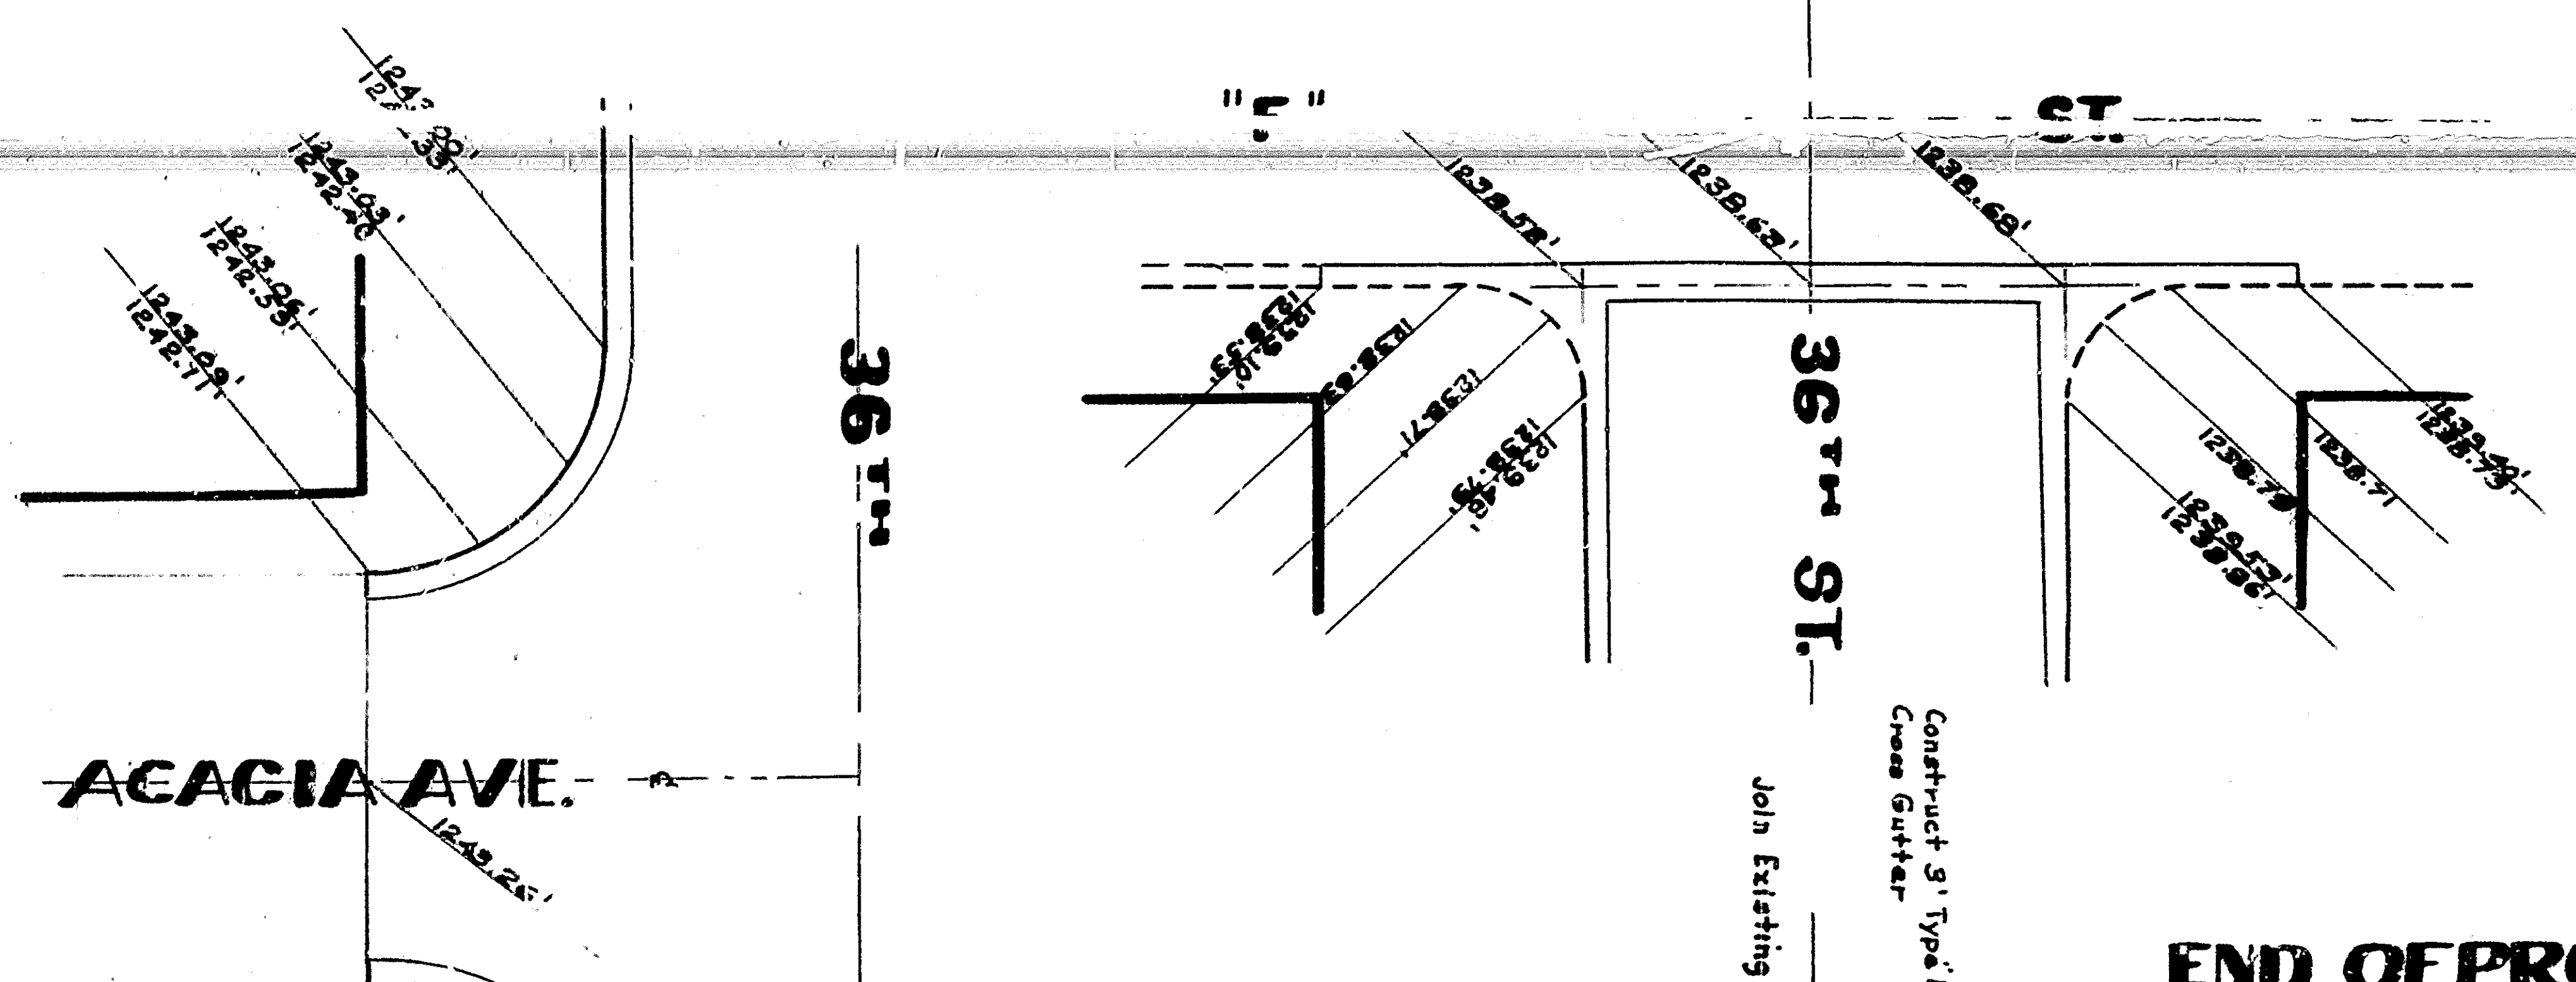

END OF PROJECT STREET







 


PROFILE PLAN SCALE 1"=40'

VERTICAL SCALE 1"=4'



INTERSECTION LEVELS SCALE 1"=20'

BM. Square S E Return Street 4'-SI  
E1239.31'

  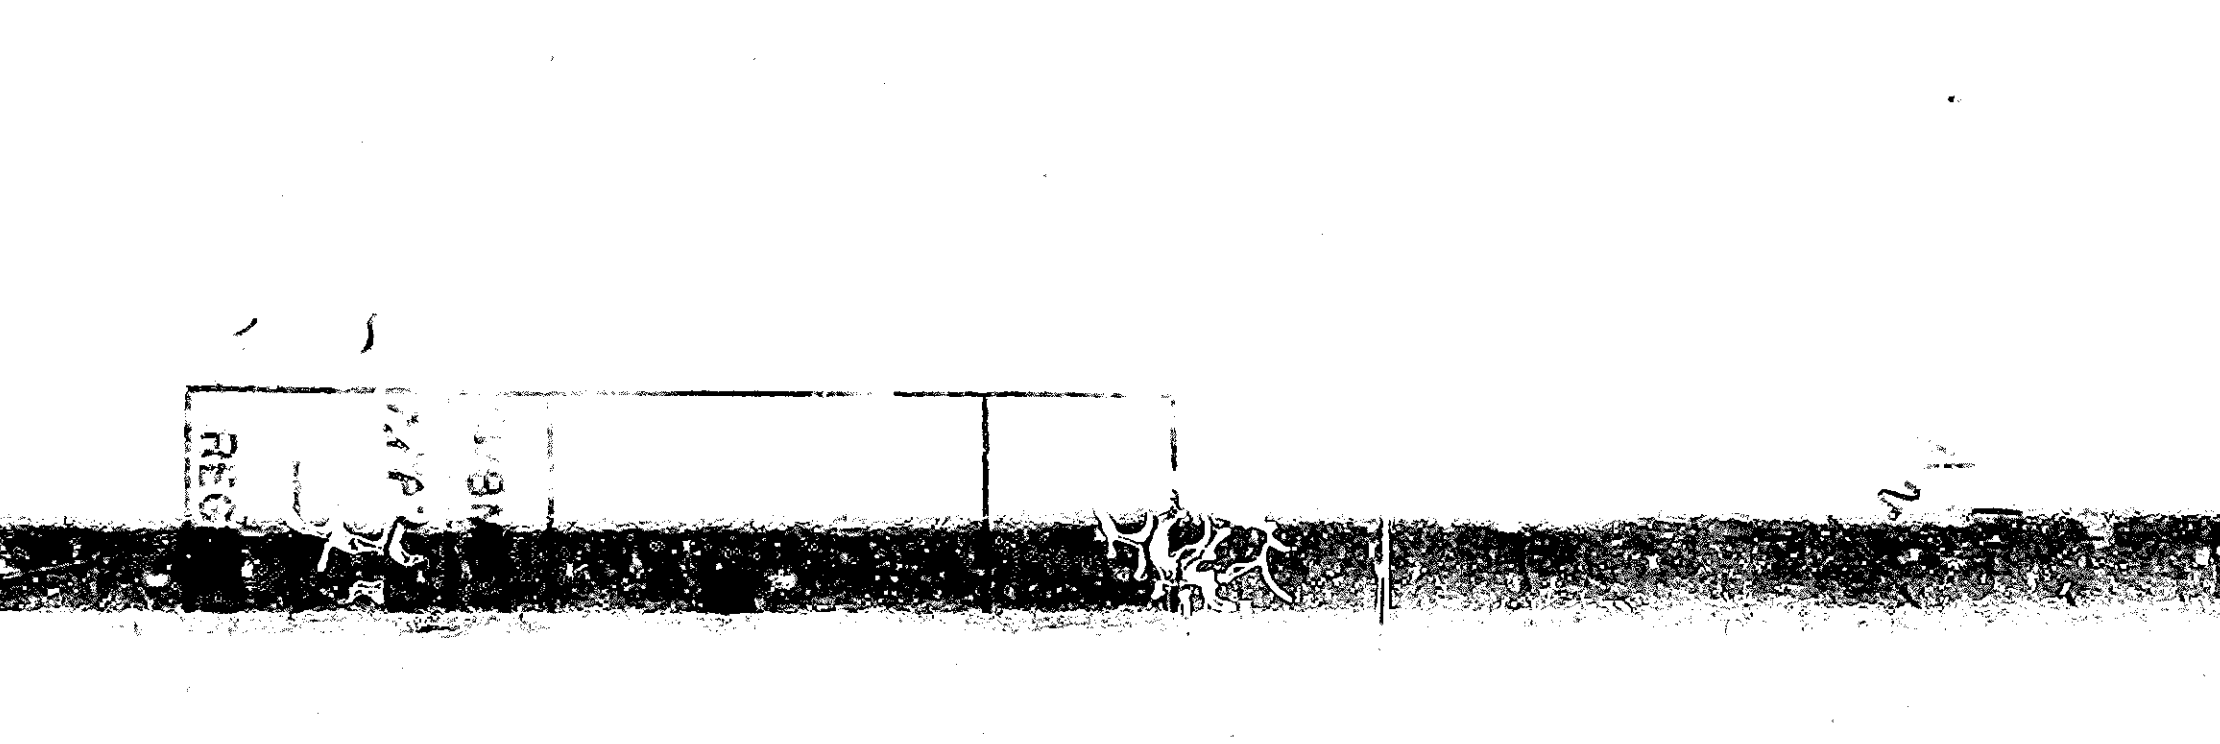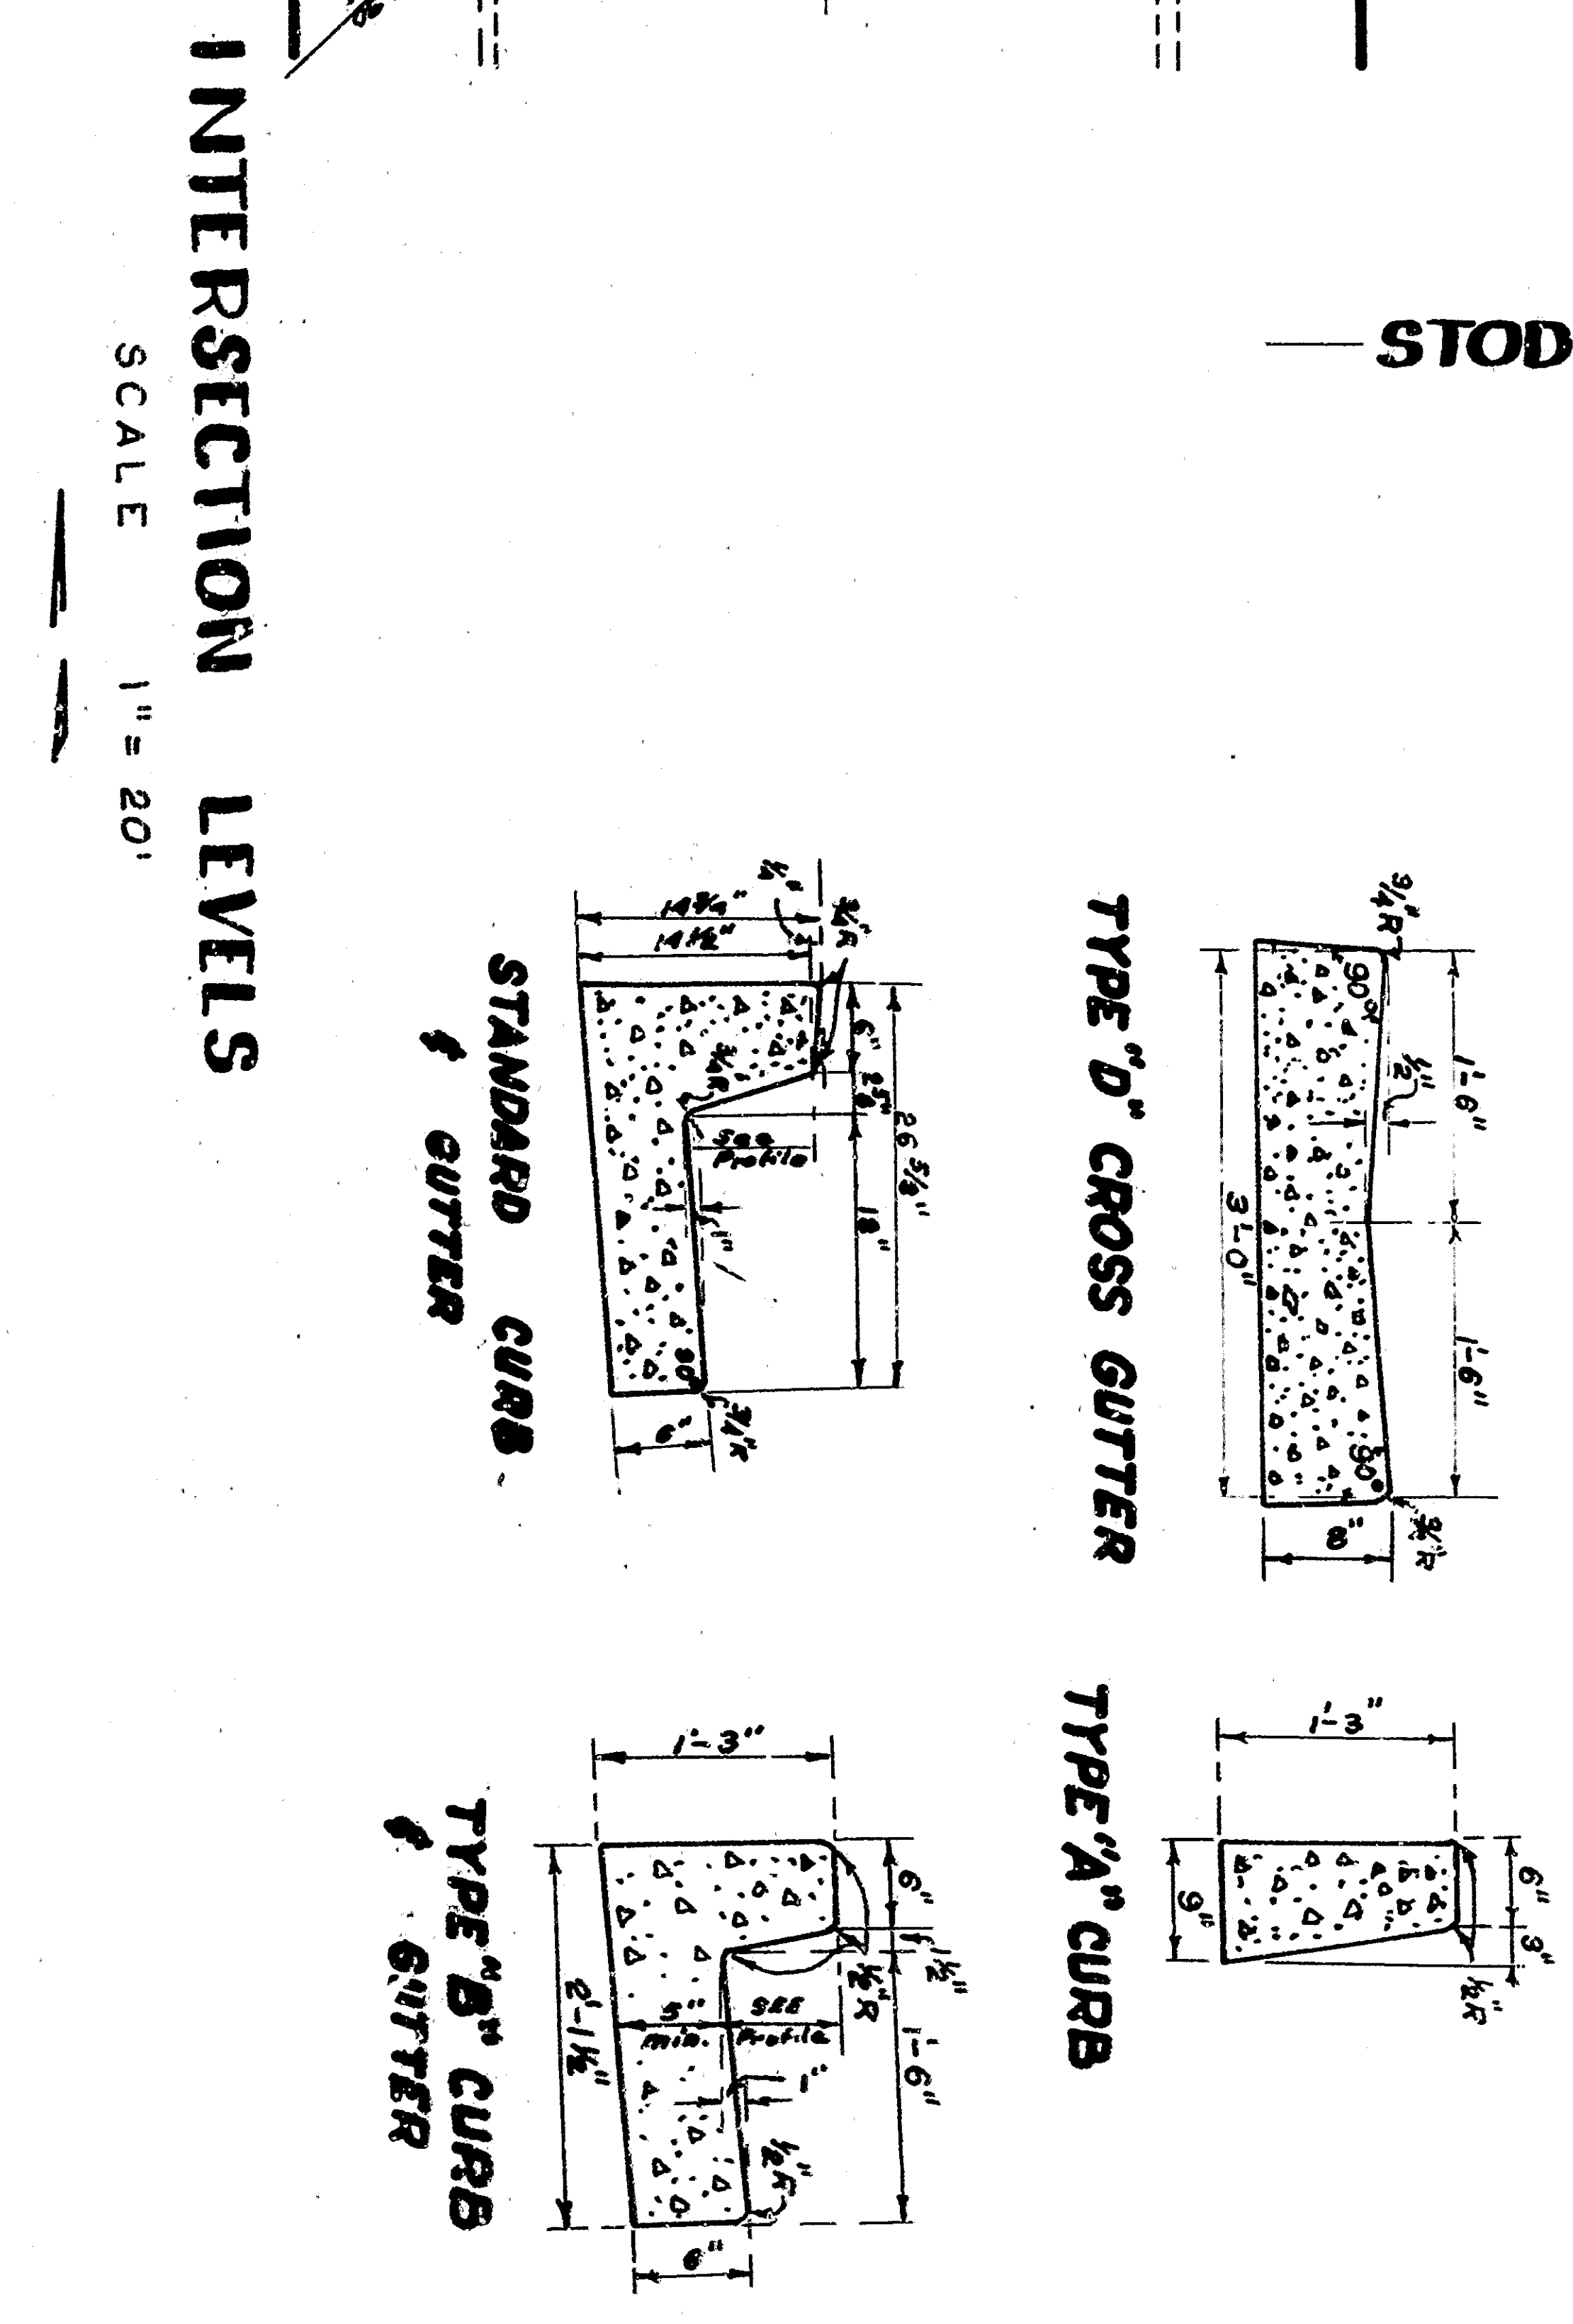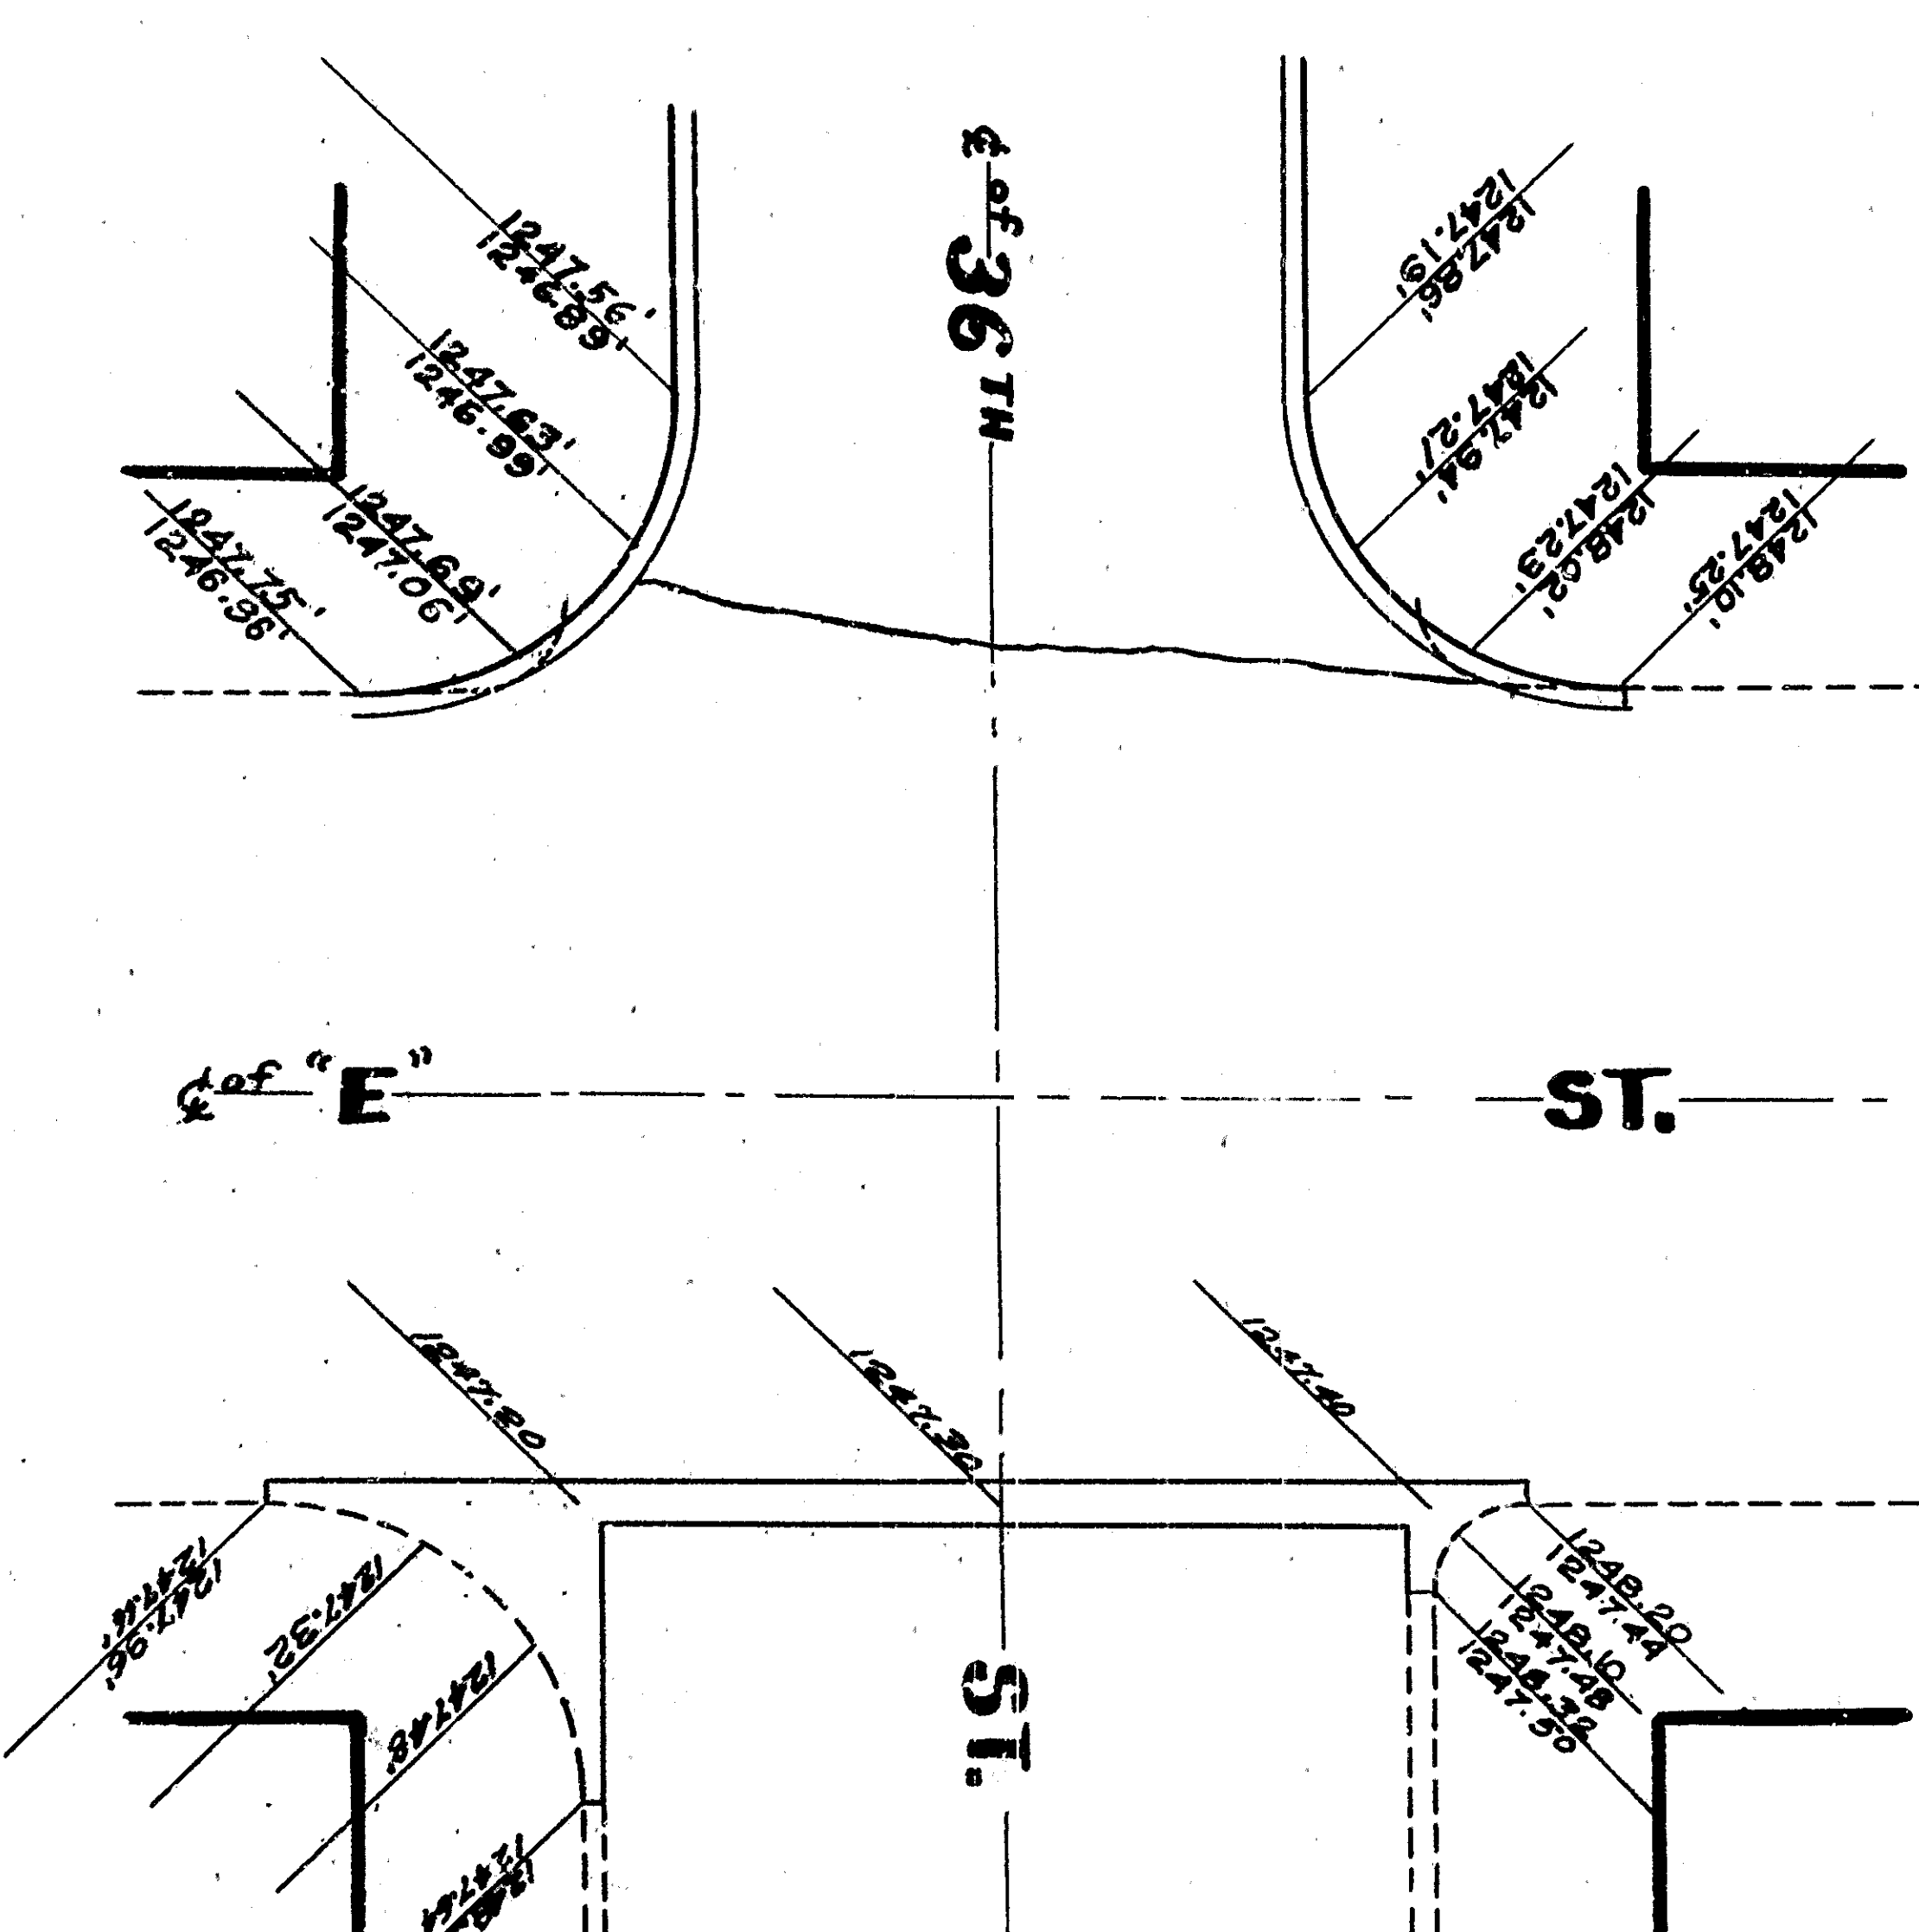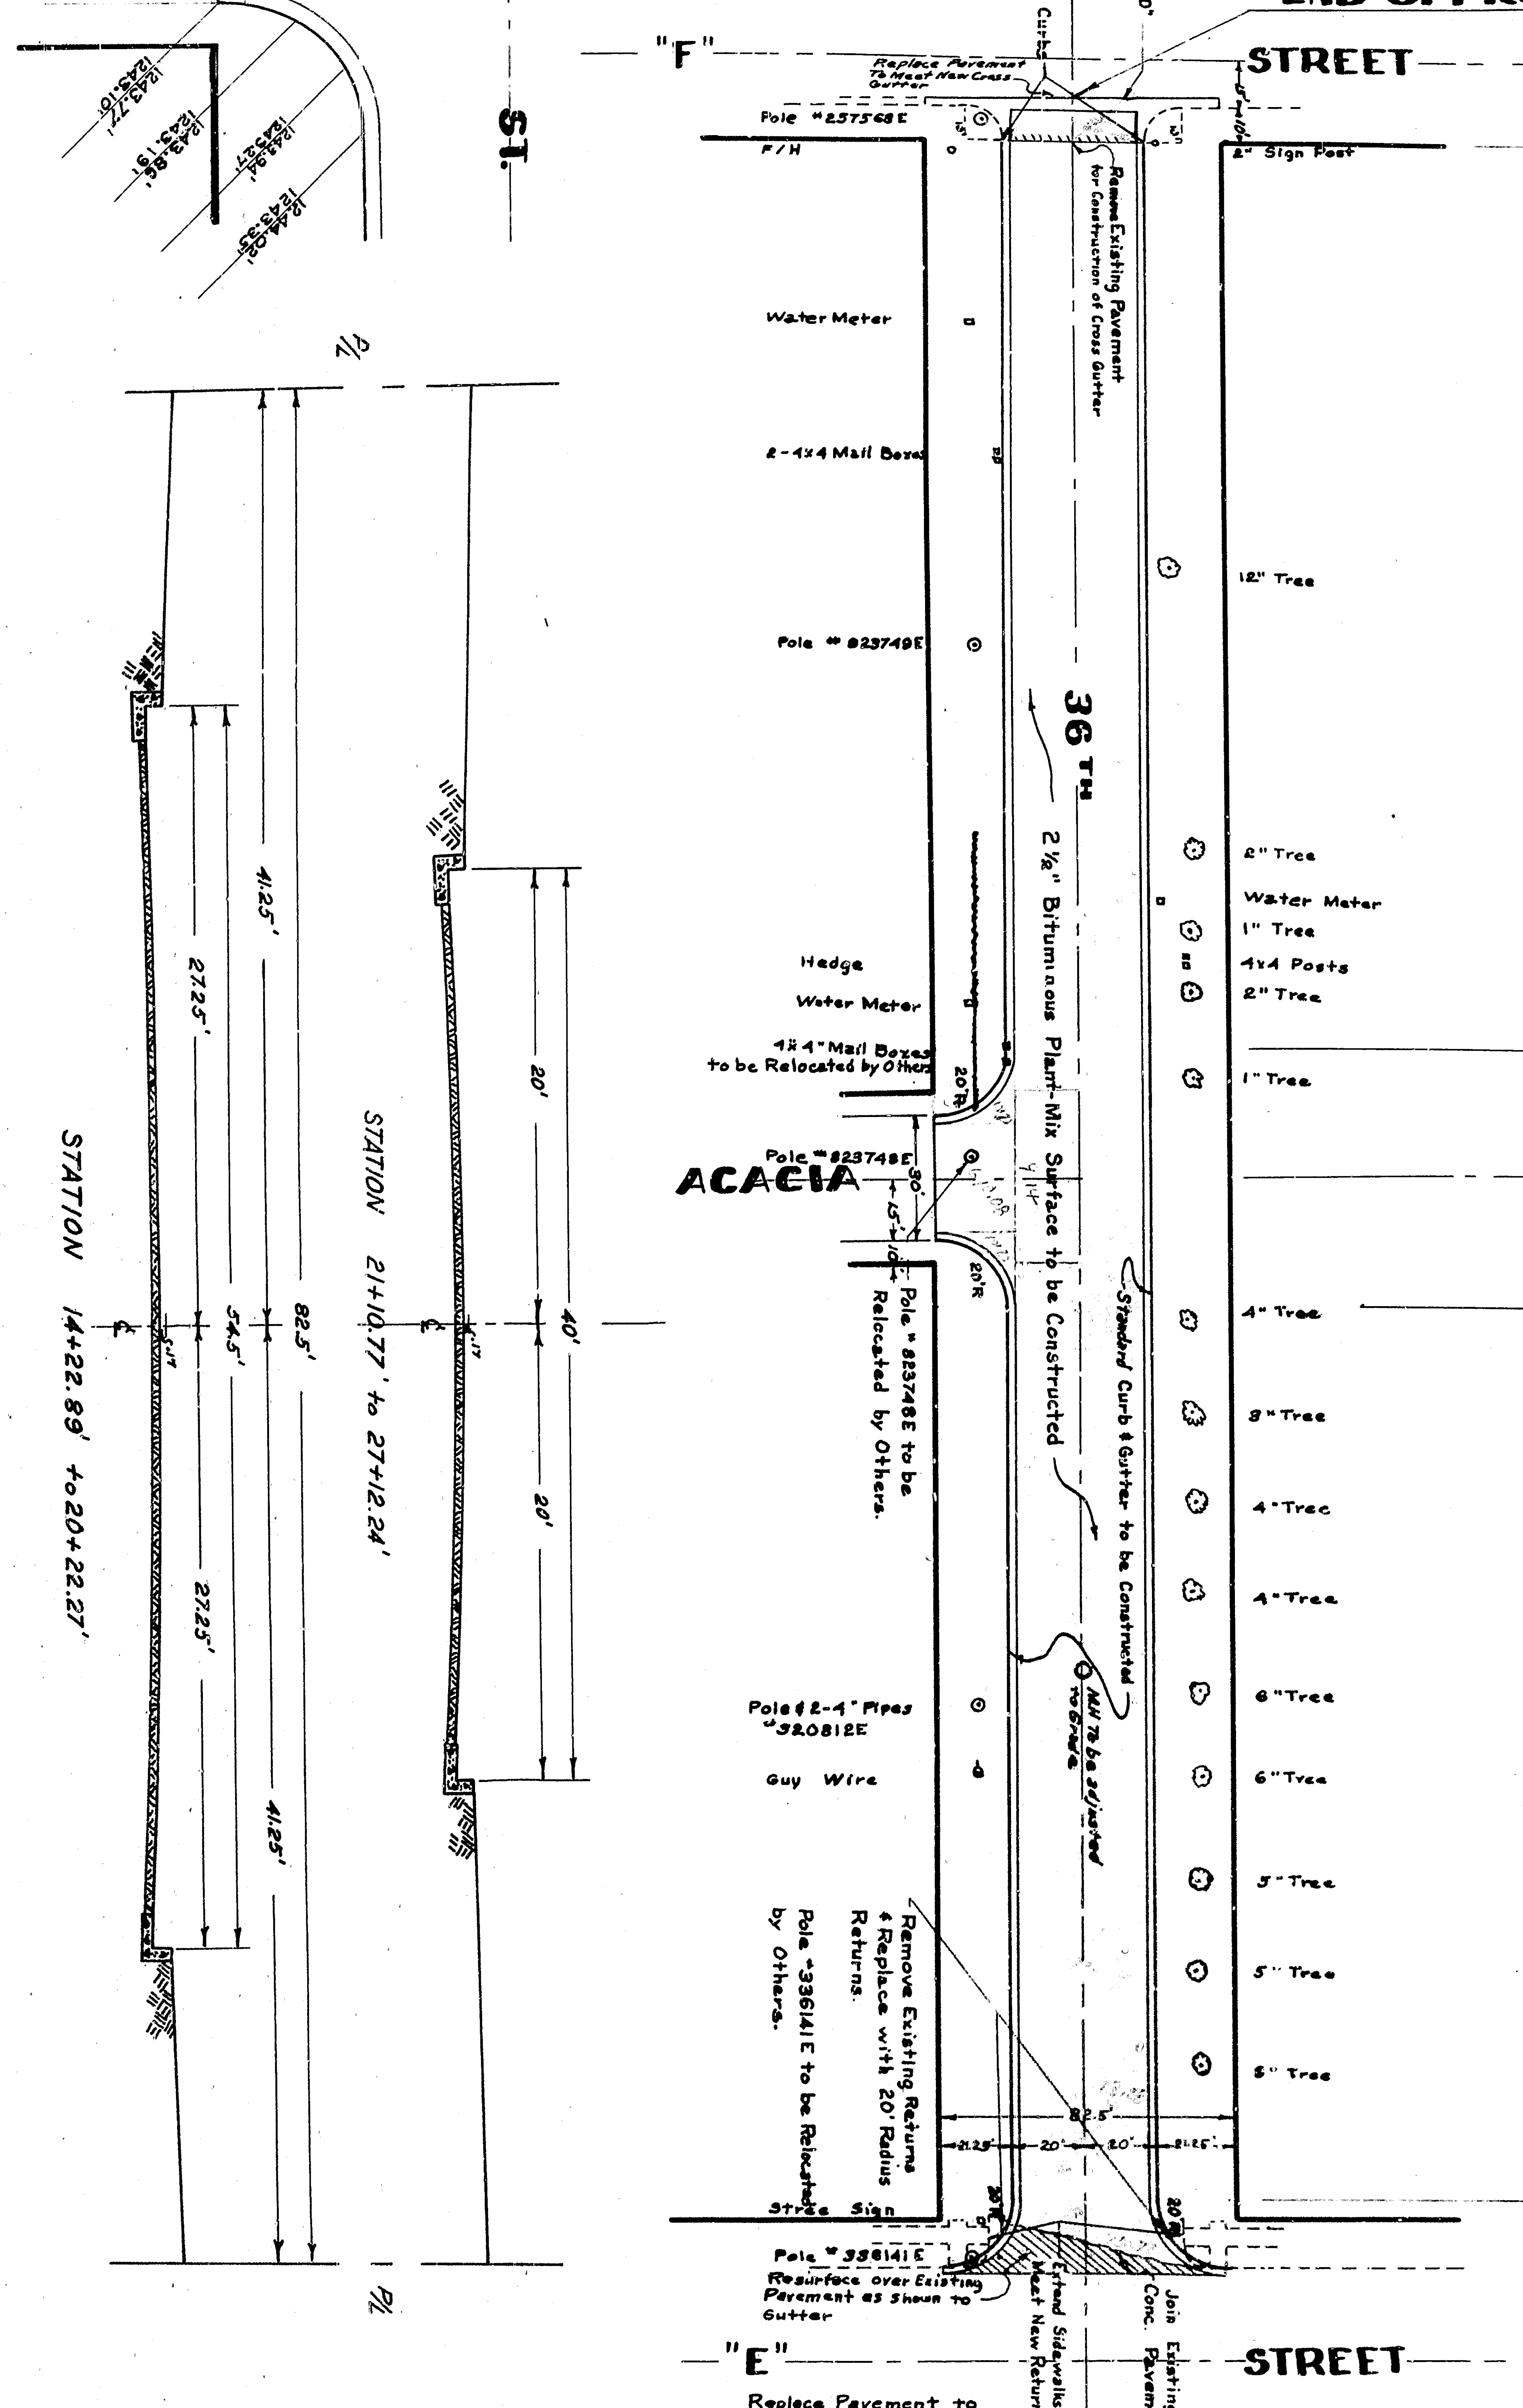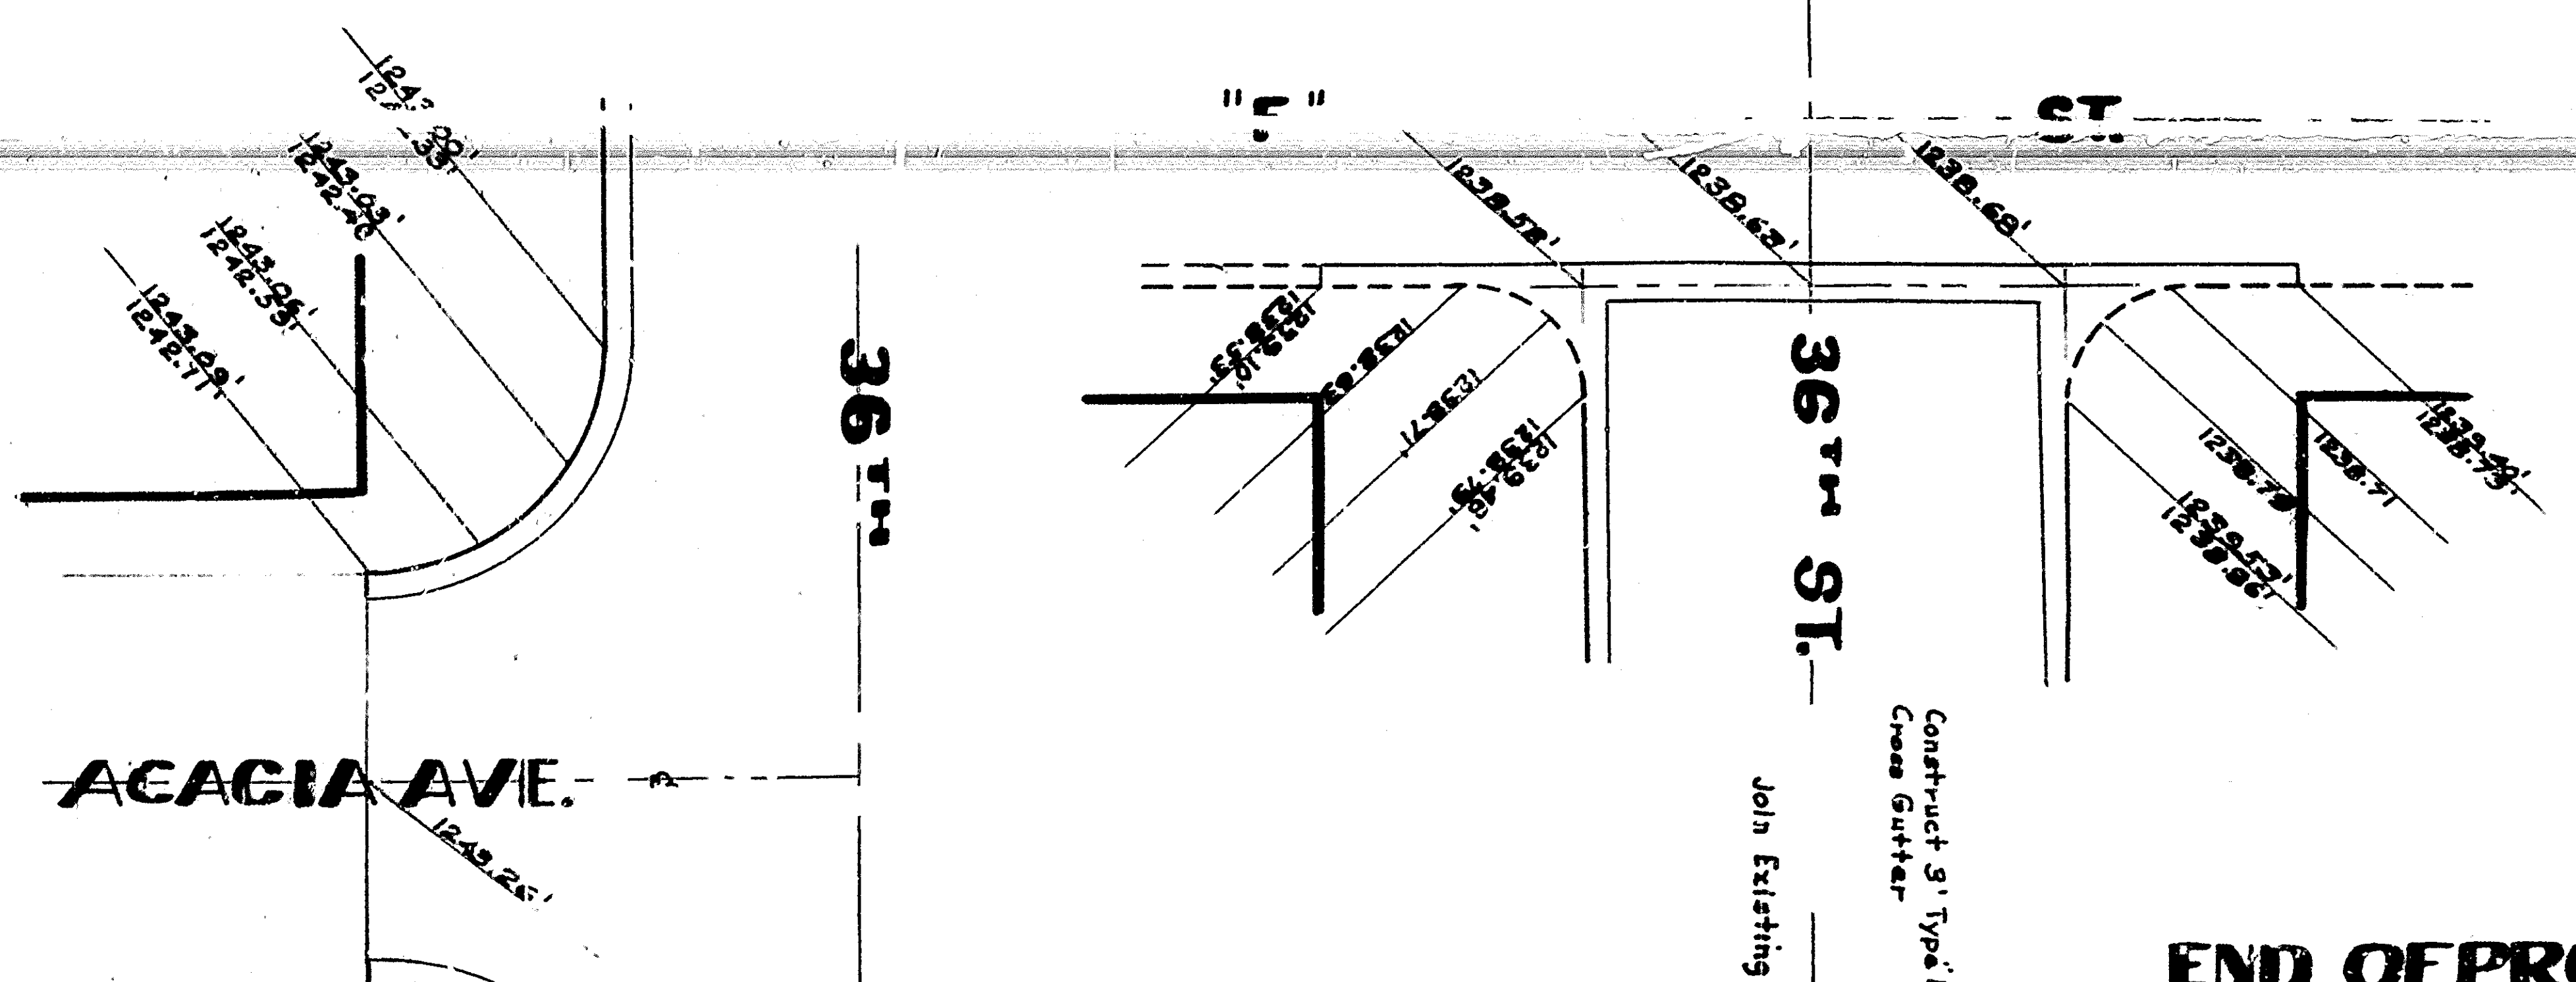








PROFILE  
VERTICAL SCALE 1"=40'  
PLAN SCALE 1"=40'

INTERSECTION LEVELS  
SCALE 1"=20'

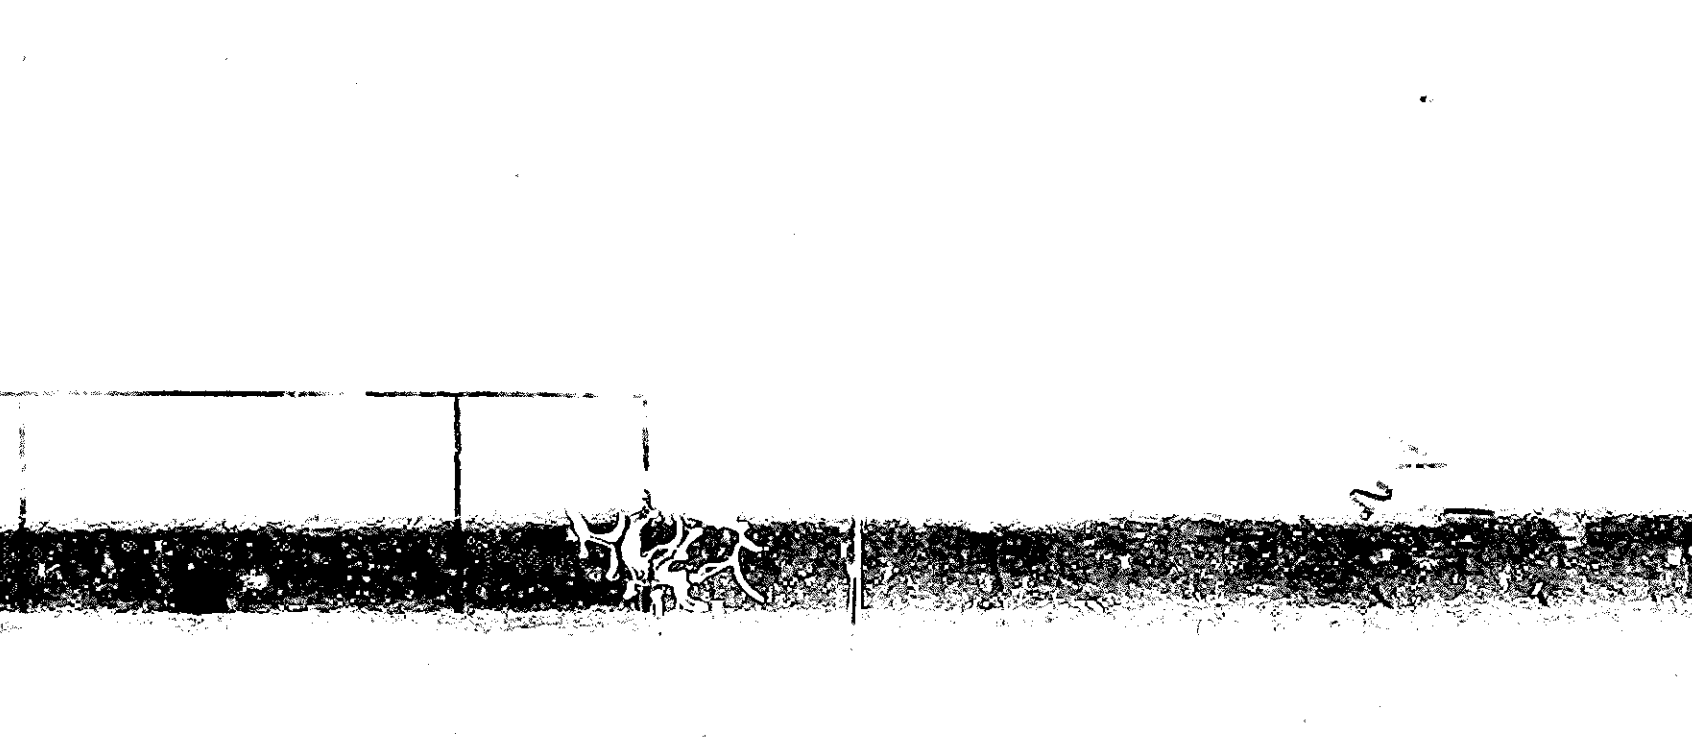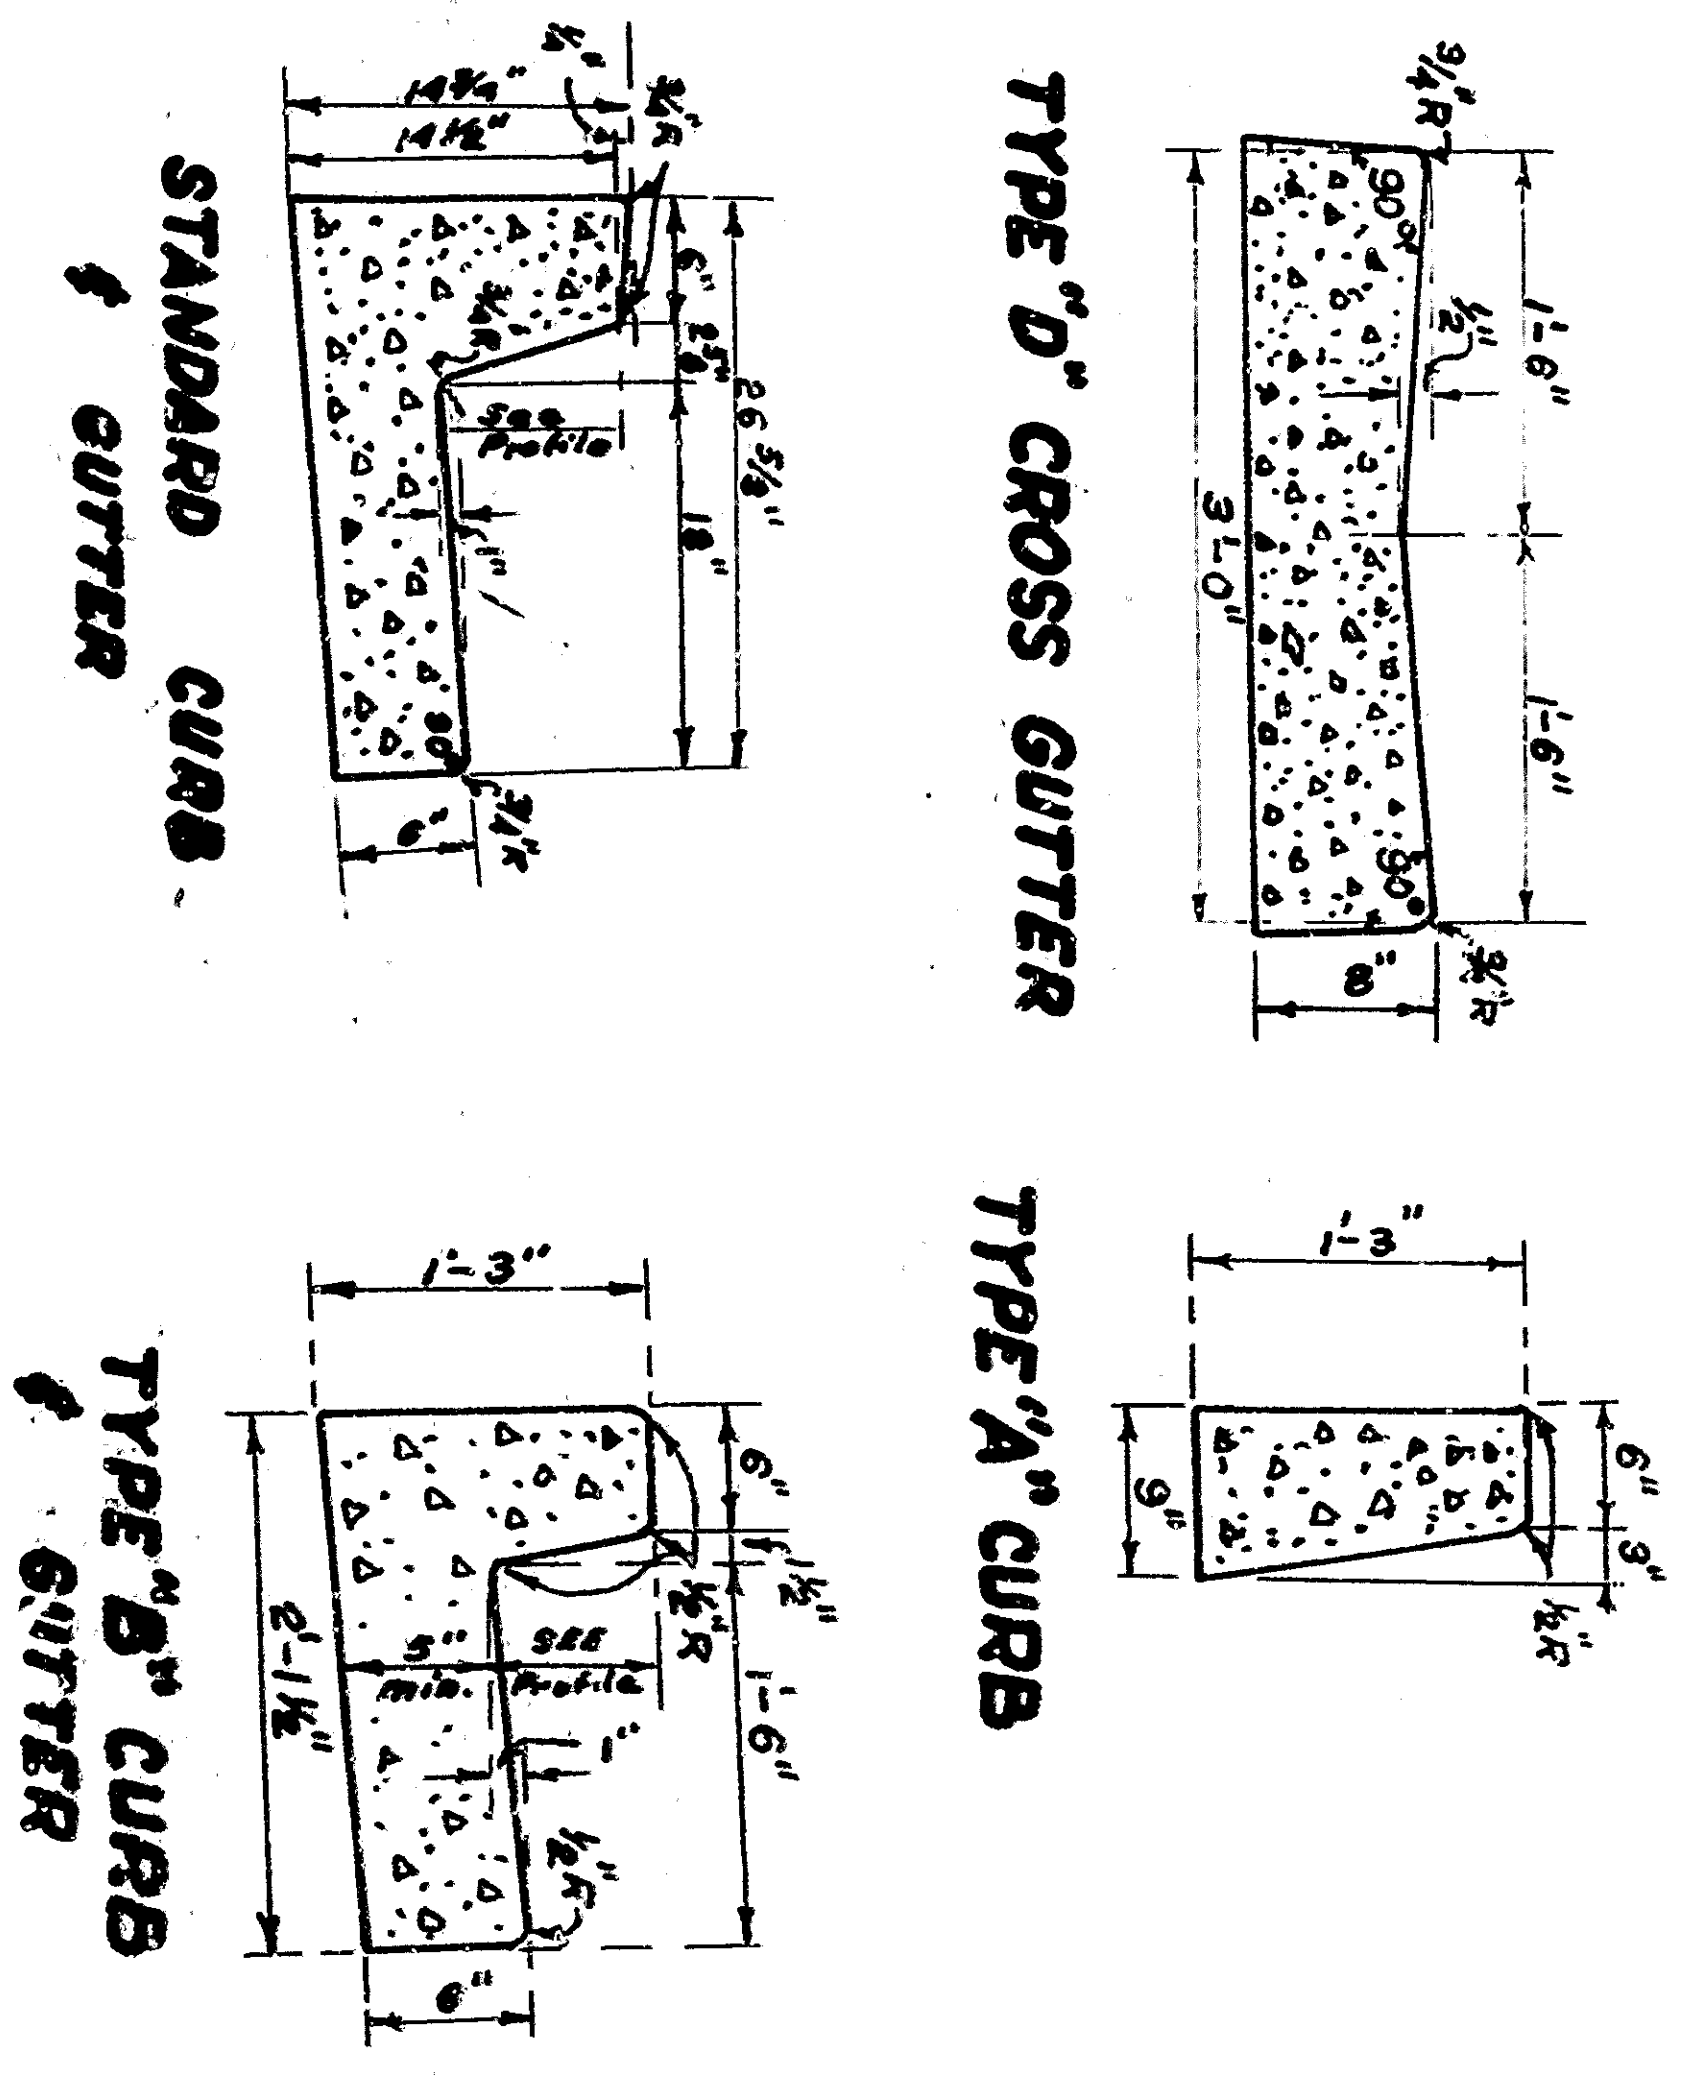



BM. Square S E Return Street 4'-SI  
E1239.31

  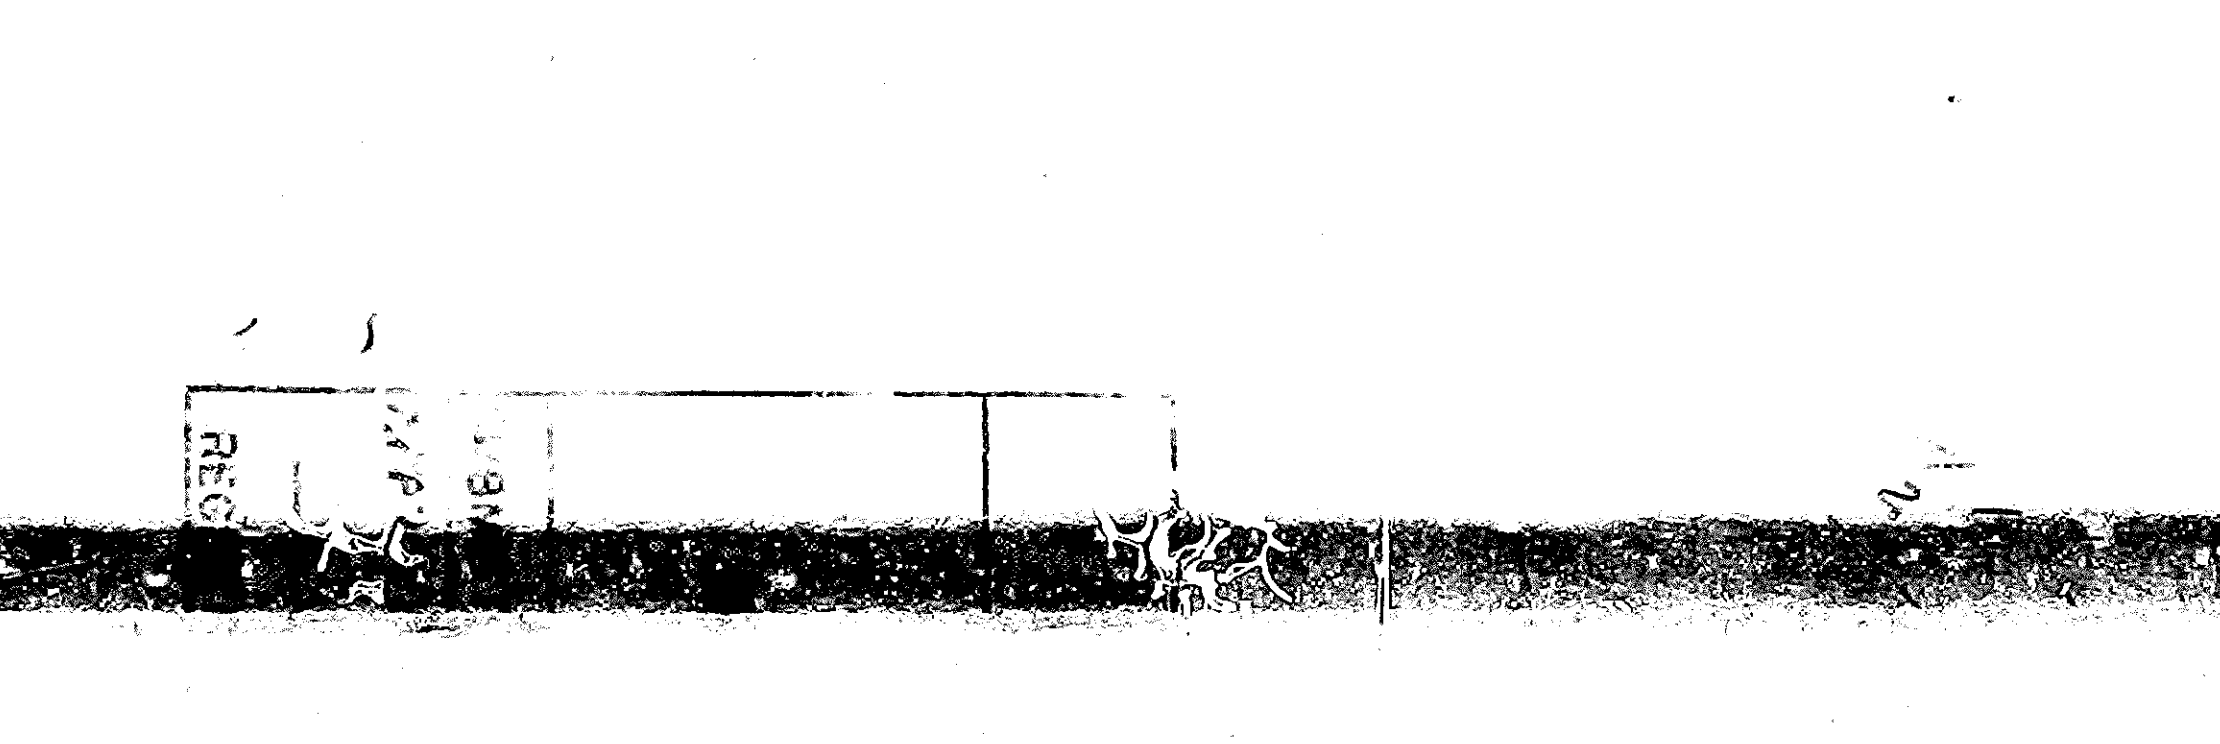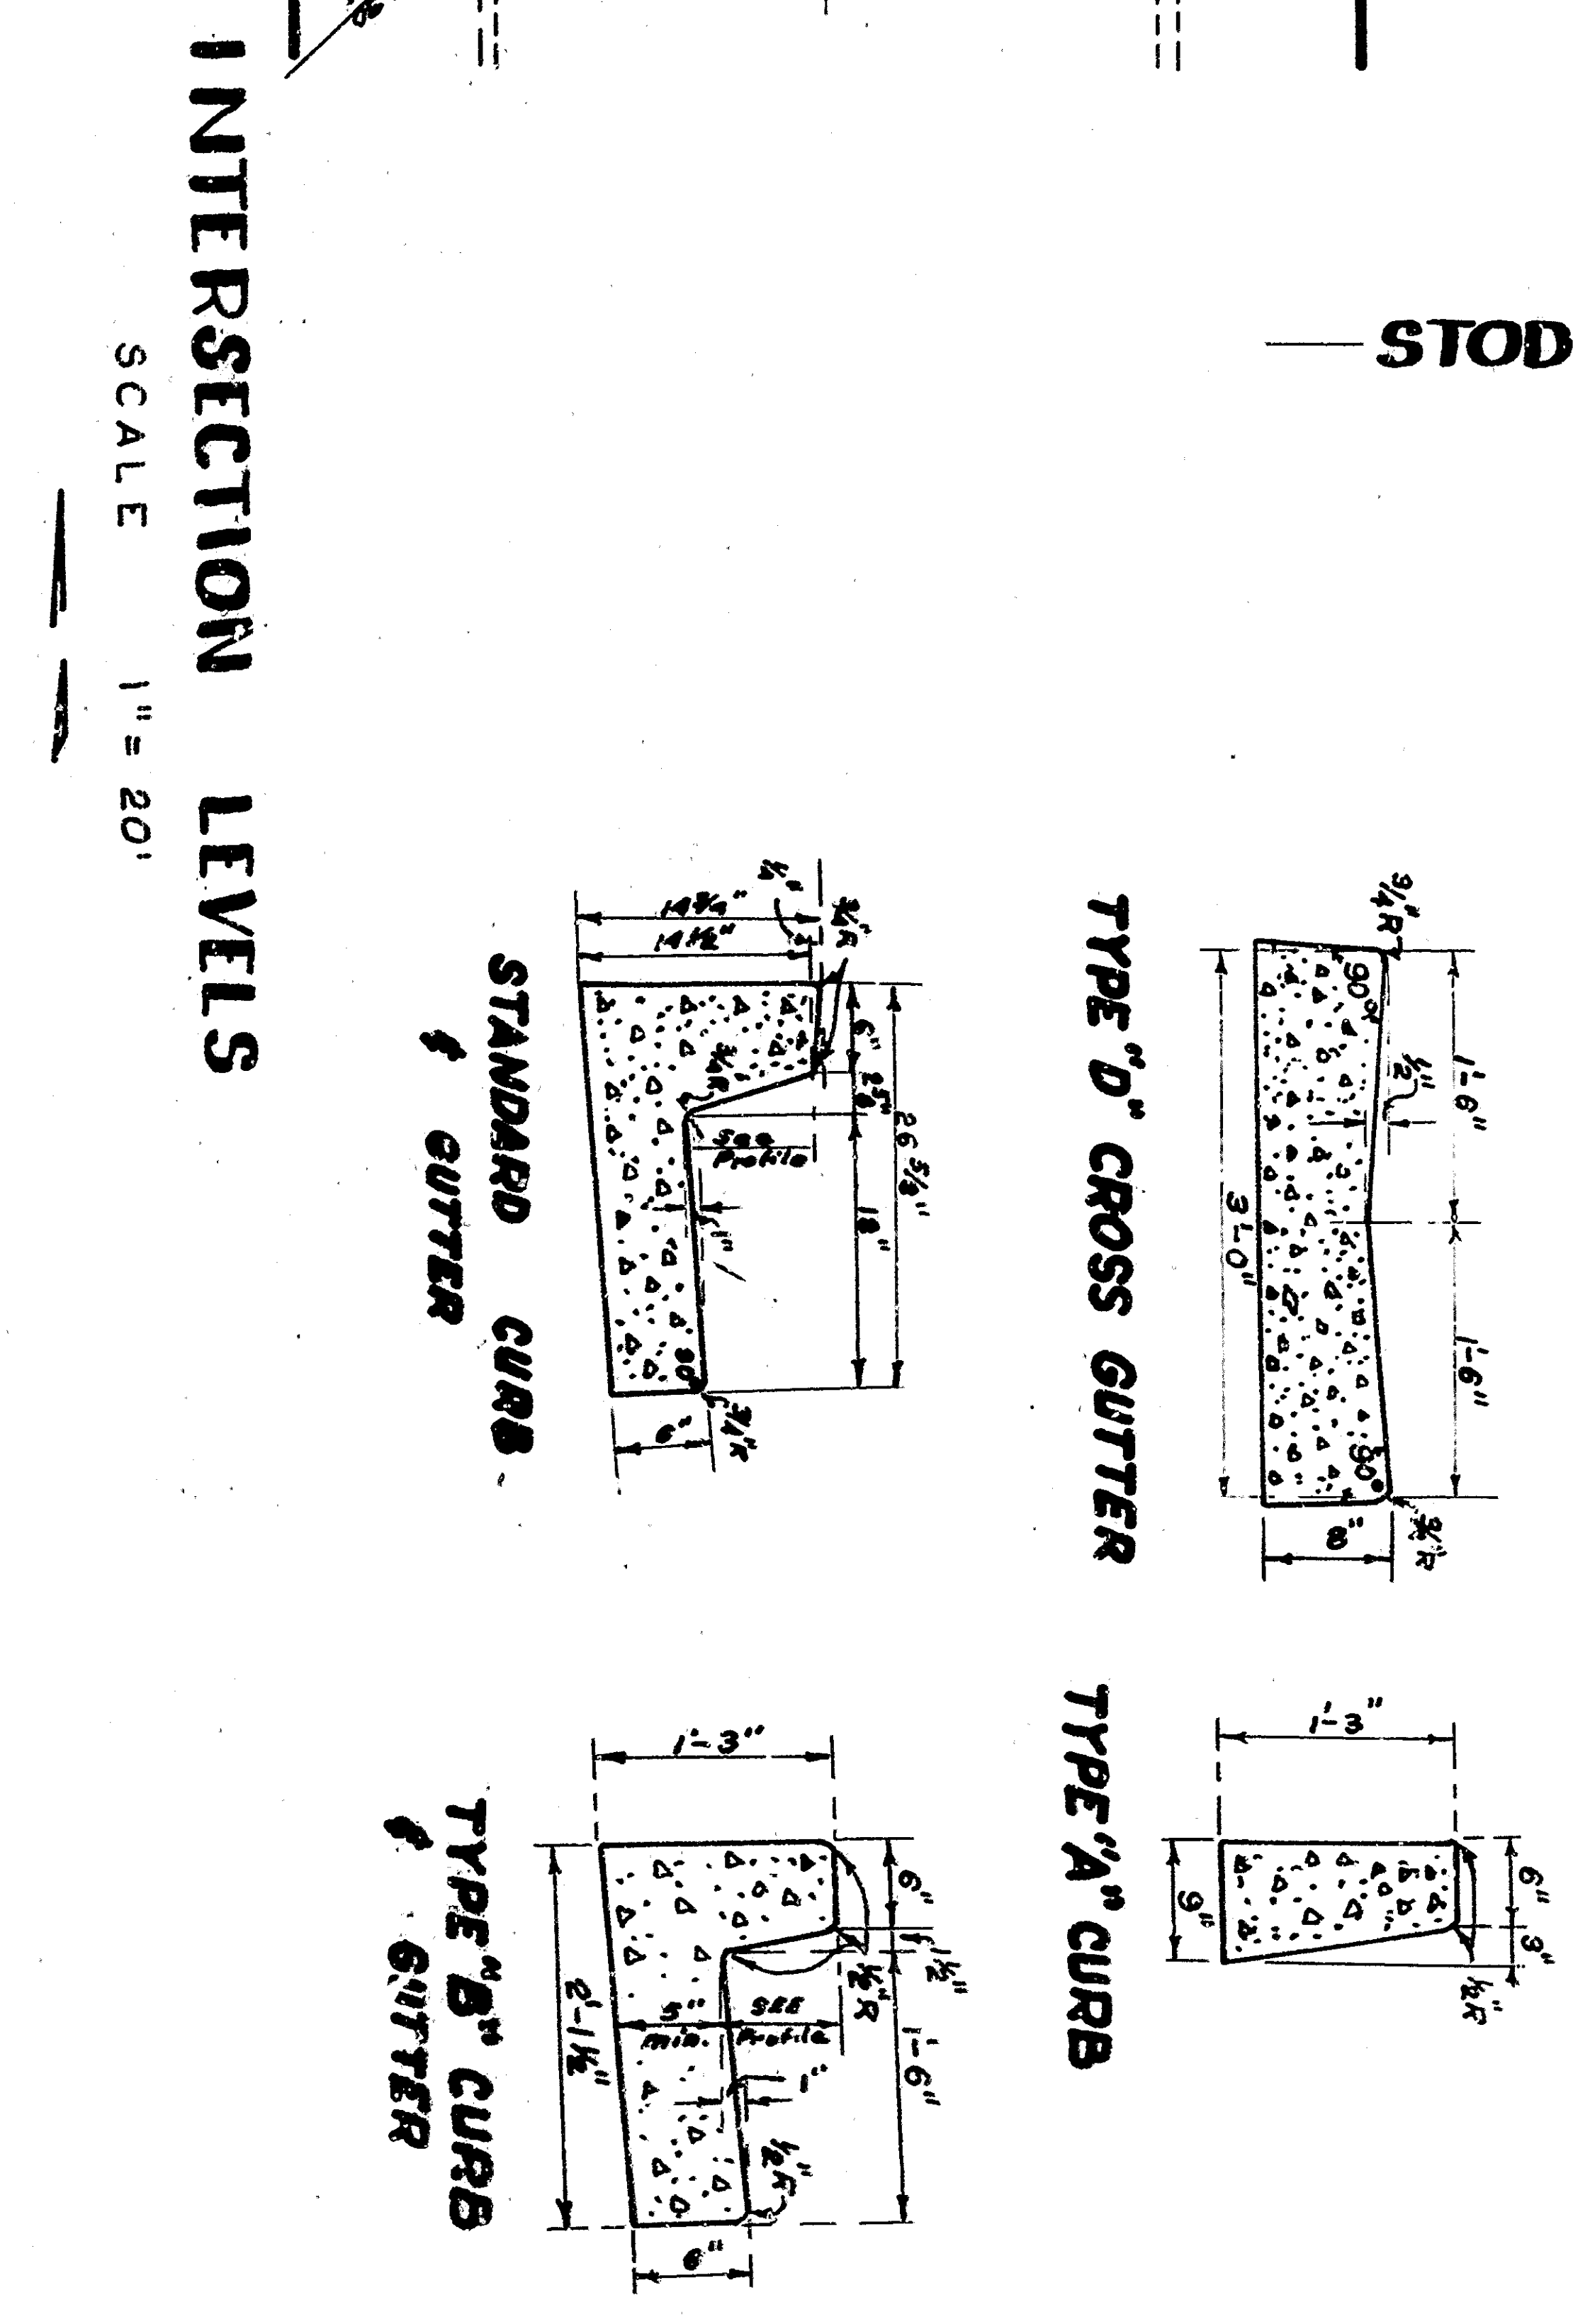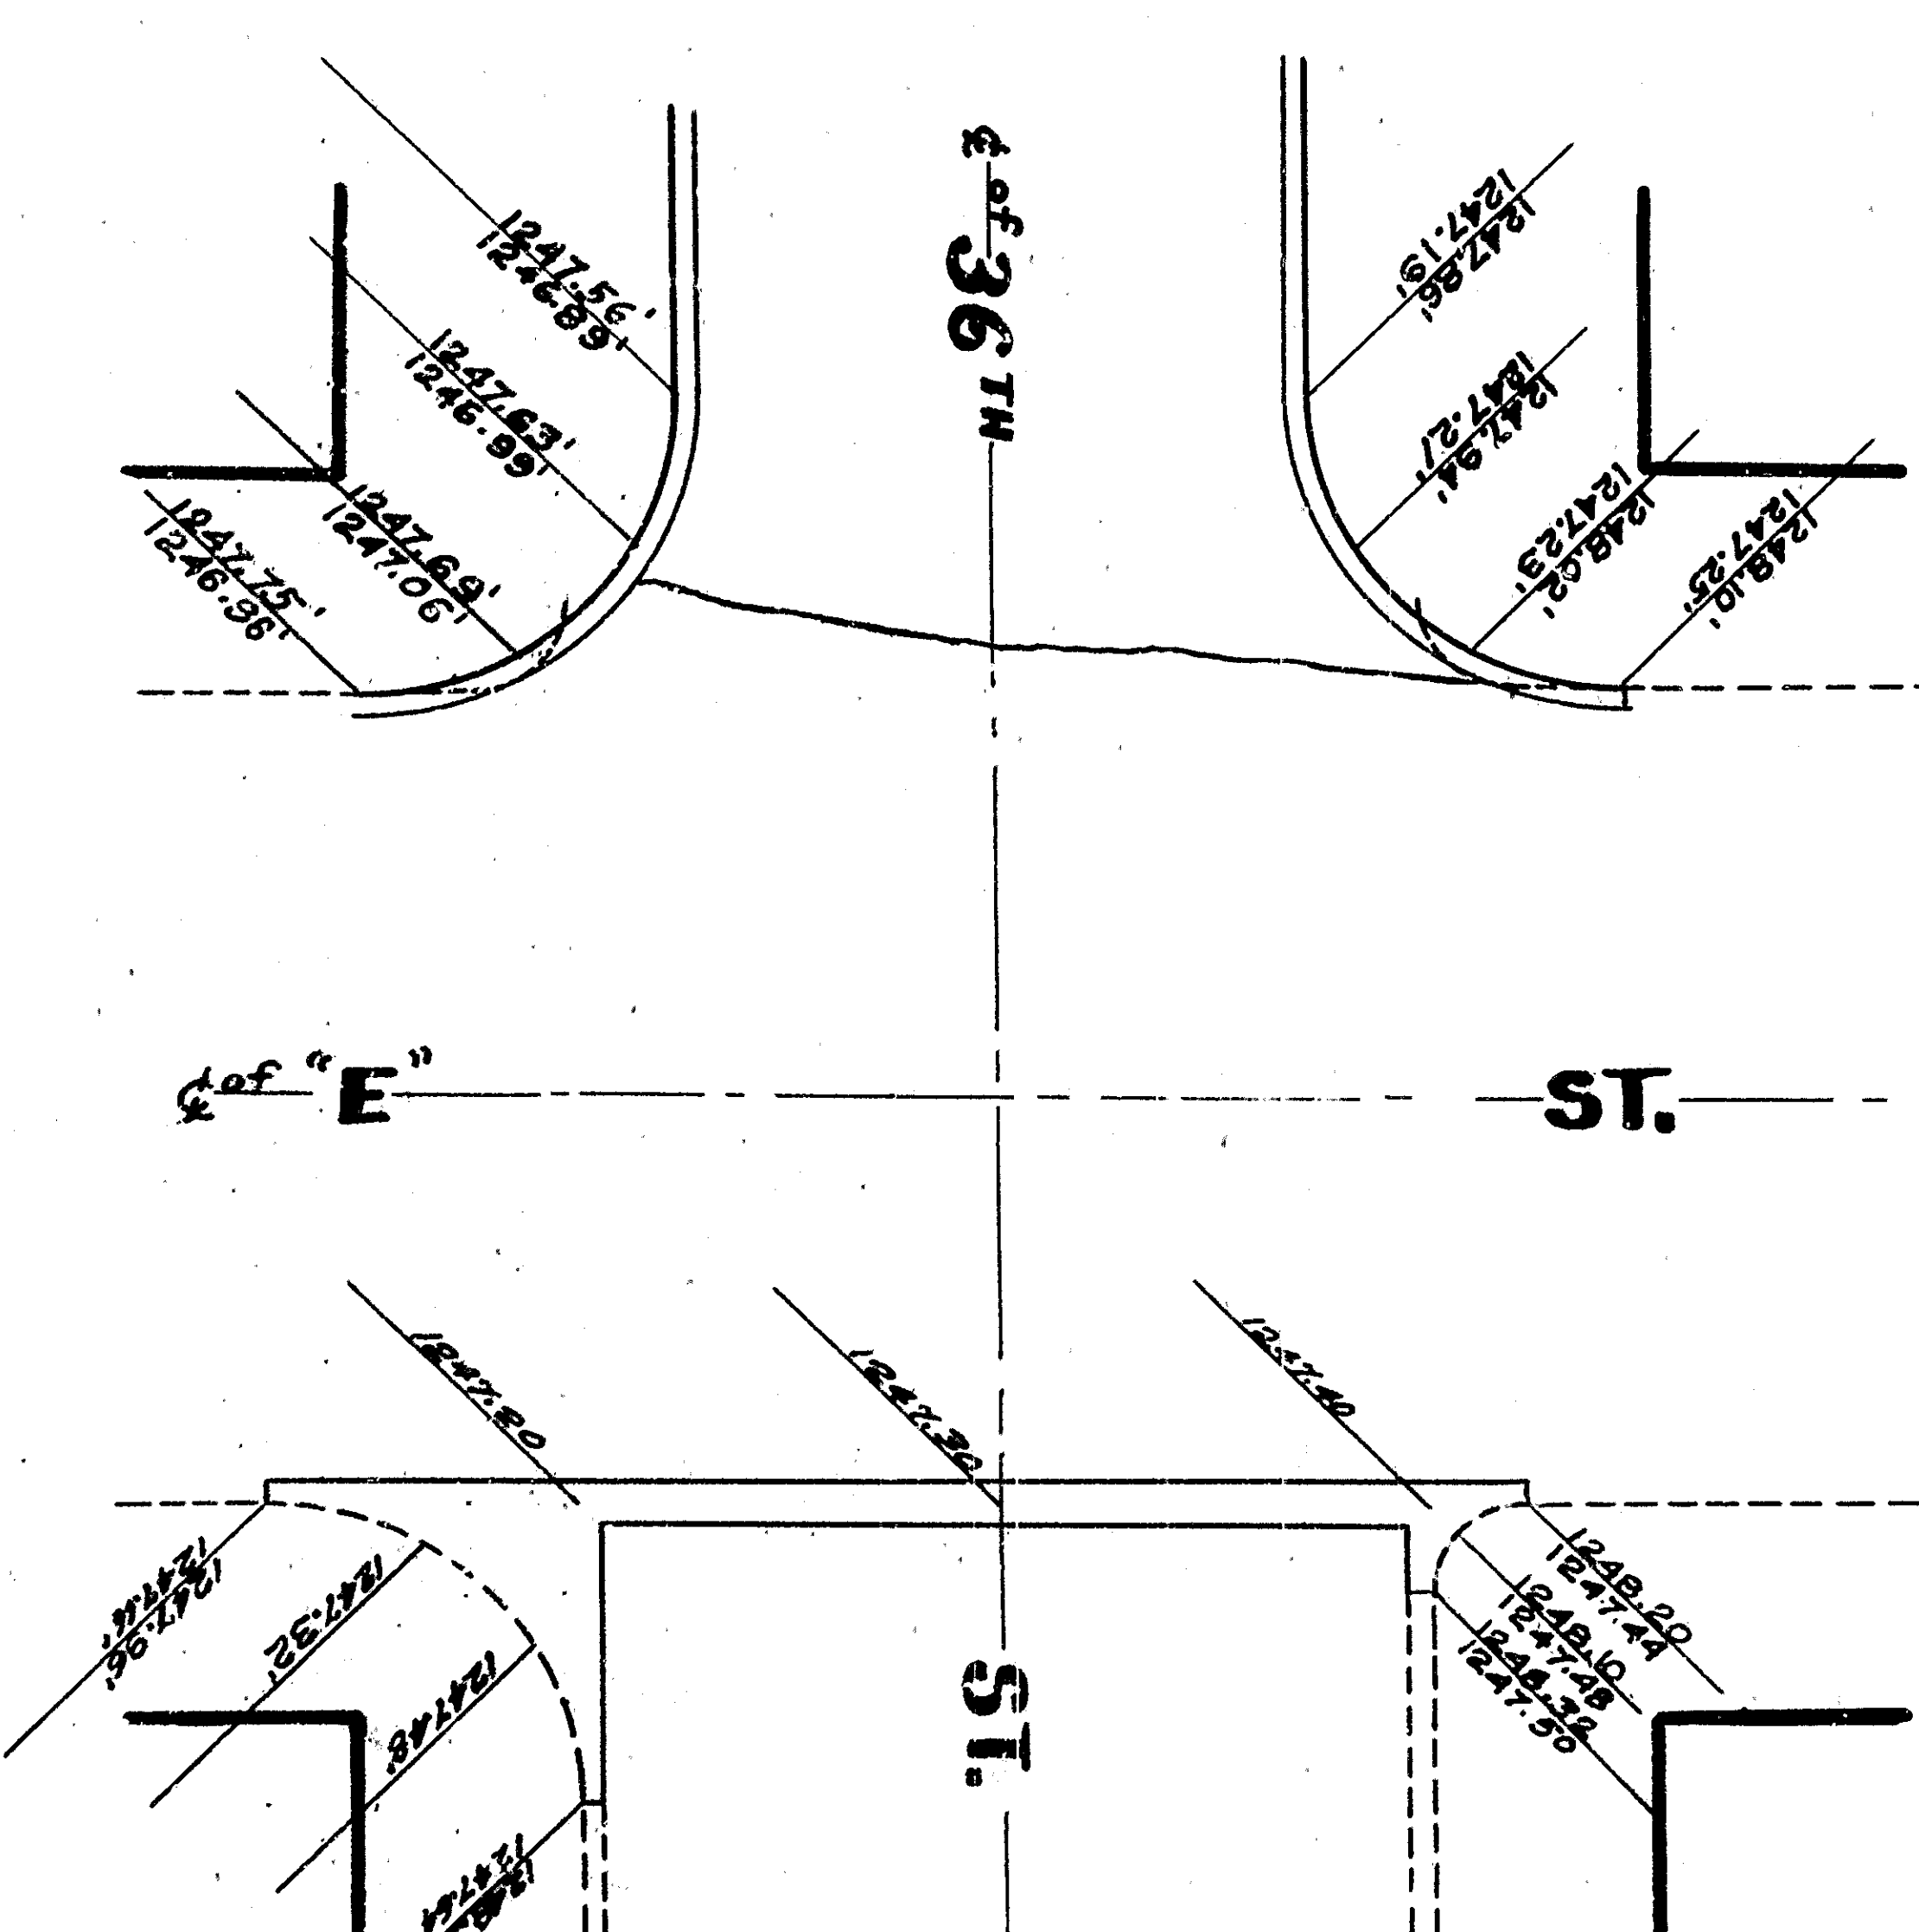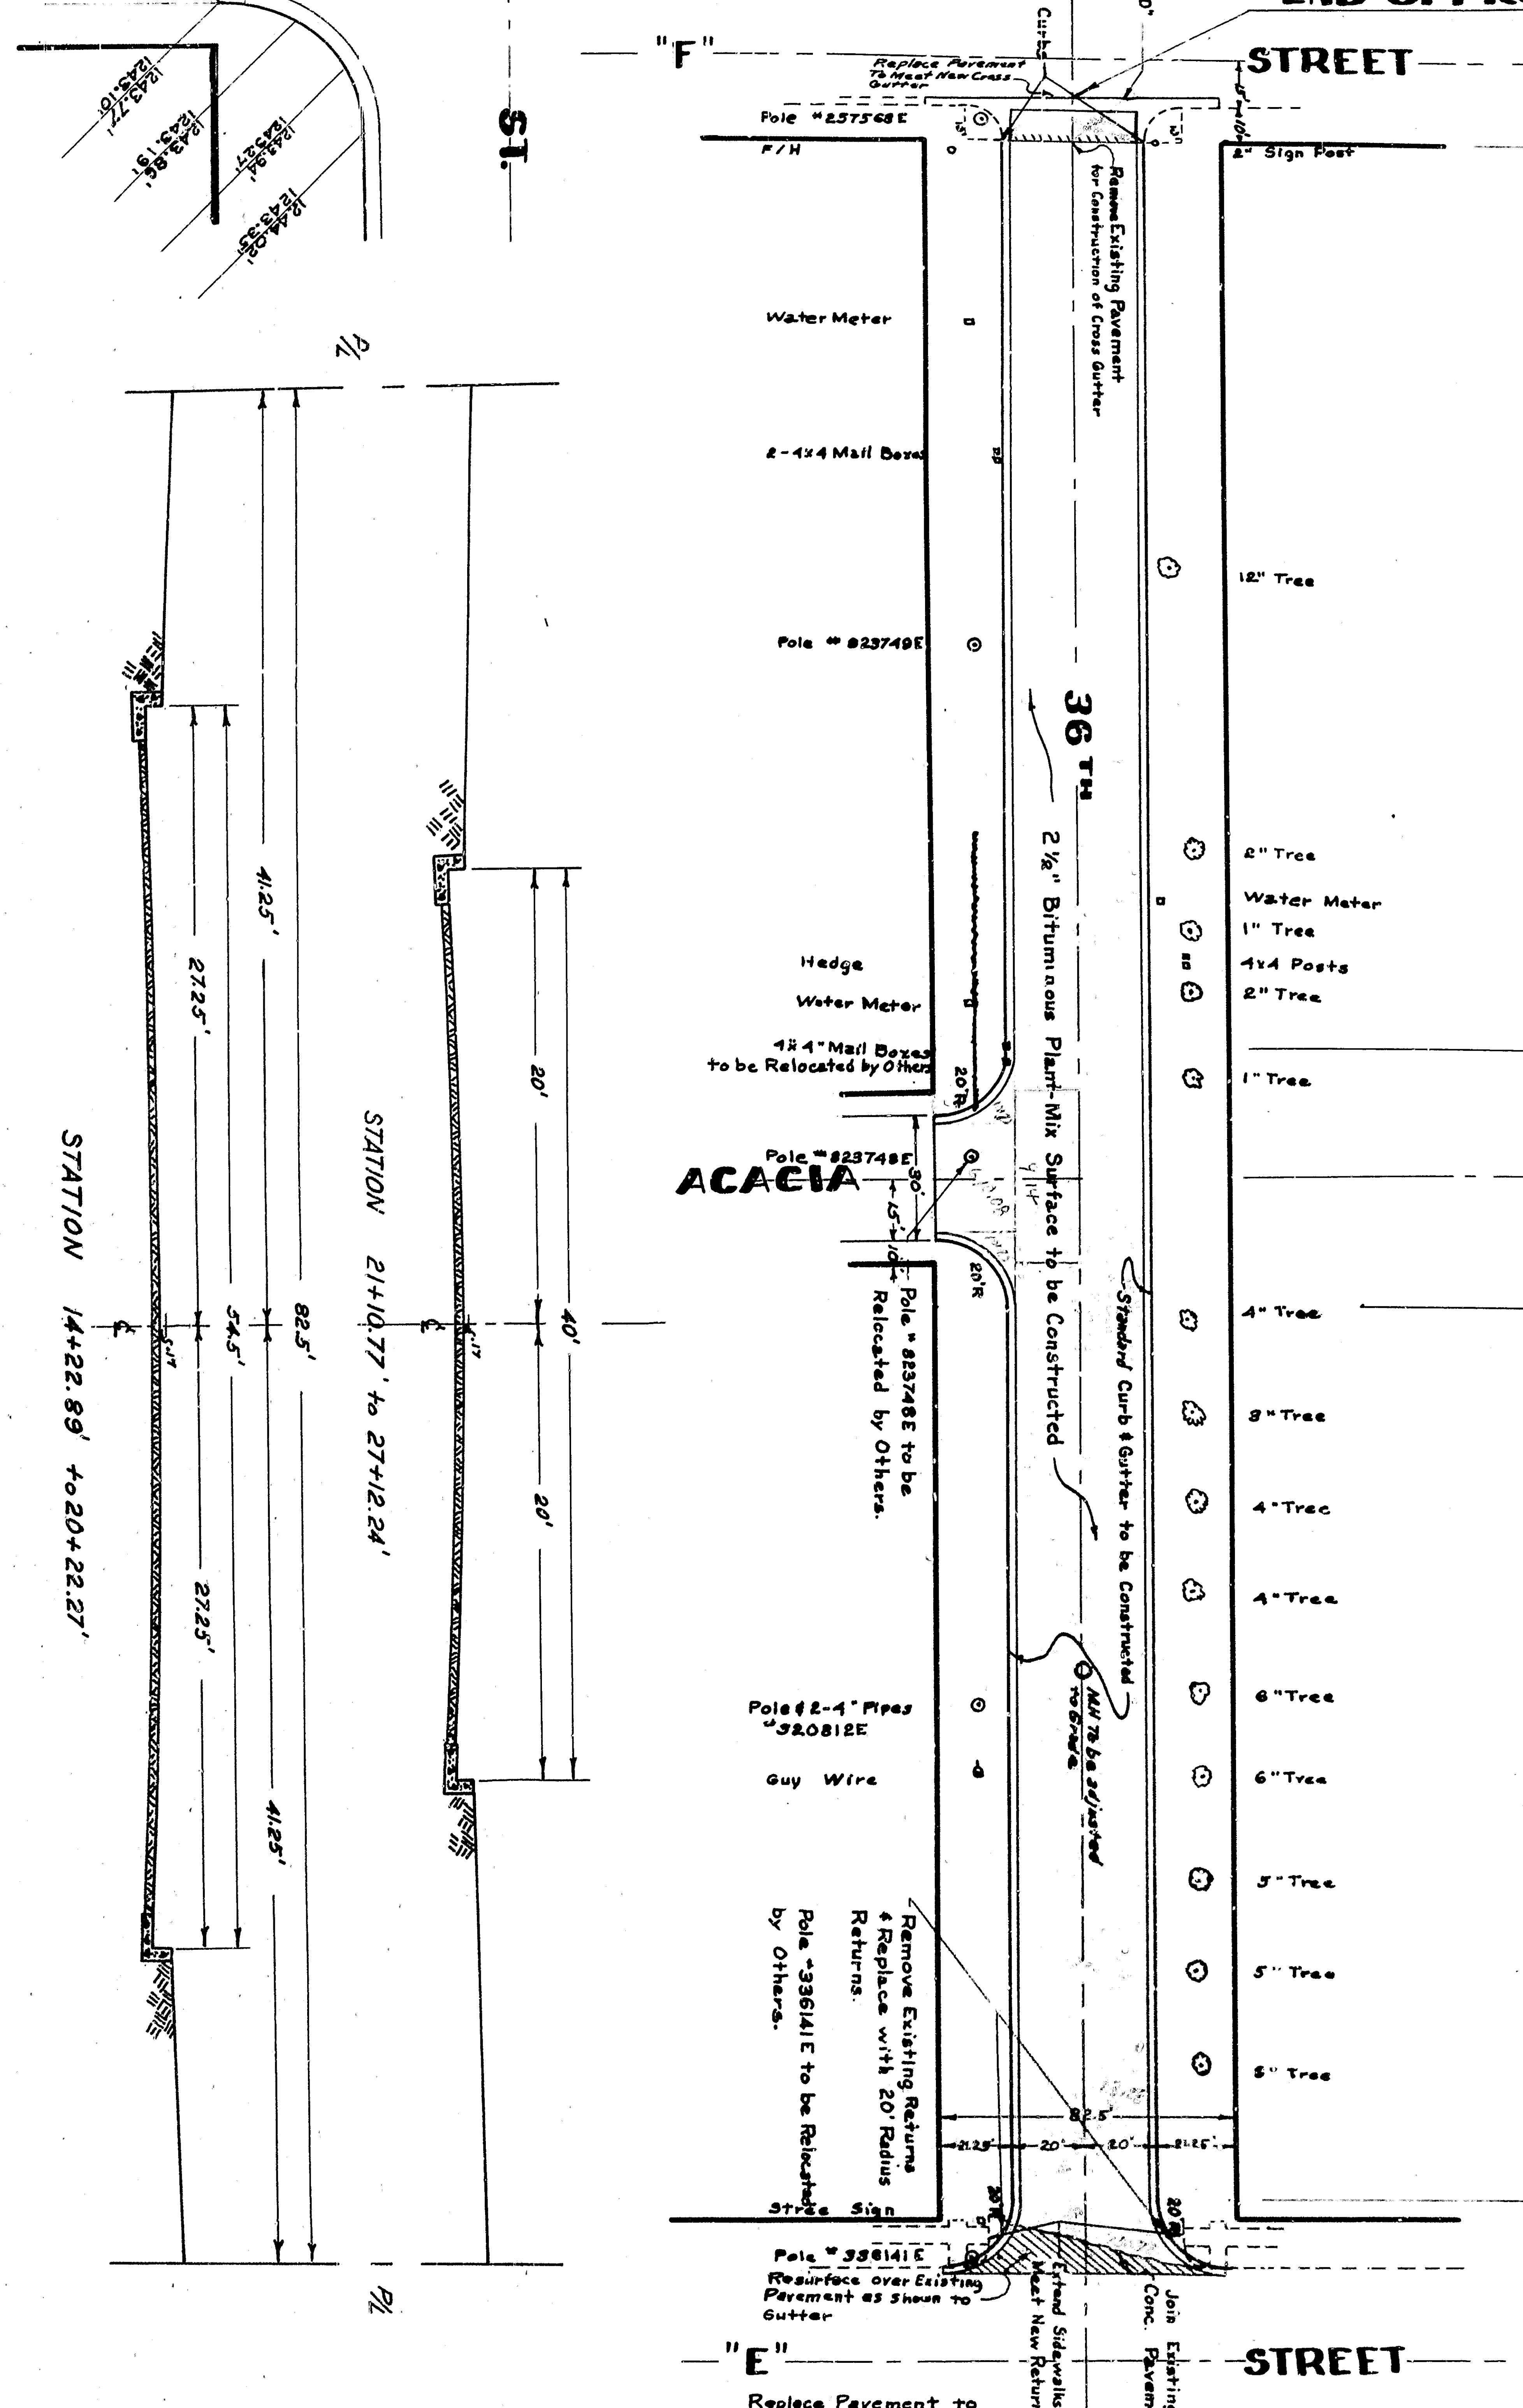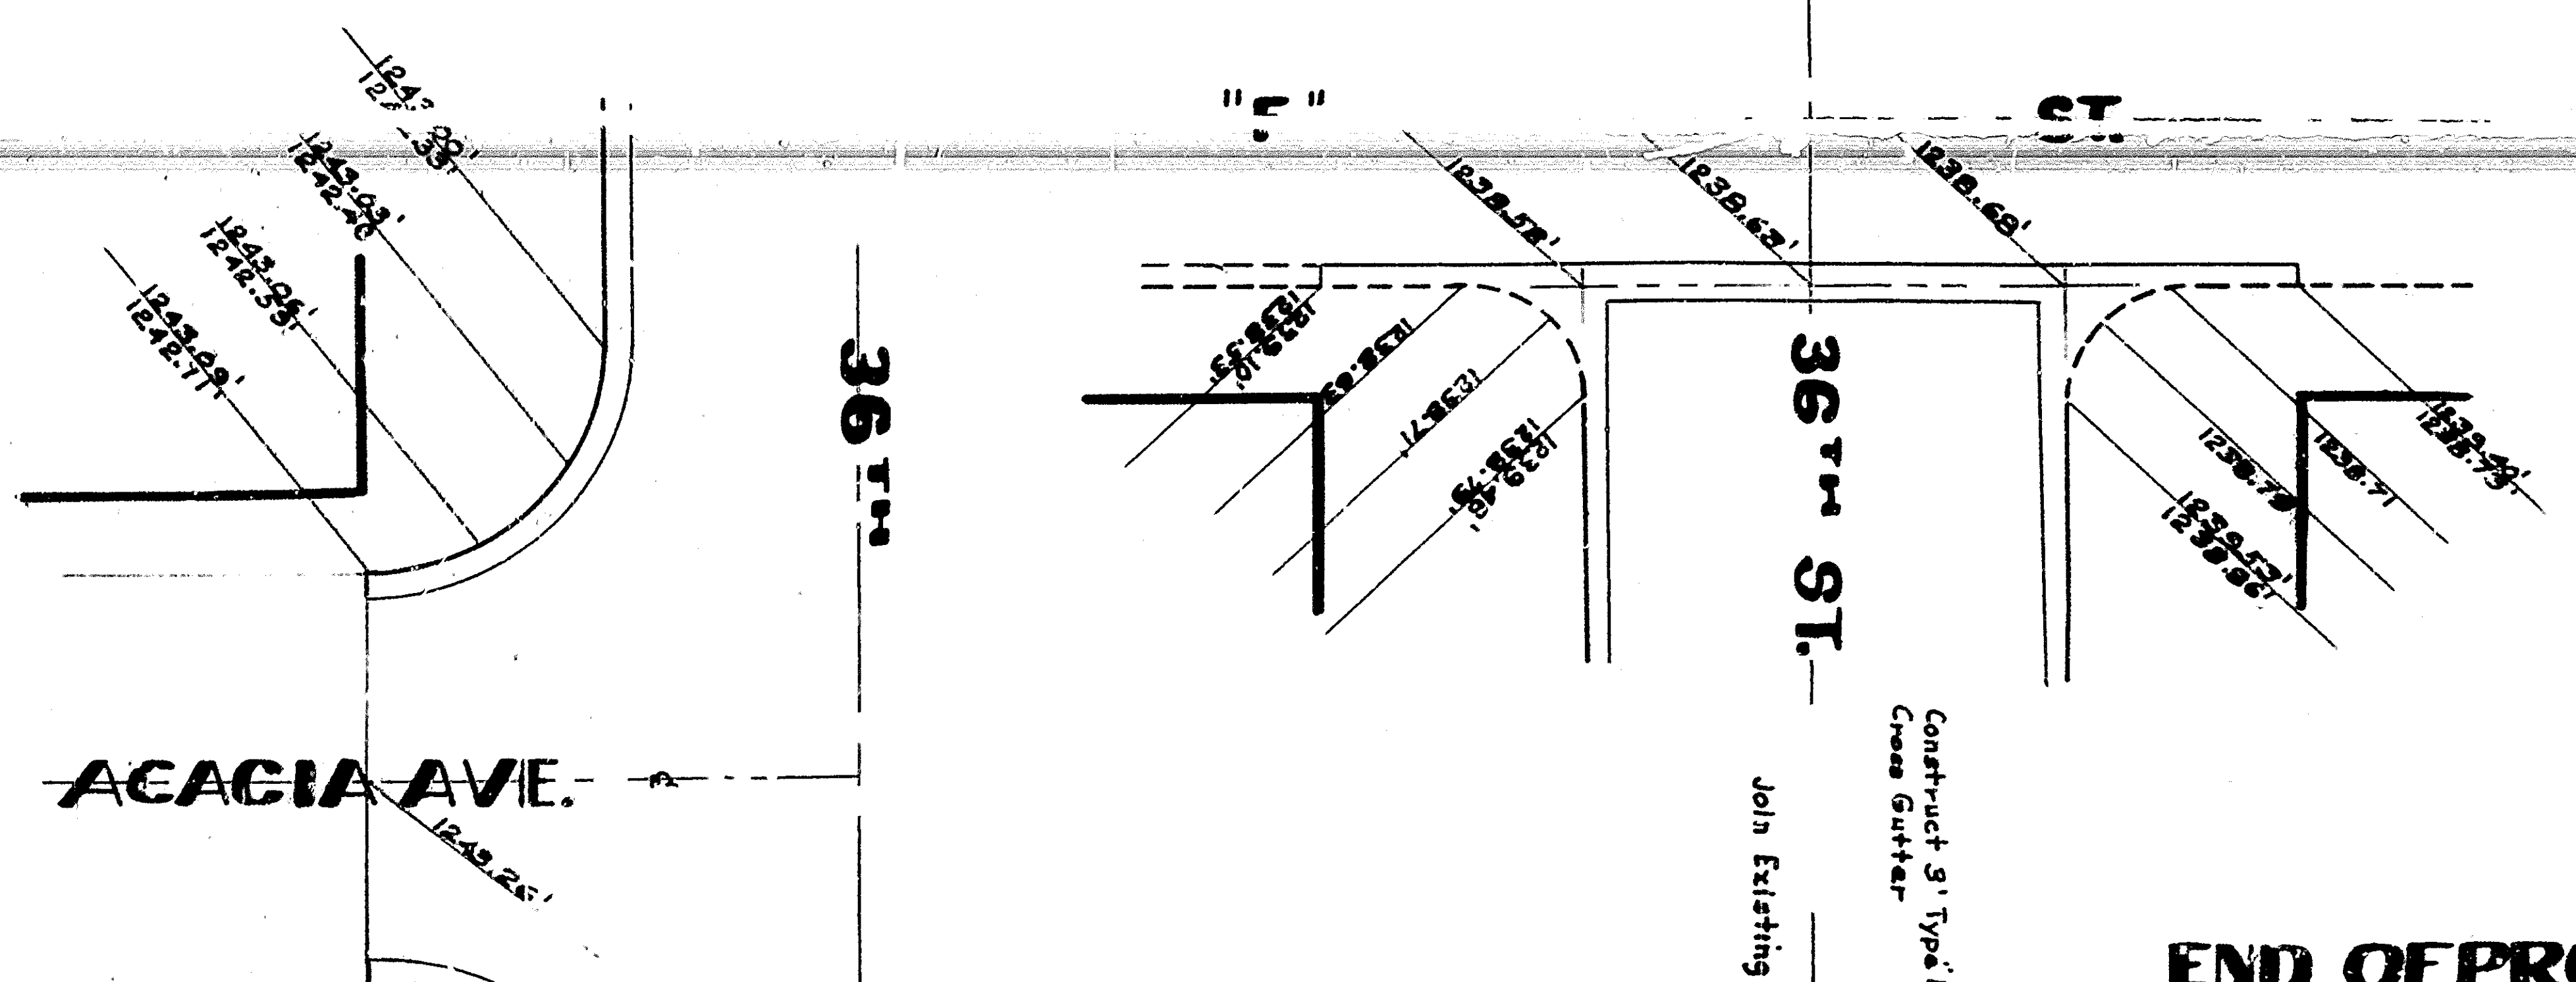

PROFILE  
VERTICAL SCALE 1"=40'

PLAN  
SCALE 1"=40'

INTERSECTION LEVELS  
SCALE 1"=20'

