




PLAN
SCALE 1"=40'

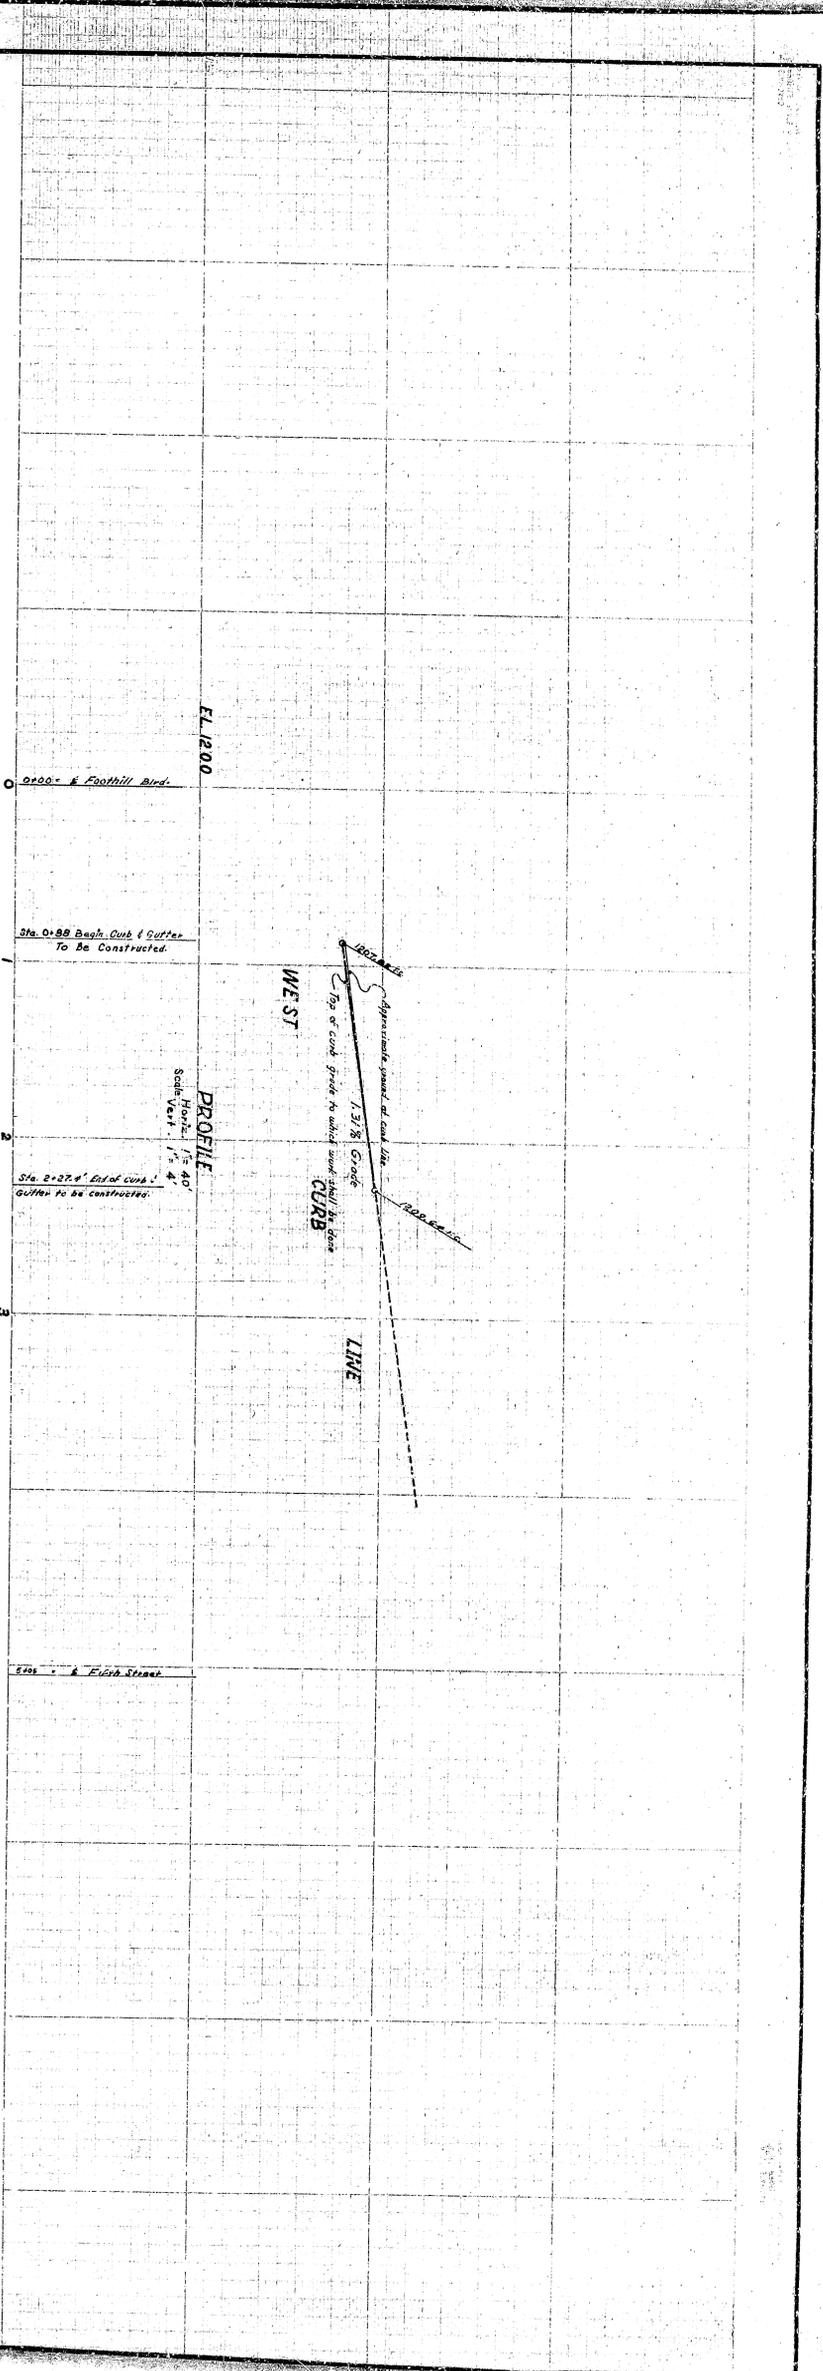

MERIDIAN
CURB & GUTTER
PLAN 2
Sheet No. 4

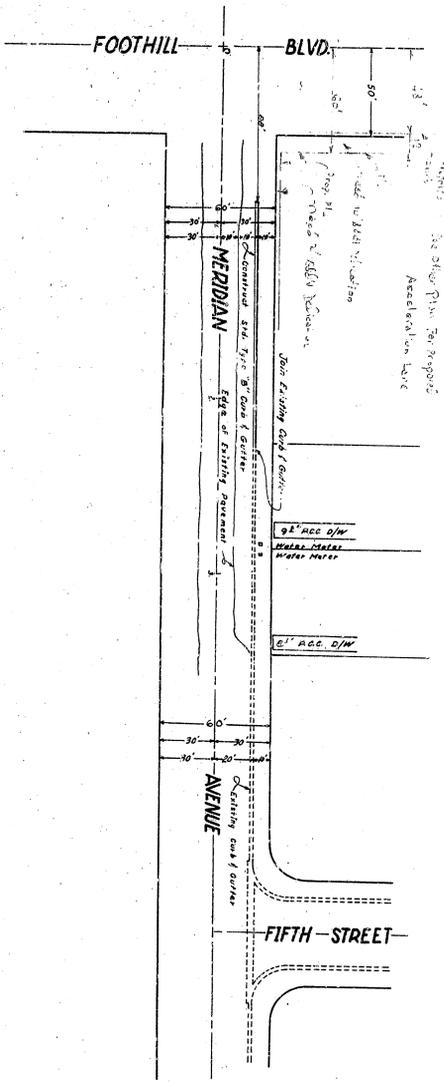

PLAN
SCALE 1"=40'

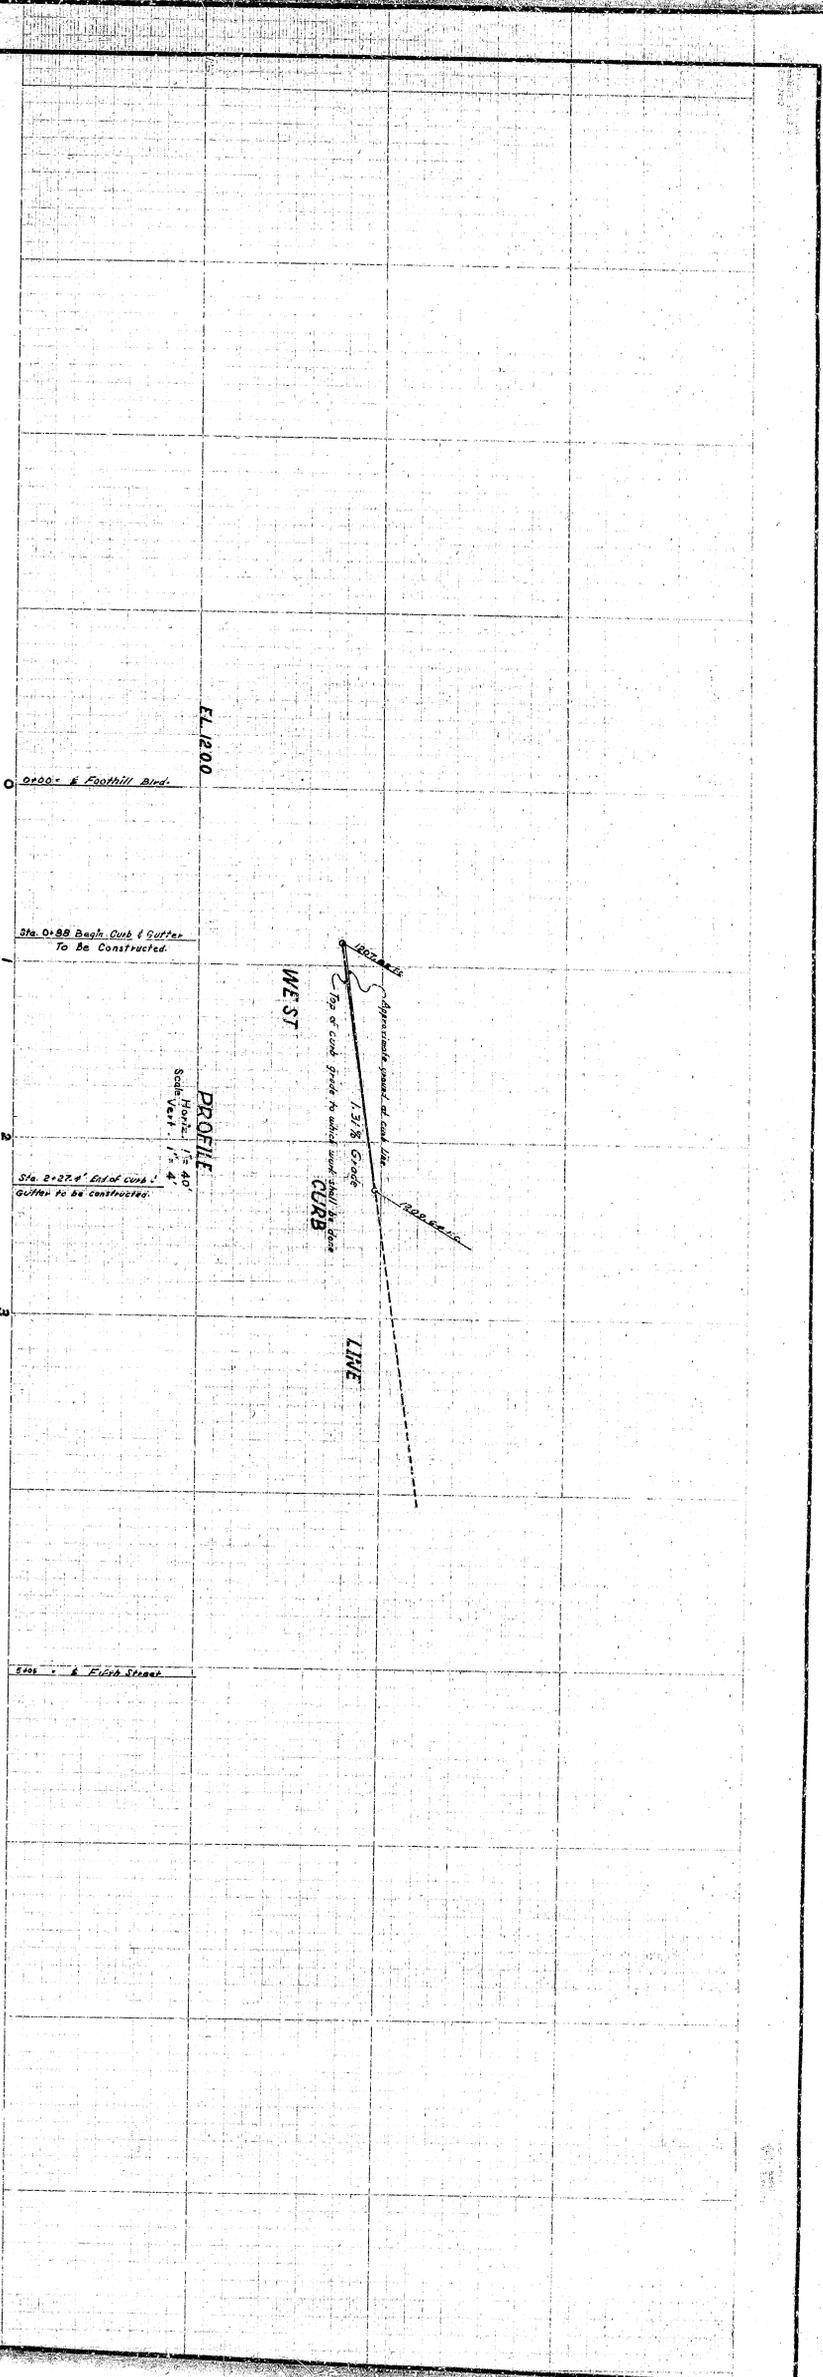

MERIDIAN
CURB & GUTTER
PLAN 2
Sheet No. 4