


NOTE: All work embodied on these plans shall be done in conformity with applicable provisions of Specifications No. 2027.

PLAN SCALE - 1"=40'

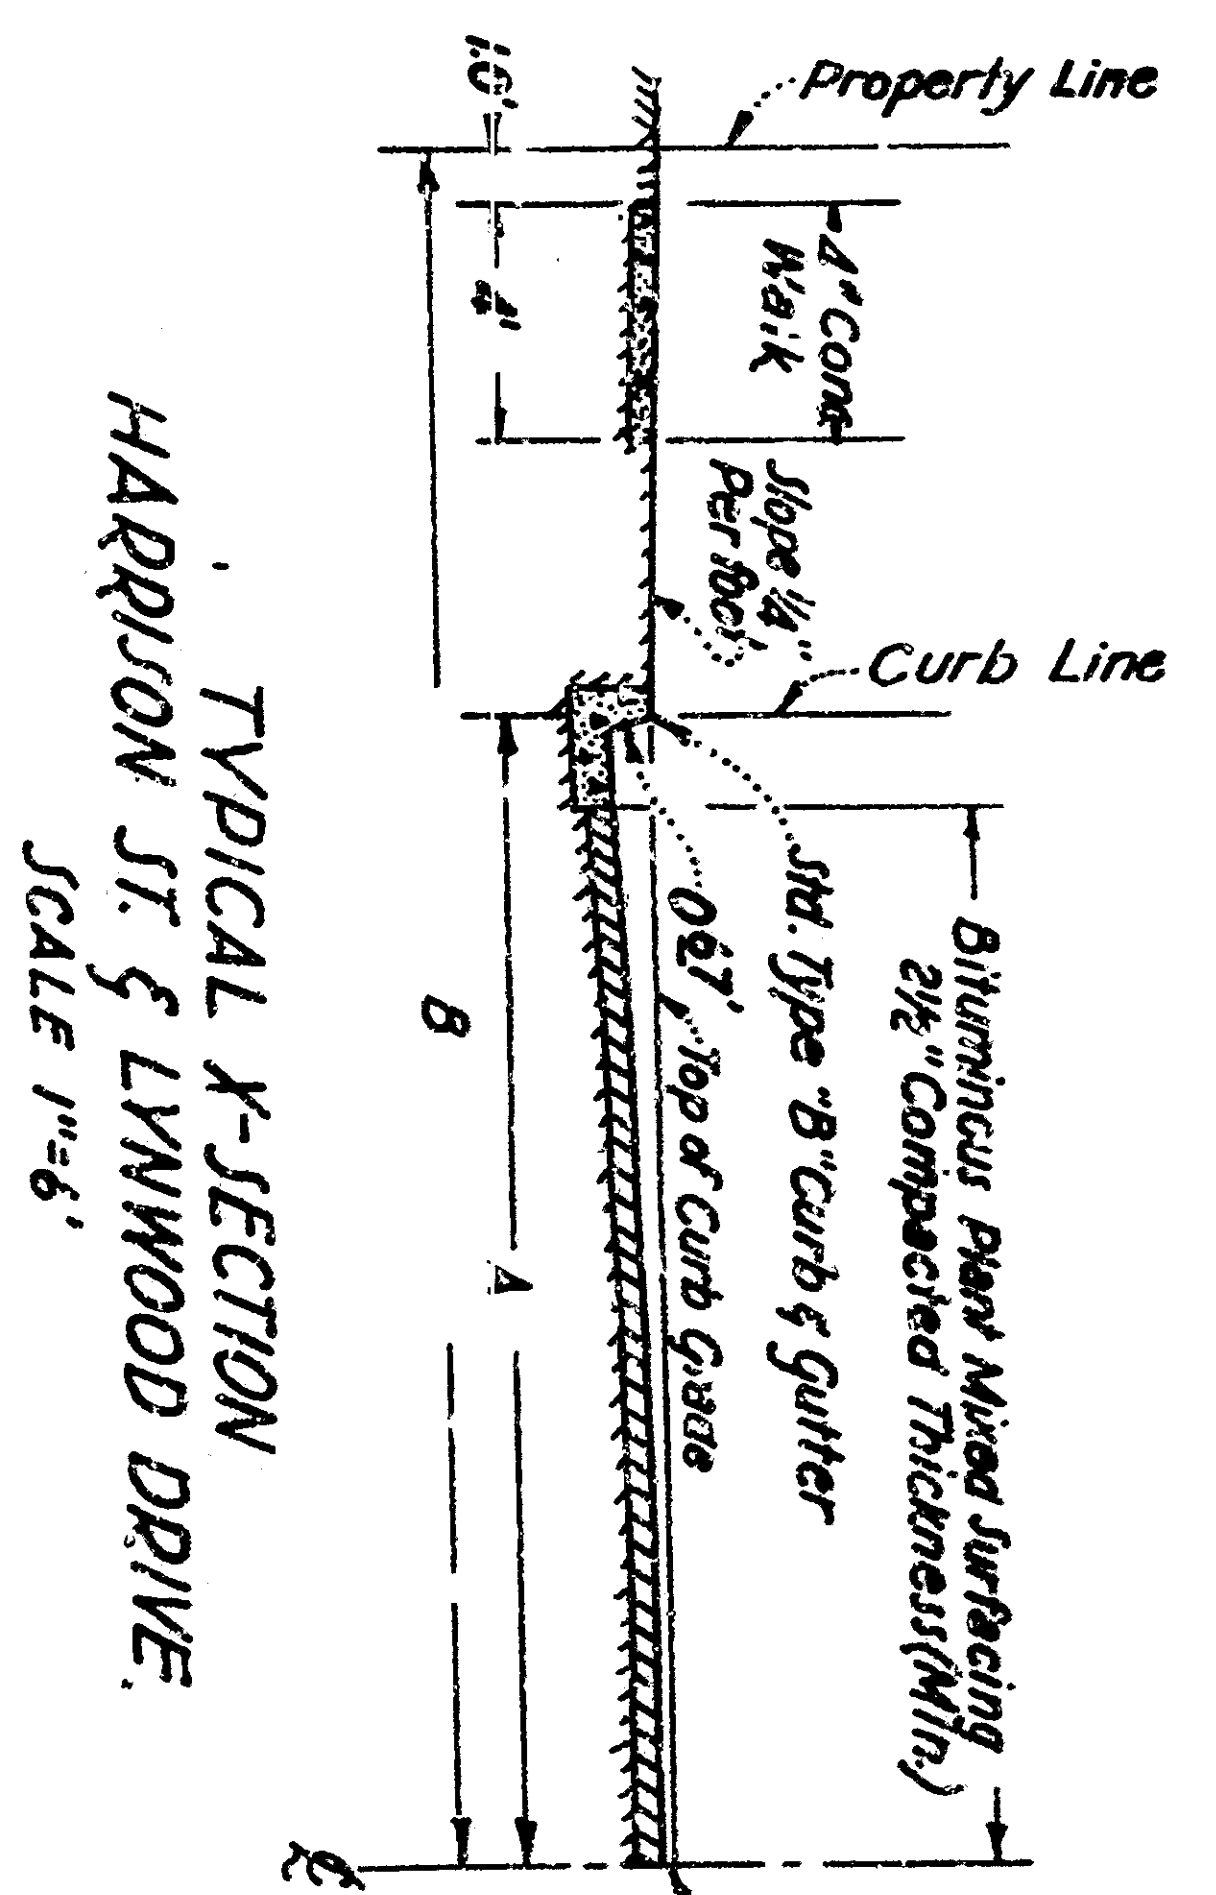

LEGEND TO TYPICAL X-SECTION


 815