


1260 - LEFT

1260 - MID

1260 - RIGHT

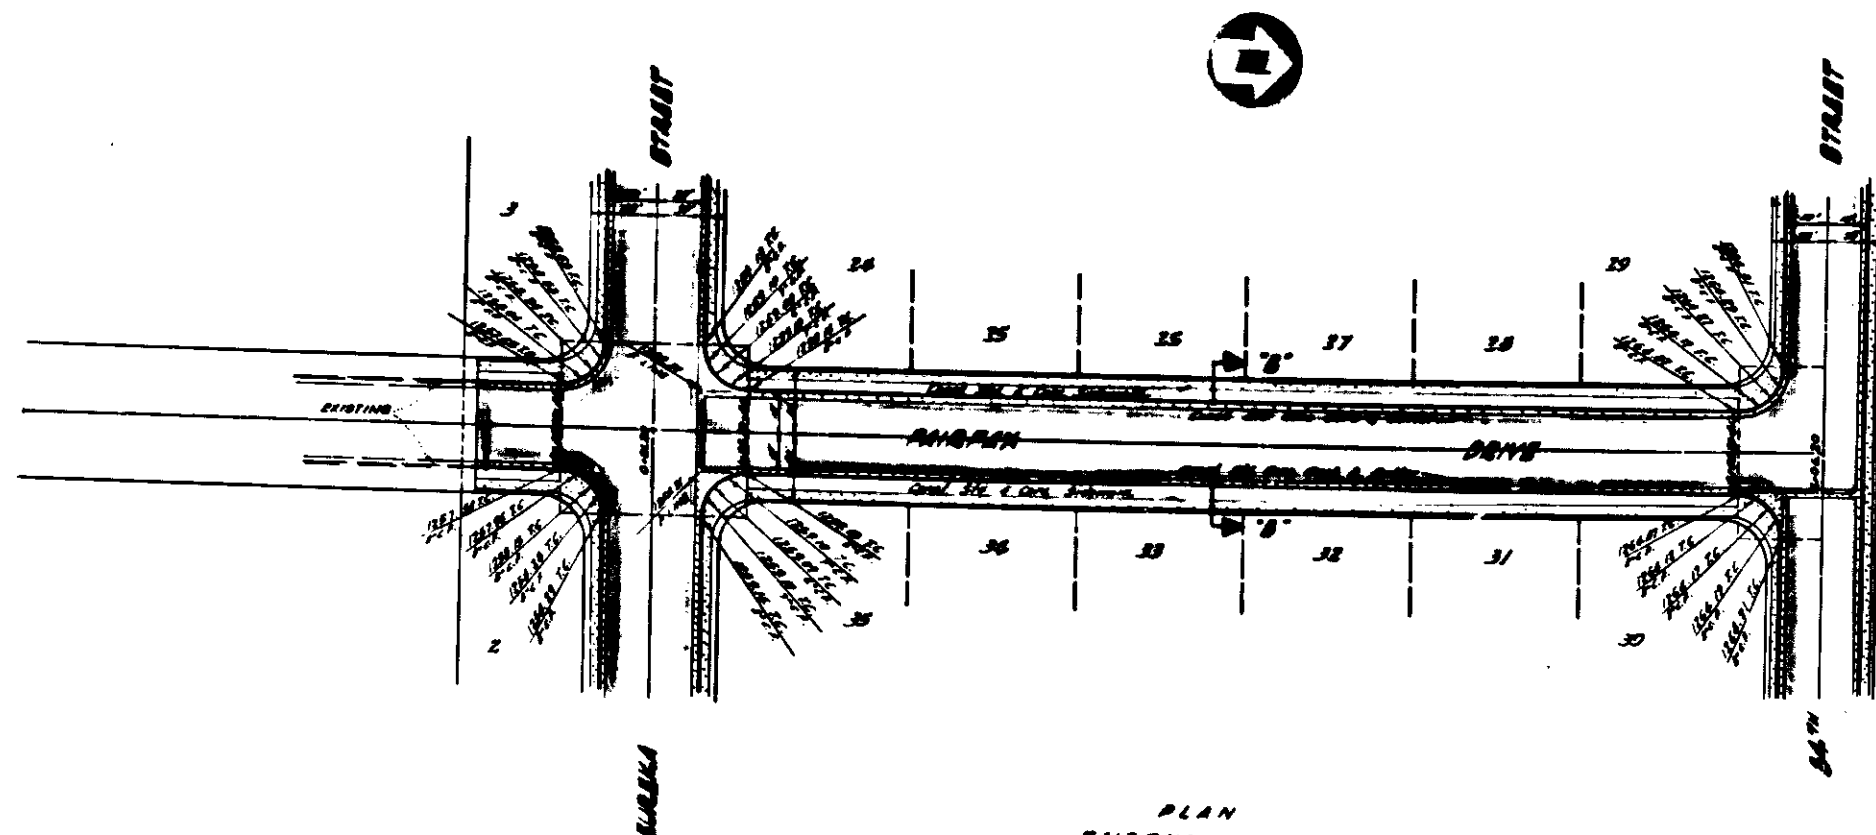

PLAN
FAIRFAX DRIVE
DATE 11-20