
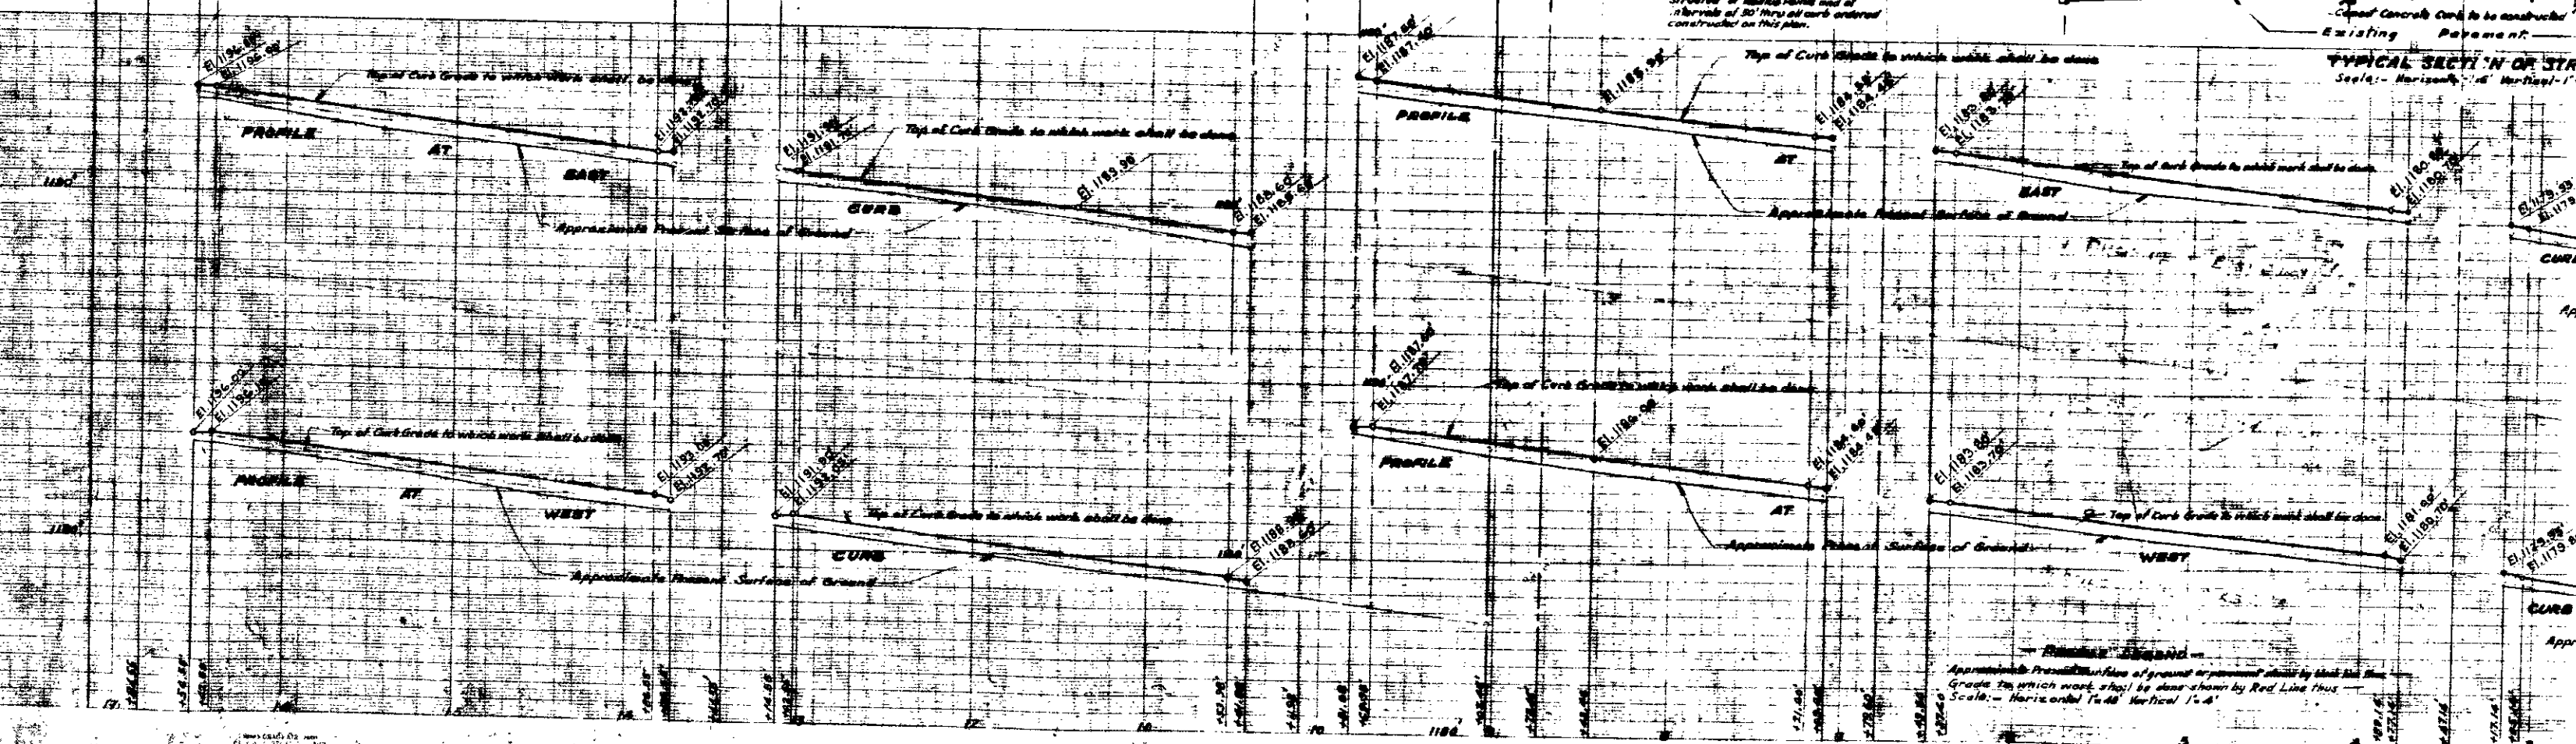



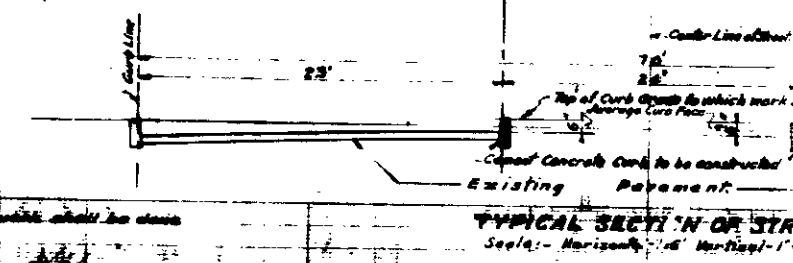

PROFILE

