


R.S. Moore

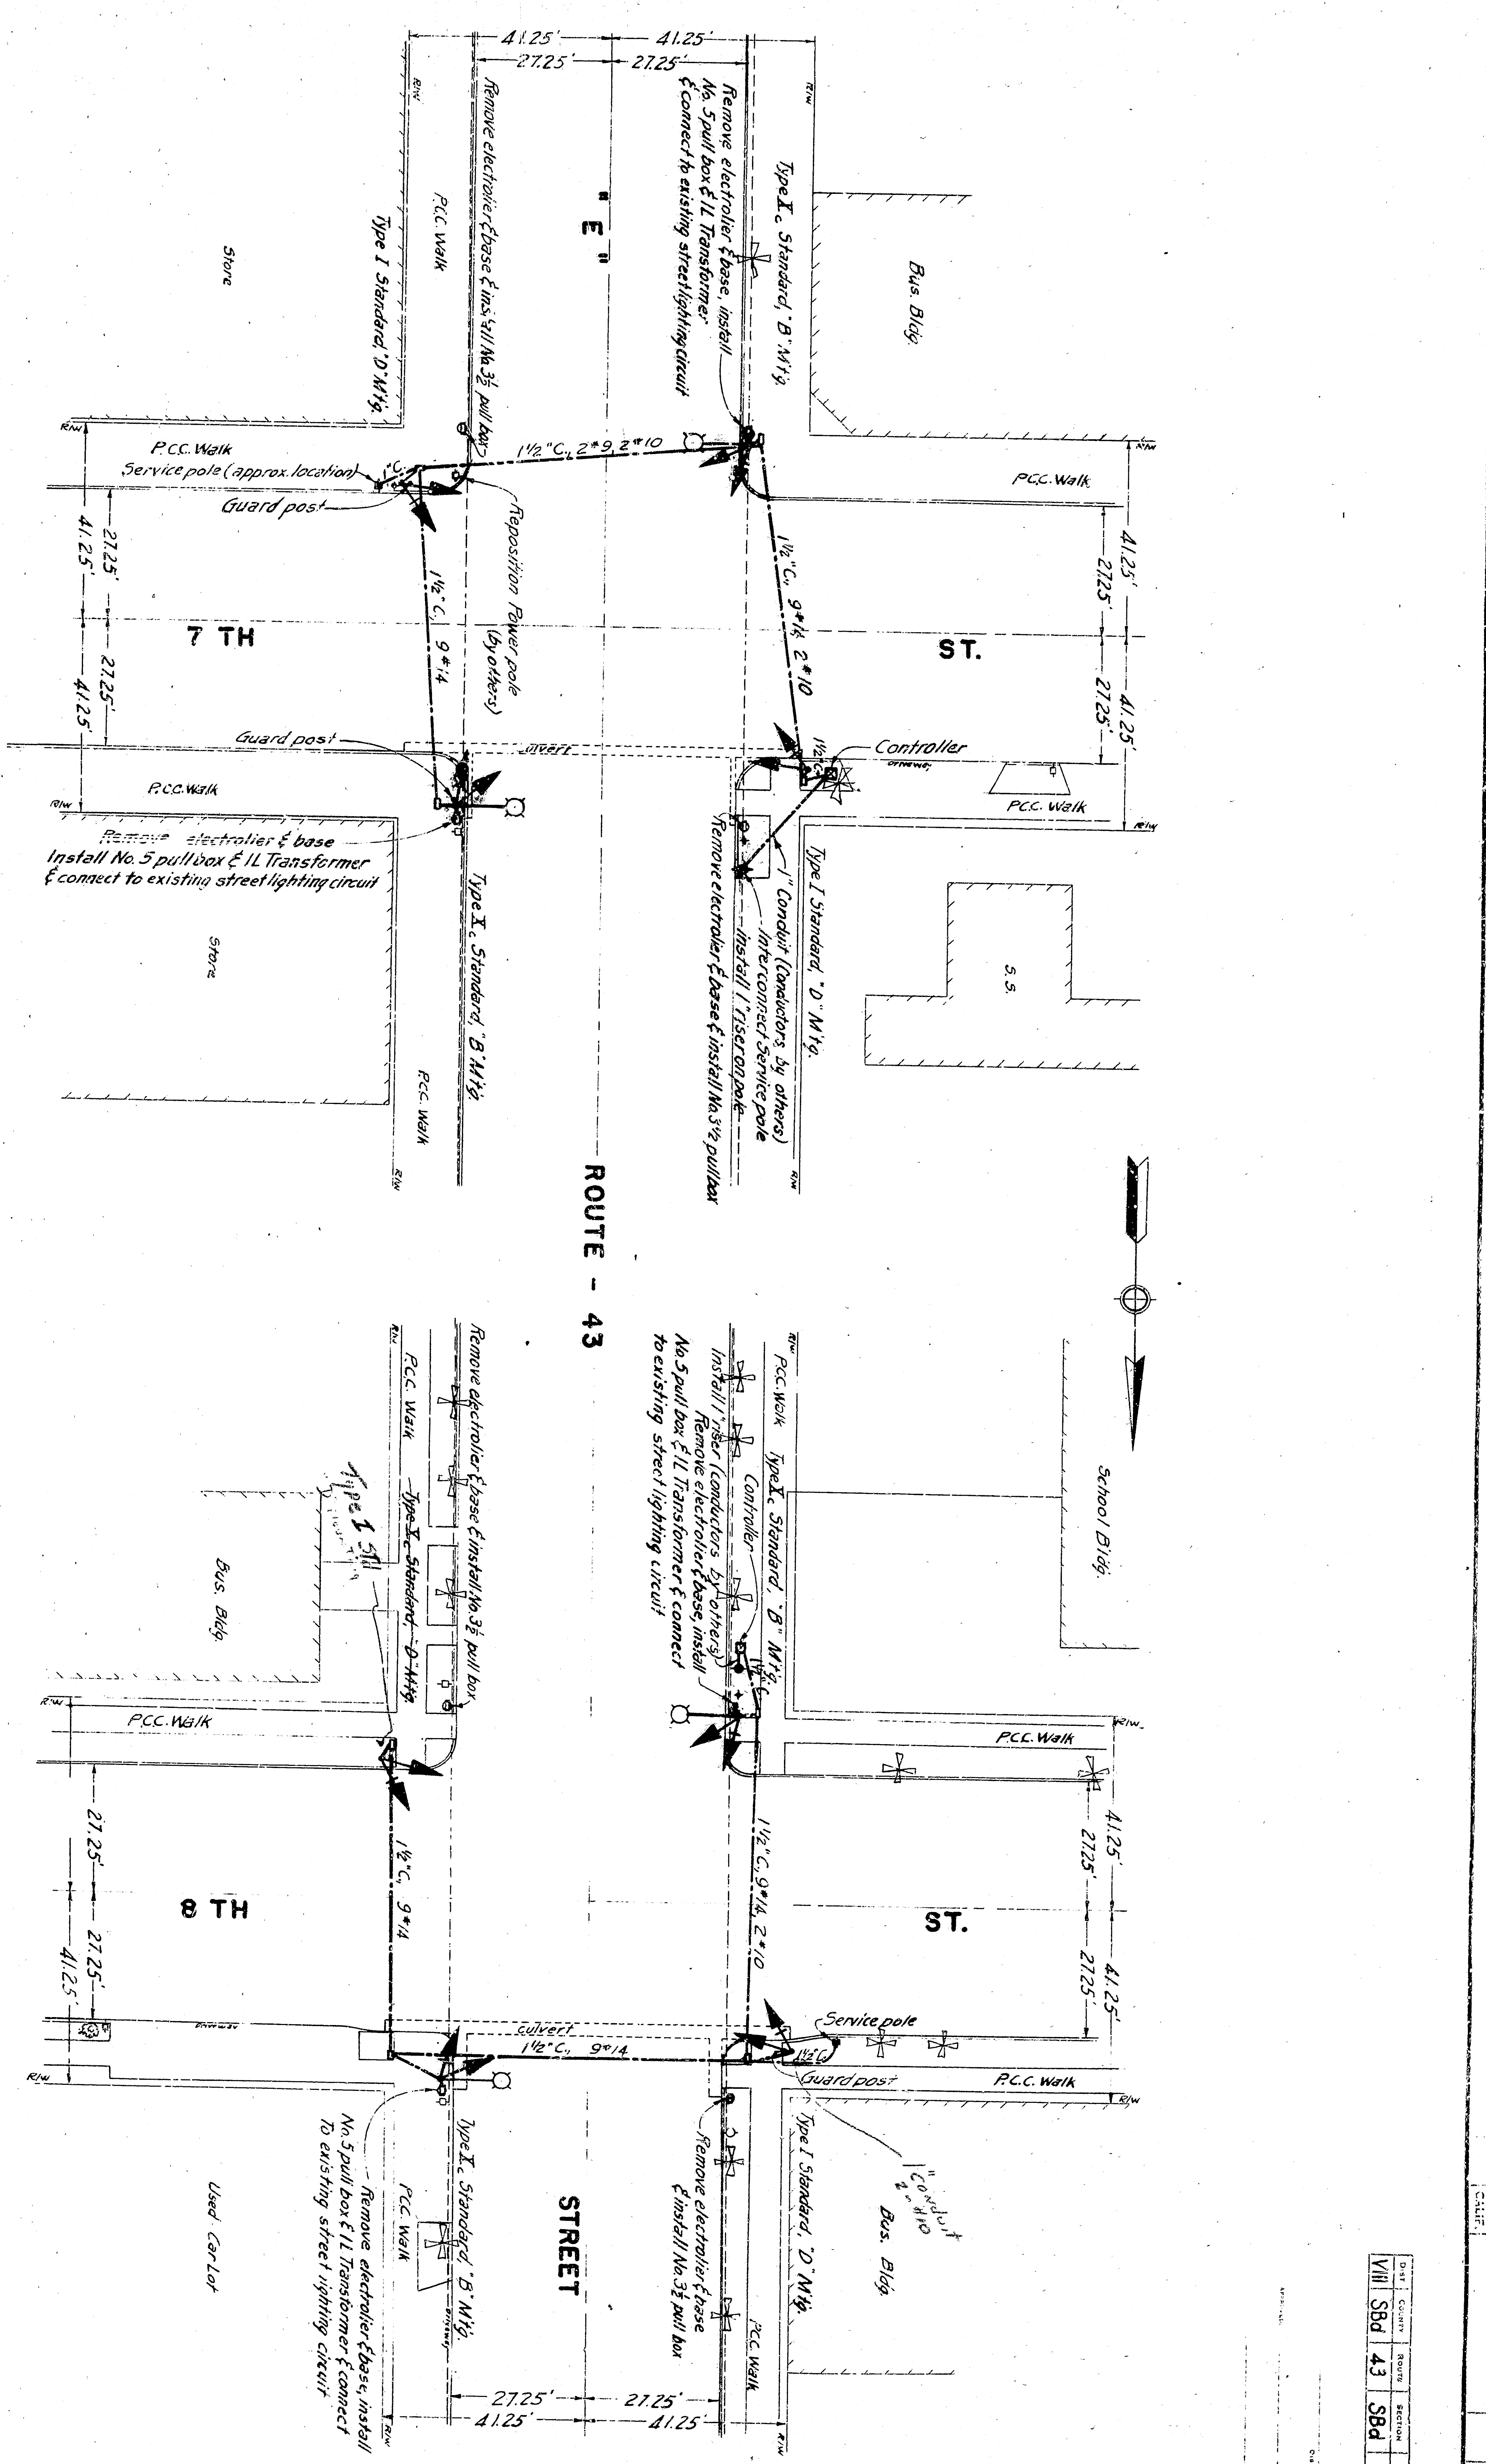


ROUTE - 43

PROJECT NO.	STATE	FEDERAL PROJECT NO.	FISCAL YEAR
VIII SBD 43	SD		2
DATE	SCALE	DATE	SCALE
	1" = 20'		1" = 20'

PLAN
SIGNALS & LIGHTING
"E" STREET
AT SEVENTH STREET & EIGHTH STREET
SCALE: 1" = 20'


PROJECT NO.	STATE	FEDERAL PROJECT NO.	FISCAL YEAR
VIII SBd 43	SD	2	7

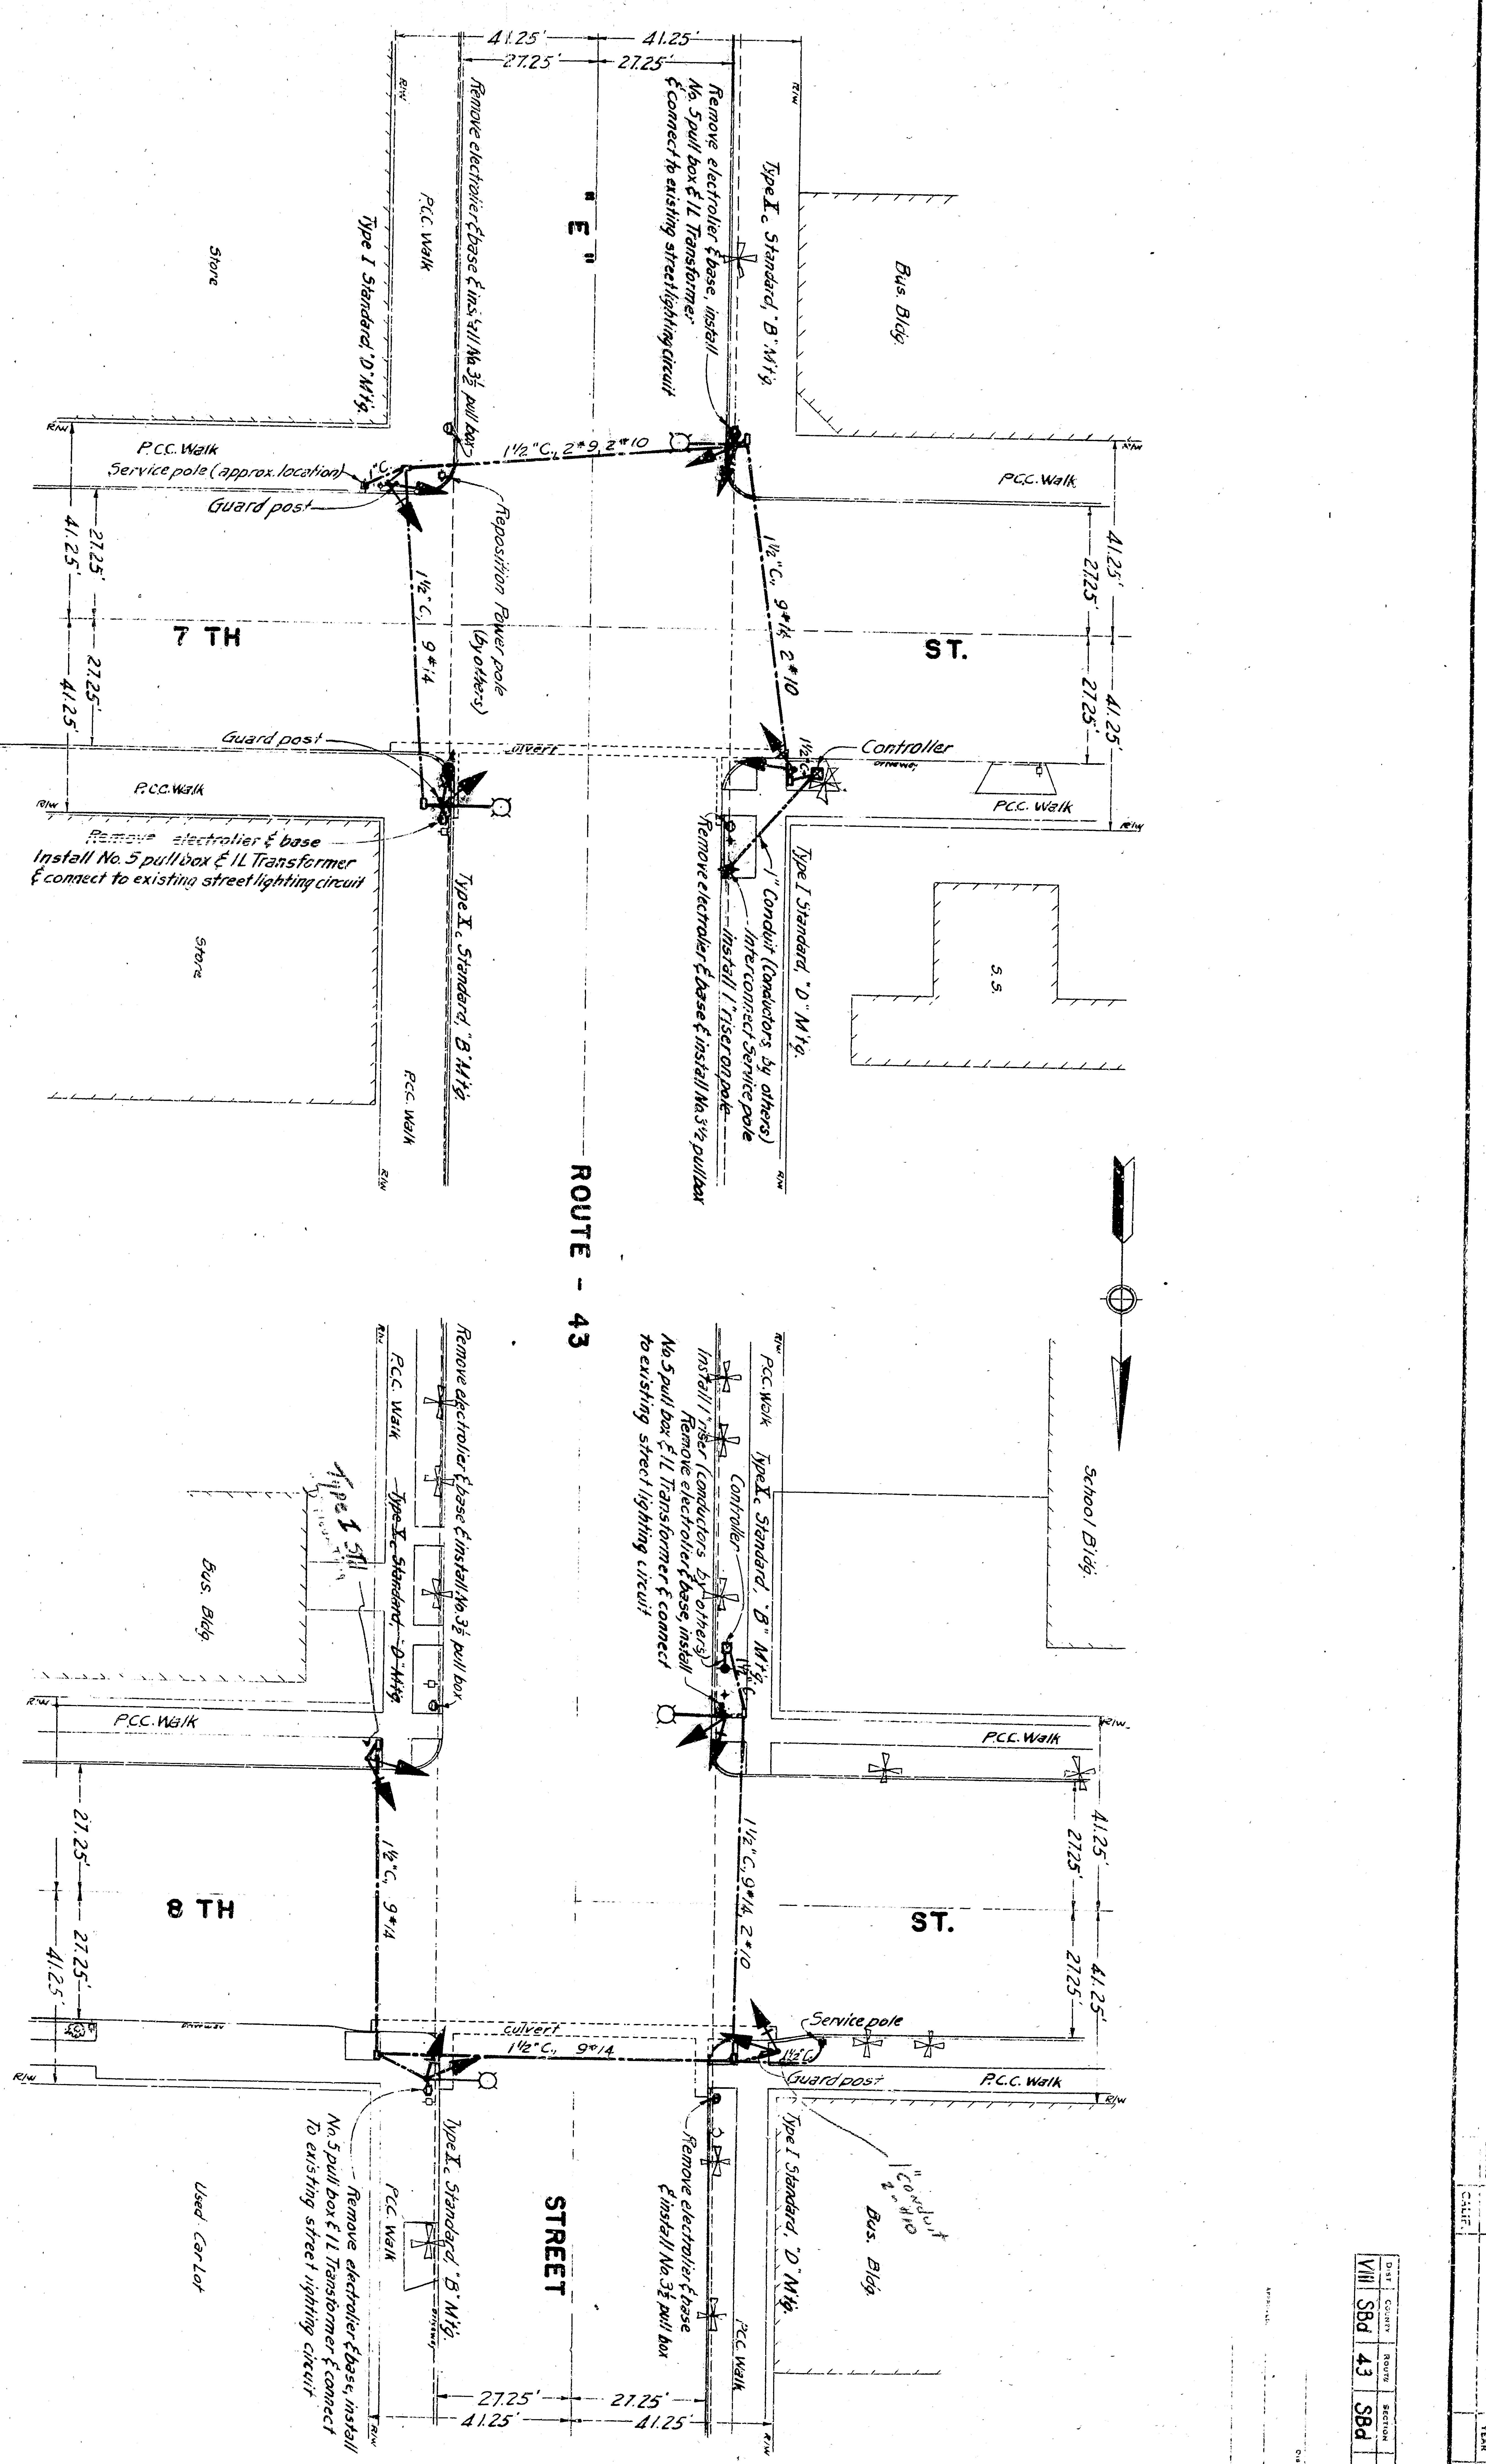

ROUTE - 43

PLAN
SIGNALS & LIGHTING
"E" STREET
AT SEVENTH STREET & EIGHTH STREET
SCALE: 1" = 20'

R.S. Moore

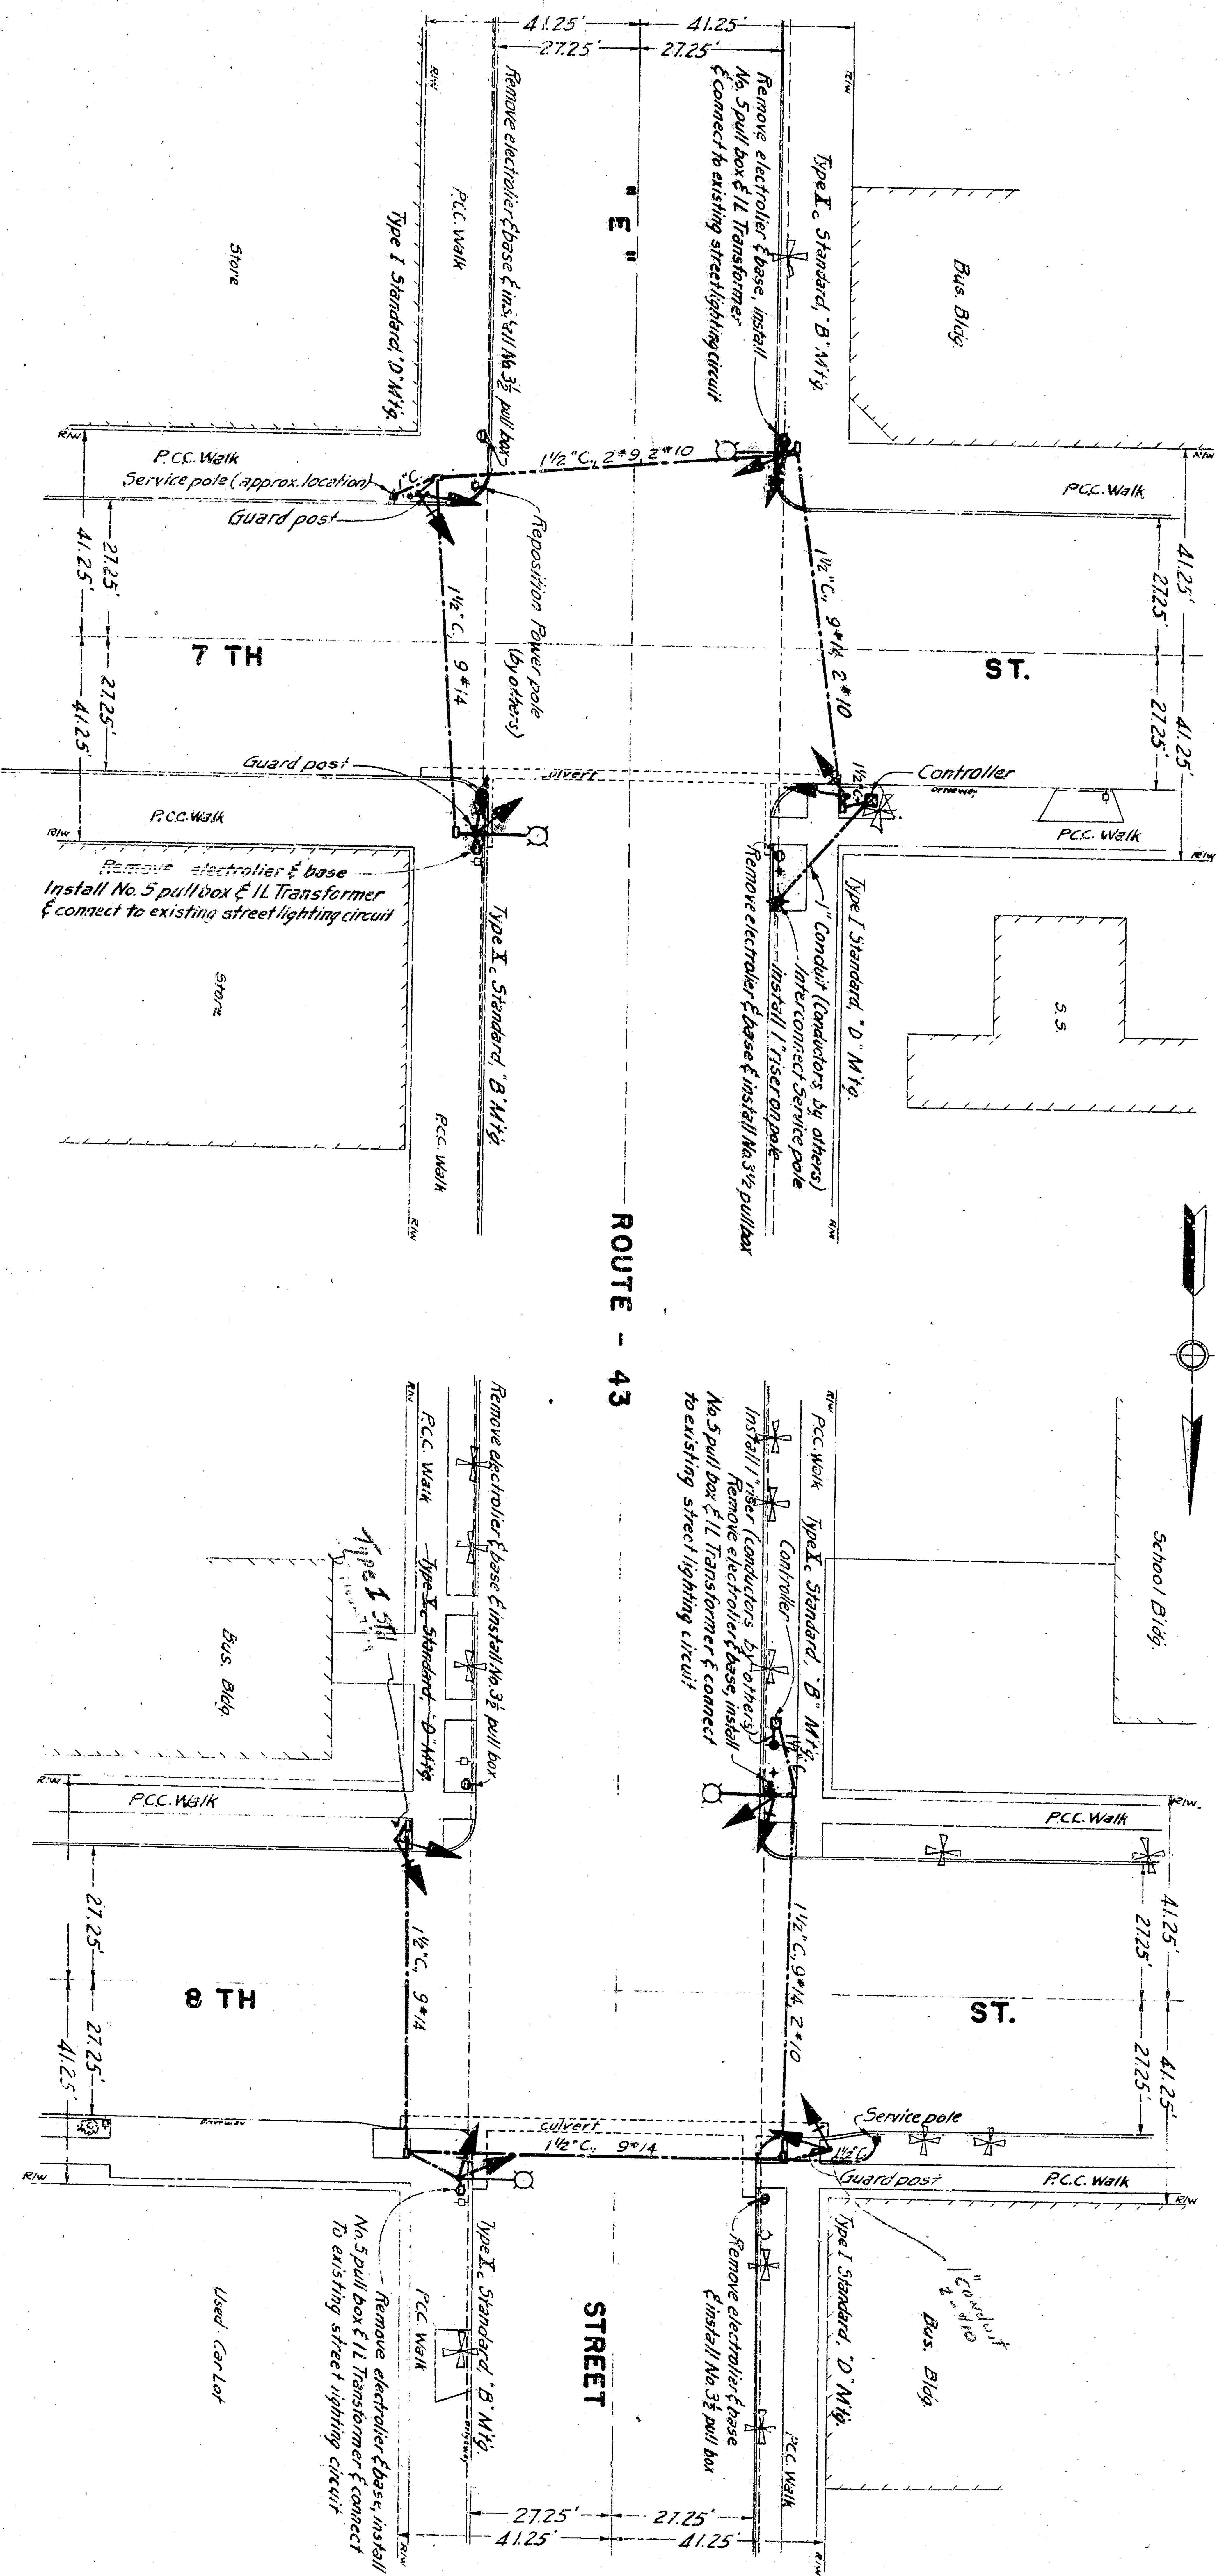

PROJECT NO.	STATE	FEDERAL PROJECT NO.	FISCAL YEAR
VIII SBd 43	SBd	2	7

PLAN
SIGNALS & LIGHTING
"E" STREET
AT SEVENTH STREET & EIGHTH STREET
SCALE: 1"=20'