
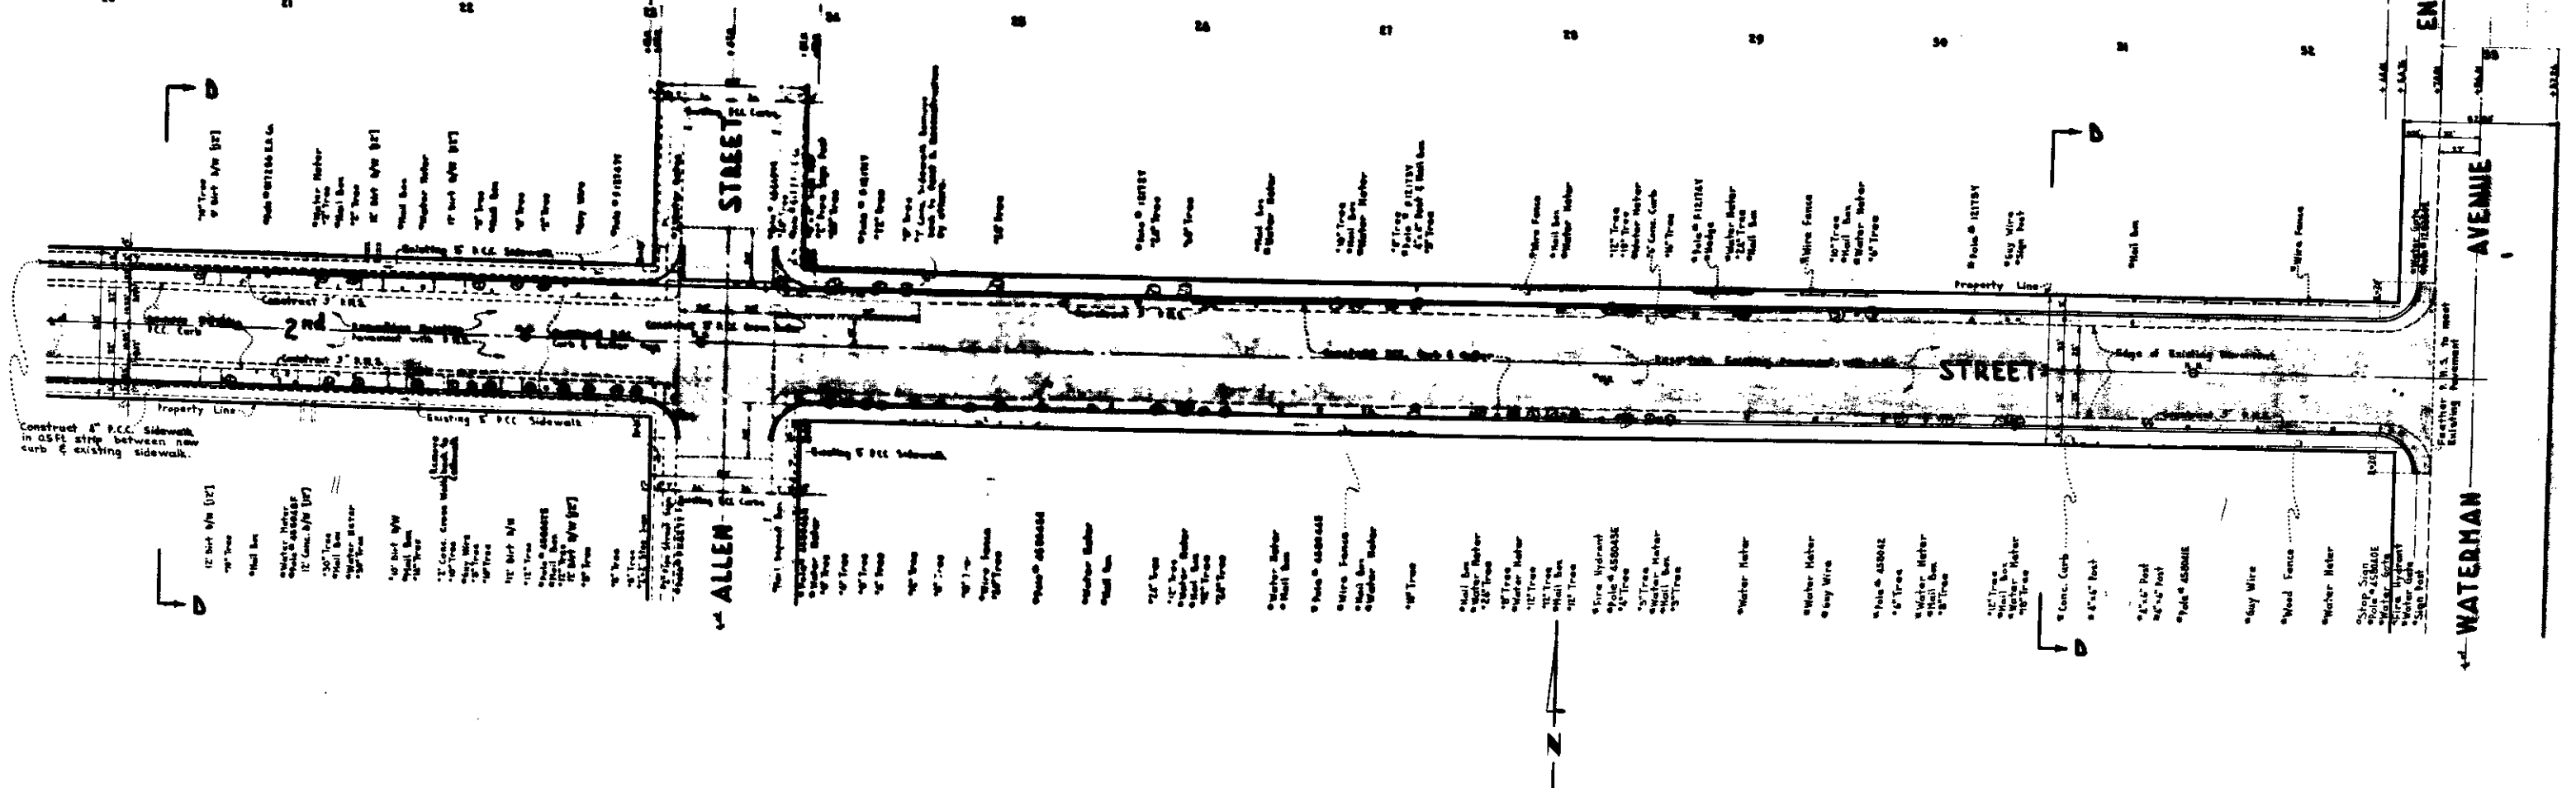


SECTION D-5

VARIABLE

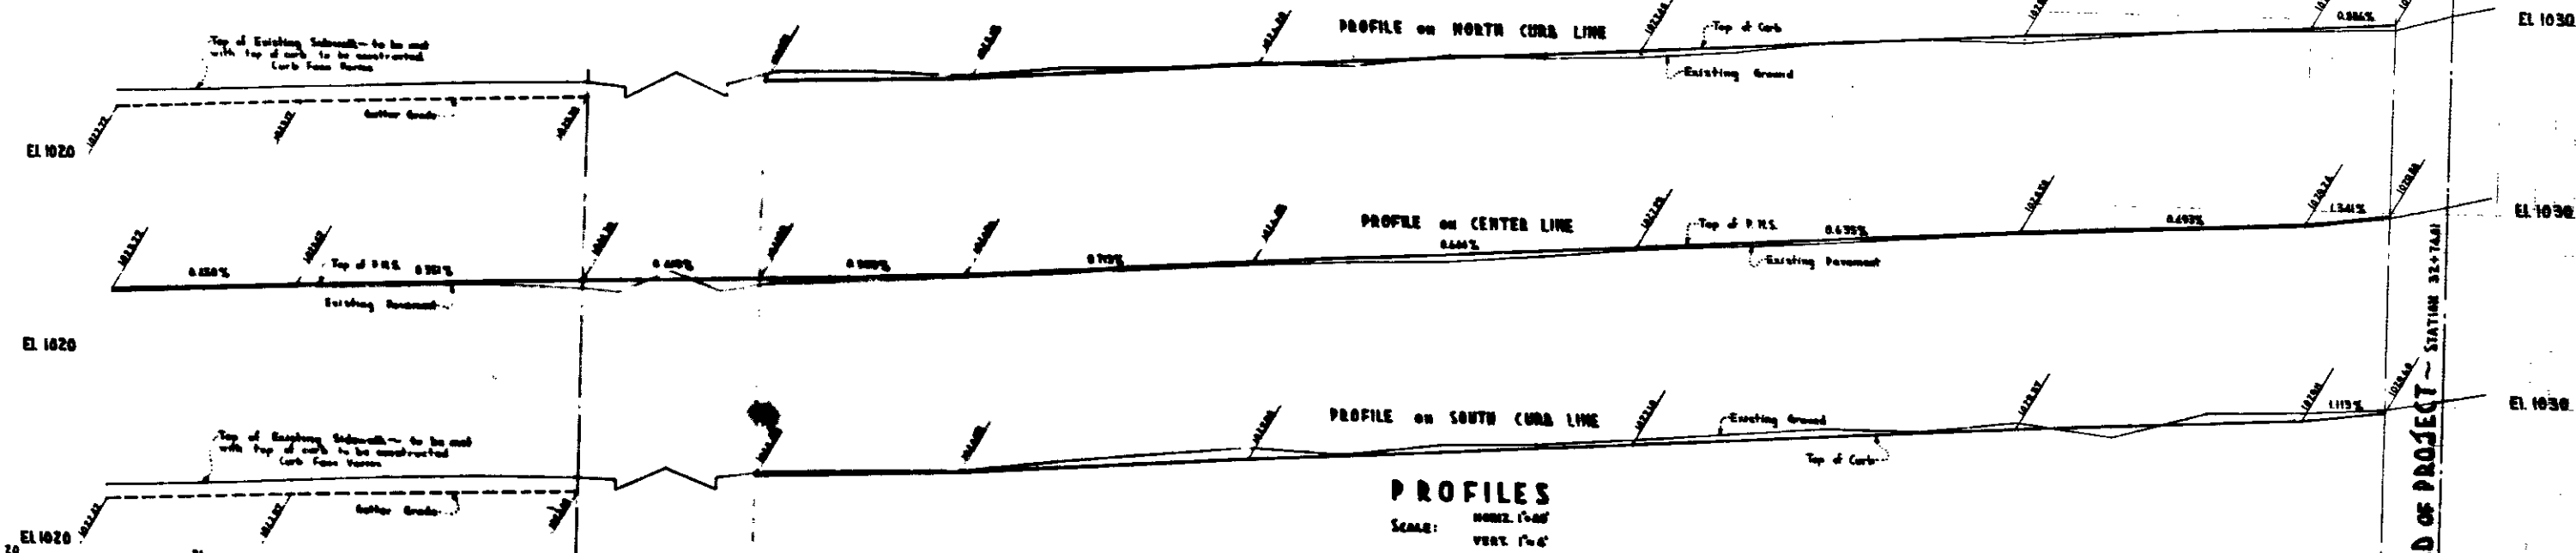

END OF PROJECT - STATION 32+74.81


AVENUE

WATERMAN



SECTION D-5

VARIABLE

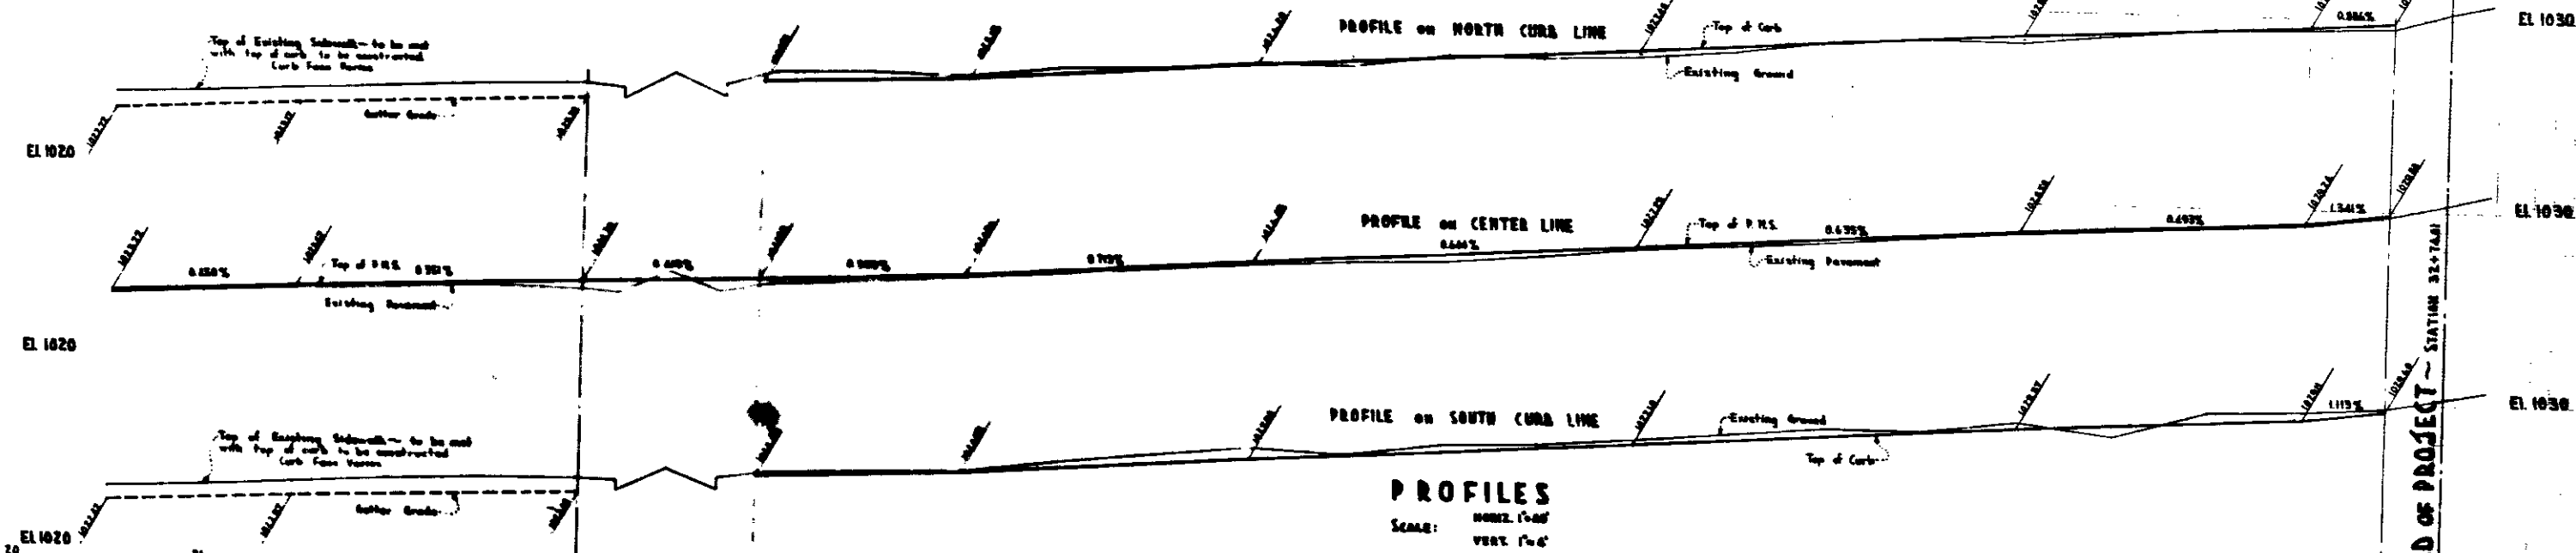

PROFILES
 SCALE: HORIZ. 1"=40'
 VERT. 1"=4'

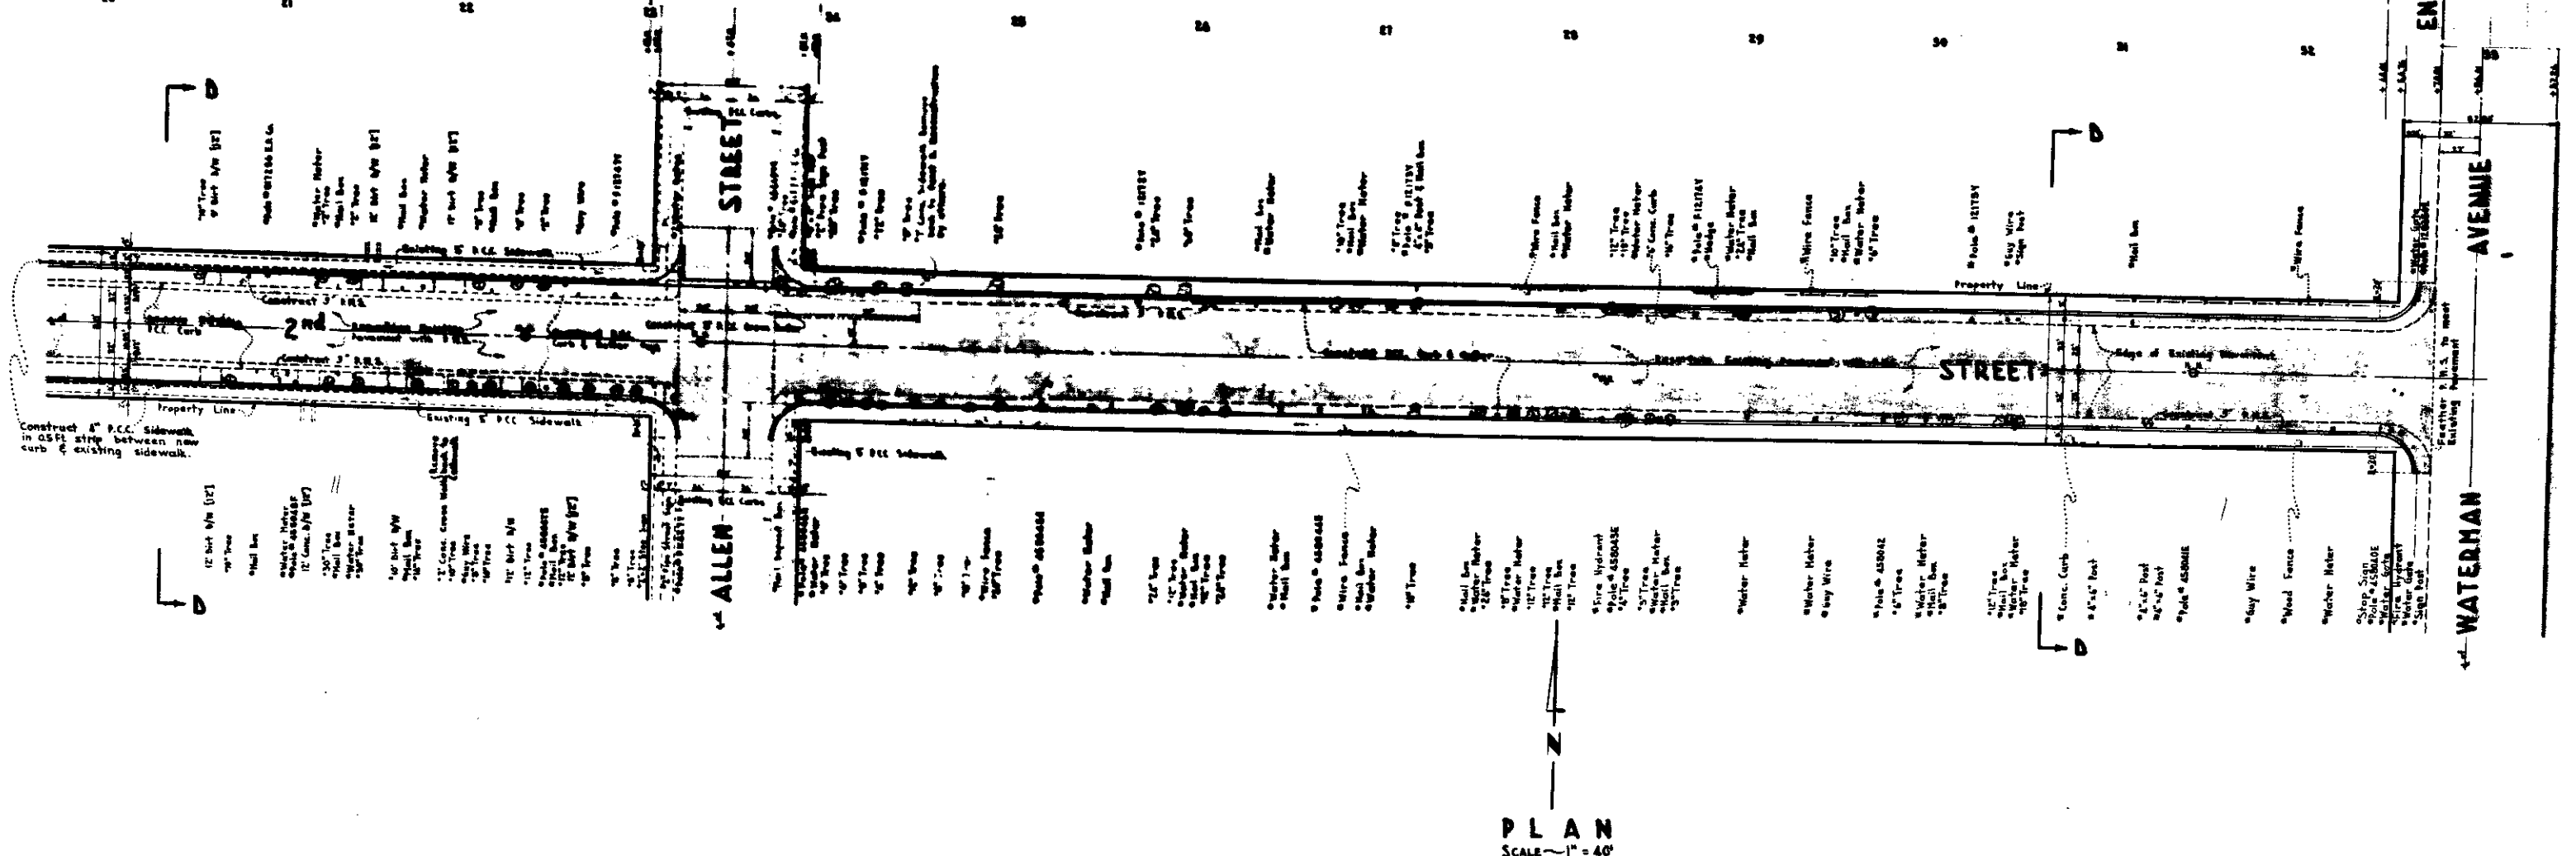

PLAN
 SCALE: 1" = 40'

END OF PROJECT - STATION 32+74.81

AVENUE

WATERMAN

STREET

STREET

ALLEN


Edge of Existing Pavement

Property Line

Top of P.R.S.

Existing Ground

Top of Curbside

Existing Pavement

Top of Existing Sidewalk

































































