










APPROVED BY: [Signature]

DESIGNED BY: [Signature]

CITY OF S. ARROW

REVIEWED BY: [Signature]

DATE: [Date]

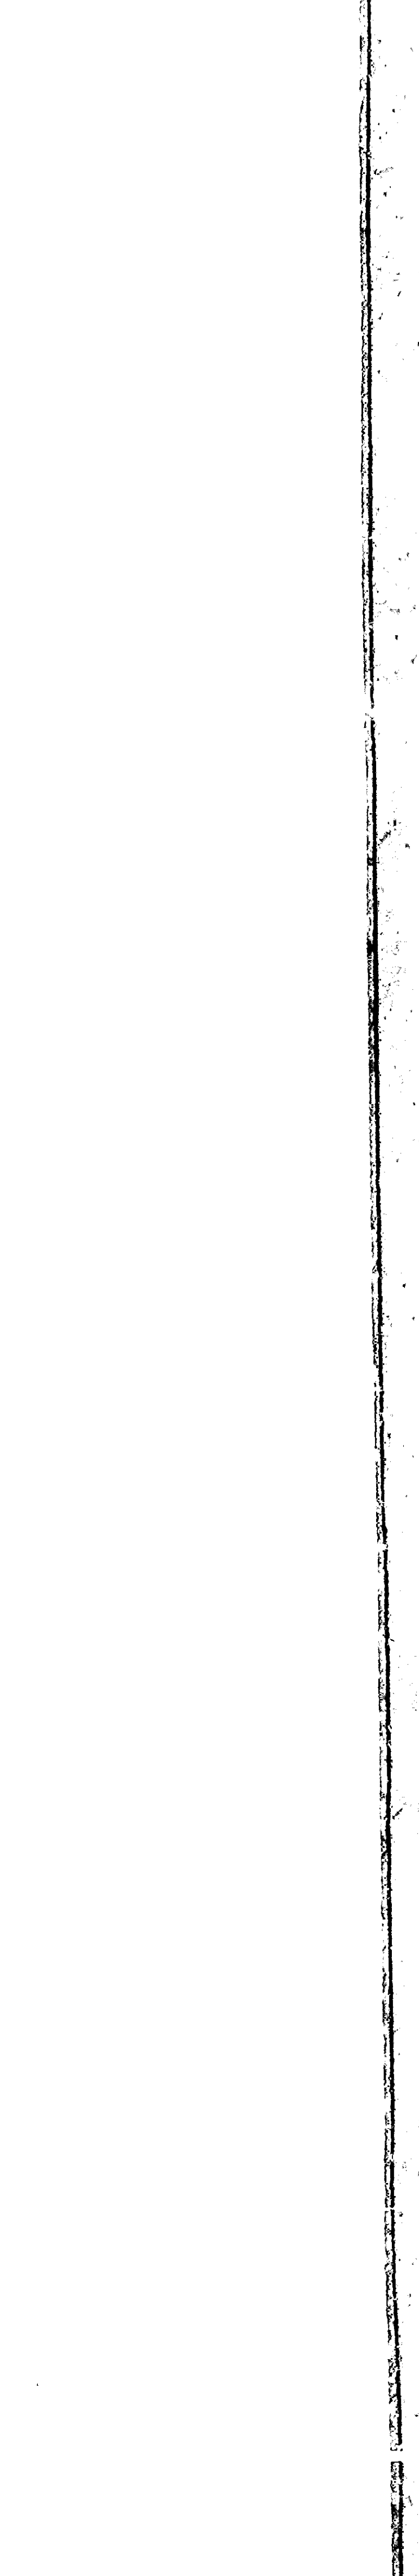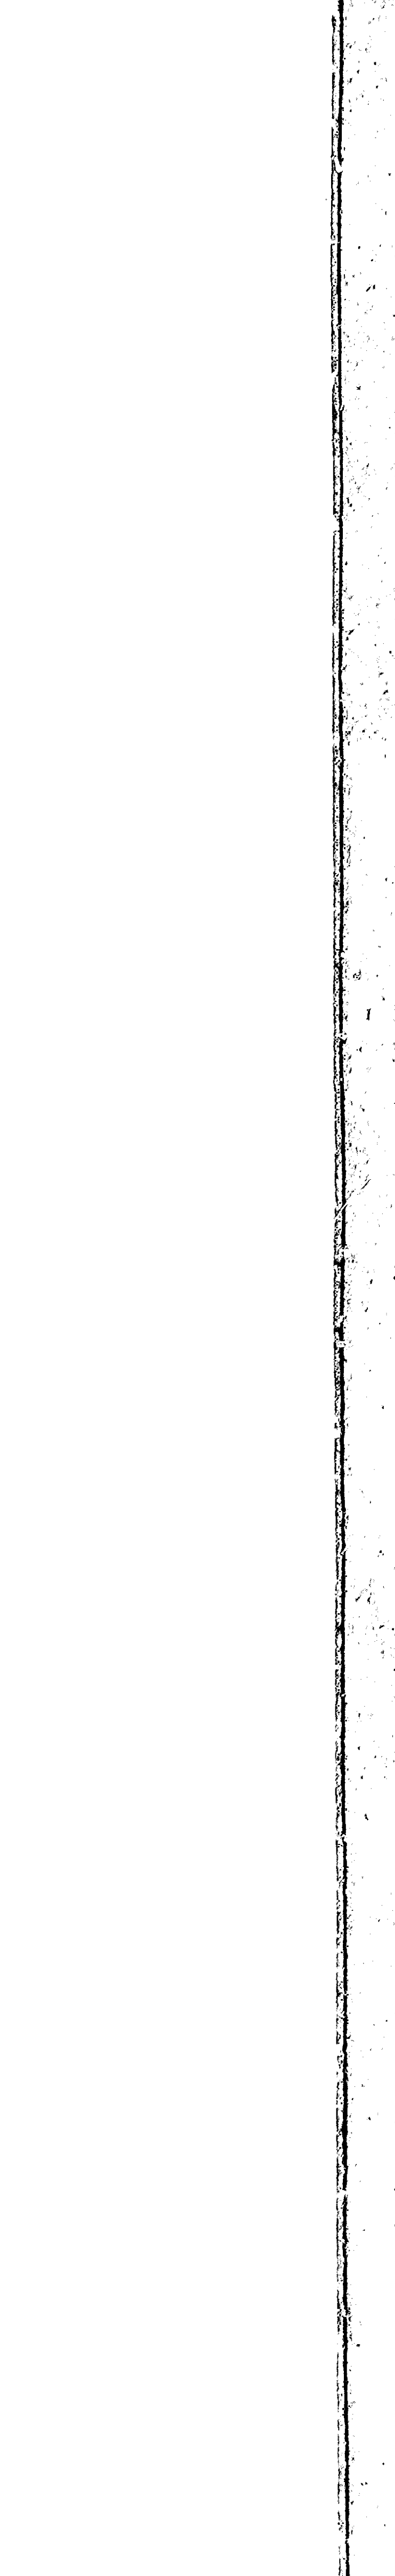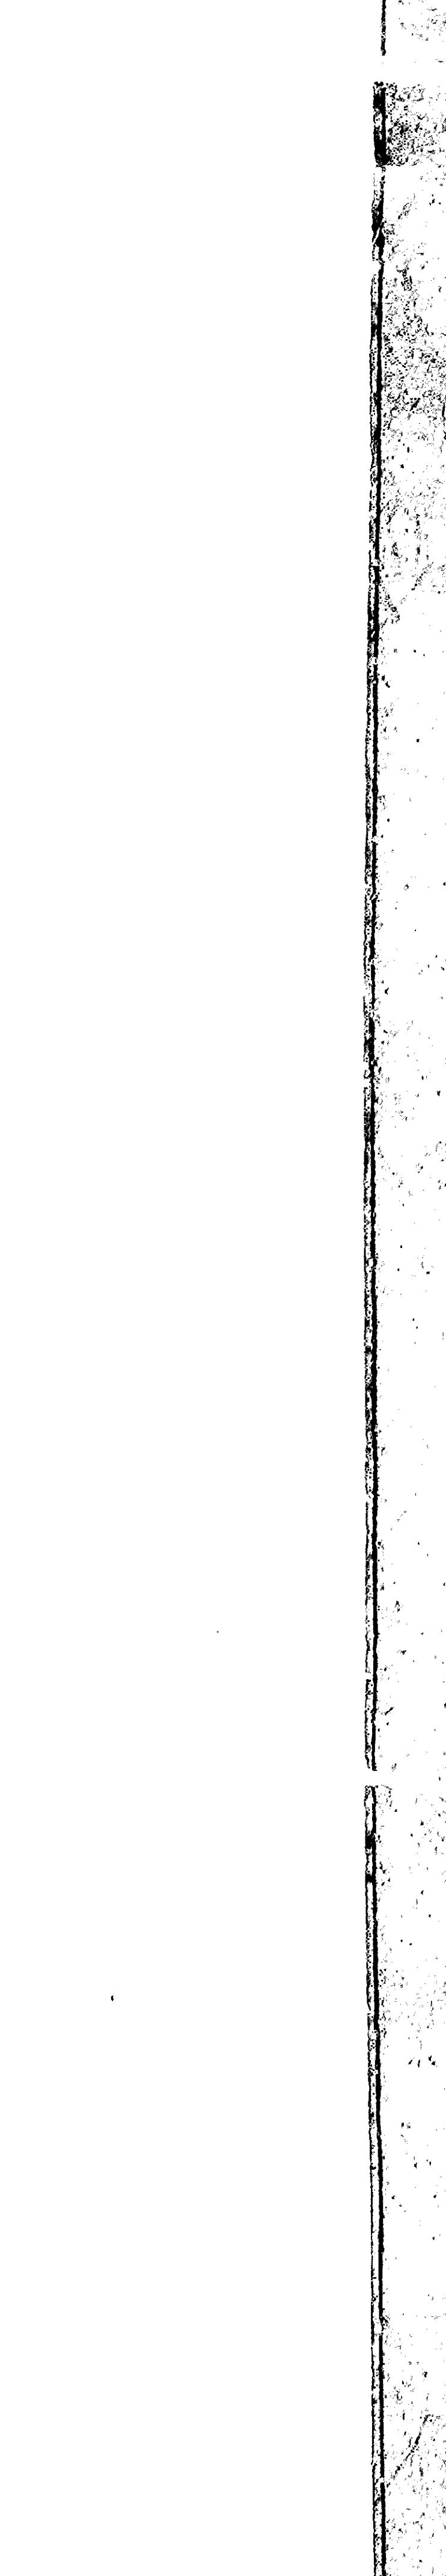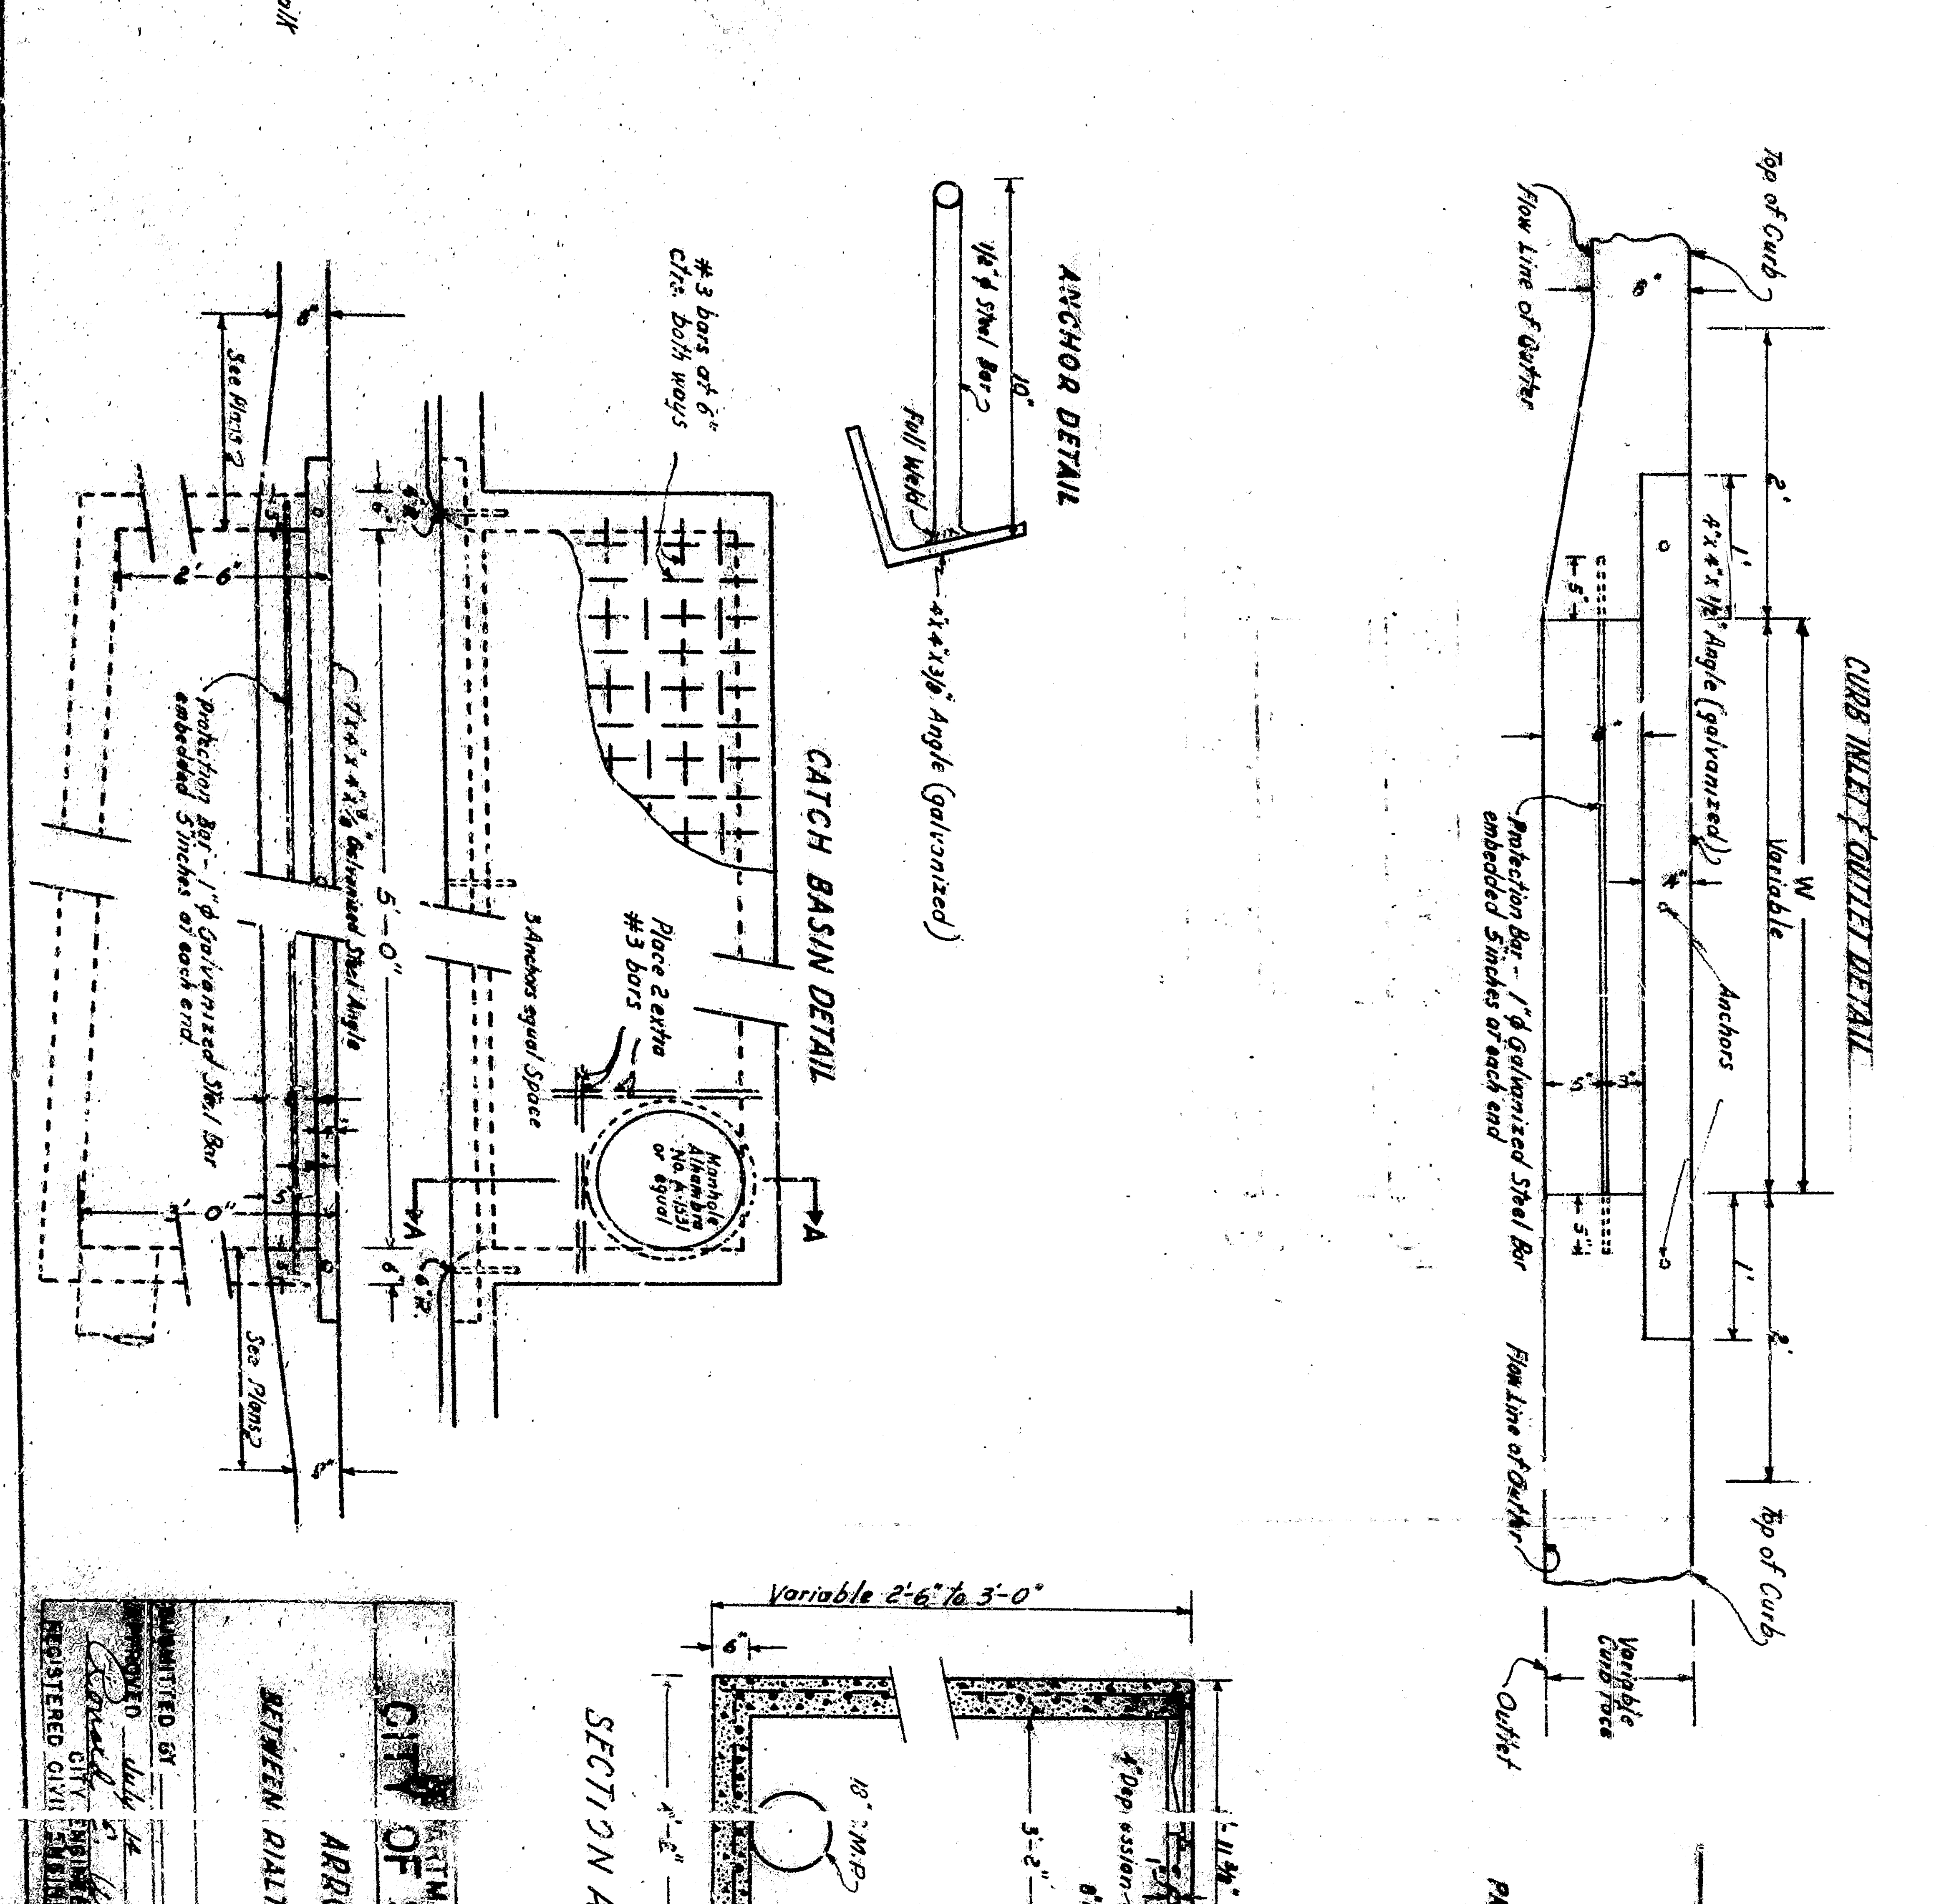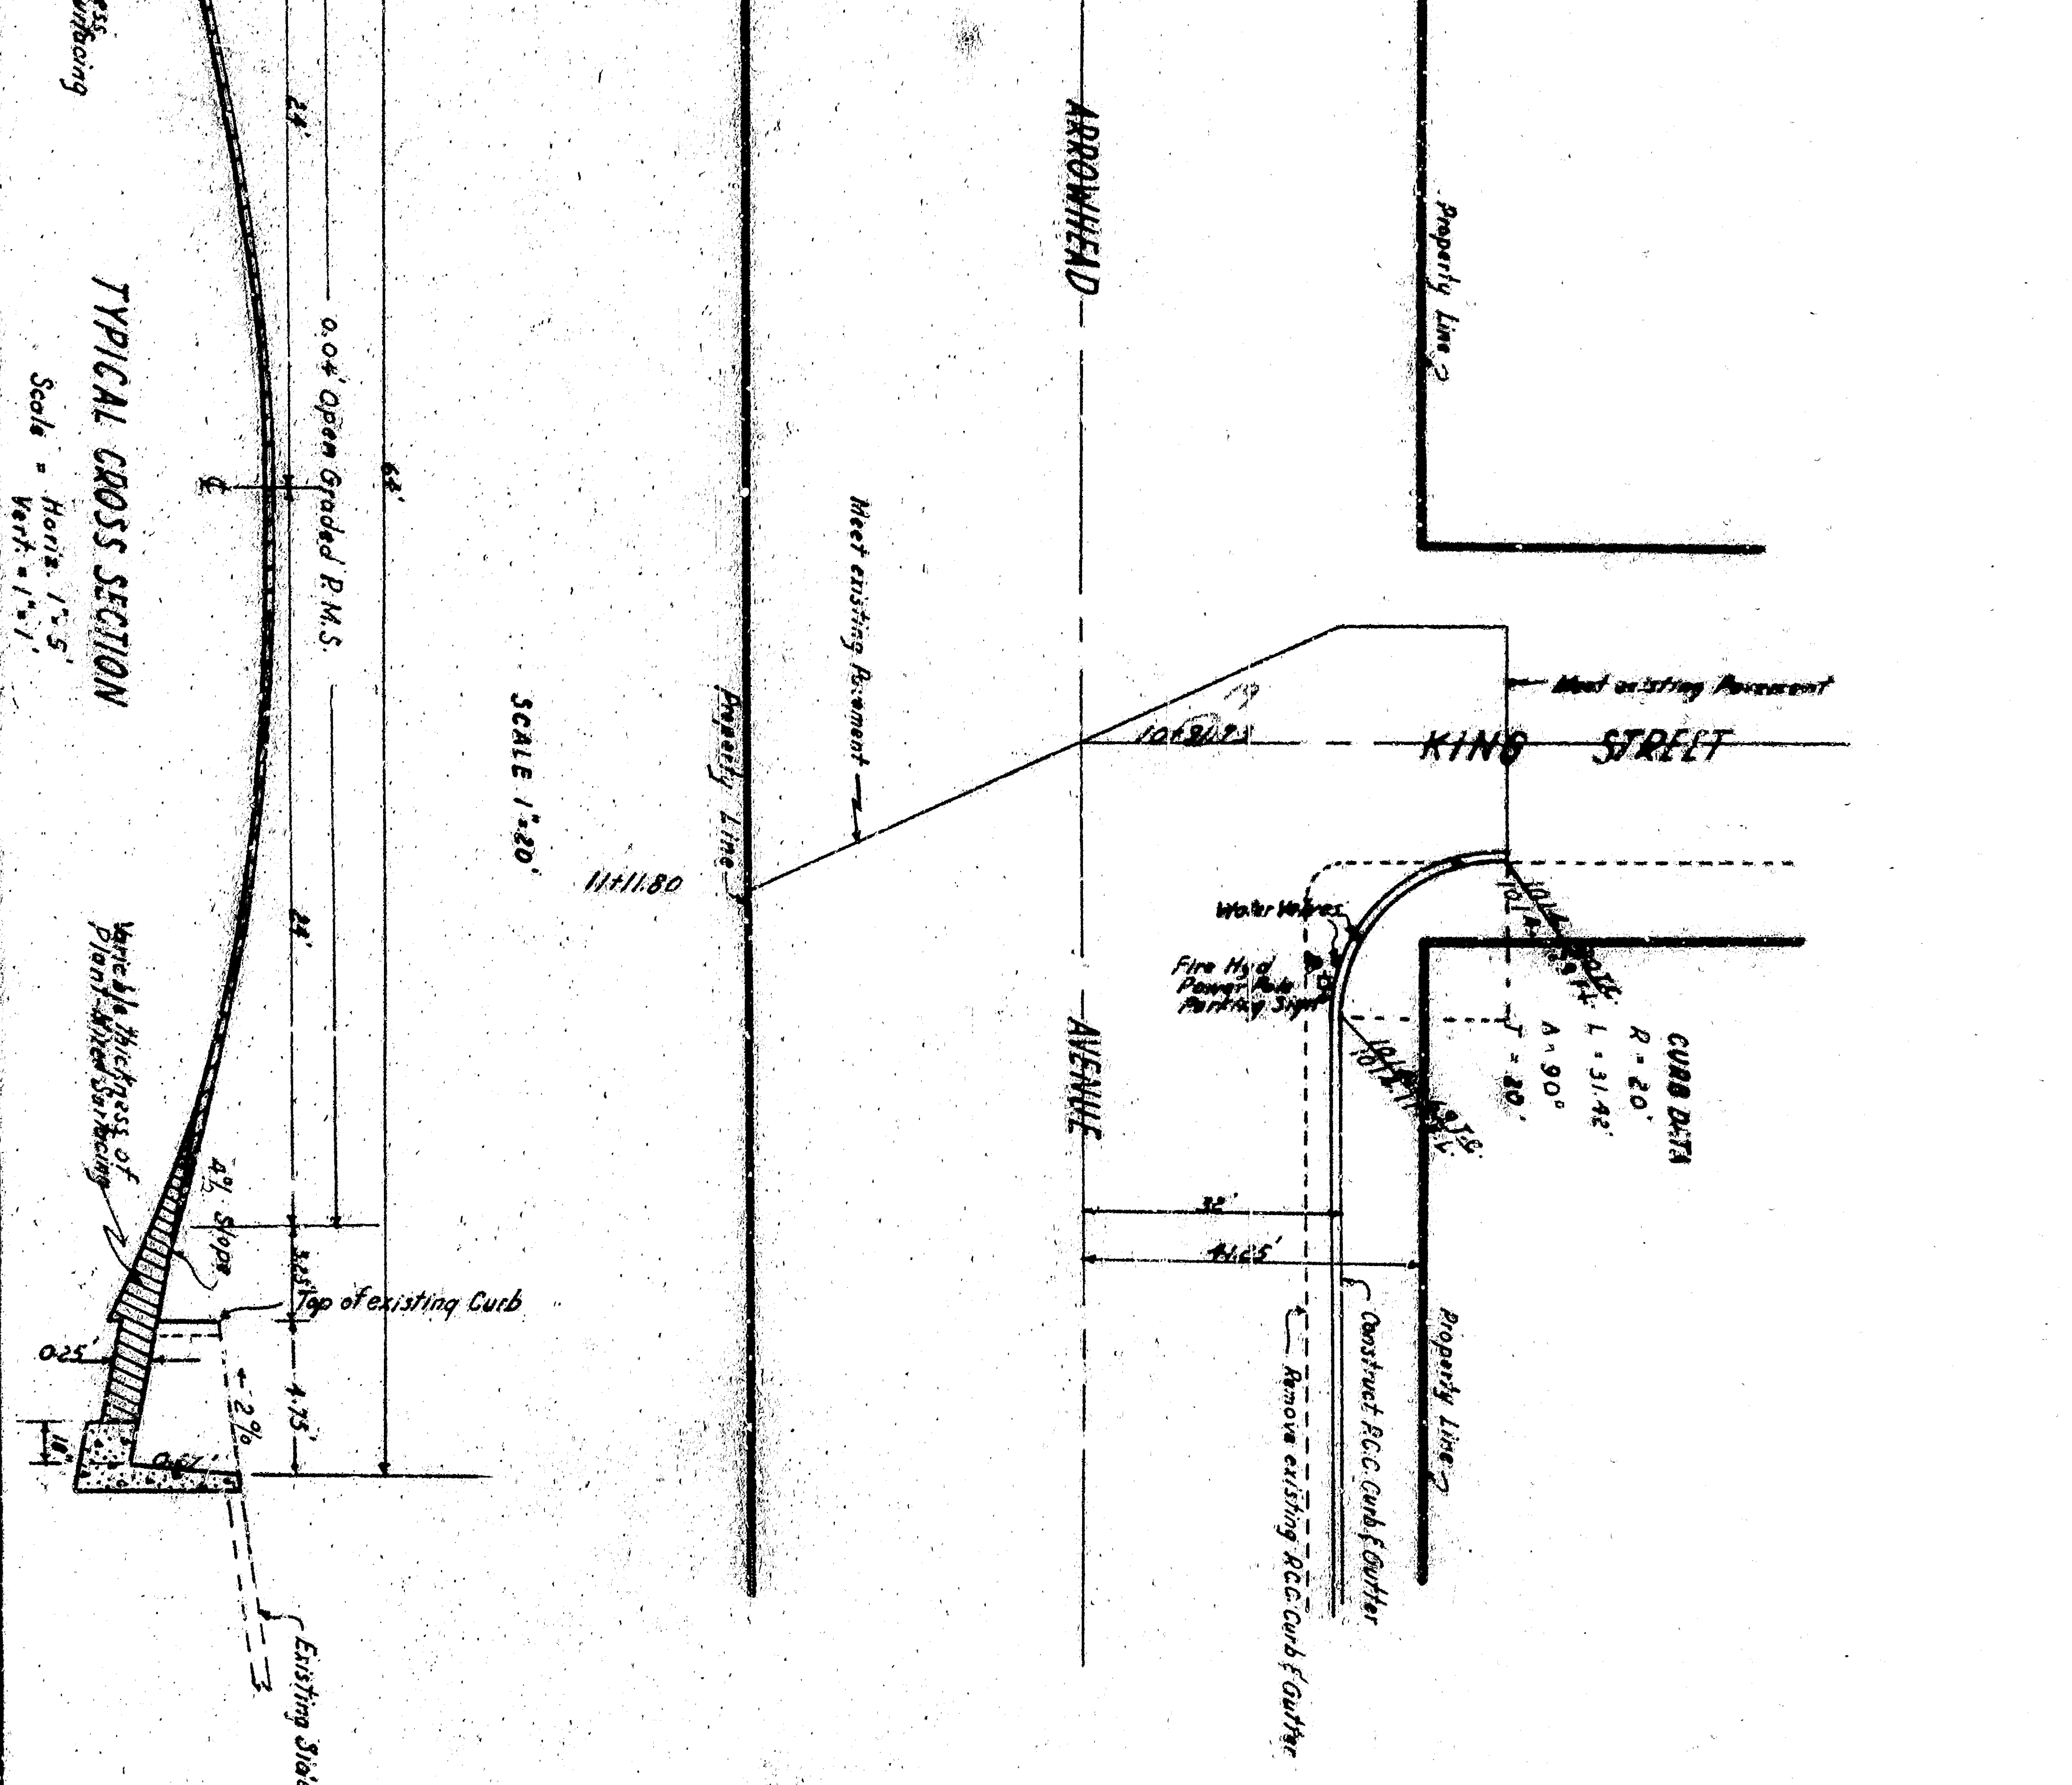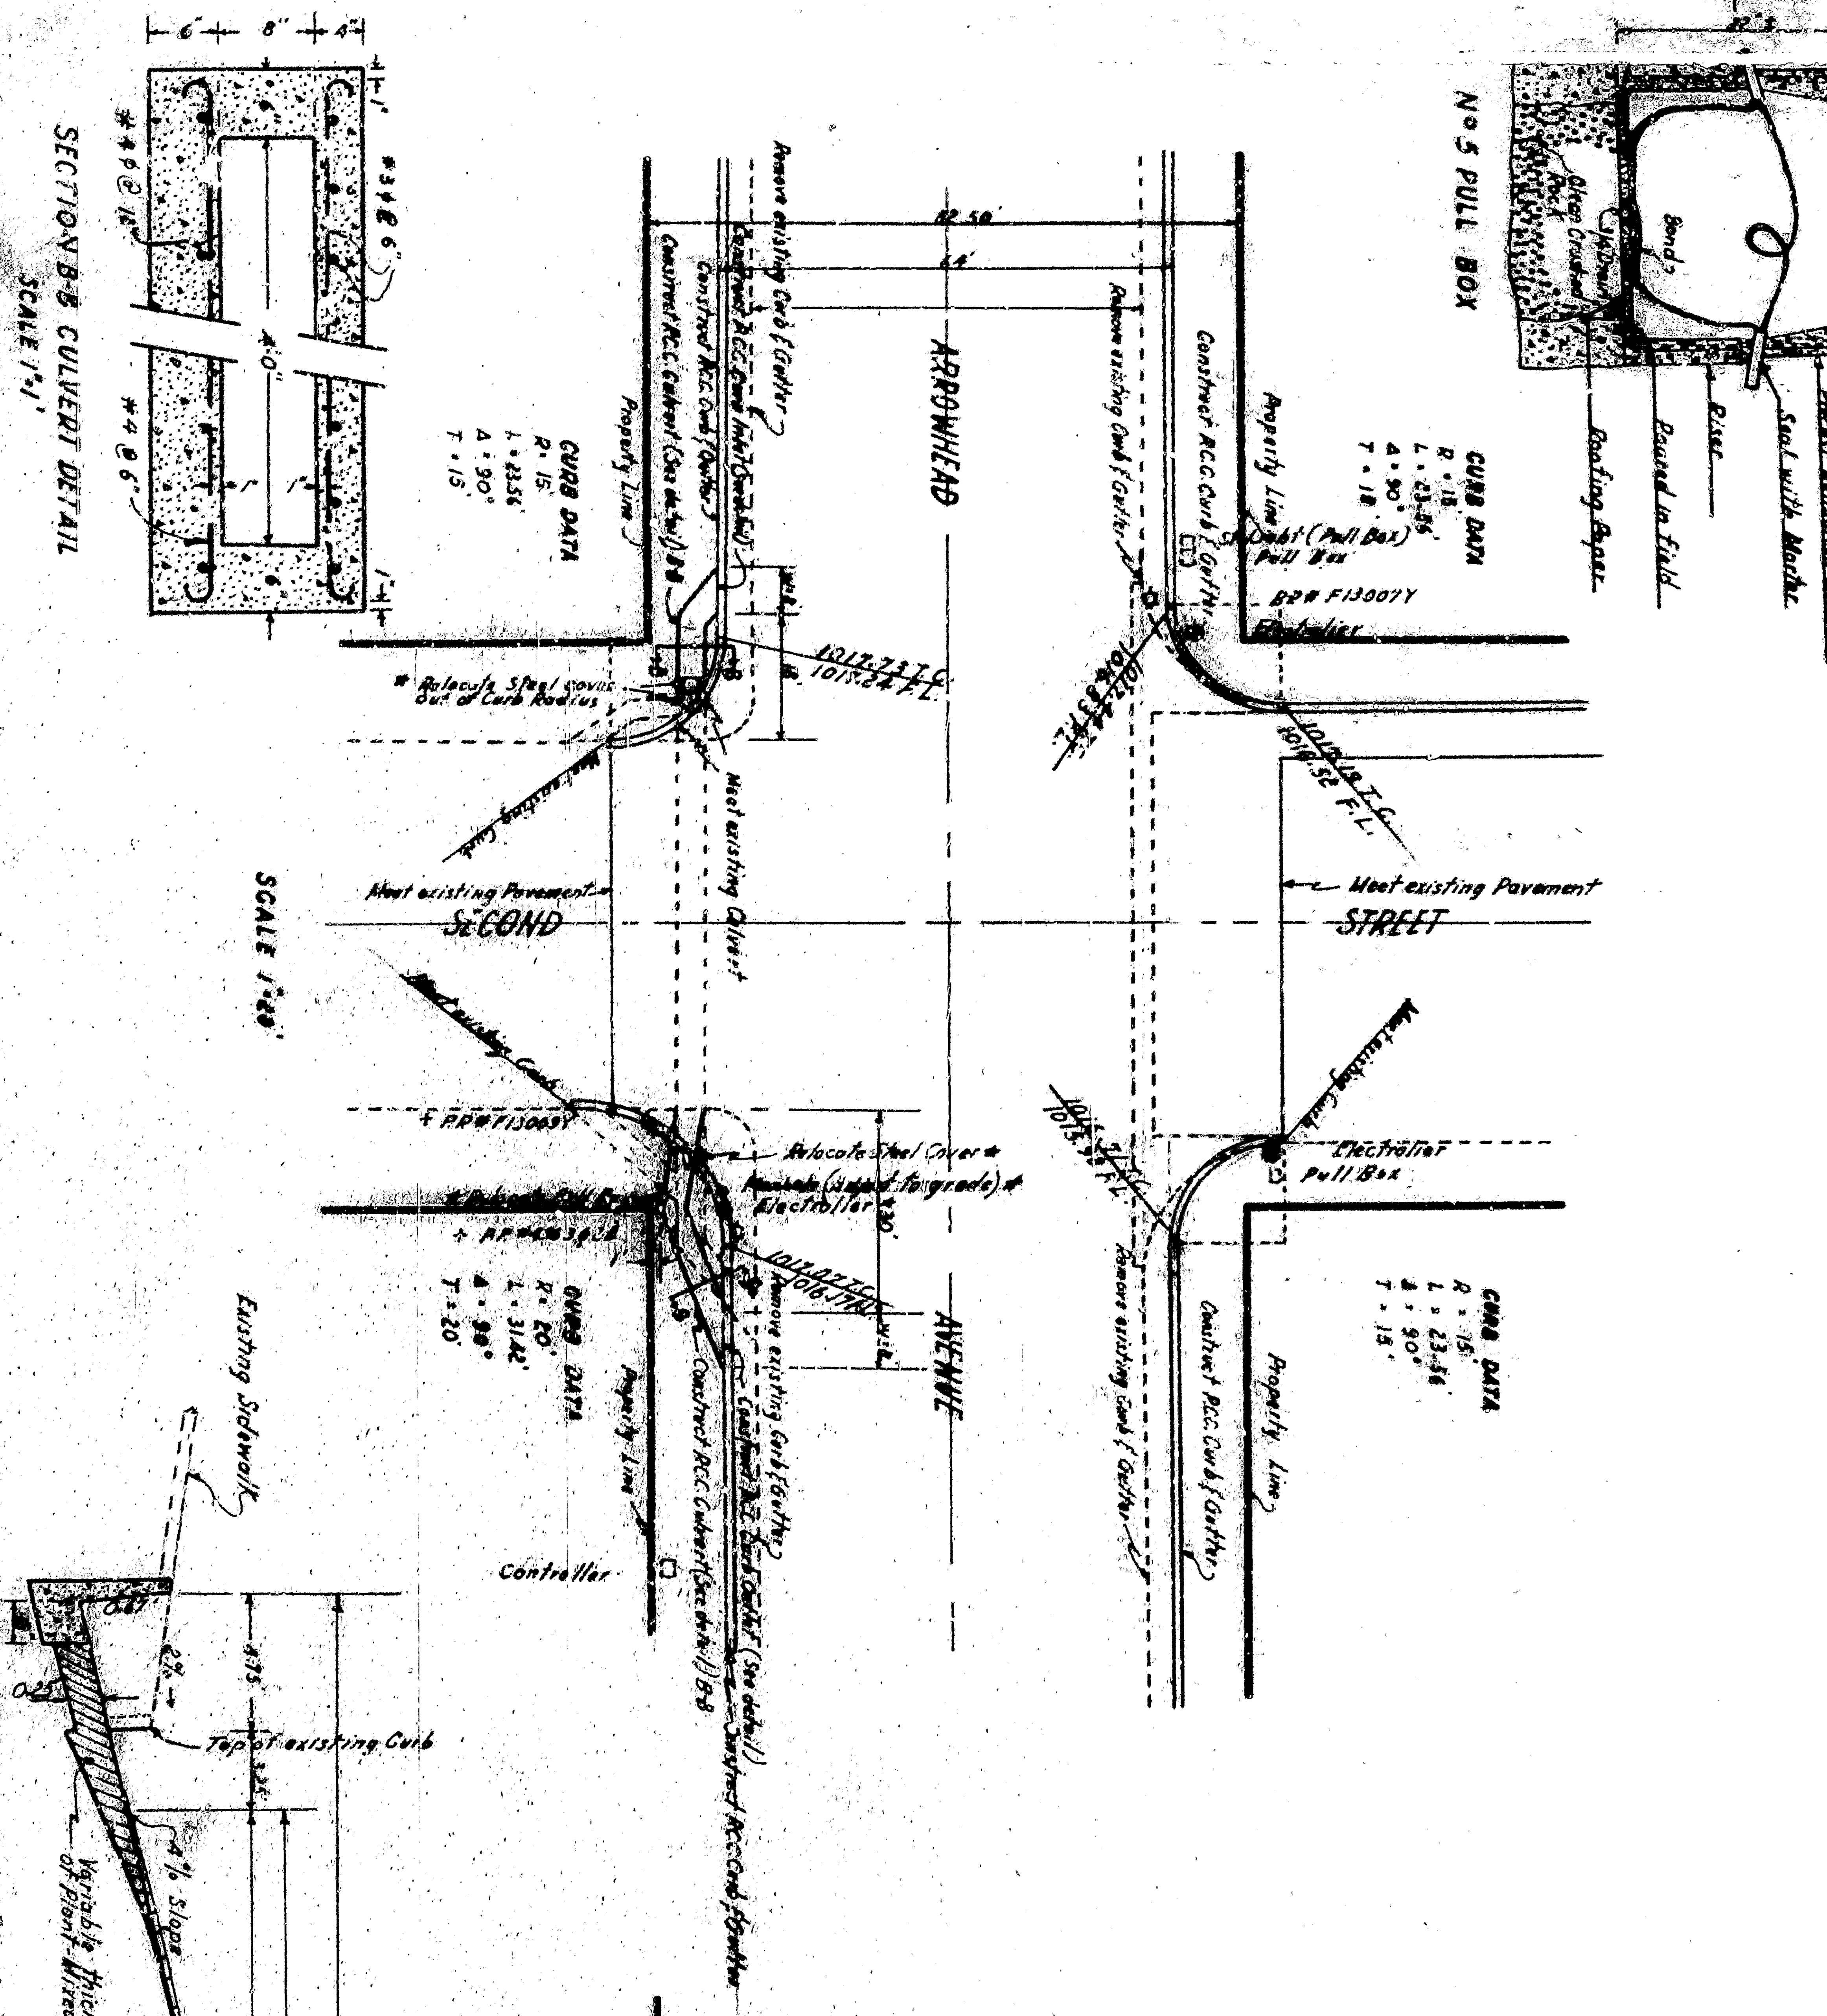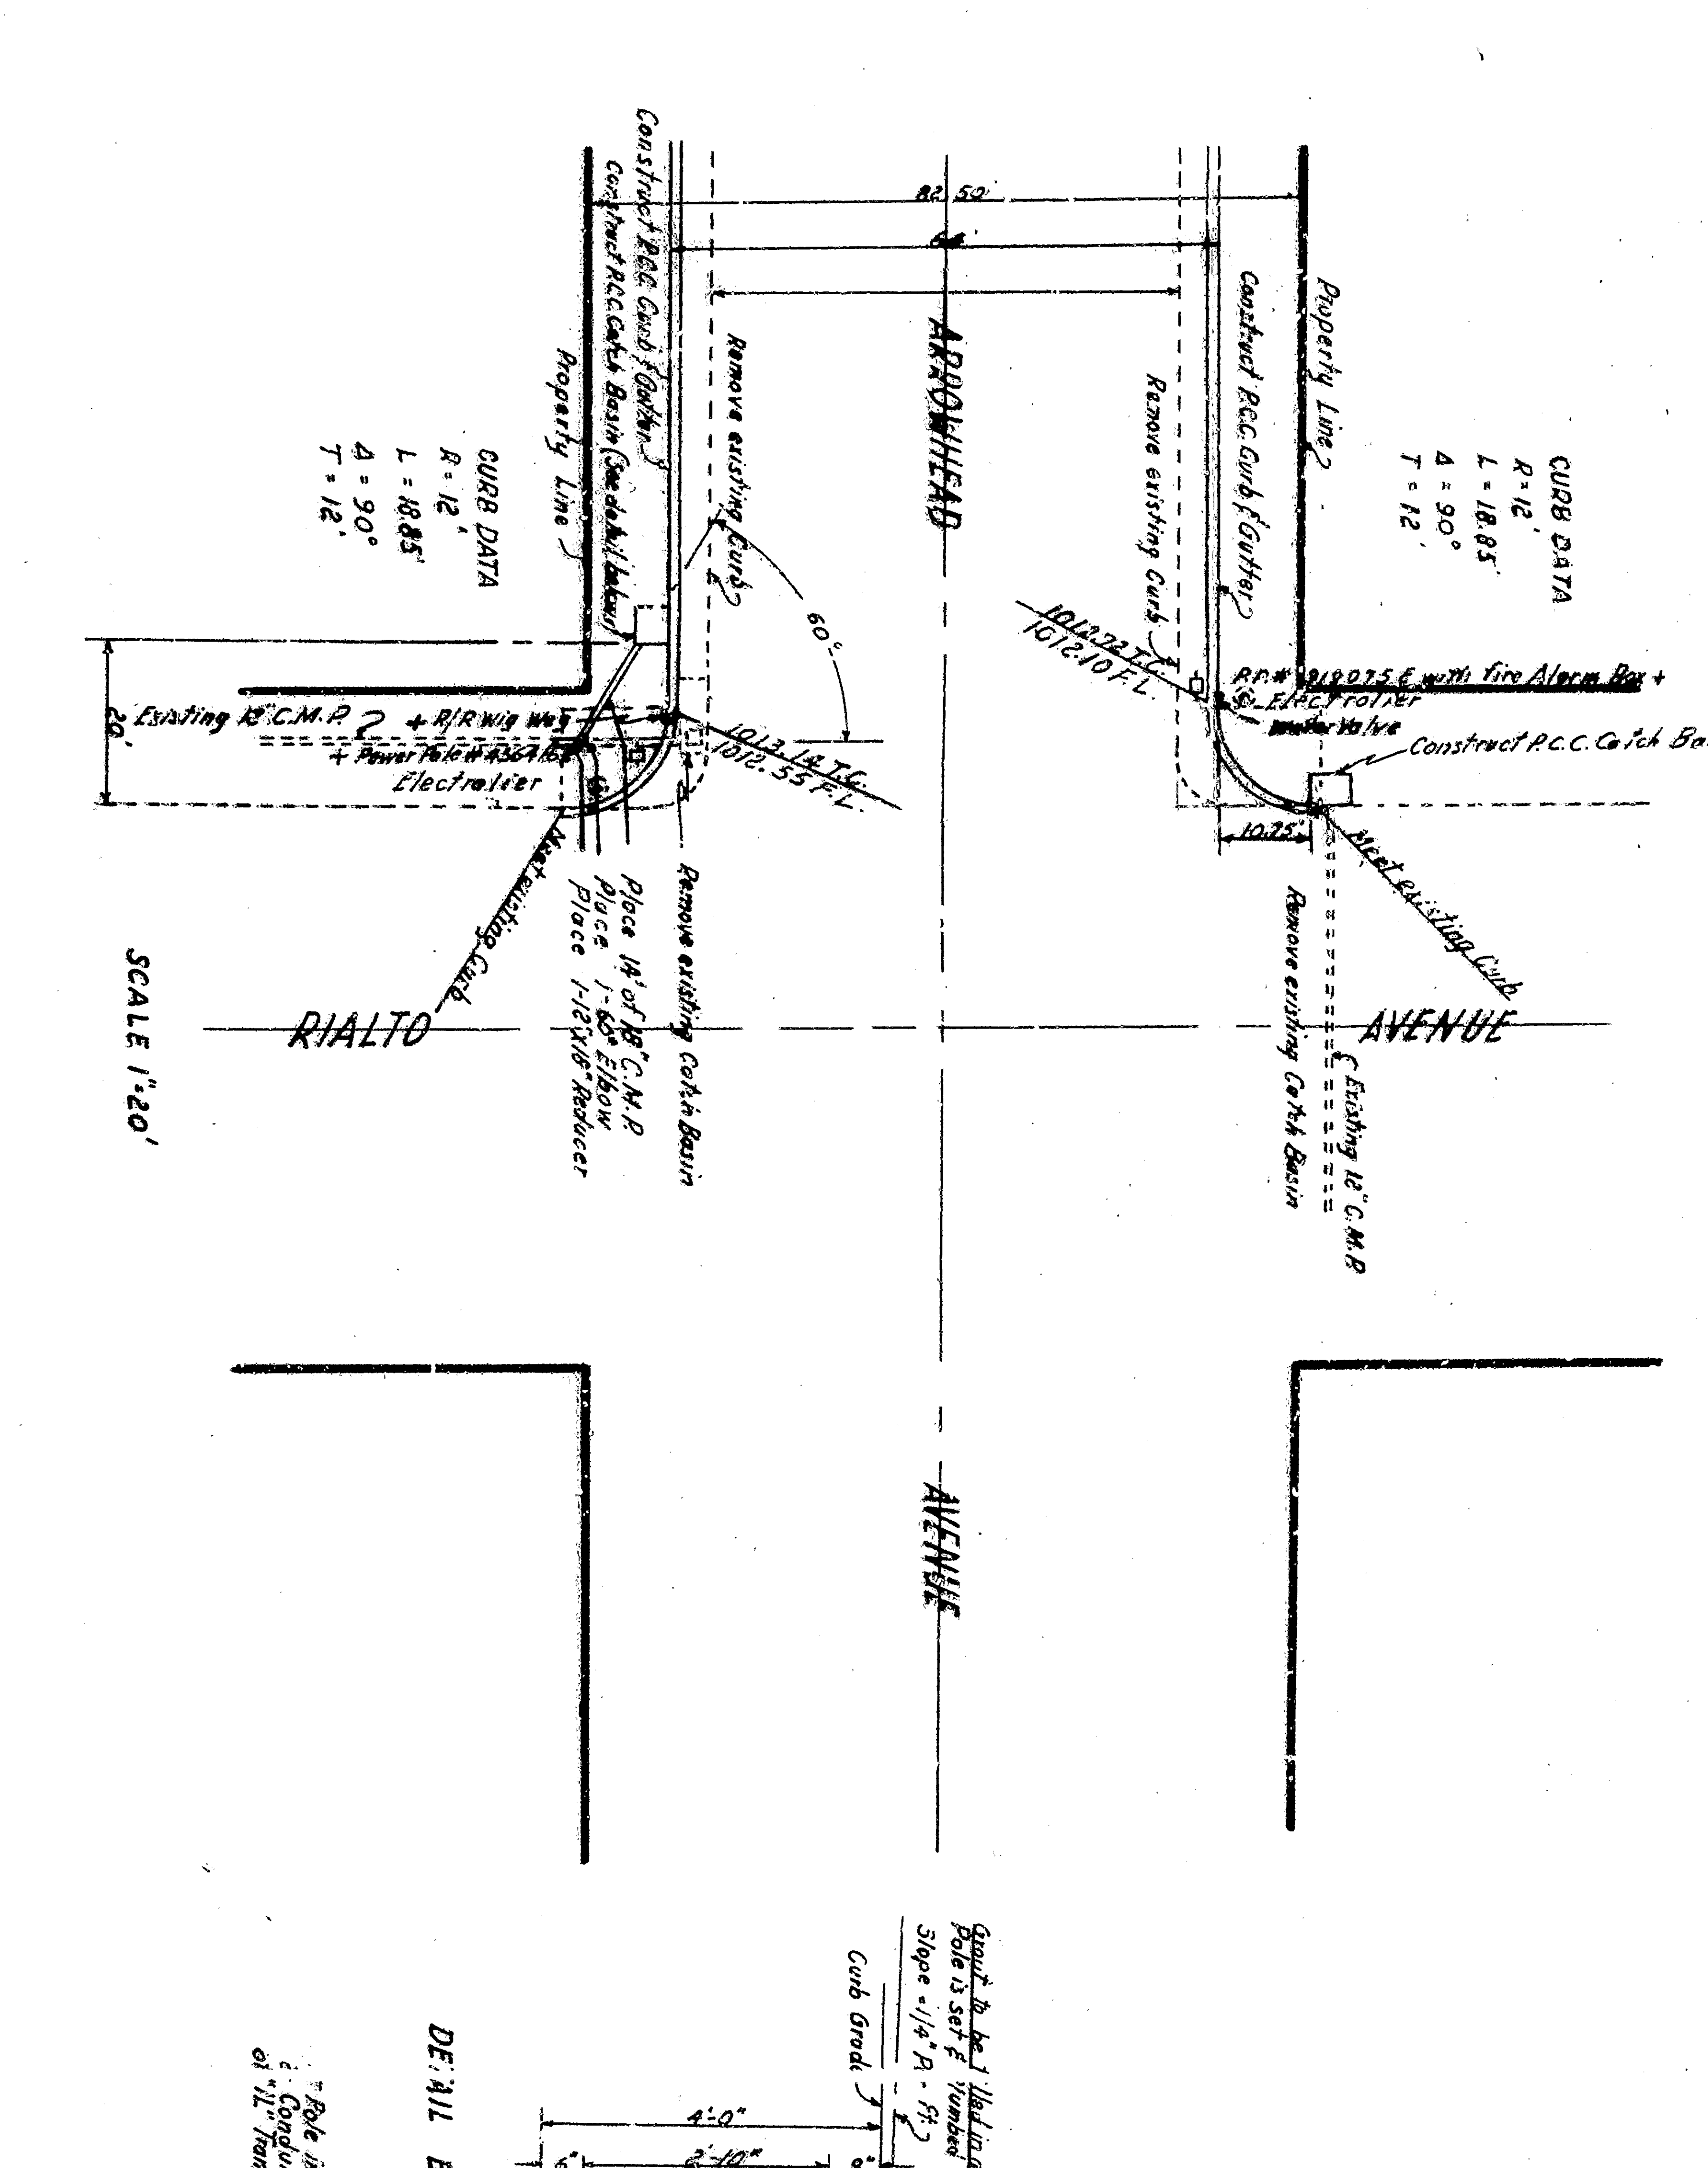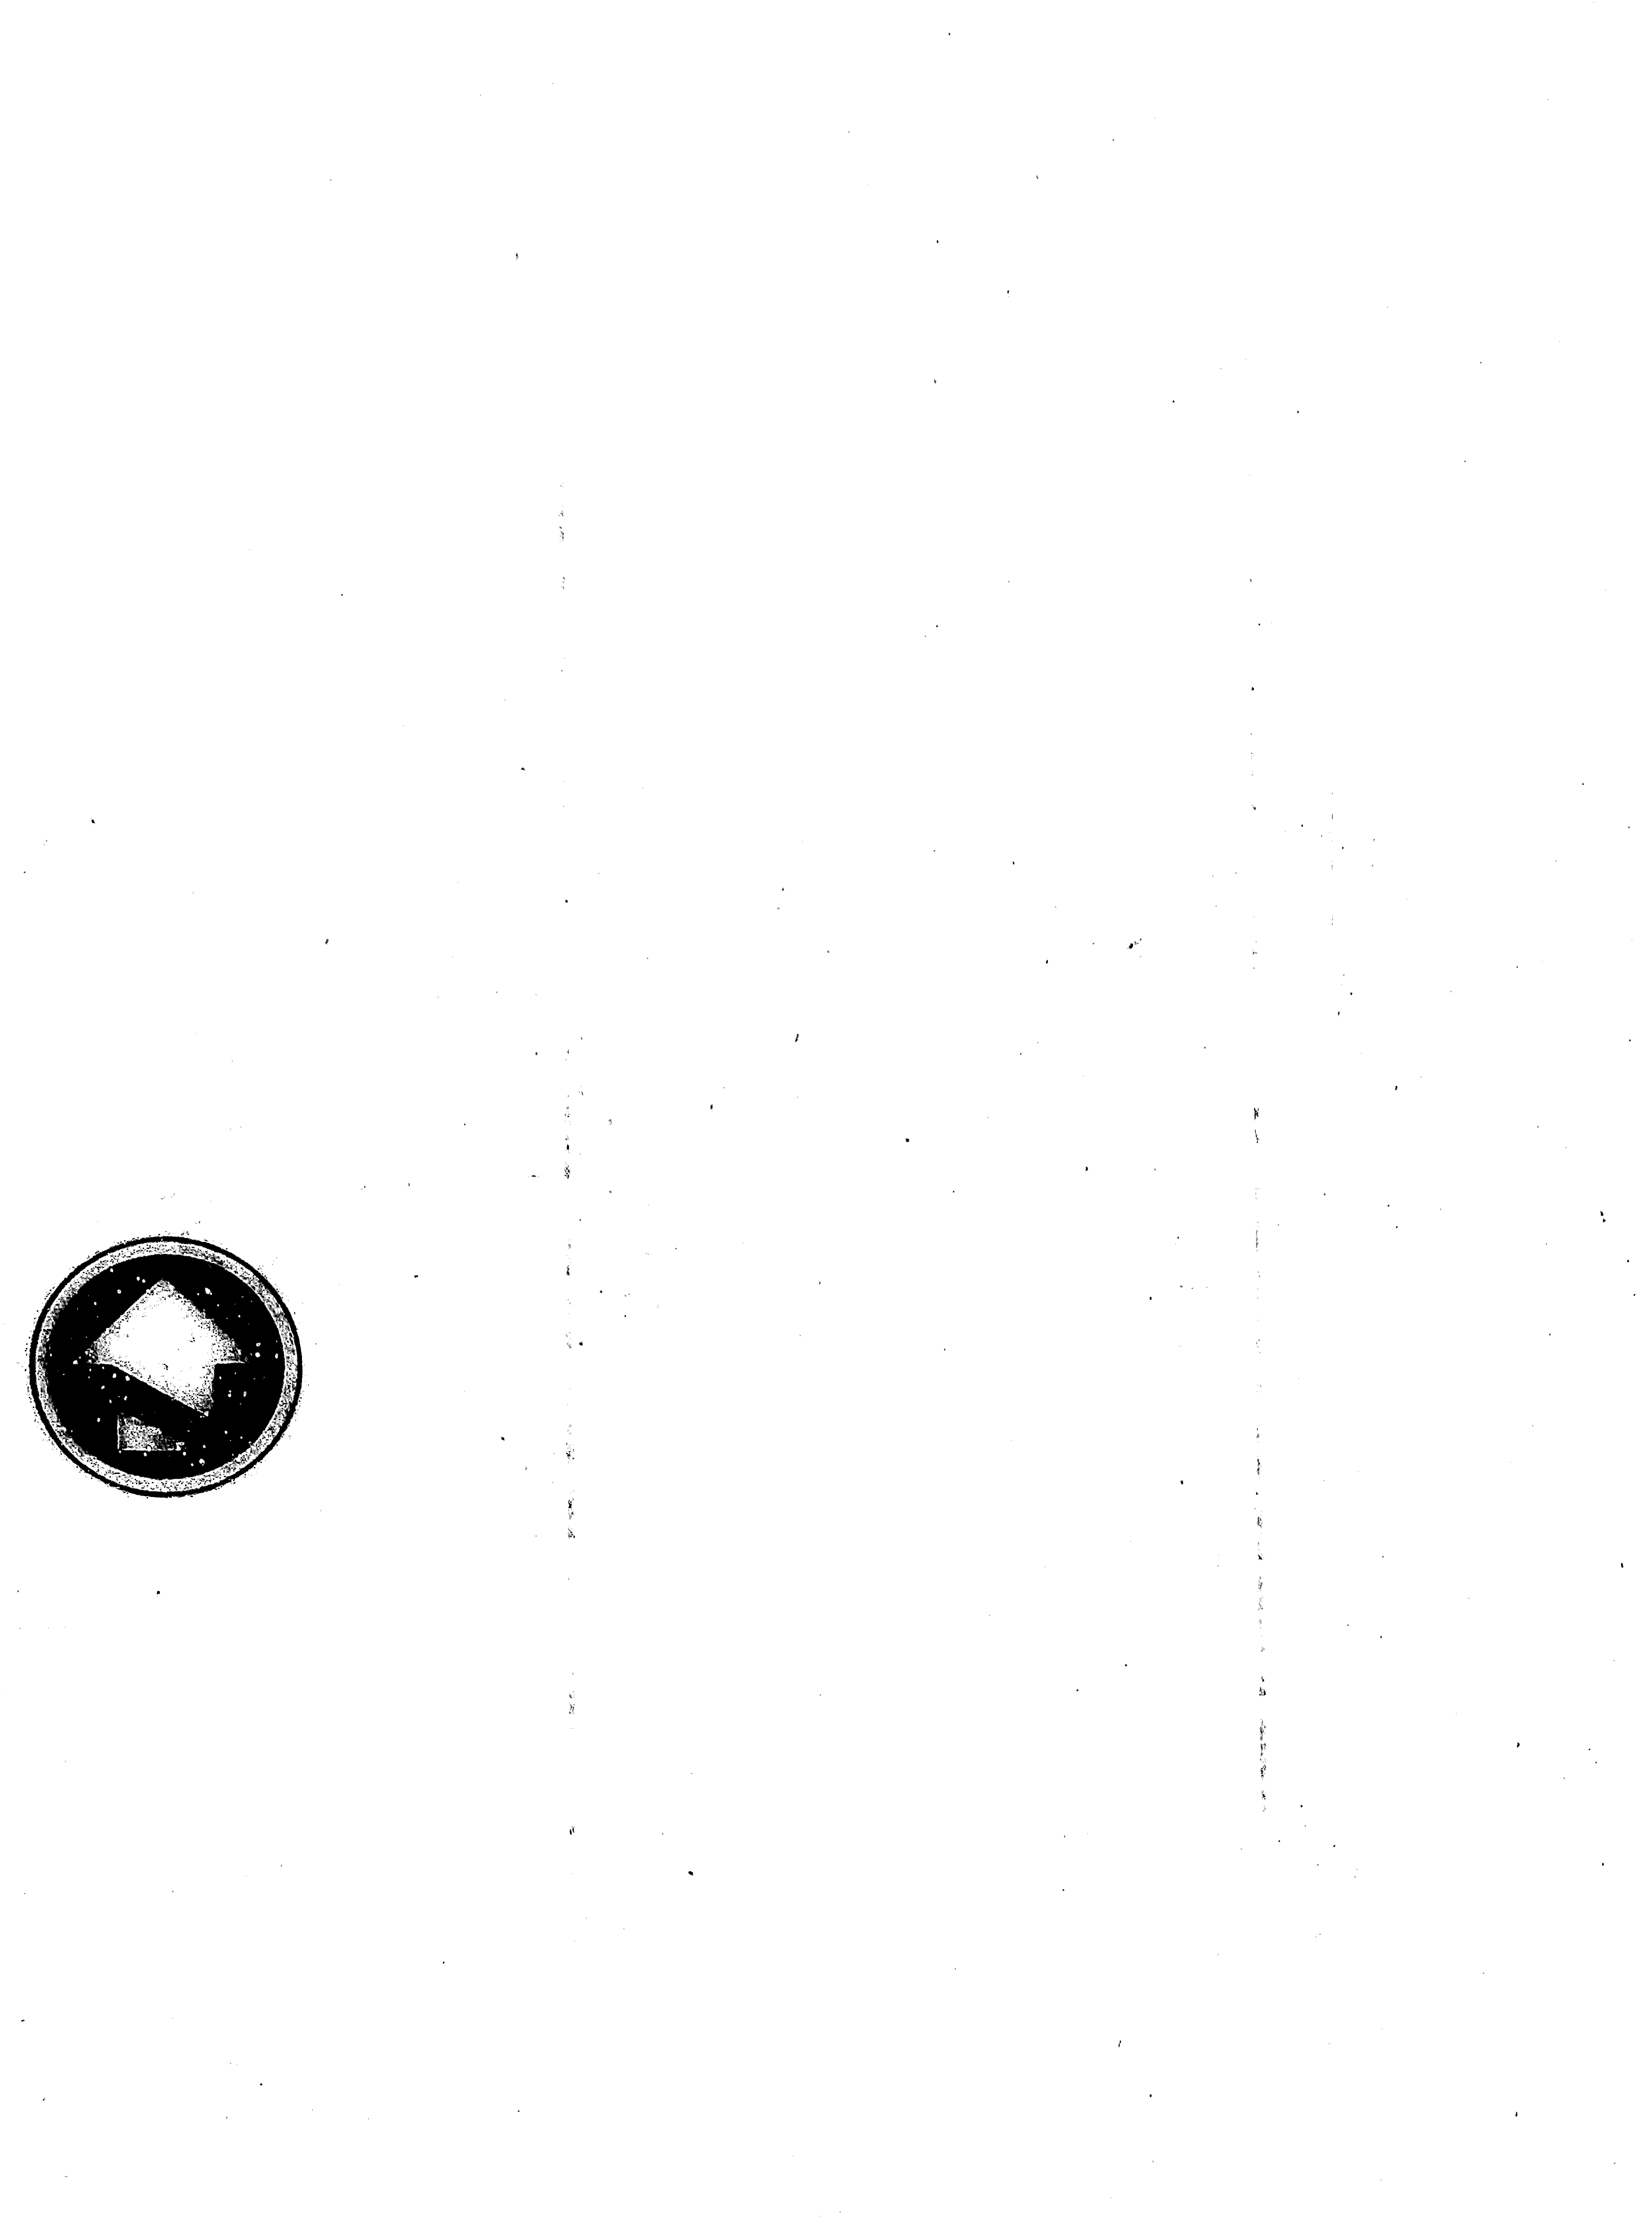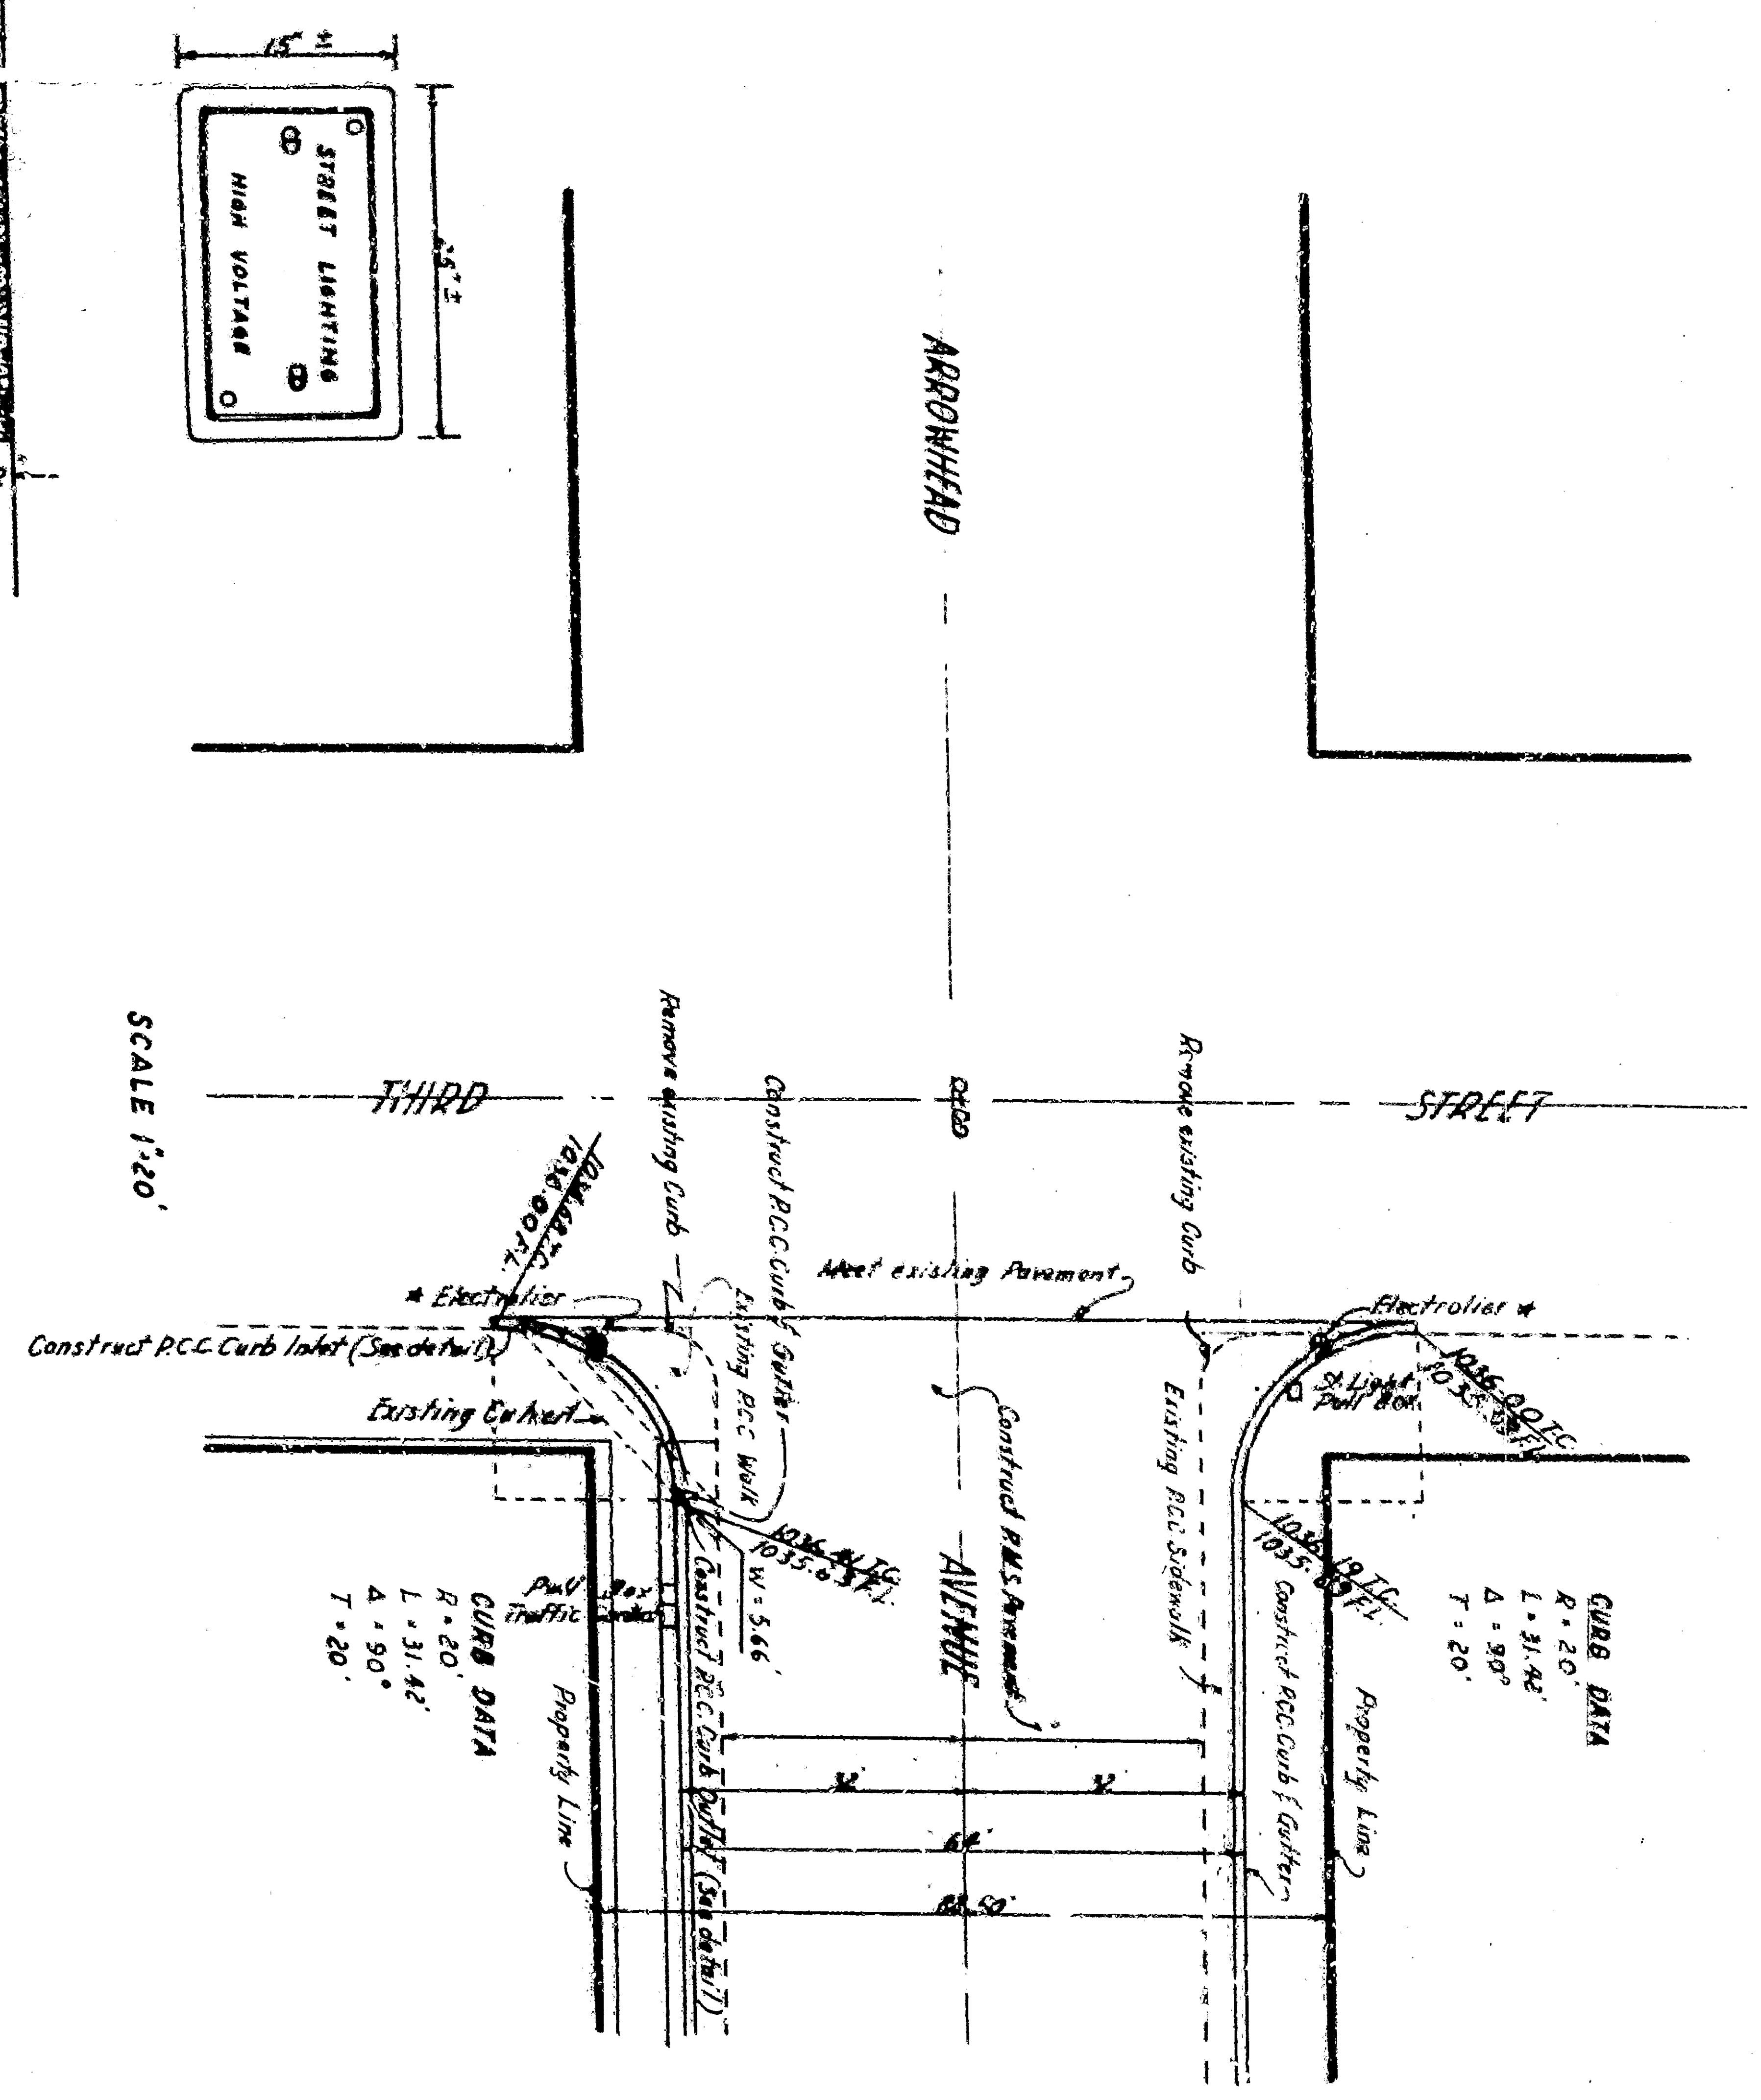

APPROVED BY  
CITY ENGINEER  
ARROWHEAD  
RIVALTO