


175 READING SOUTH FROM SOUTH BOUNDARY LINE

Scale [1" = 20' Horizontal
1" = 2' Vertical]

DATUM
To the datum shown
vertical feet (0.0) feet to 0.0
feet (Sea Level) Datum of
1929

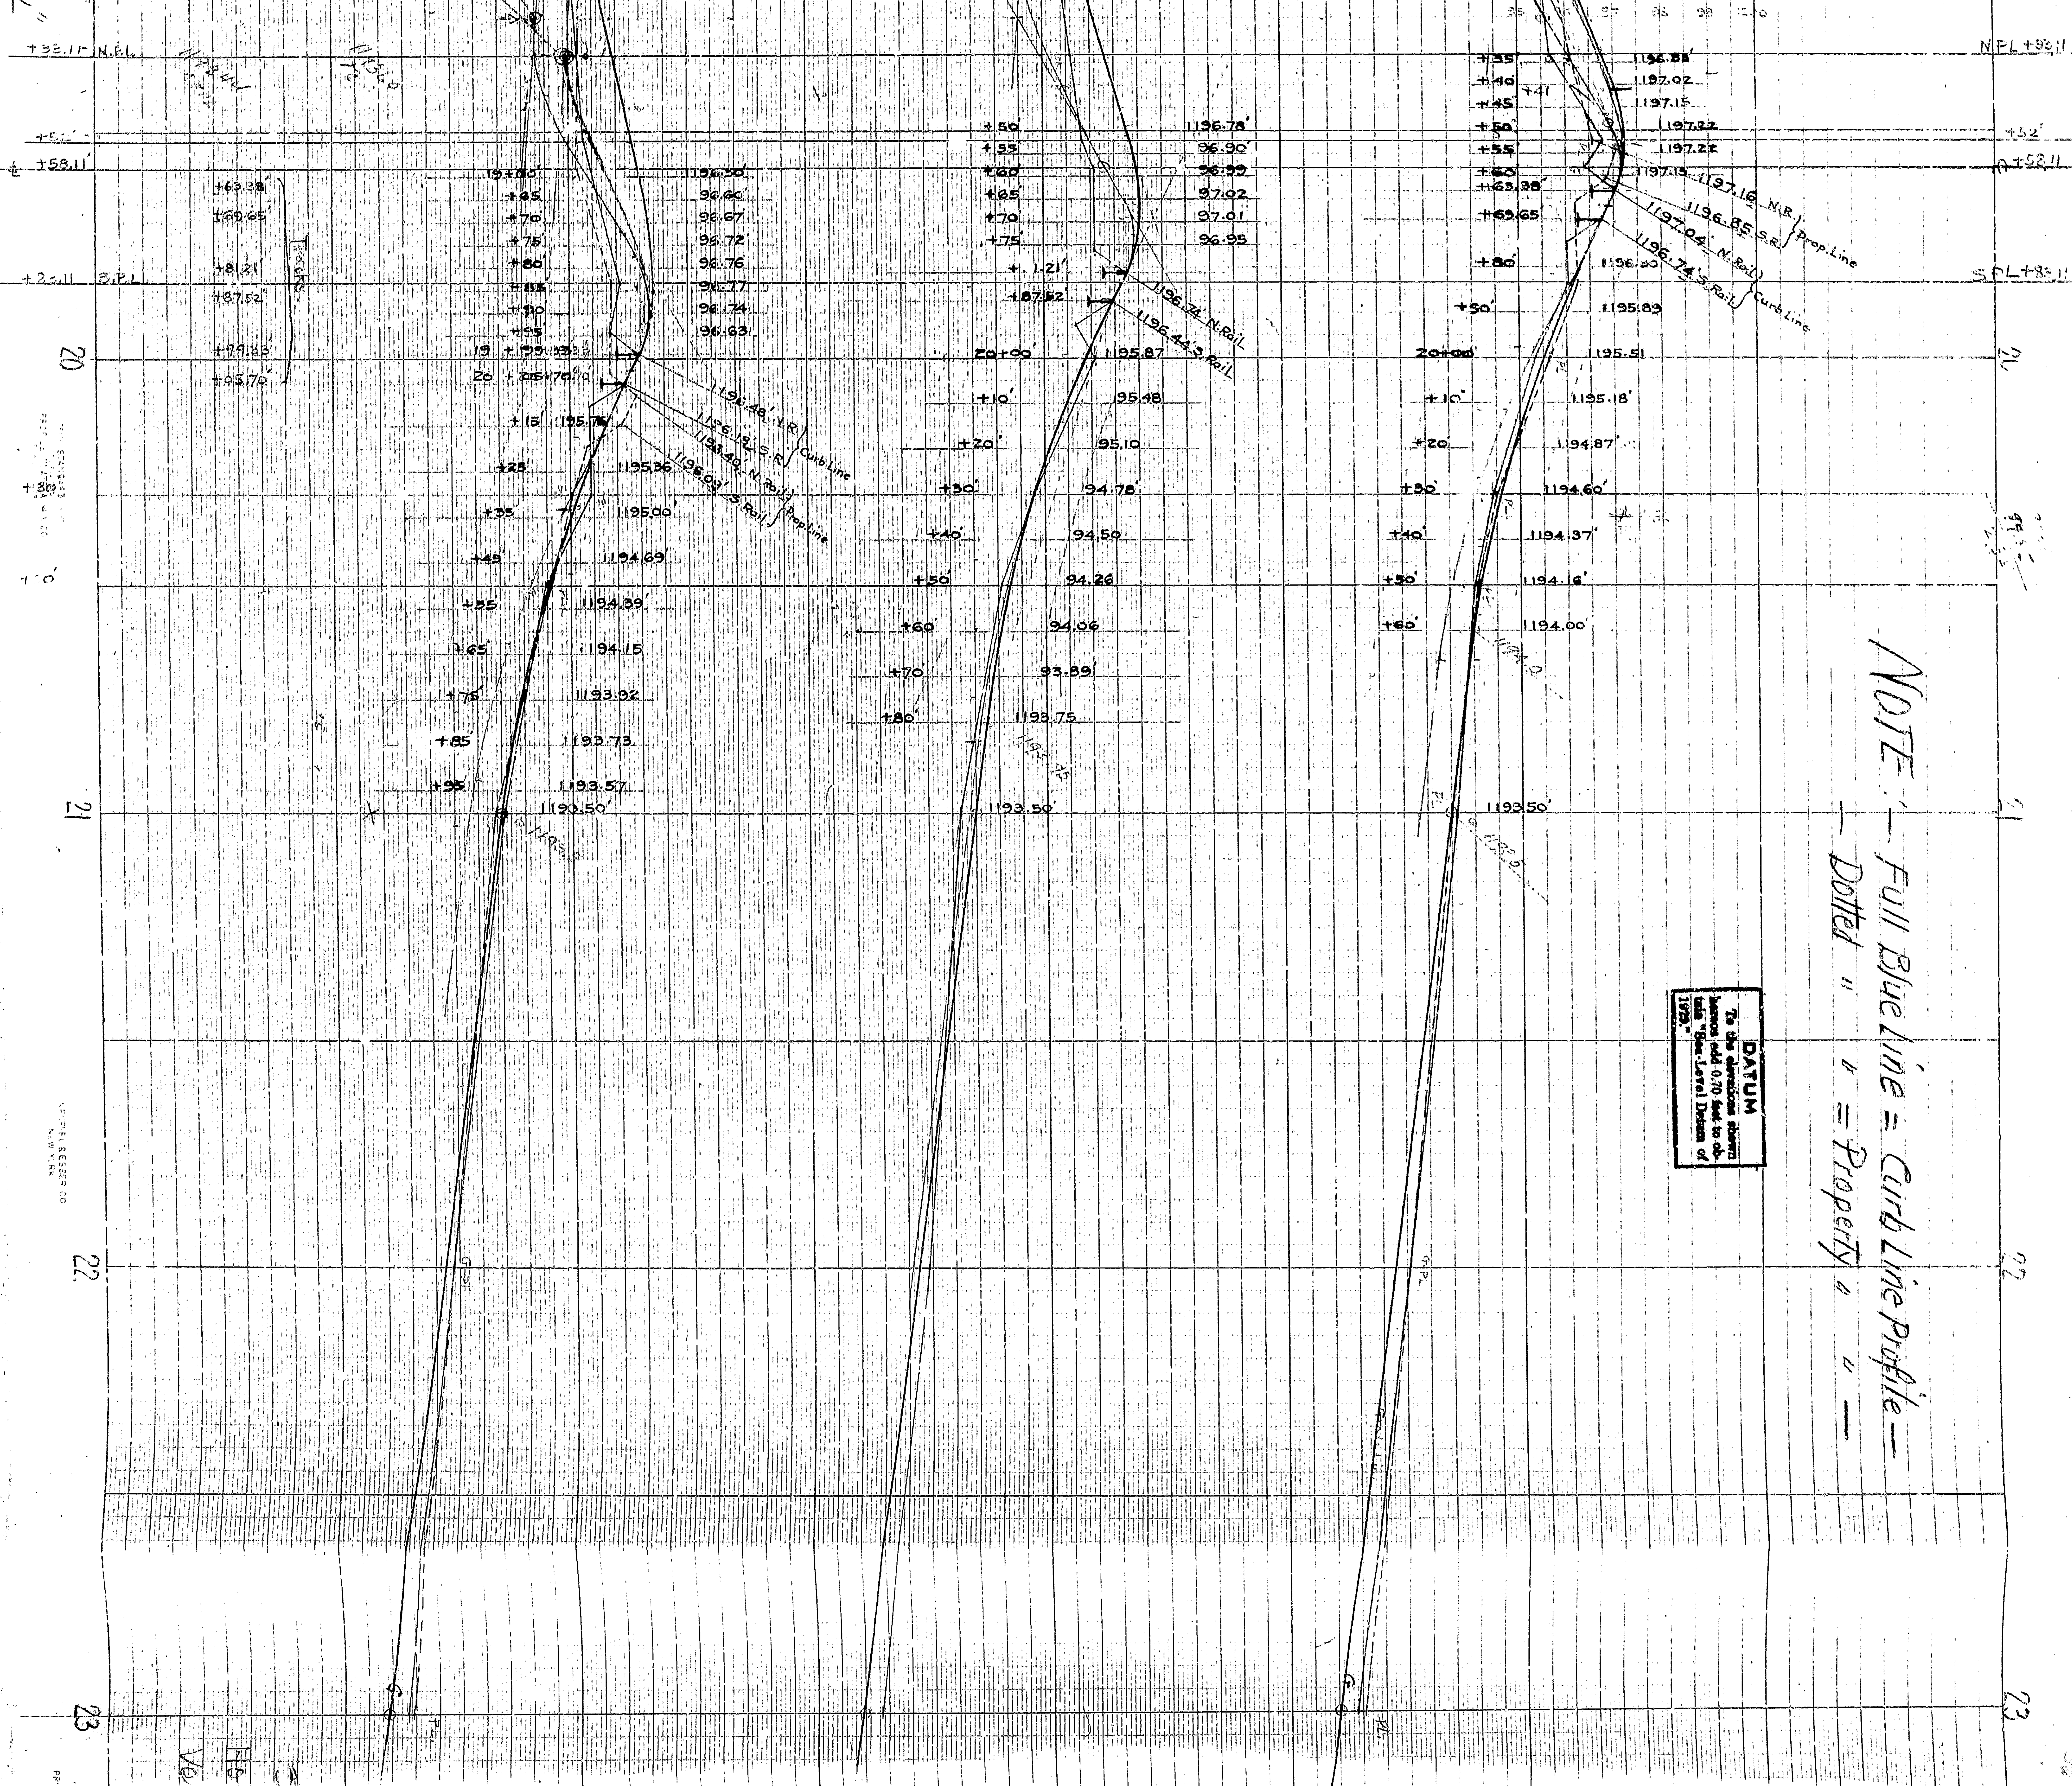

NOTE: Full Blue line = Curb Line Profile
Dotted " " = Property " "

DATUM
To the datum shown
vertical feet (0.0) feet to 0.0
feet (Sea Level) Datum of
1929

175 READING SOUTH FROM SOUTH BOUNDARY LINE