
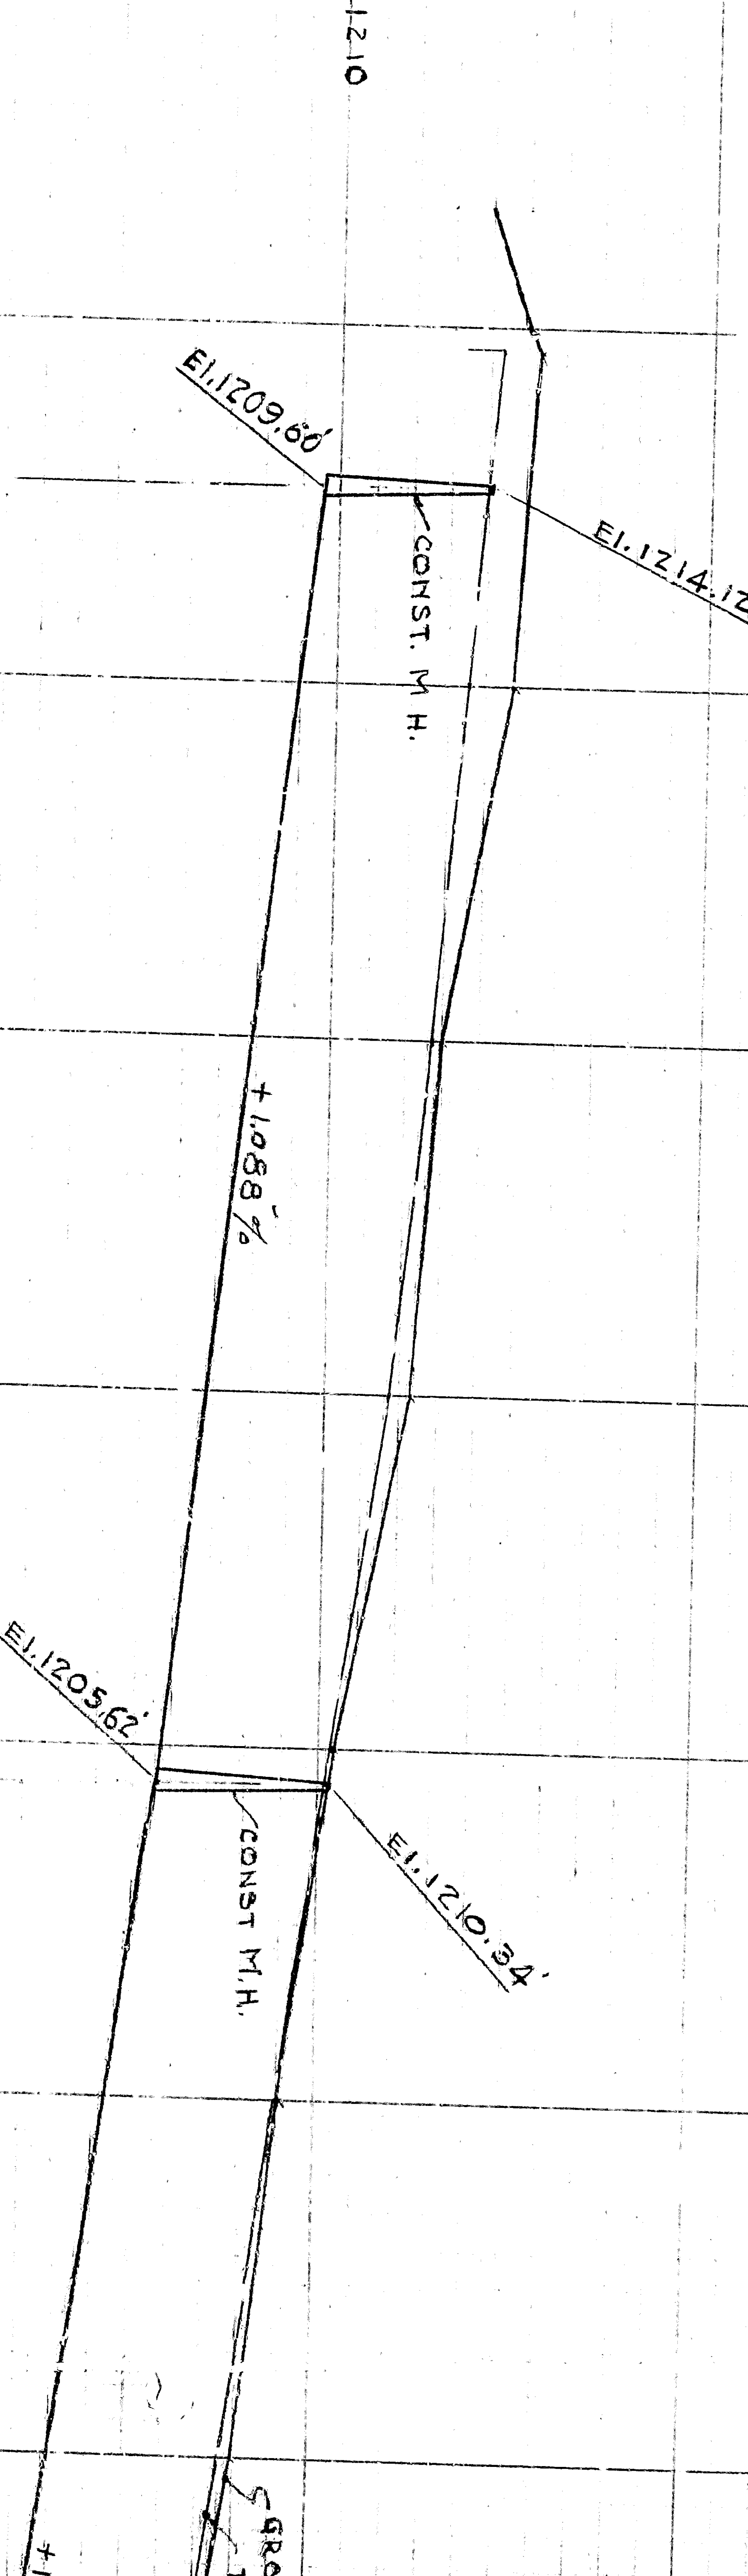


- R POELLE - GOODLETT ST. (6 IN. OPEN CURB LINE)
WESTERN AVE. to MUSCOTT ST.

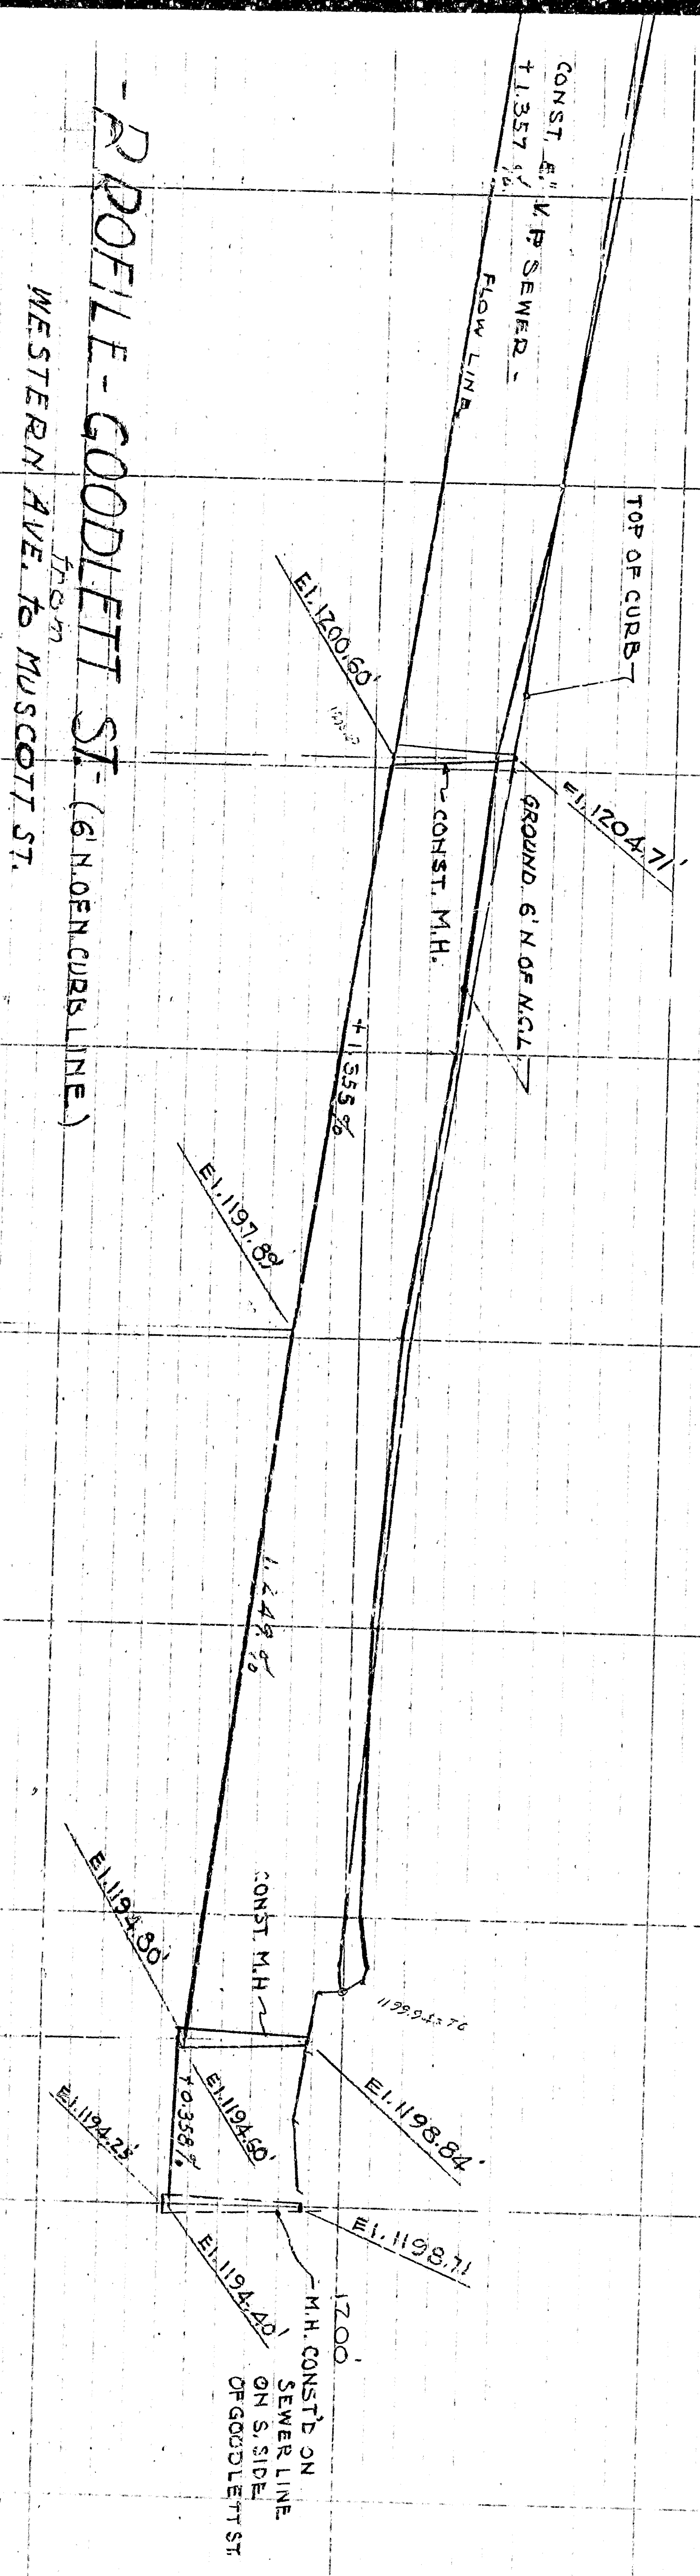

M.H.

M.P.L.
E.P.L.
M.H. =

L.T.

N. & S. OF INT. GOODLETT.



SCOTT

E.P.L.

M.H.

PROFILE

- R POEILE - GOODLETT ST. (6 IN. OPEN CURB LINE)
 WESTERN AVE. to MUSCOTT ST.

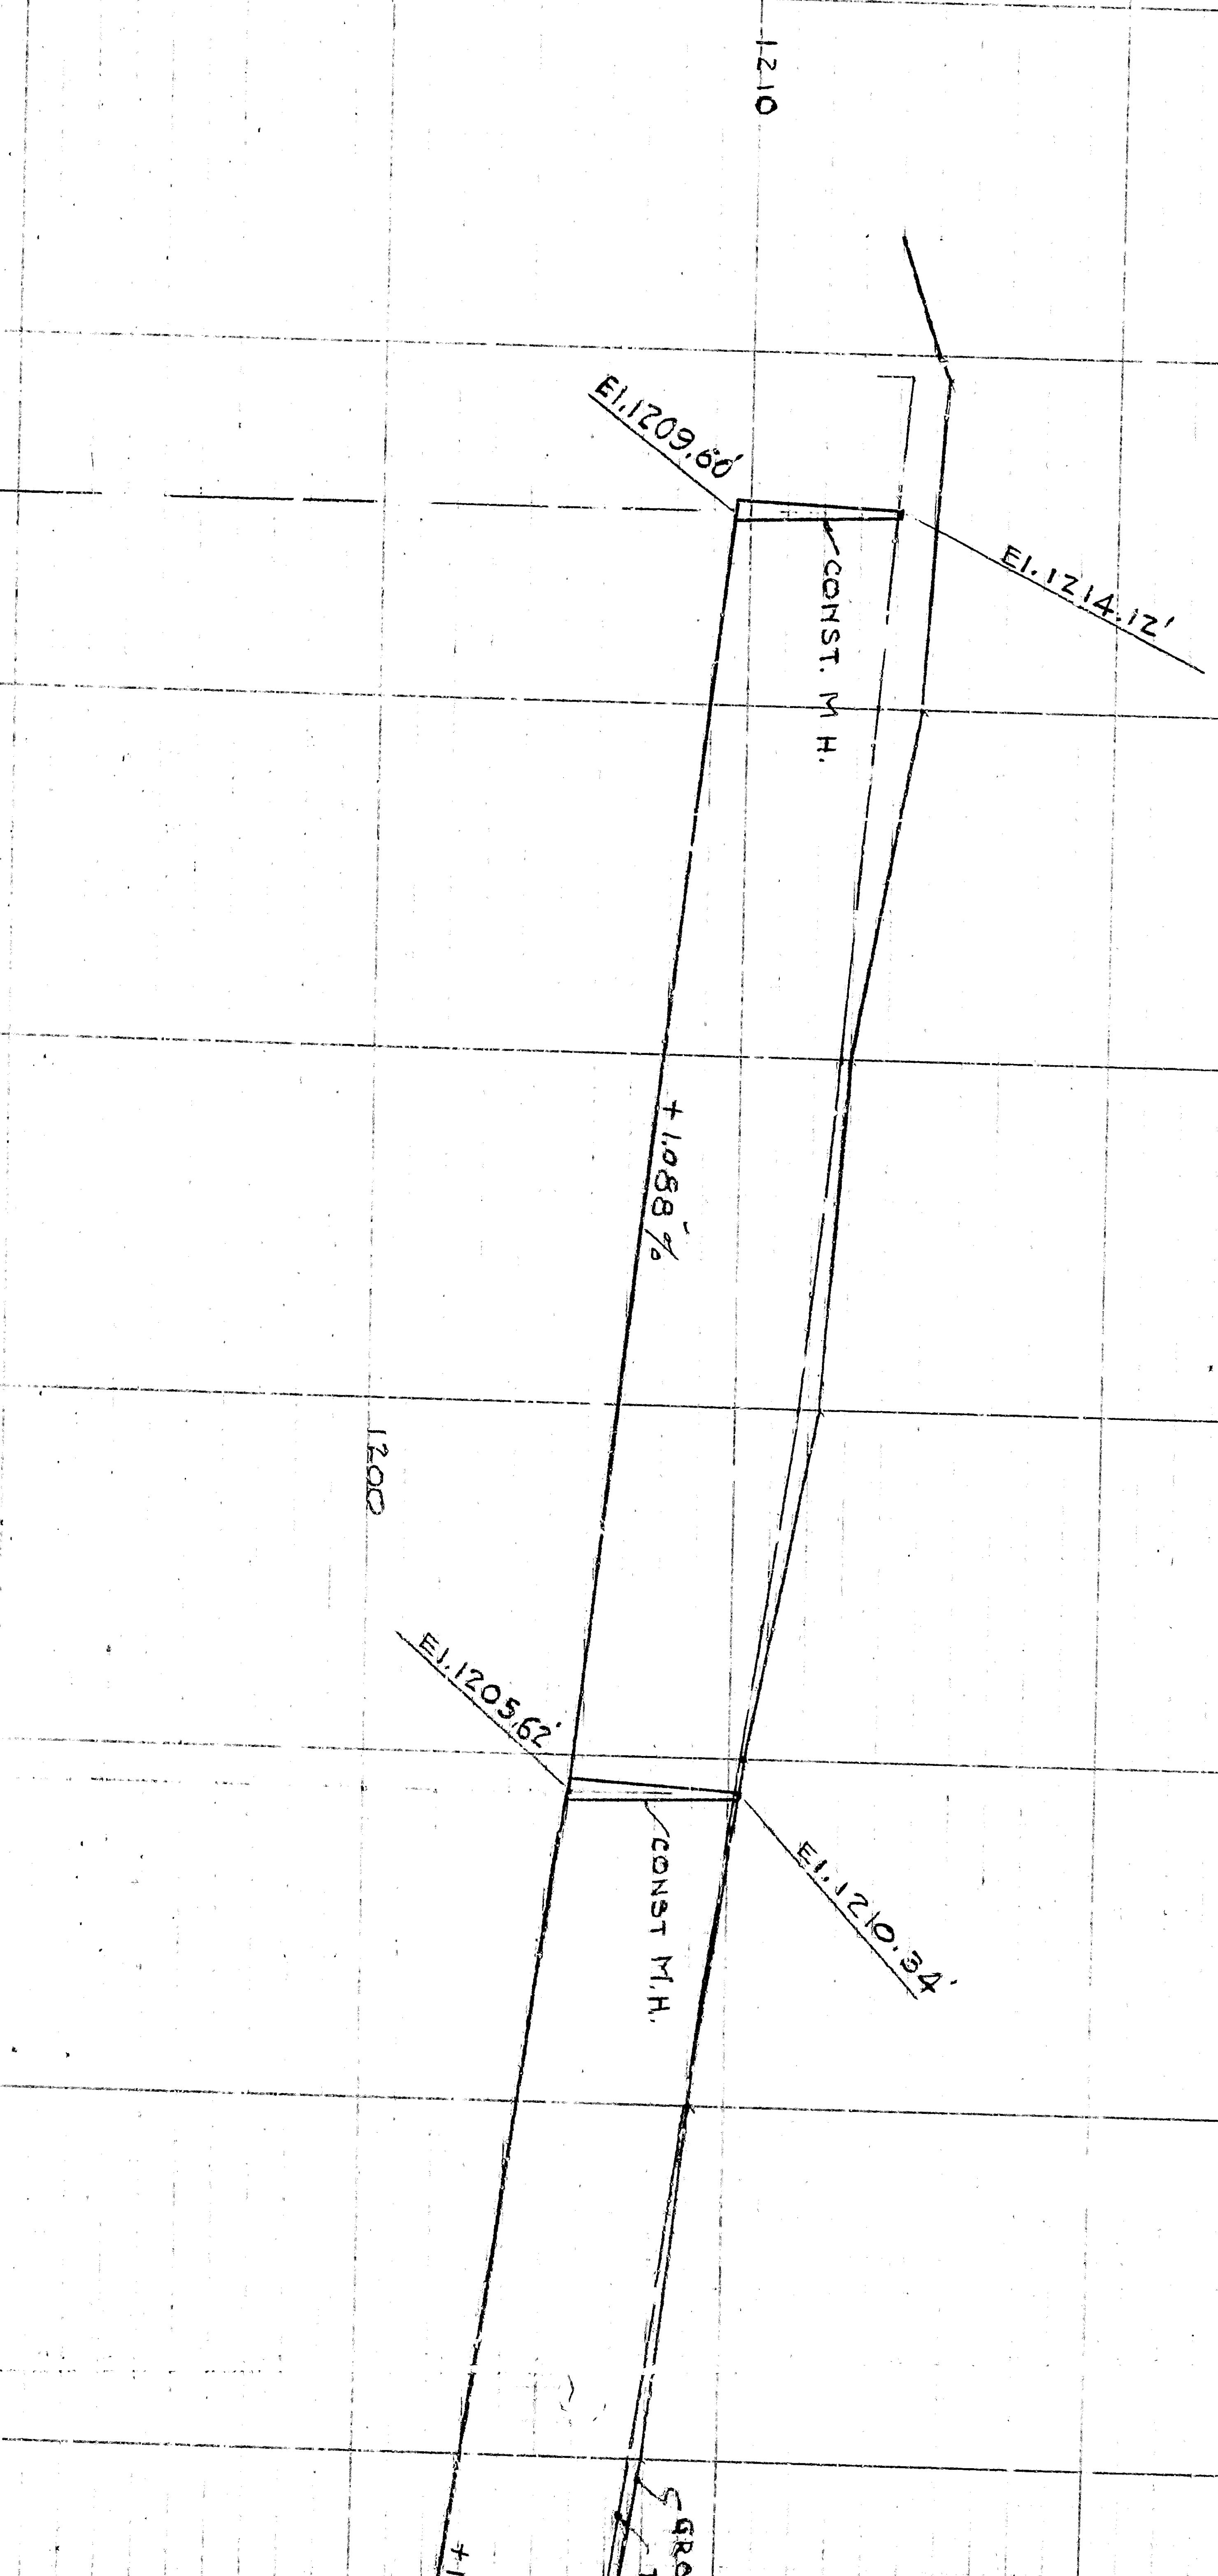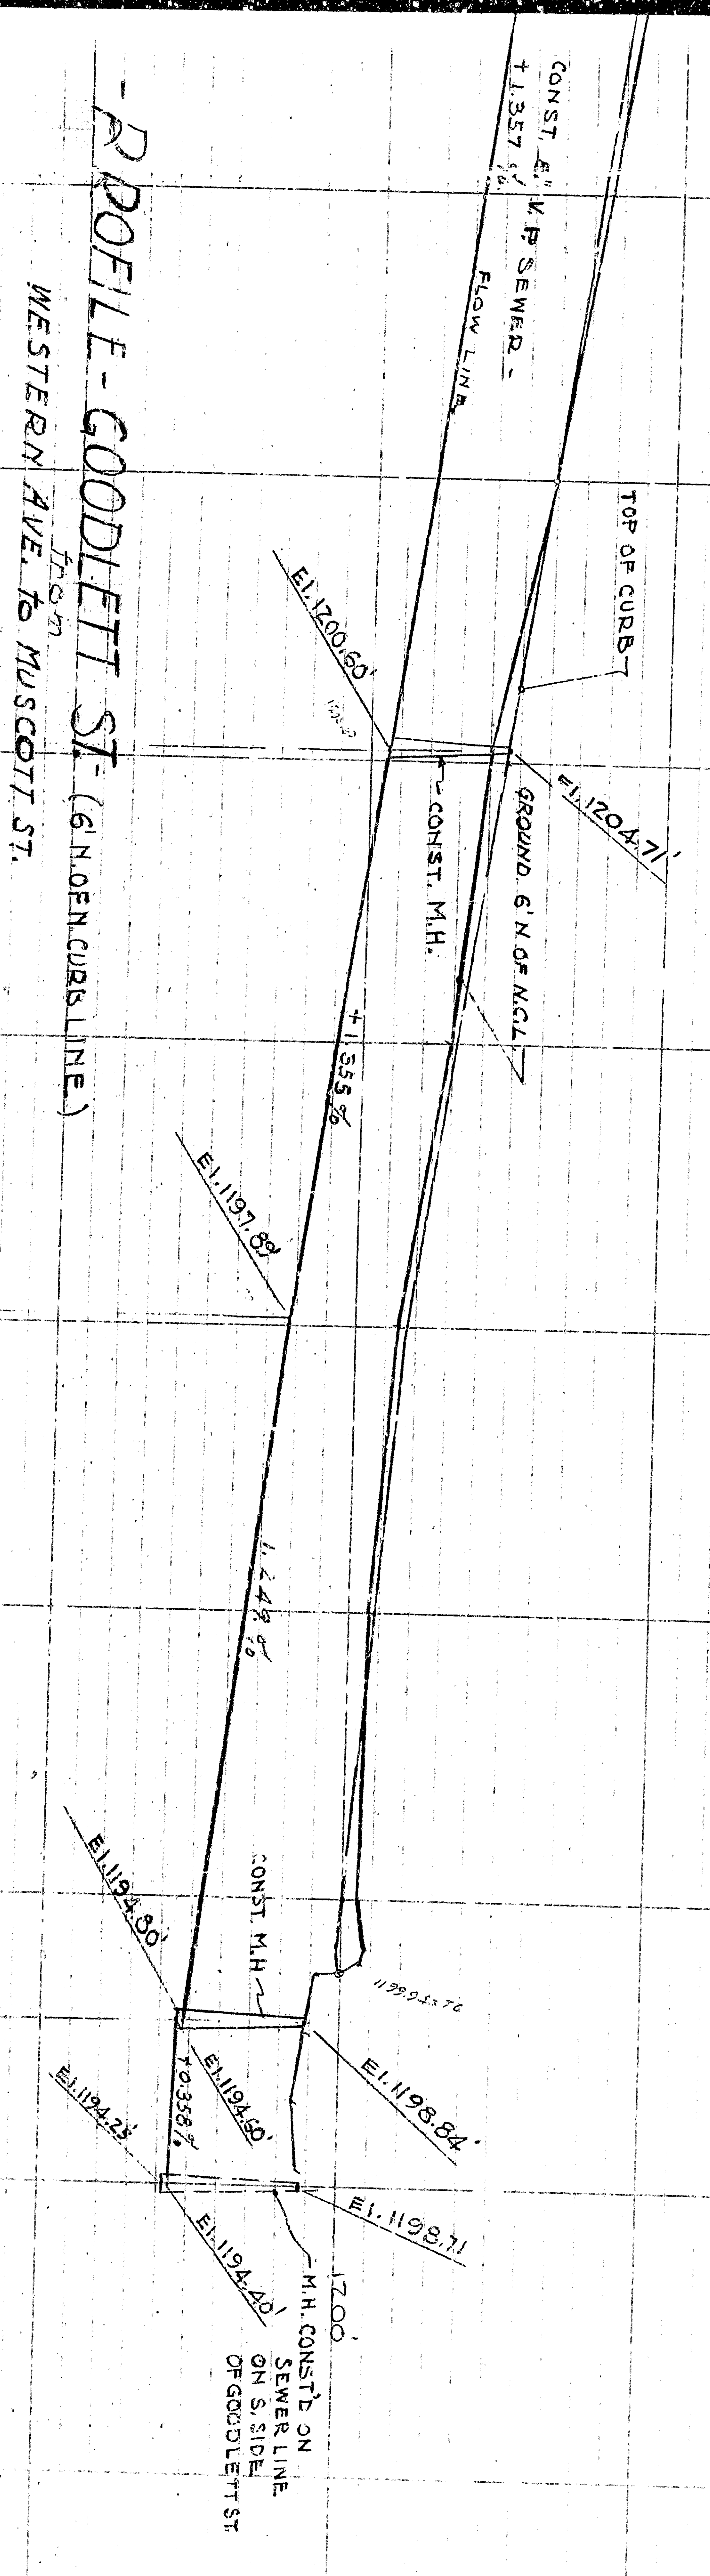

PROFILE

M.H.

M.P.L.

C.H.

M.H. = 4

L.T.

N. & S. of INT. GOODLETT

SCOTT

* E.P.L.

C.H.

1210

1200

1200

GROUND

TO