


NOTE:
FOR TYPICAL SECTION
OF R.C. BOX CULVERT
SEE SHEET NO 2

NOTE:
EXTEND R.C. BOX CULVERT
REINFORCEMENT AND
CANTILEVER REINFORCEMENT
THROUGH TRANSITION
SECTION AS SHOWN.

NOTE:
Thickness of top varies from 4"
thick at points V- to 6" thick at
points J.

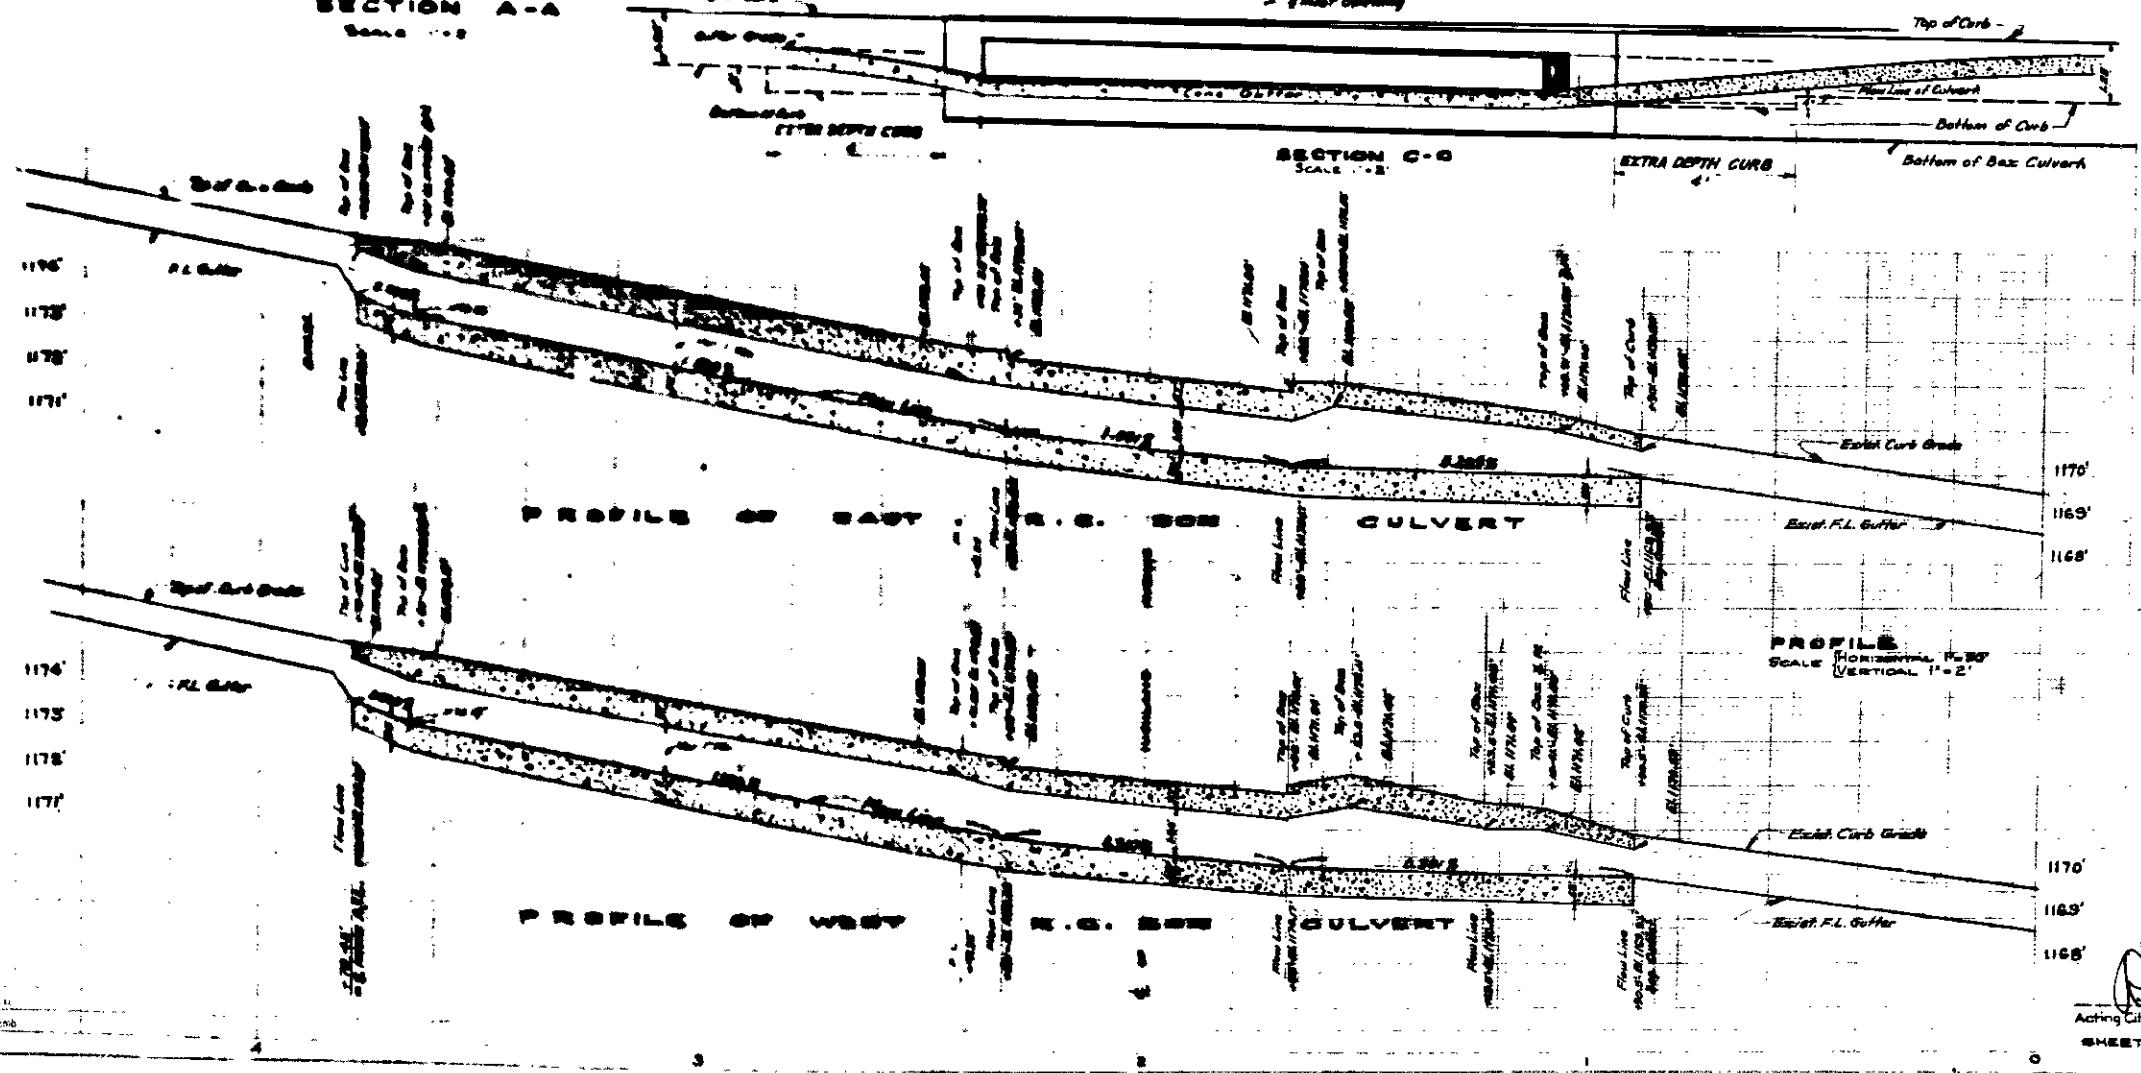

PL. AND NO. 1771
[Signature]
Acting City Eng. C.E. Cert. No. 2102
SHEET 7 OF 8 SHEETS