


FLOOR PLAN

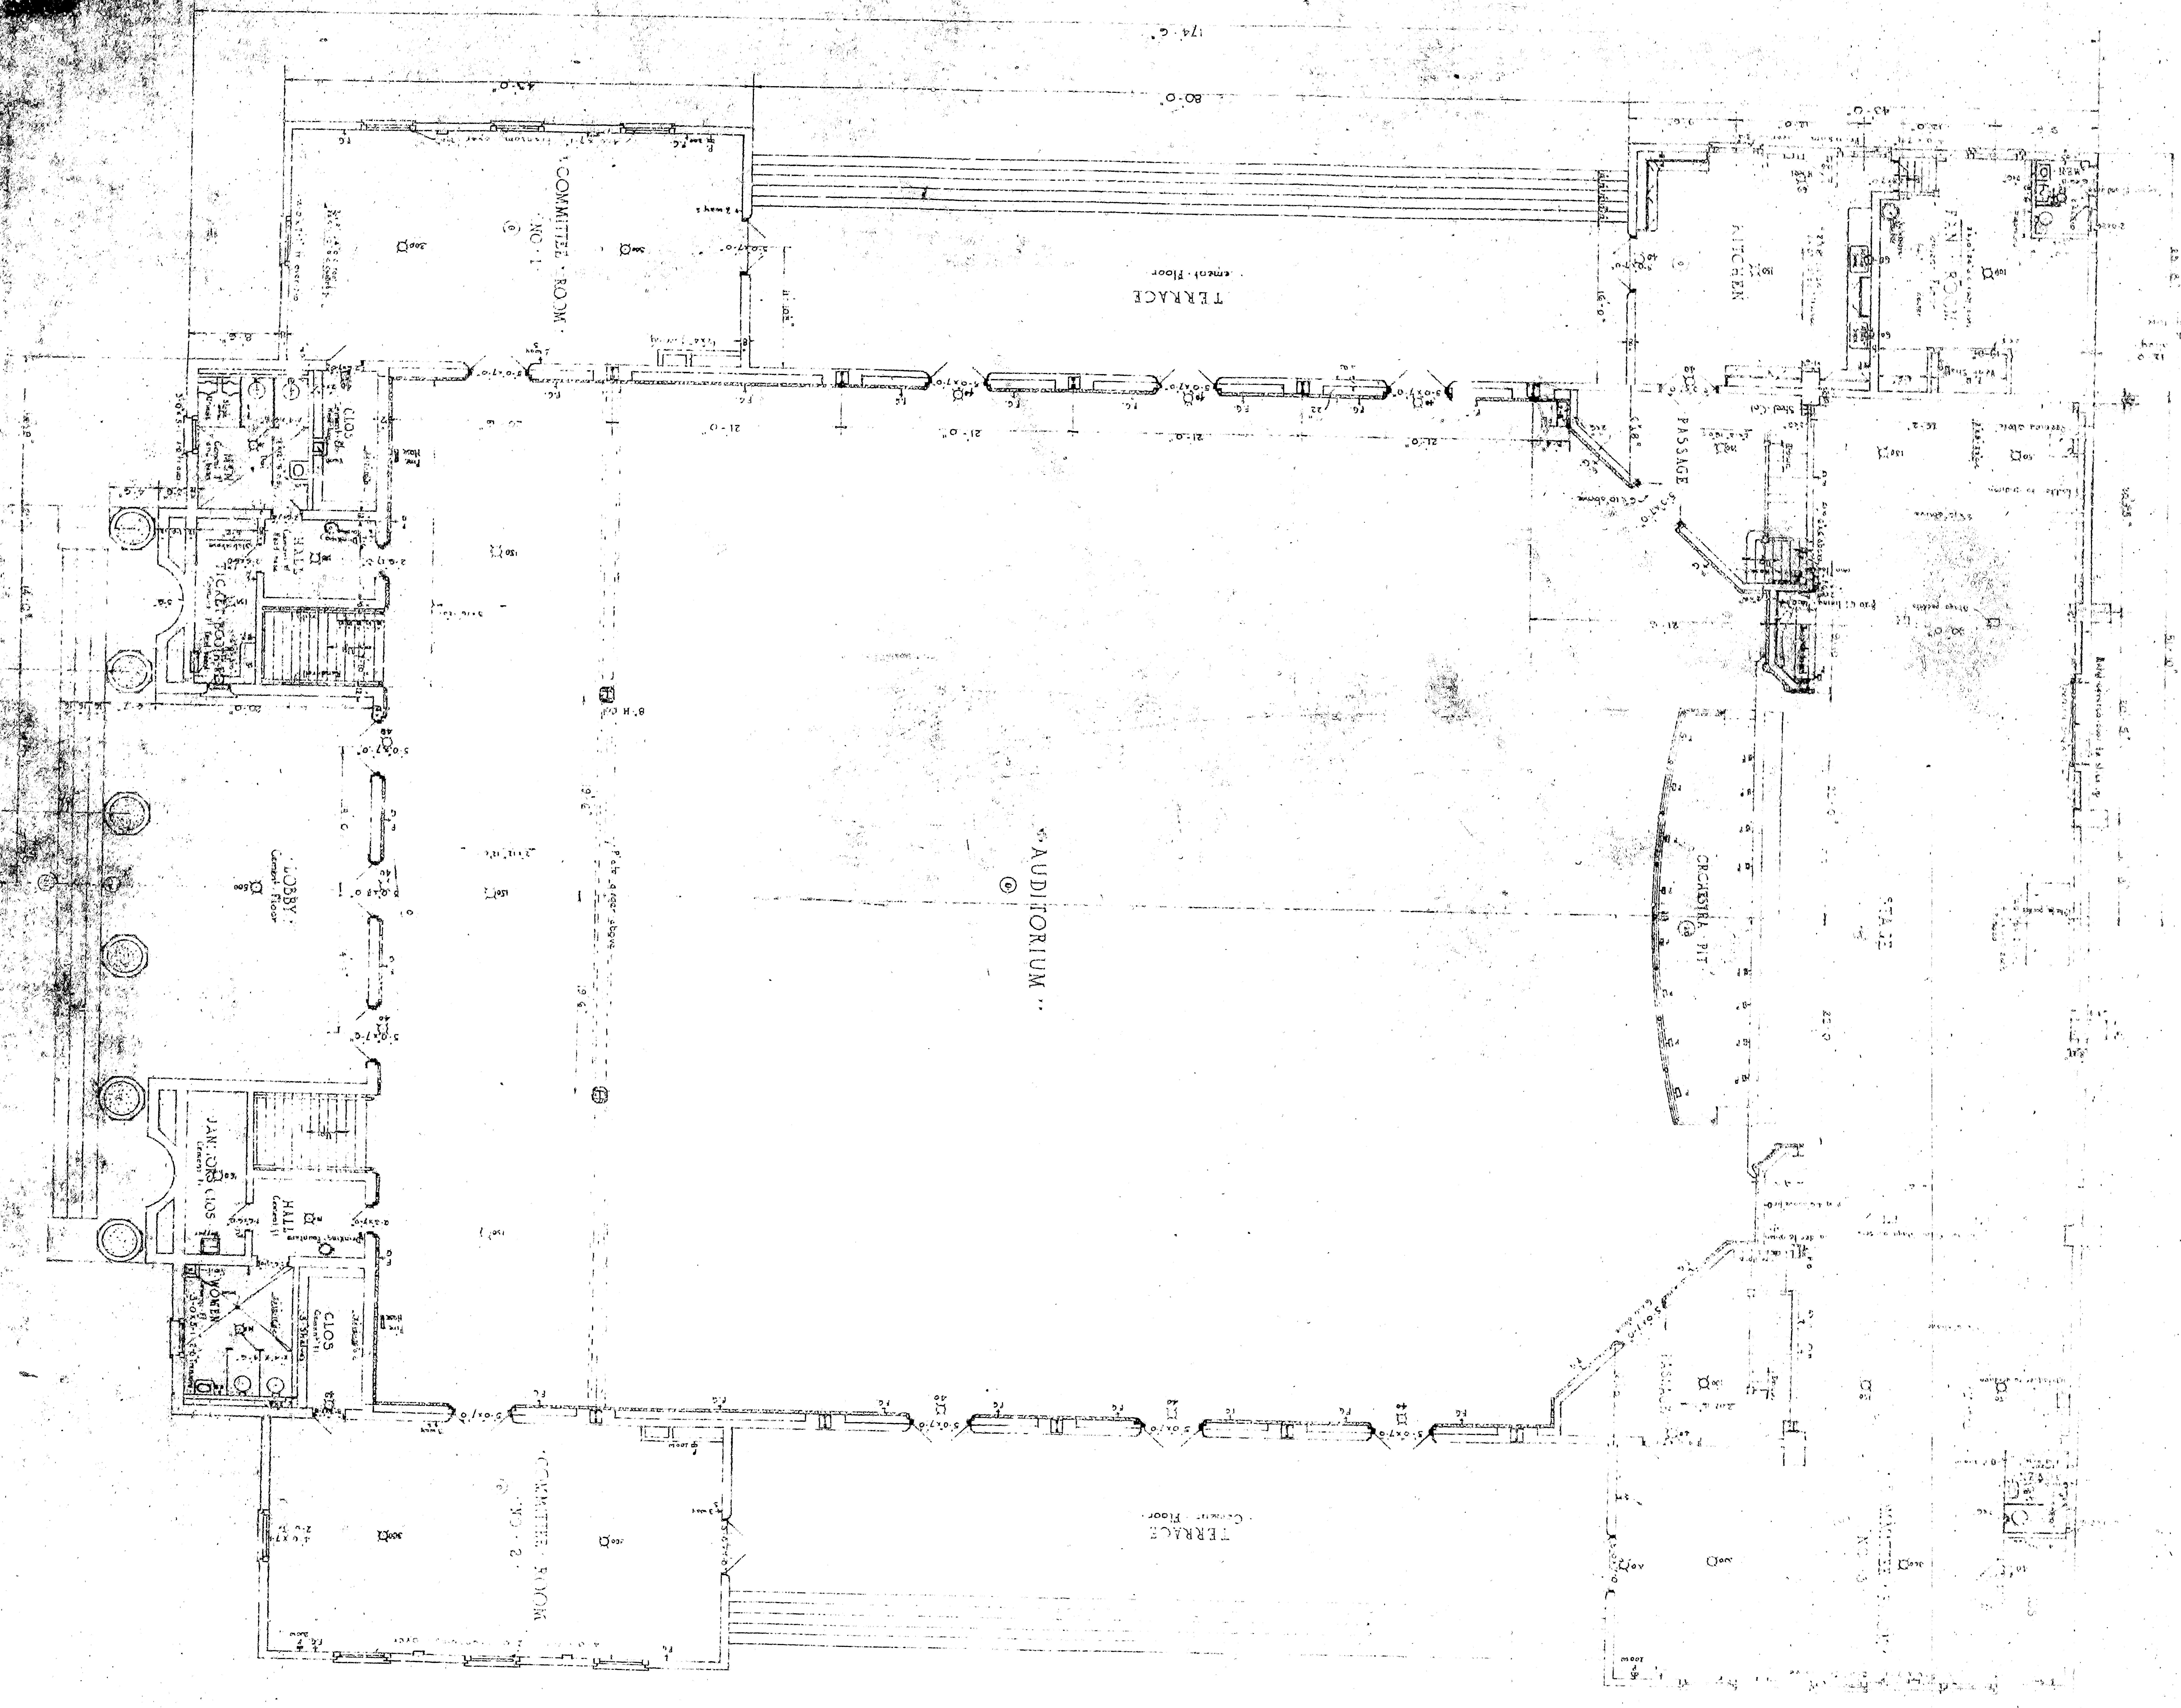

FLOOR PLAN