


PLAN
Scale - 1" = 40 feet

NOTE - The length noted on Plan for Vitrified Pipe Drain to hold includes the 1/8" Bend or Y where required.

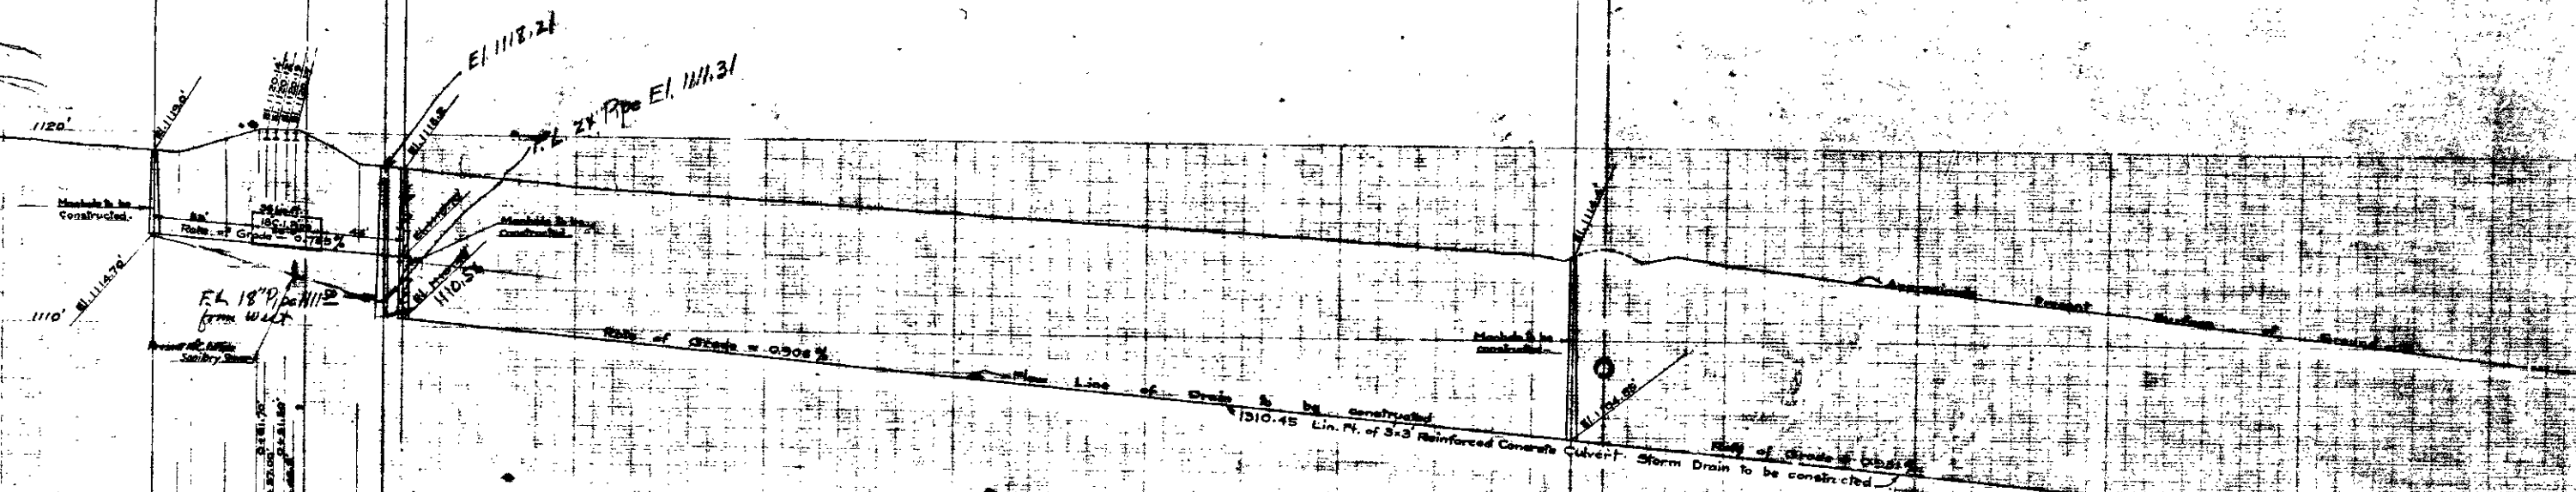

BASELINE ST. From Point 15326 West of Centerline of I. St. to Intersection with Tom Creek, bet. G. St. and Berkeley Ave.
Dedicated by Map of San Bernardino Ranch - 3-10-1857 MAP BOOK 7
11-15-1888 PAGE - 2

STREET GRADE
ON BASE LINE ST. - Waterman Ave. to Mt. Vernon Ave.
Ordinance 118.397 - 10, 19, 1908.

DATUM
All Elevations in this list are in Feet and above a plane which is 708.528 Feet below the City Bench Mark as established by Ordinance No. 388 of the City of San Bernardino, Calif.

PROFILE ON CENTER LINE OF DRAIN
Scale - Horizontal 1" = 40 Feet
Vertical 1" = 4 Feet

PROFILE LEGEND
Black Line shows Approximate Present Surface of Ground this
Red Line shows Flow Line of Drain to be constructed,
and Grade to which work shall be done, thus,