




25TH ST. PROFILE
Between
"H" ST. and CARLTON WAY

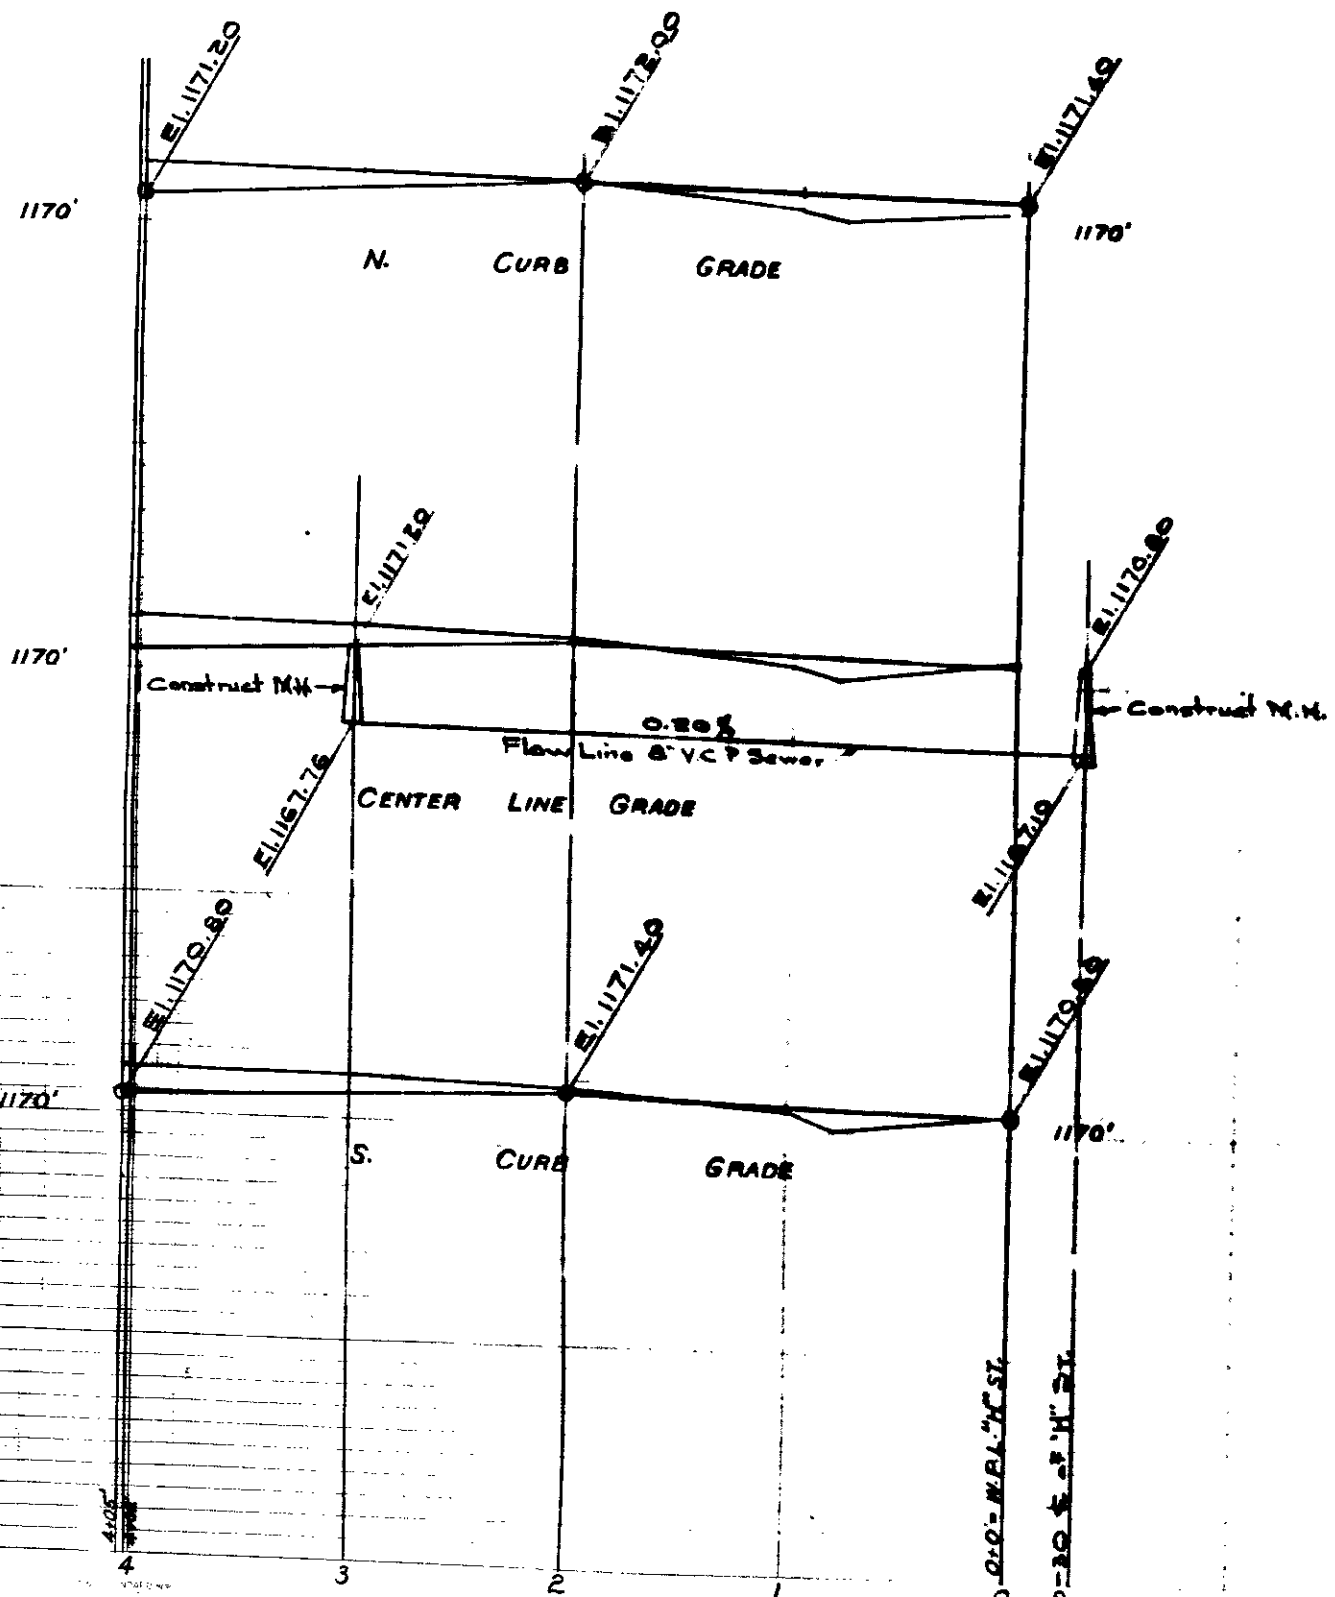

24TH ST. PROFILE
Between
"H" ST. and CARLTON WAY

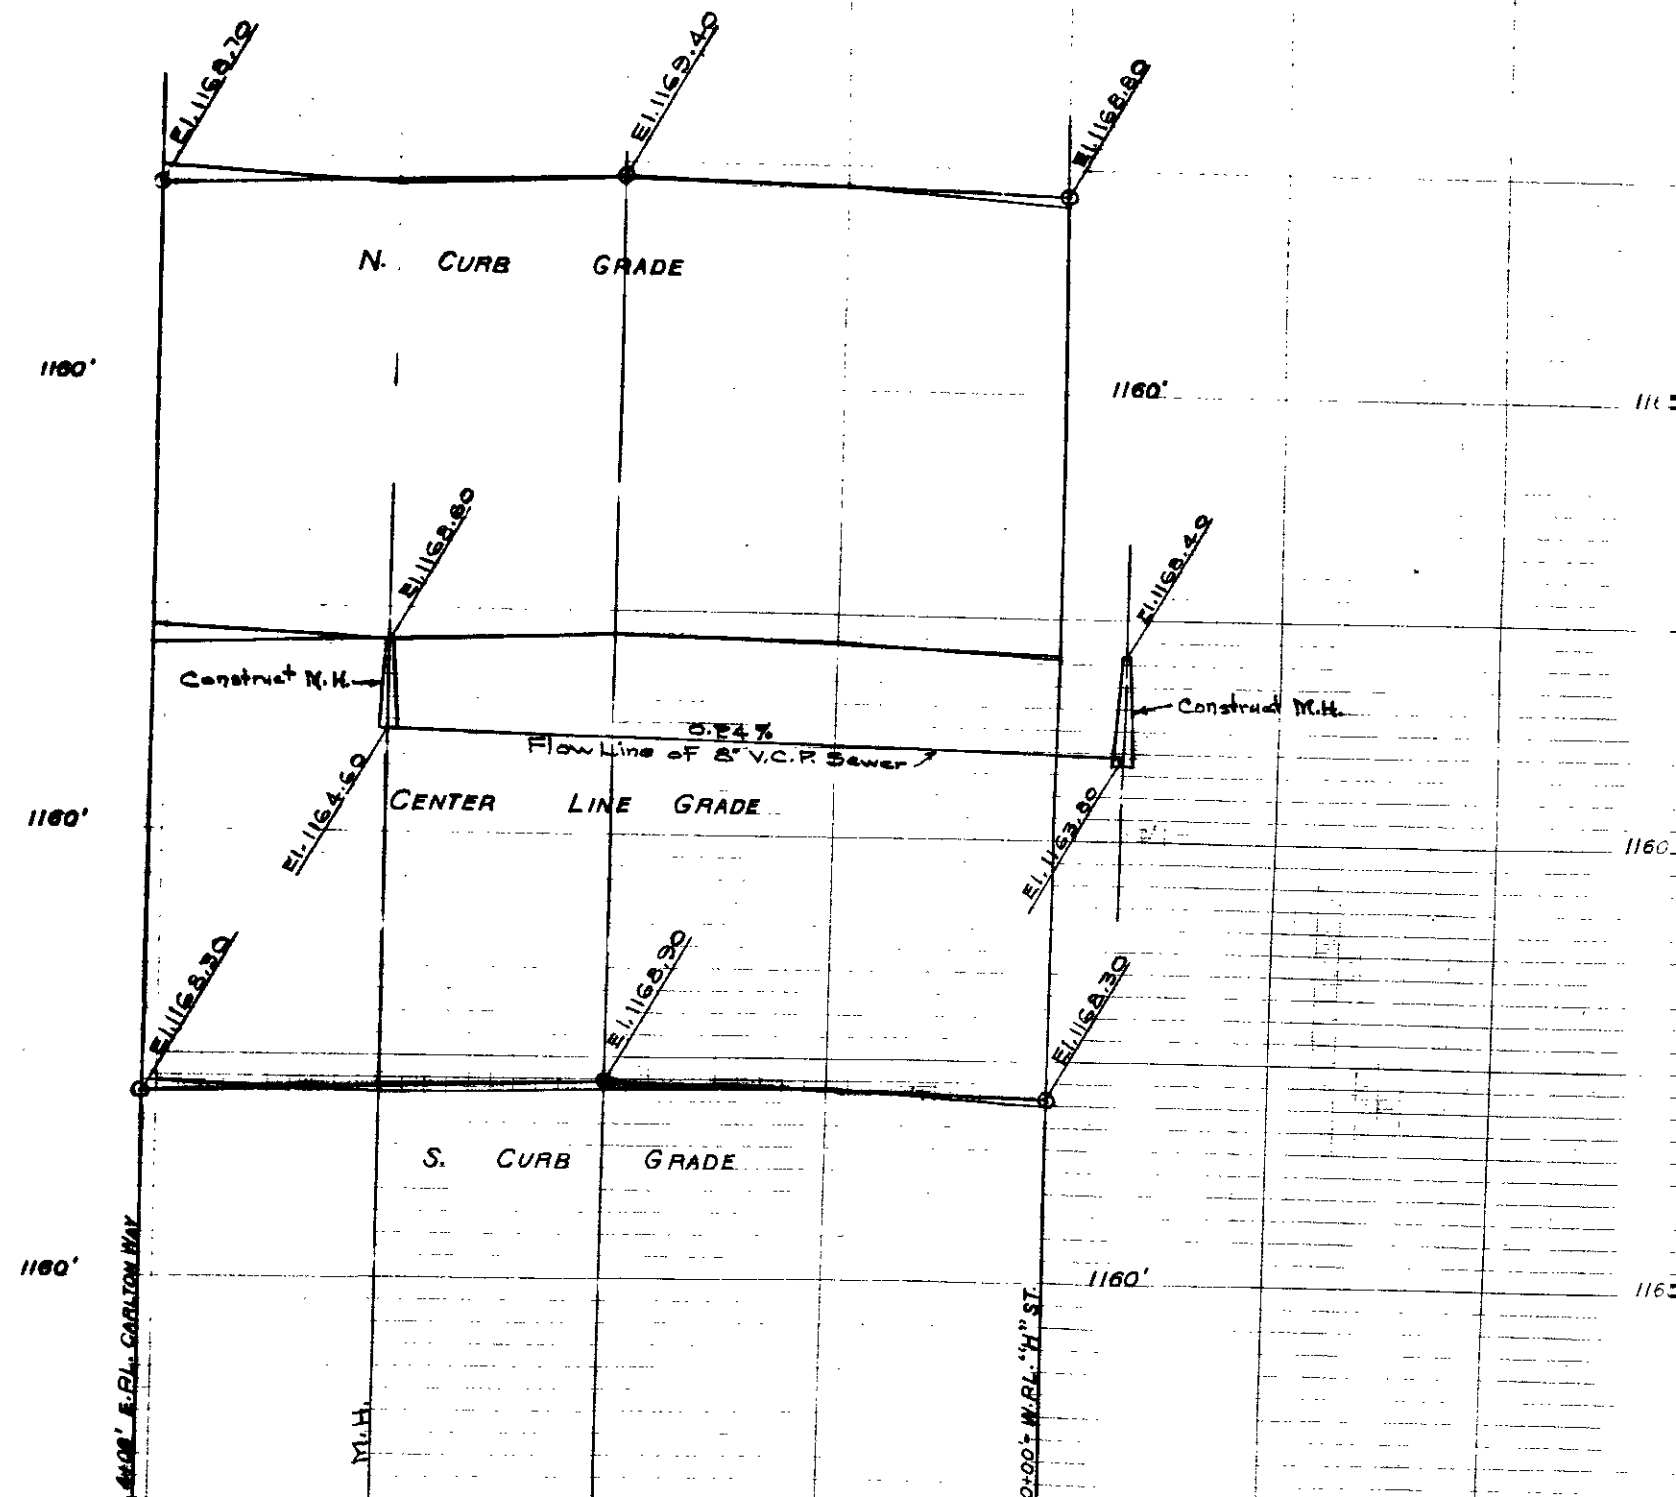

25TH ST. PROFILE
Between
"H" ST. and CARLTON WAY

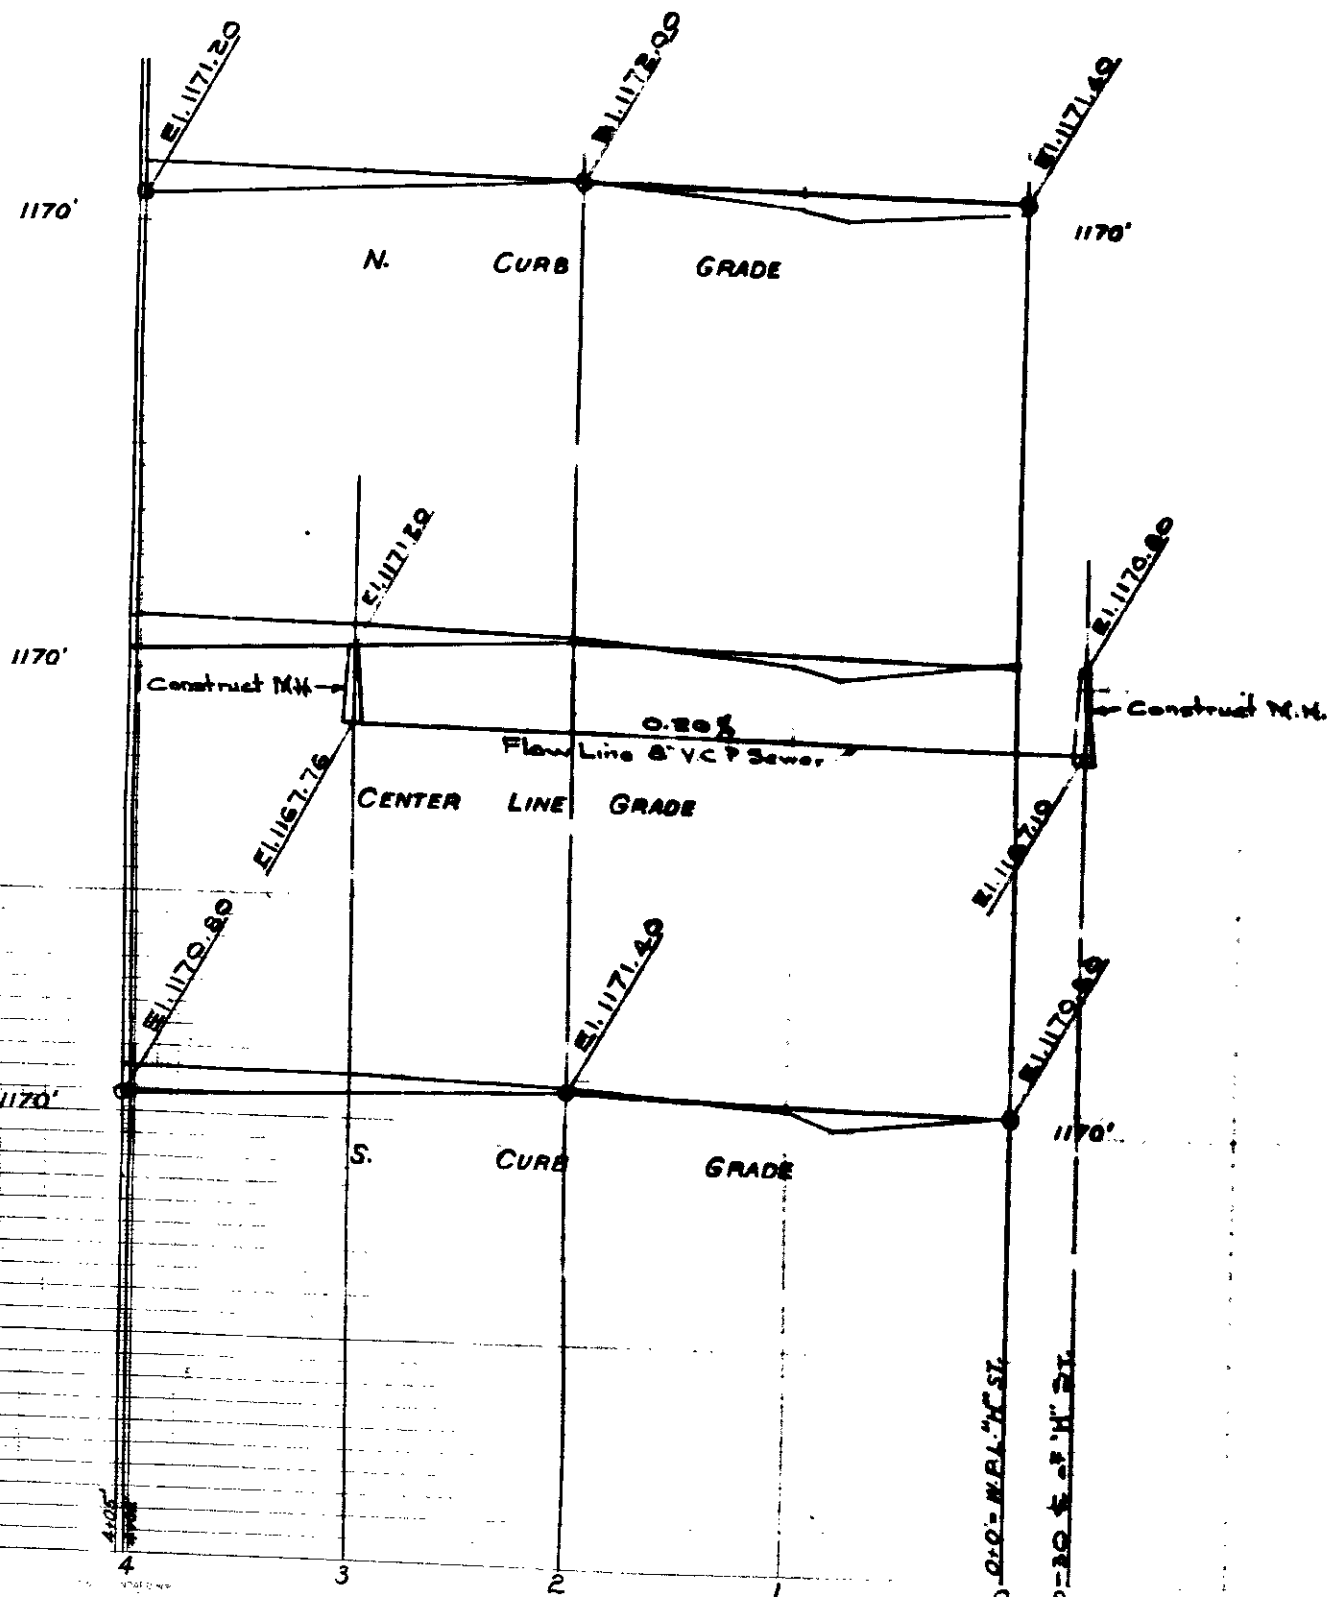

24TH ST. PROFILE
Between
"H" ST. and CARLTON WAY

