




TRACT 4078 - Pico Ave, Bussey St, 31st St & Marshall Blvd

 


**TYPICAL SECTION
BUSSEY STREET**

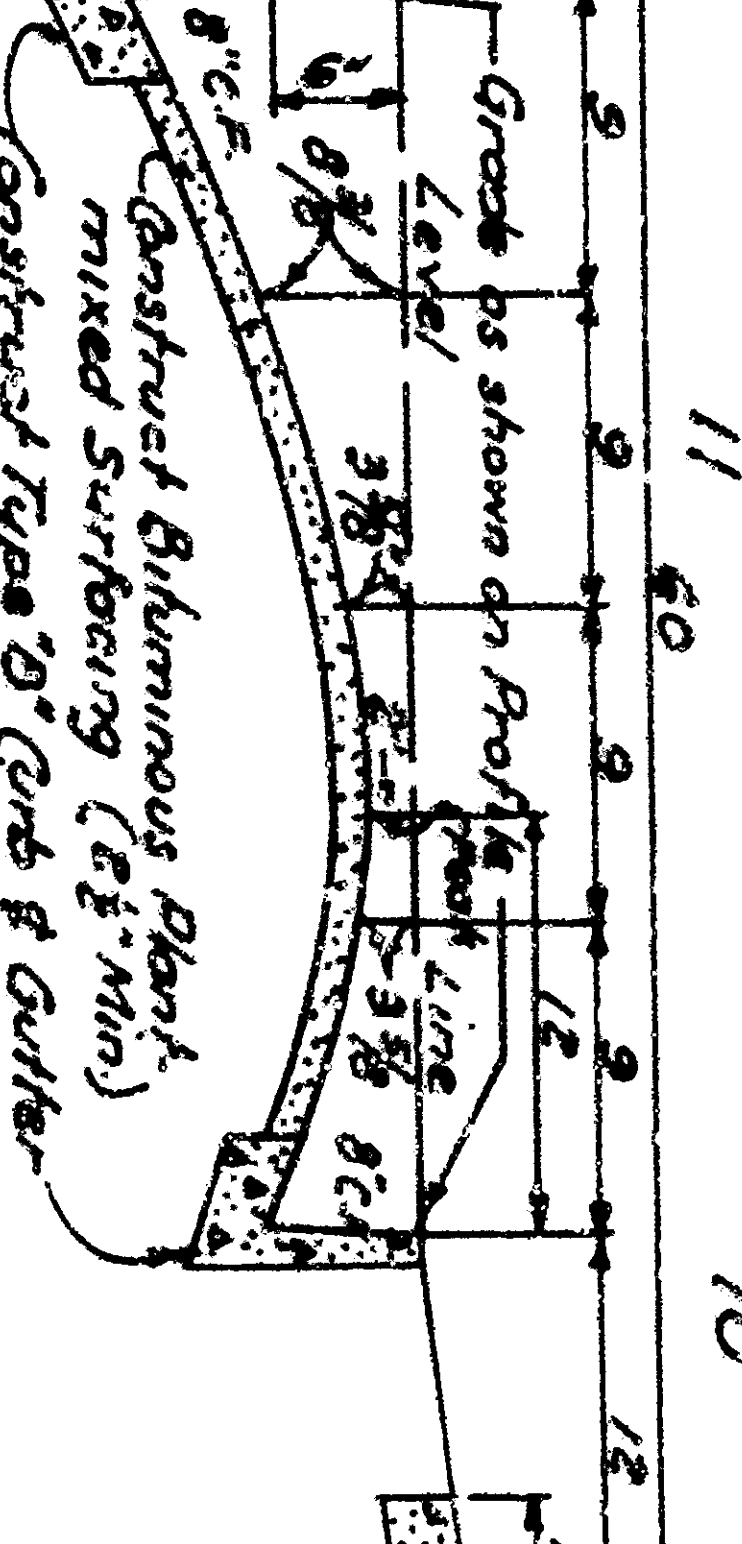


**TYPICAL SECTION
PICO AVENUE**

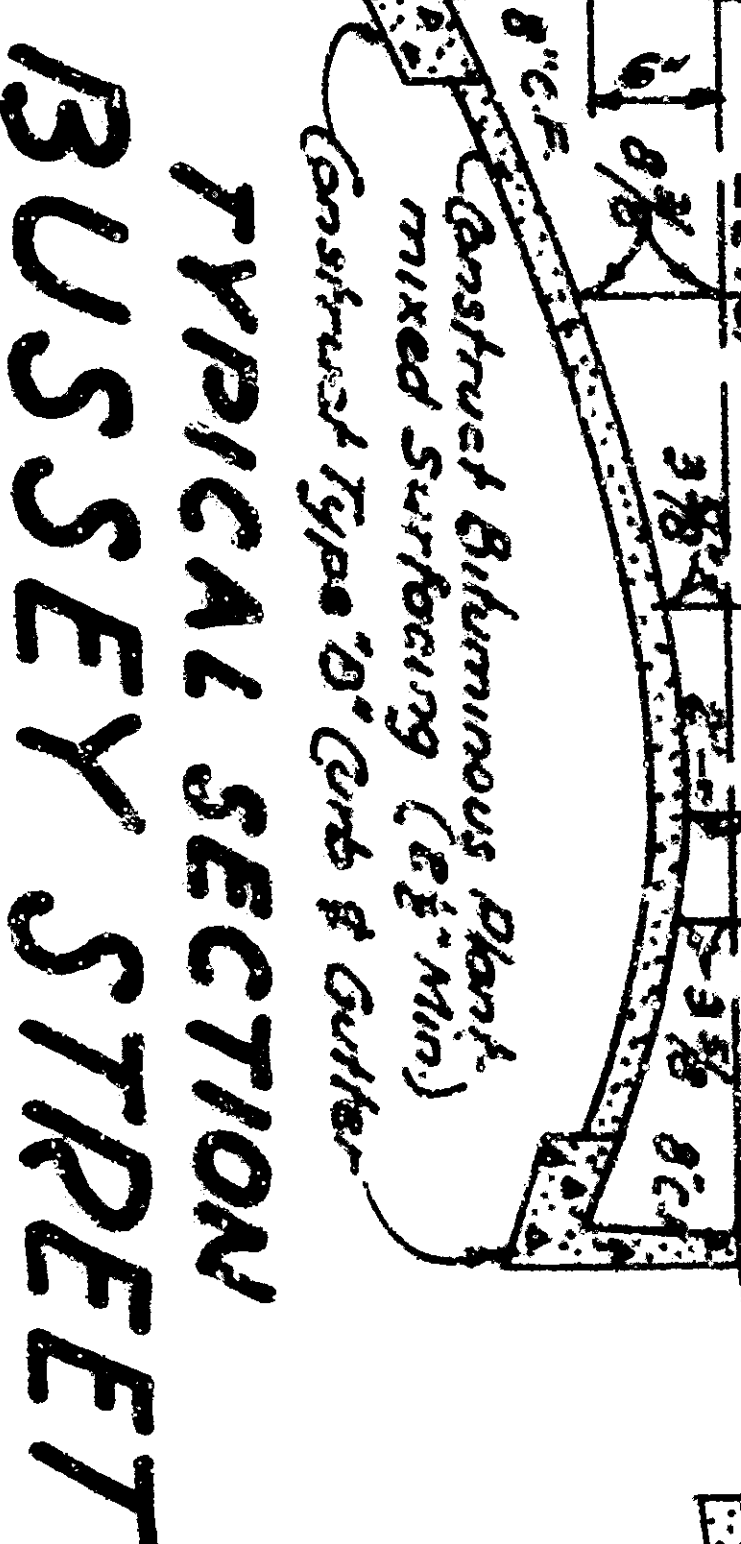


**TYPICAL SECTION
31ST STREET**

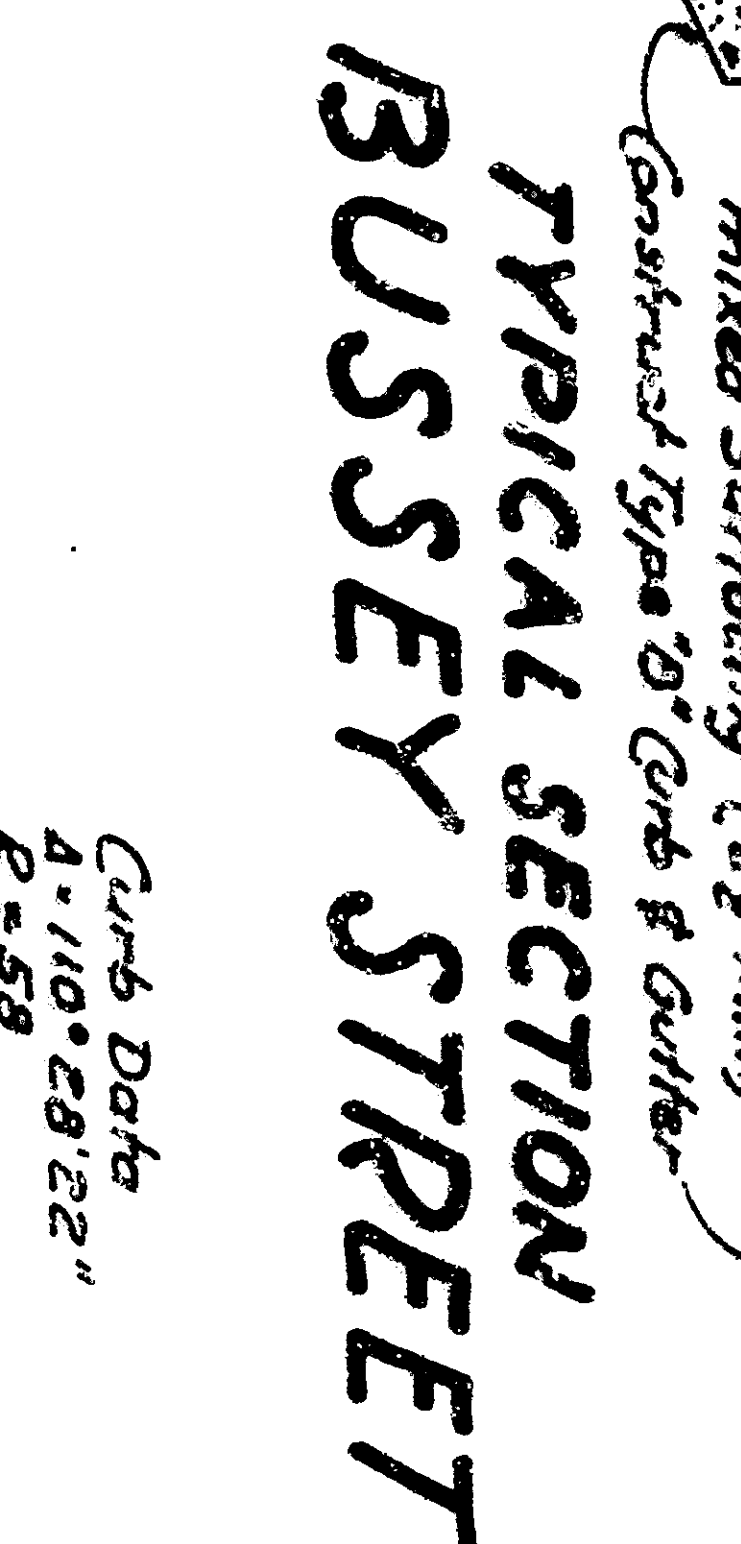

**TYPICAL SECTION
HERRINGTON AVENUE**

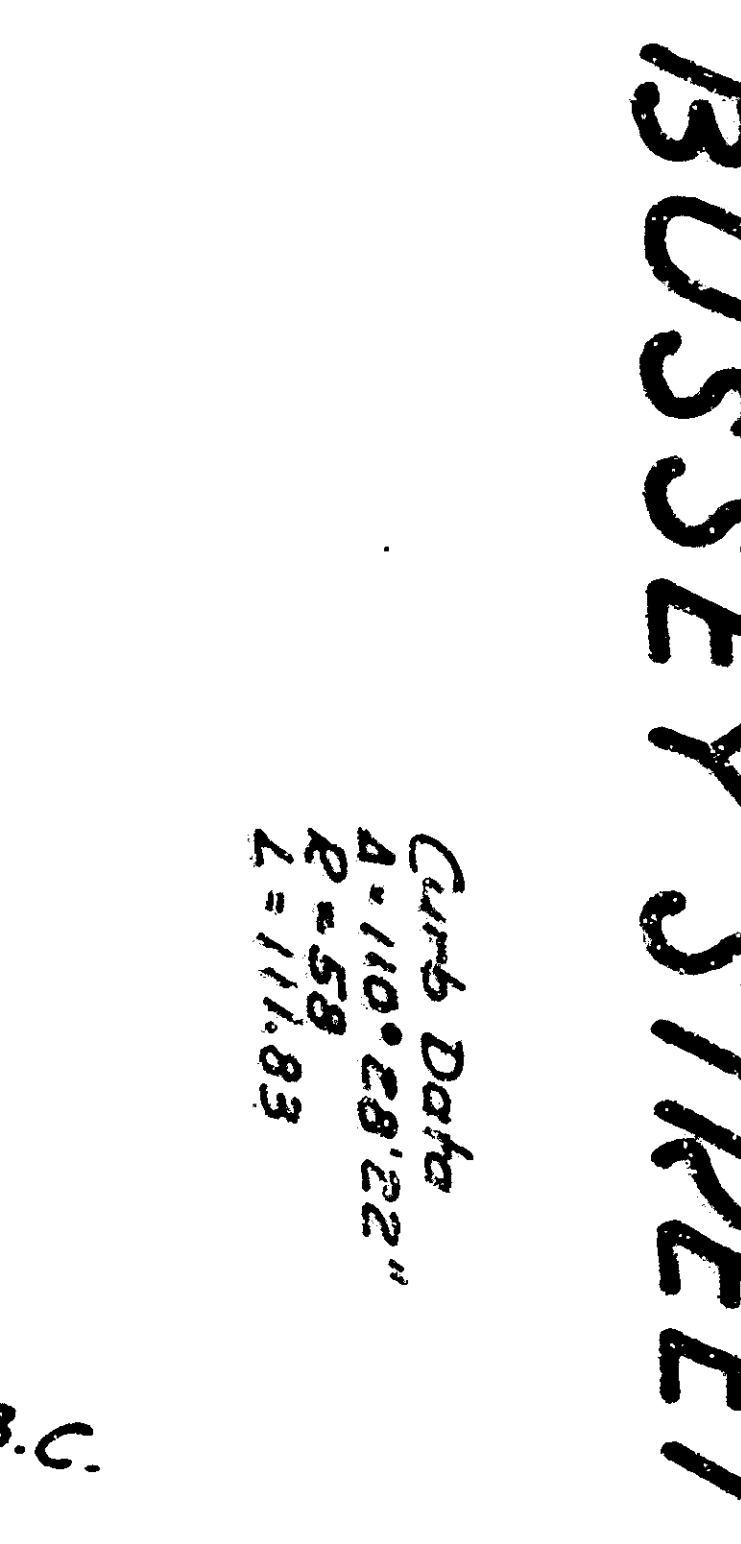



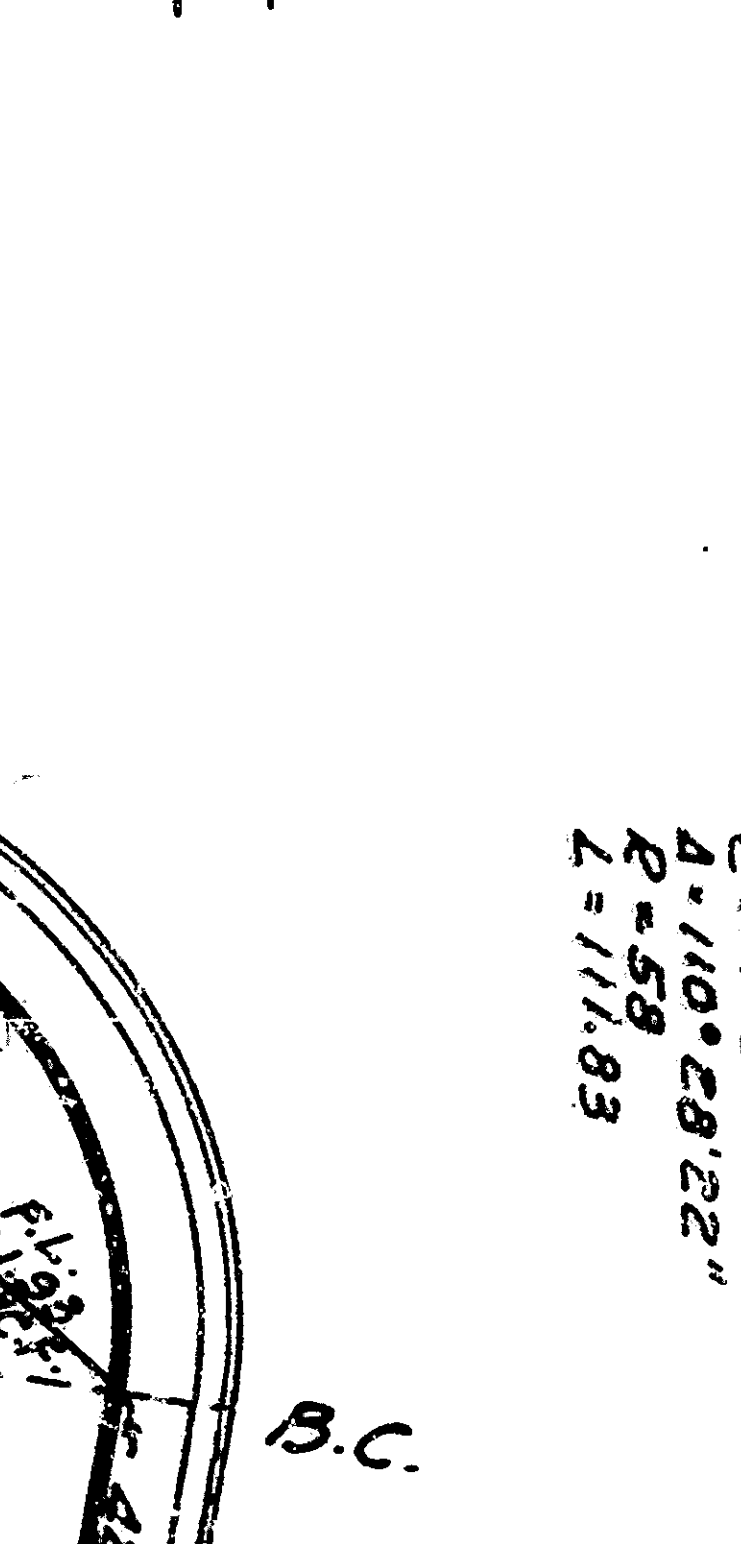







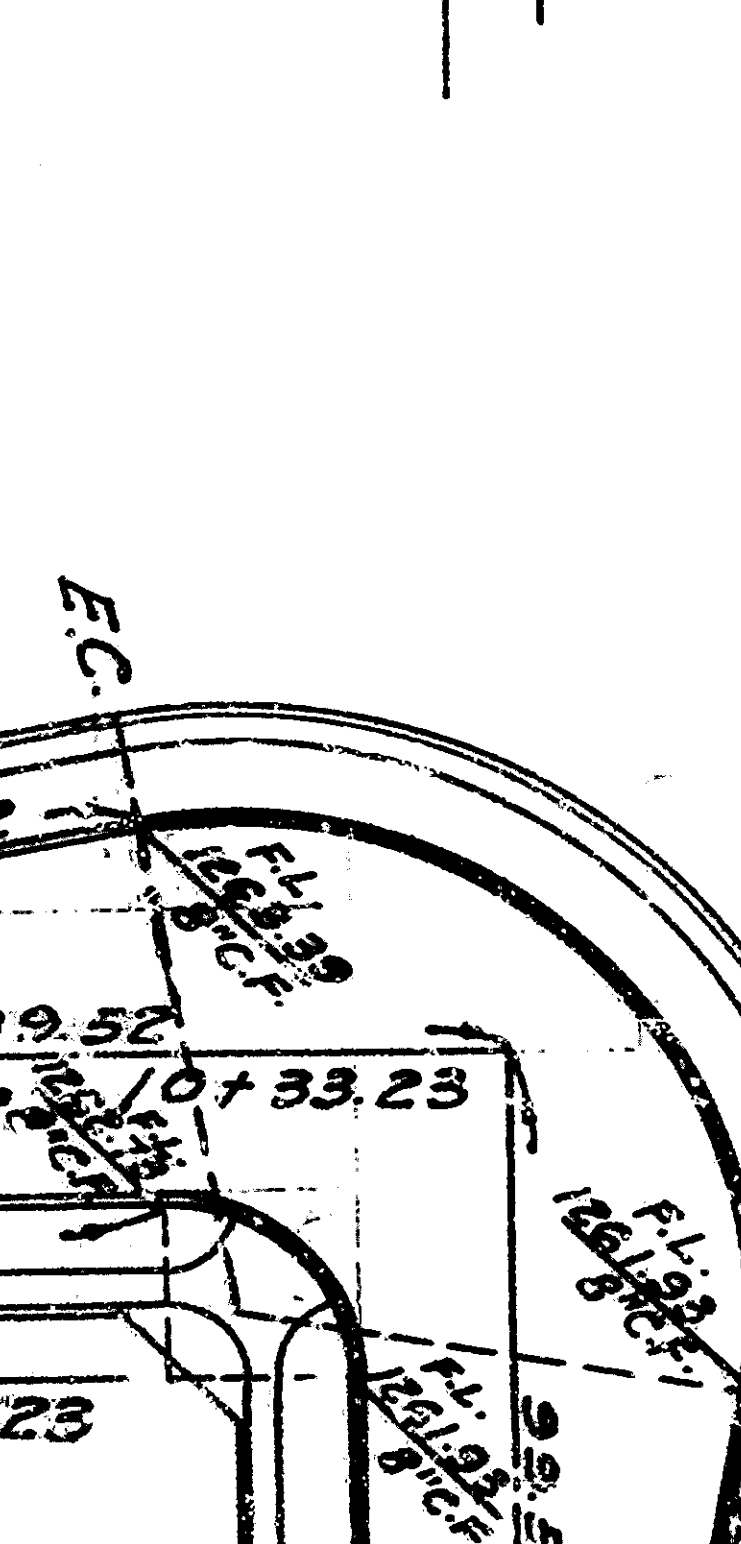



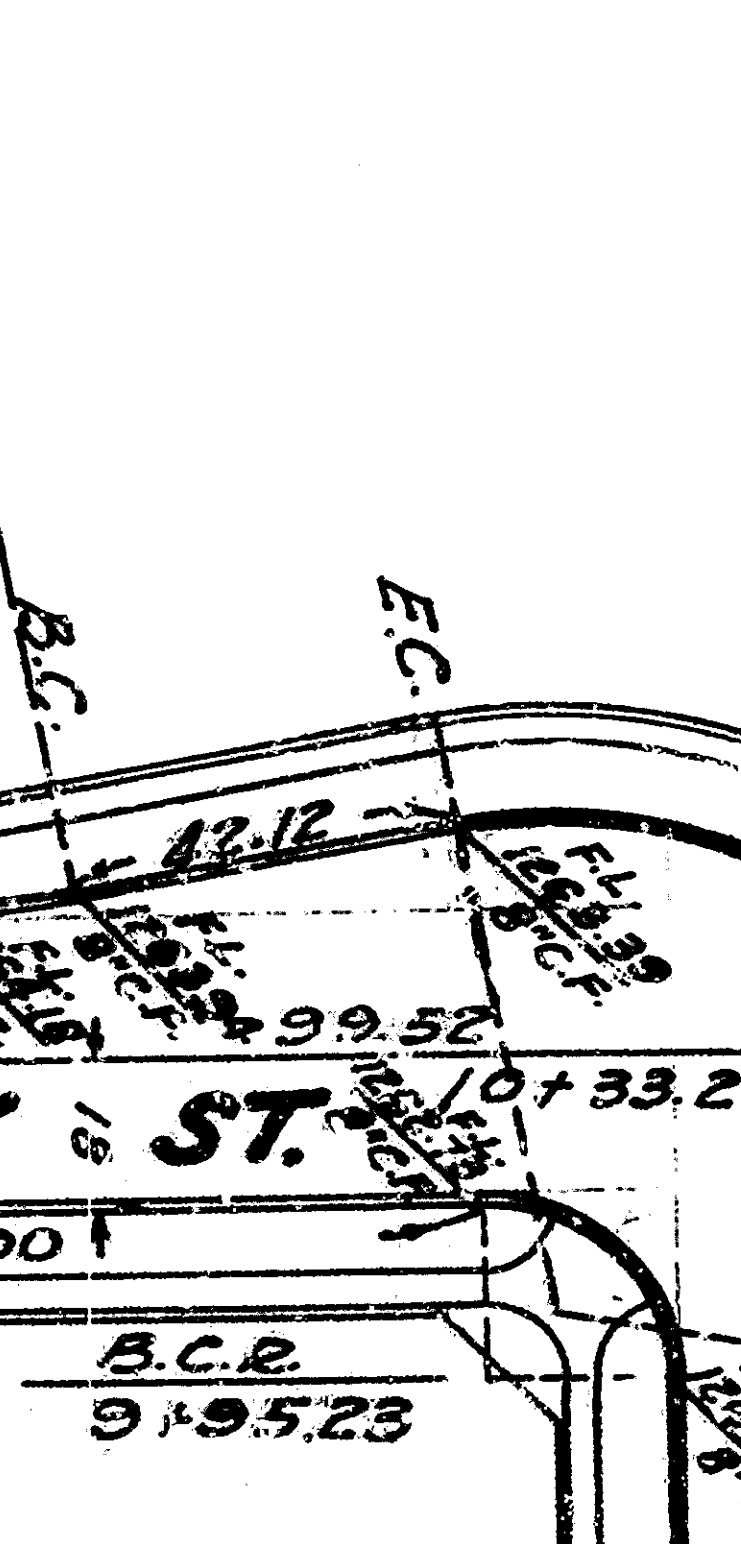



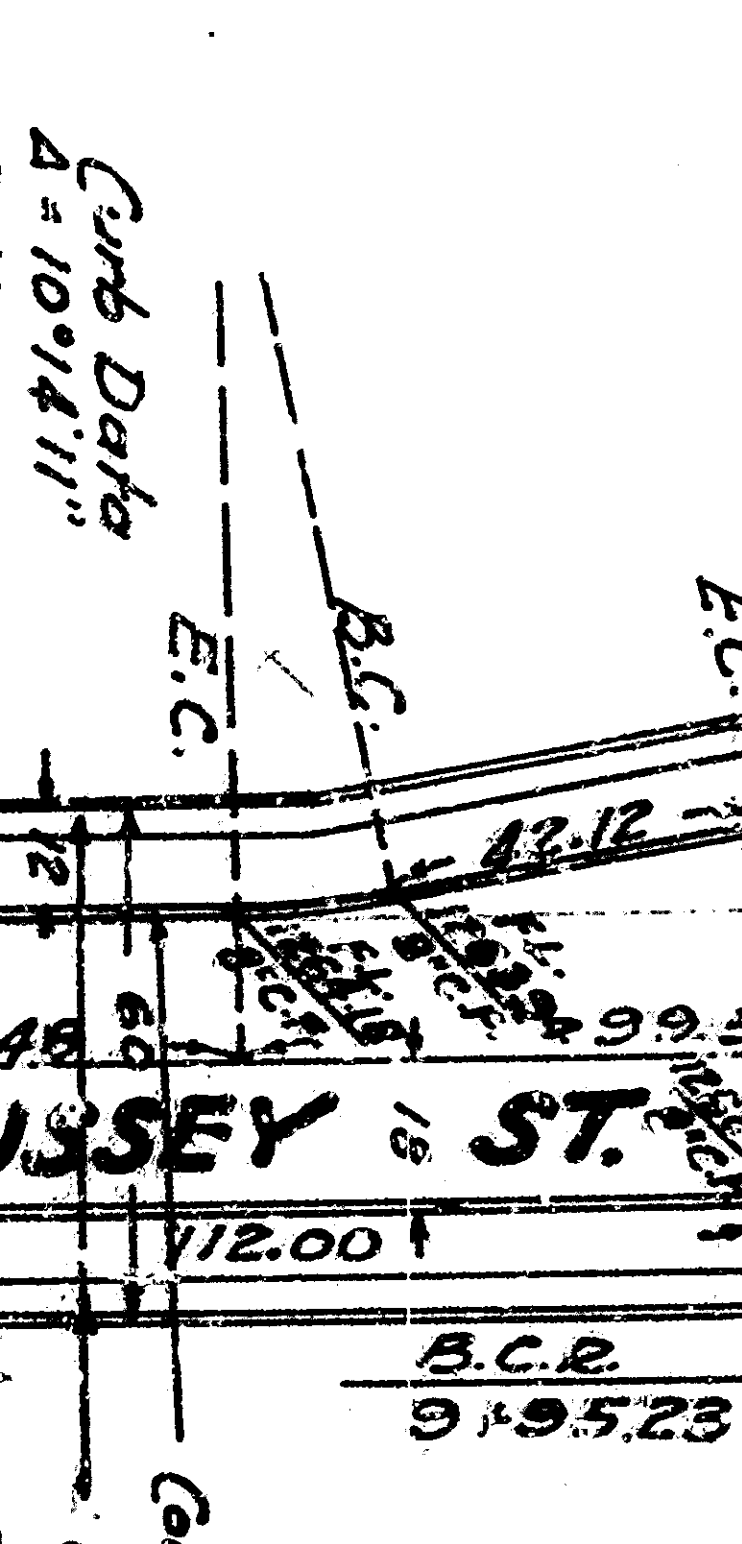



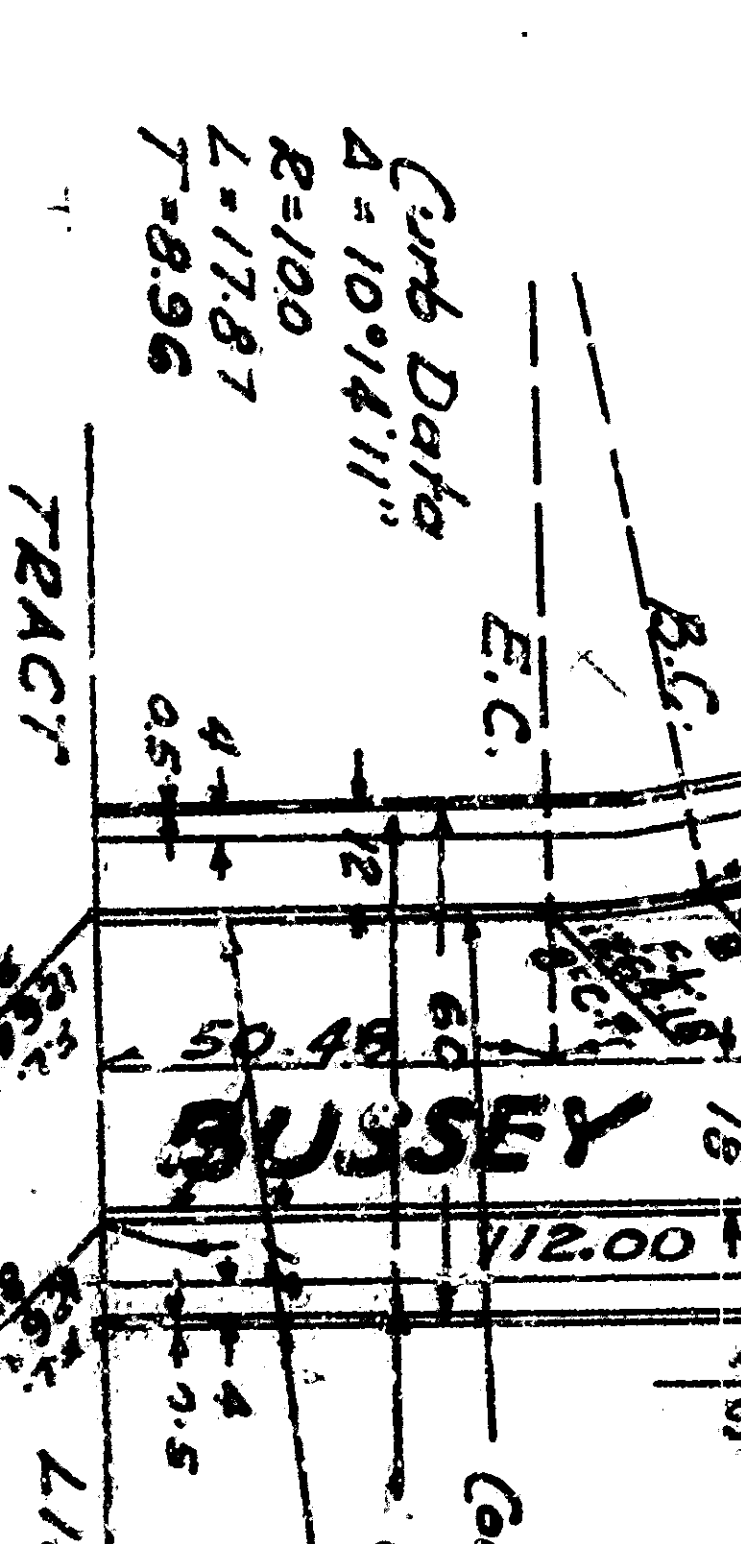



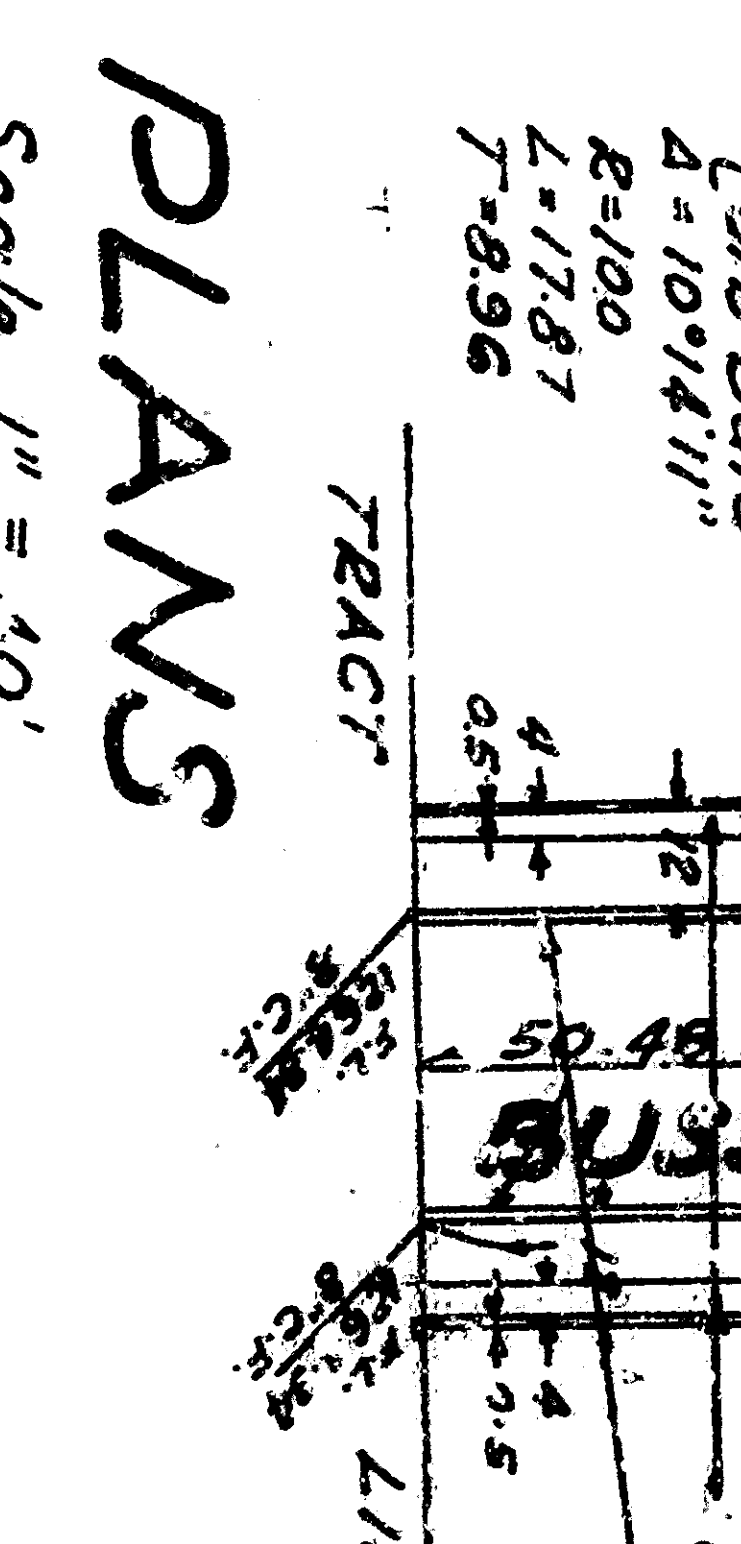

**TYPICAL SECTION
BUSSEY STREET**

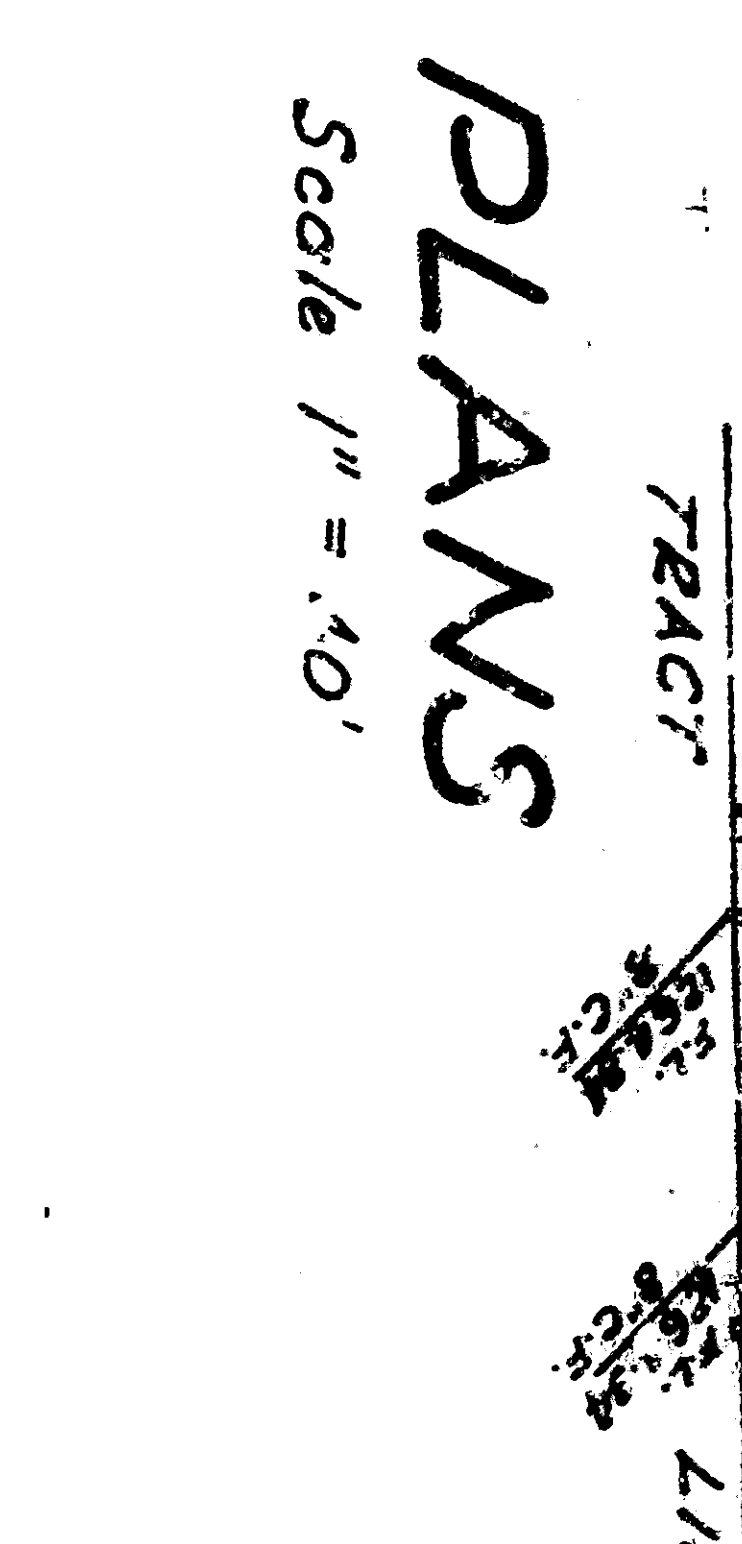


**TYPICAL SECTION
HERRINGTON AVENUE**

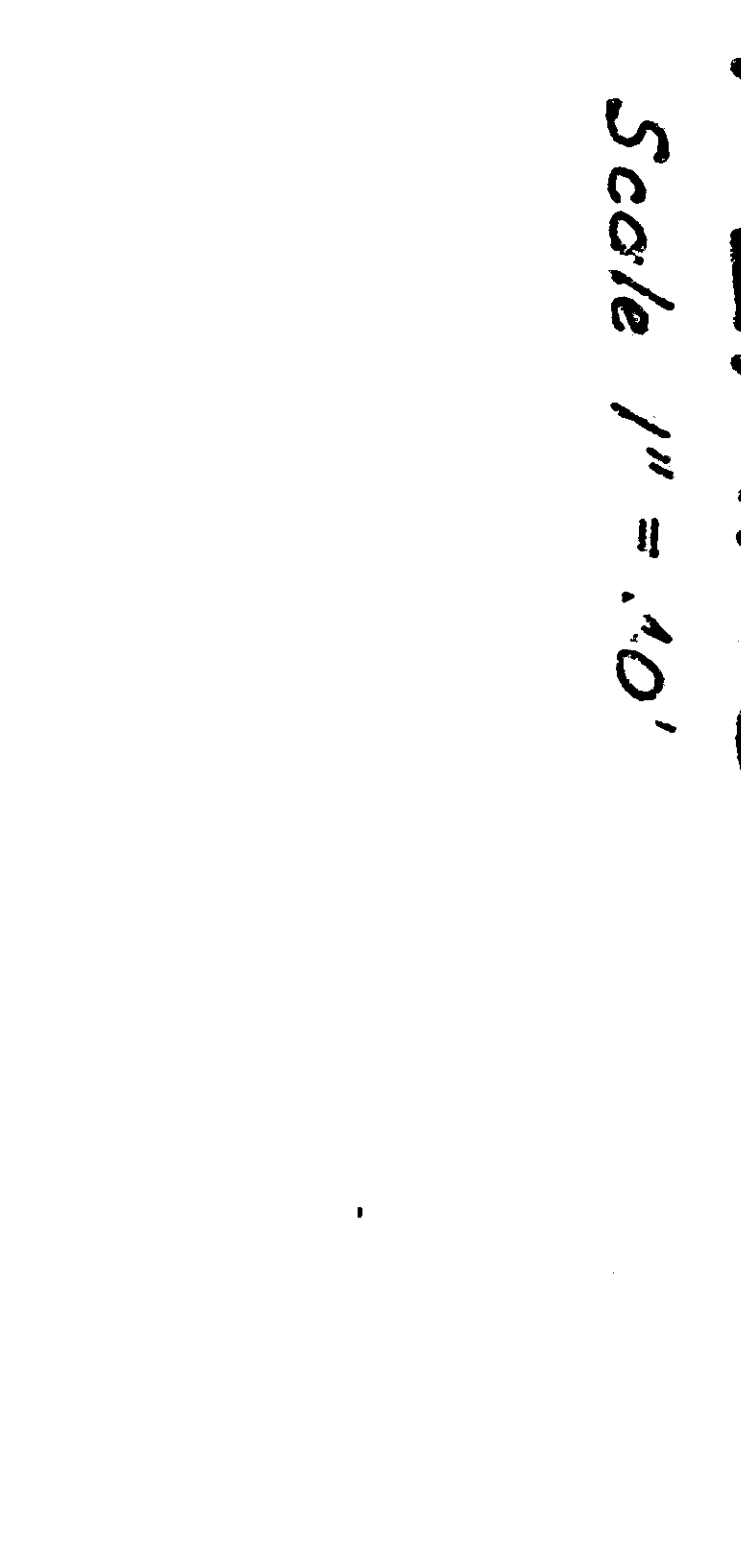

**TYPICAL SECTION
PICO AVENUE**



**TYPICAL SECTION
BUSSEY STREET**

 

PREPARED IN THE OFFICE OF
CARMAN-PACK CO.
RE 7448

All work embodied on these plans shall be done in conformity with applicable provisions of Specifications No. 2027.

When necessary, all transitions from existing to proposed shall be accomplished in not less than 10 linear feet.

TRACT No. 4078
PLAN No. 2088
Sheet 2 of 2 Sheets

