




OUTLET STRUCTURE
SCALE 1/4"=1'-0"

LYNWOOD DR & HARRISON ST.
PROPOSED
DRAINAGE STRUCTURES

Office of County Road Commissioner

Approved:	Date:	Approved:	Date:
County Road Commissioner		County Highway Engineer	
CE License No. 9195			


San Bernardino
Drawn by: [Signature] 6/24/54
Checked by: [Signature] 6/24/54
Title: L.P. 833

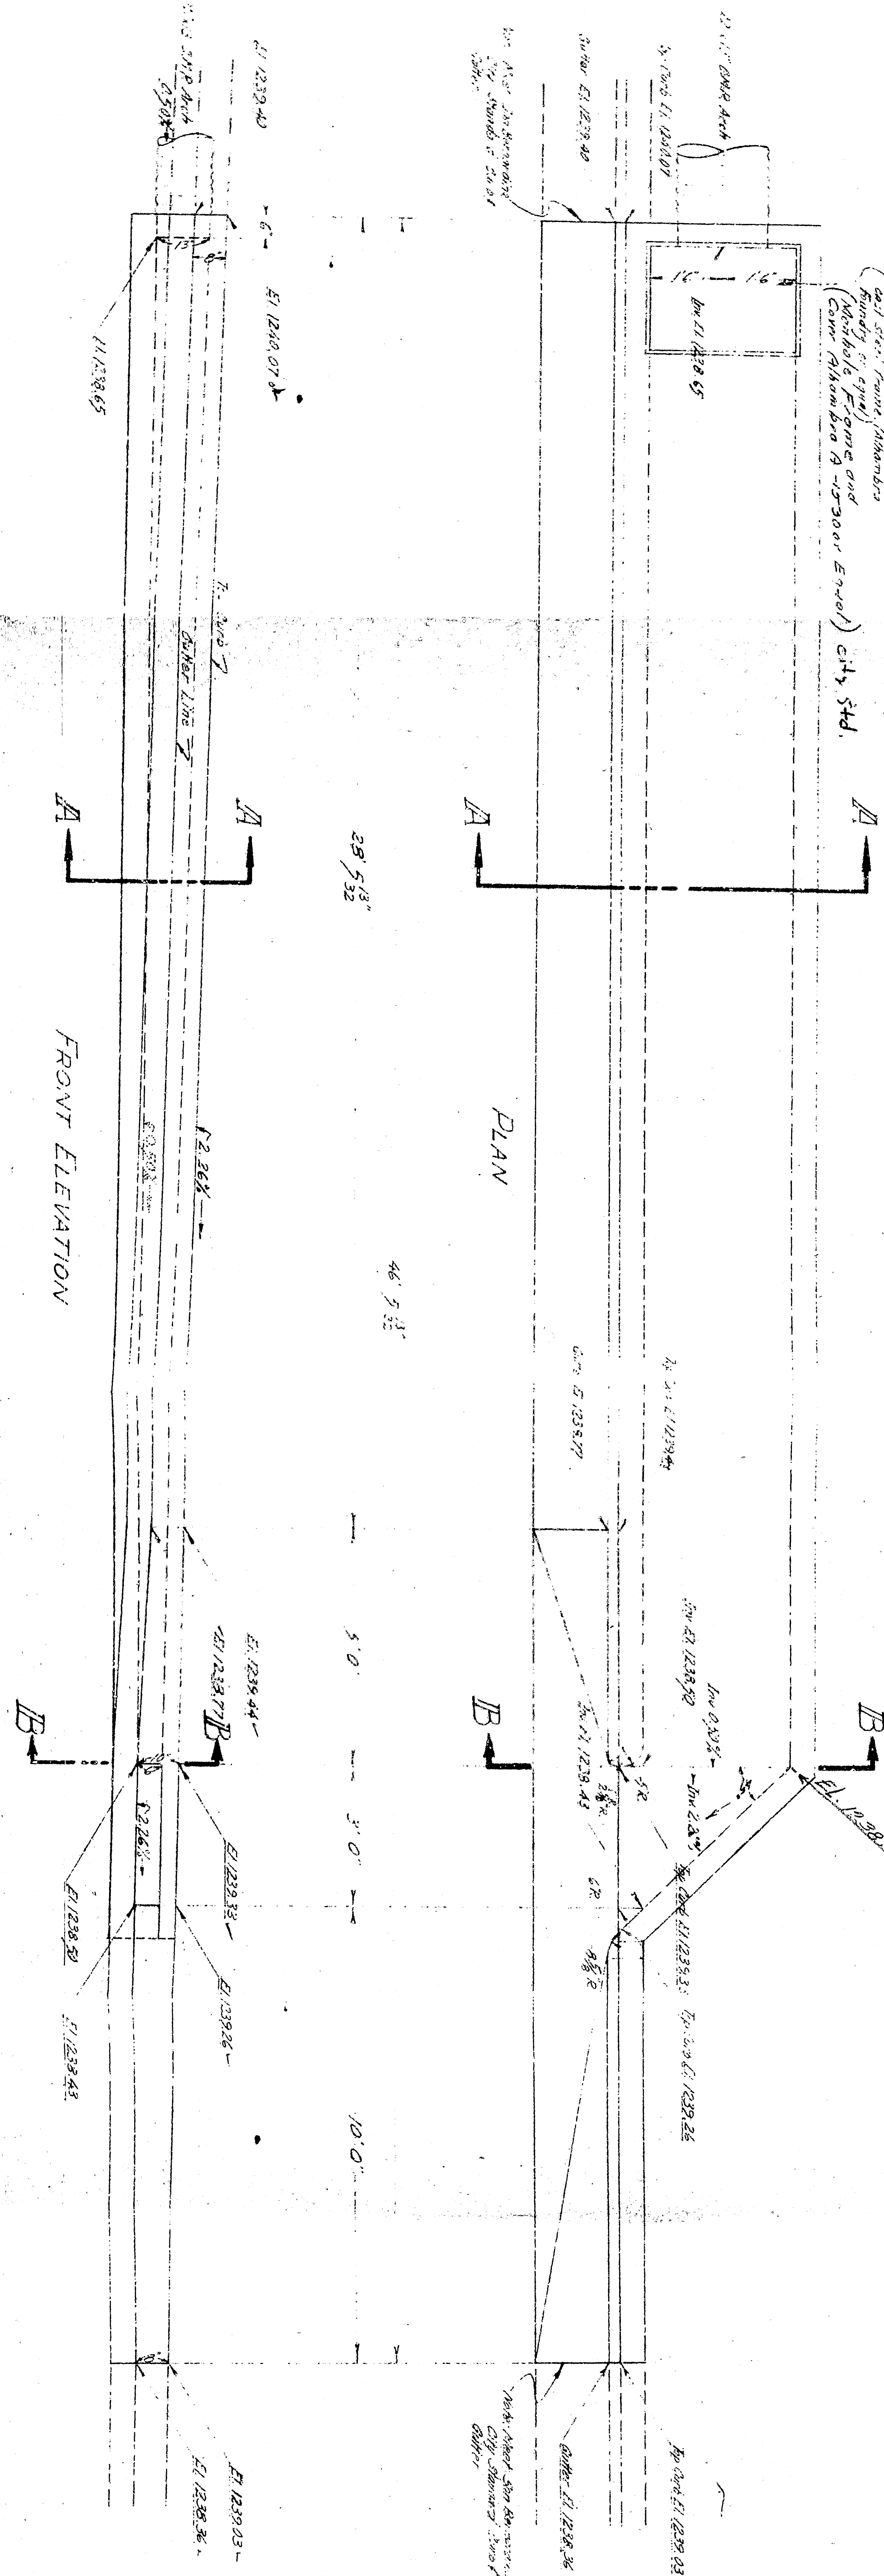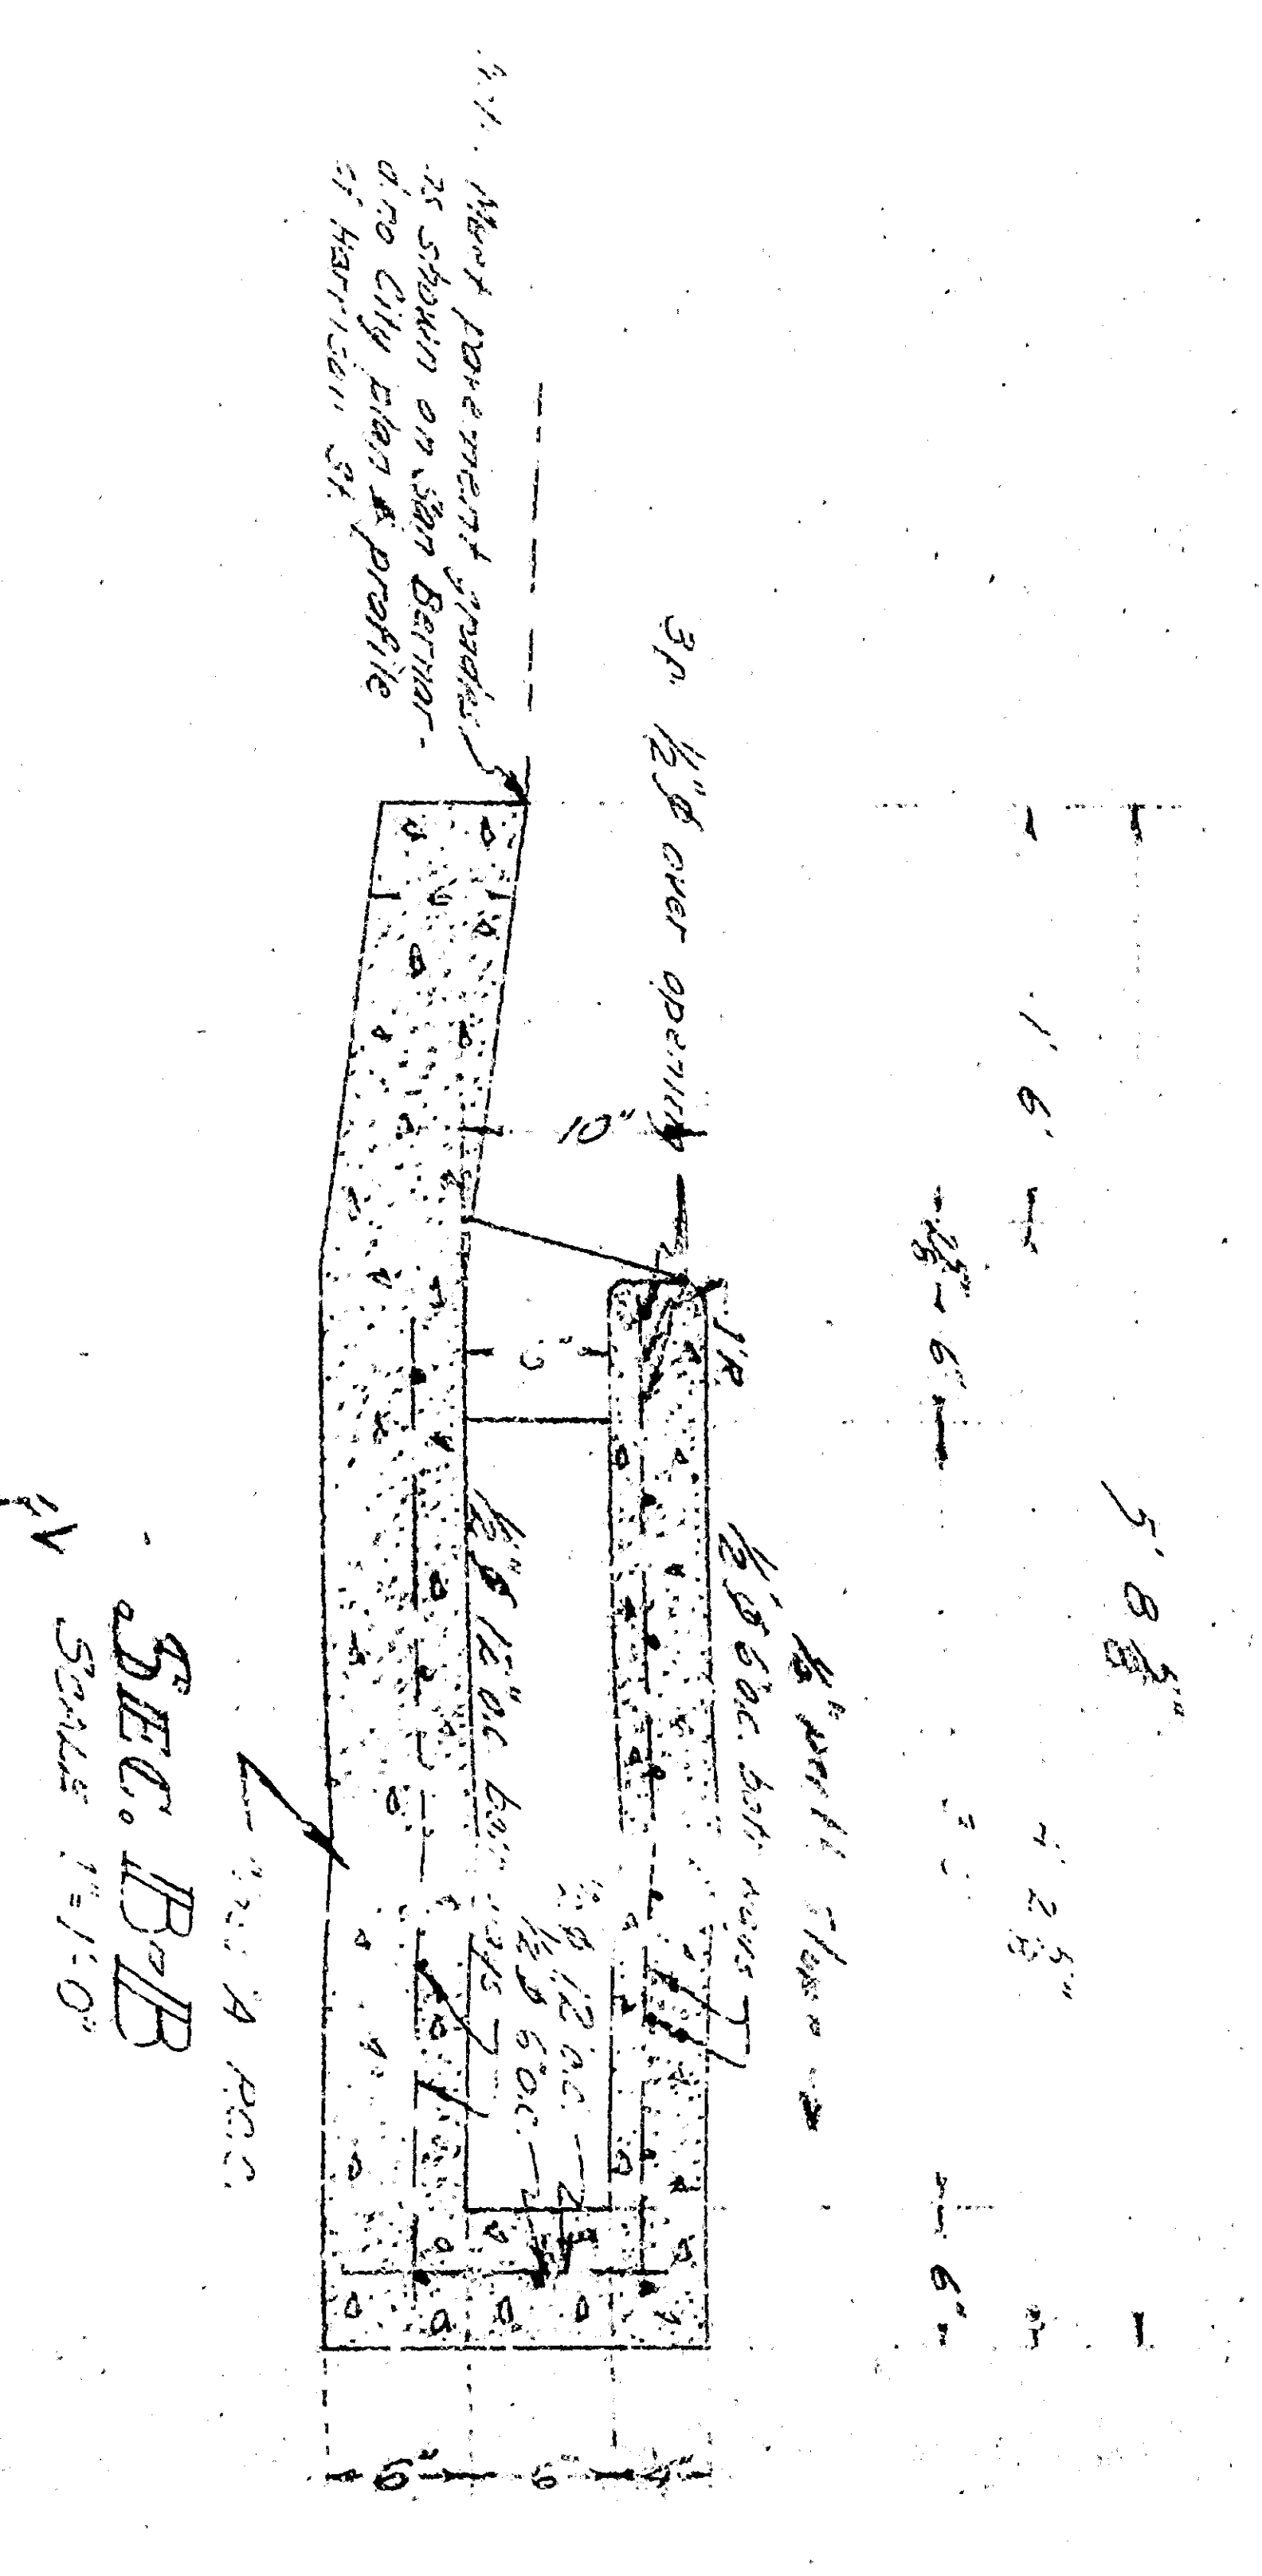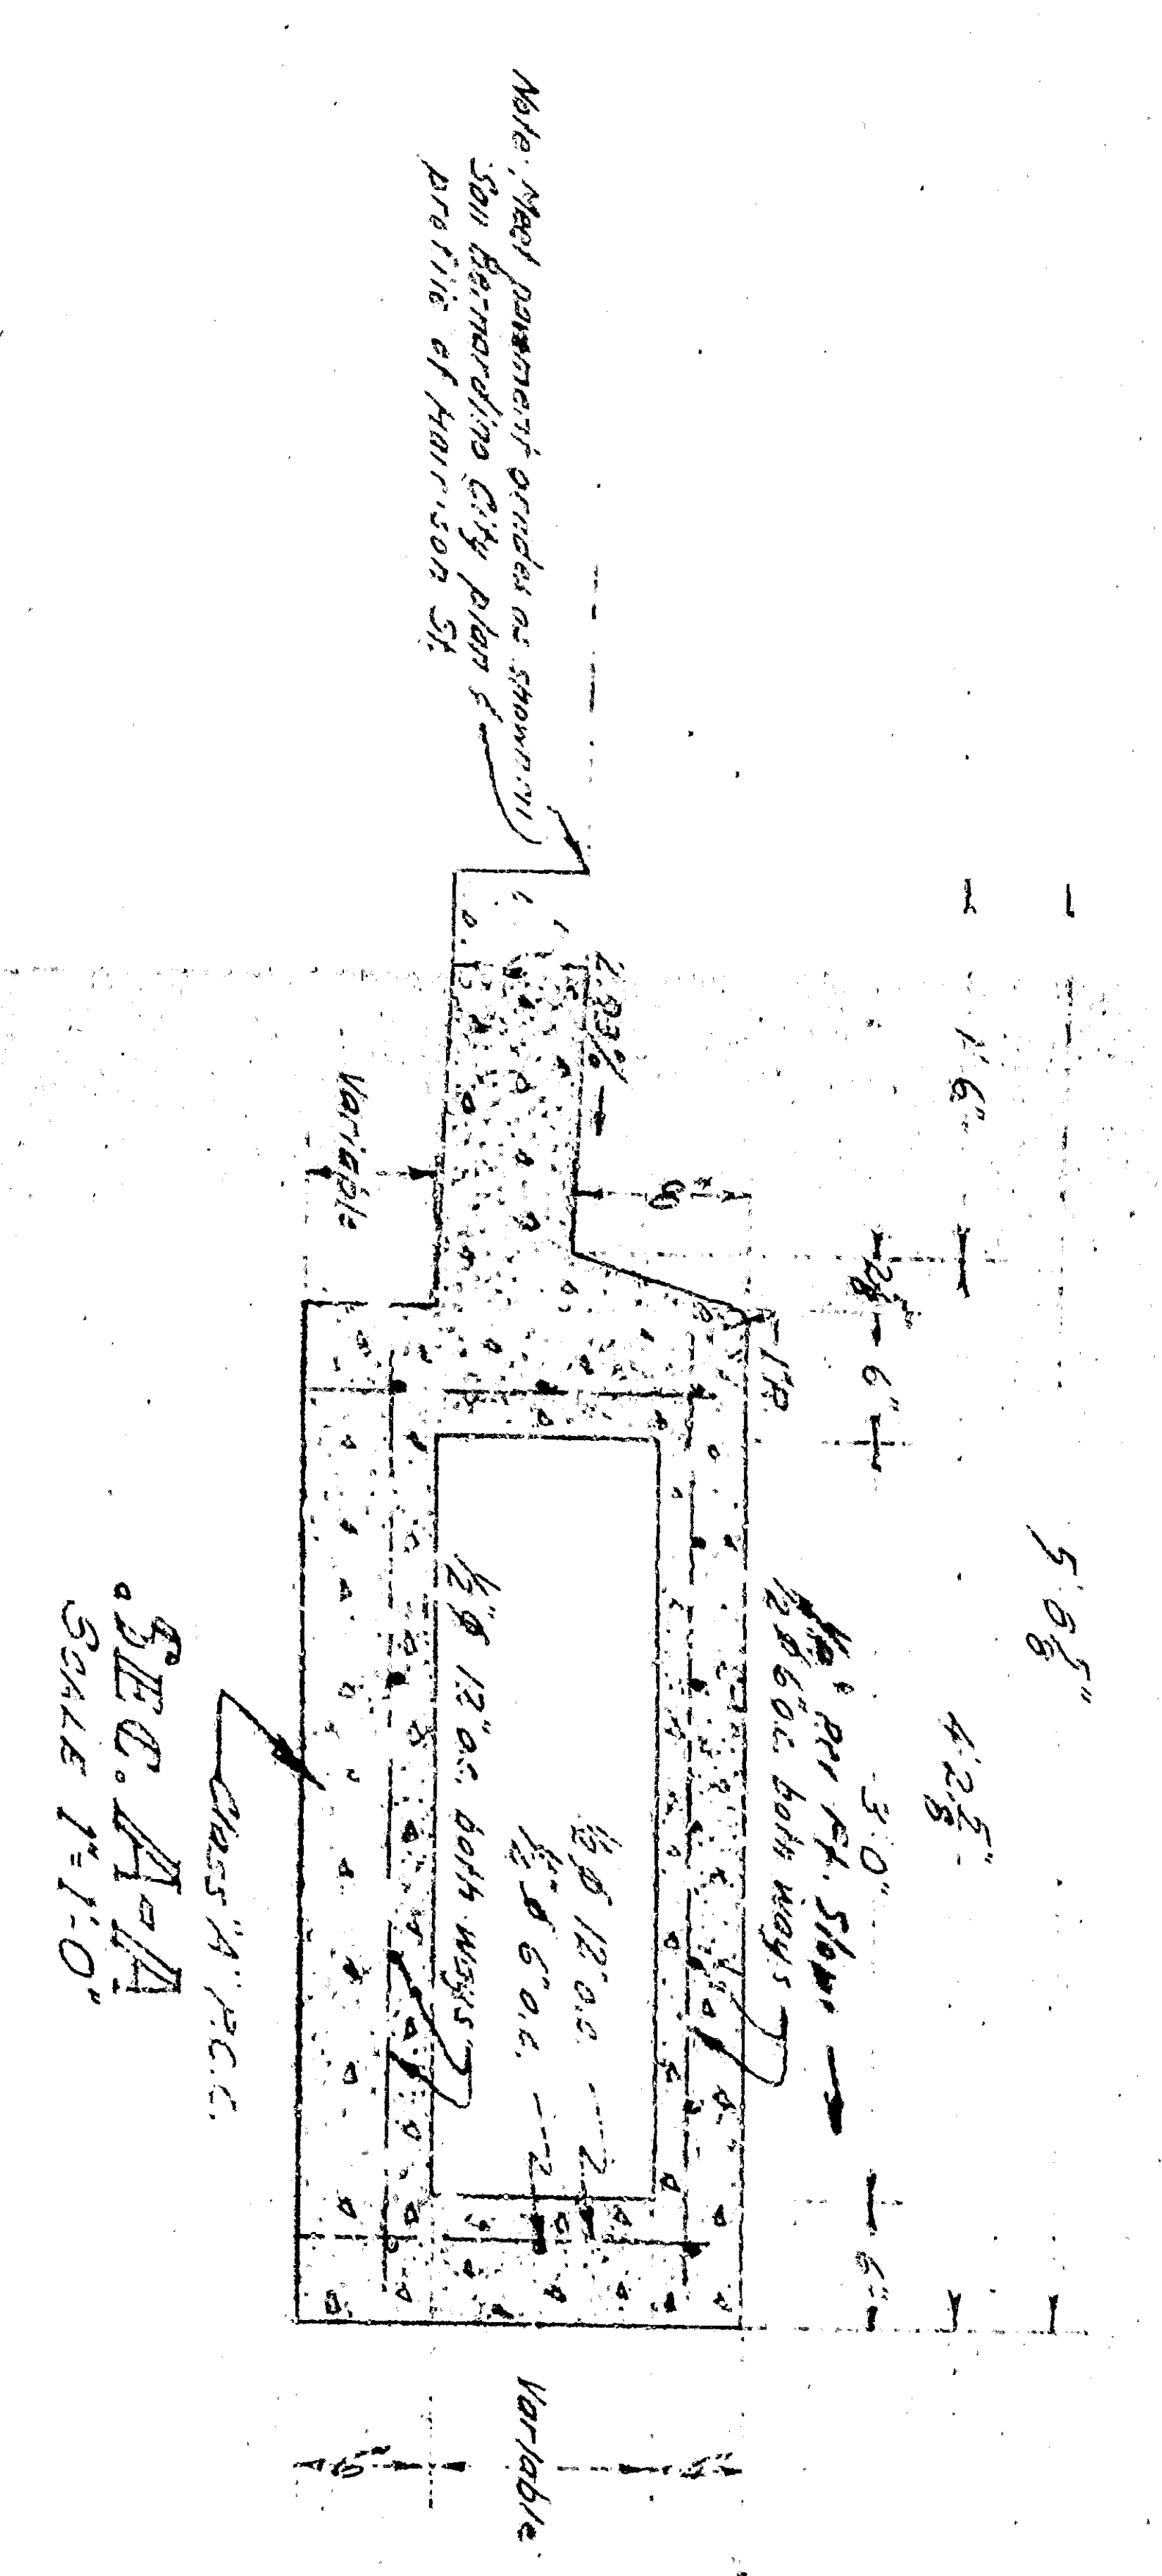

OUTLET STRUCTURE
SCALE 1/4" = 1'-0"

LYNWOOD DR & HARRISON ST.
PROPOSED
DRAINAGE STRUCTURES

Office of County Road Commissioner	
Approved: _____	Date: _____
County Road Commissioner	County Highway Engineer
CE License No. 9195	San Bernardino, California
Drawn by: _____	Checked by: _____
Scale: _____	File No. L.R. 883

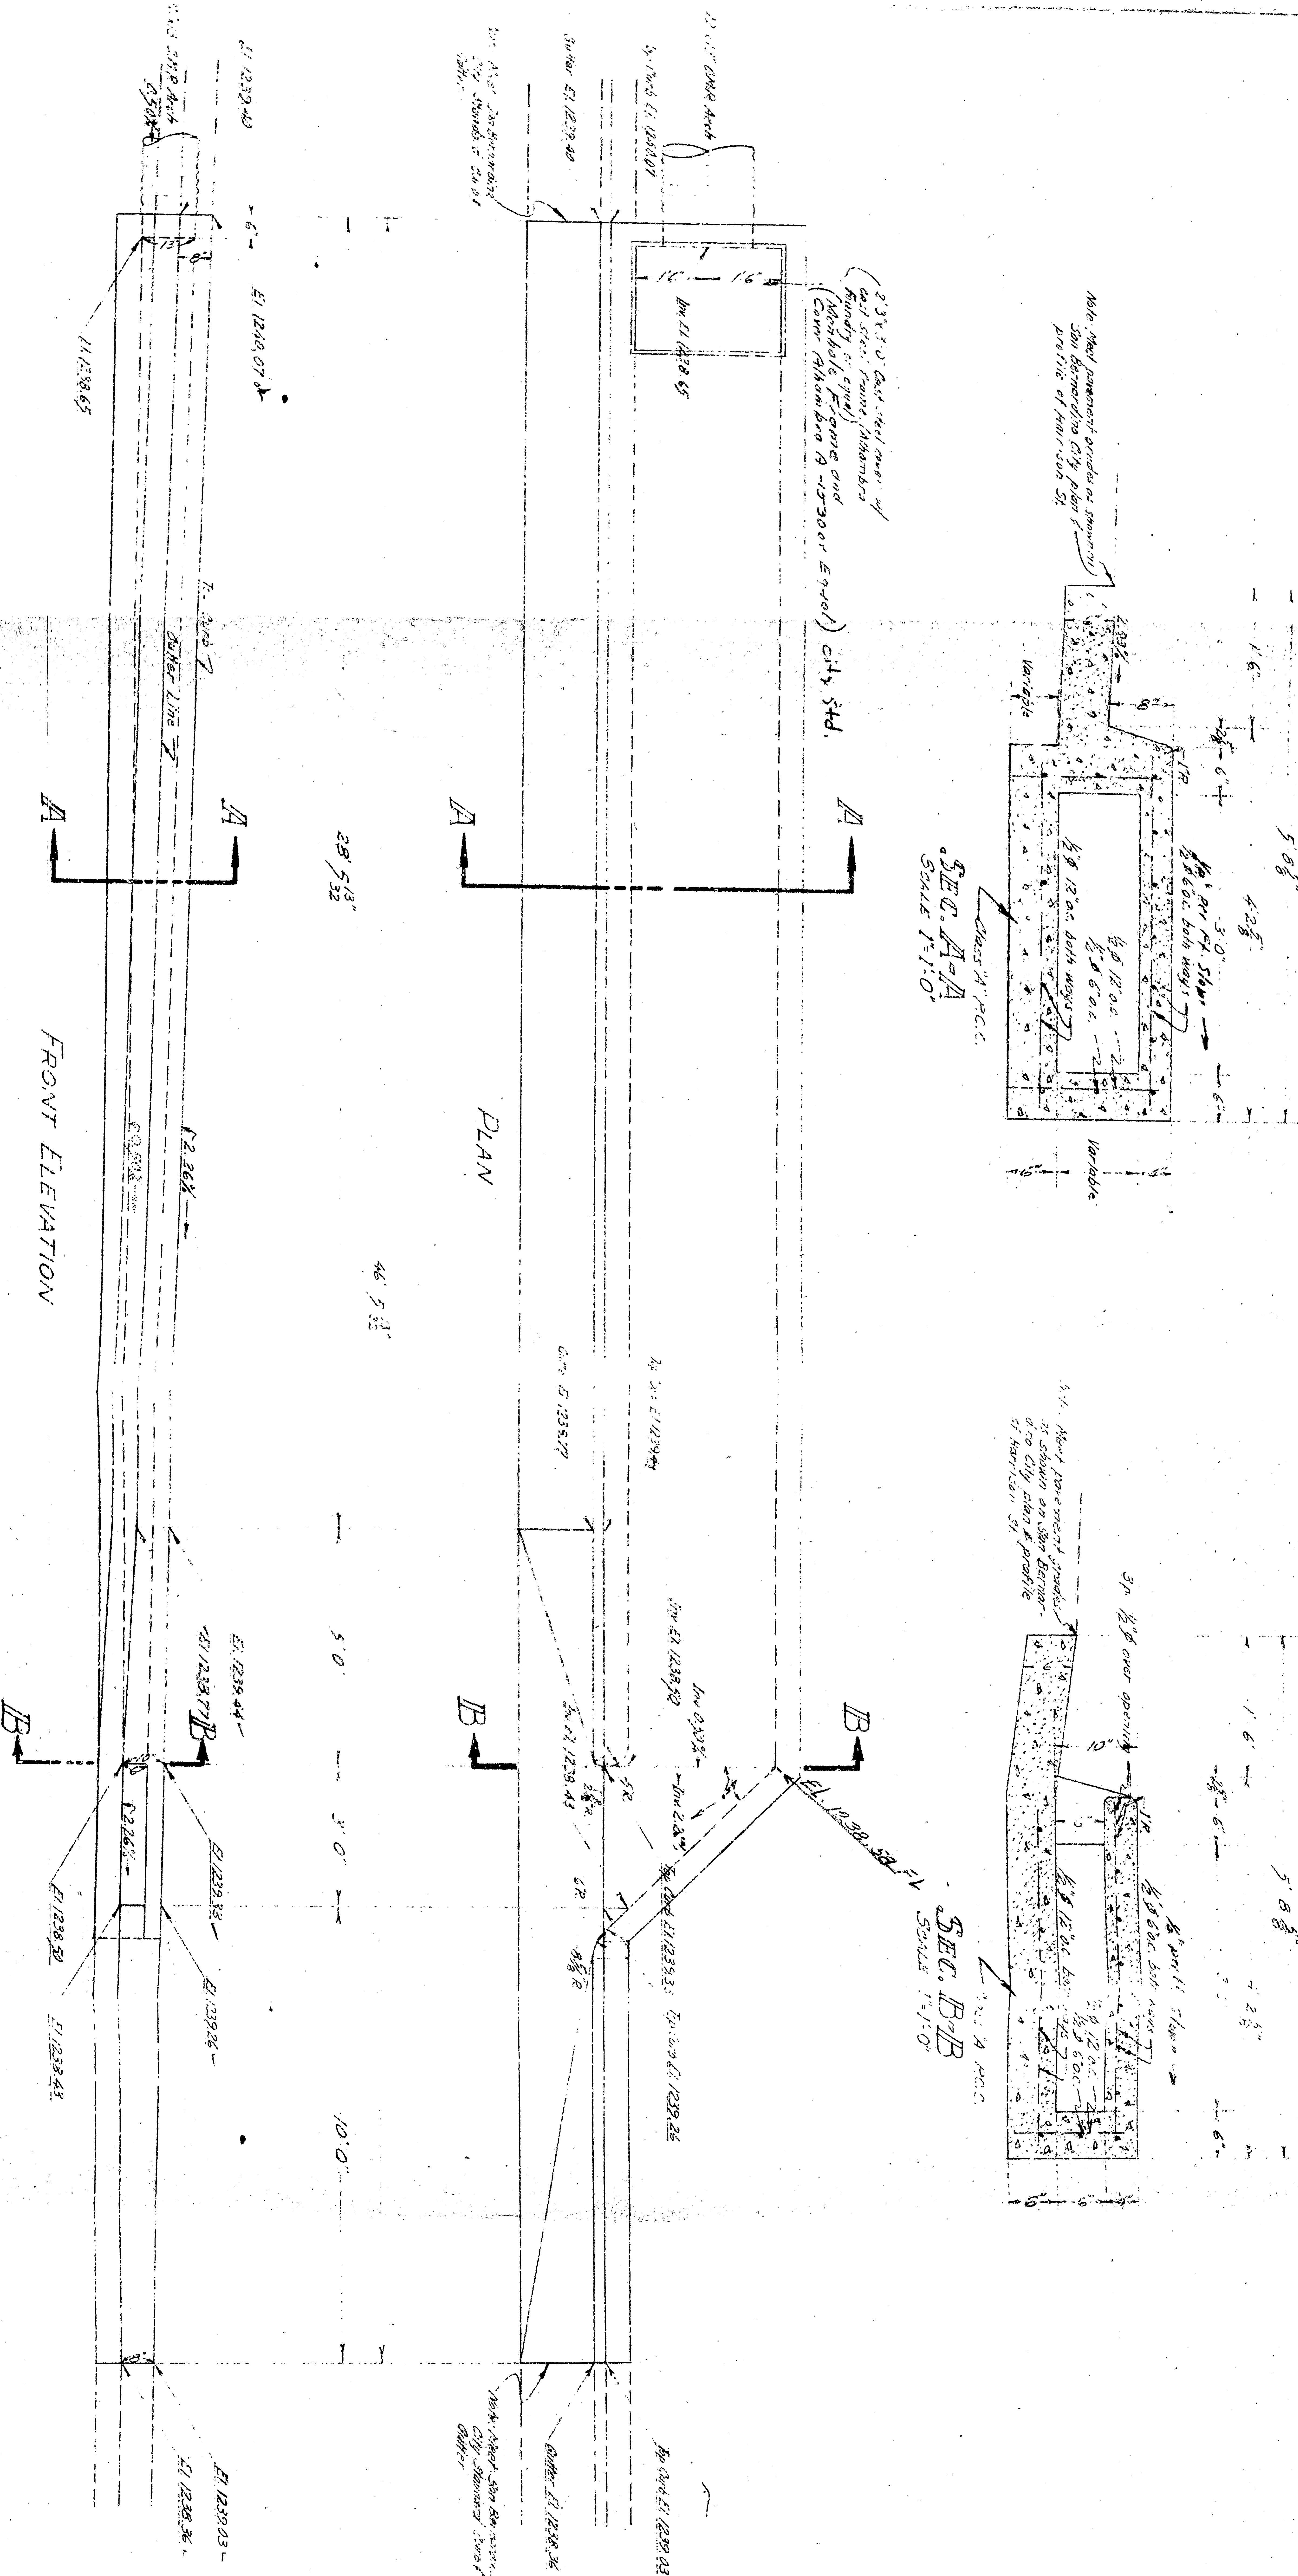

OUTLET STRUCTURE
SCALE 1/4" = 1'-0"

LYNWOOD DR & HARRISON ST.
PROPOSED
DRAINAGE STRUCTURES

Office of County Road Commissioner	
Approved: _____ County Road Commissioner	Date: _____
Drawn by: _____ San Bernardino	Checked by: _____ San Bernardino
CE License No. 9195	County Highway Engineer
Drawn by: _____	Checked by: _____
Scale: _____	Project No. _____