
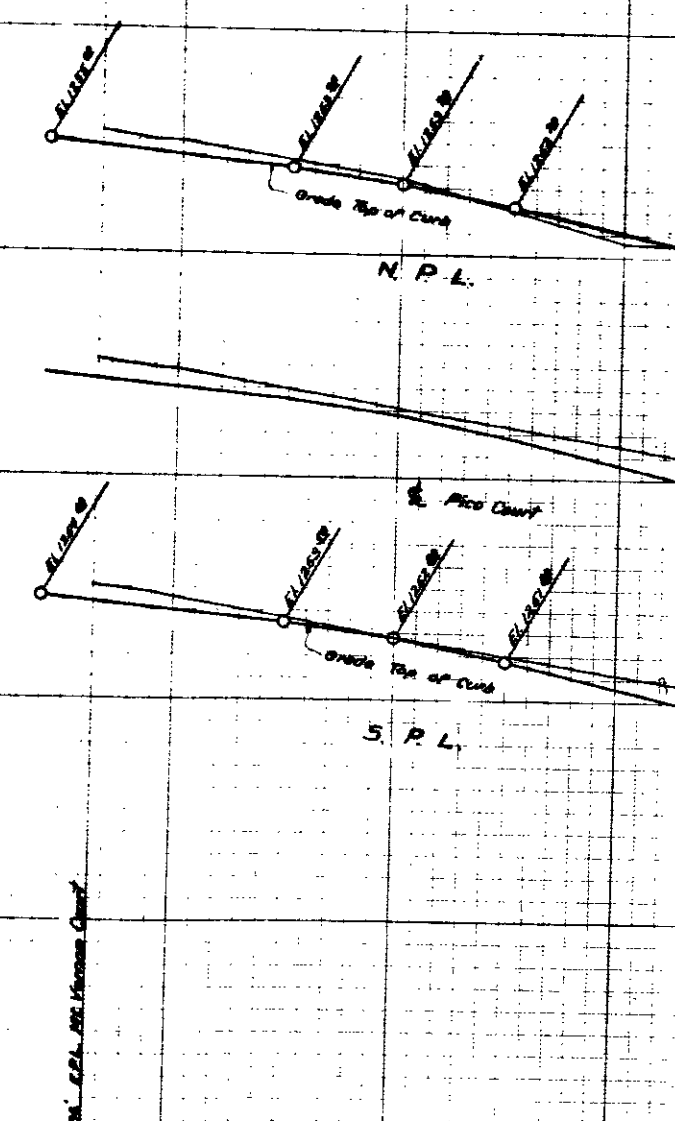


# PROFILE OF W. SIDE MT. VERNON

Scale - Horiz. 1" = 40'  
Vert. 1" = 4'

# PROFILE OF PICO COURT

Scale - Horiz. 1" = 40'  
Vert. 1" = 4'

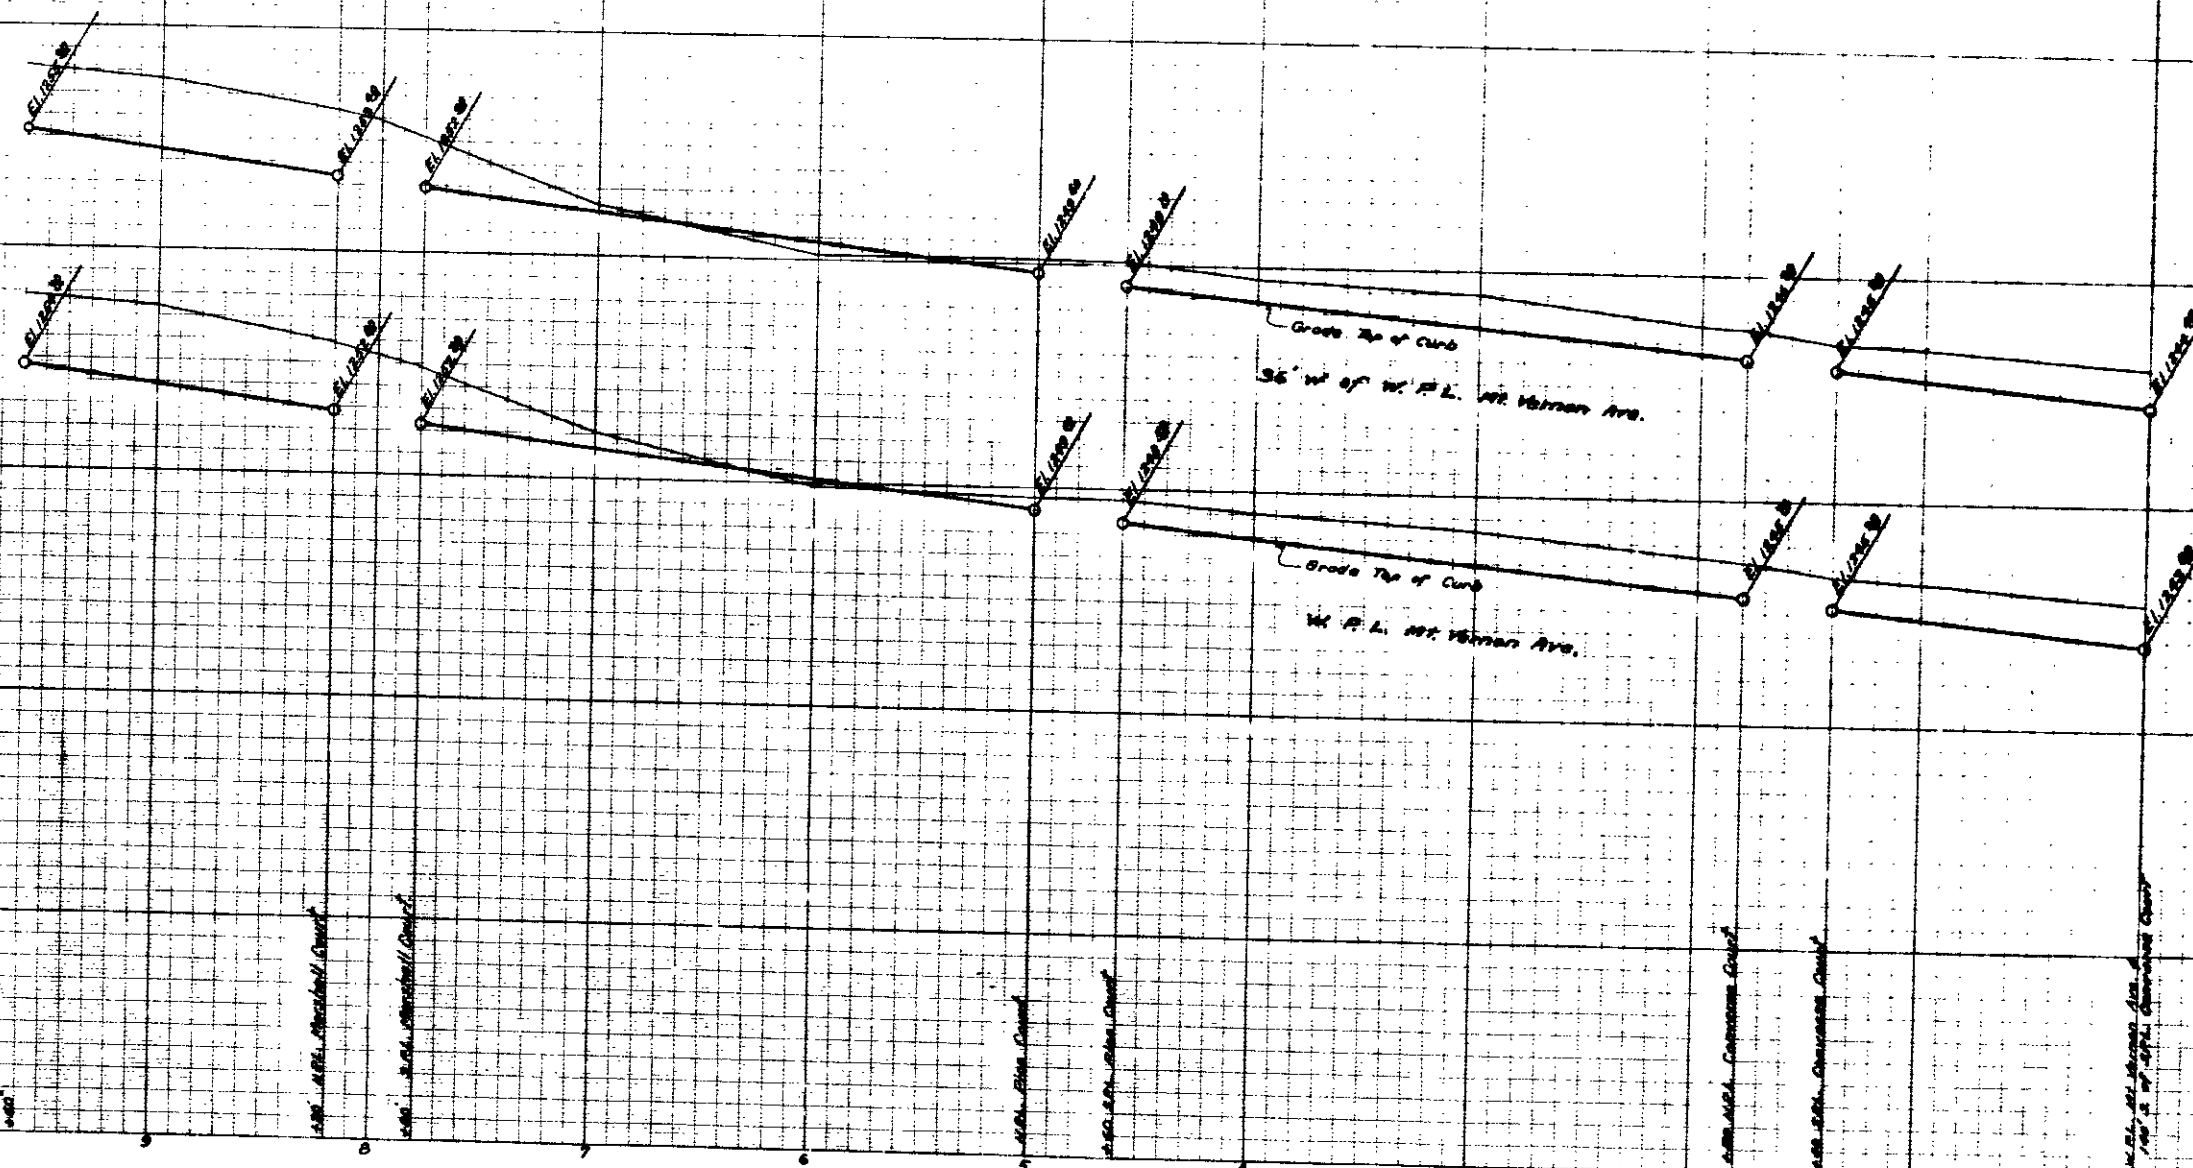

# PROFILE OF W. SIDE MT. VERNON

Scale - Horiz. 1" = 40'  
Vert. 1" = 4'

# PROFILE OF PICO COURT

Scale - Horiz. 1" = 40'  
Vert. 1" = 4'

