



E ST to WATERMAN)

EAST

MEADOW BROOK PARK DRIVE

3RD ST. TO COURT ST.


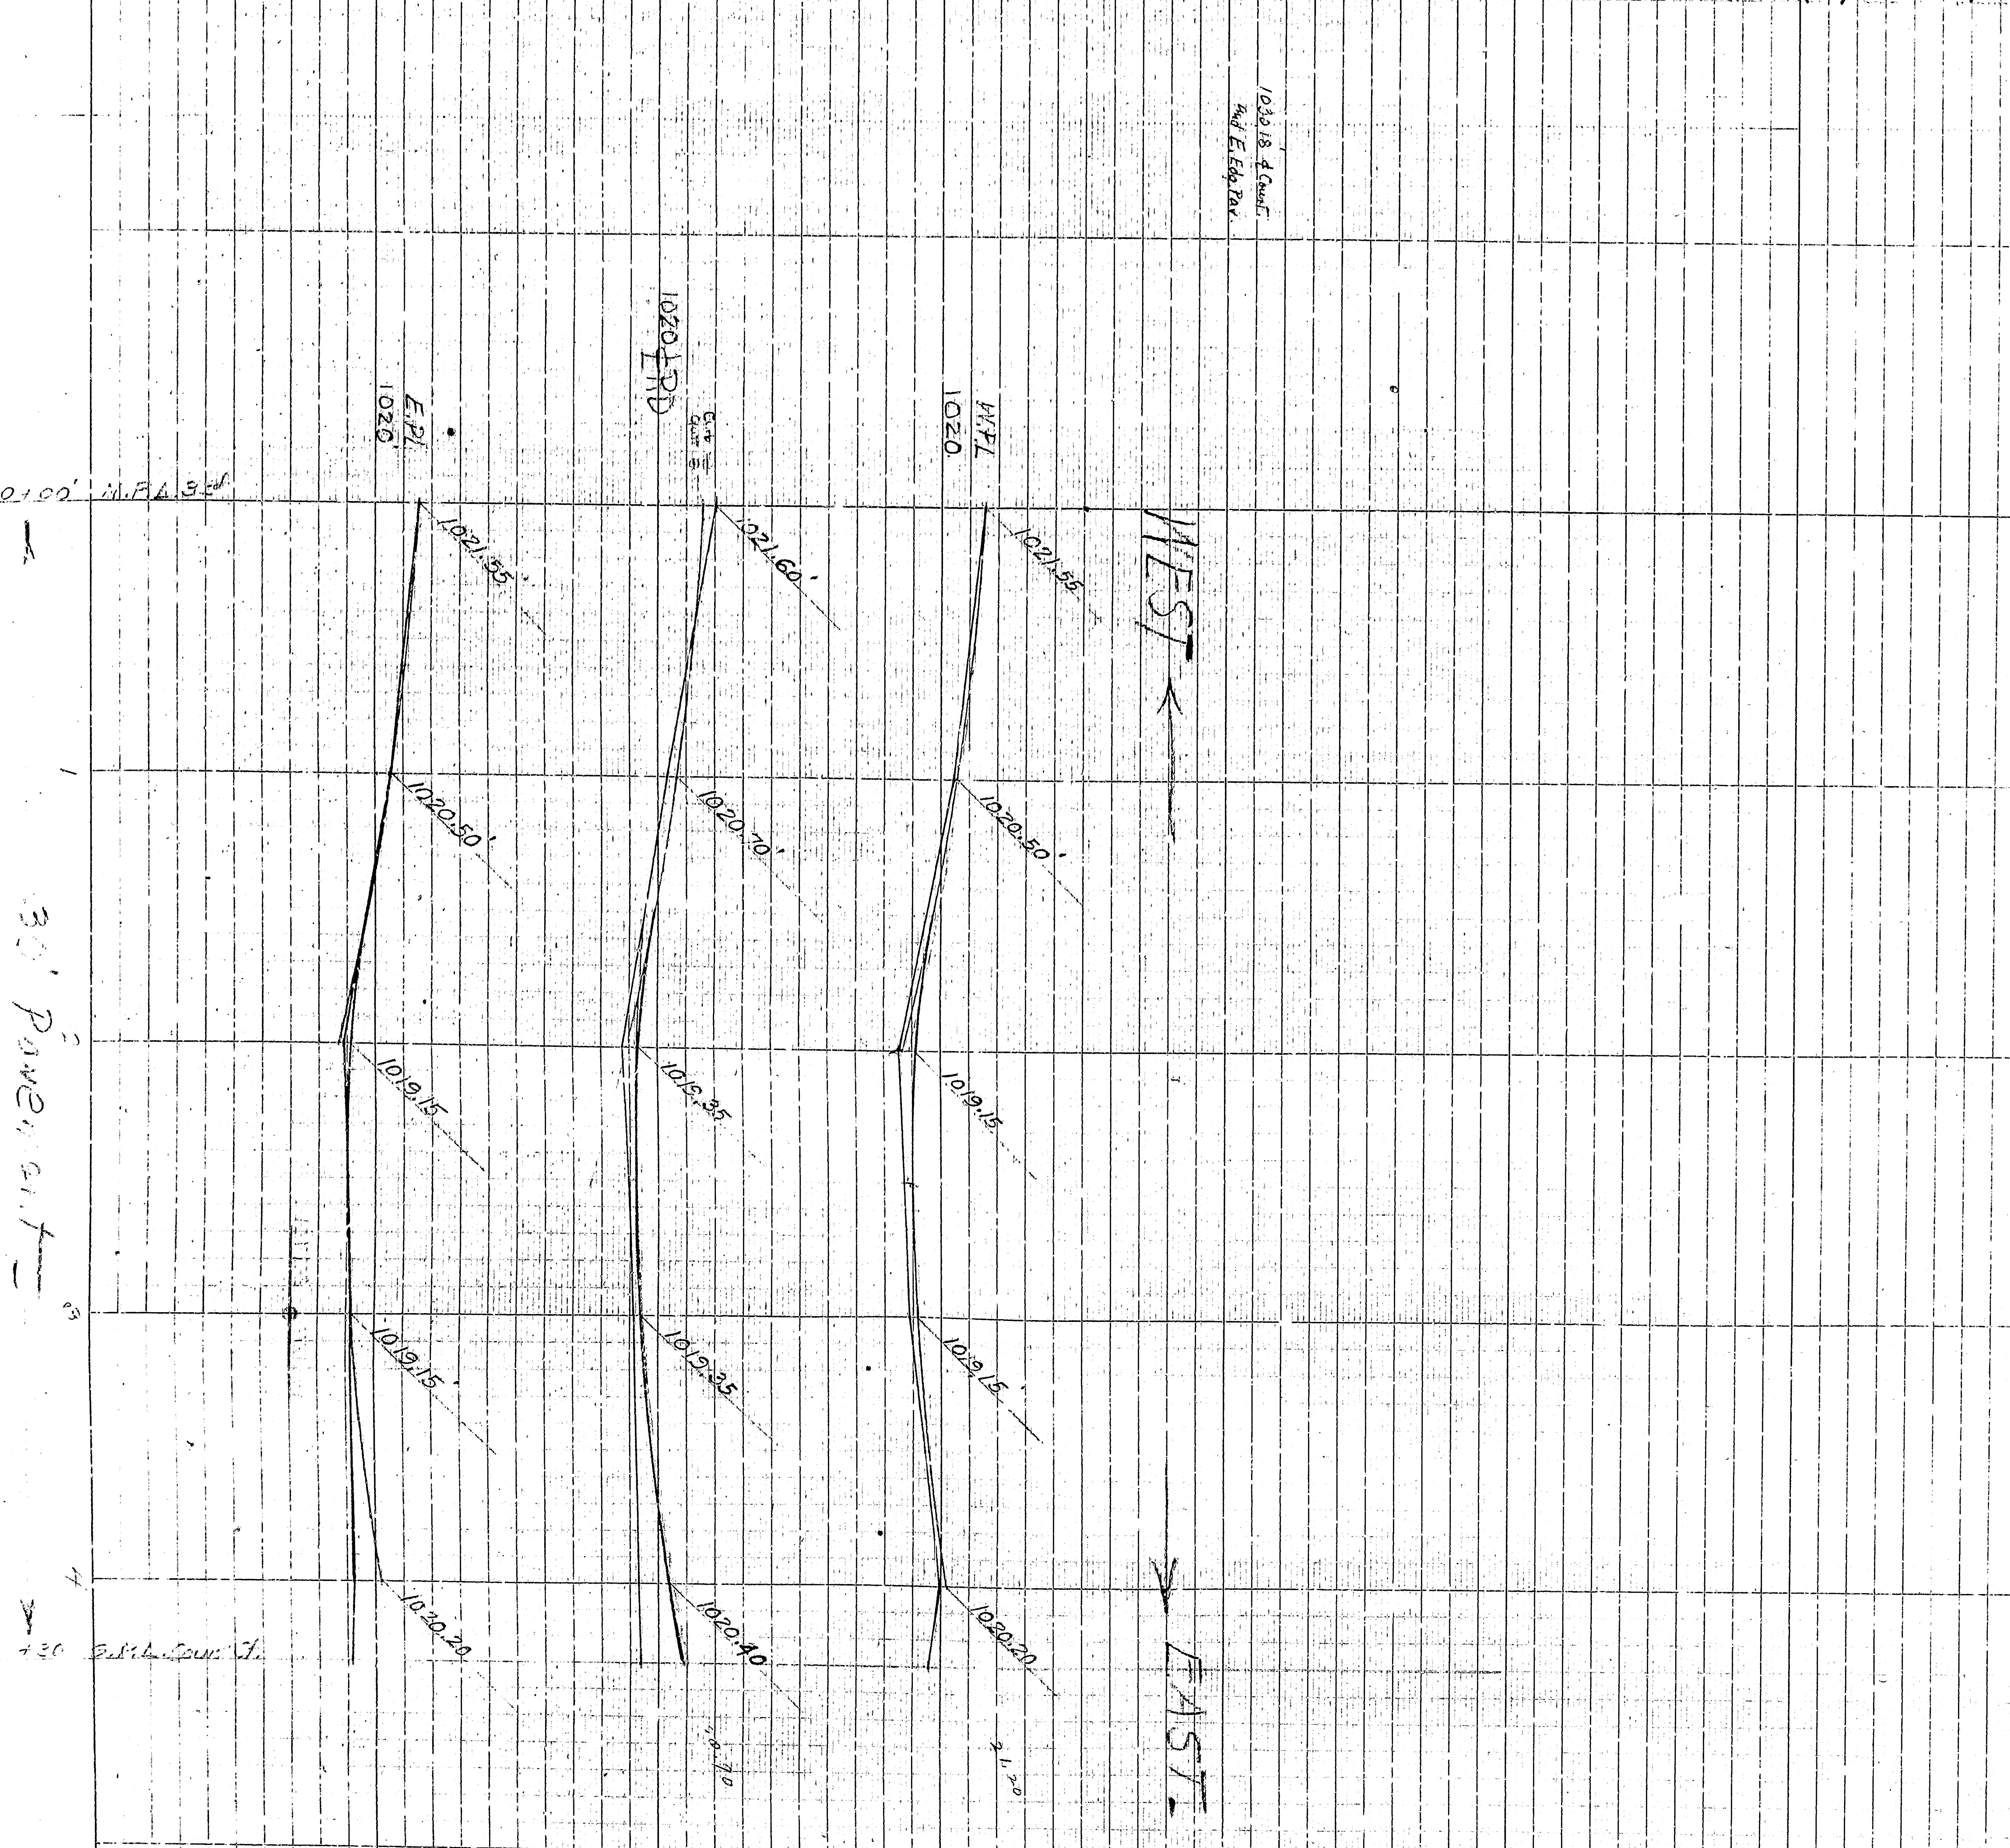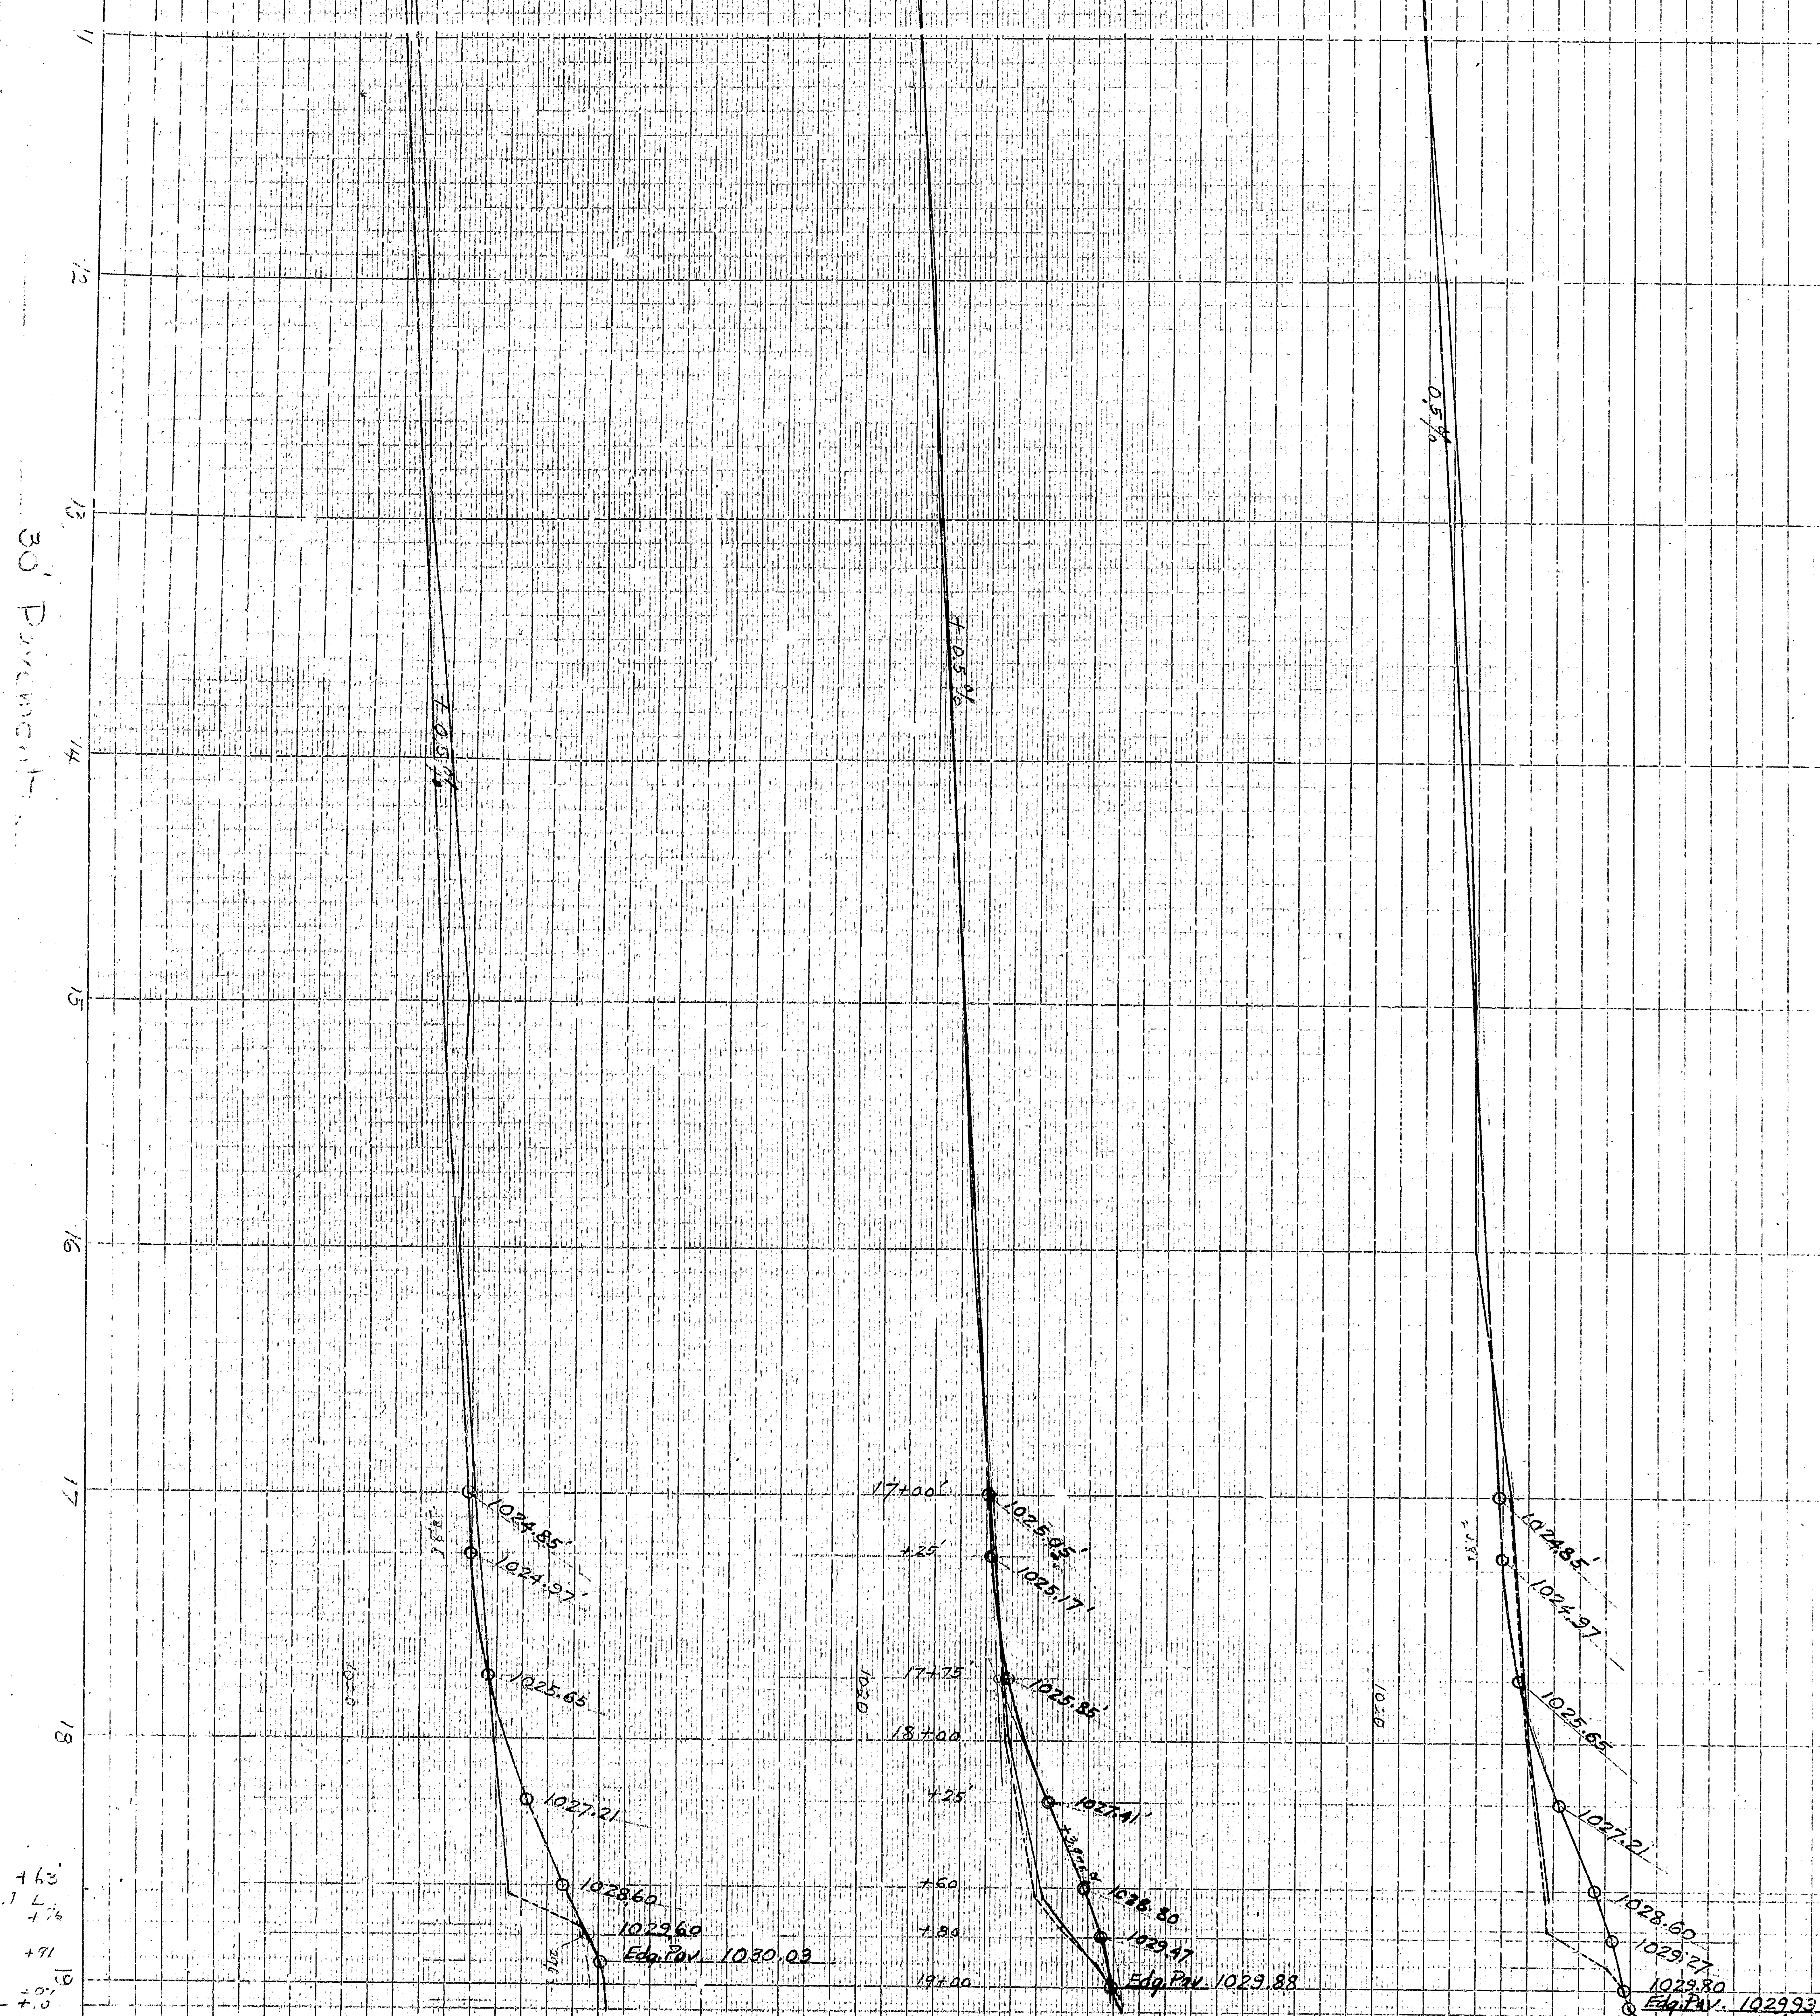

WEST

EAST










