







TYPICAL SECTION - PCC CURB & GUTTER

TYPICAL SECTION PCC CROSS GUTTER

SECTION A-A

SECTION B-B

PLAN SCALES 1" = 40'

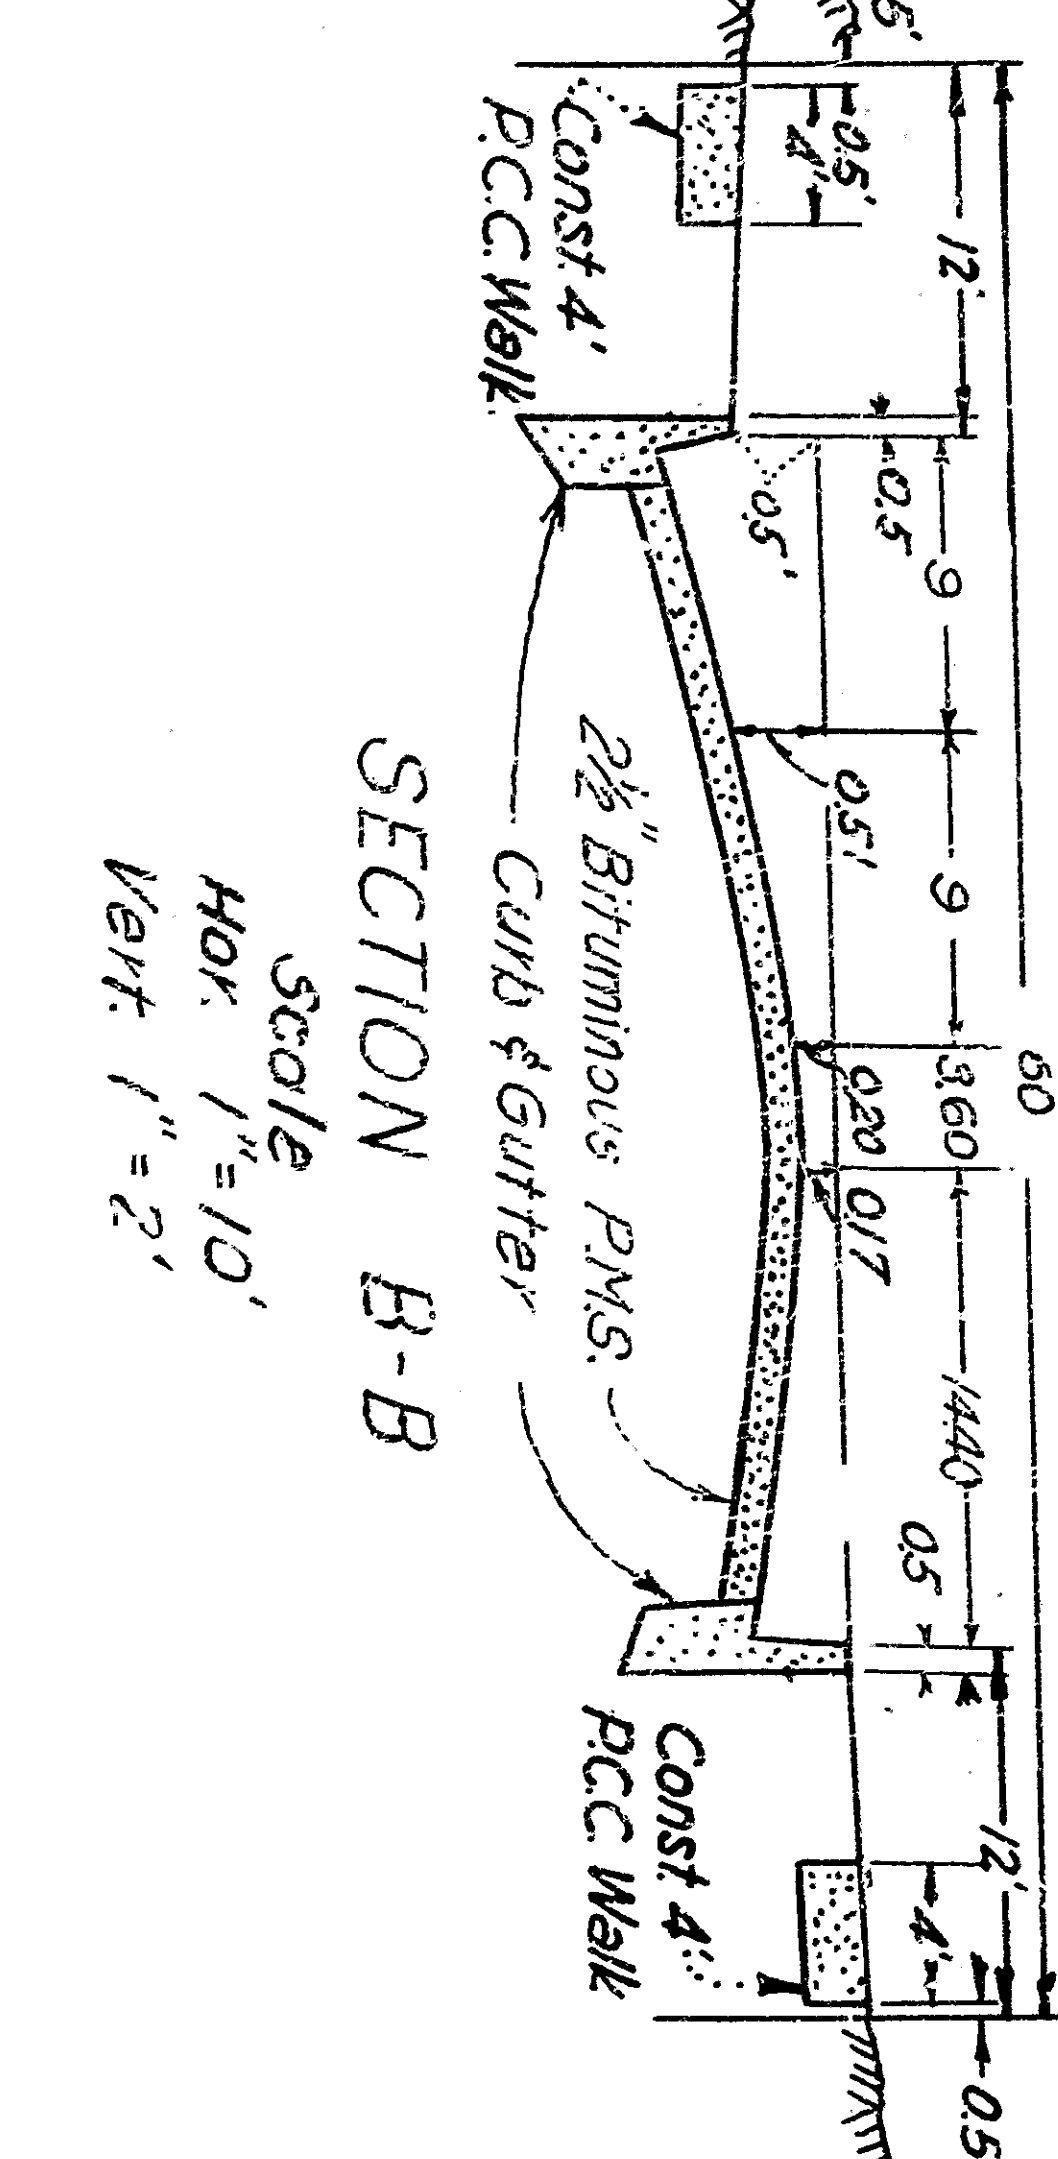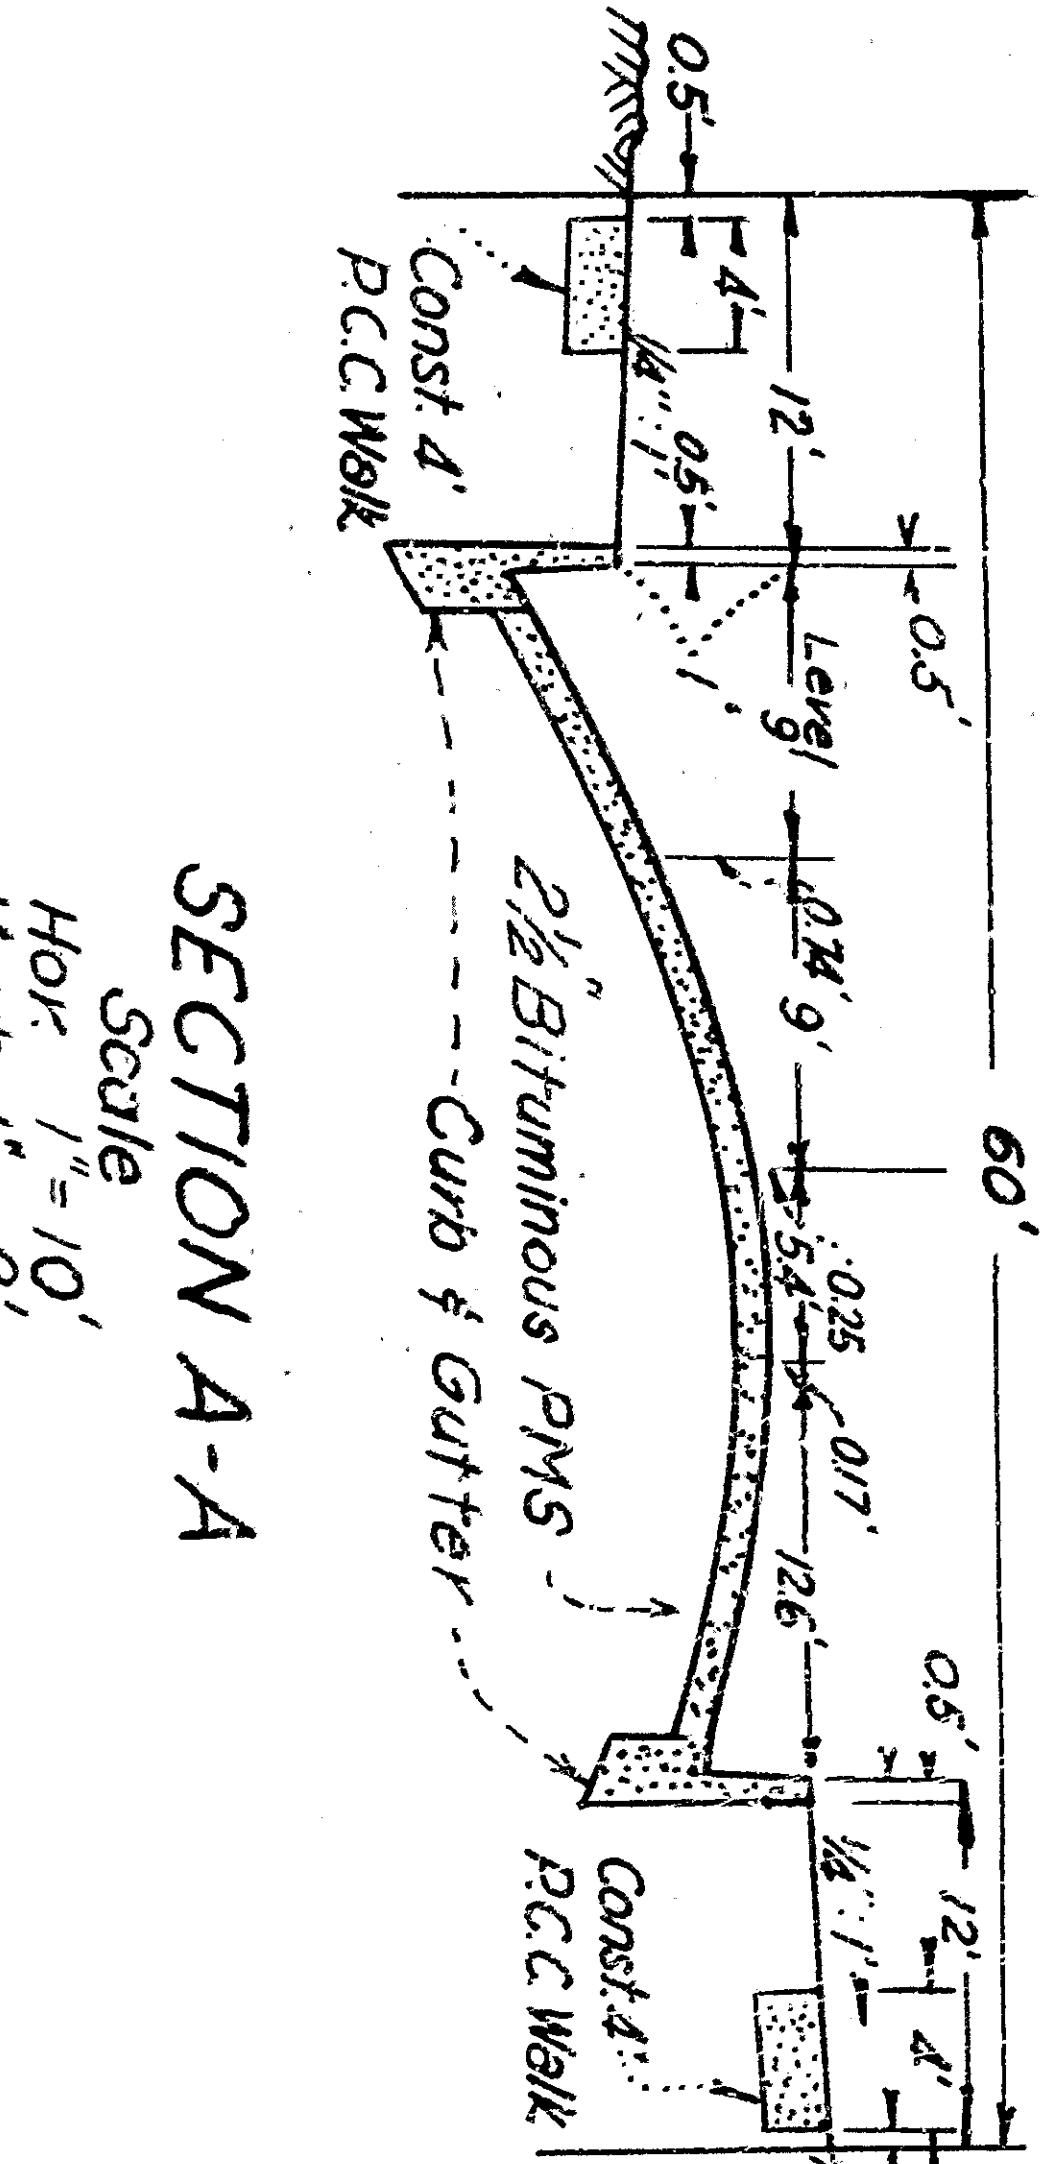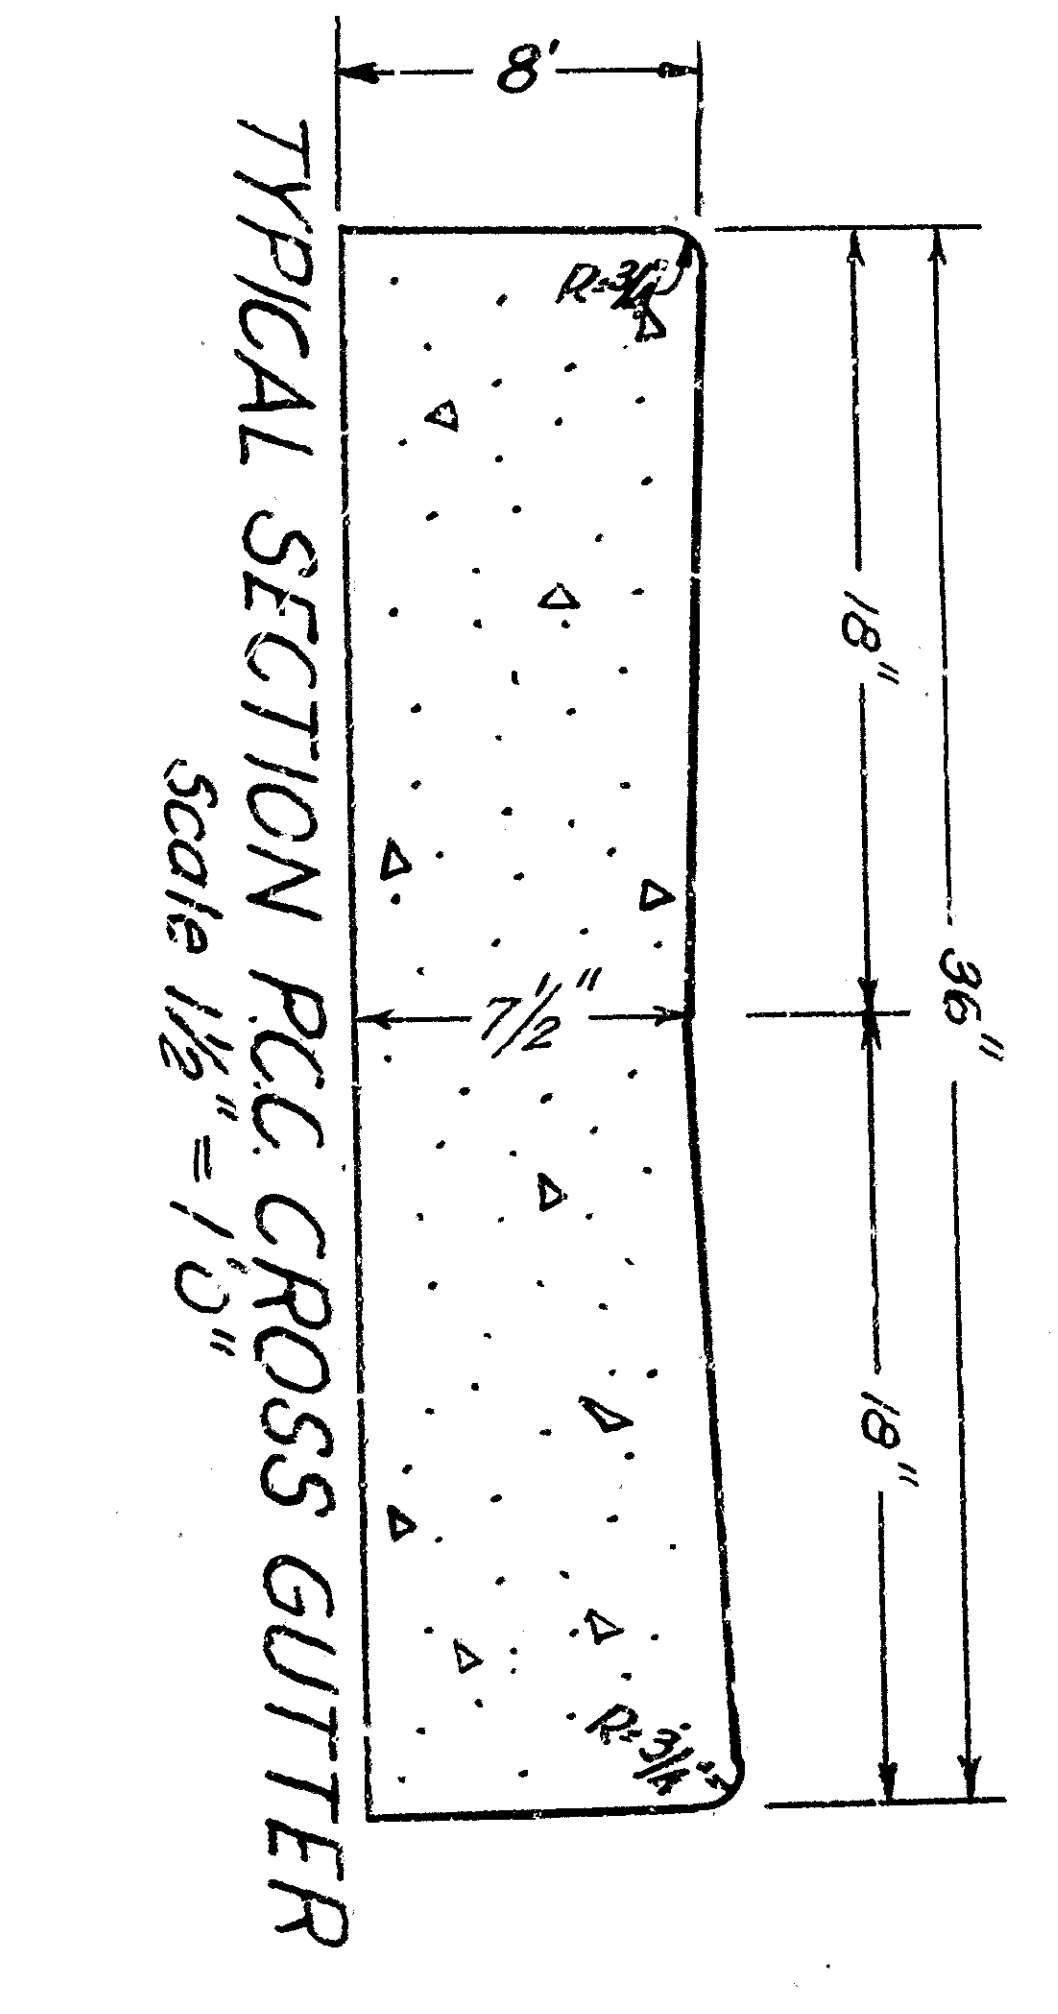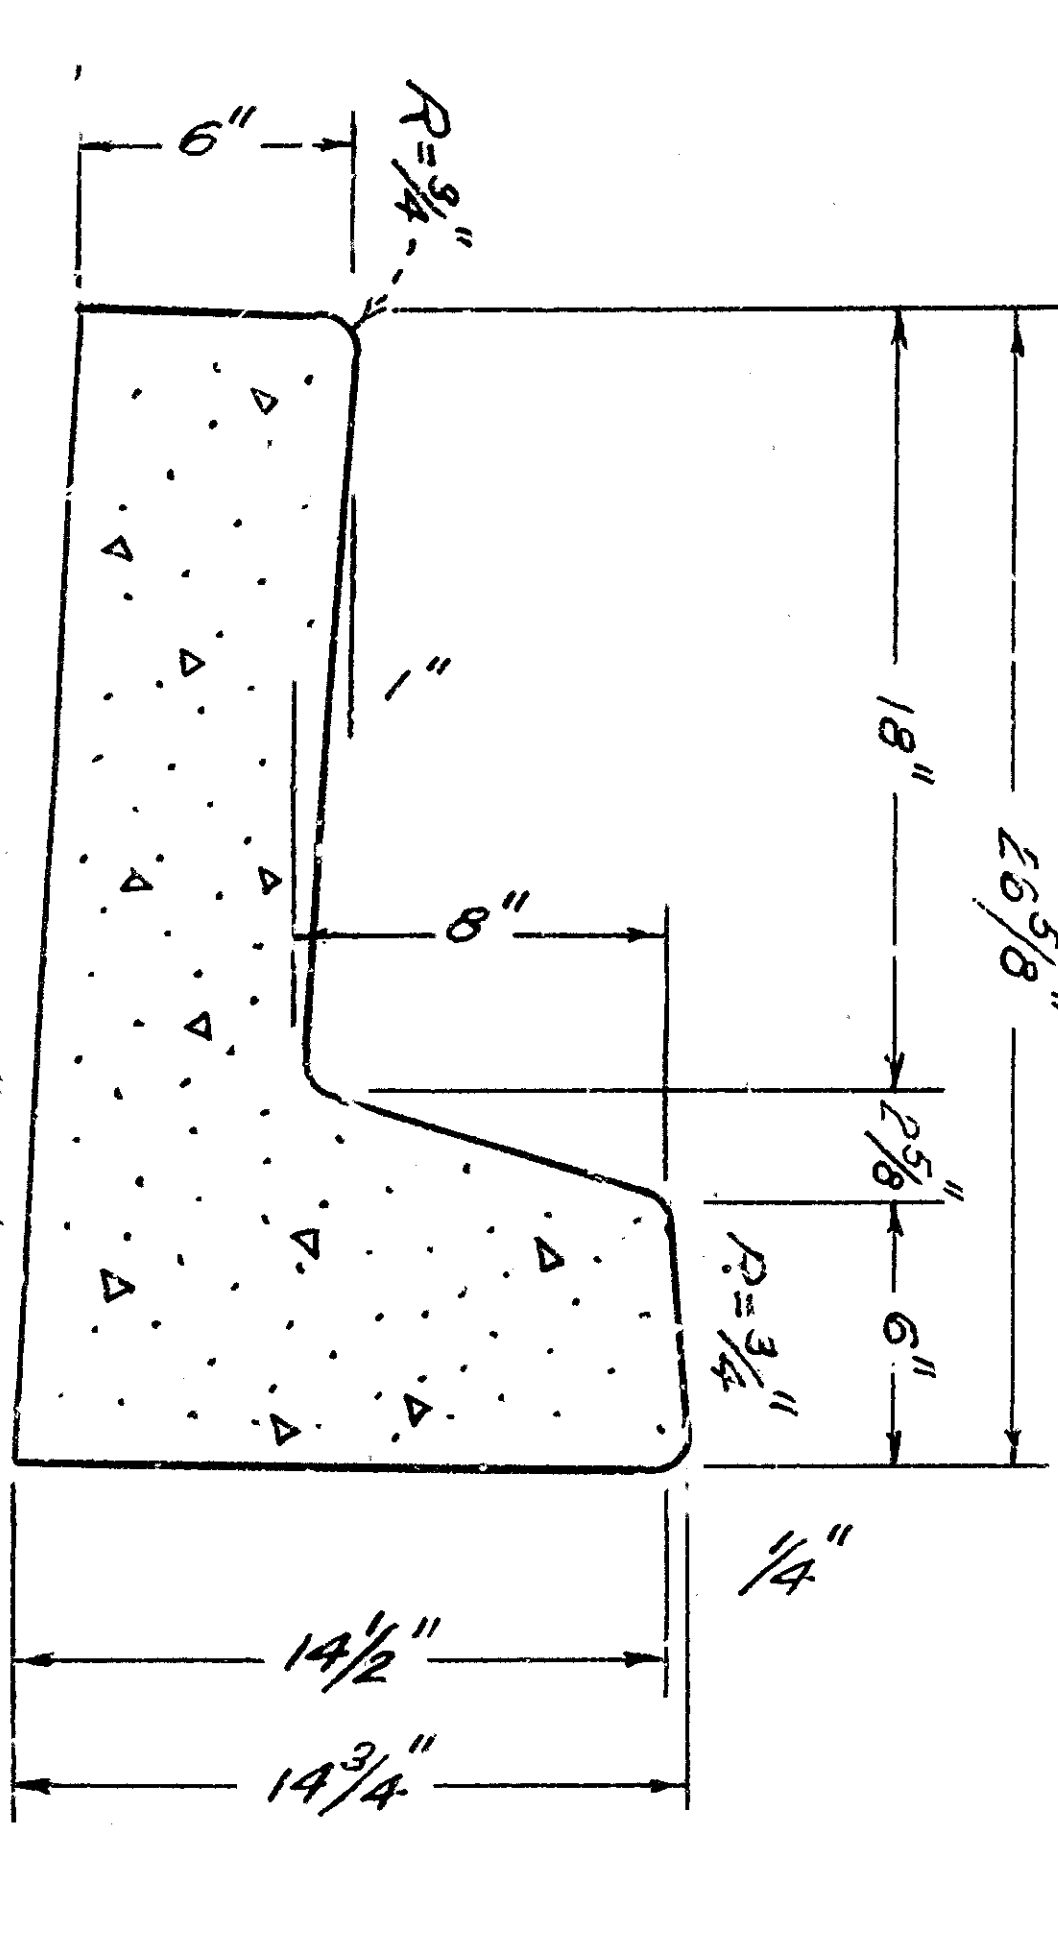  







TYPICAL SECTION - PCC CURB & GUTTER

TYPICAL SECTION PCC CROSS GUTTER

SECTION A-A

SECTION B-B

PLAN SCALES 1" = 40'

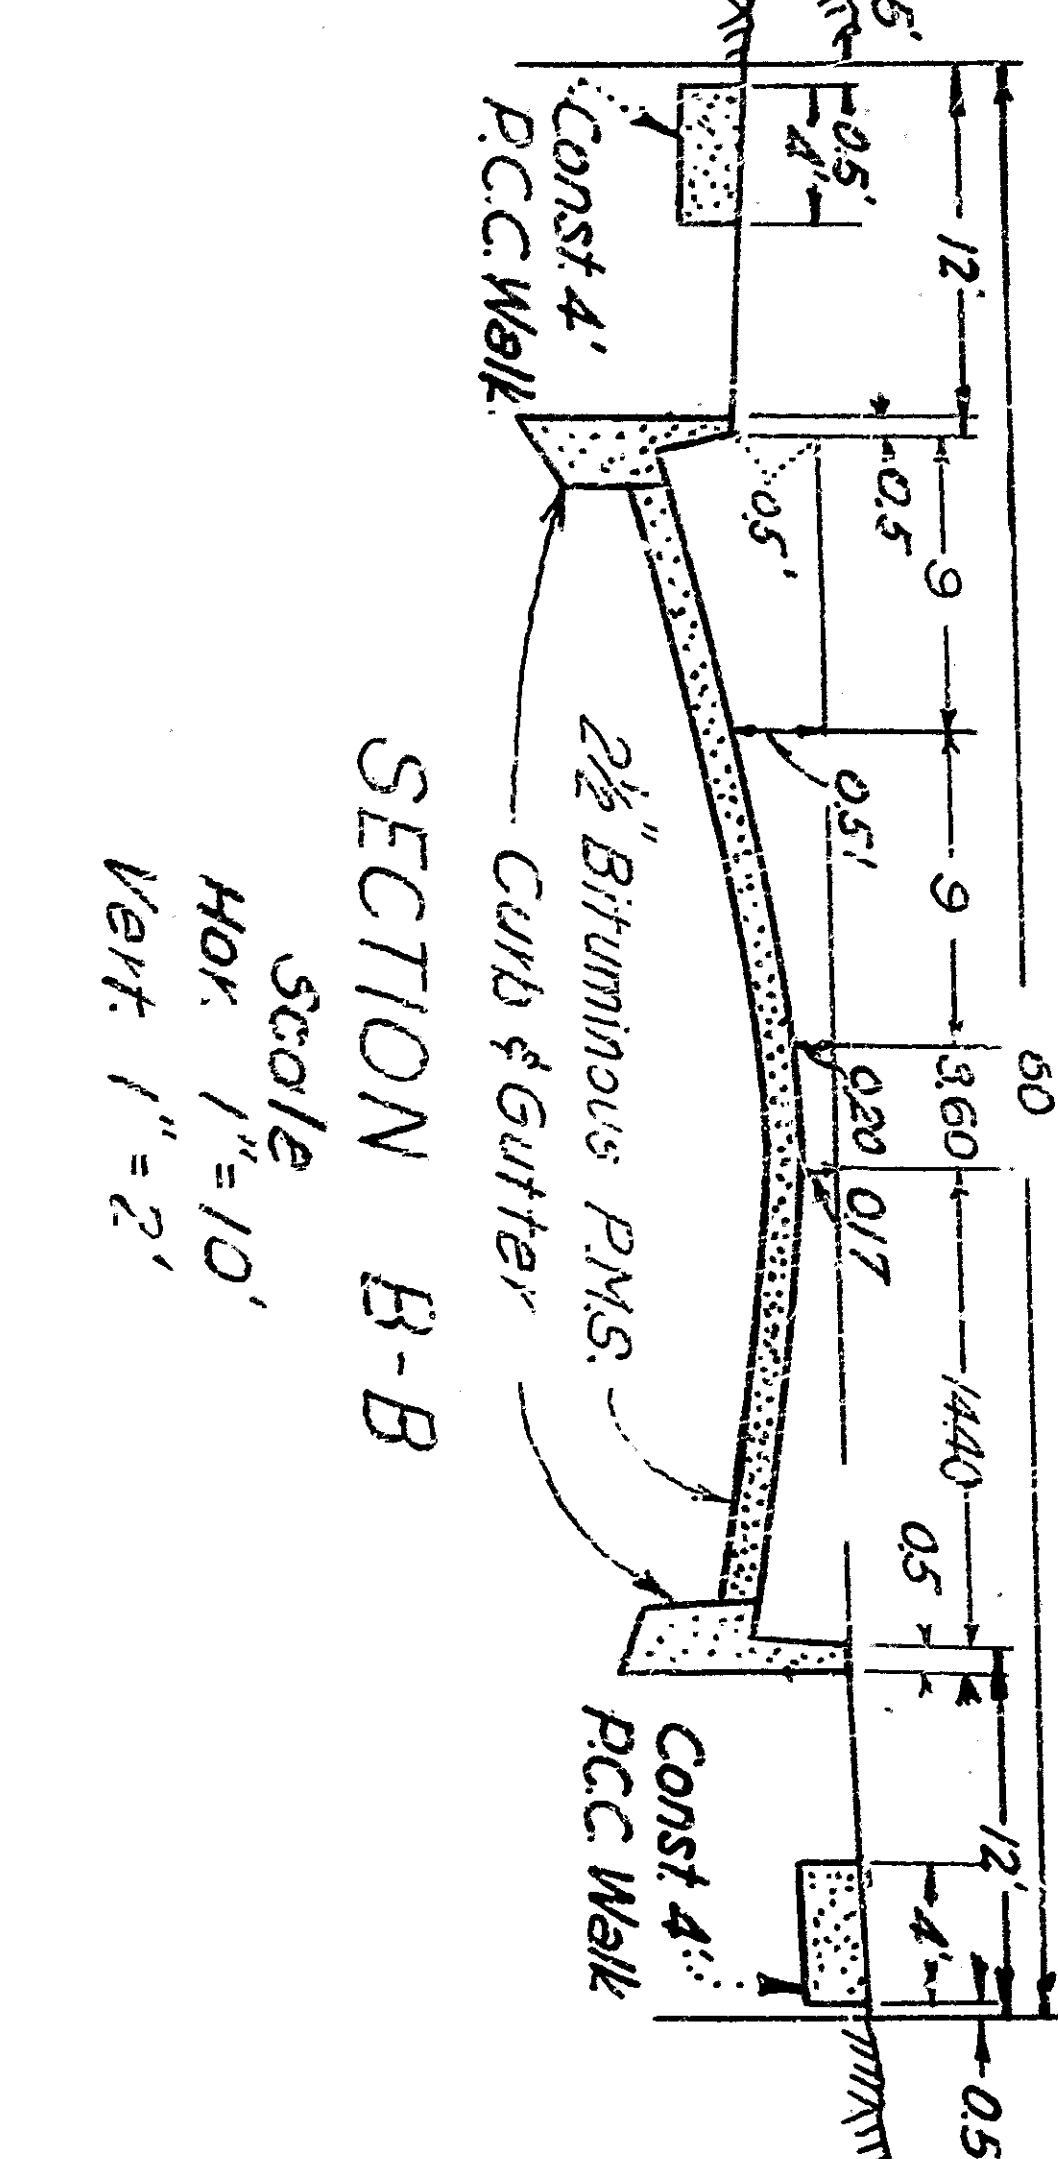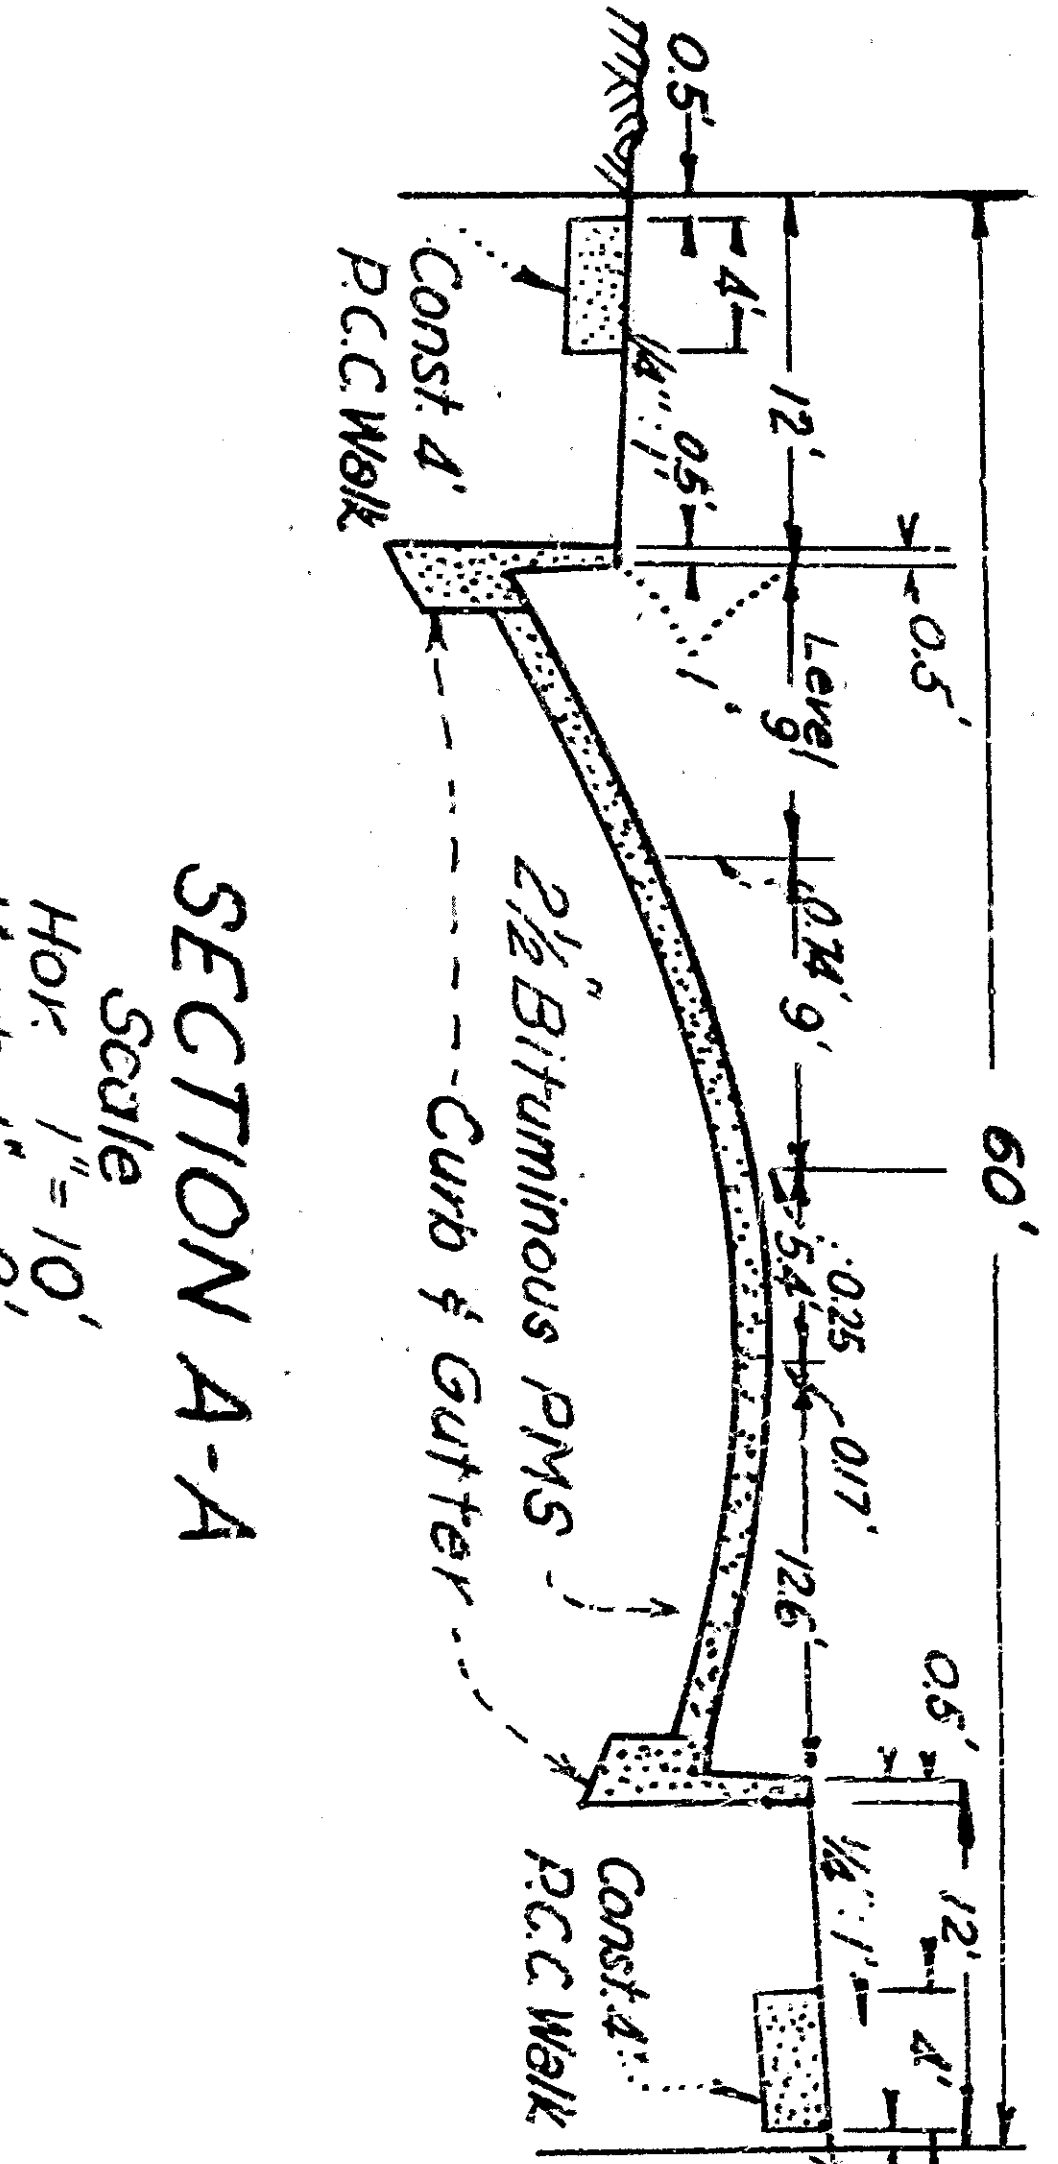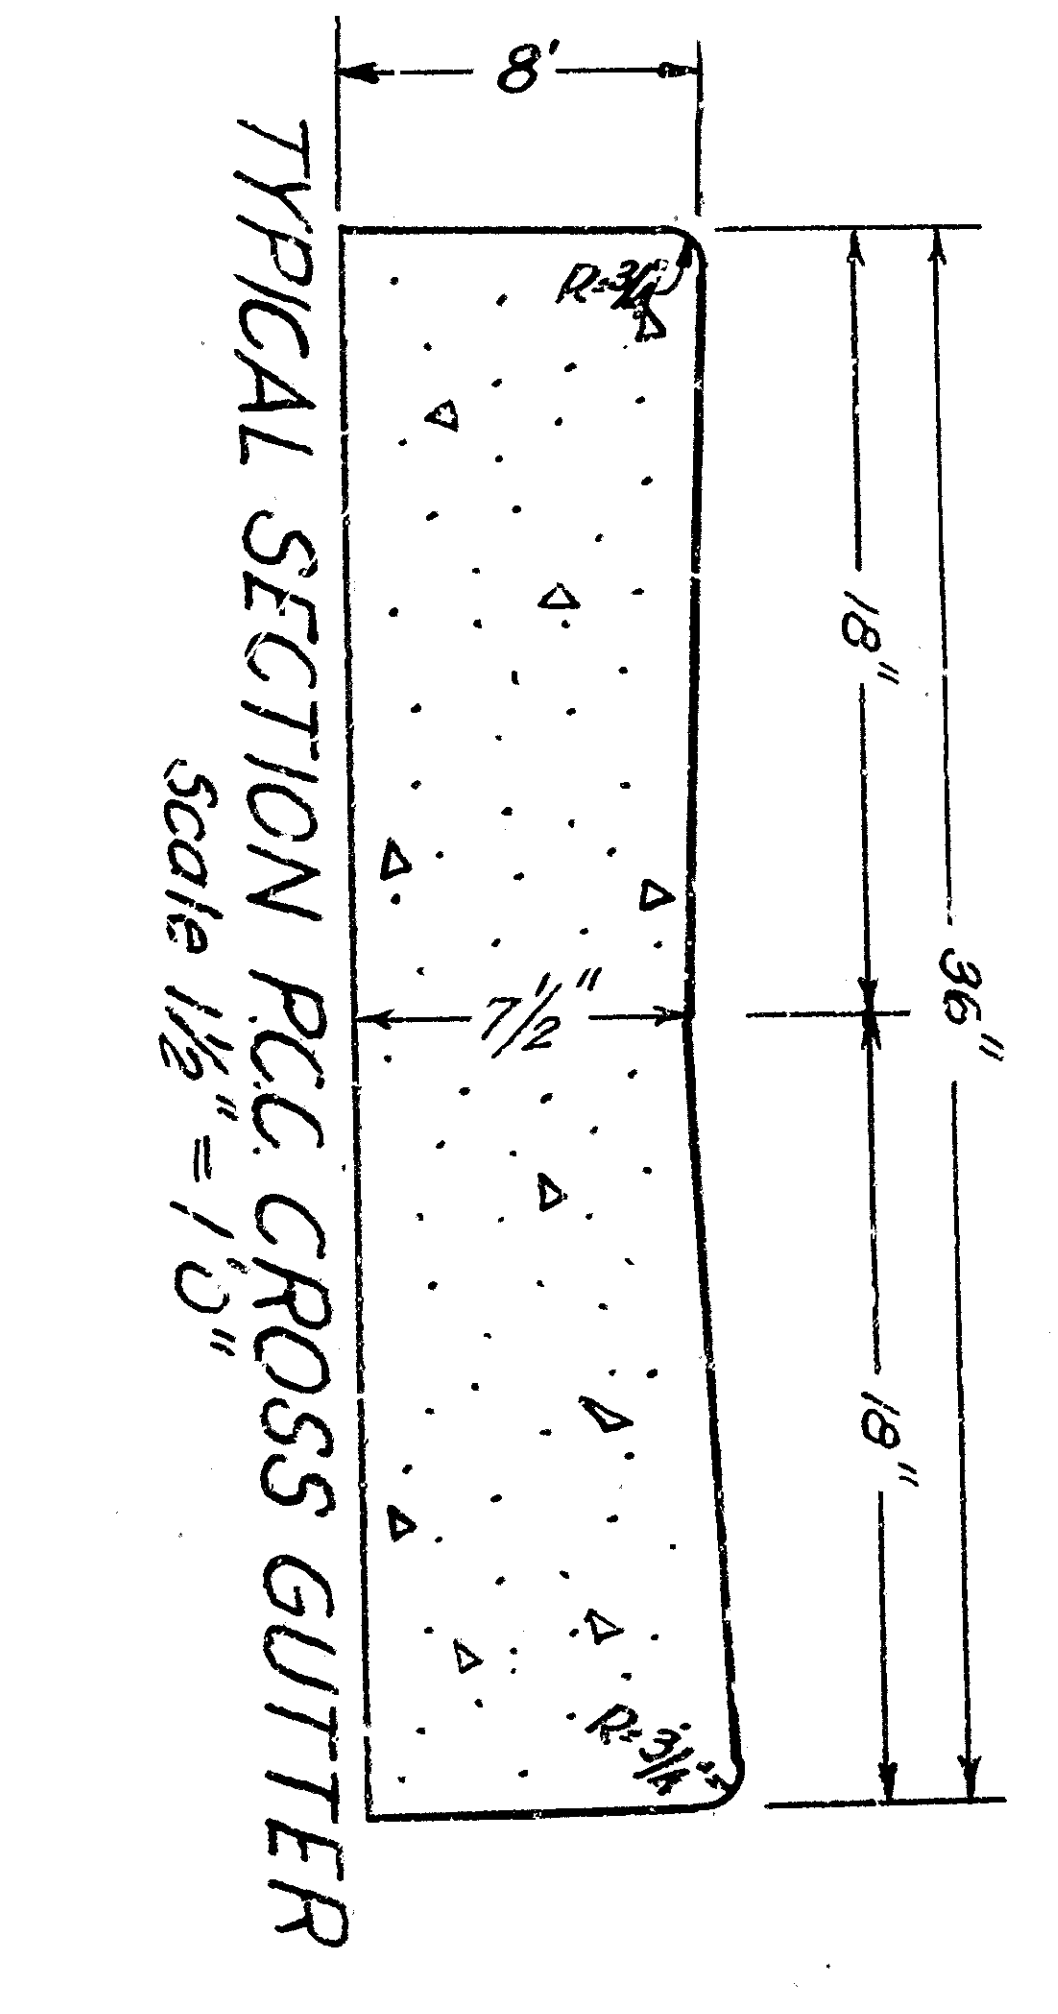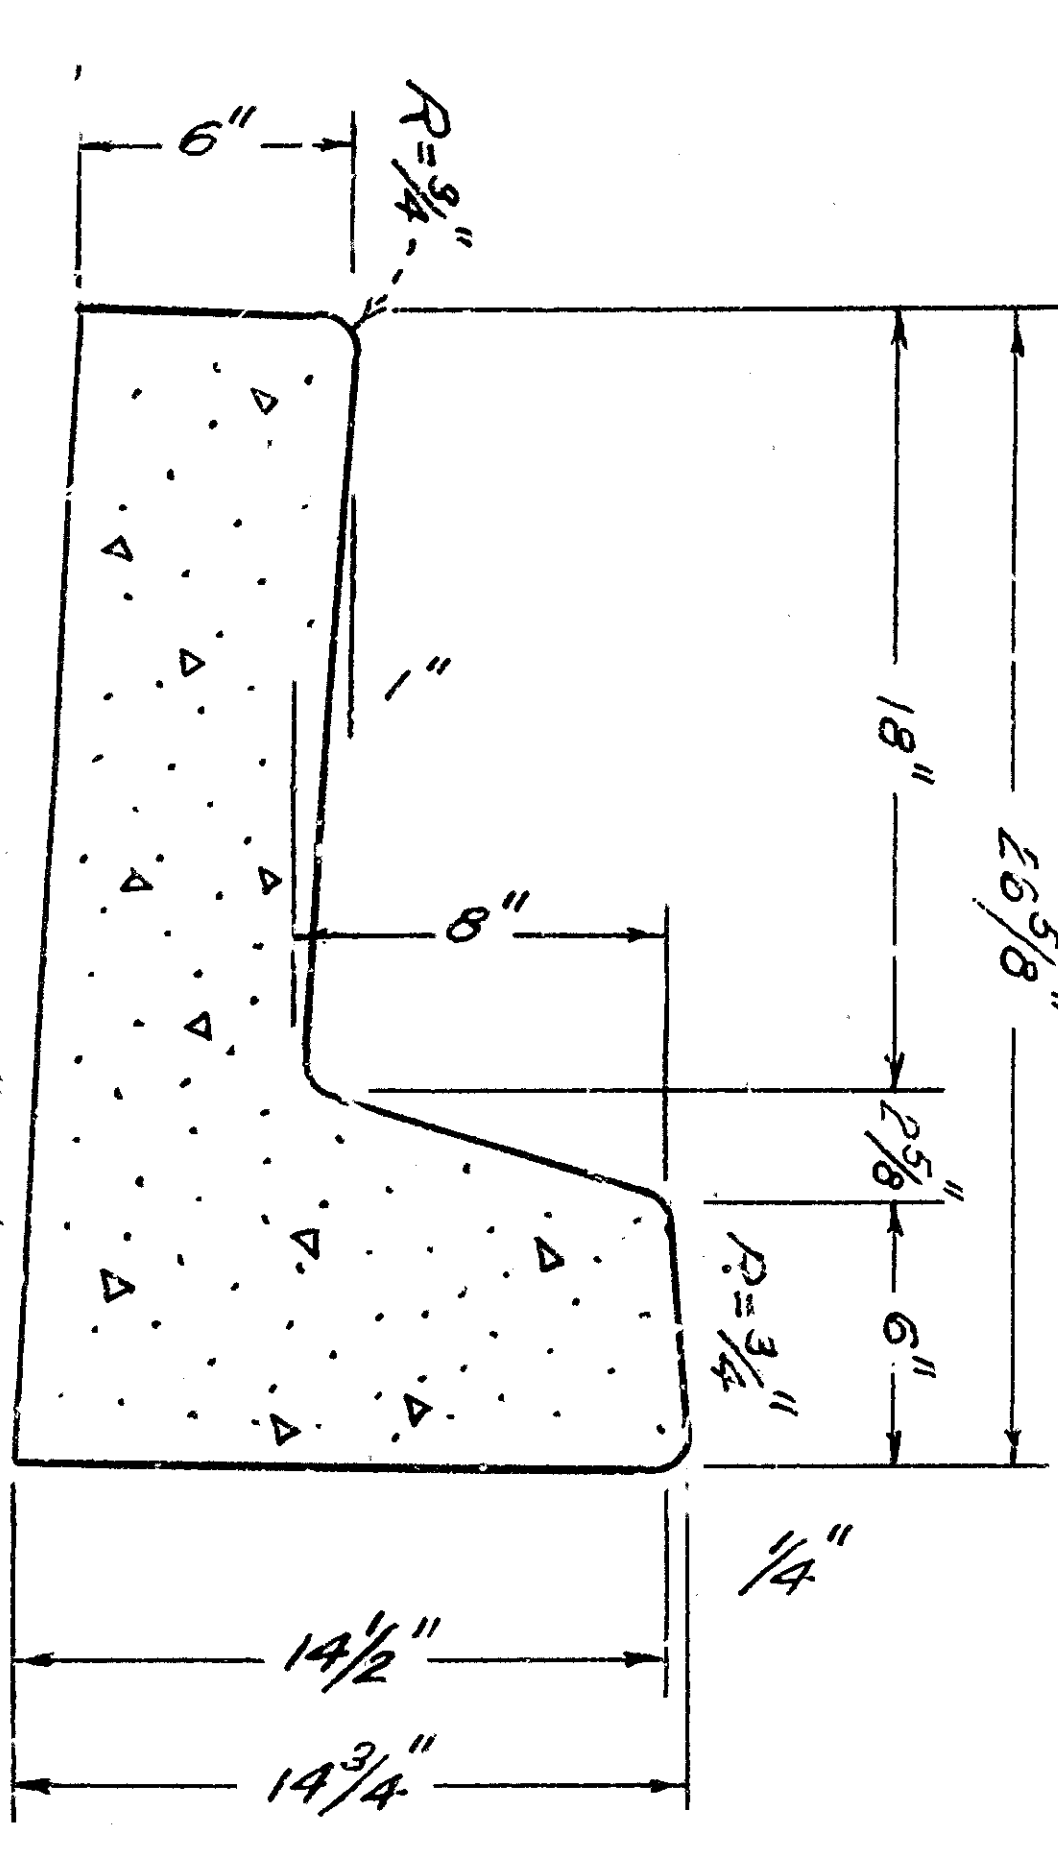  

TYPICAL SECTION - PCC CURB & GUTTER

TYPICAL SECTION PCC CROSS GUTTER

SECTION A-A

SECTION B-B

PLAN SCALES 1" = 40'