



REVISIONS AND AMENDMENTS
 T242 ON TRACT
 8751


 LATITUDE HORIZONTAL SCALE 1"=40'

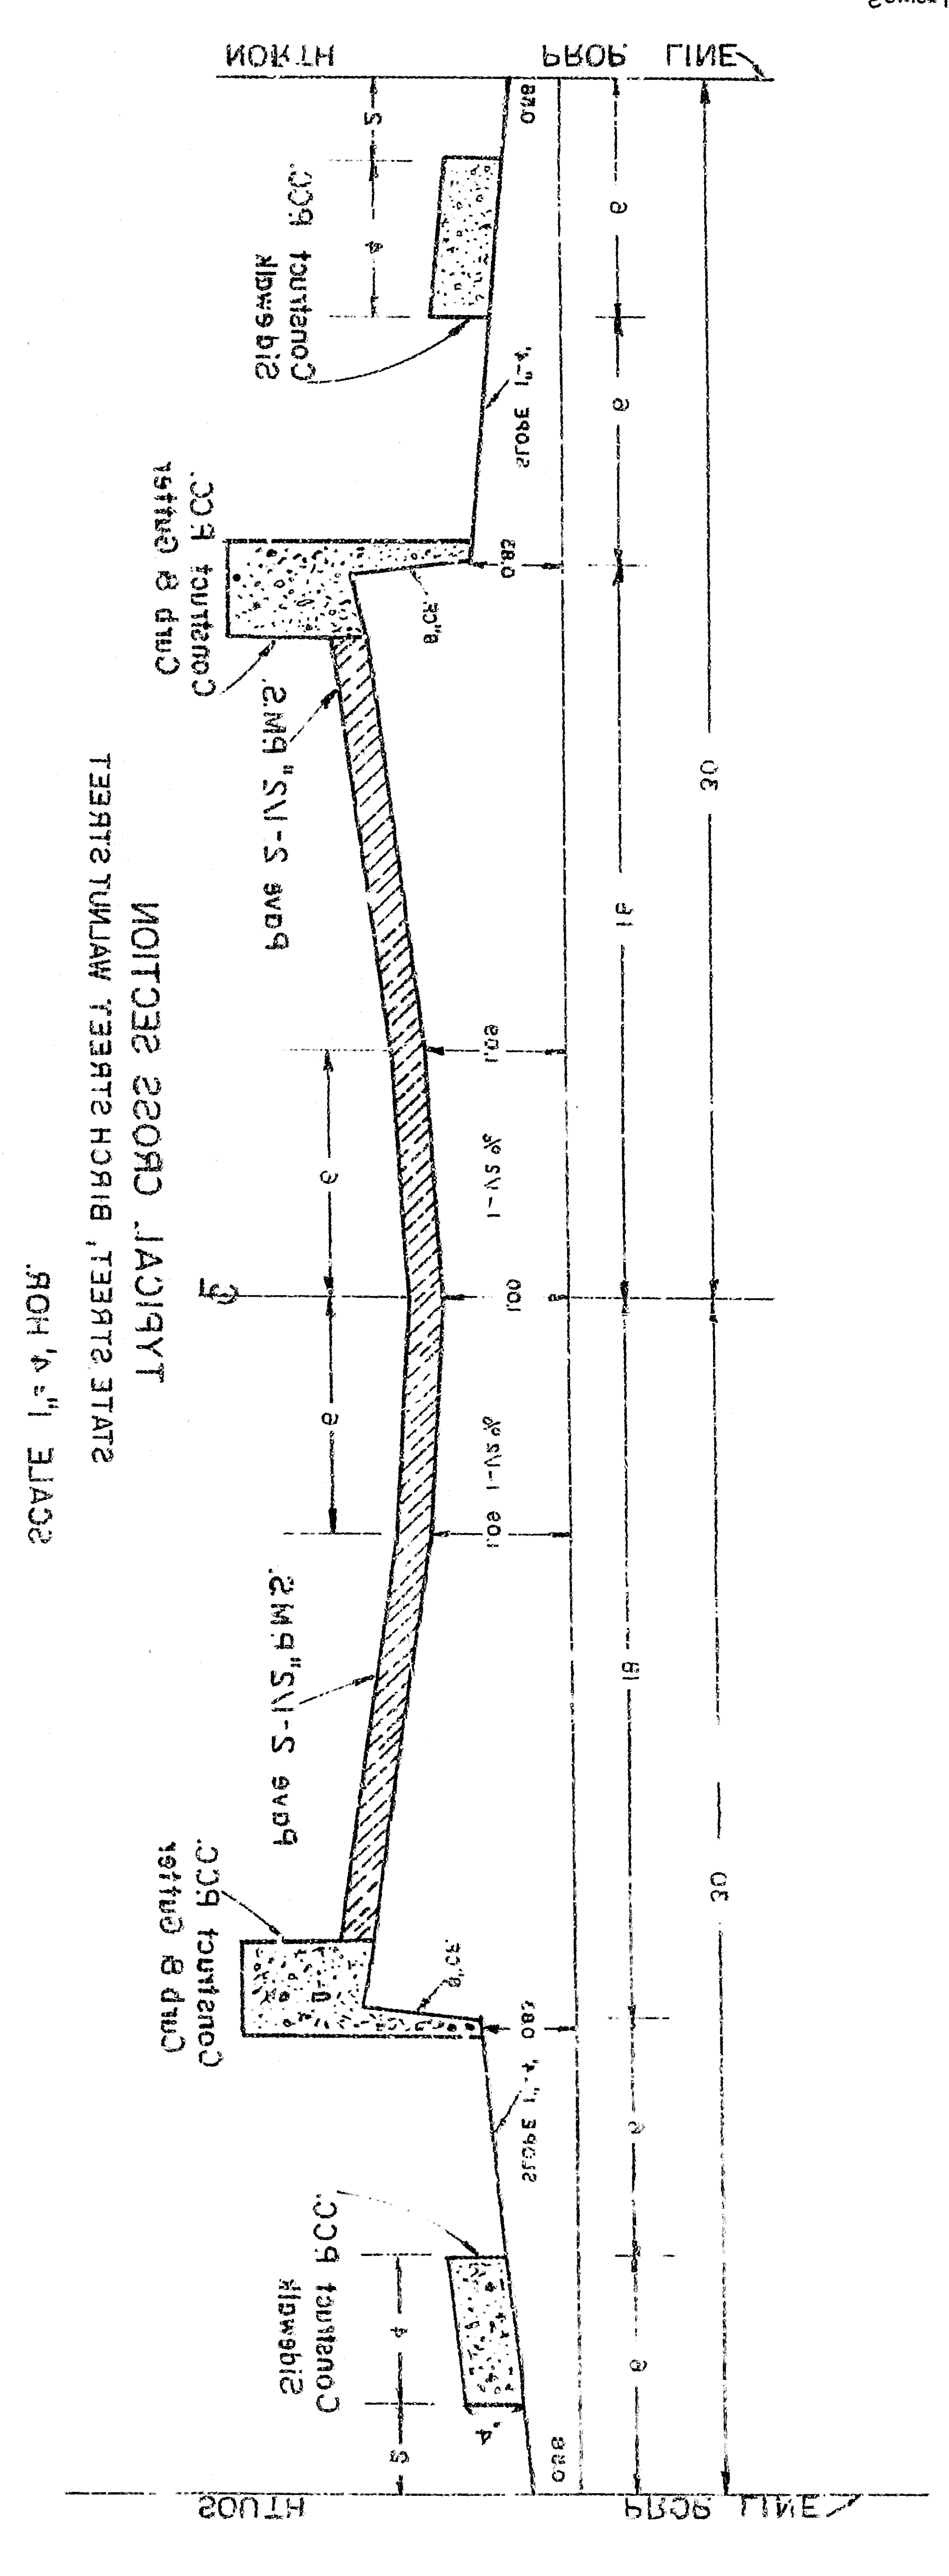

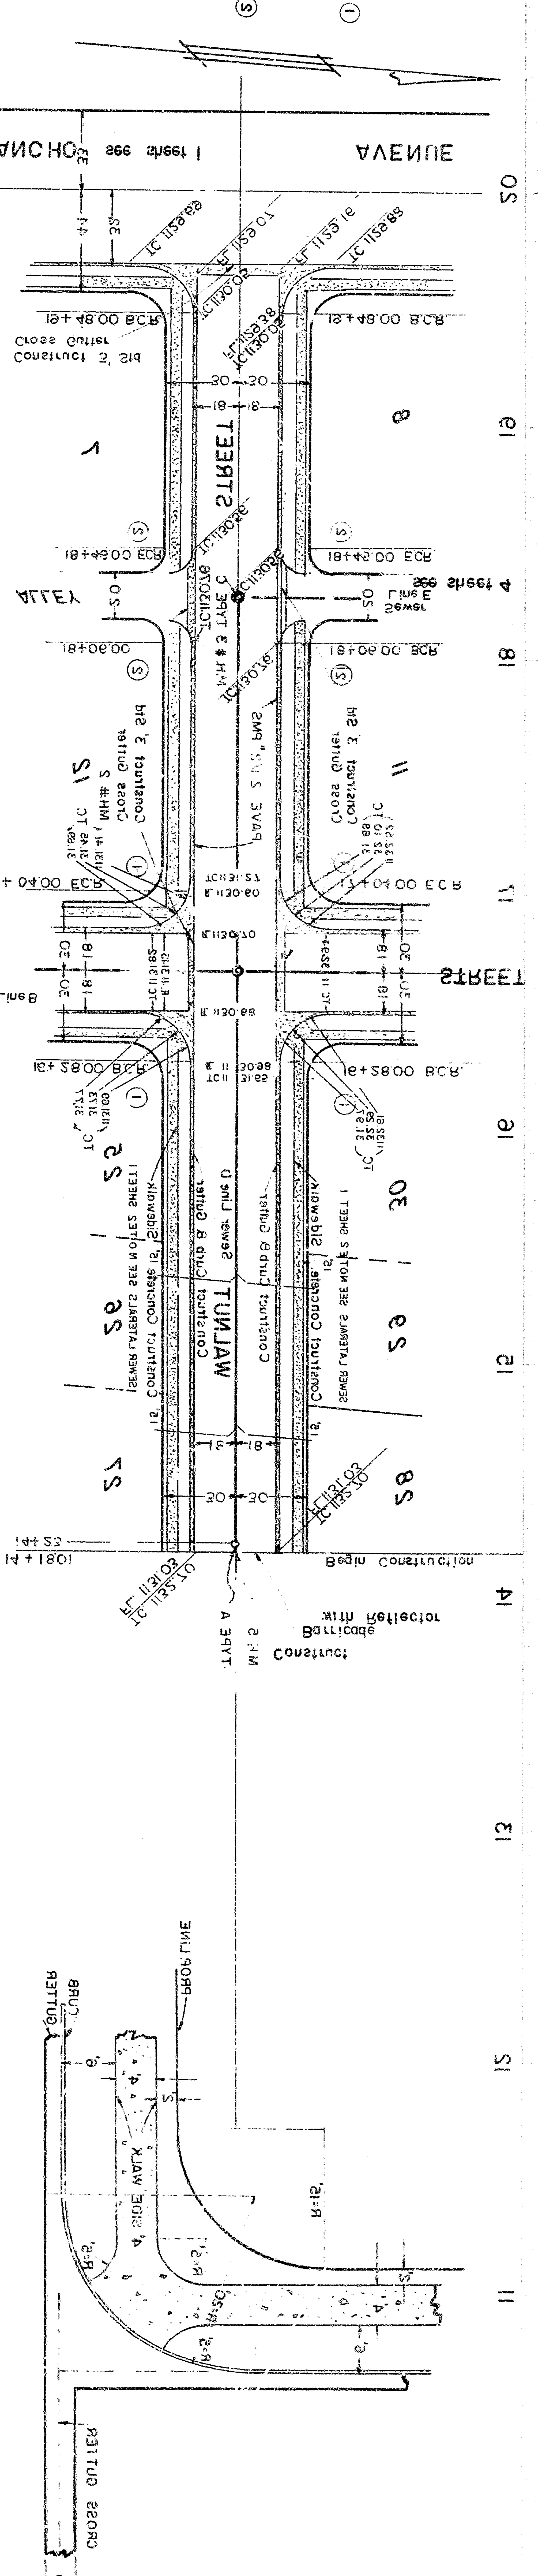



 SCALE 1"=40' HORIZONTAL
 SCALE 1"=4' VERTICAL

 

TRACT 242 IMPROVEMENT PLANS

REVISIONS AND AMENDMENTS
 T242 ON TRACT

SCALE 1" = 4' HOR.
 SCALE 1" = 12' VERT.

 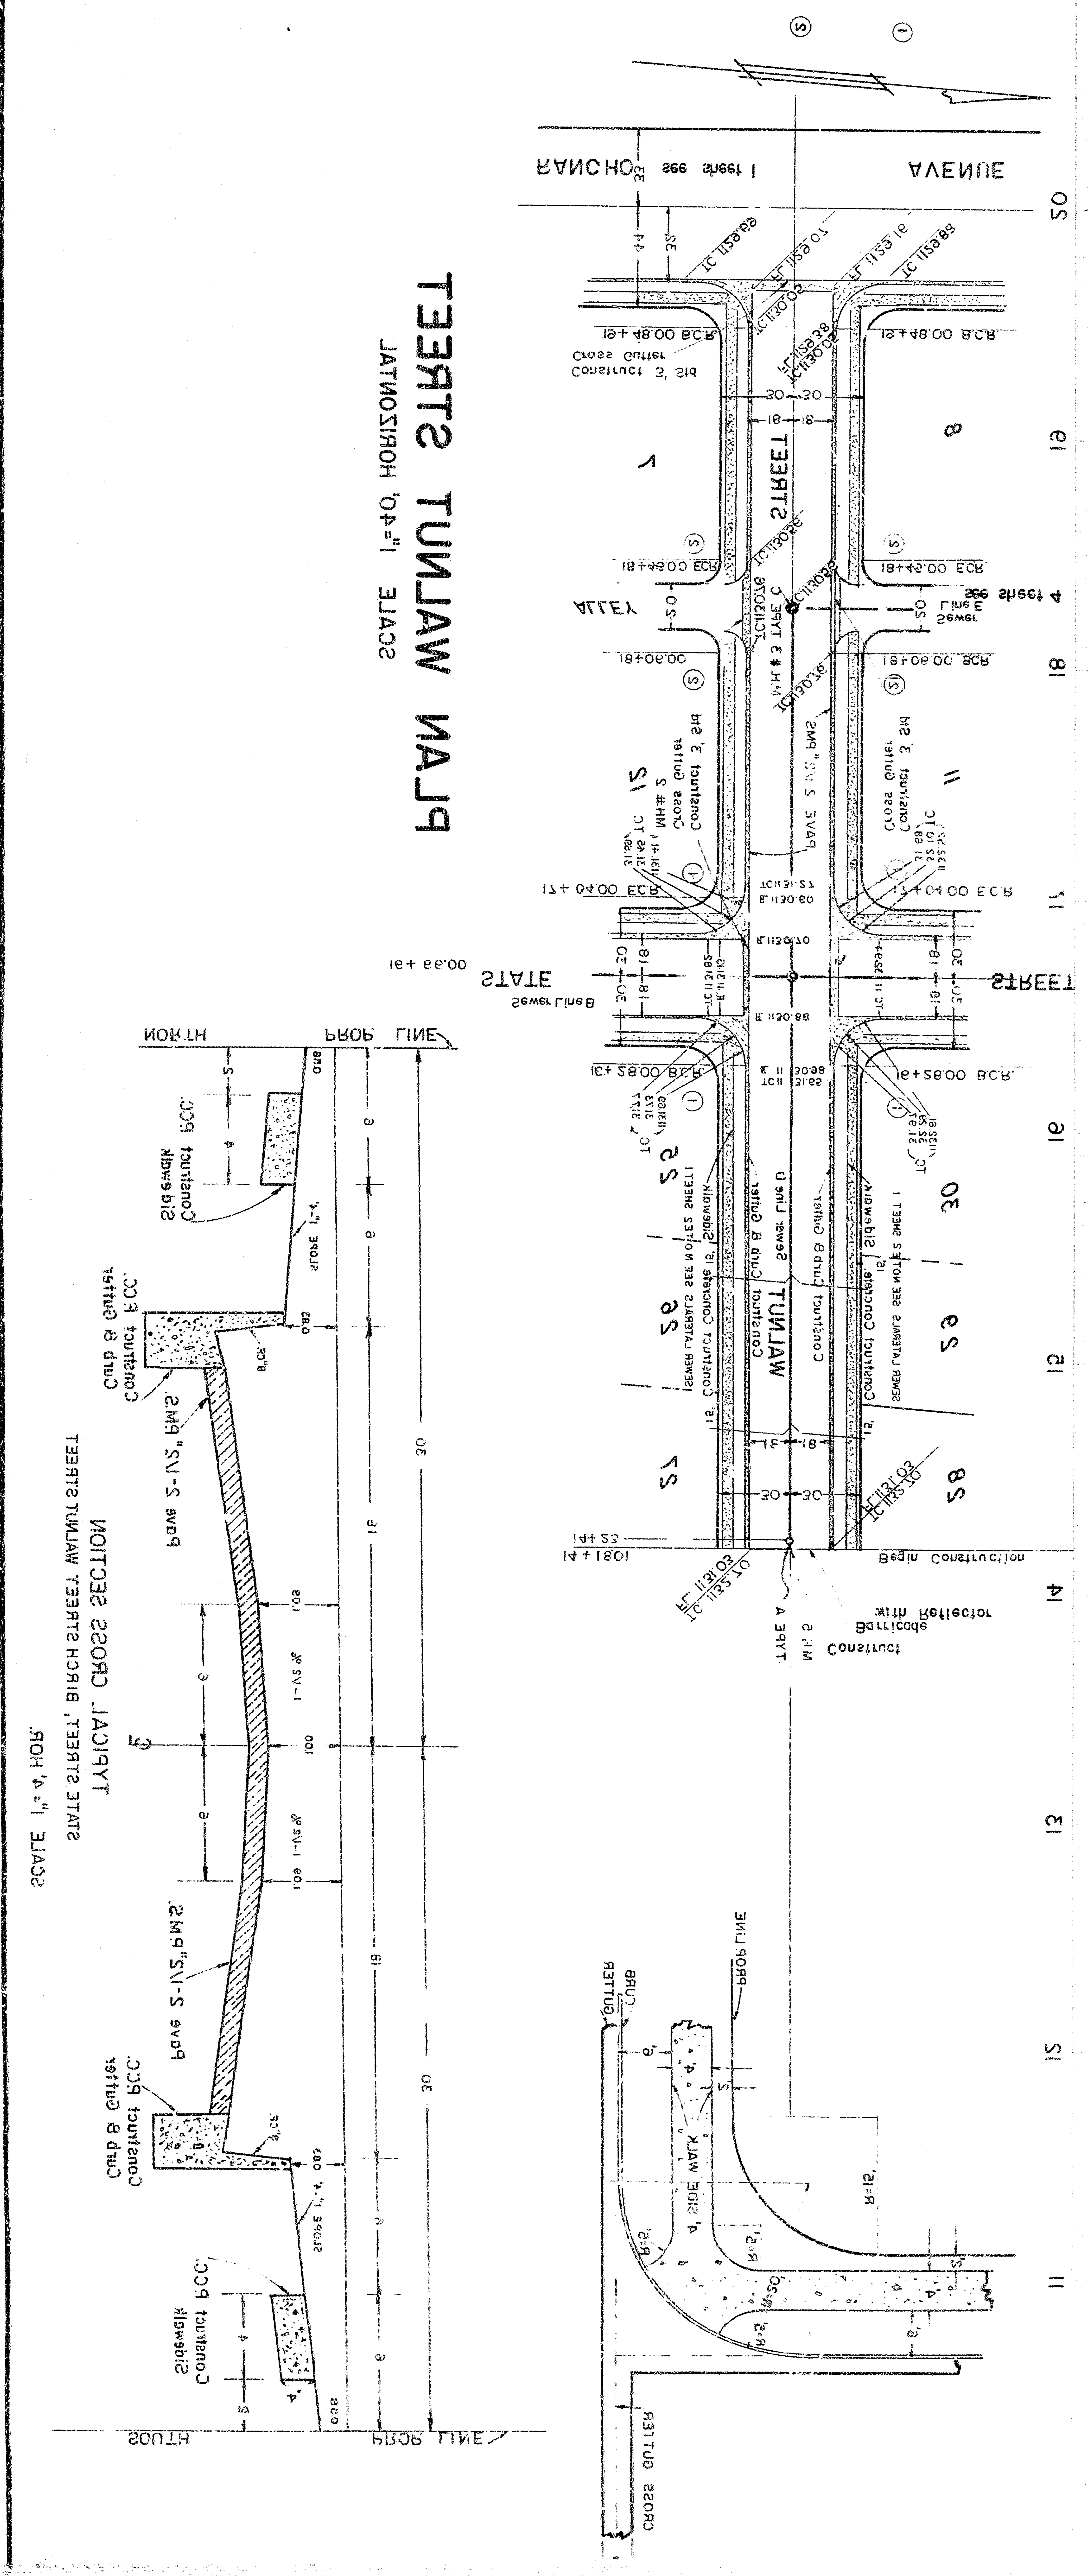

REVISIONS AND AMENDMENTS
 7242 ON TRACT



























  

SCALE 1" = 4' HORIZ.
 SCALE 1" = 4' VERTIC.
