


DTN LOT 44
Blk. 54
Rancho San Bernardino
M. B. 7/2

Blk. 54
Rancho San Bernardino
M. B.

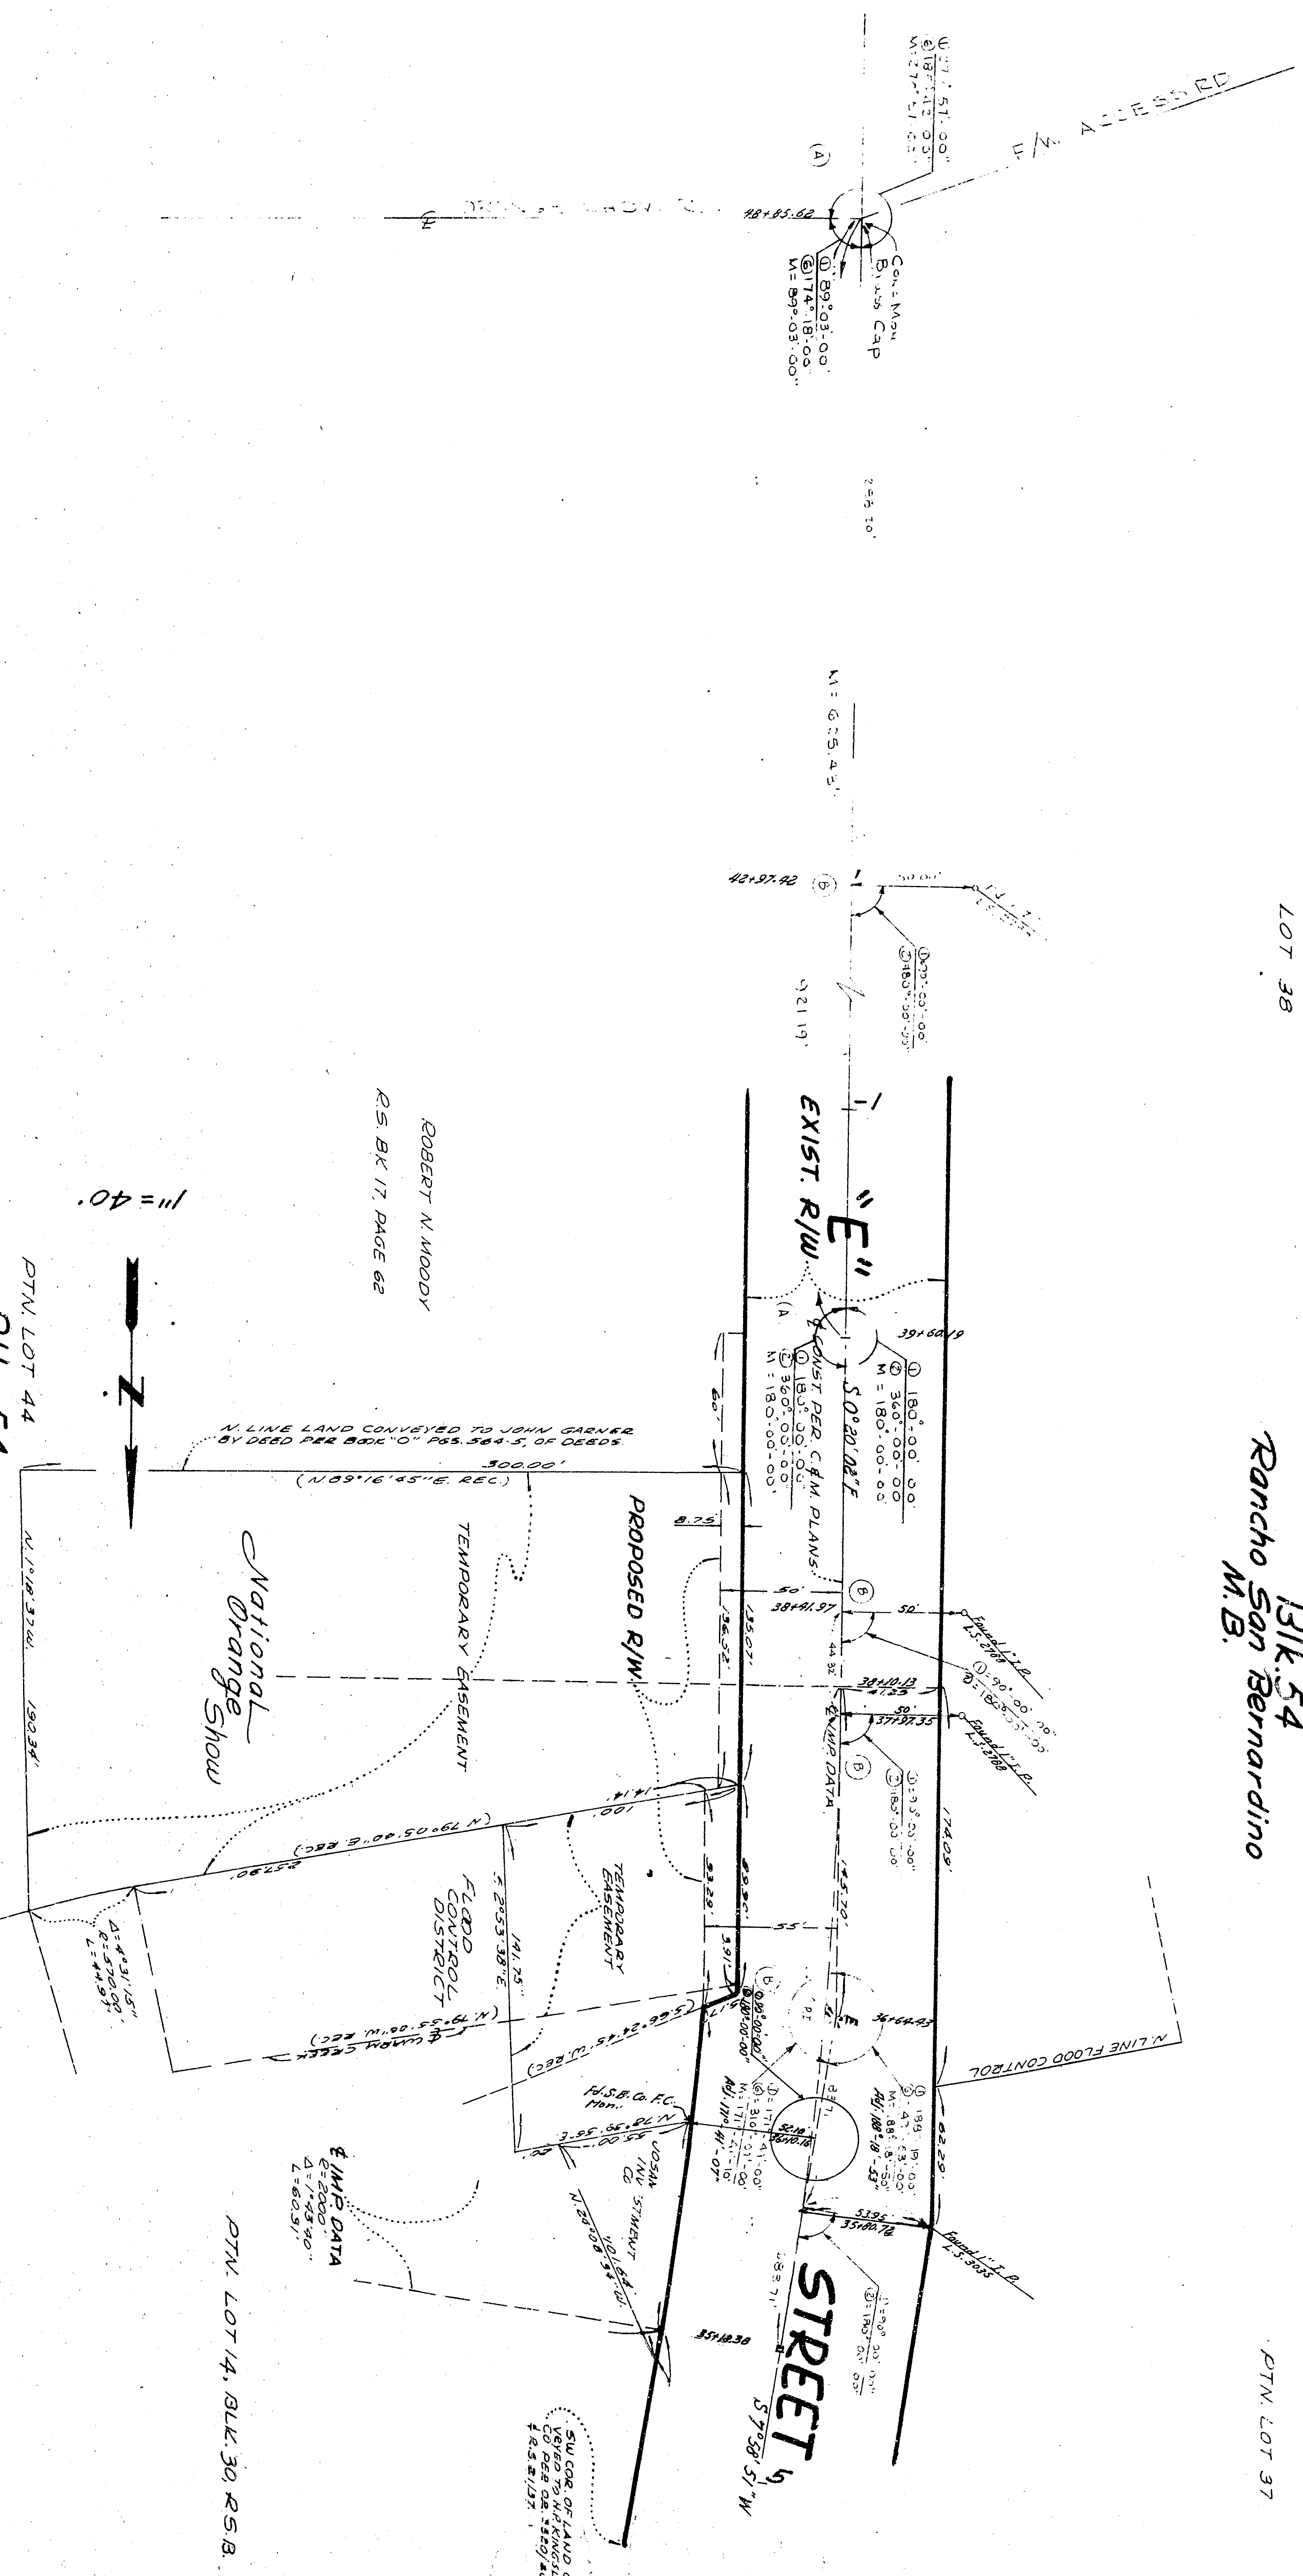

LOT 38

DTN LOT 37

REVISIONS		COUNTY OF SAN BERNARDINO ROAD DEPARTMENT	
MARK	DATE	DESCRIPTION	
(A)	5-17-66	and 7/2 to Orange Street	
(B)	5-17-66	changed boundary lines	
(C)	5-17-66	Street South of Mill St	

DRAWN BY	W. J. ...	CHECKED BY	W. J. ...
RECOMMENDED BY	...	APPROVED BY	...
DATE	4-66	SCALE	1" = 40'
FILE NO.	1927	SHEET	4 OF 4

SAN BERNARDINO	
RD NO. 310450A4	W. 0101009
H. 1493	