
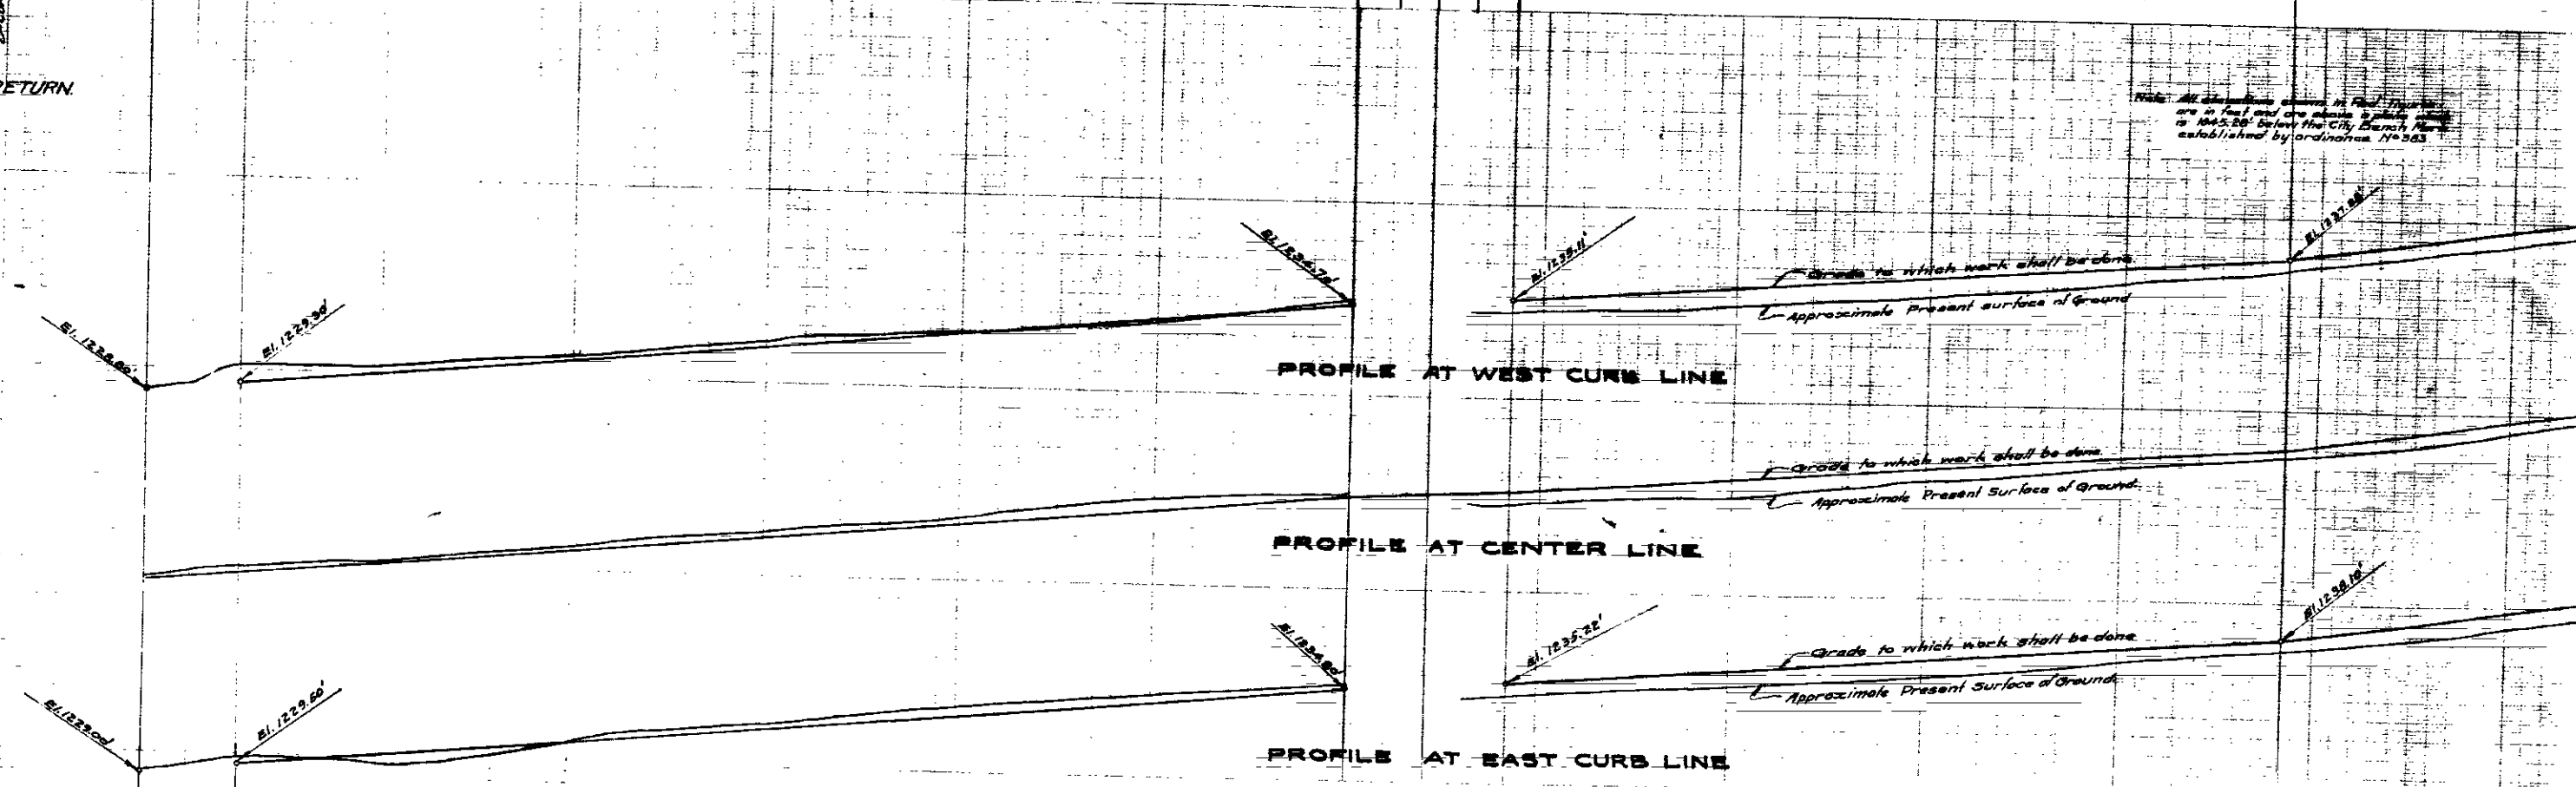
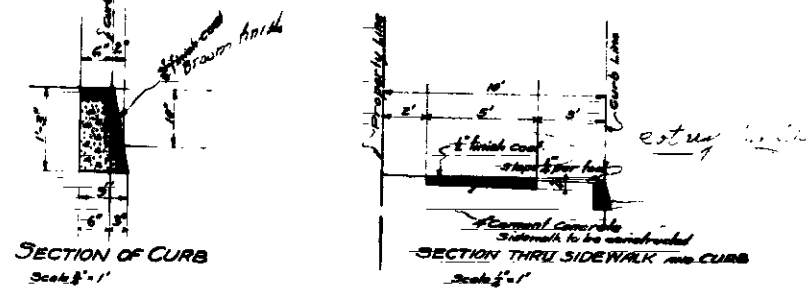
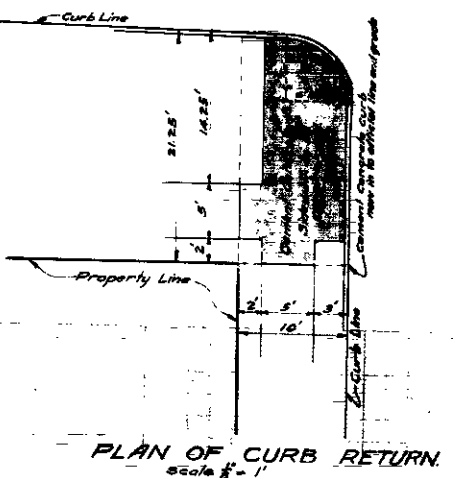



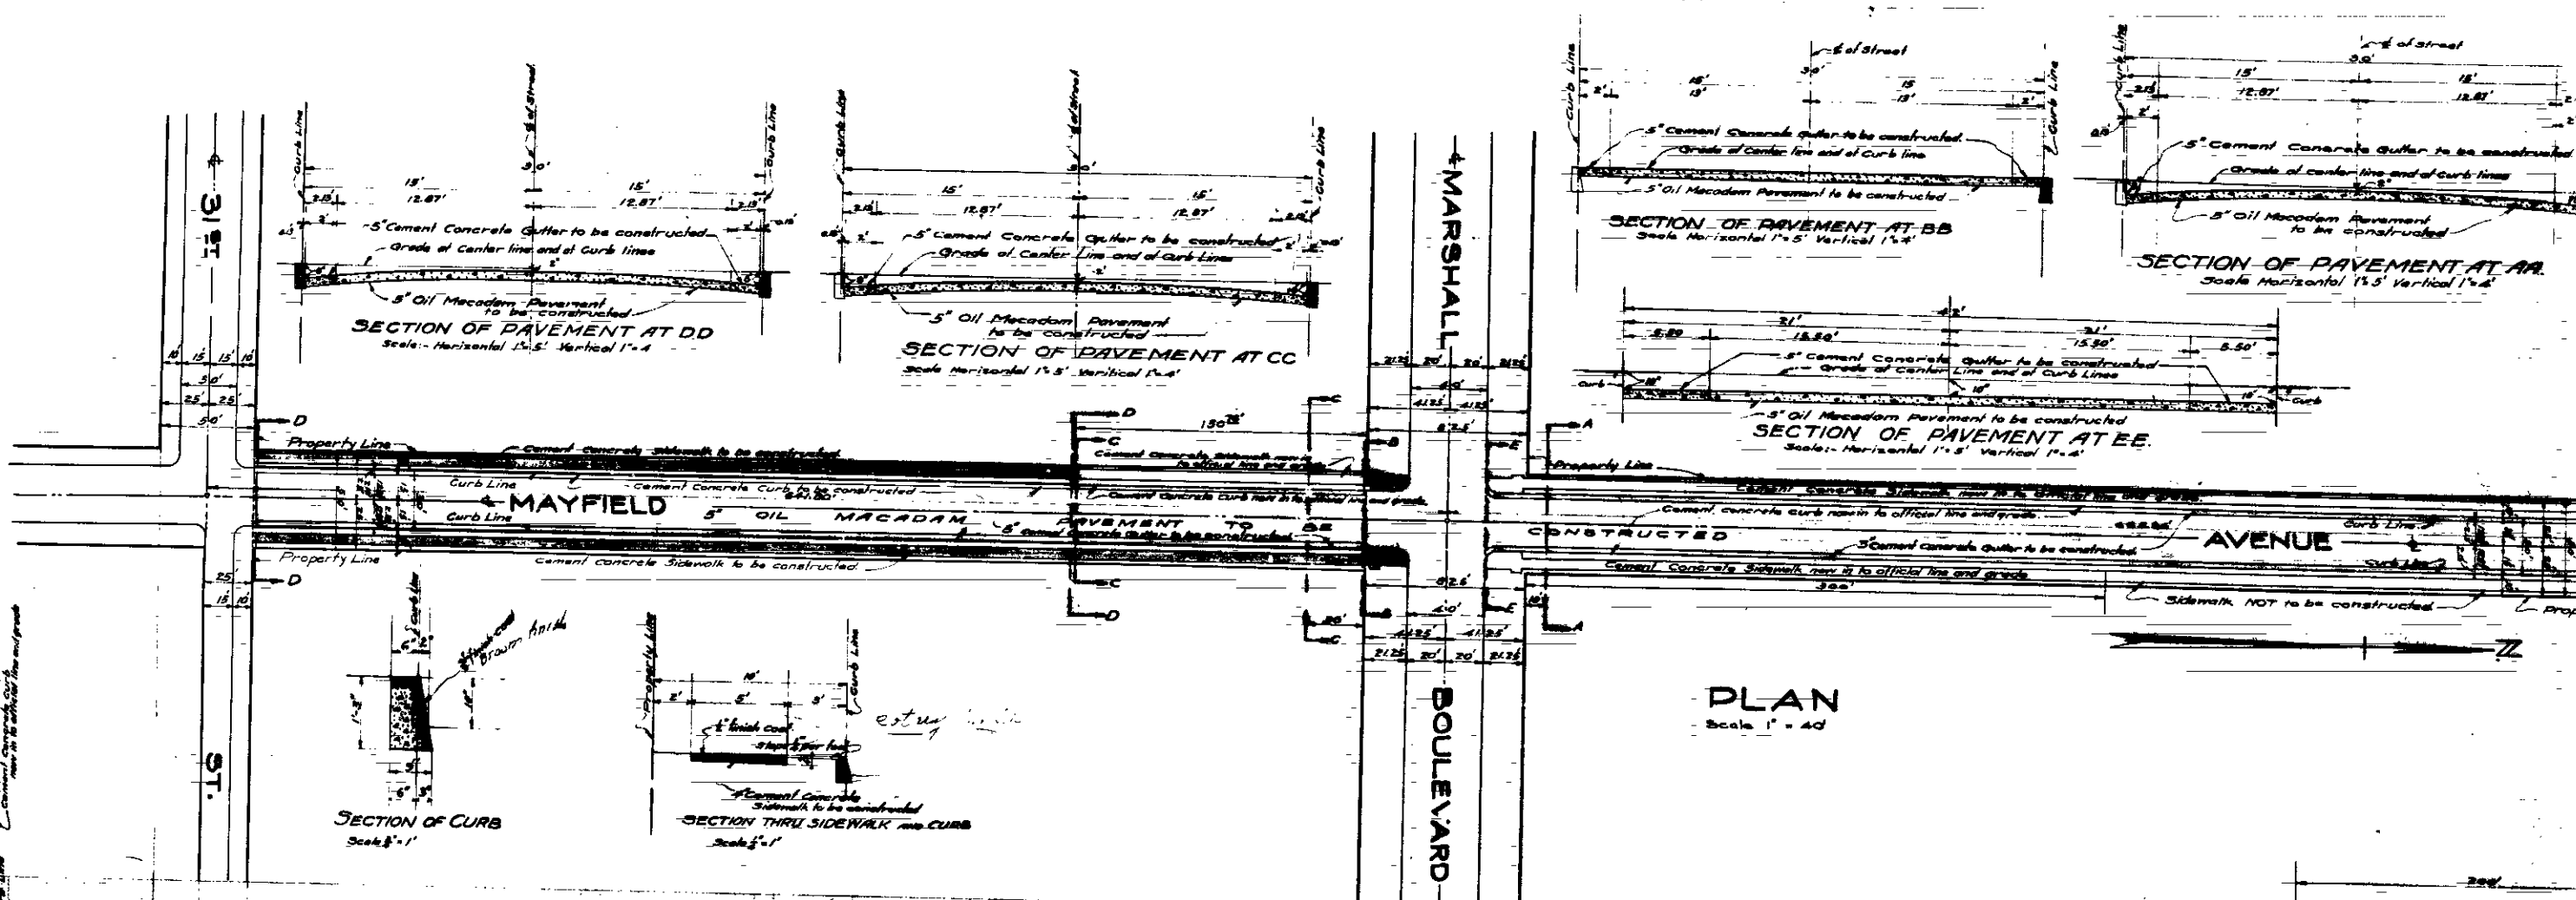

Note: All elevations shown in this plan are in feet and are above a point which is 1045.28' above the City Bench Mark established by ordinance No. 353.