


TYPICAL CROSS SECTION OF STREET
Scale: Horizontal 1/8" Vertical 1/4"

PLAN
Scale 1/8"


SKETCH SHOWING
PROPOSED IMPROVEMENT FOR
MUSCUPIABE DRIVE
CITY OF SAN BERNARDINO, CALIF.
Aug 1938
CARL L. SULLIVAN
CIVIL ENGINEER

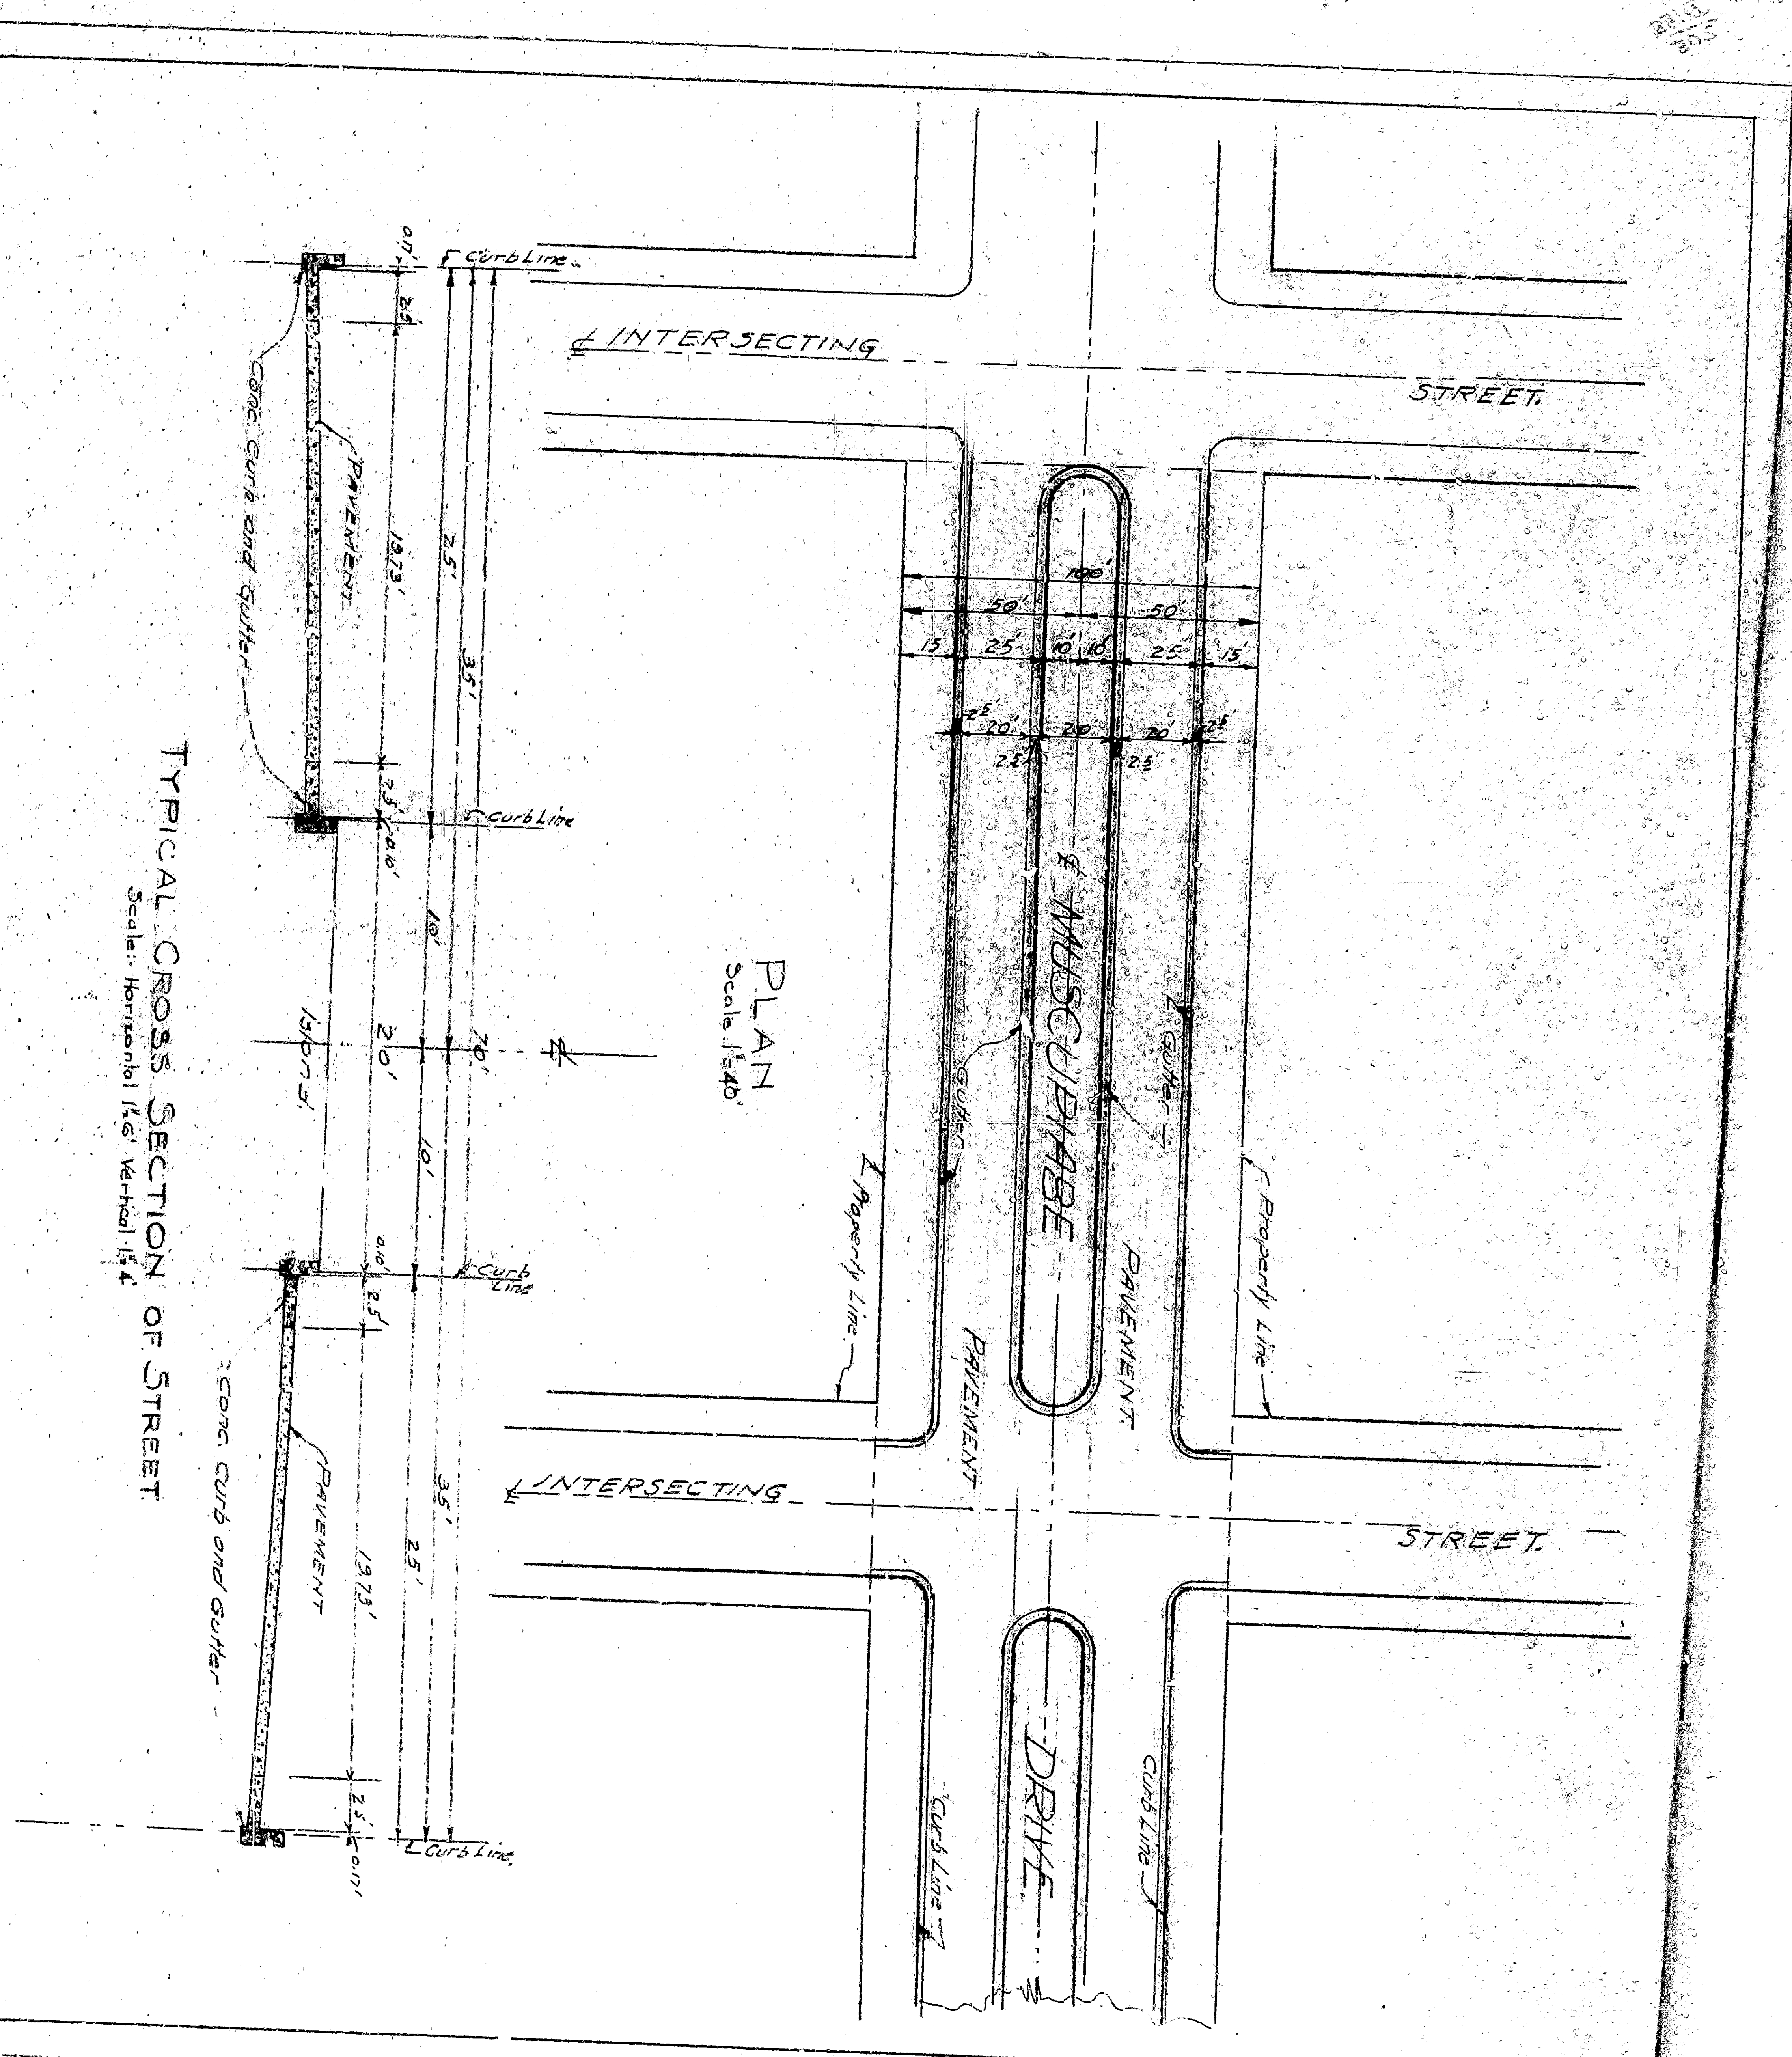

PLAN
Scale 1/8" = 1'-0"

TYPICAL CROSS SECTION OF STREET
Station: Horizontal 125 Vertical 124

SKETCH SHOWING
PROPOSED IMPROVEMENT FOR
MUSCUPIABE DRIVE
City of San Bernardino, Calif.
Aug 1938
Carl L. Sullivan
City Engineer

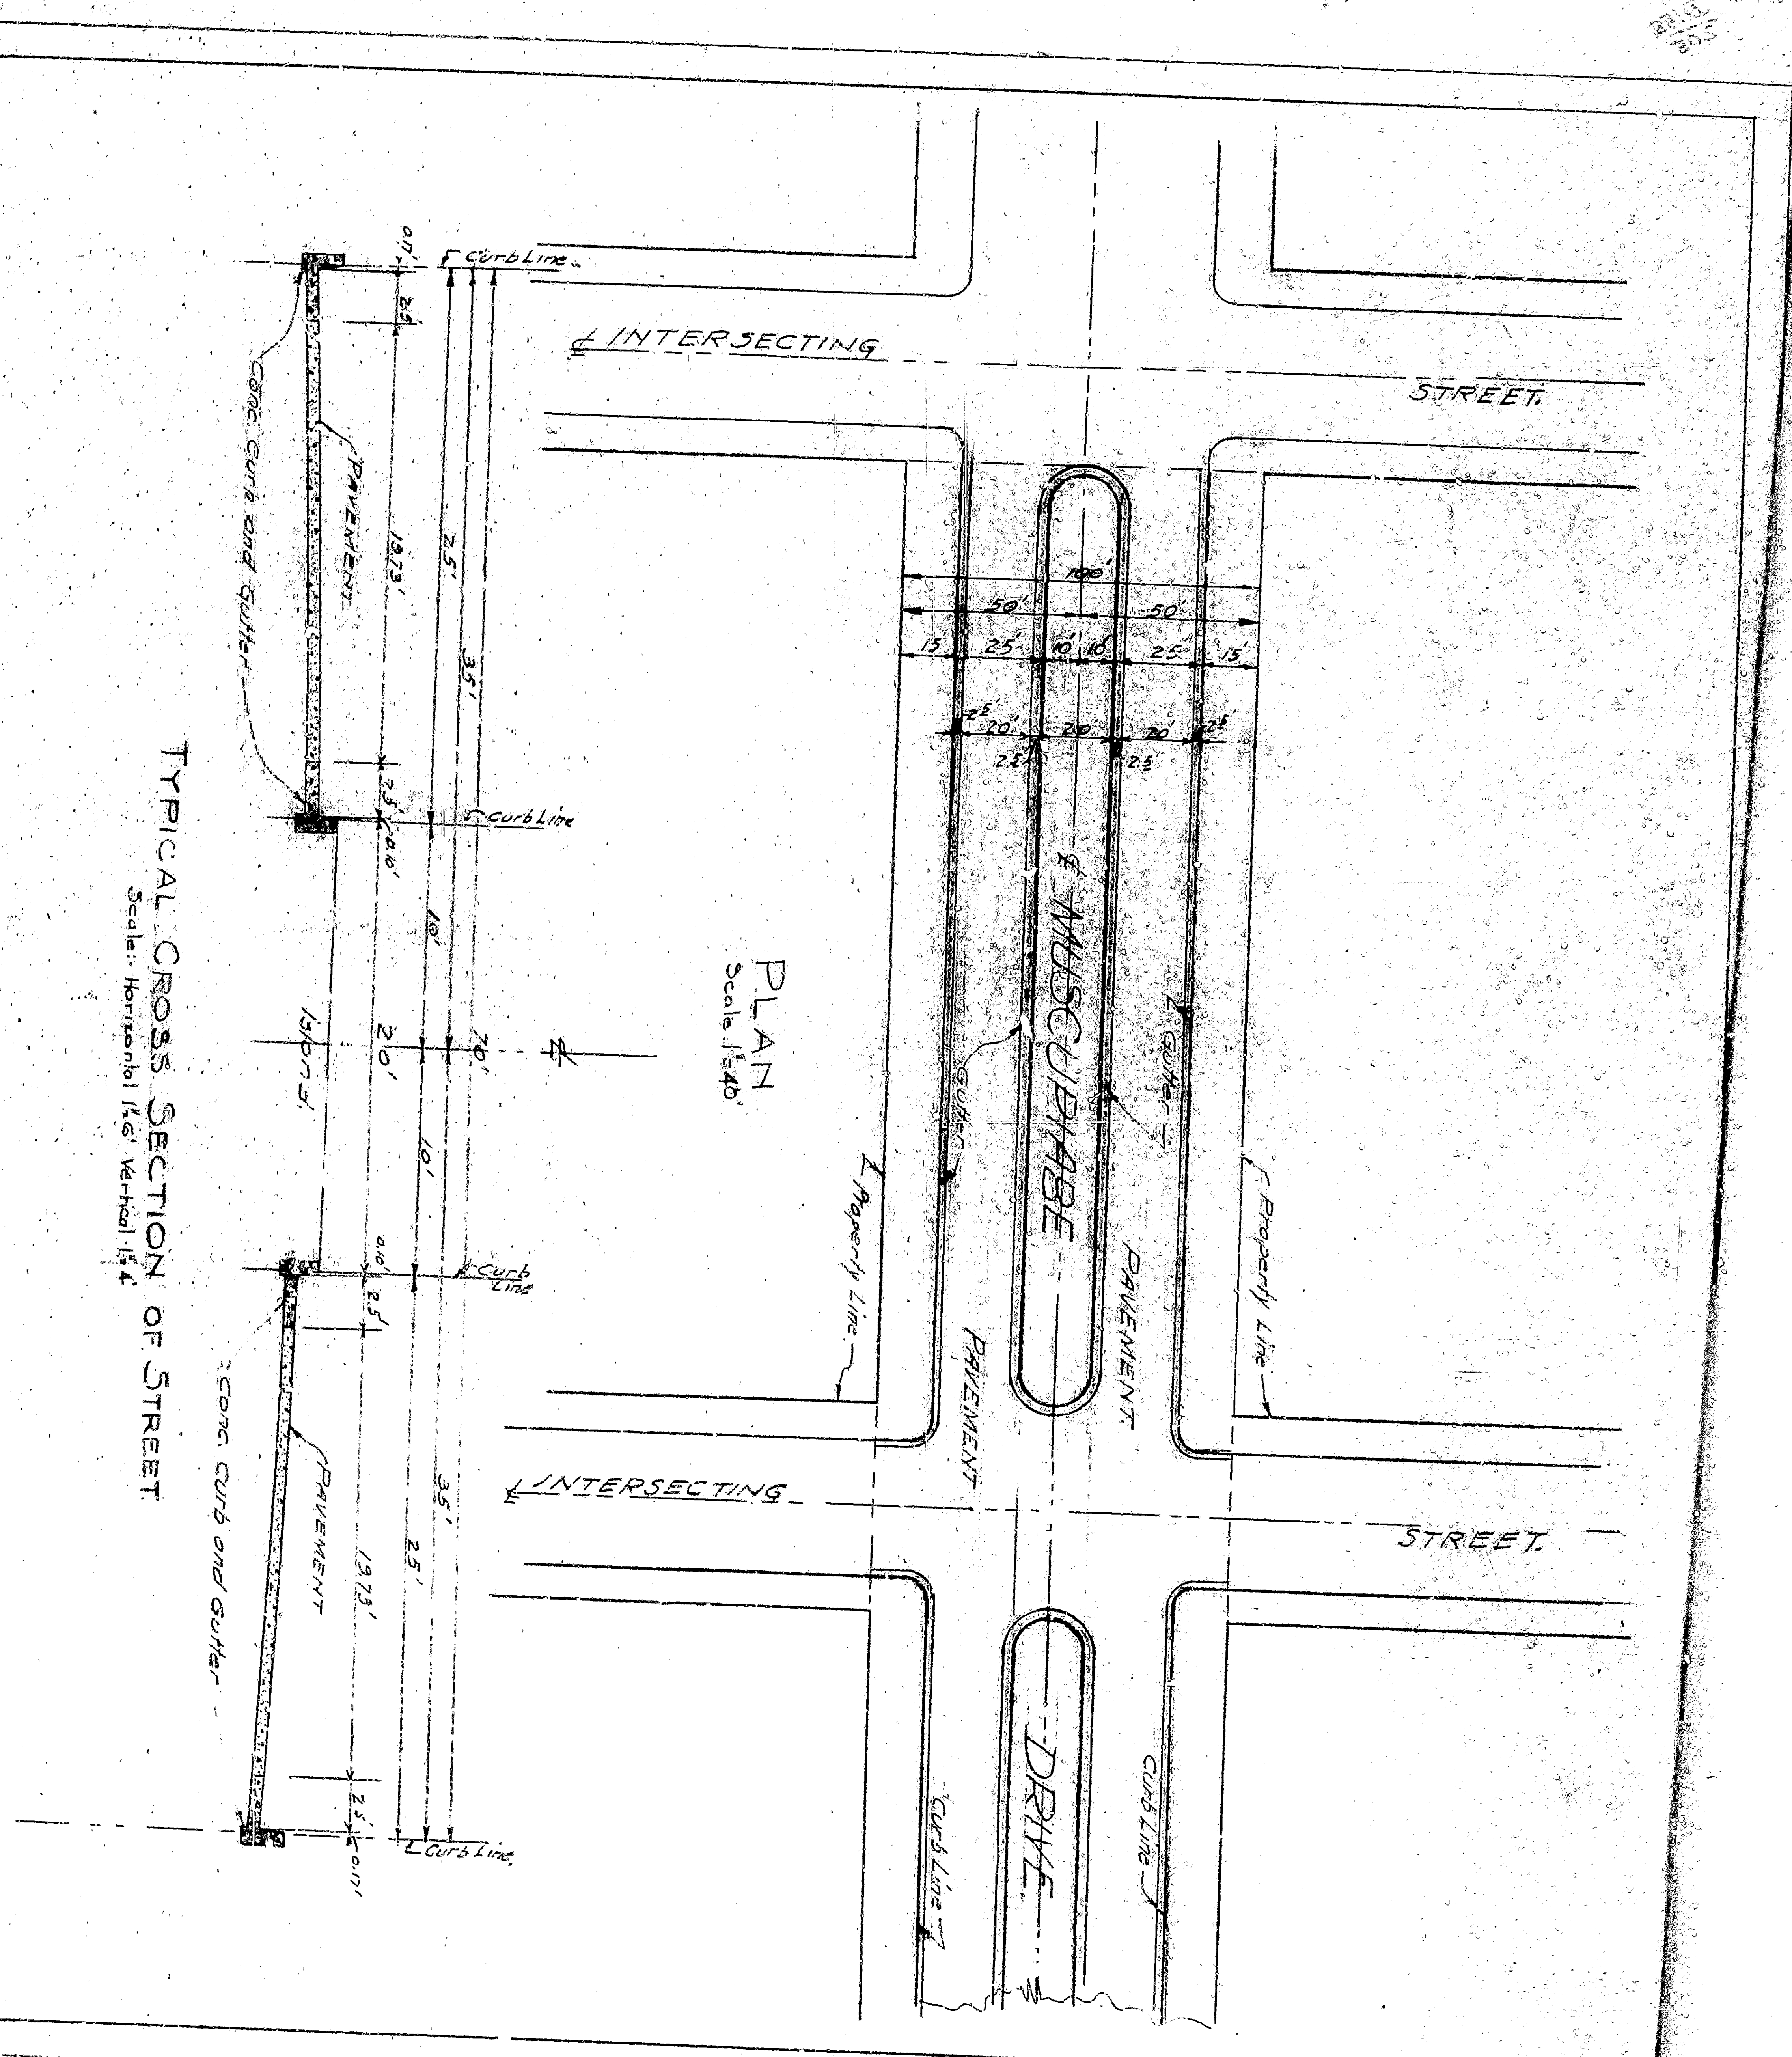

TYPICAL CROSS SECTION OF STREET
 Station: Horizontal 125 Vertical 124

PLAN
 Scale 1/8" = 1'-0"

SKETCH SHOWING
 PROPOSED IMPROVEMENT FOR
 MUSCUPIABE DRIVE
 CITY OF SAN BERNARDINO, CALIF.
 May 1938
 Carl L. Sullivan
 City Engineer