

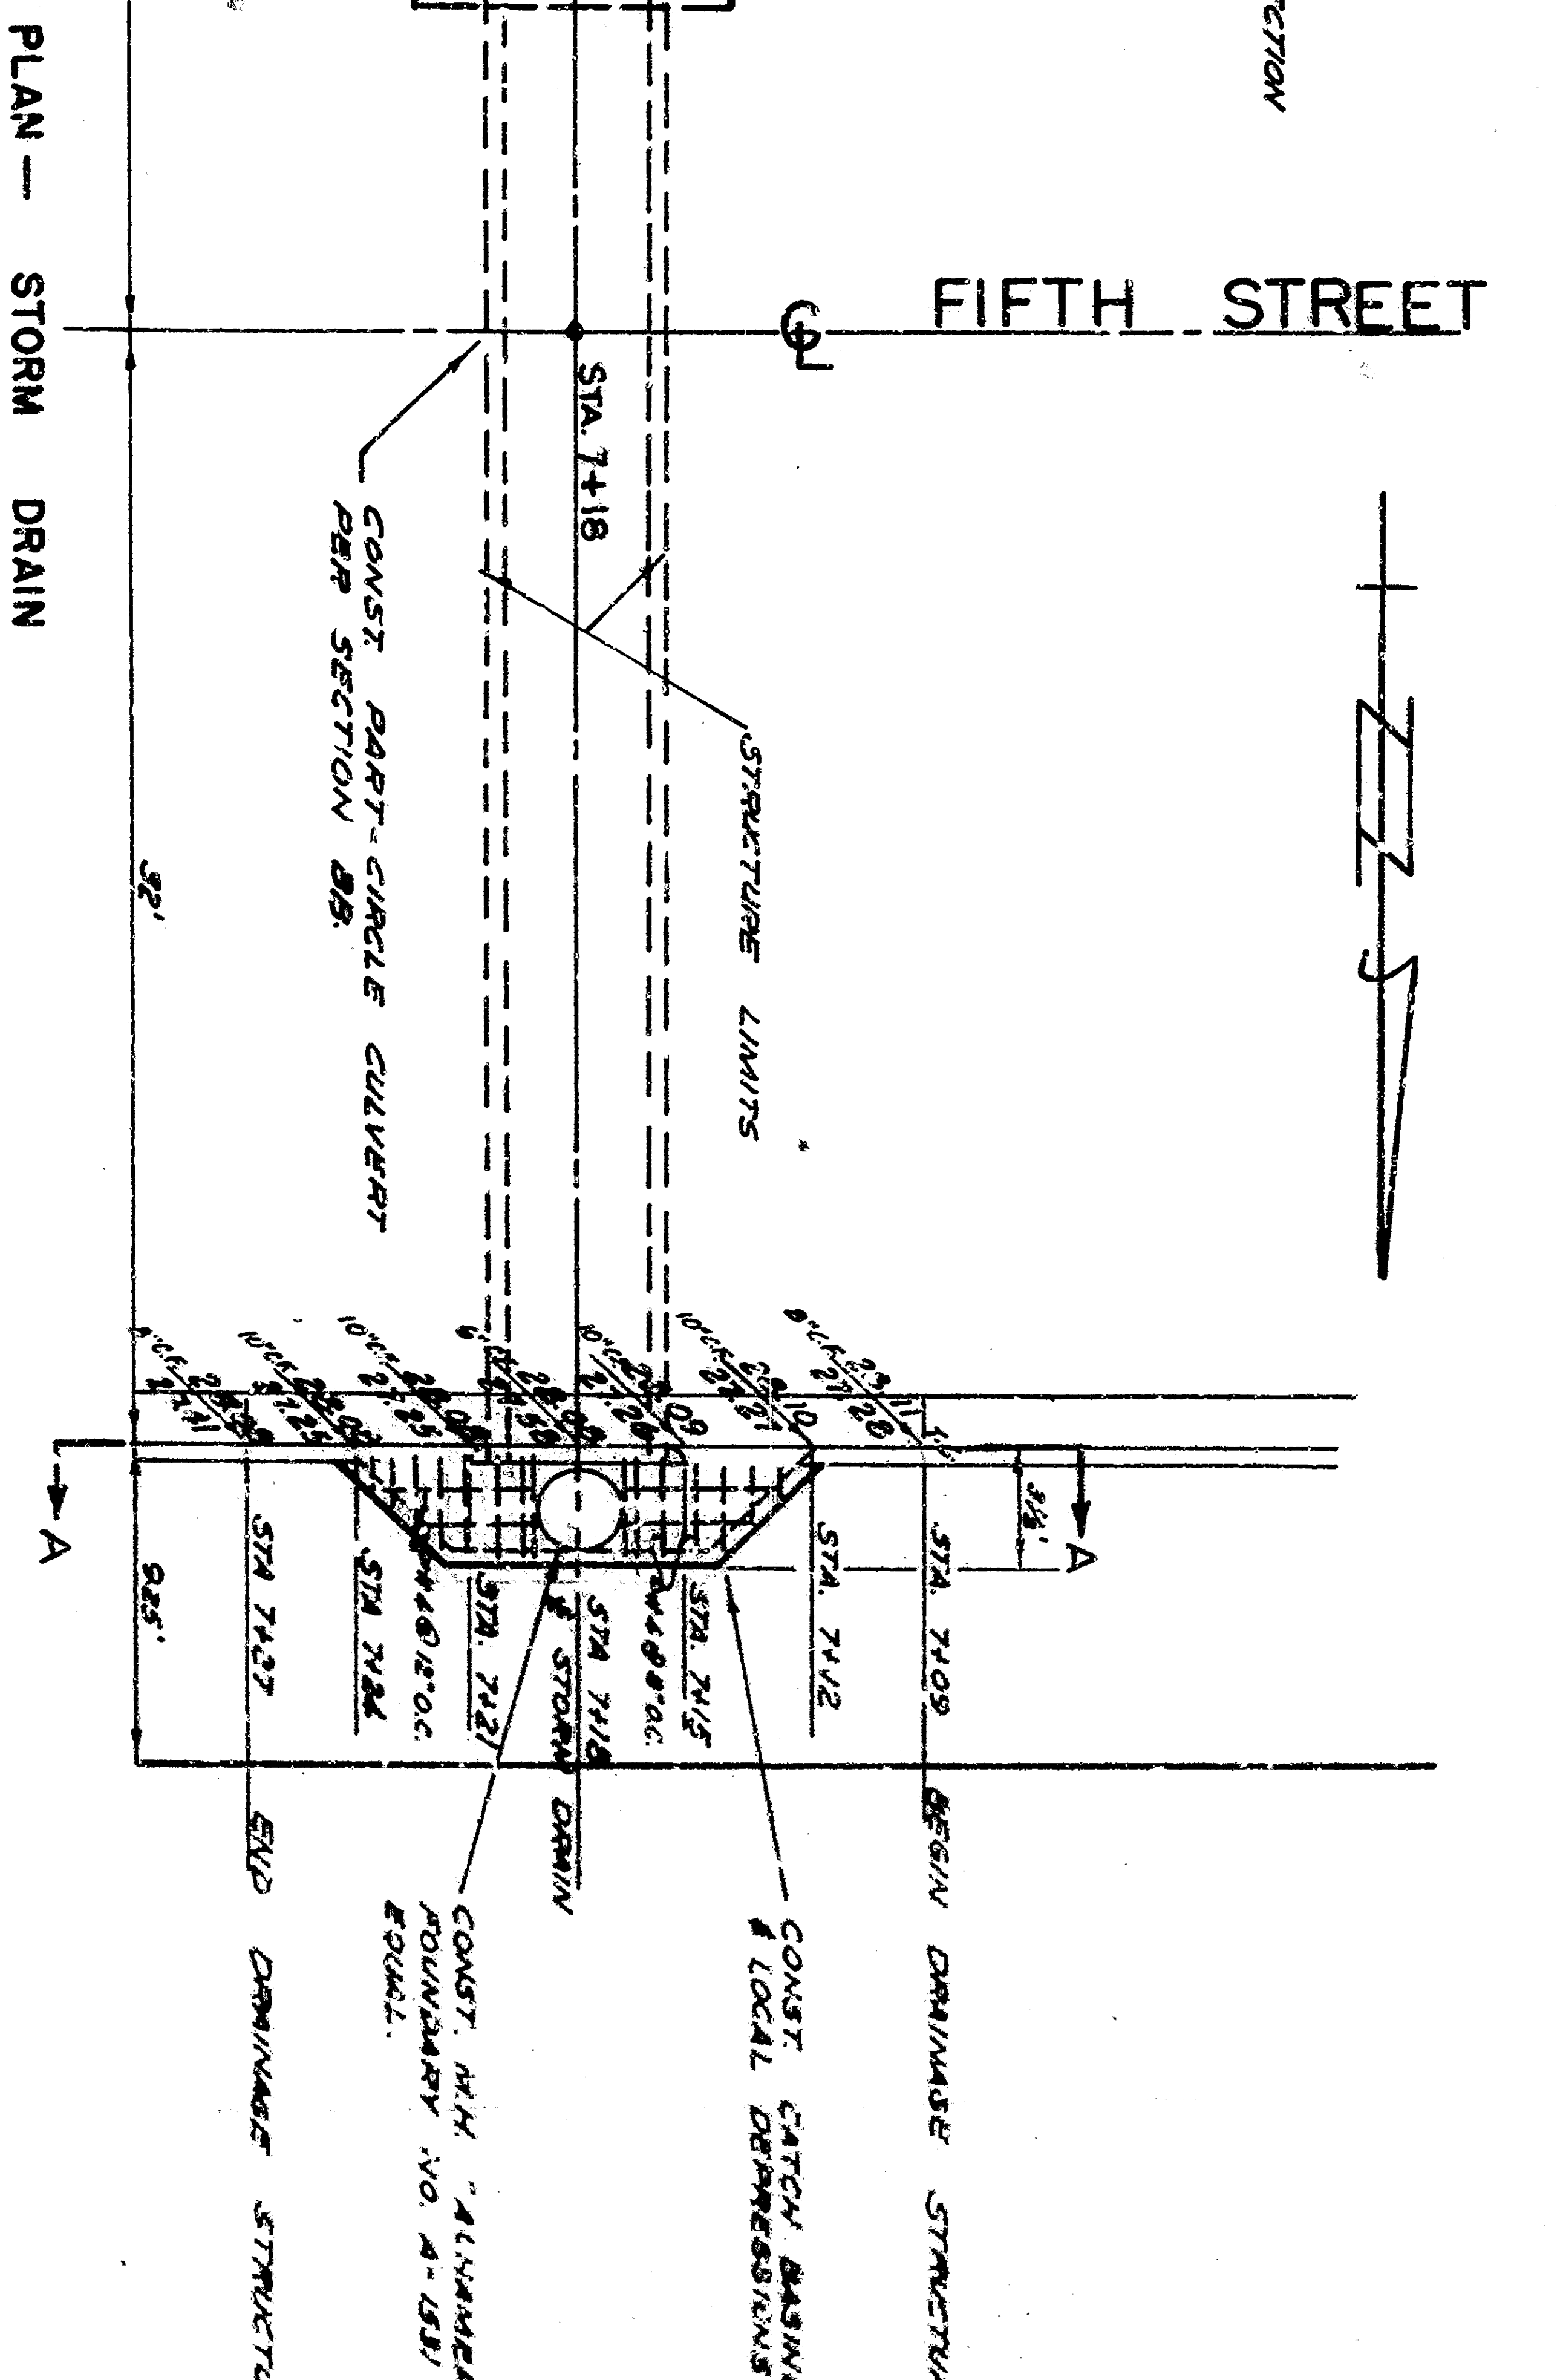
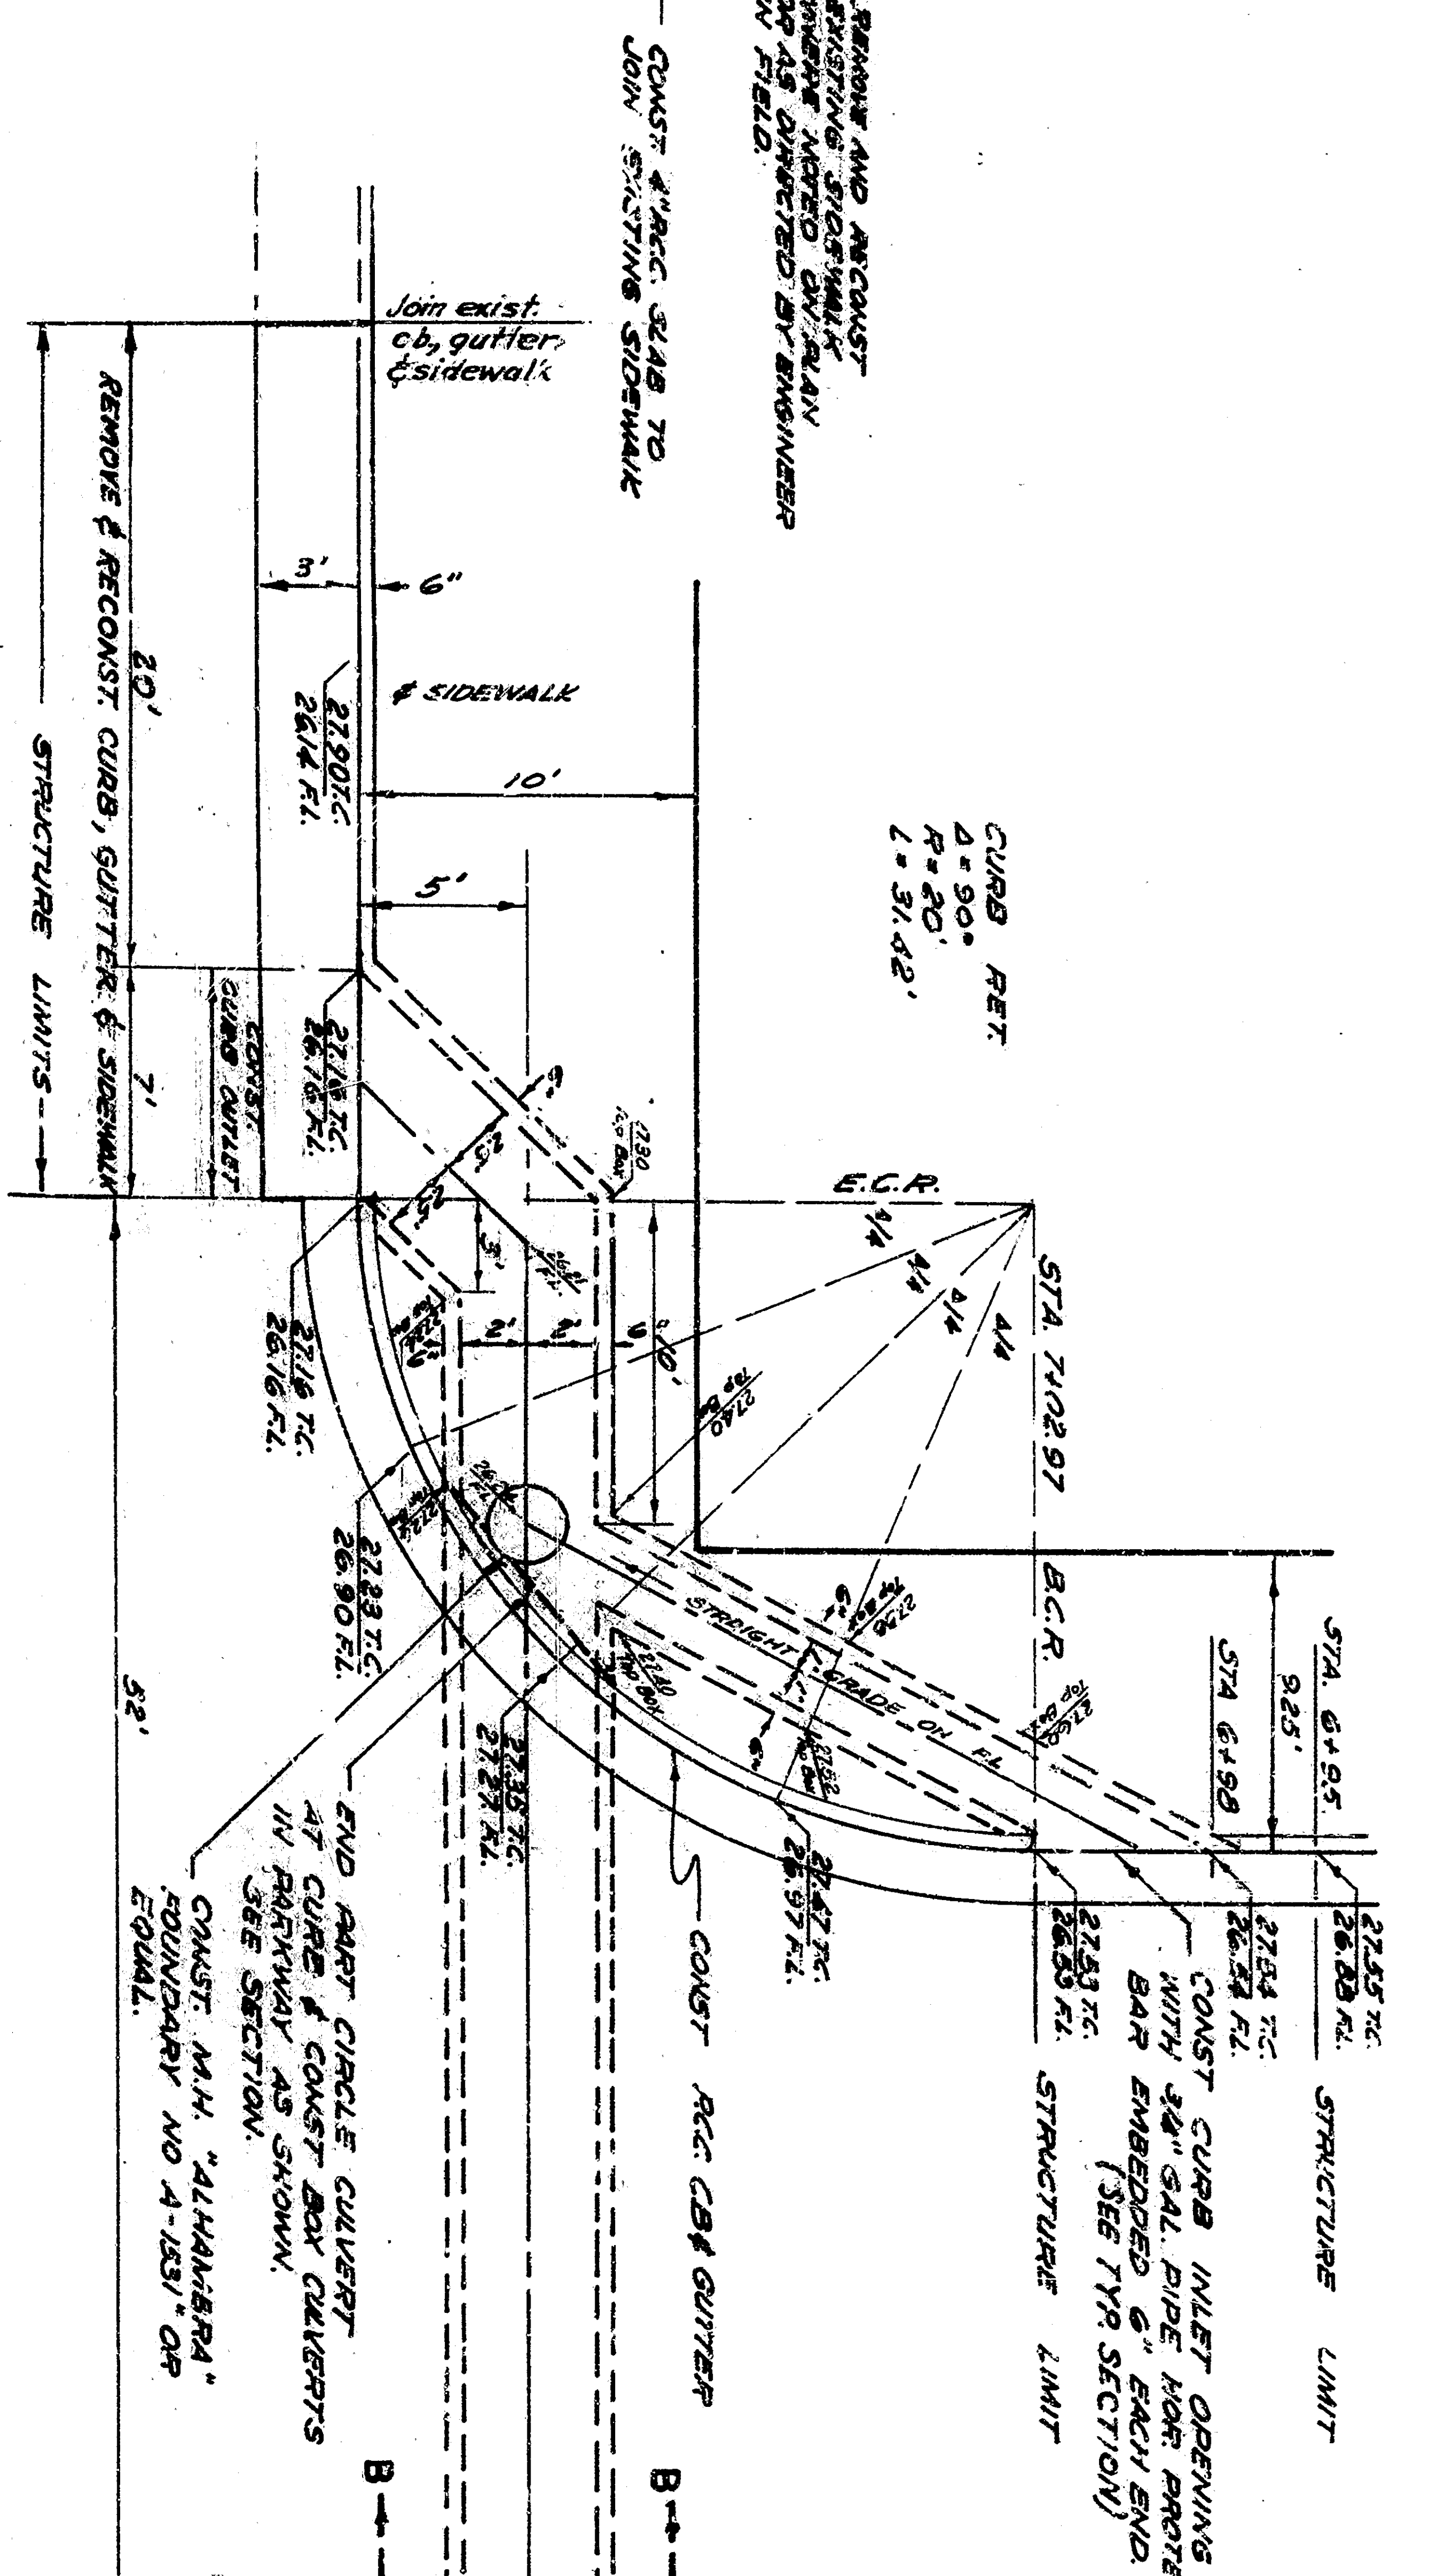



TYPICAL SECTION
FIFTH STREET

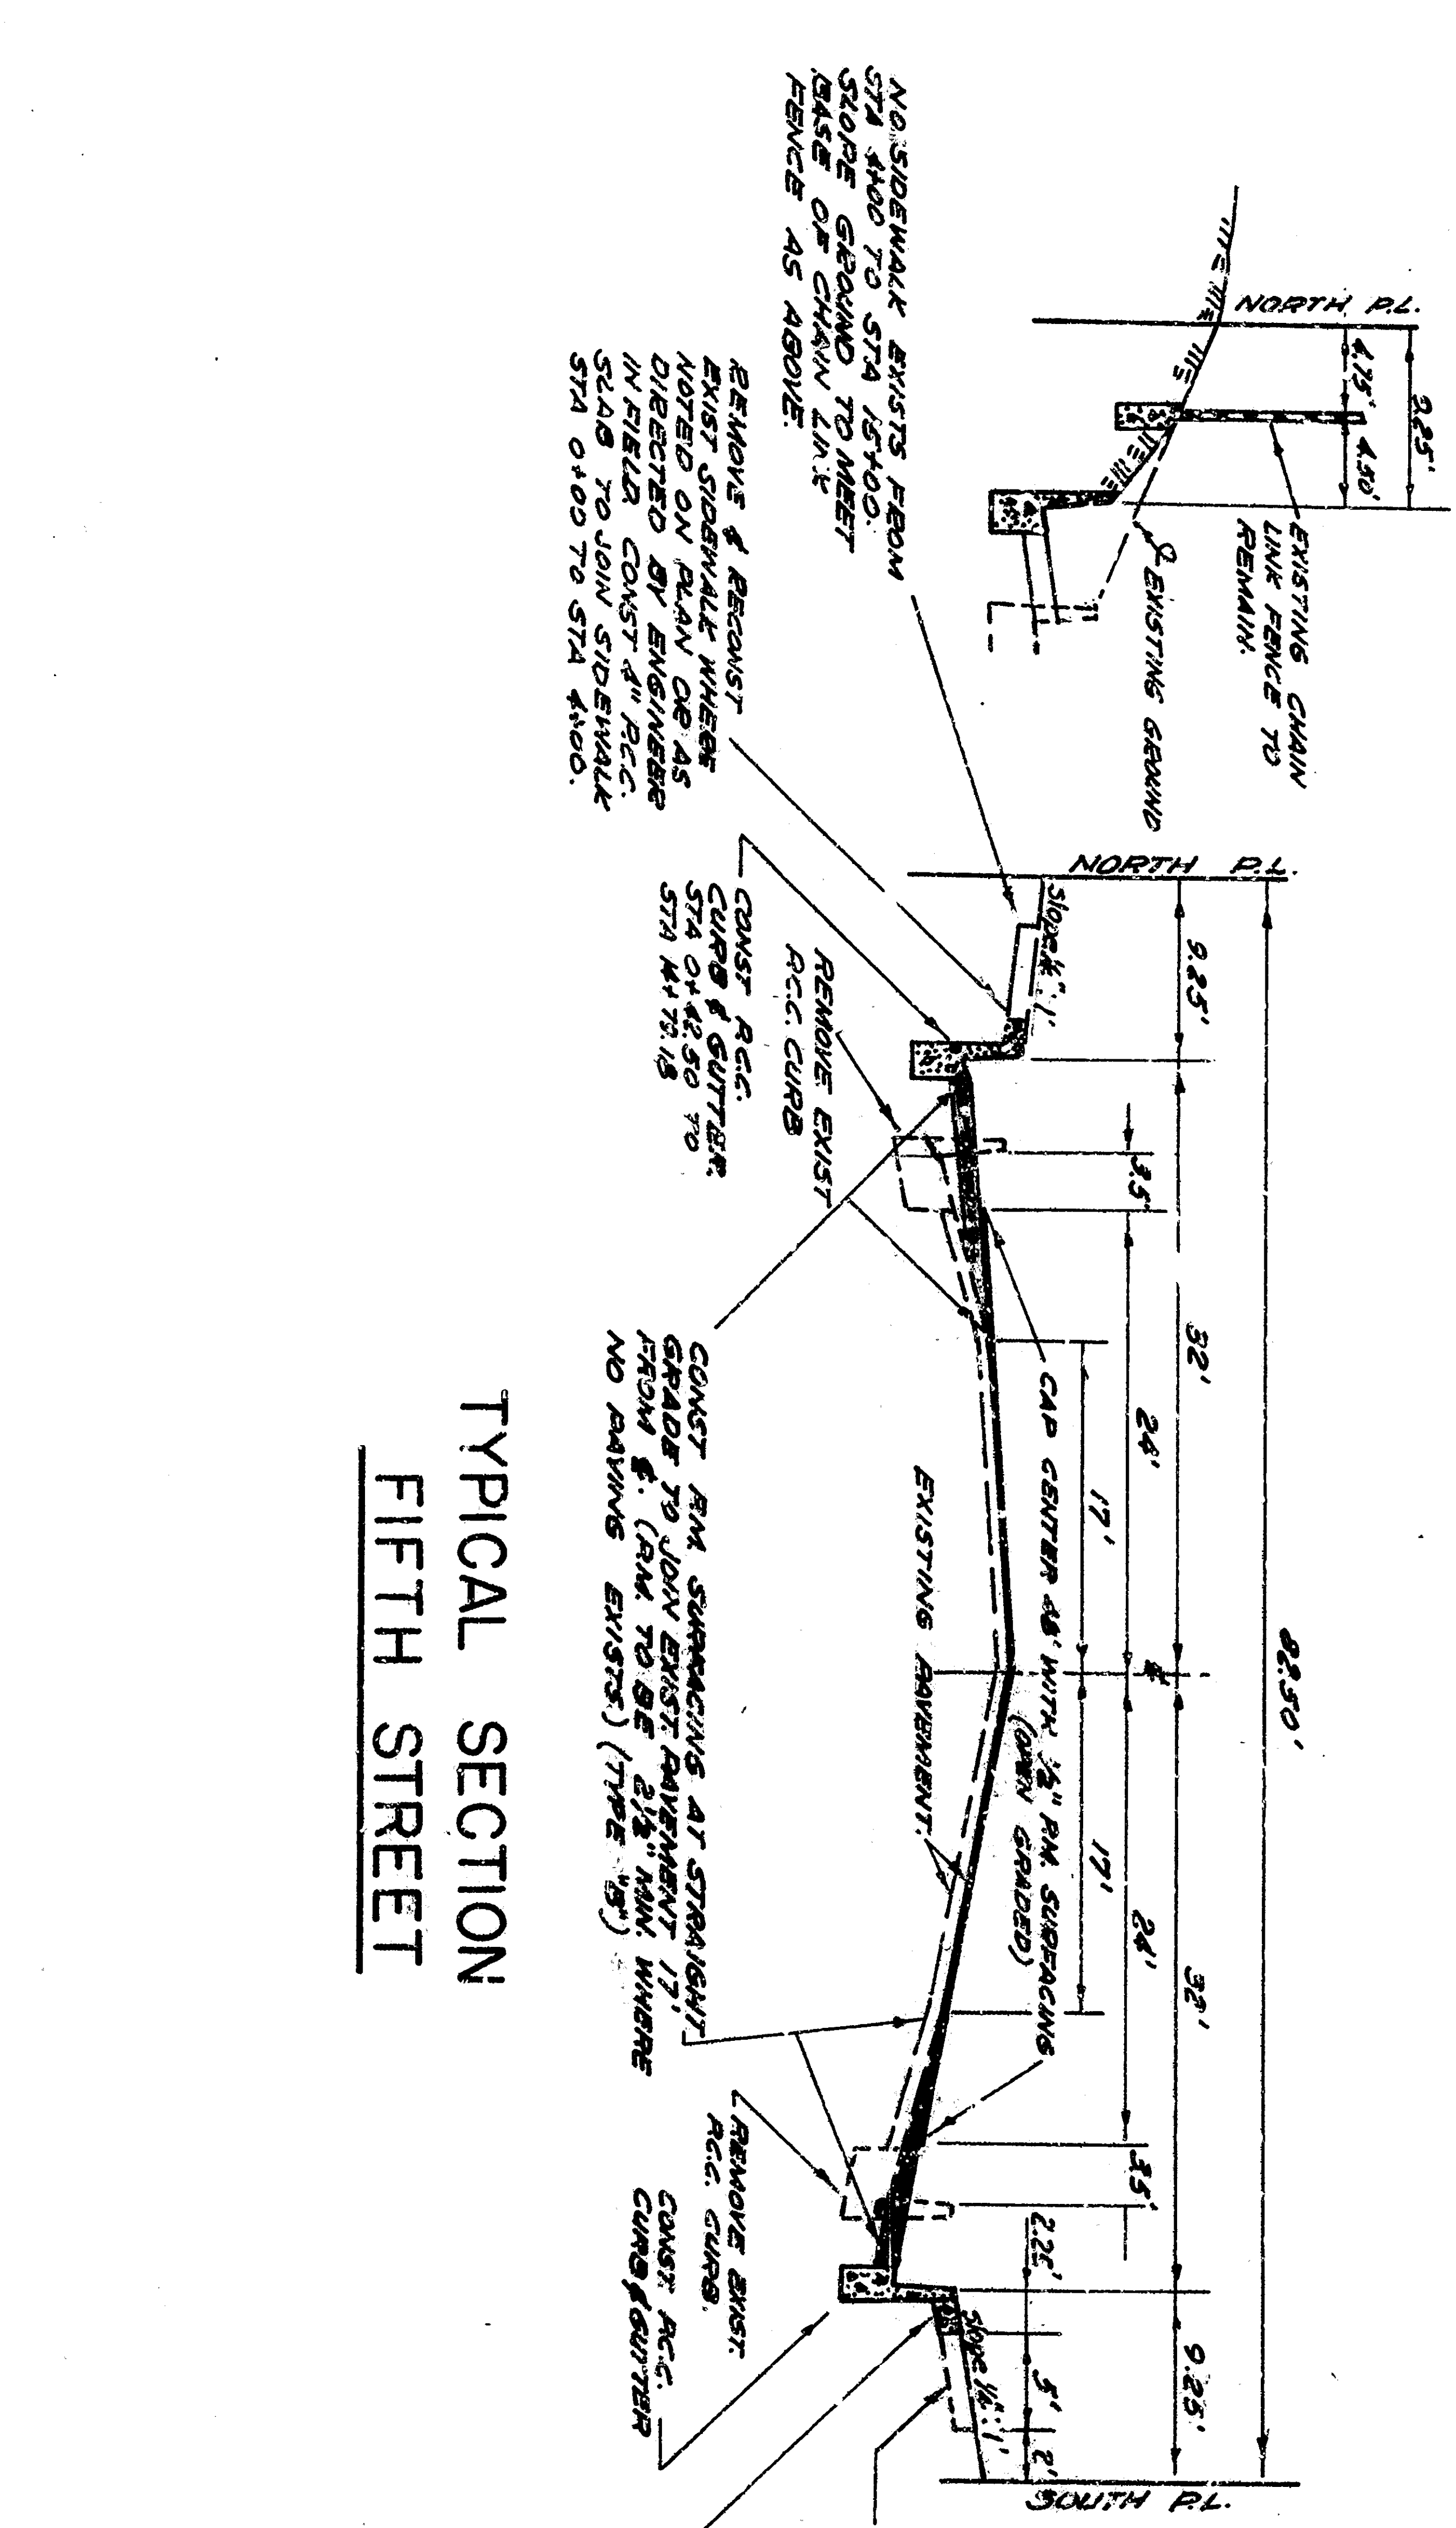


P.C.C. CURB & GUTTER

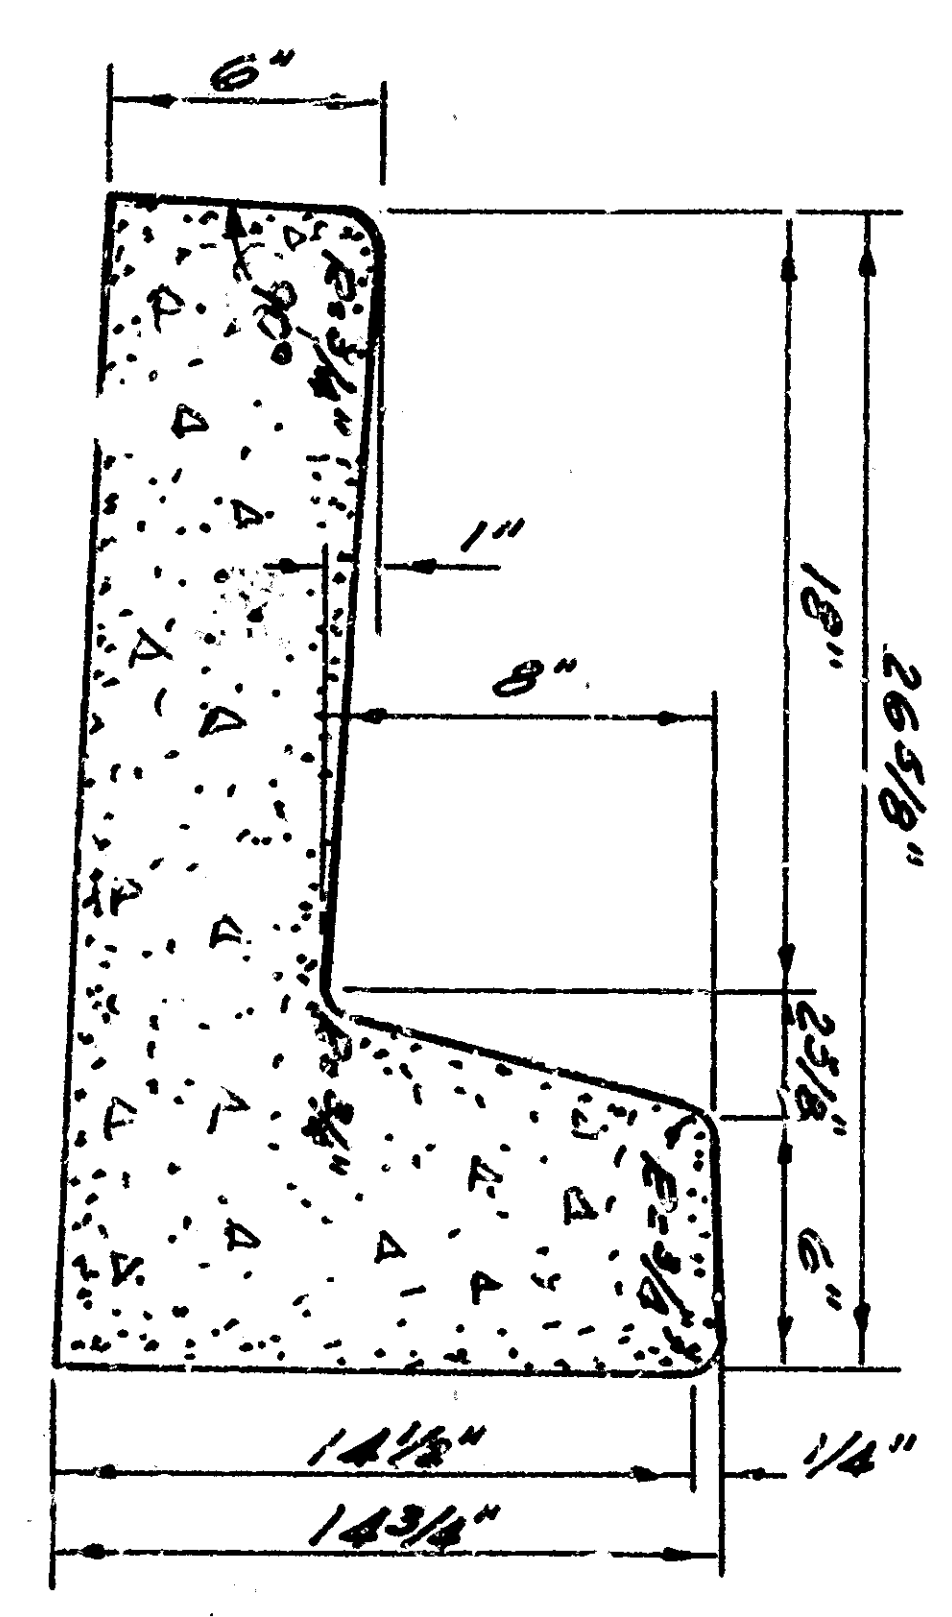


P.C.C. CROSS GUTTER

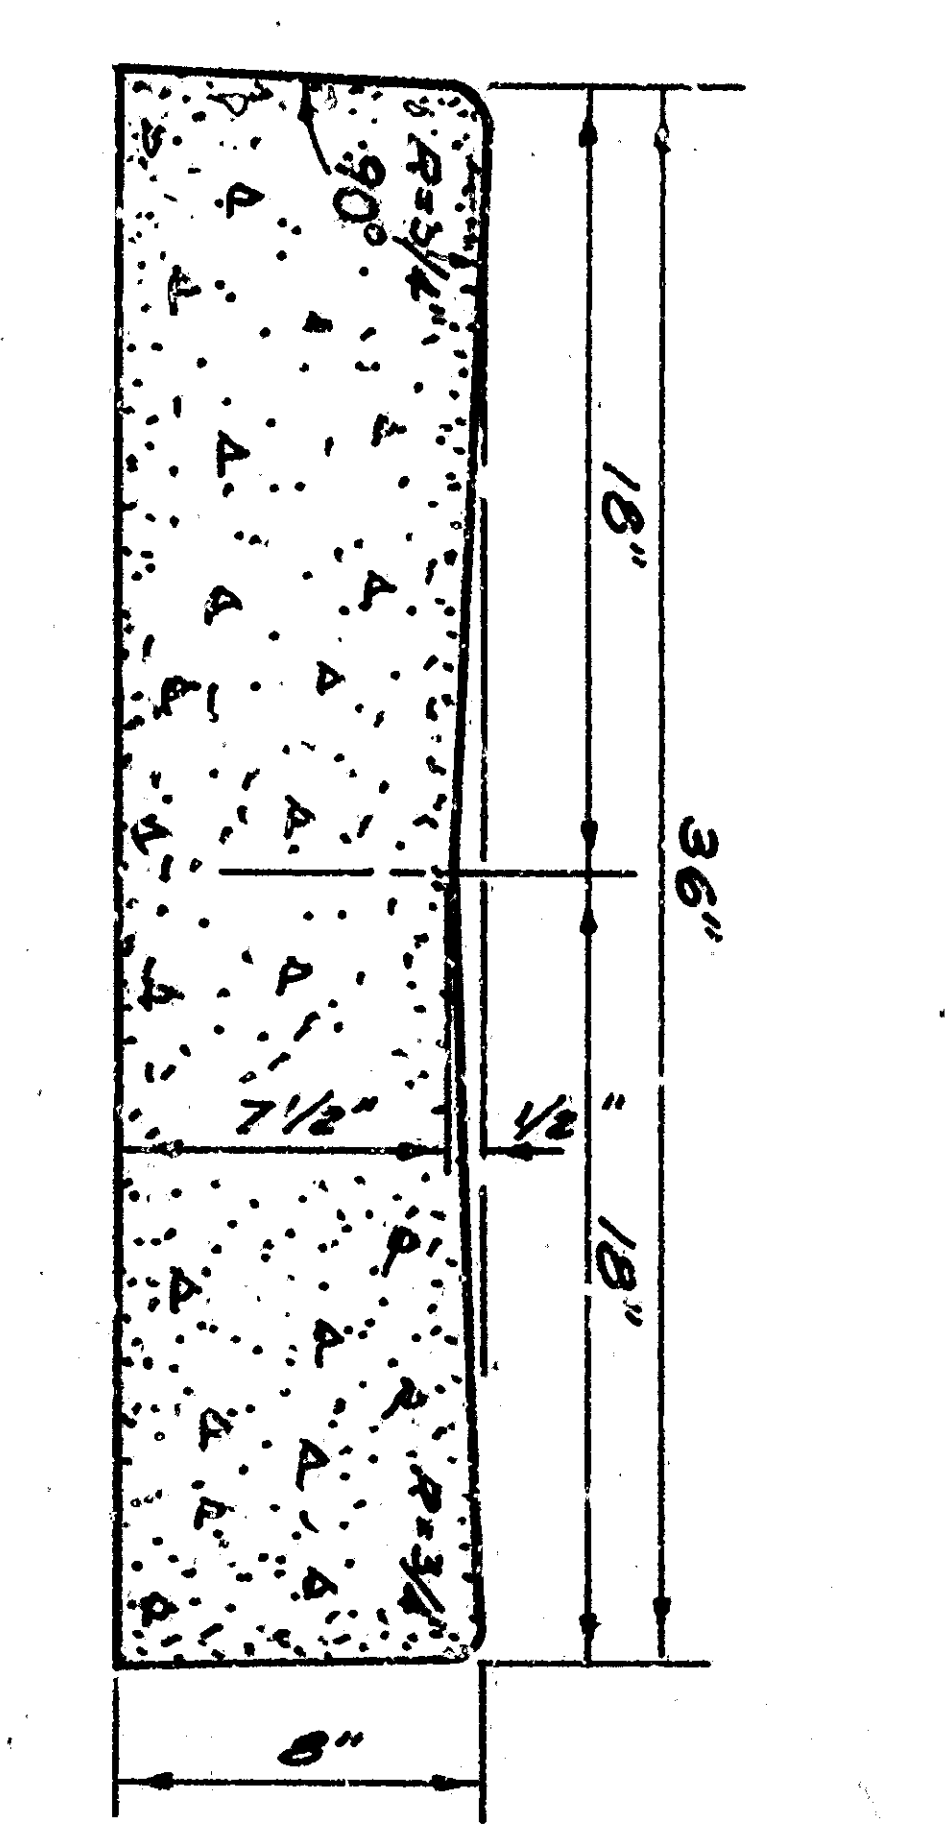

TYPICAL SECTION
BOX
CULVERT
SCALE 1/4" = 1'

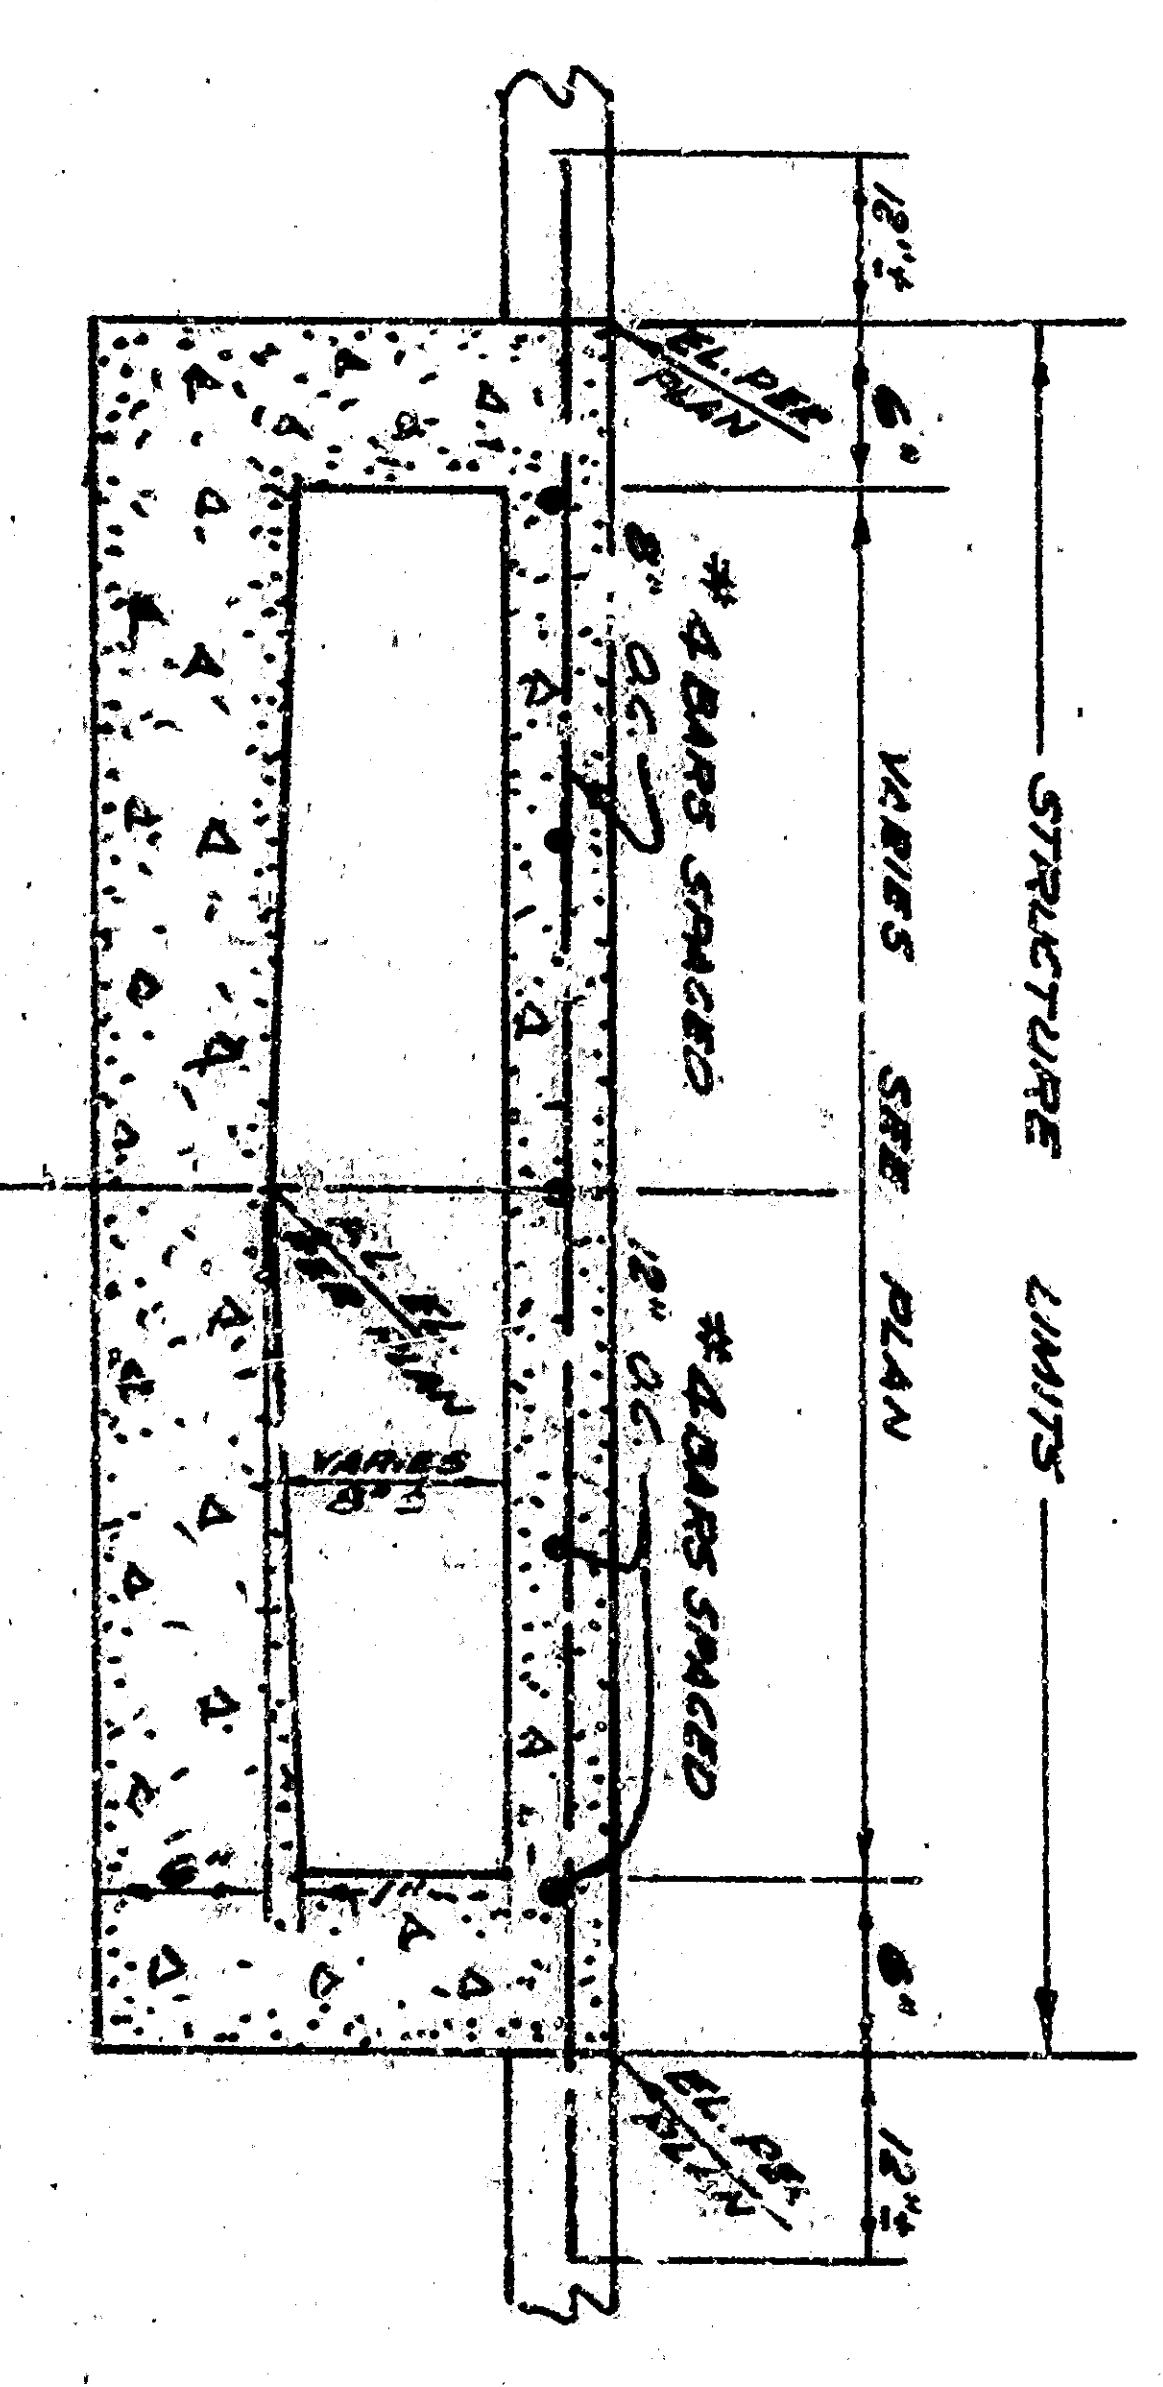

TYPICAL SECTION
PART CIRCLE
CULVERT
SCALE 1/4" = 1'

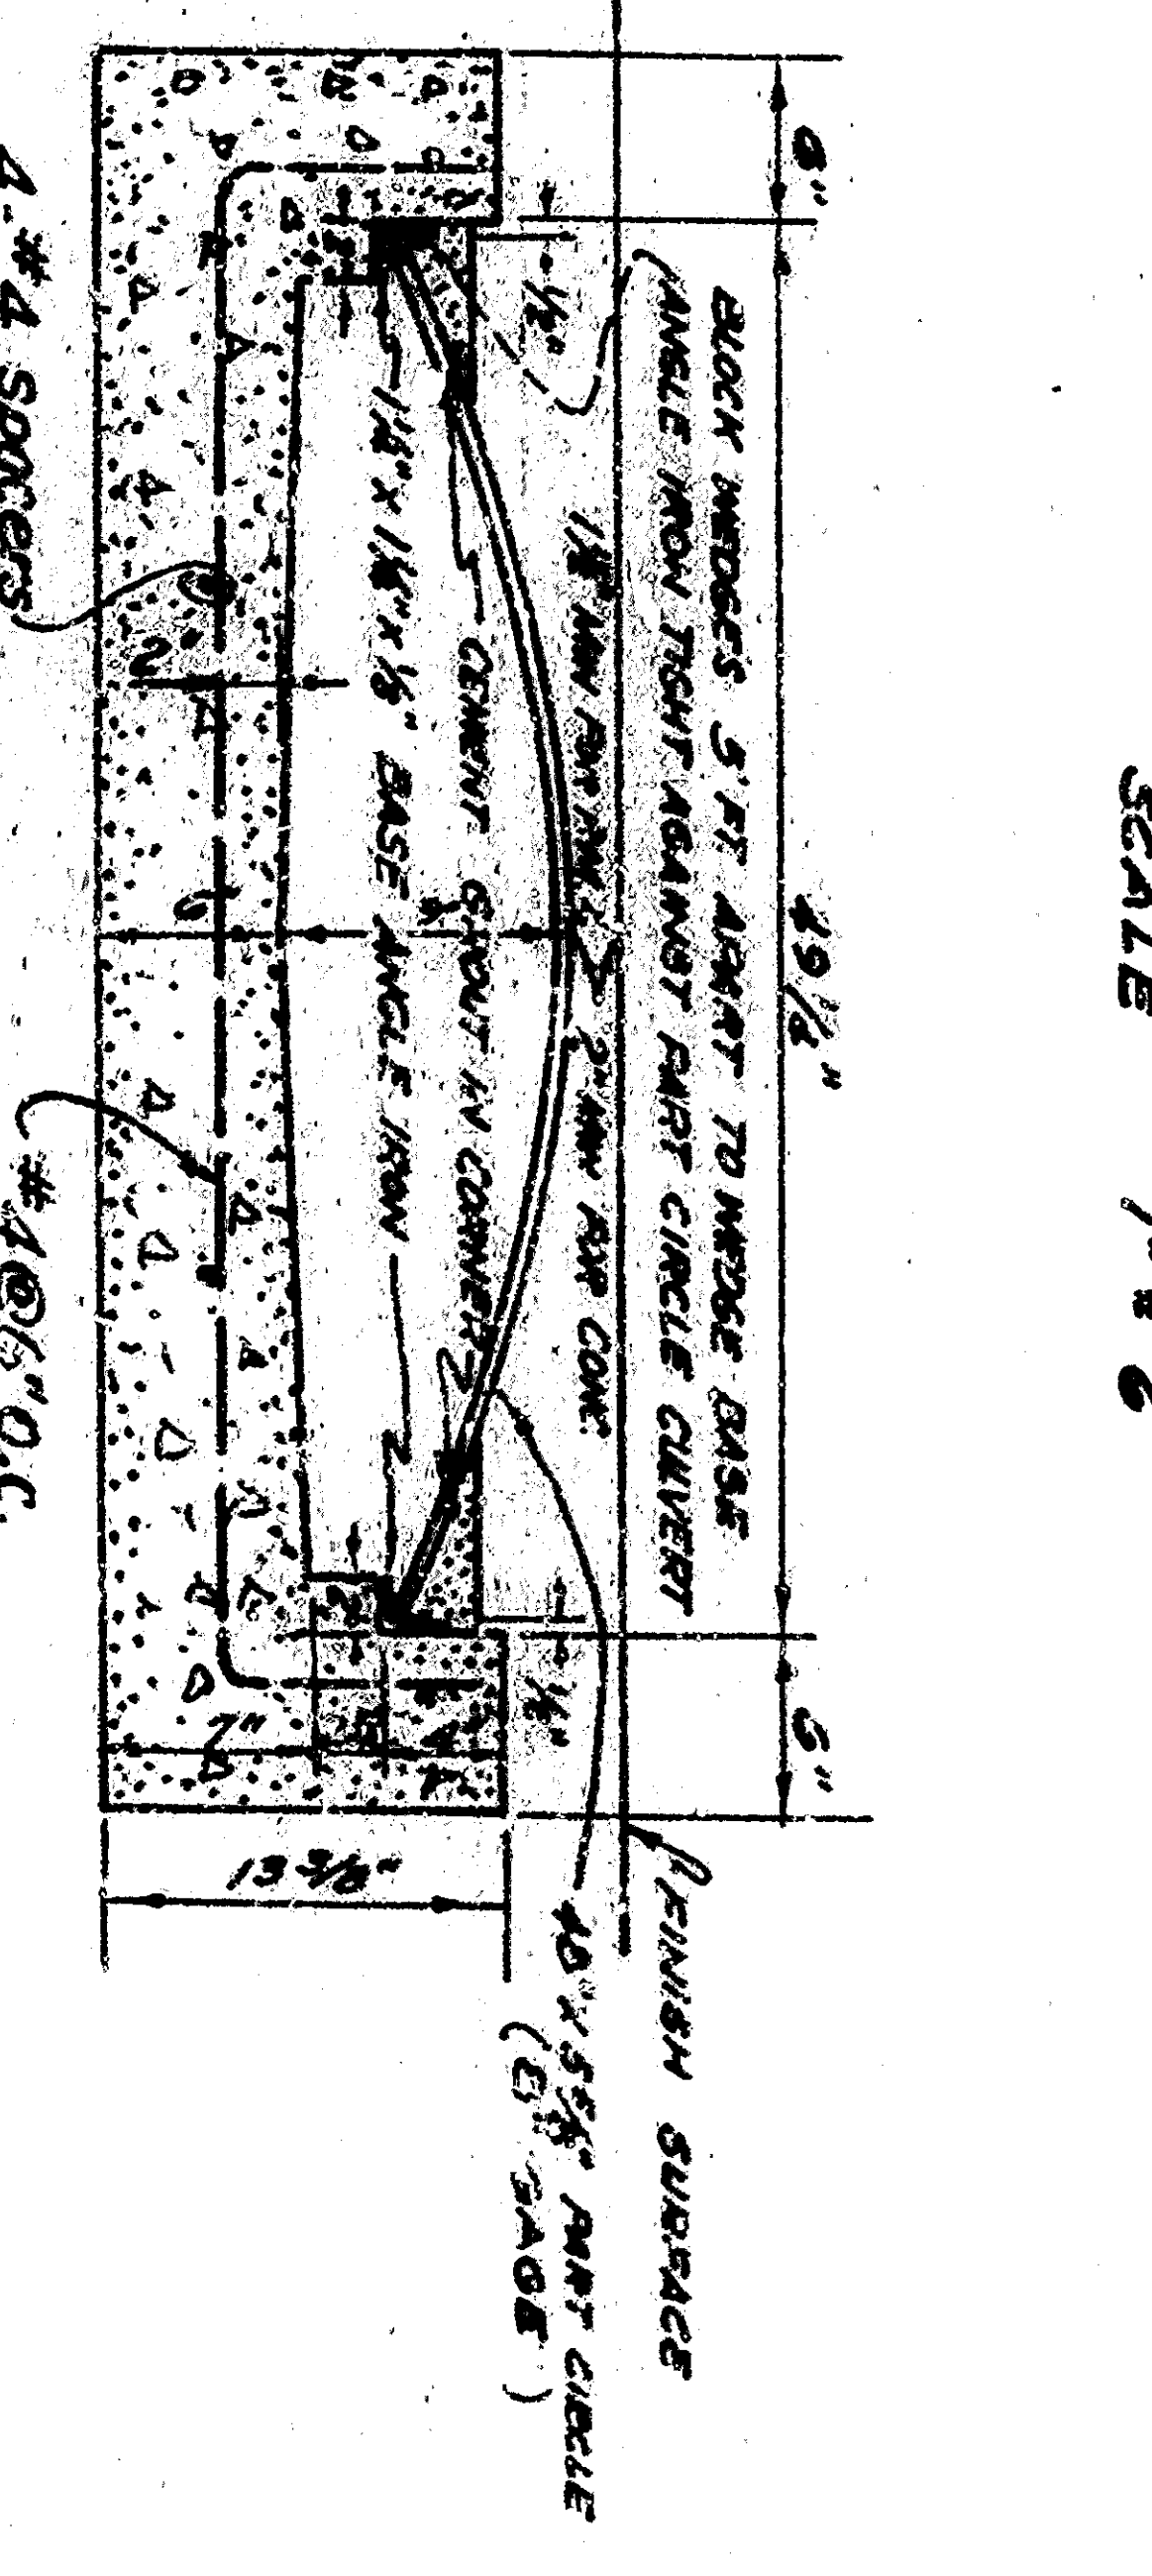

TYPICAL SECTION
CURB INLETS & OUTLETS
SCALE 1/4" = 1'

