



**PLANS**  
 Scale: 1" = 40'

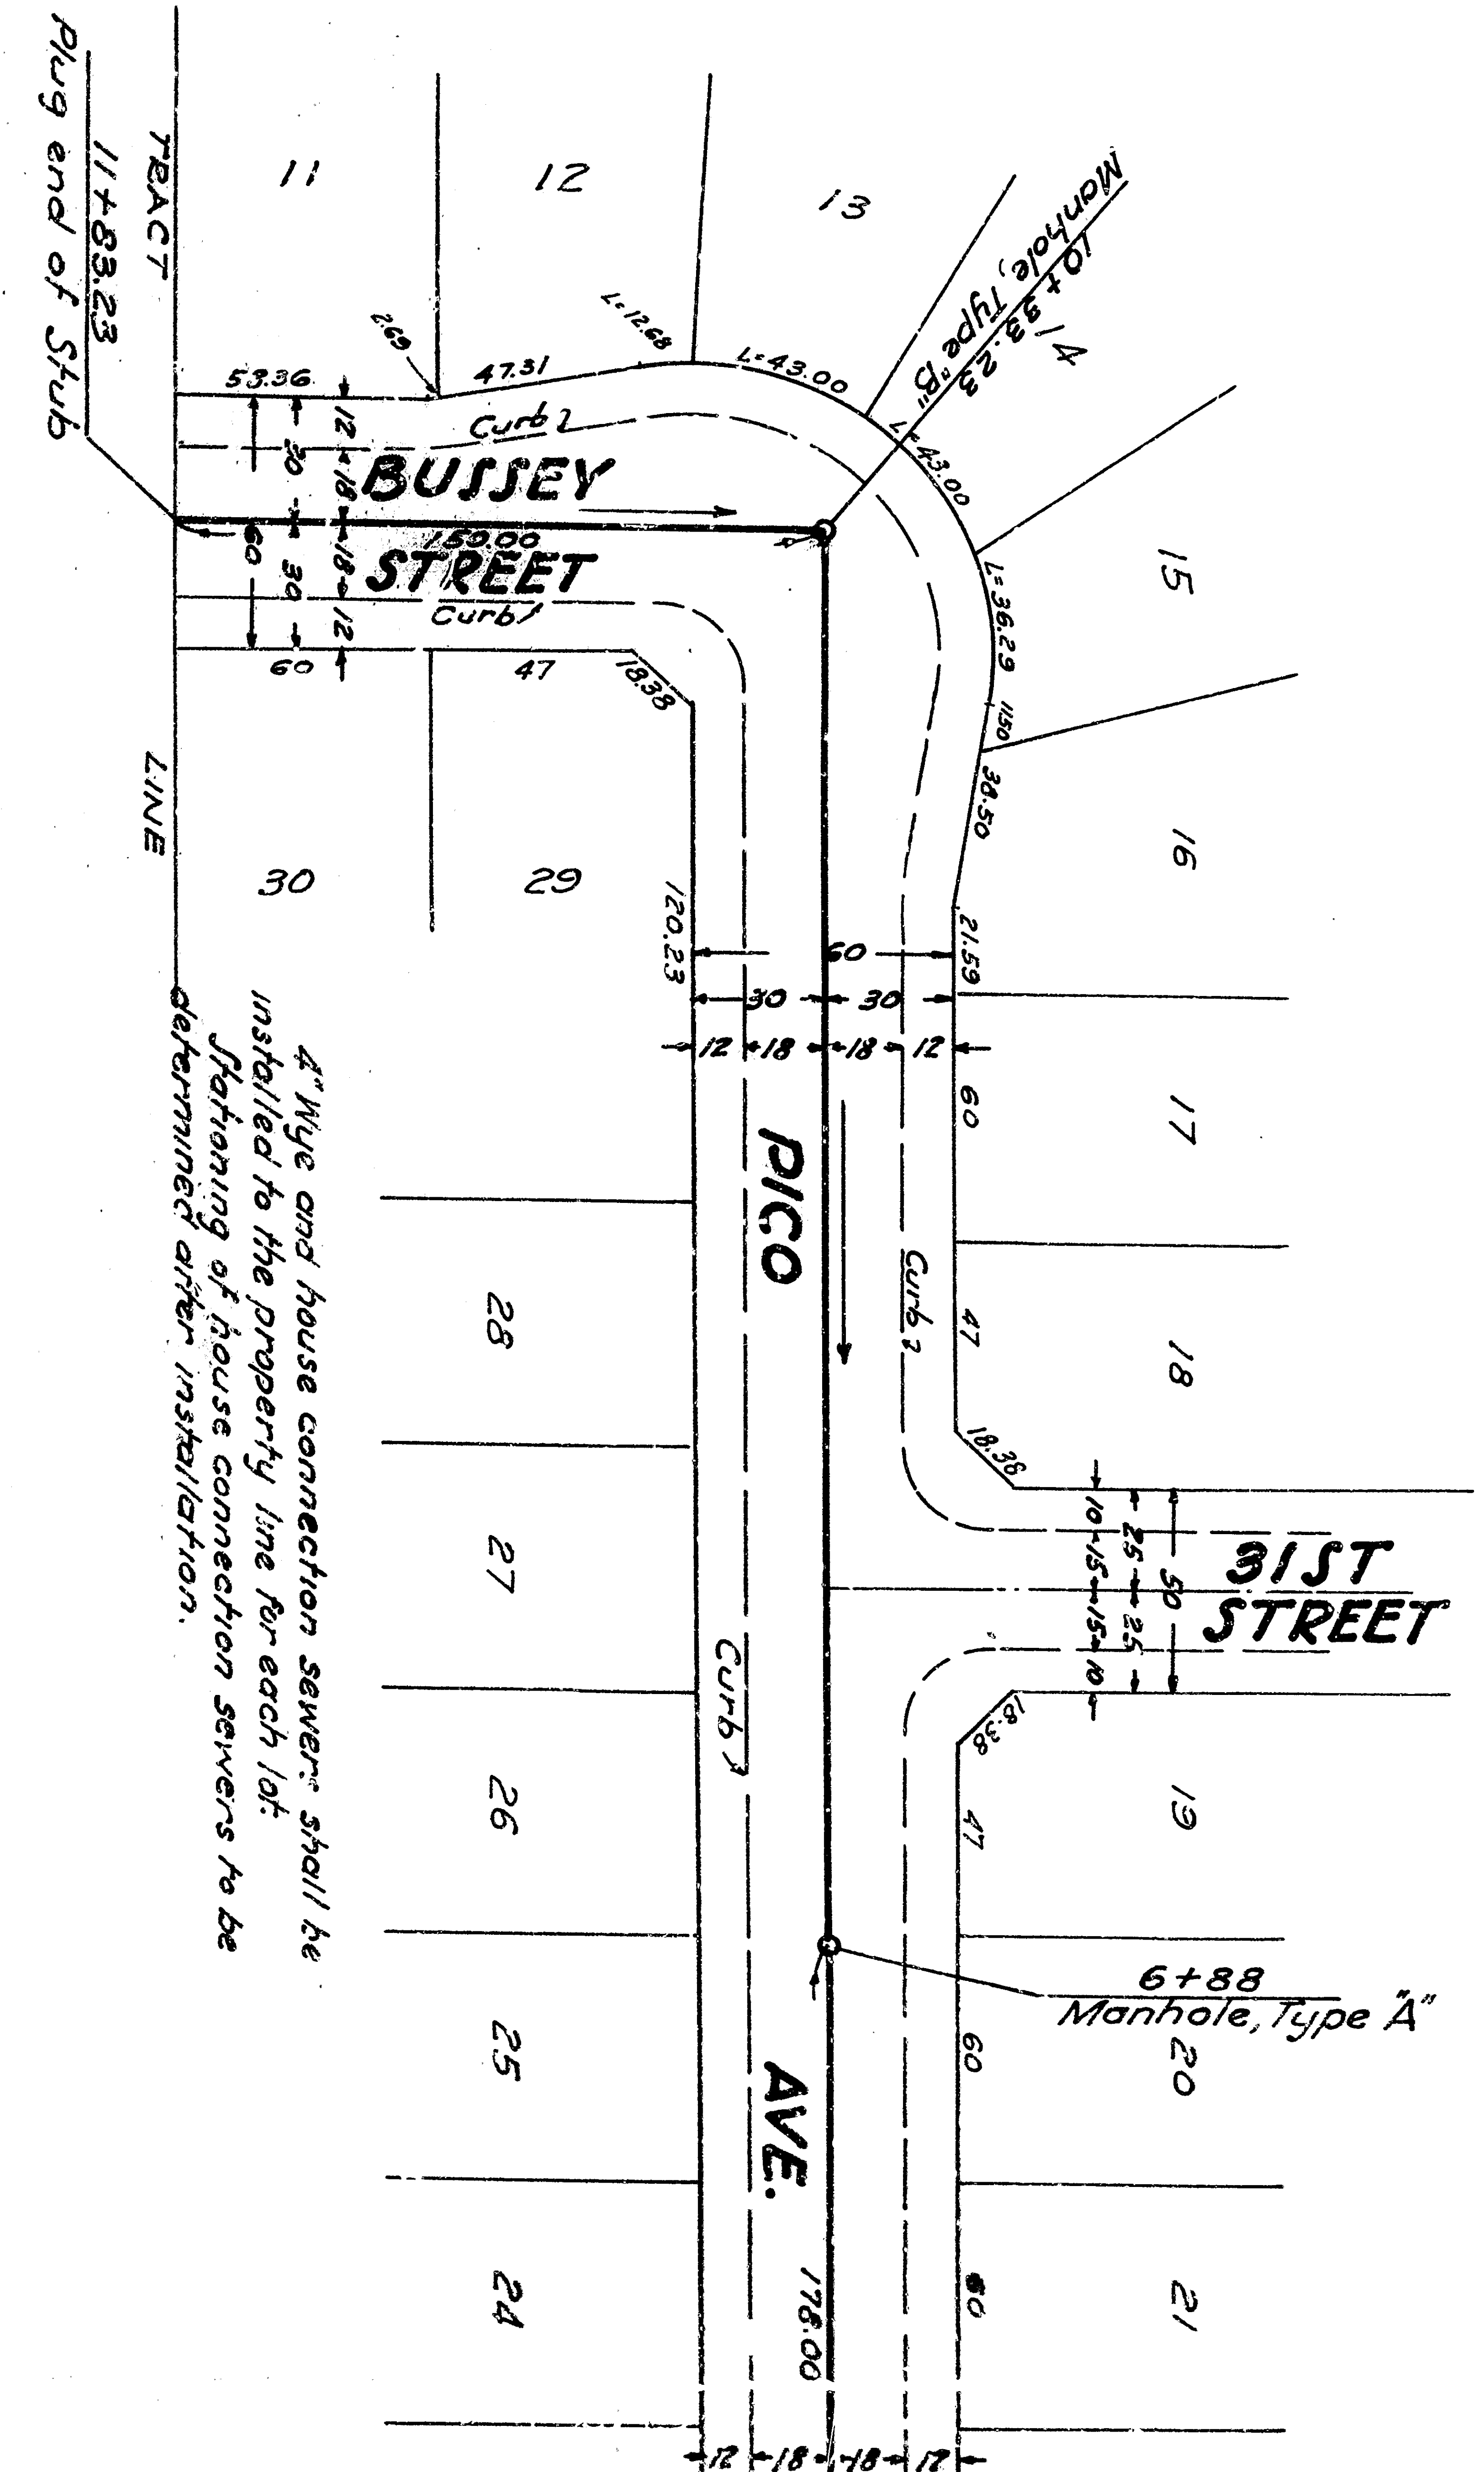

4" Nye and house connection sewers shall be installed to the property line for each lot. Sizing of house connection sewers to be determined after installation.

 

**PROFILES**  
 Scale: 1" = 40'