


PLAN
 SIGNALS & LIGHTING
 "E" STREET
 AT NINTH STREET & TENTH STREET
 SCALE, 1" = 20'

DATE	STATE	PROJECT NO.	SCALE	NO.
1941	MD	43	1" = 20'	7

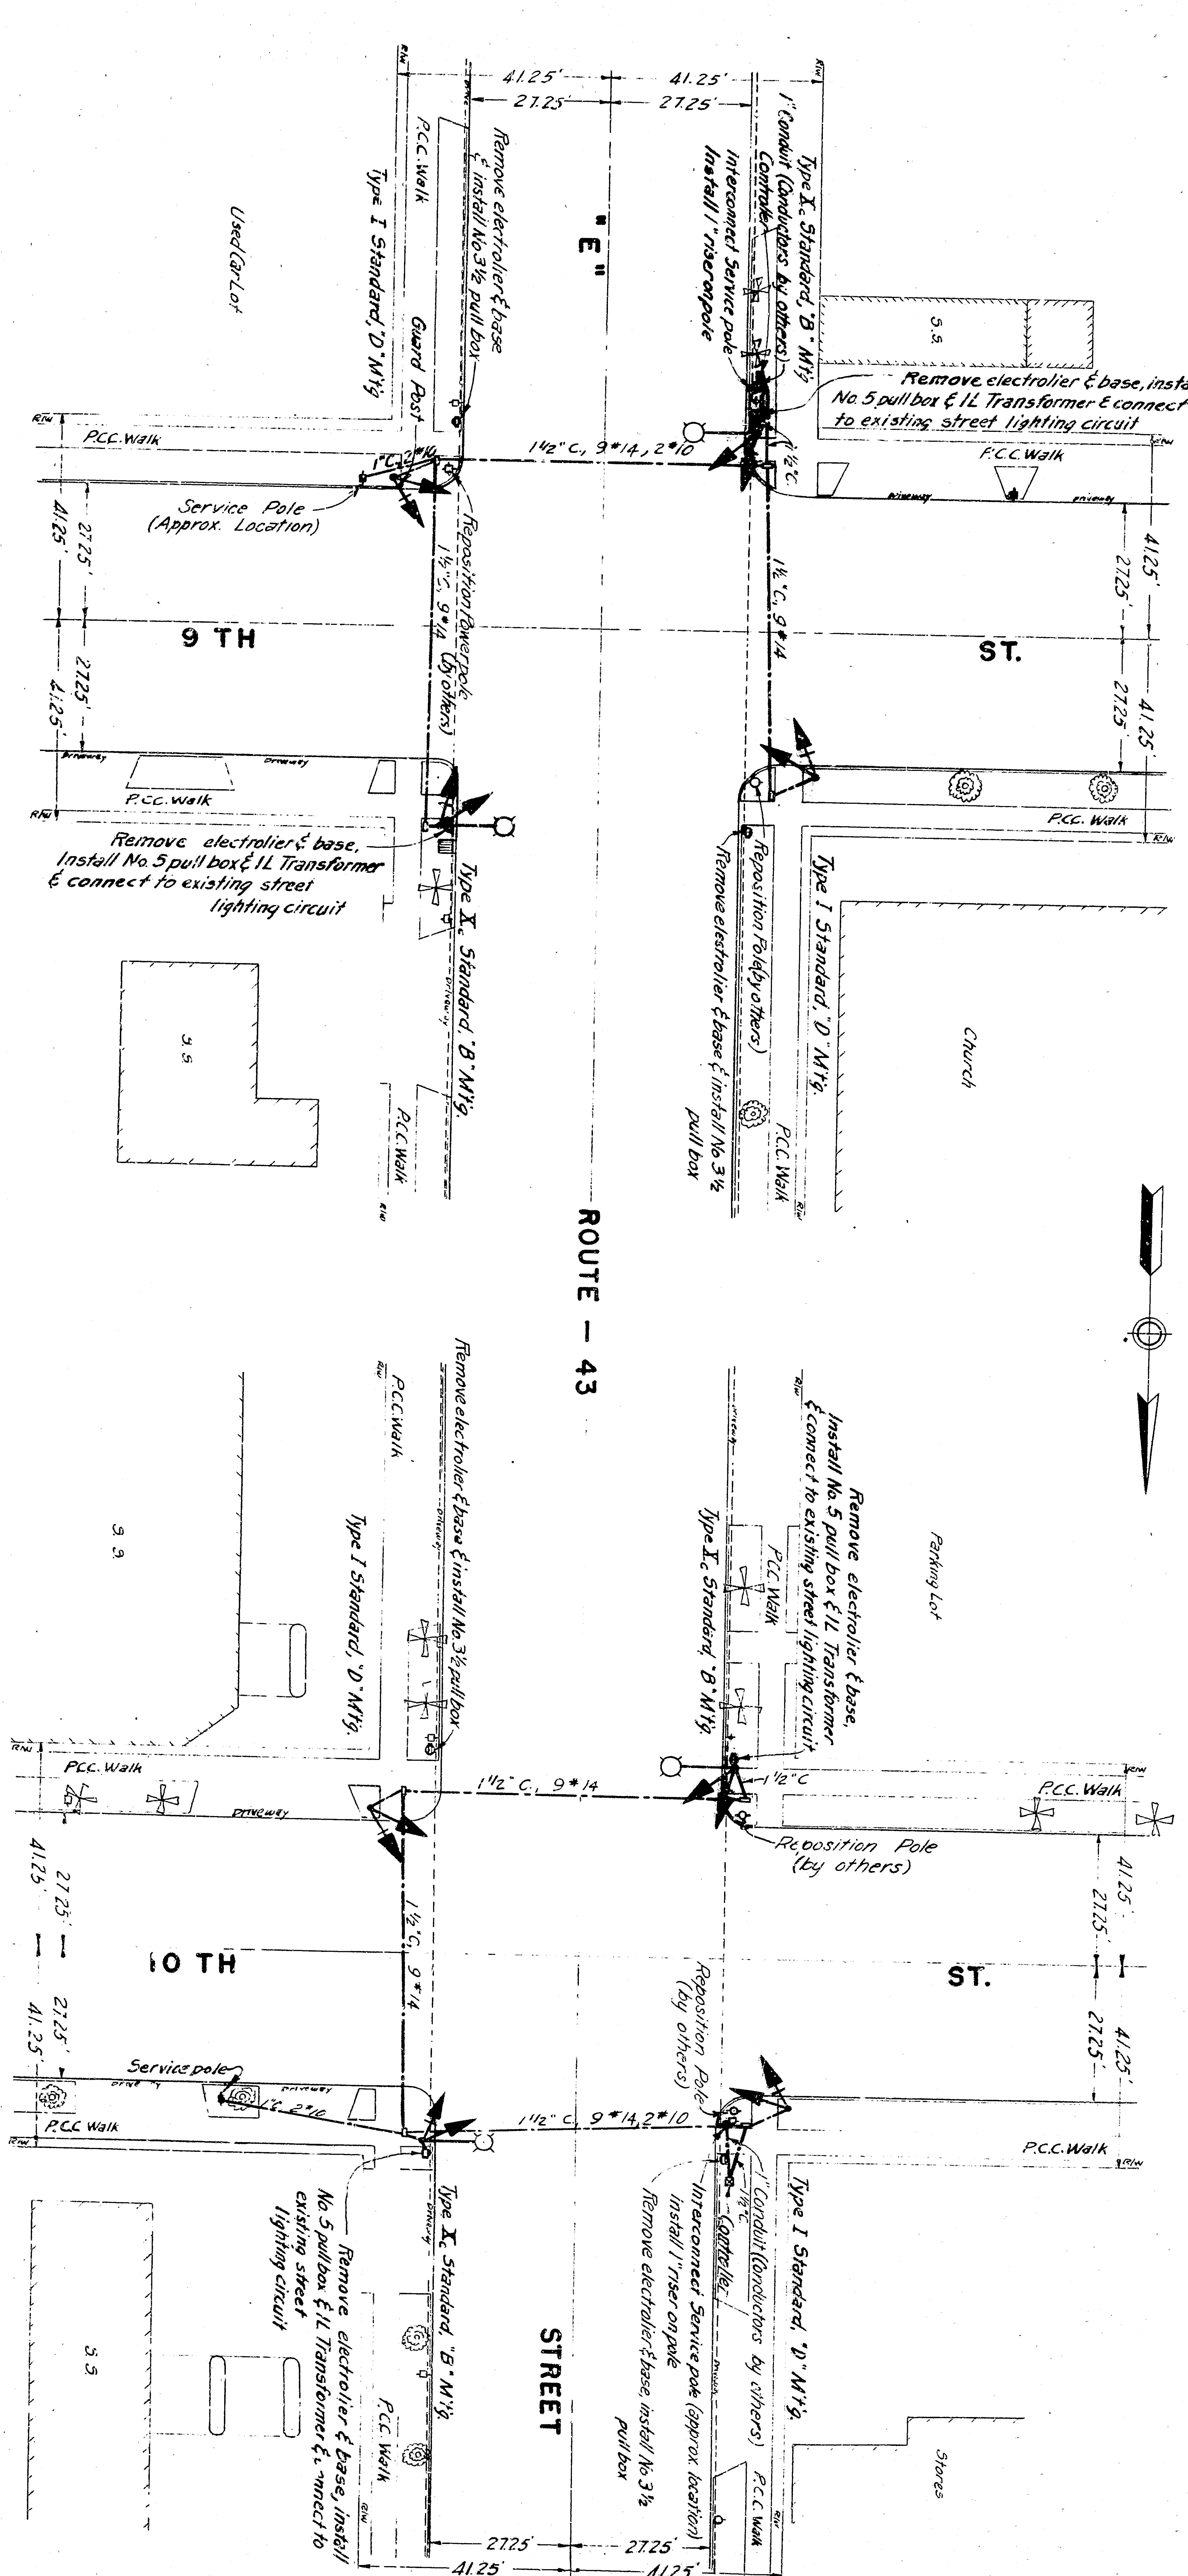

PLAN
 SIGNALS & LIGHTING
 "E" STREET
 AT NINTH STREET & TENTH STREET
 SCALE, 1" = 20'

DATE	BY	CHKD.	APP'D.
1/11/58	SBA	43	SBA
3	7		