



PROFILE

PLAN

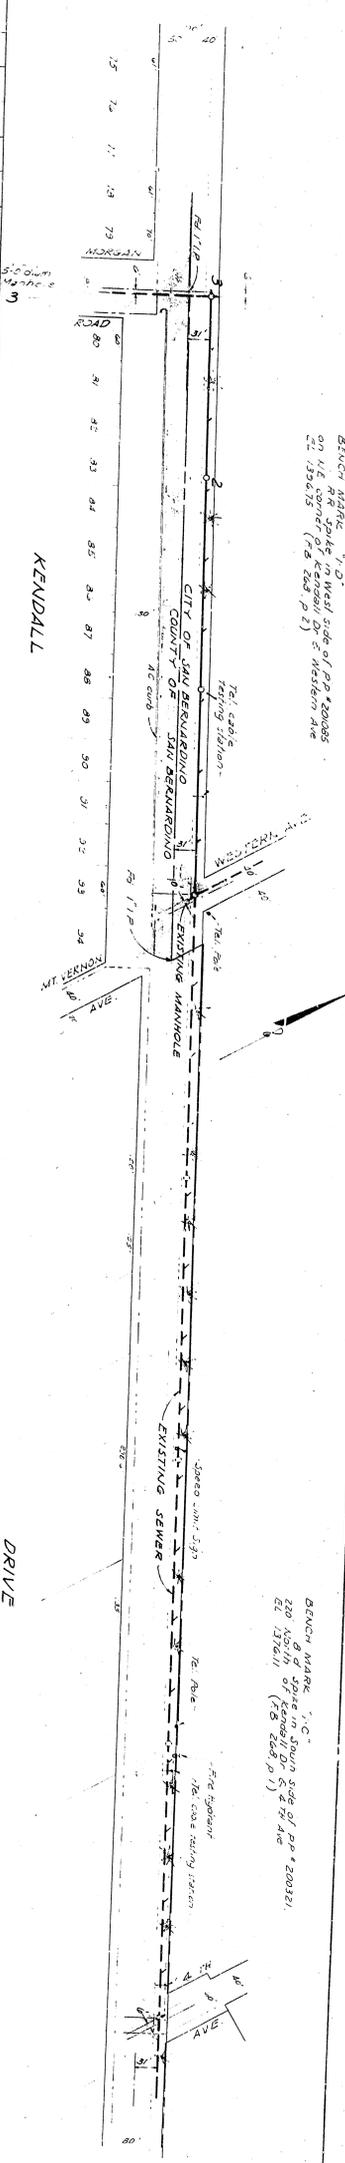



BENCH MARK "1, D"


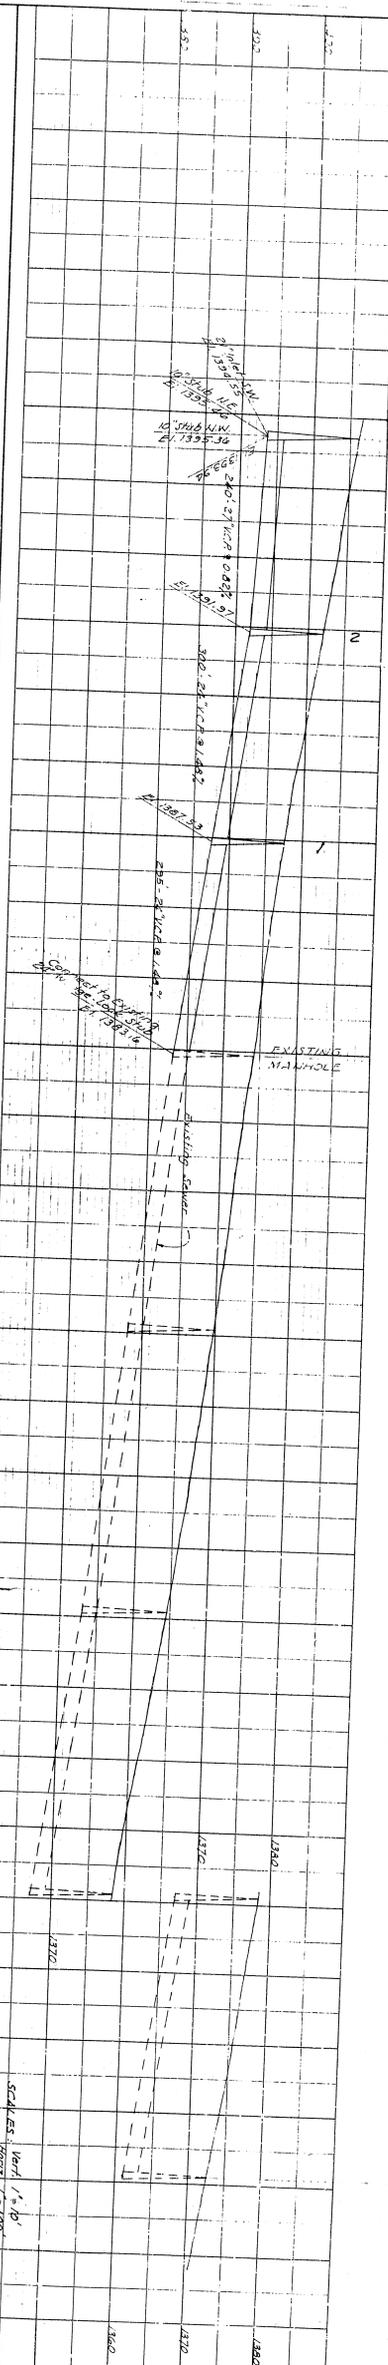

PORTION LOT 95, TRACT NO. 3177

TRACT NO. 4825

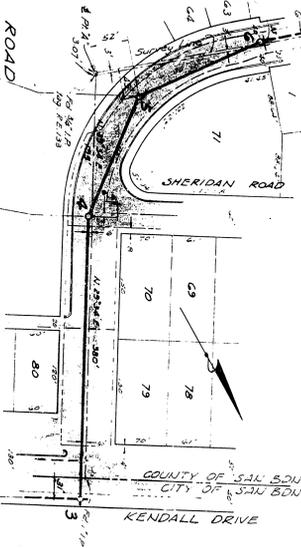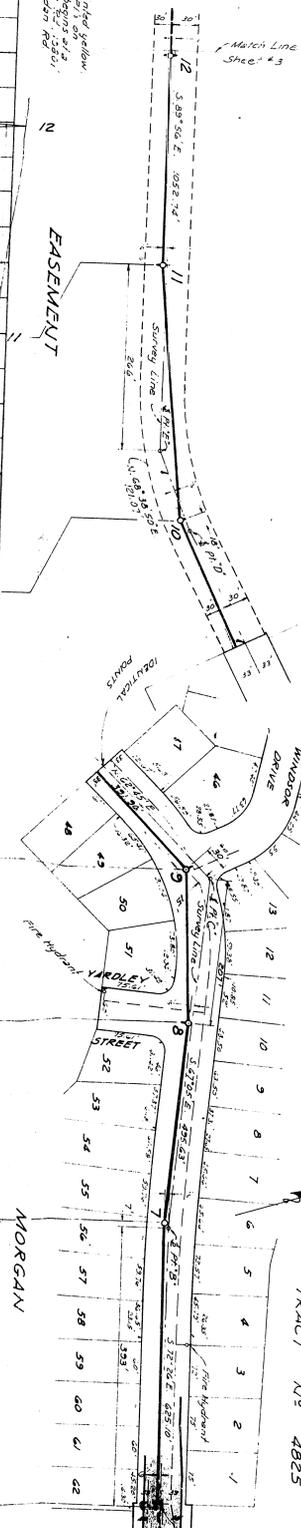

NOTE: See p. 2, 3, 4, 1000

SCALES: HORIZ. 1" = 100'
 VERT. 1" = 10'

SCALES: HORIZ. 1" = 100'
 VERT. 1" = 10'

 PLAN NO. 3346
 SAN BERNARDINO COUNTY, CALIFORNIA
 SHEET 2