


PROFILE
 Horiz. 1" = 40'
 Vert. 1" = 4'

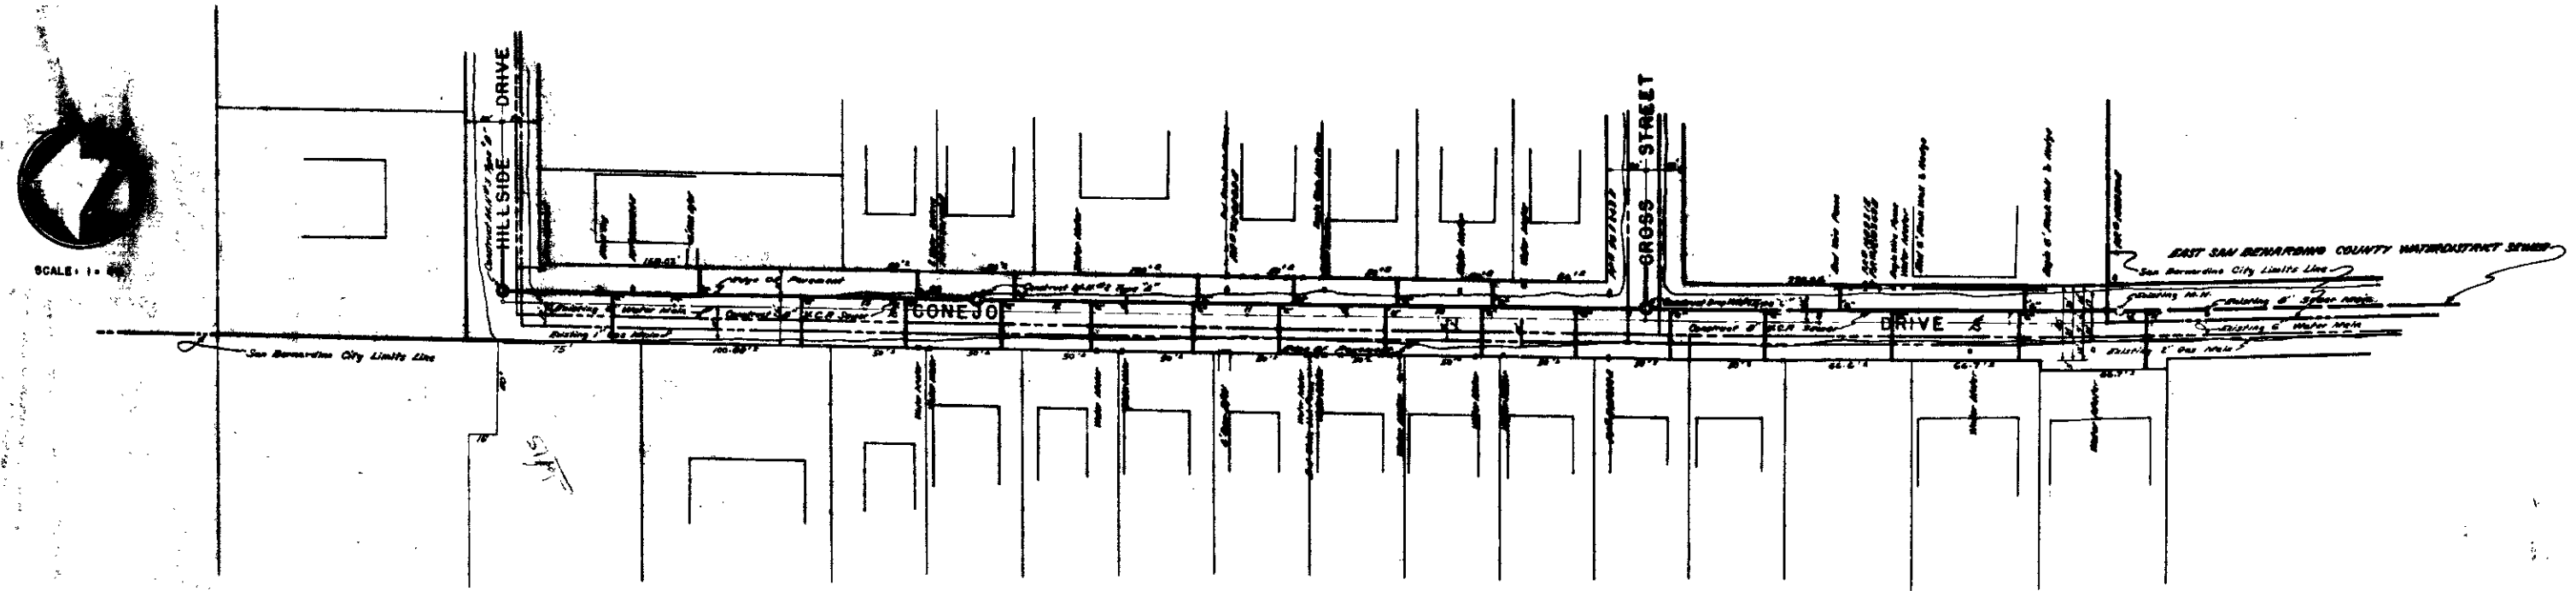

SCALE: 1" = 40'