
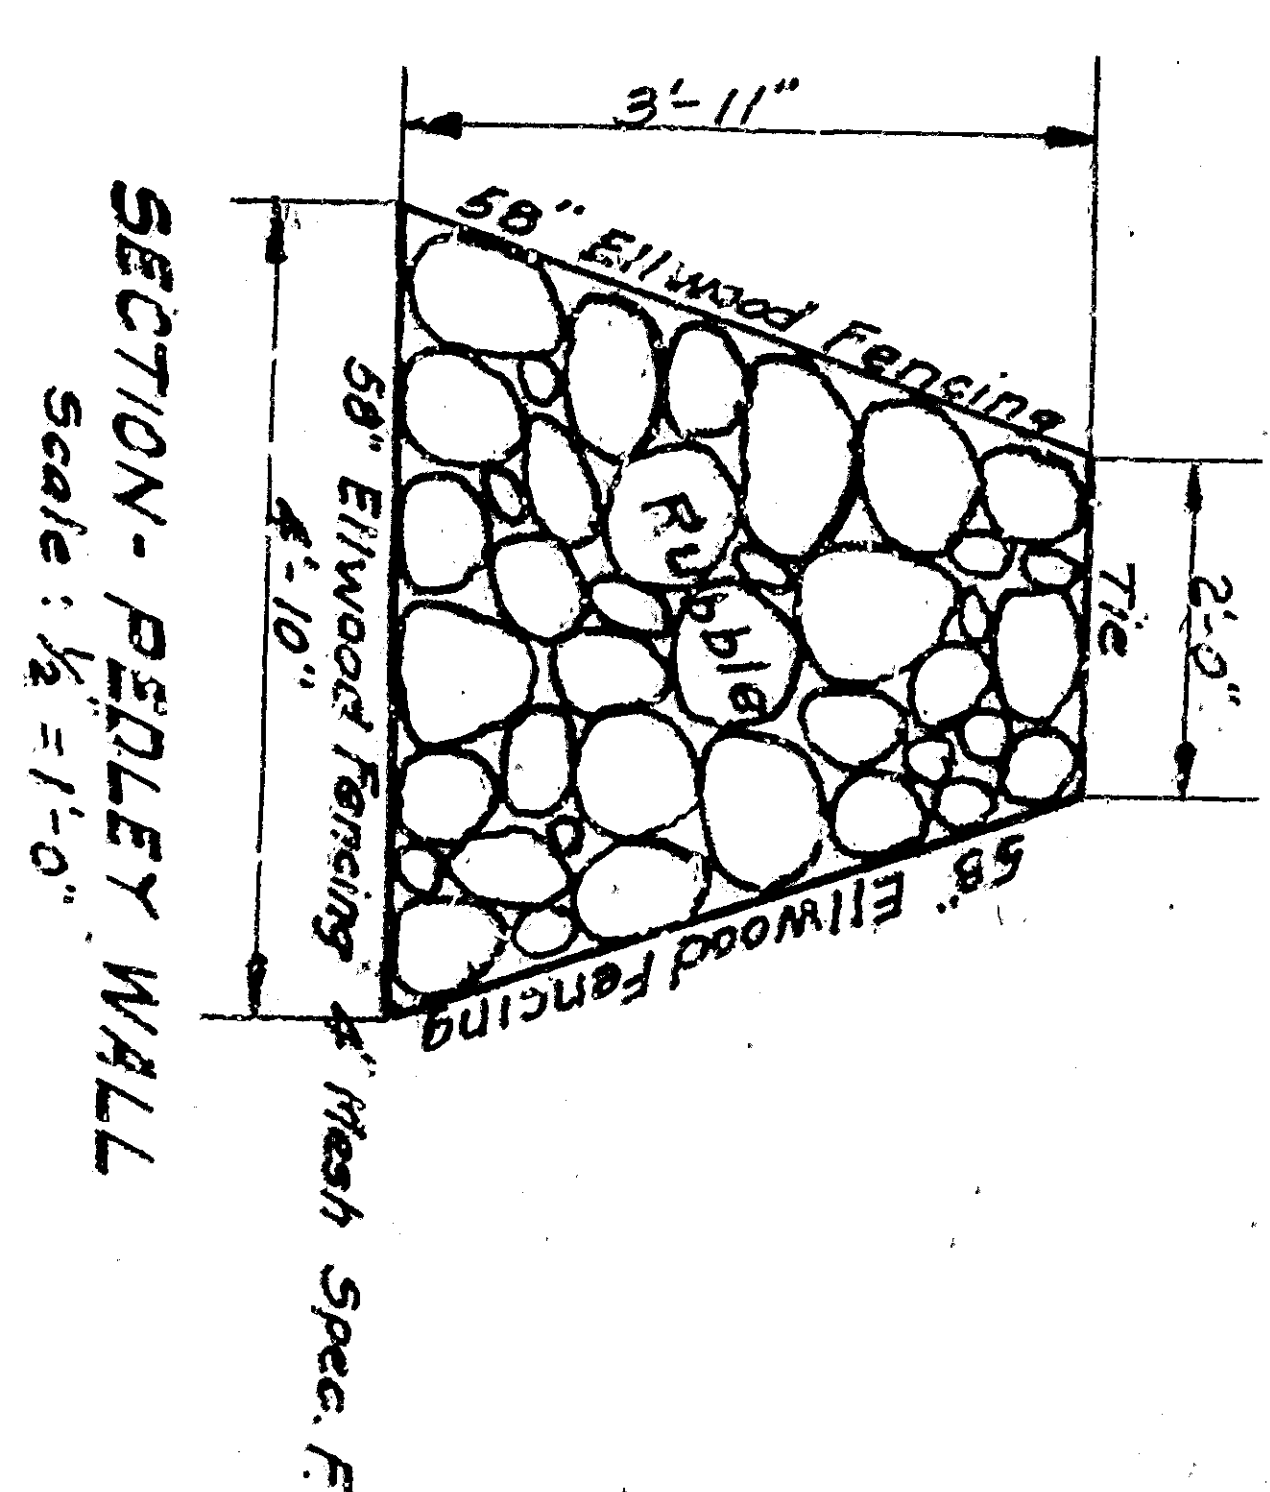
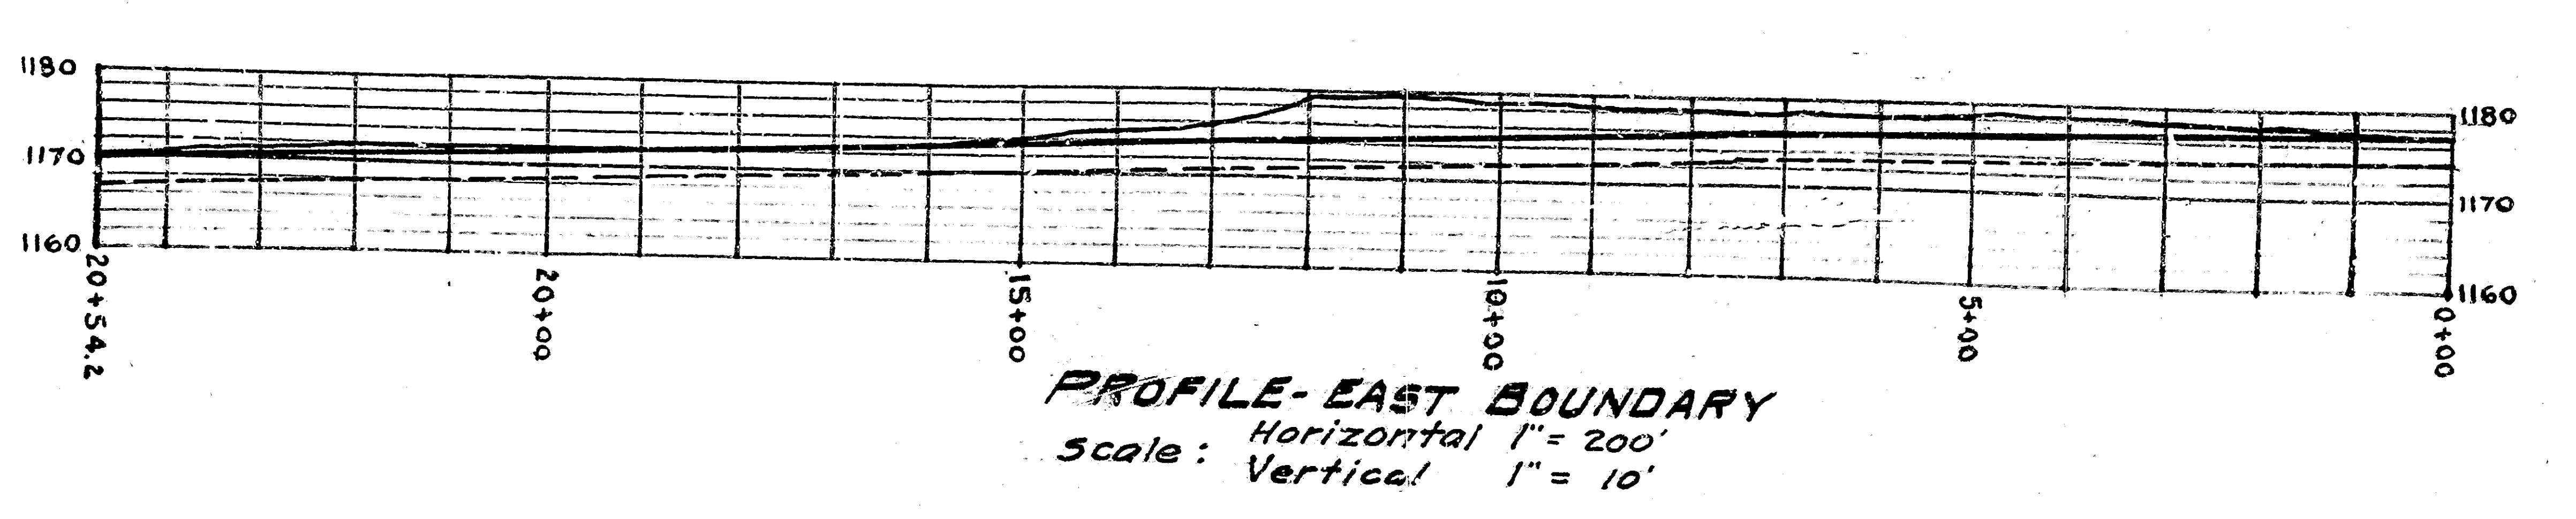
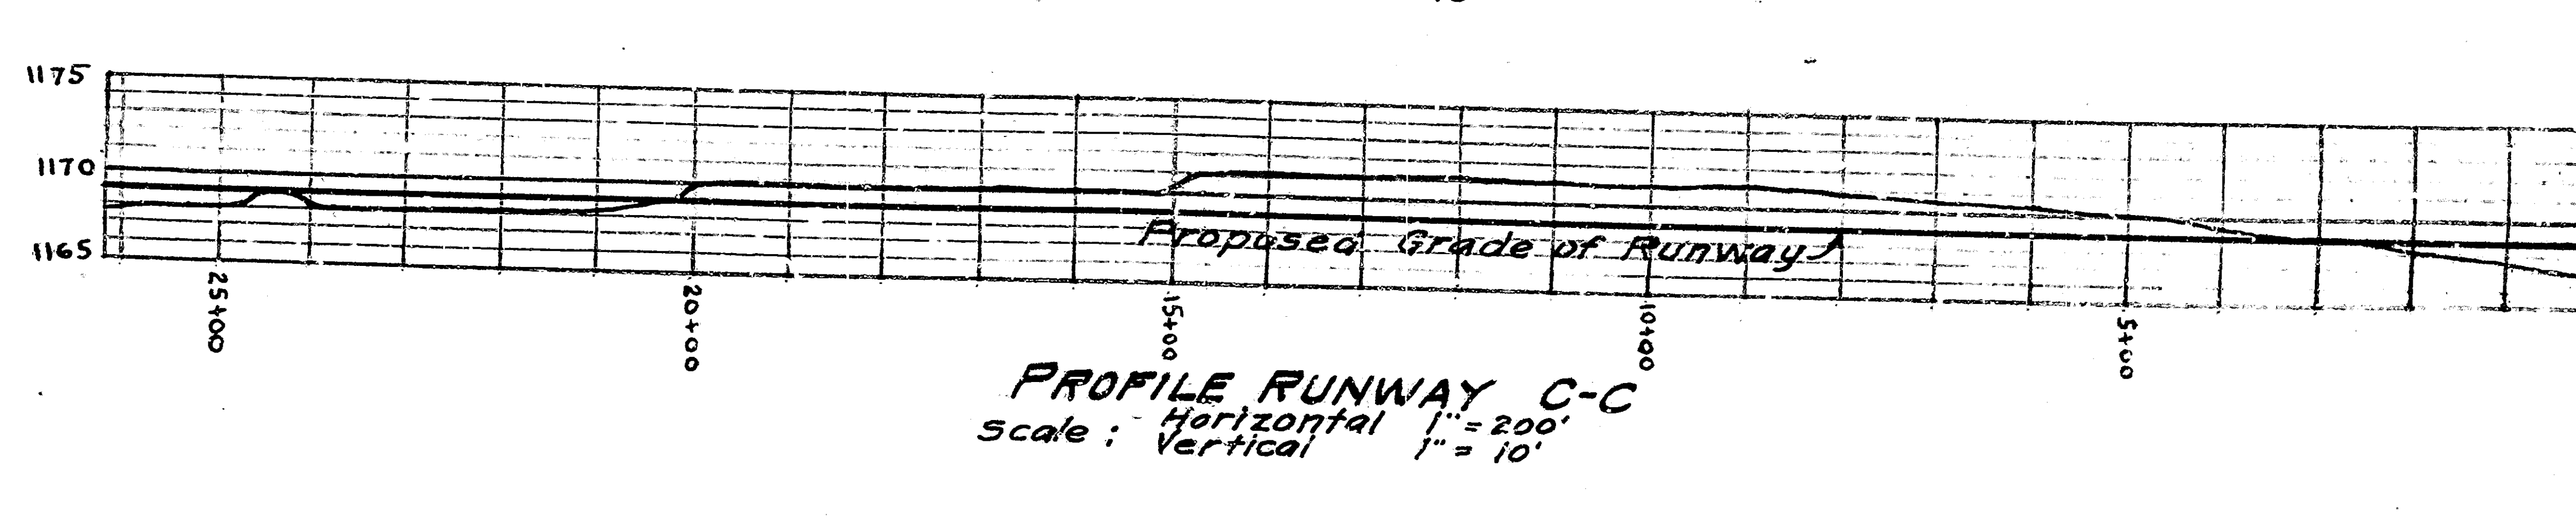
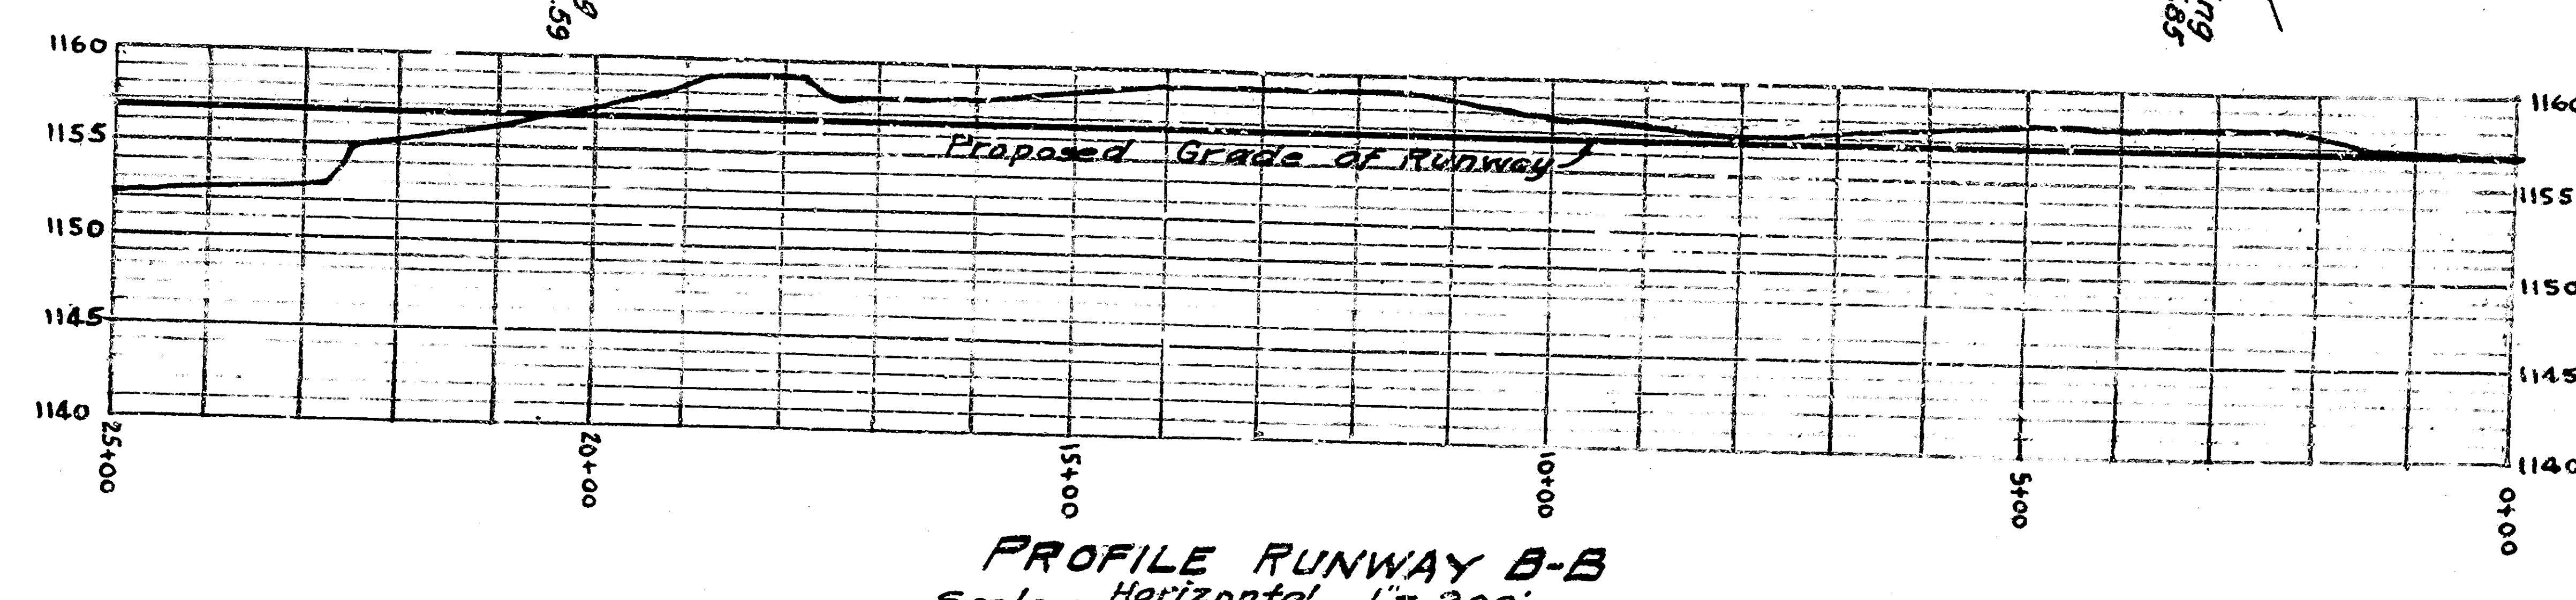



PROFILE RUNWAY A-A
 Scale: Horizontal 1" = 200'
 Vertical 1" = 10'

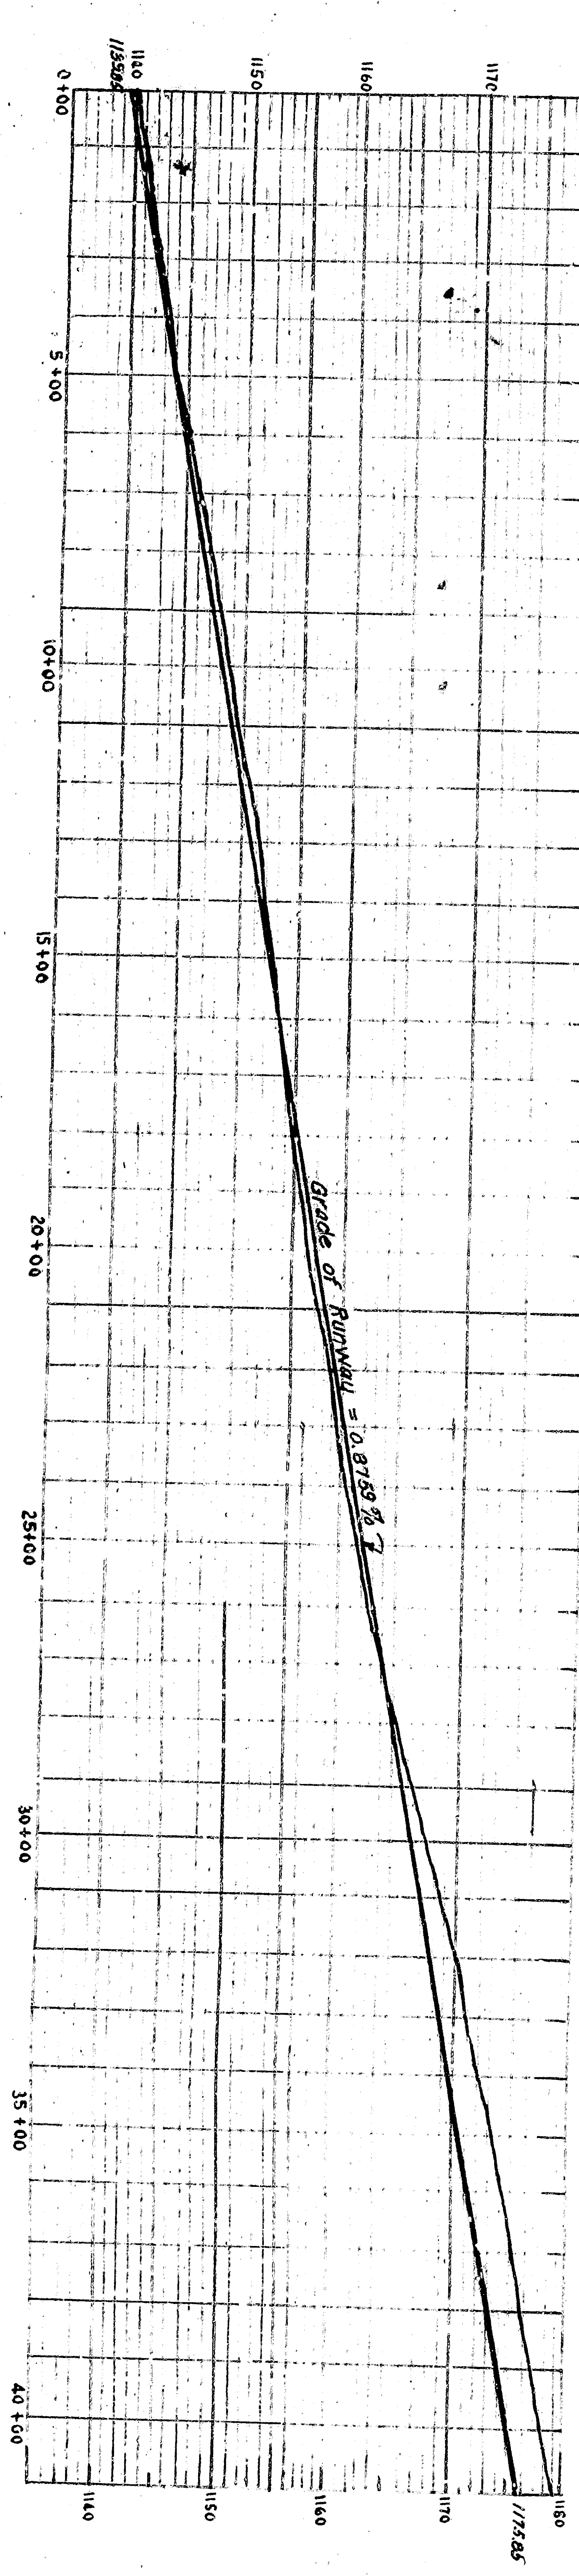






SAN BERNARDINO MUNICIPAL AIRPORT

CONTOUR MAP AND PROFILES
 Scale as shown

DIA
 DIA
 DIA

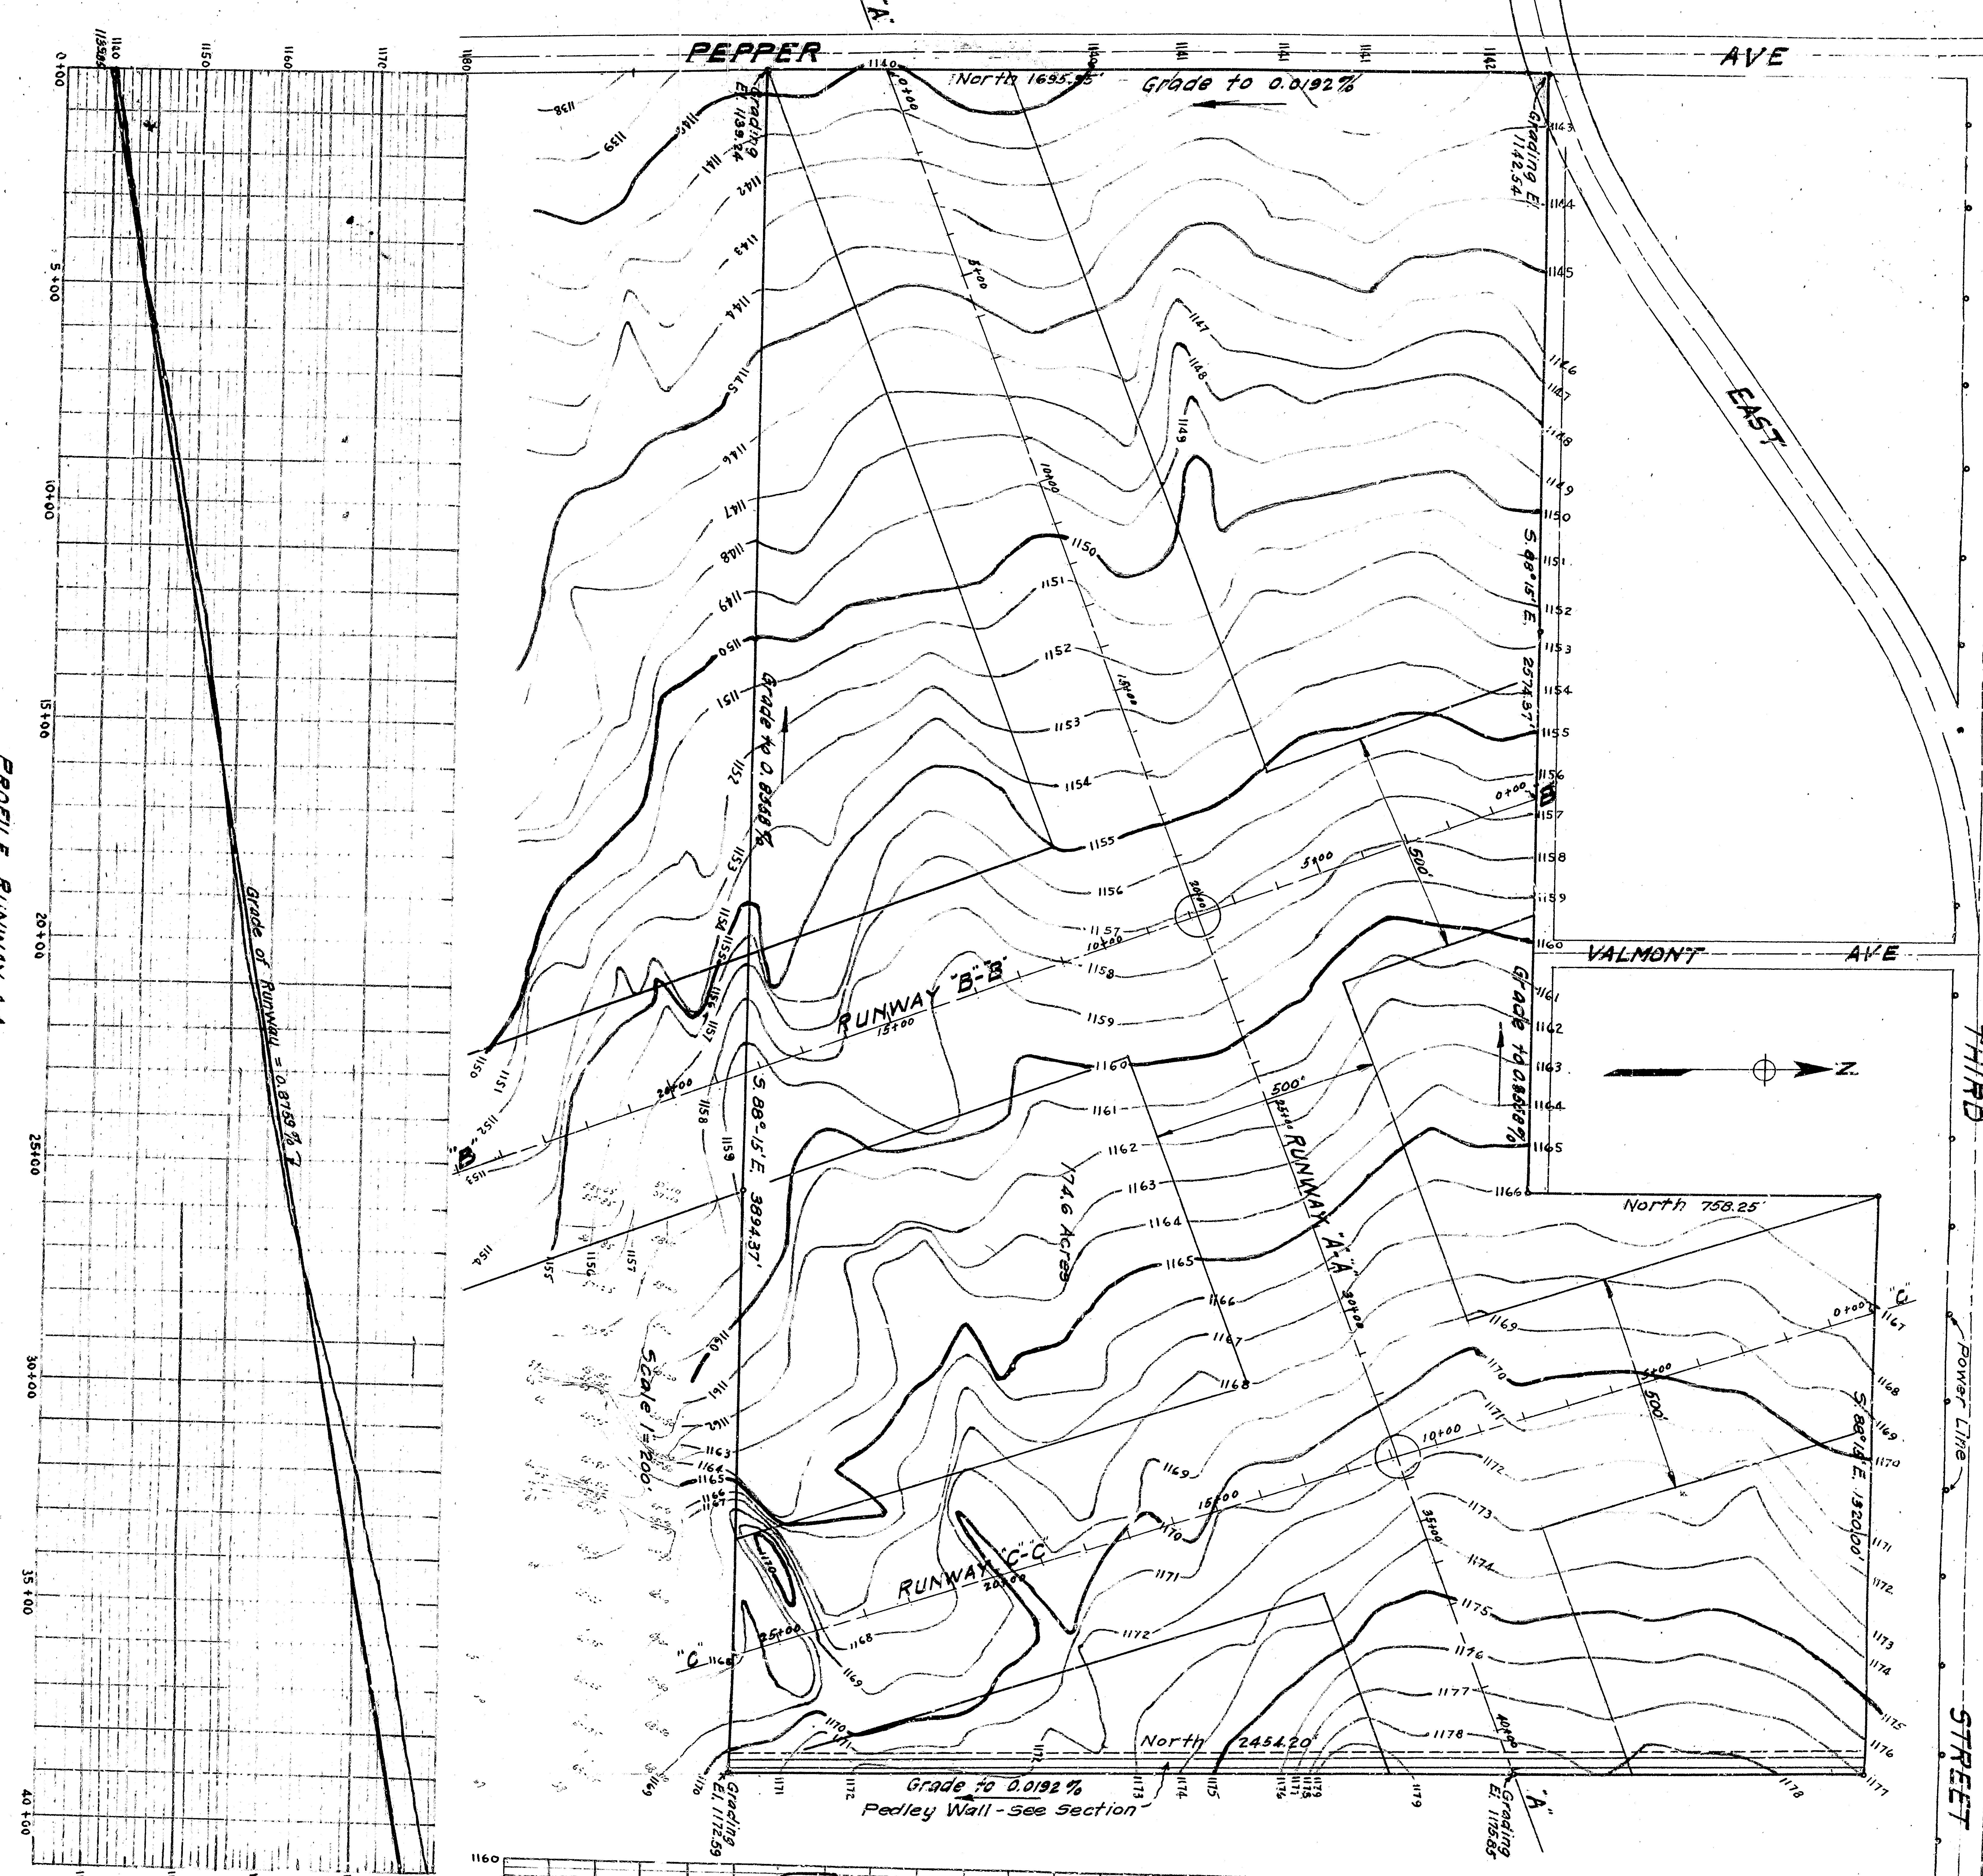

PROFILE RUNWAY A-A
 Scale: Horizontal 1" = 200'
 Vertical 1" = 10'

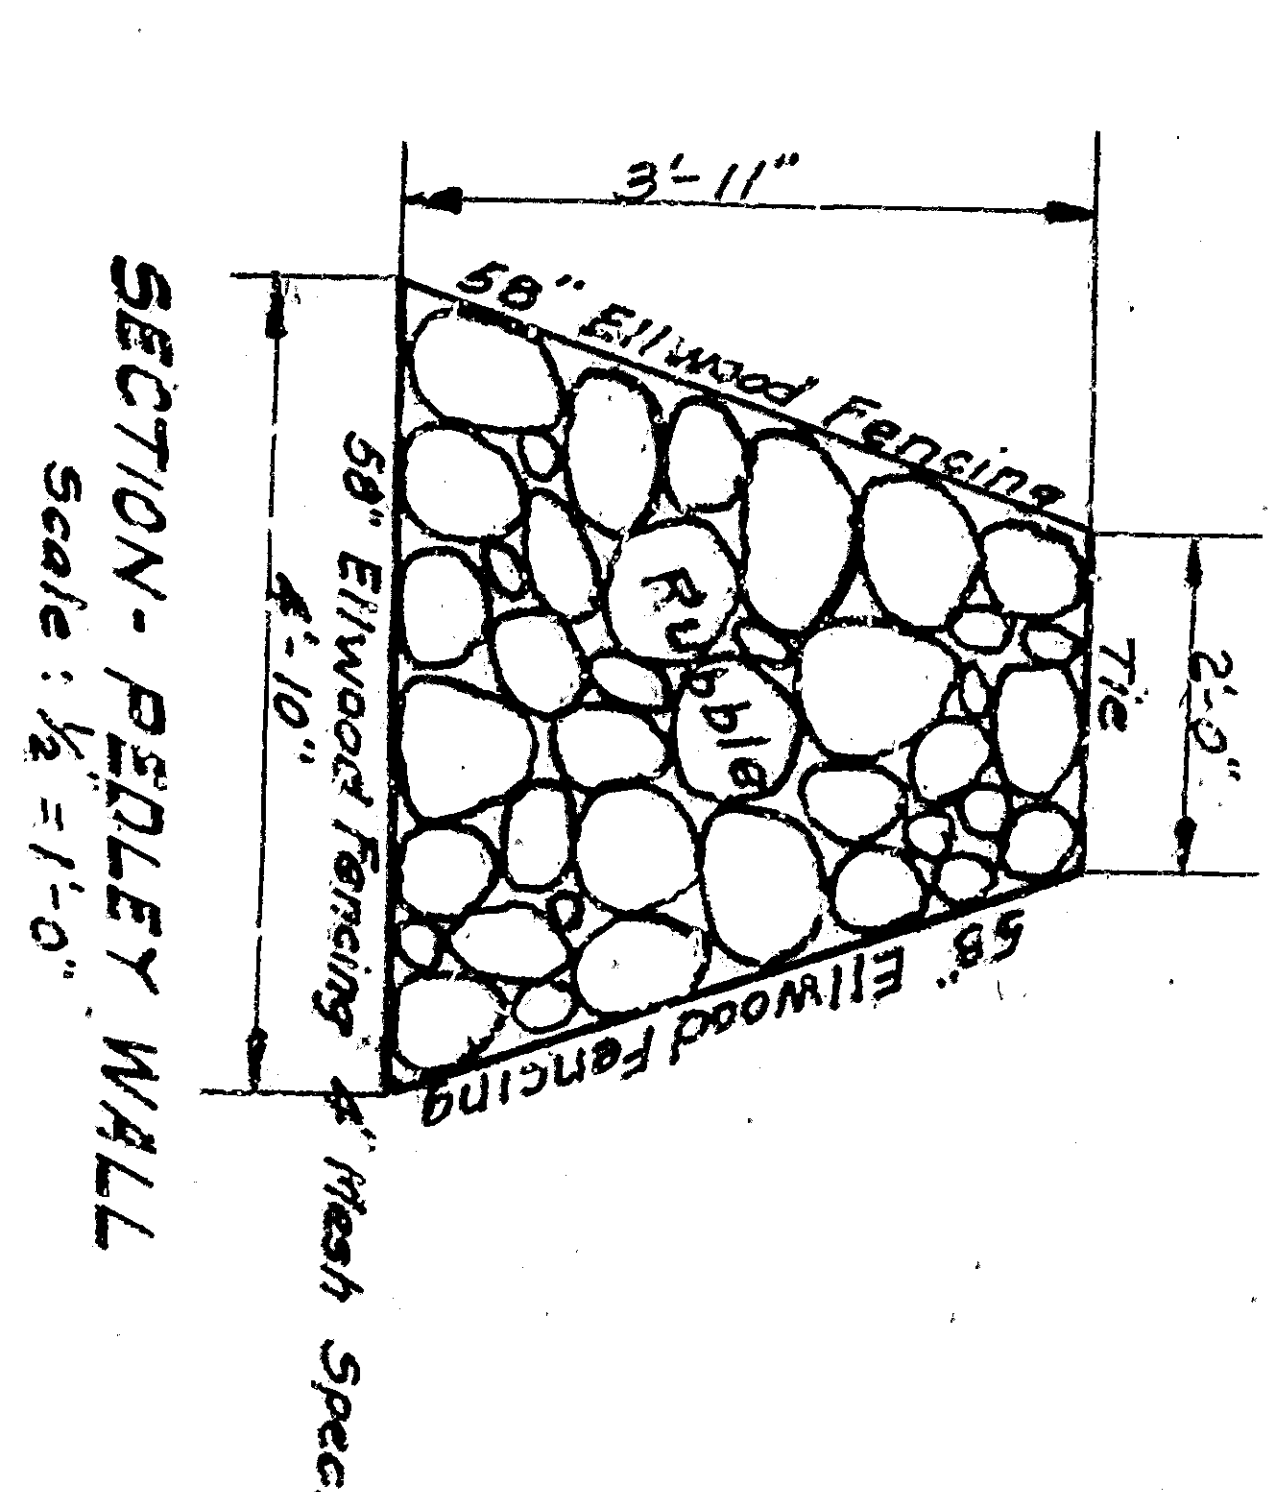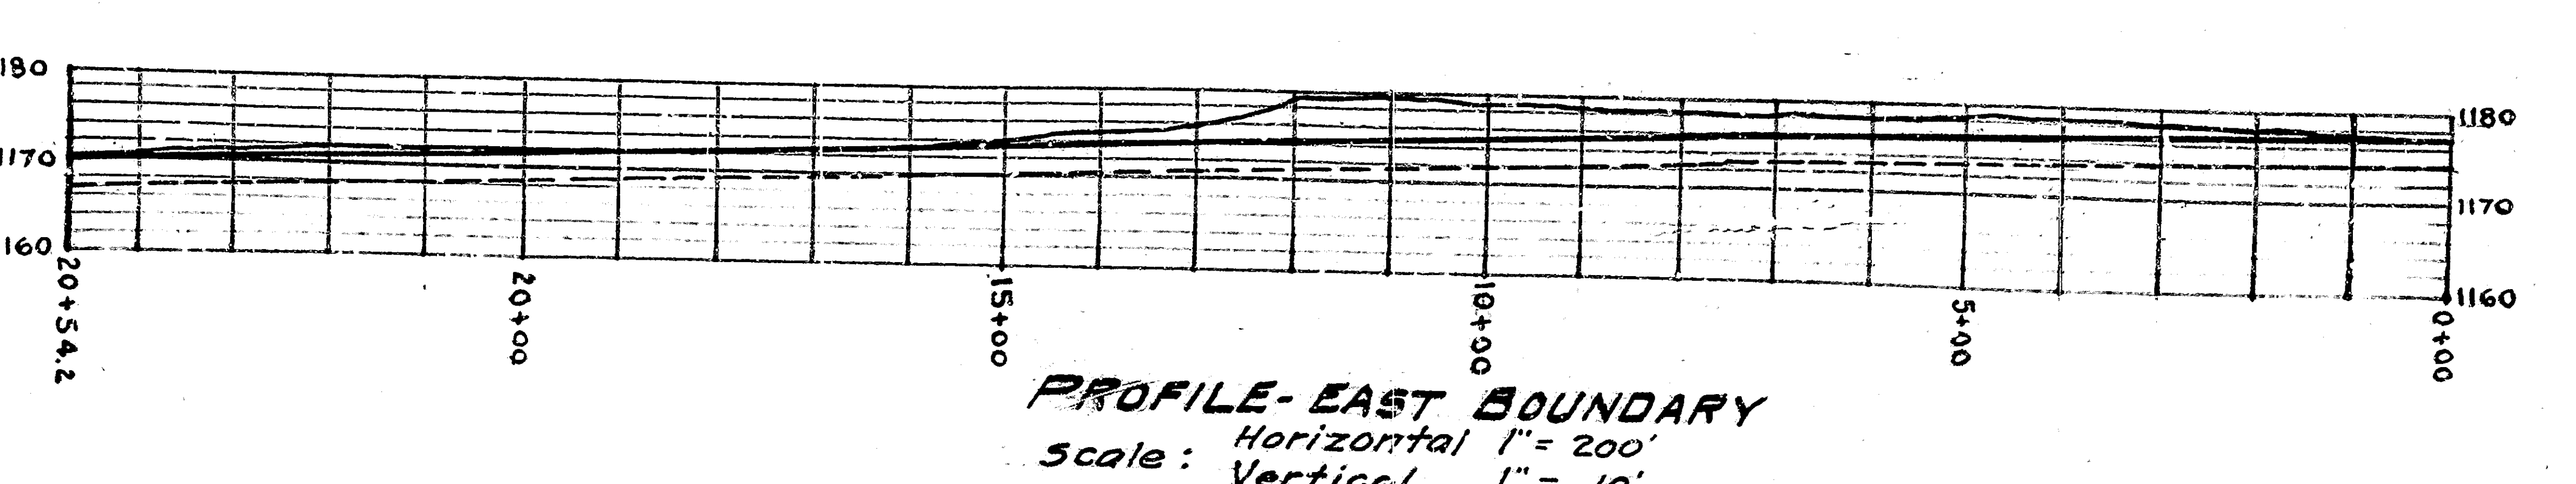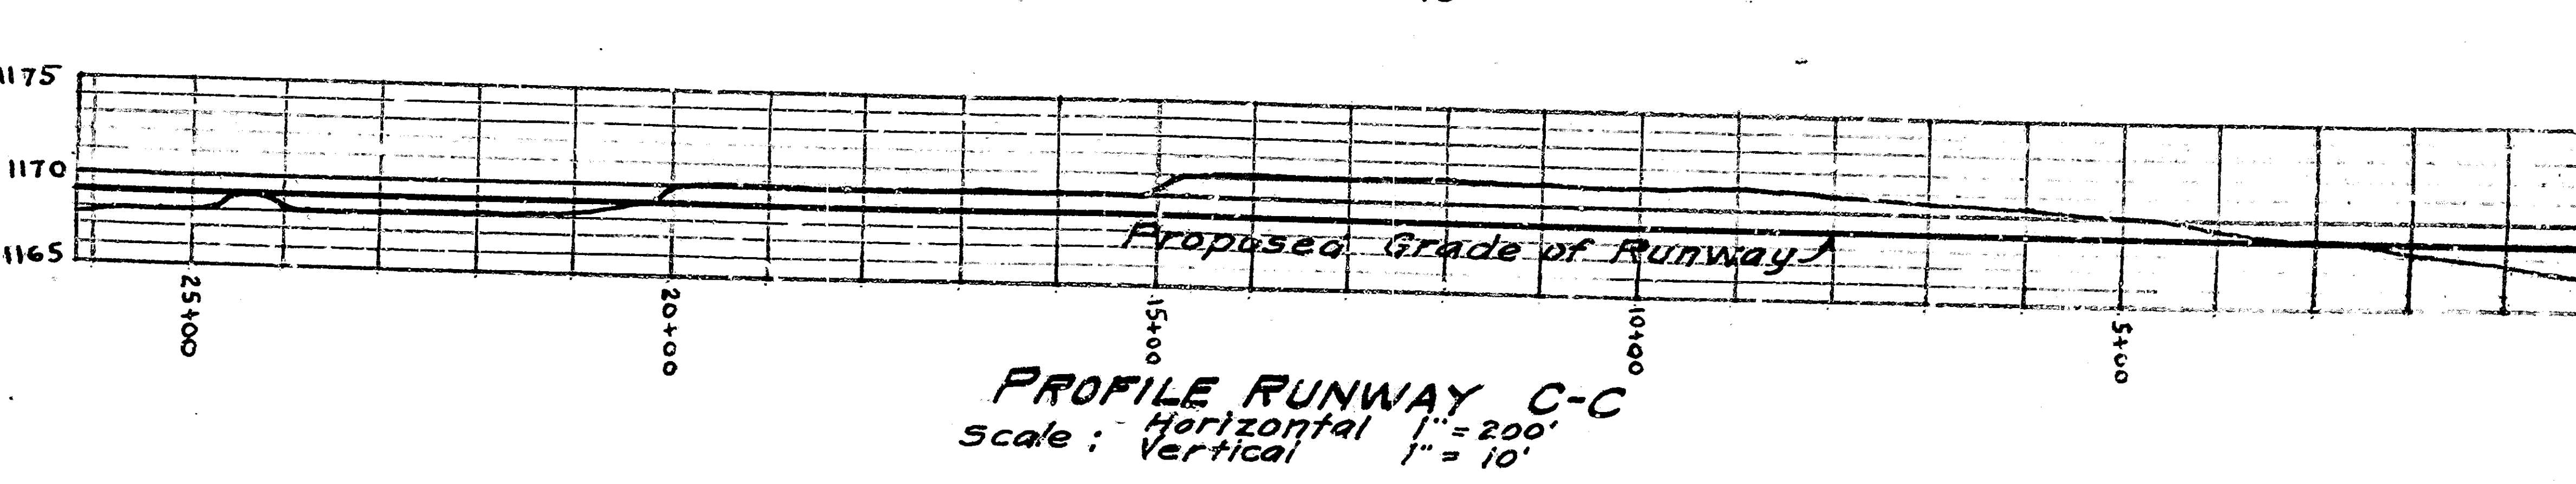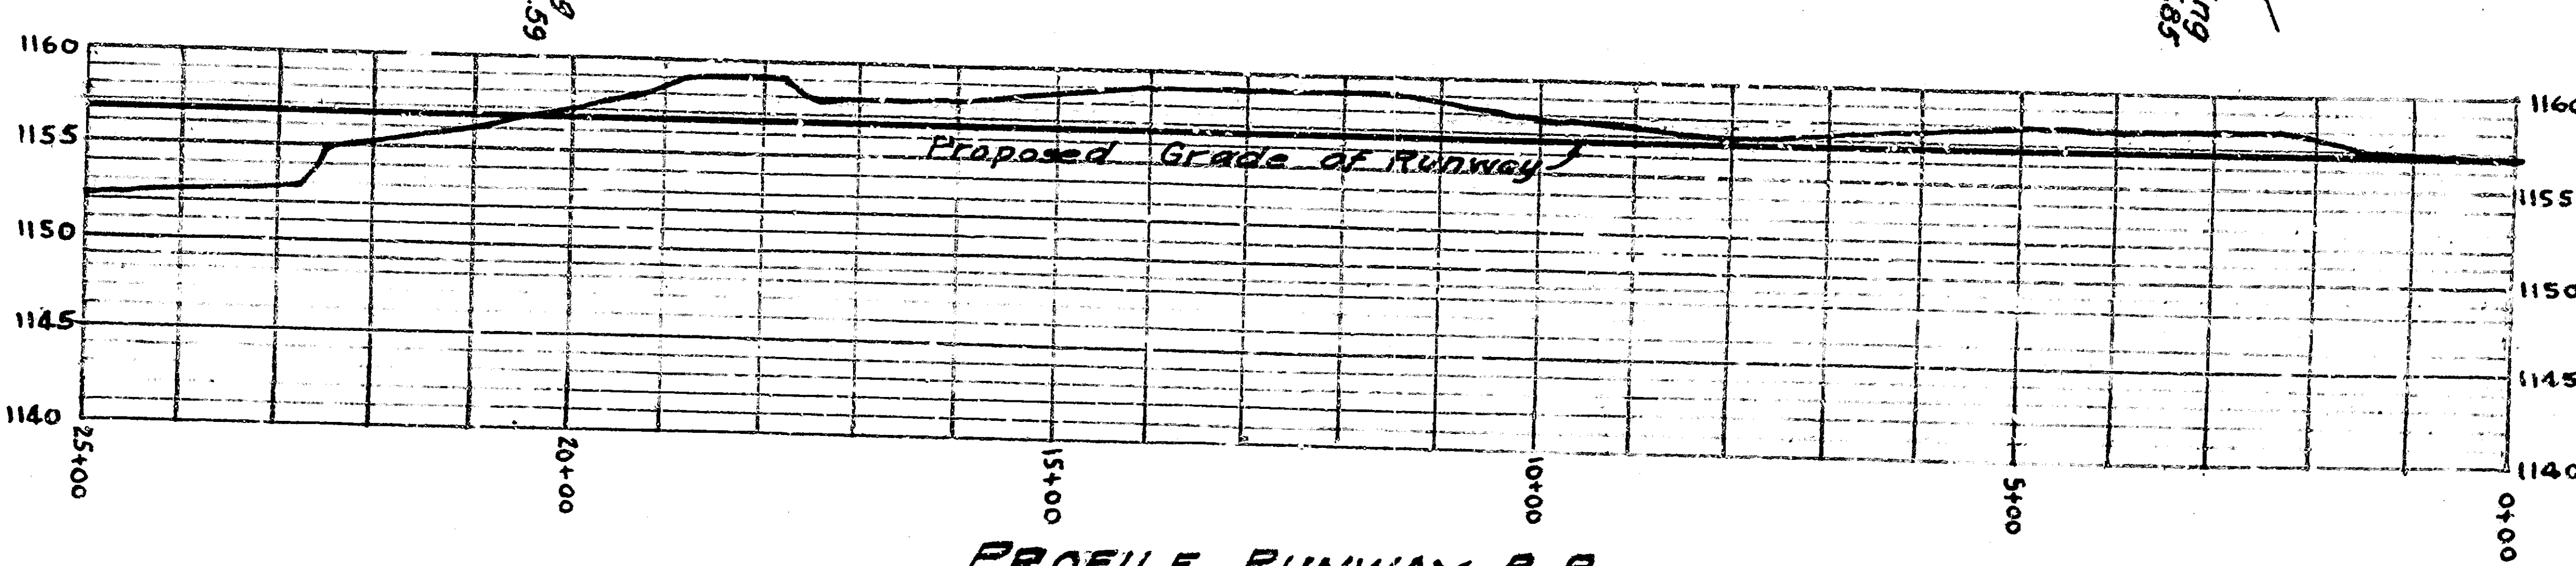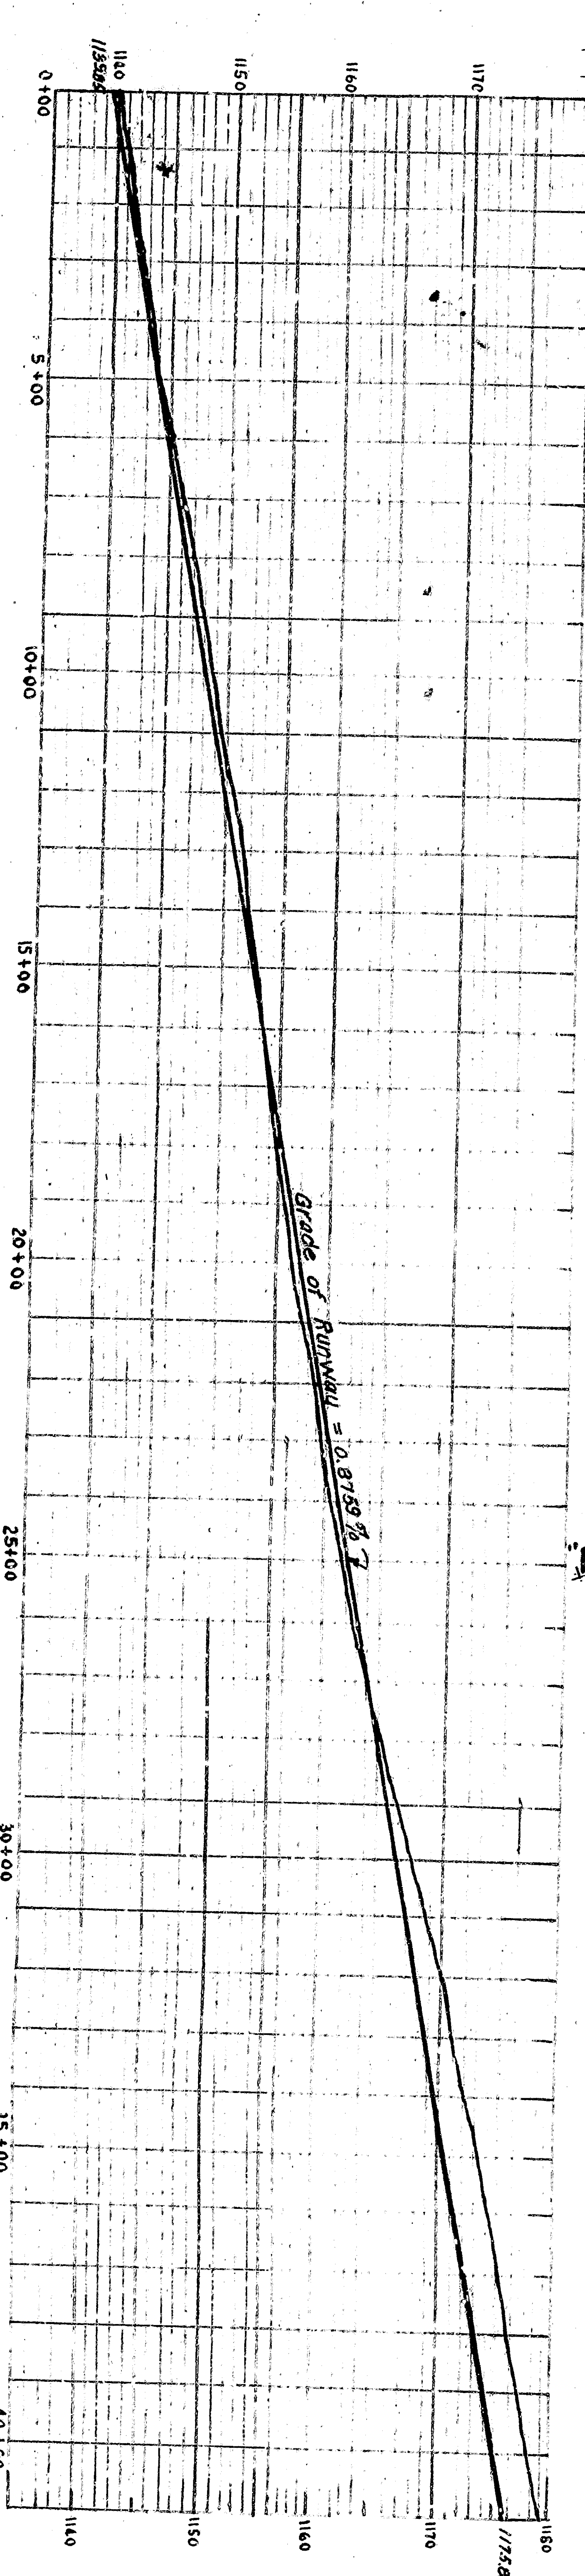

SAN BERNARDINO MUNICIPAL AIRPORT

CONTOUR MAP AND PROFILES
 Scale as shown

DIA
 DIA
 DIA