

T ST

PROFILE  
WESTERN AVE

GODDLETT ST TO P 910820 North  
from  
F.B. 132/55-7

PROFILE 400' EAST OF EAST CURB LINE.

M.H.

W.P.L. WESTERN AVE.

E OF CURB LINE  
WESTERN AVE.  
E OF M.H.

P.L. LANCASTER ST  
M.H.

P.L. LANCASTER ST

M.H.

N.P.L. 212<sup>nd</sup> ST (East)  
212<sup>nd</sup> ST (West)

212<sup>nd</sup> ST (West)  
212<sup>nd</sup> ST (East)

1.20%  
3" V.C.P. SEWER  
El. 1204.40  
El. 1202.40

1.30%  
El. 1202.70  
El. 1199.00  
1200

1190  
El. 1200.00  
1200  
El. 1204.00


0.81%  
El. 1198.70  
El. 1202.70

0.80%  
El. 1197.80

Flow Line

0.36%

8" V.C.P. SEWER



T ST

PROFILE  
WESTERN AVE

GODDLETT ST TO P 910820 North  
from  
F.B. 132/55-7

PROFILE 400' EAST OF EAST CURB LINE.