



PART ELEVATION-SECTION AT A.A.

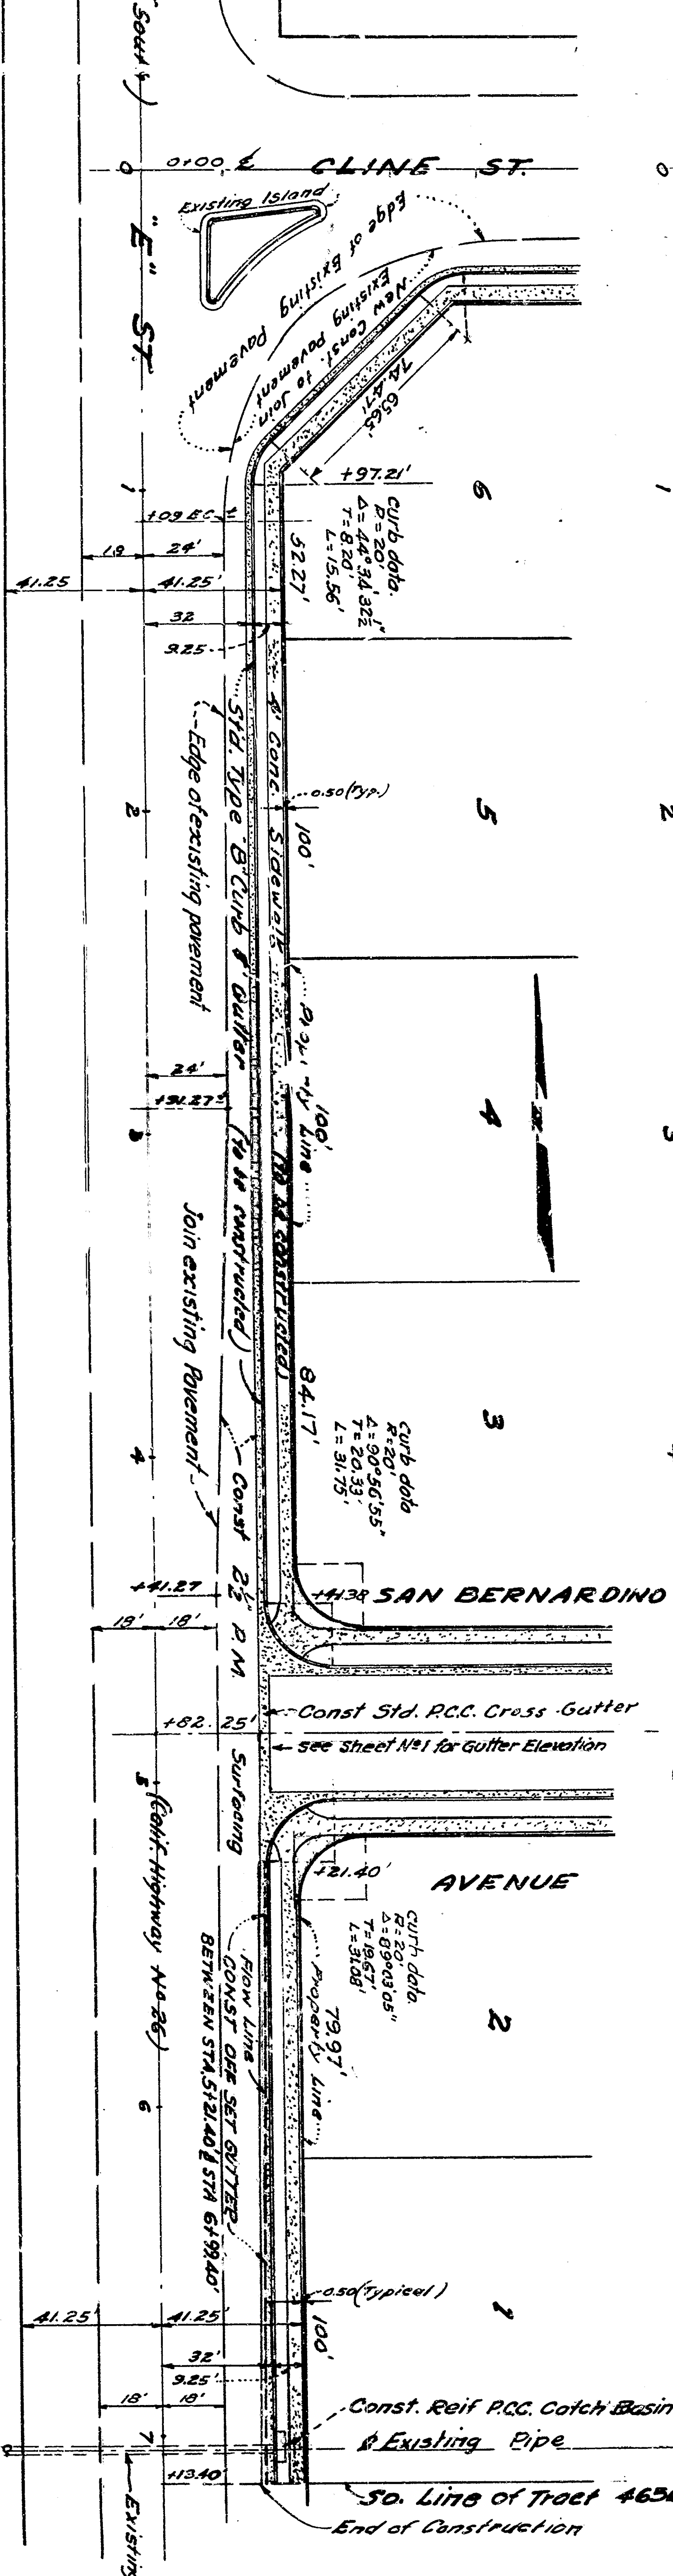

TYPICAL PLAN OF ALLEY RETURNS

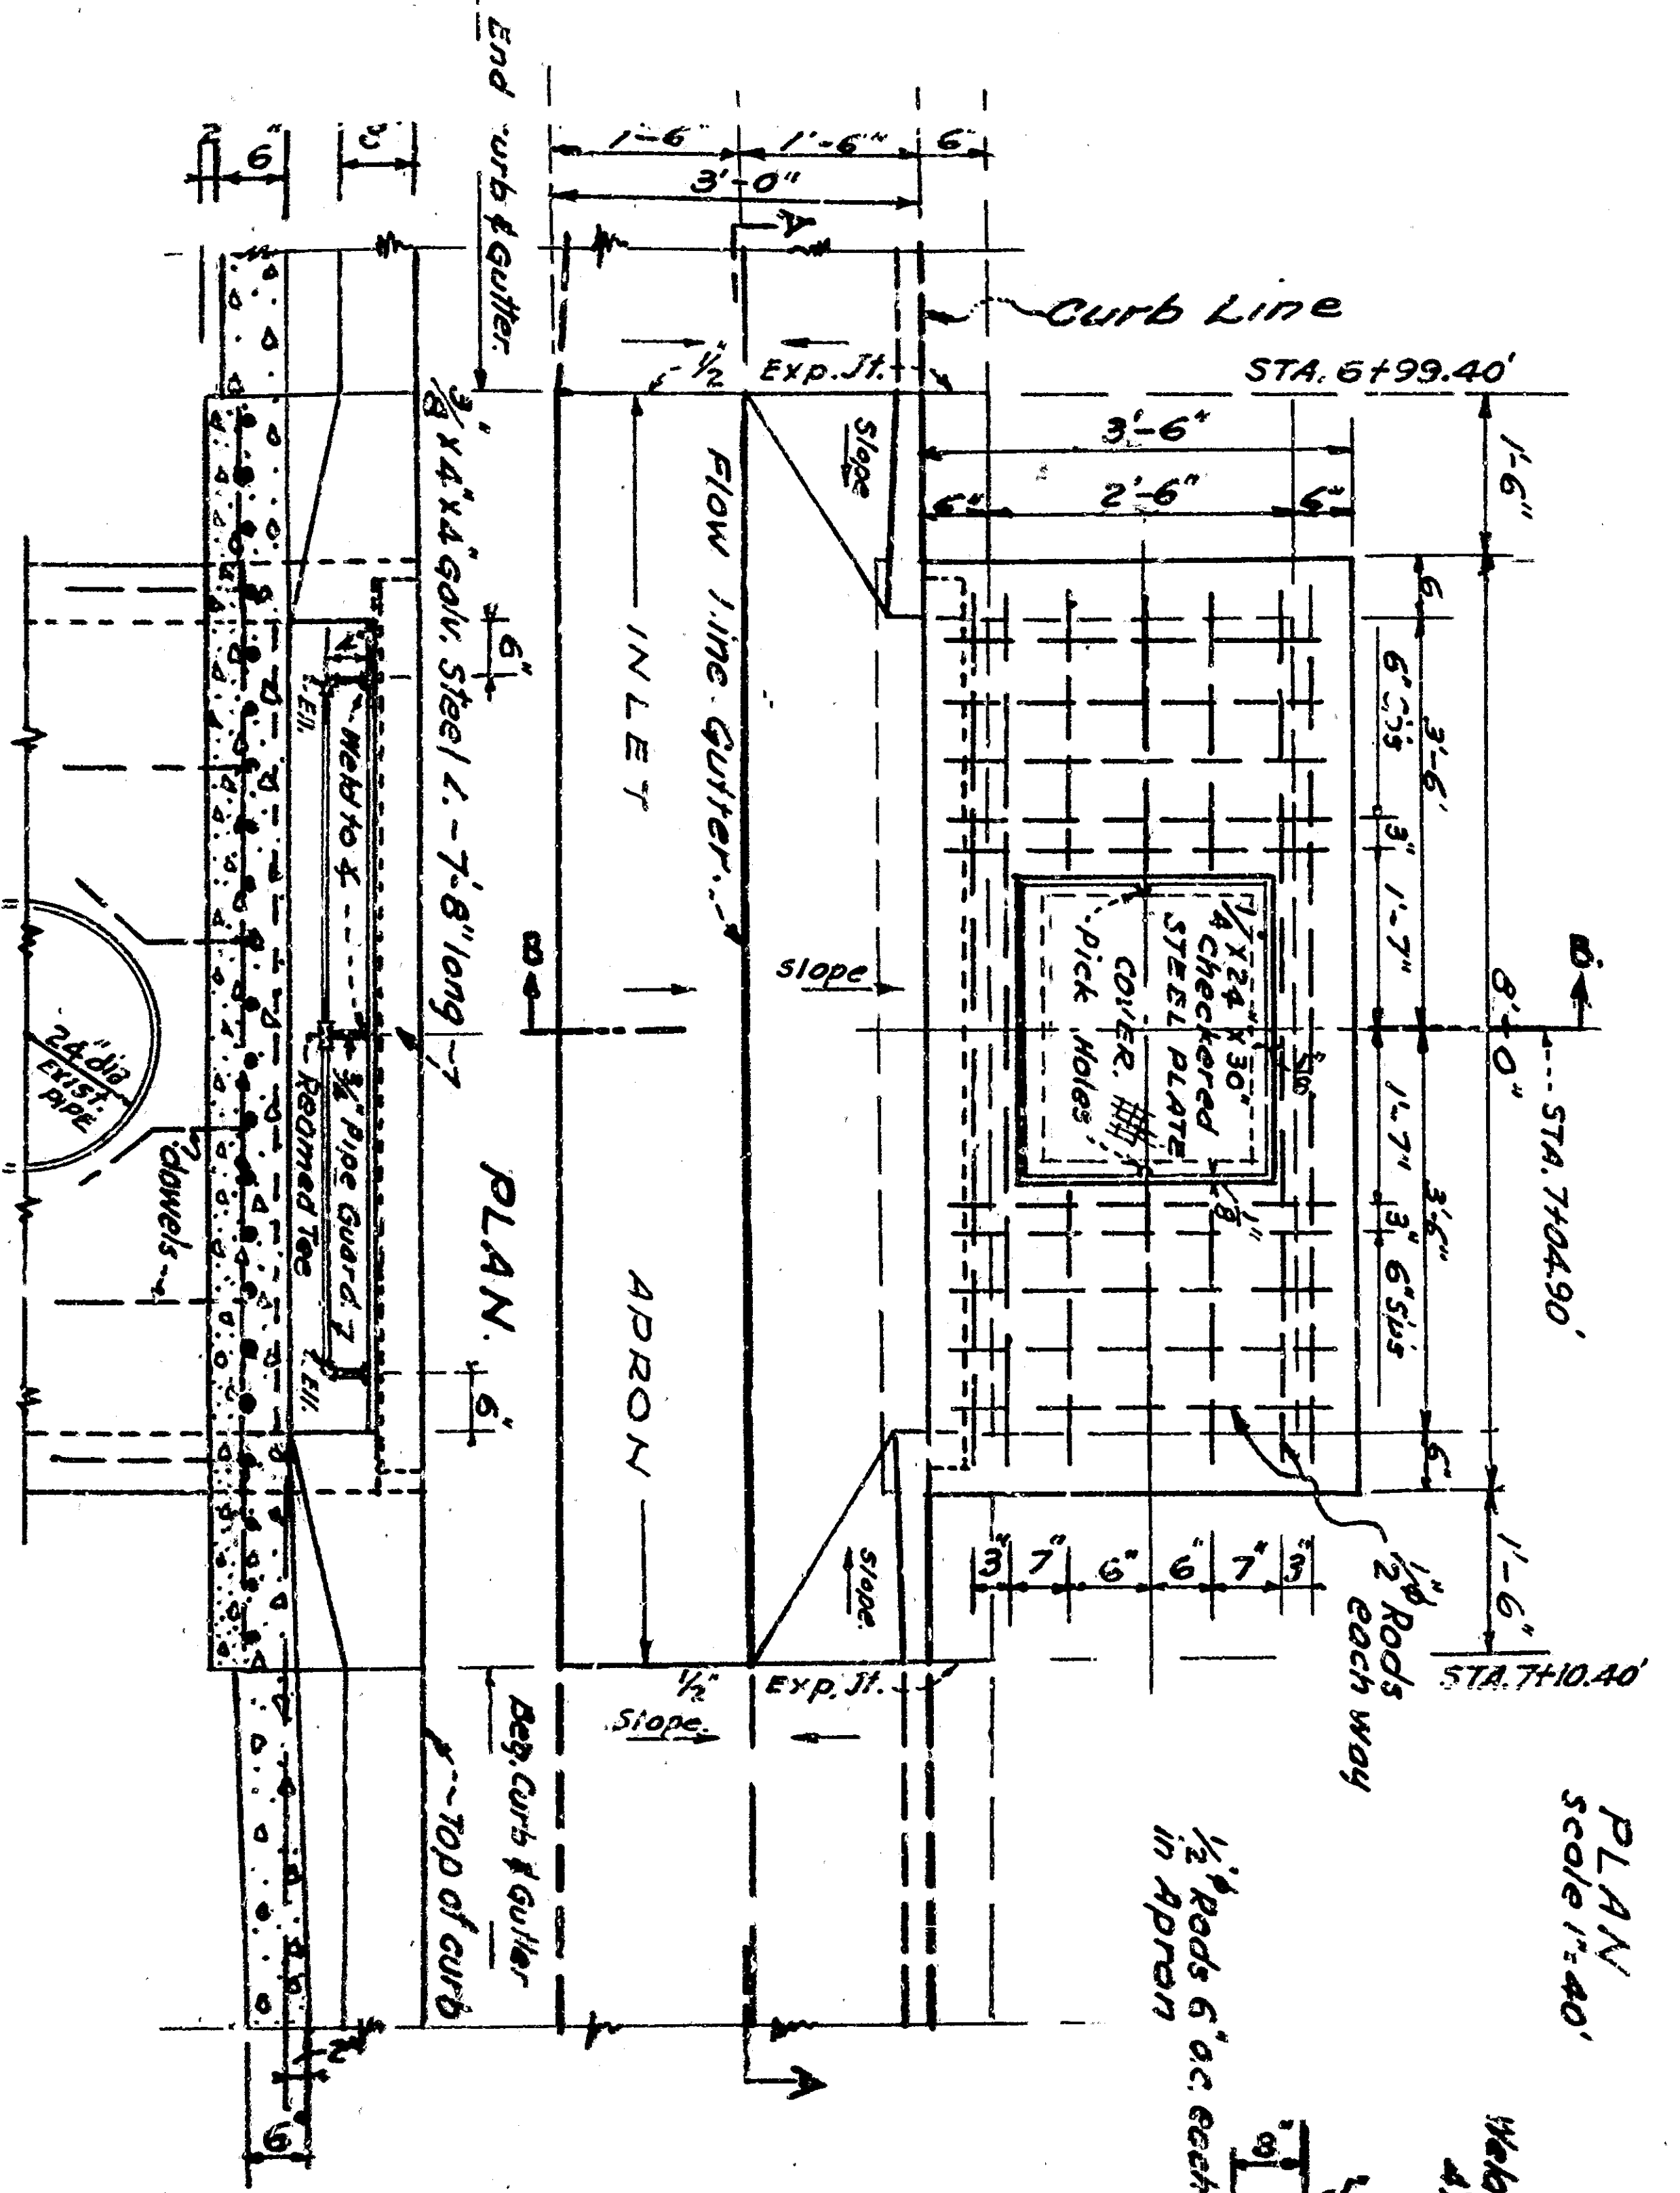