

PLAN
Scale of 1/4"

TYPICAL HALF CROSS SECTION OF BRIDGE
Scale of 1/4"


SECTION C-C

SECTION D-D

SECTION A-A

SECTION B-B

PLAN AND
 CIVIL ENGINEER
 CALIFORNIA
 CIVIL ENGINEER
 MAY 1923

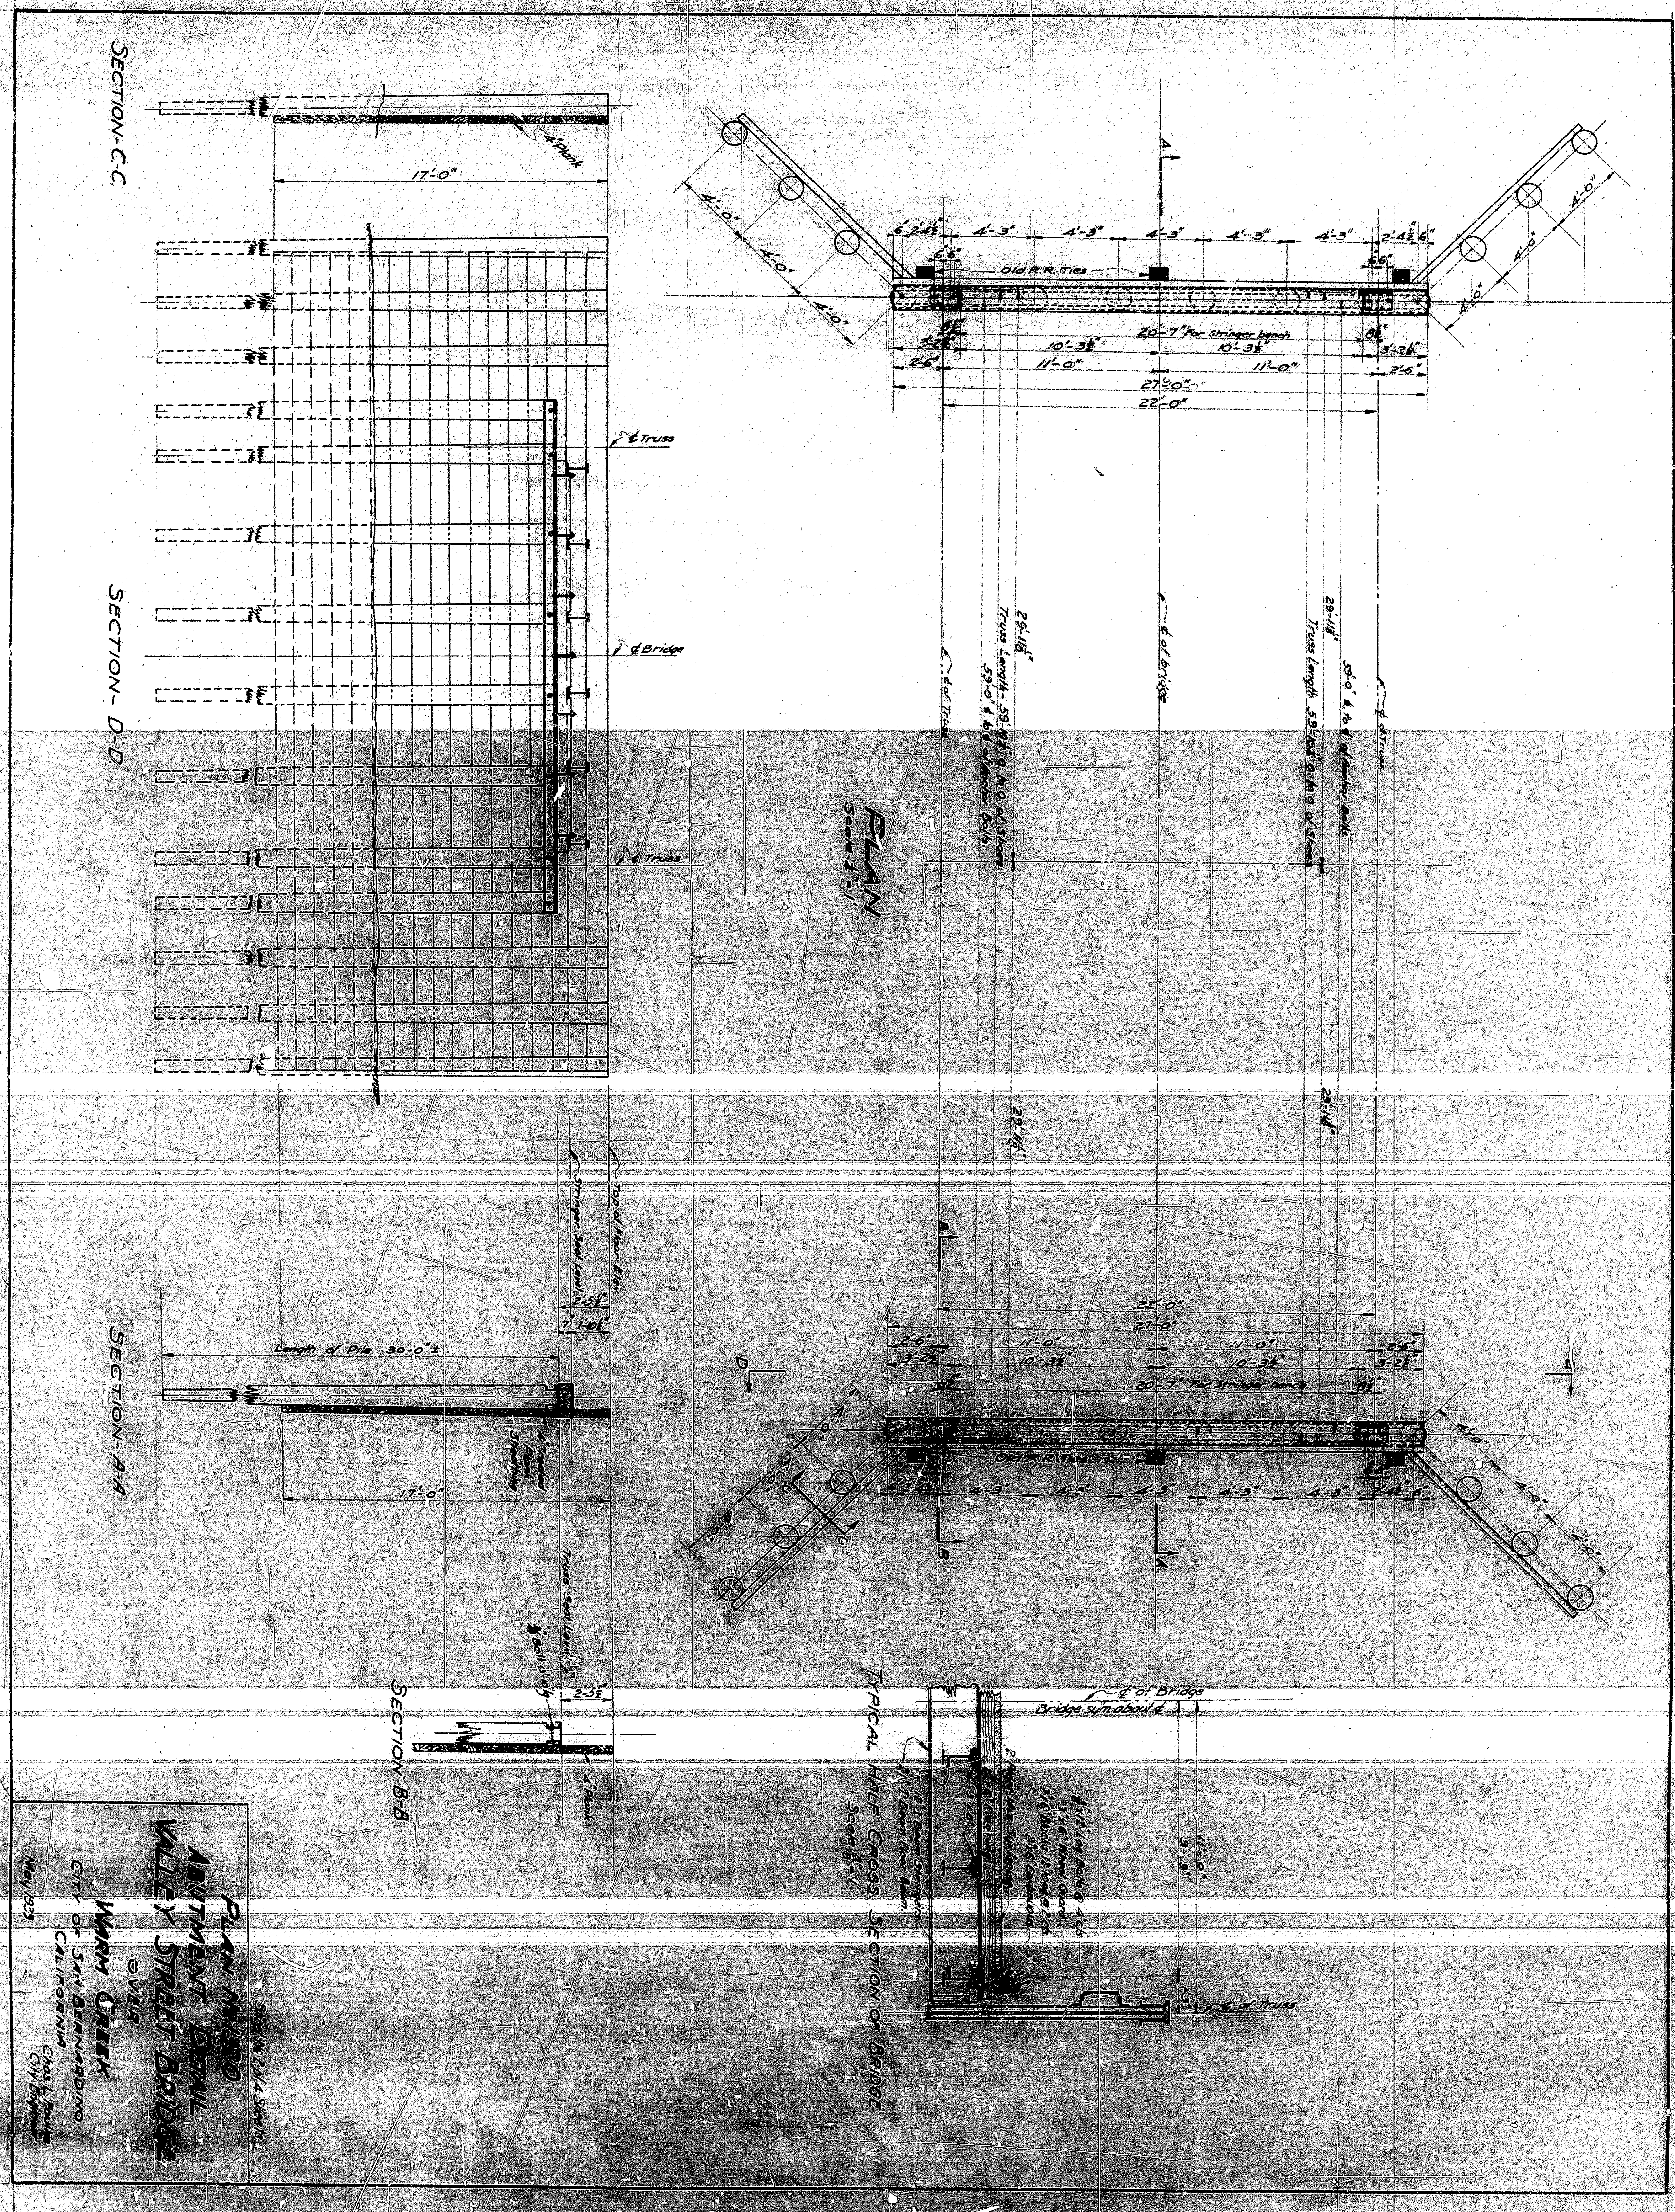

PLAN
Scale of 1/4"

TYPICAL HALF CROSS SECTION OF BRIDGE
Scale of 1/4"


SECTION C-C

SECTION D-D

SECTION A-A

SECTION B-B

PLAN AND
 OVER
 CITY OF SAN BERNARDINO
 CALIFORNIA
 CIVIL ENGINEER
 MAY 1923

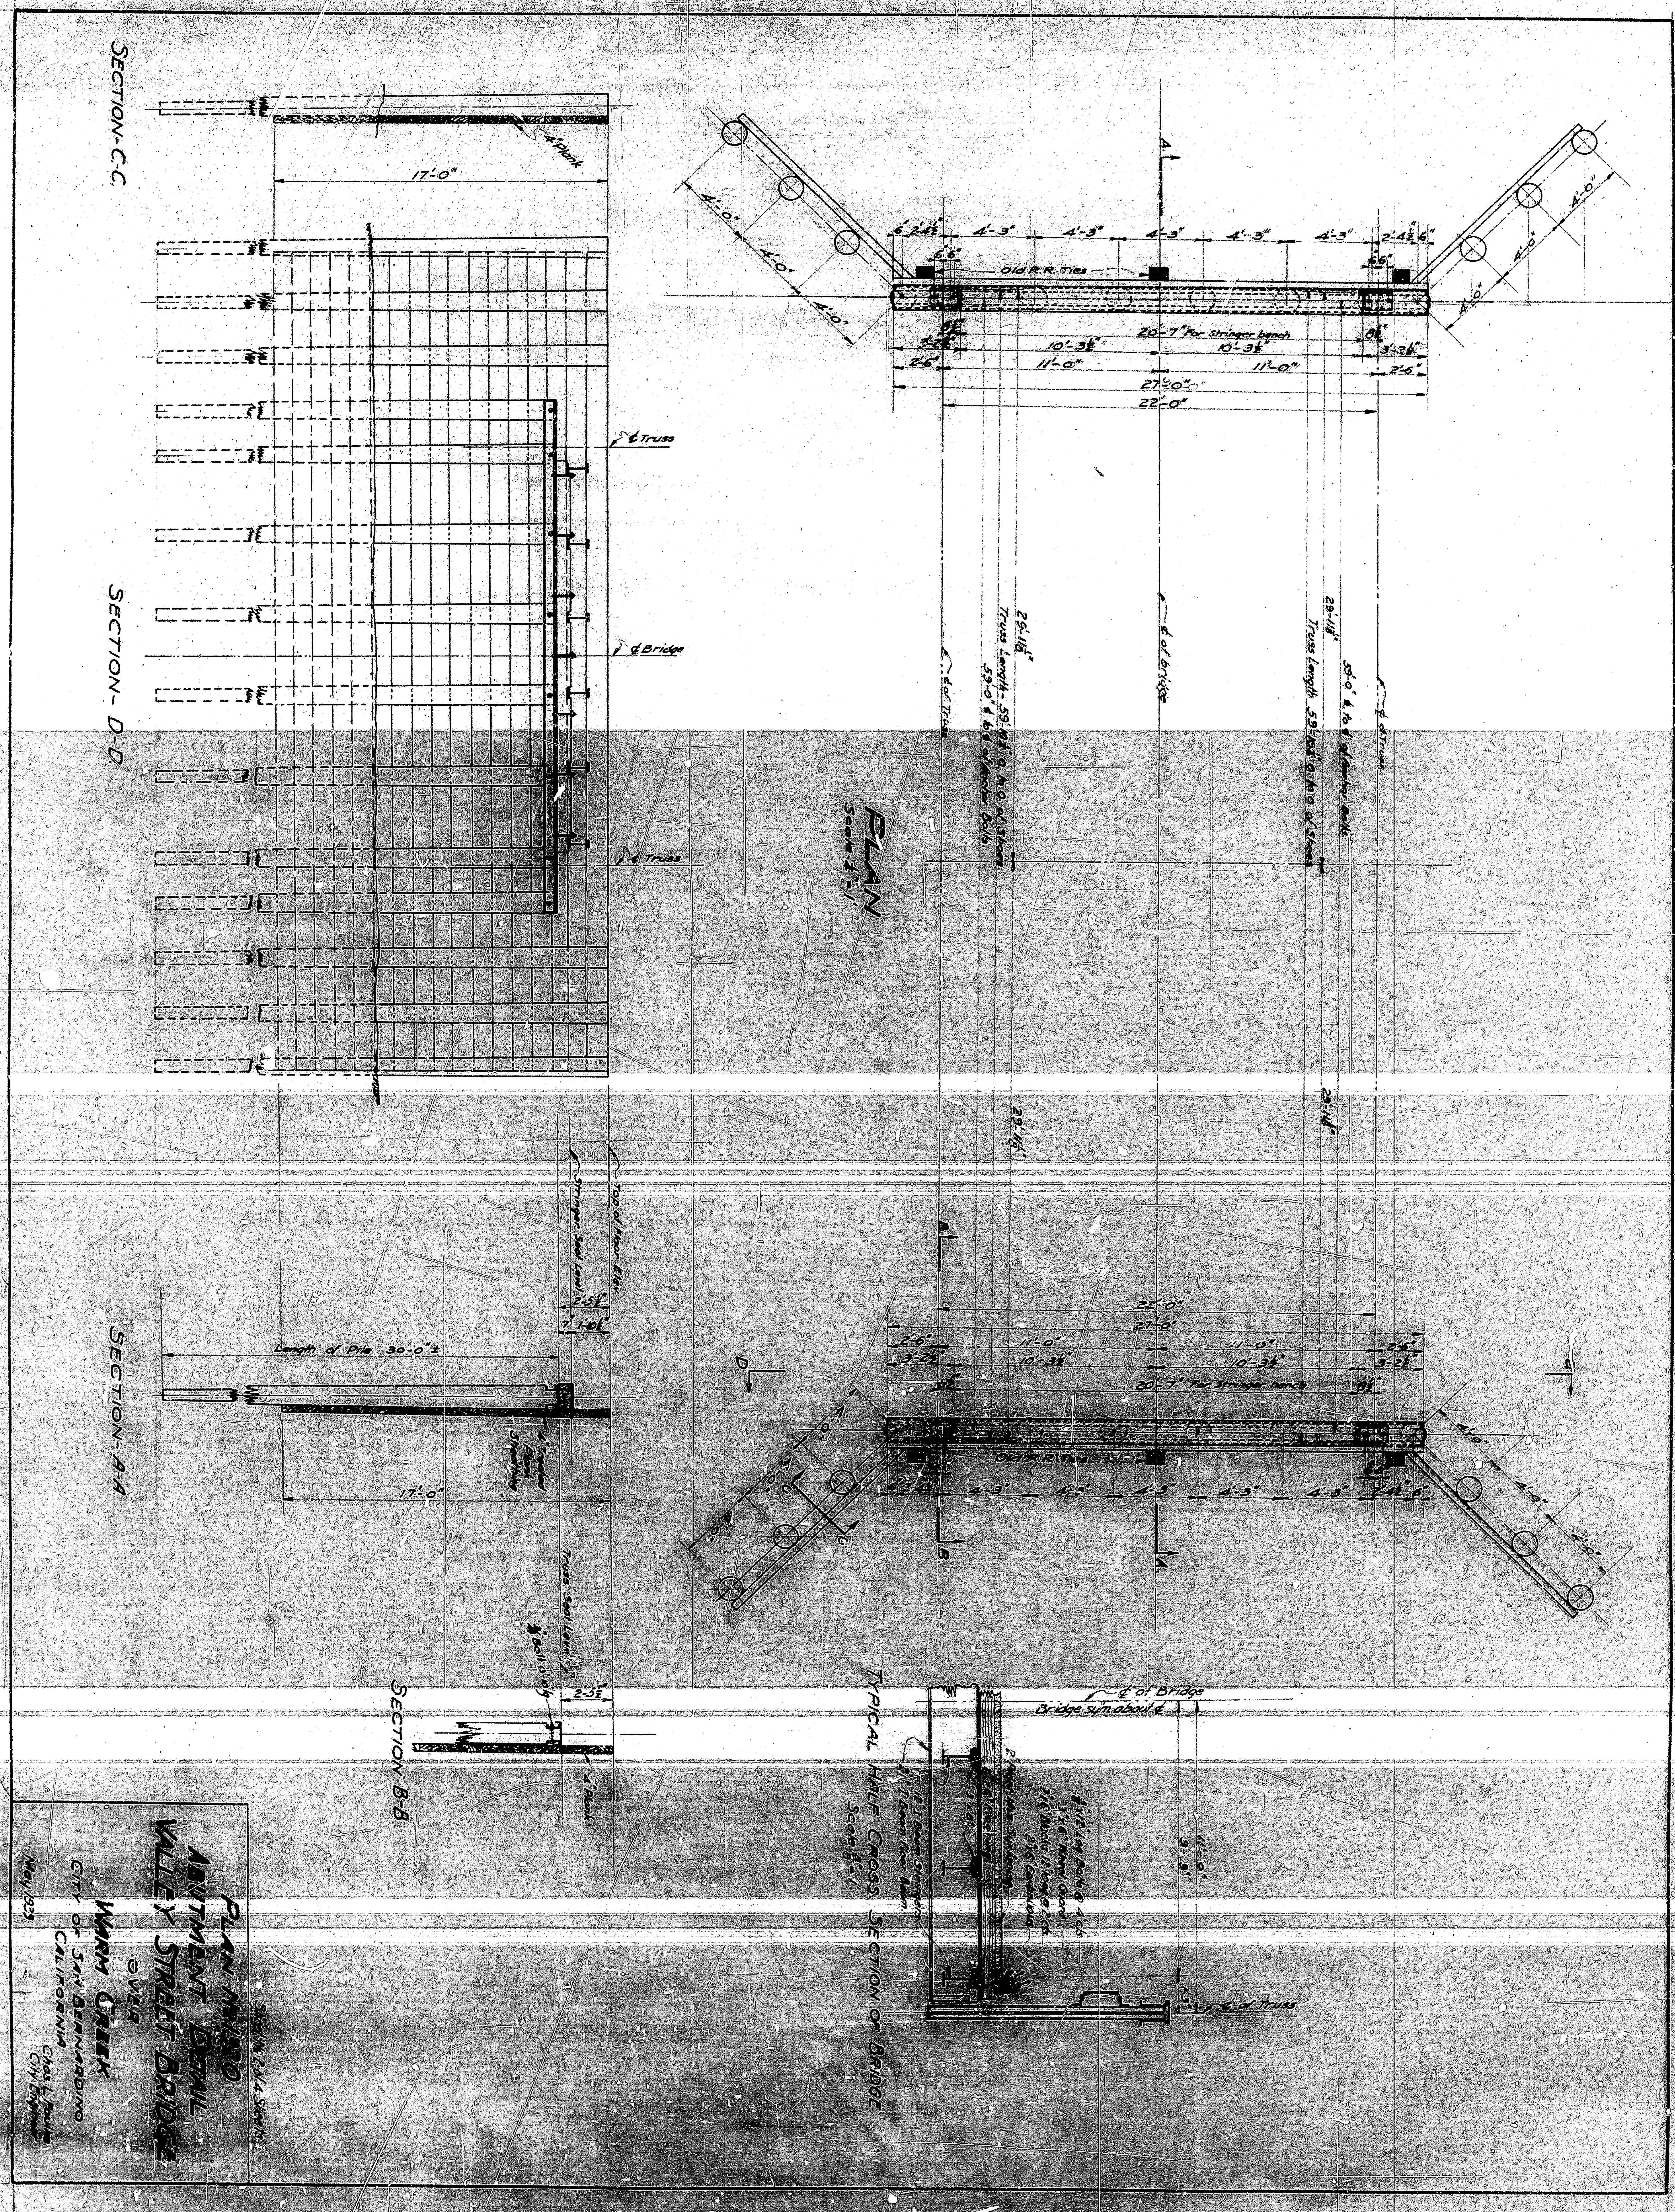

PLAN
Scale of 1/4"

TYPICAL HALF CROSS SECTION OF BRIDGE
Scale of 1/4"


SECTION C-C

SECTION D-D

SECTION A-A

SECTION B-B

PLAN AND
 OVER
 CITY OF SAN BERNARDINO
 CALIFORNIA
 CHAS. F. SMITH
 CIVIL ENGINEER
 MAY 1923

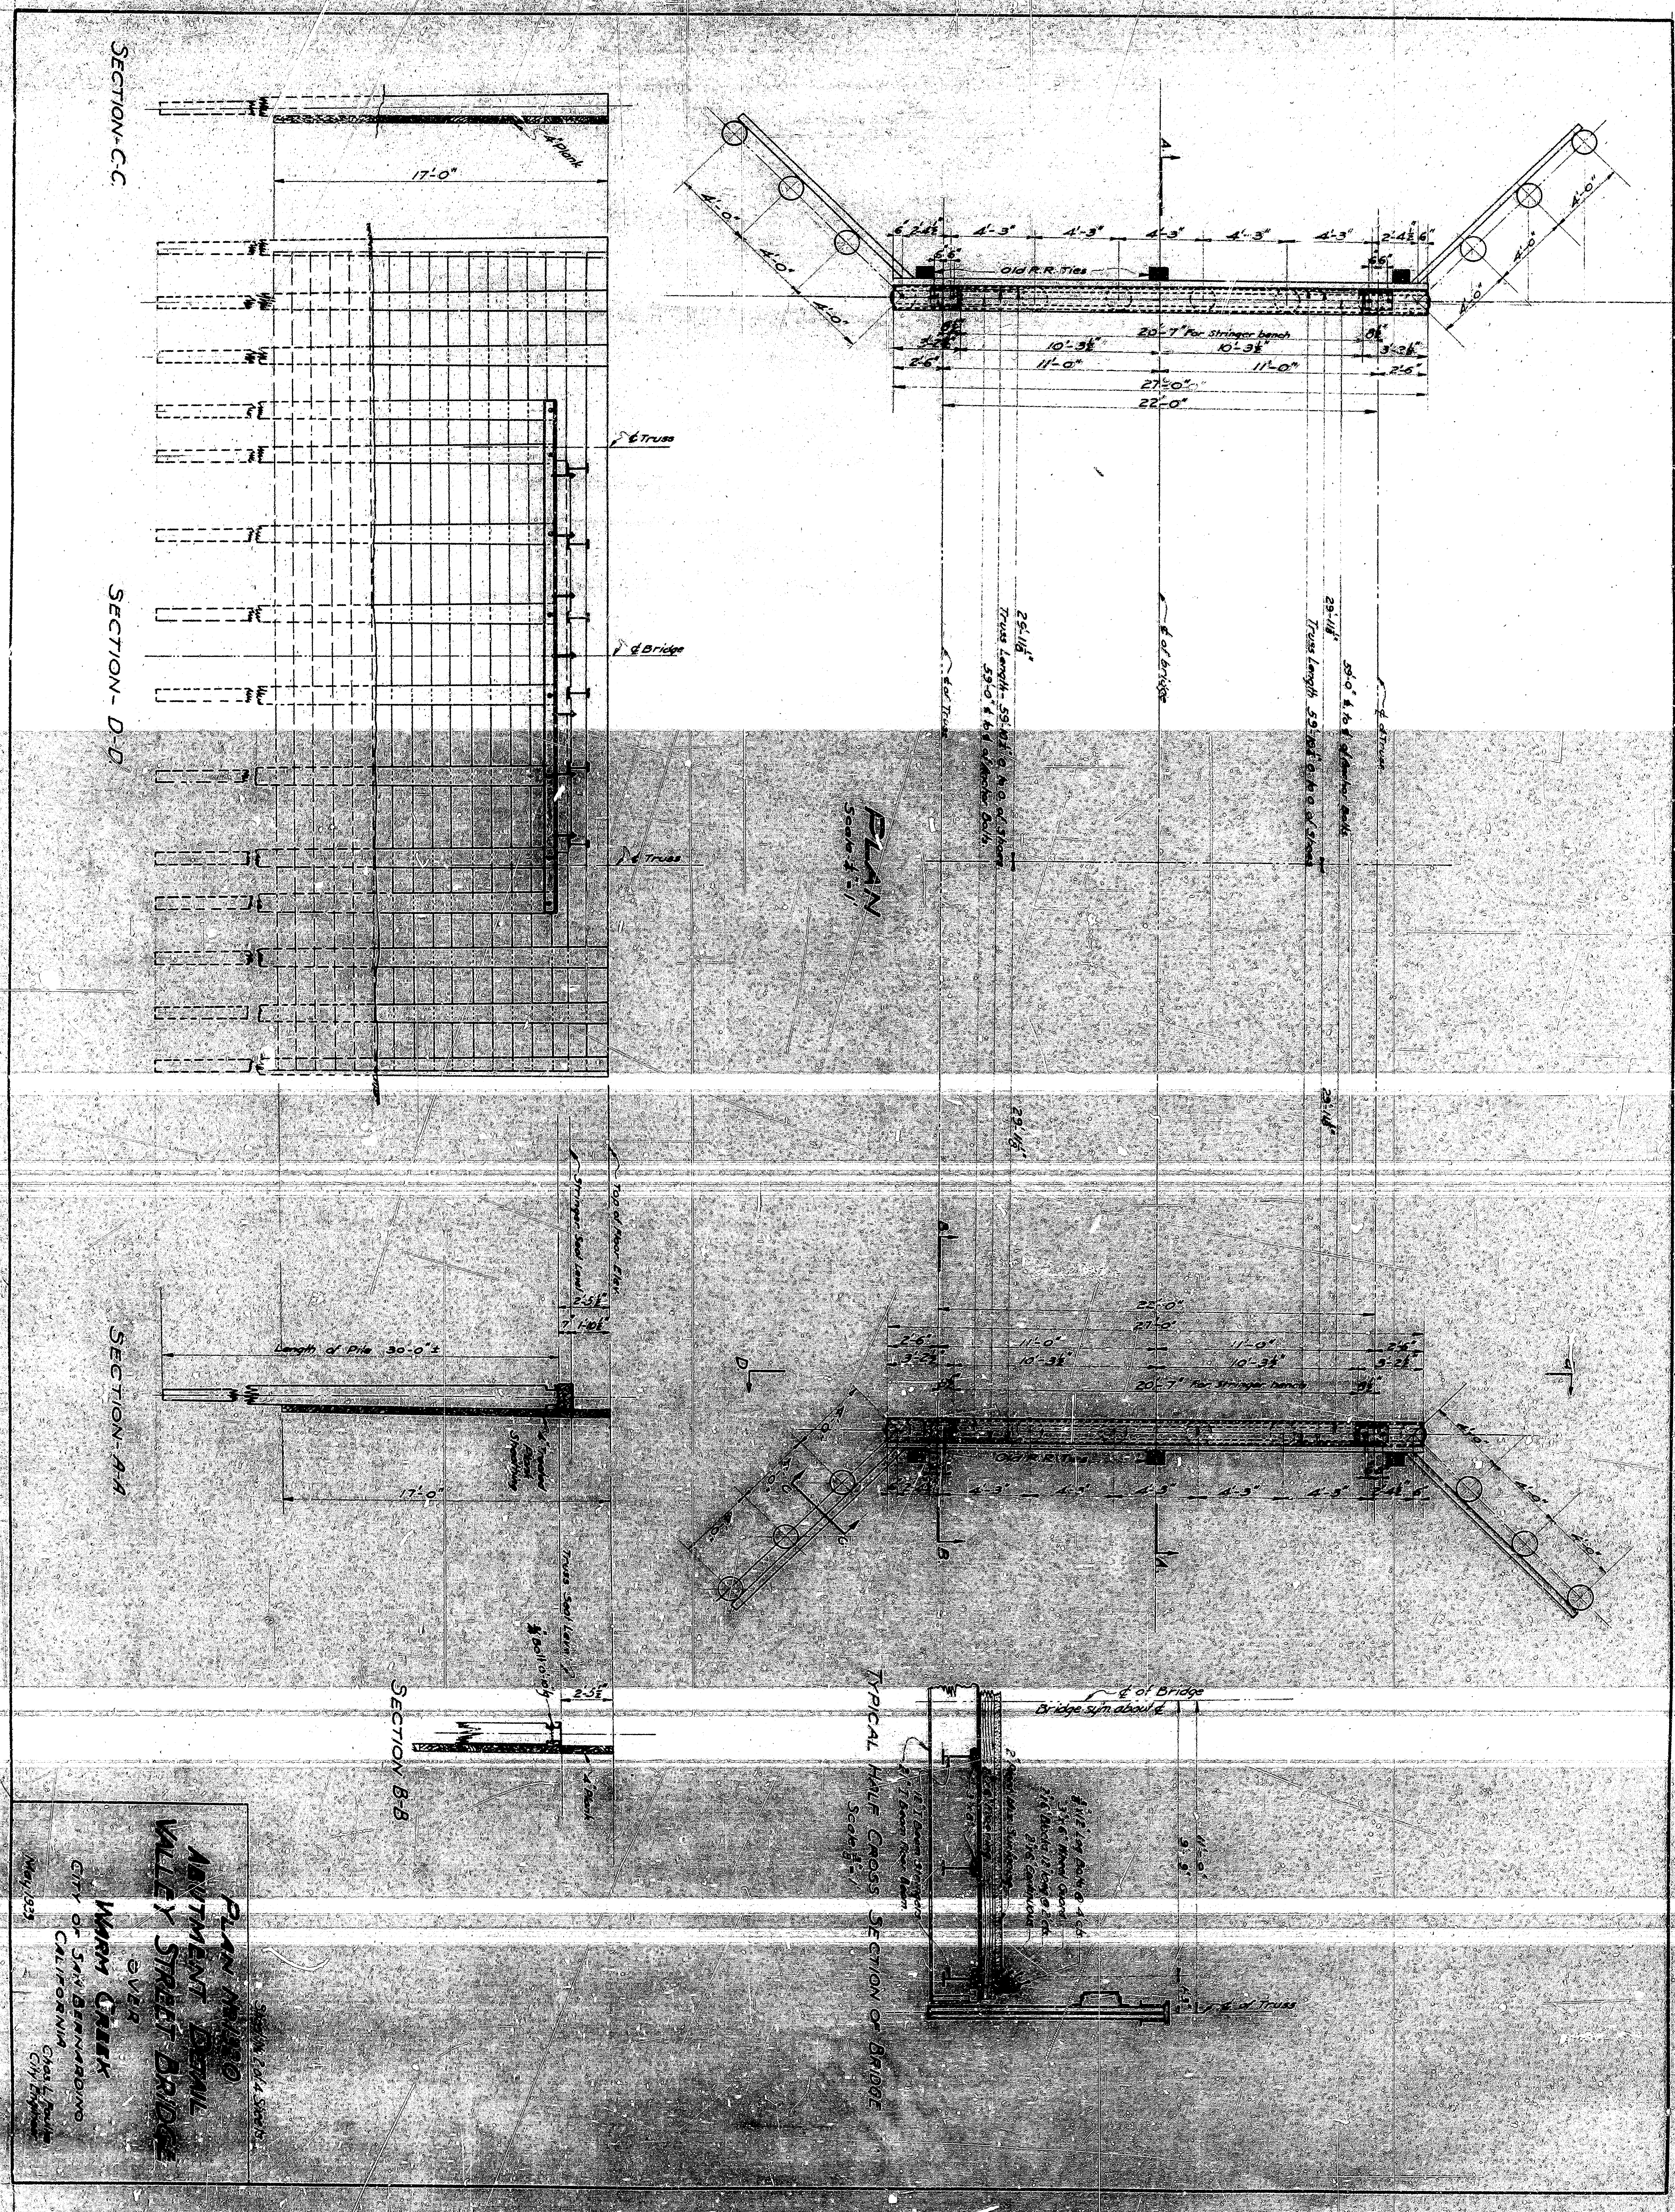

PLAN
Scale of 1/4"

TYPICAL HALF CROSS SECTION OF BRIDGE
Scale of 1/4"


SECTION C-C

SECTION D-D

SECTION A-A

SECTION B-B

PLAN AND
 MAY 1923

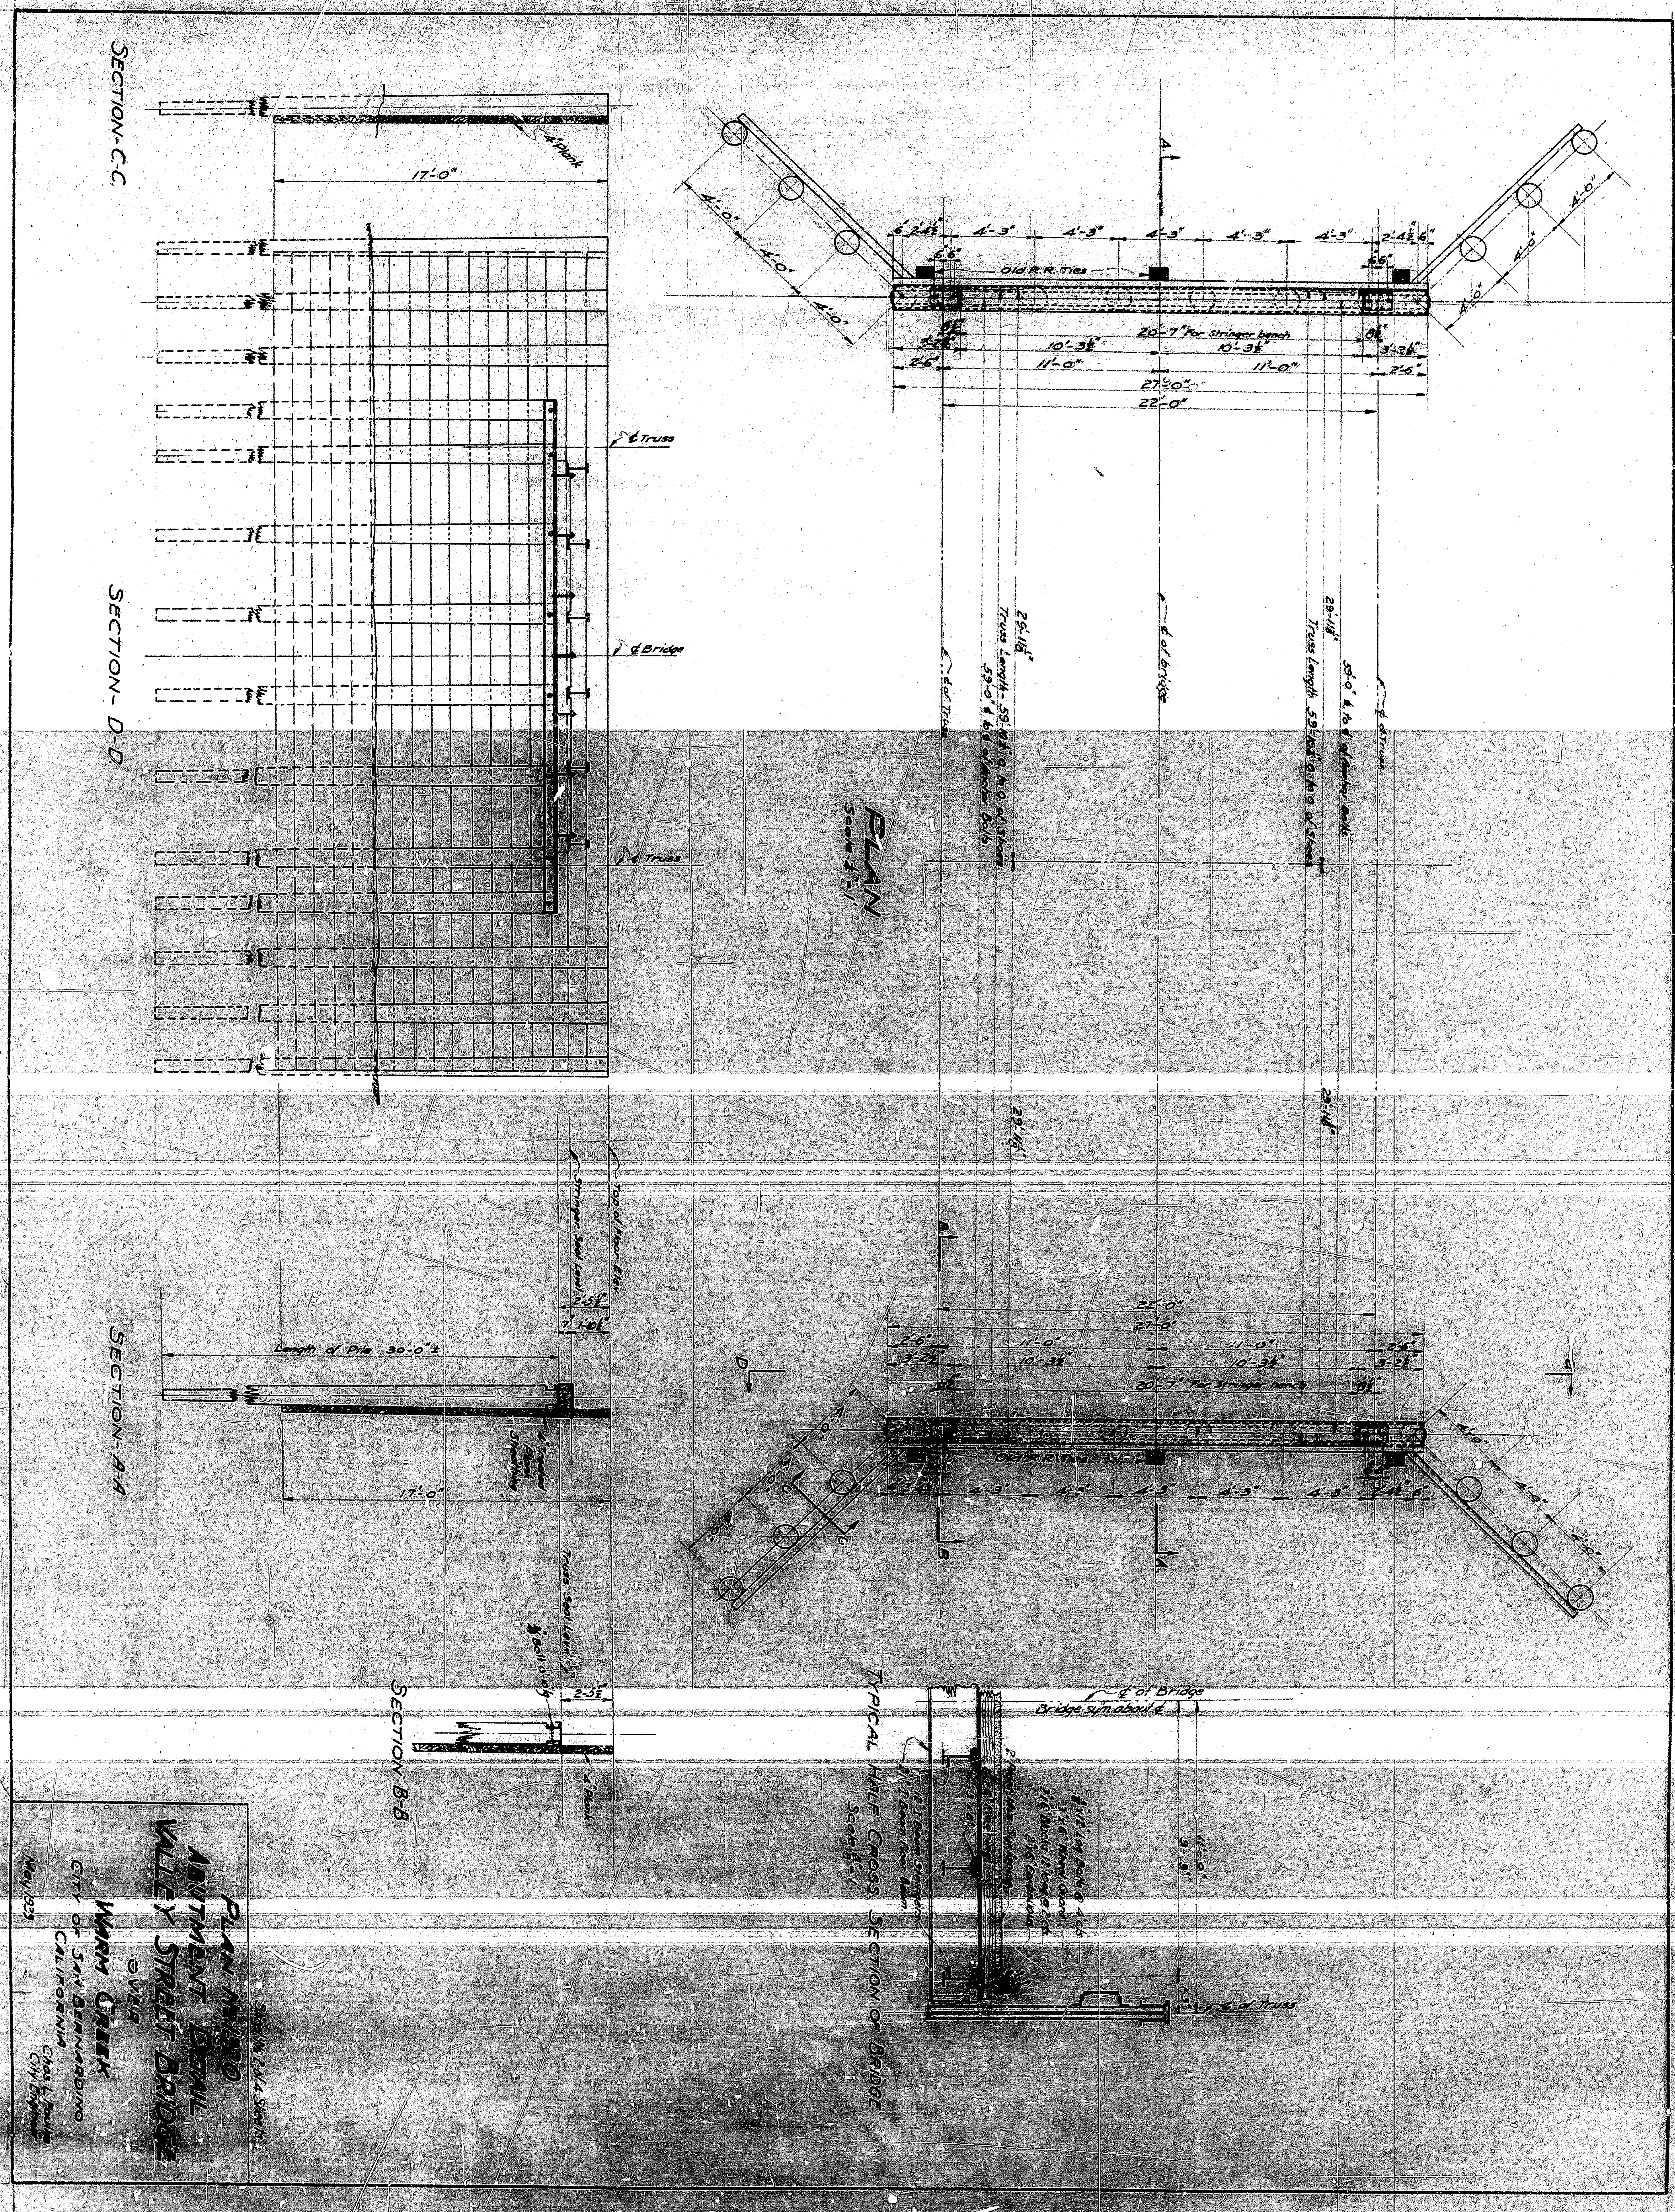

PLAN
Scale of 1/4"

TYPICAL HALF CROSS SECTION OF BRIDGE
Scale of 1/4"


SECTION C-C

SECTION D-D

SECTION A-A

SECTION B-B

 MAY 1923

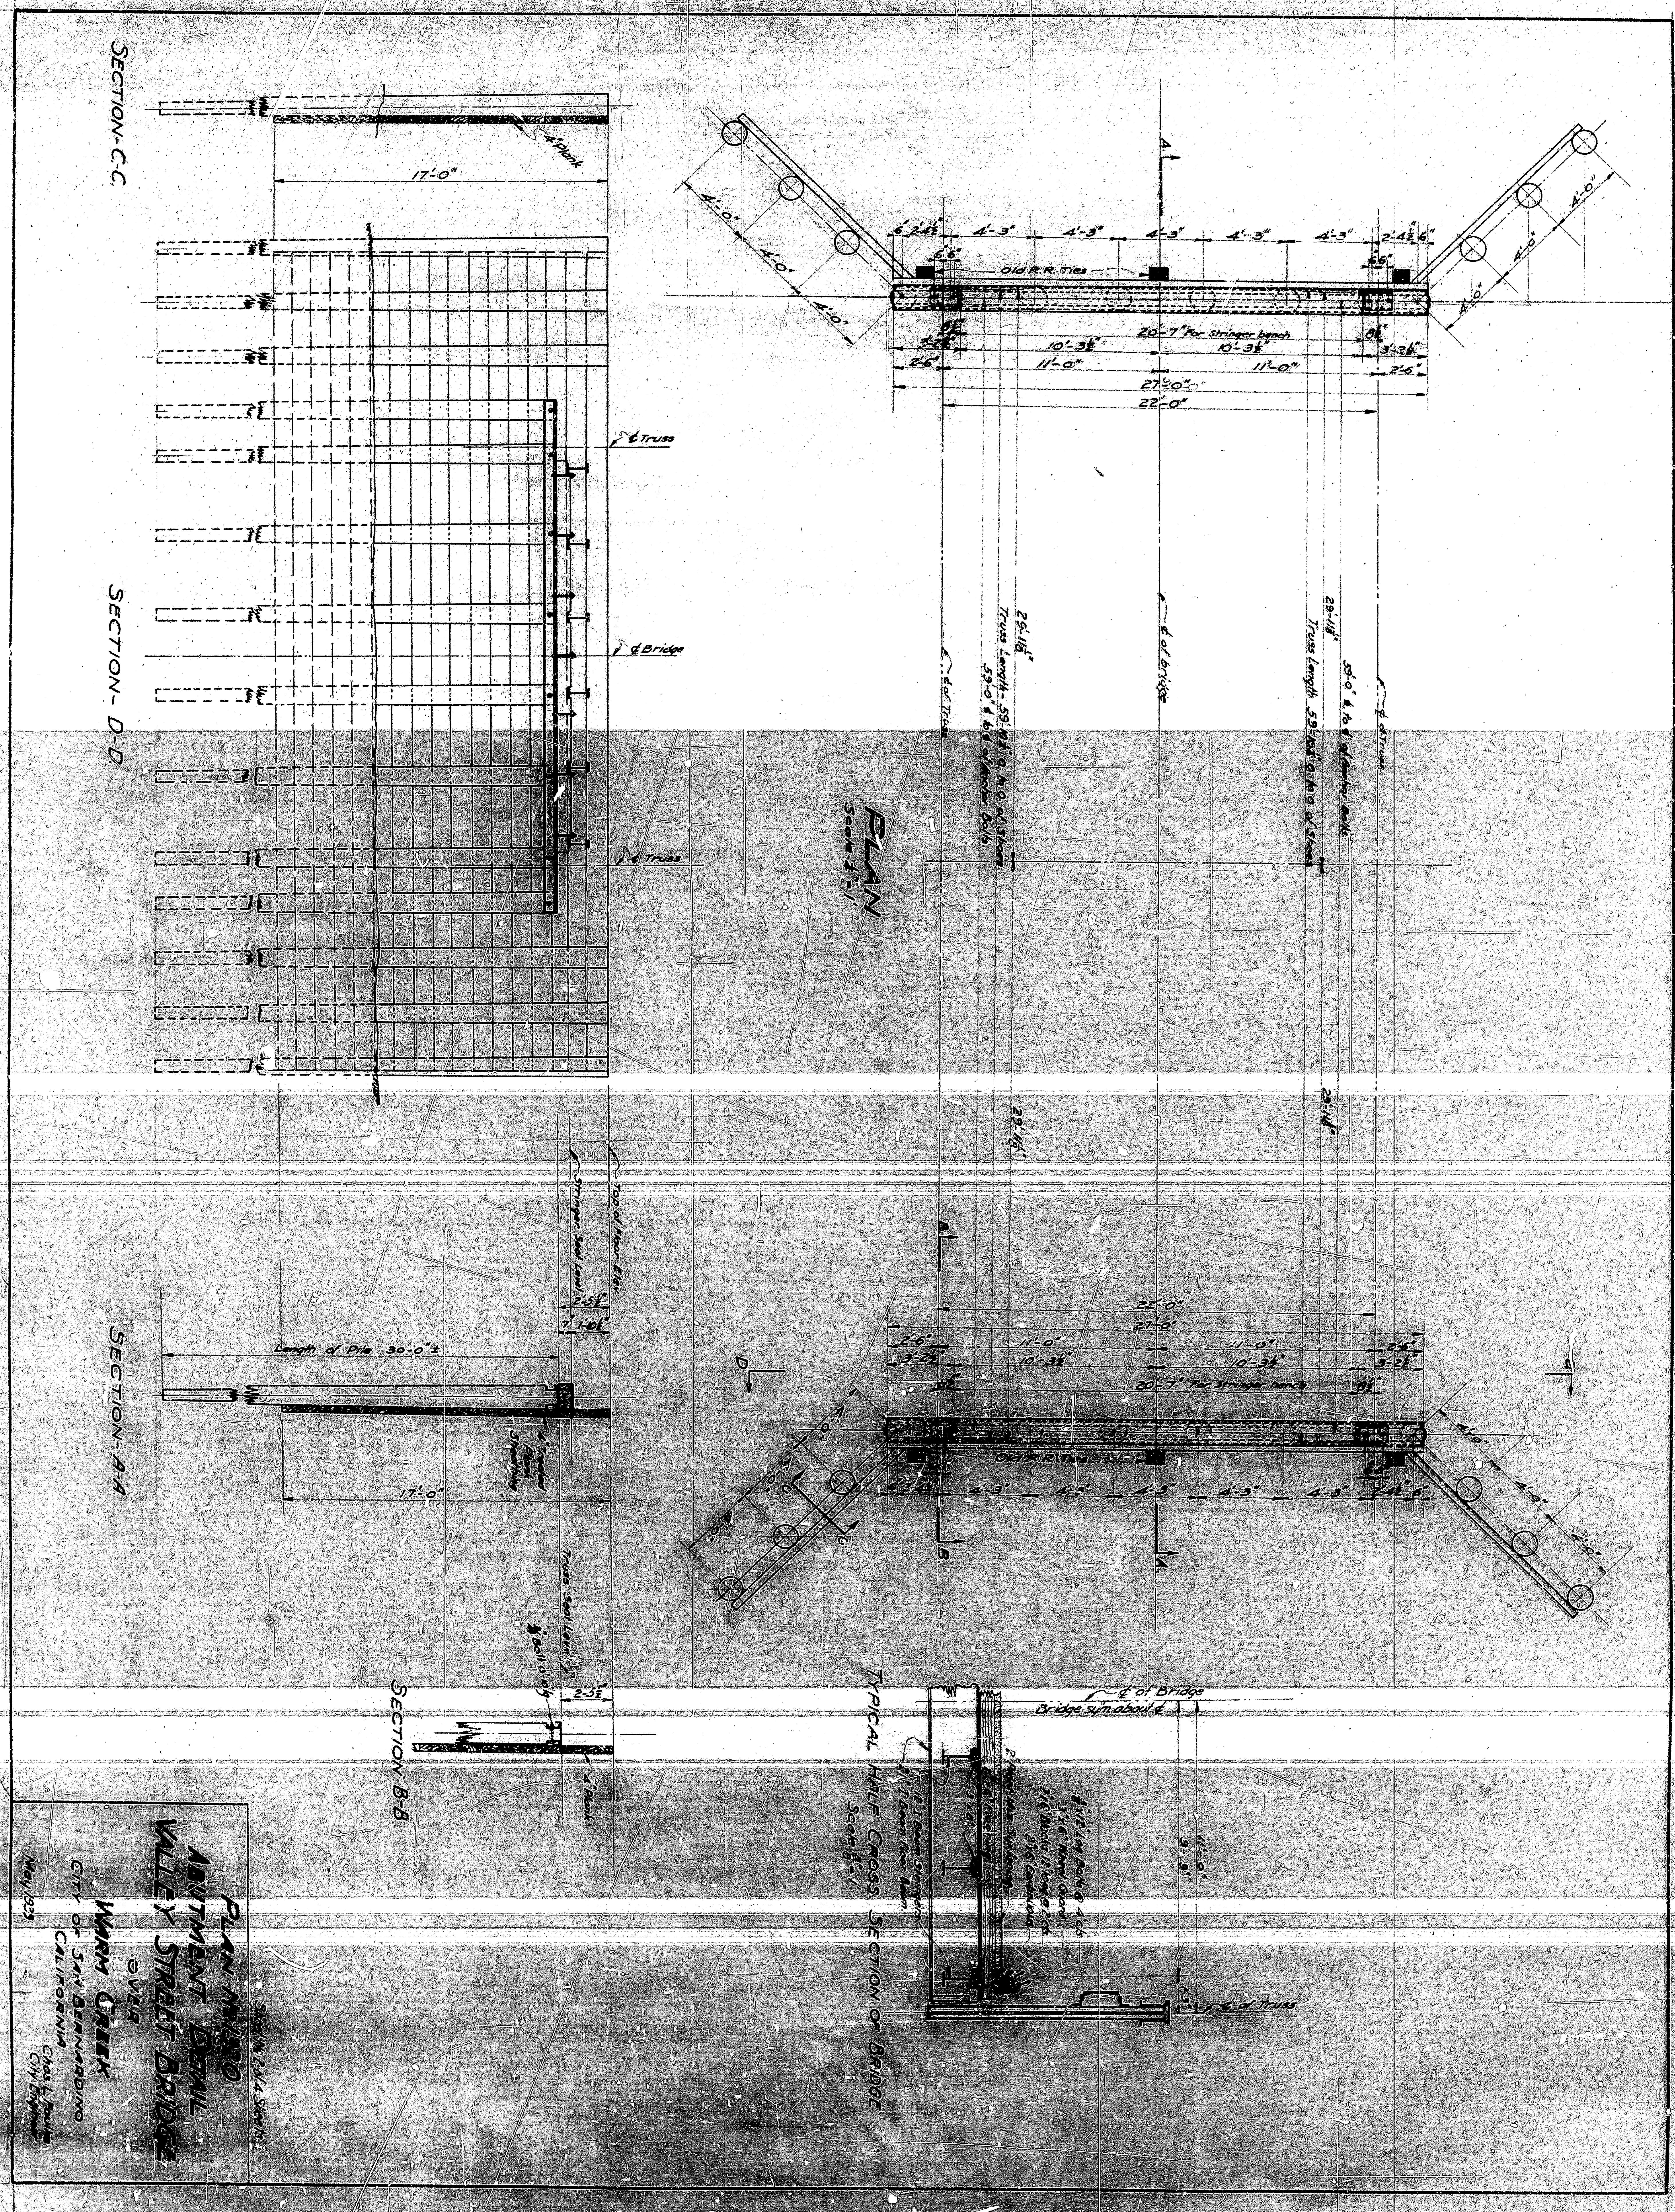

PLAN
Scale of 1/4"

TYPICAL HALF CROSS SECTION OF BRIDGE
Scale of 1/4"

MAY 1923