
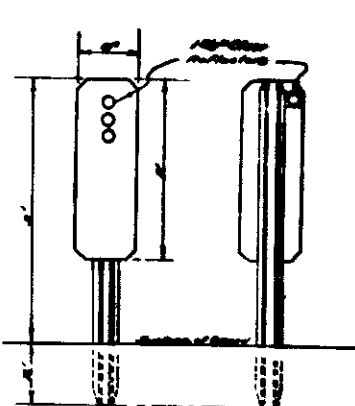
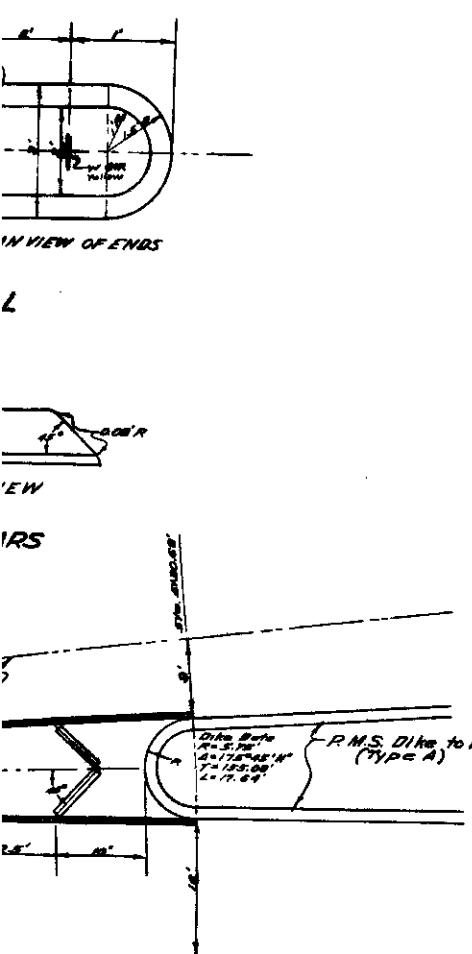


NOTE: Grade 38th Street as shown on Sheet 102

INTERSECTION LEVELS

Scale 1"=20'

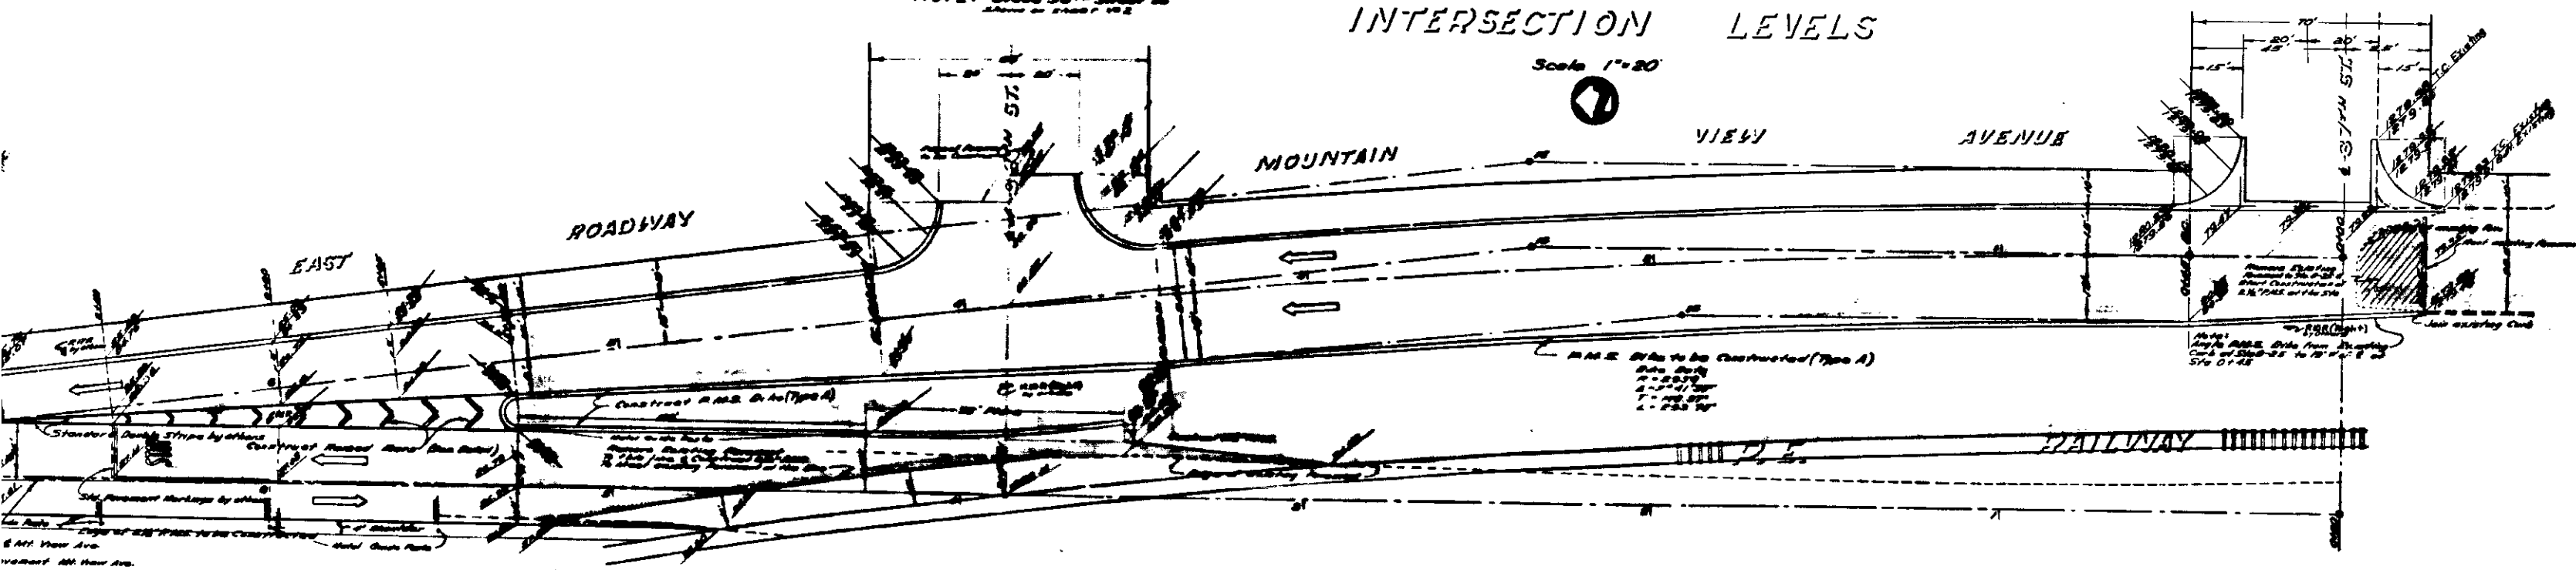

METAL GUIDE POSTS
SEE PLANS FOR LOCATION

