

SCALE: 1" = 40'

N



16+00
CONT. ON SHT. 3

26+00
CONT. ON SHT. 5

PROJECT NO. 44-279
 DATE FEB/65
 SHEET 4 OF 8
 9395

LOMA LINDA SANITATION DISTRICT
 OF SAN BERNARDINO
 OUTFALL SEWER

ENGINEERING - SCIENCE, INC.
 ENGINEERS AND CONSULTANTS
 150 EAST FOOTHILL BOULEVARD
 ARCADIA, CALIFORNIA
 ELLIOTT 9-9381

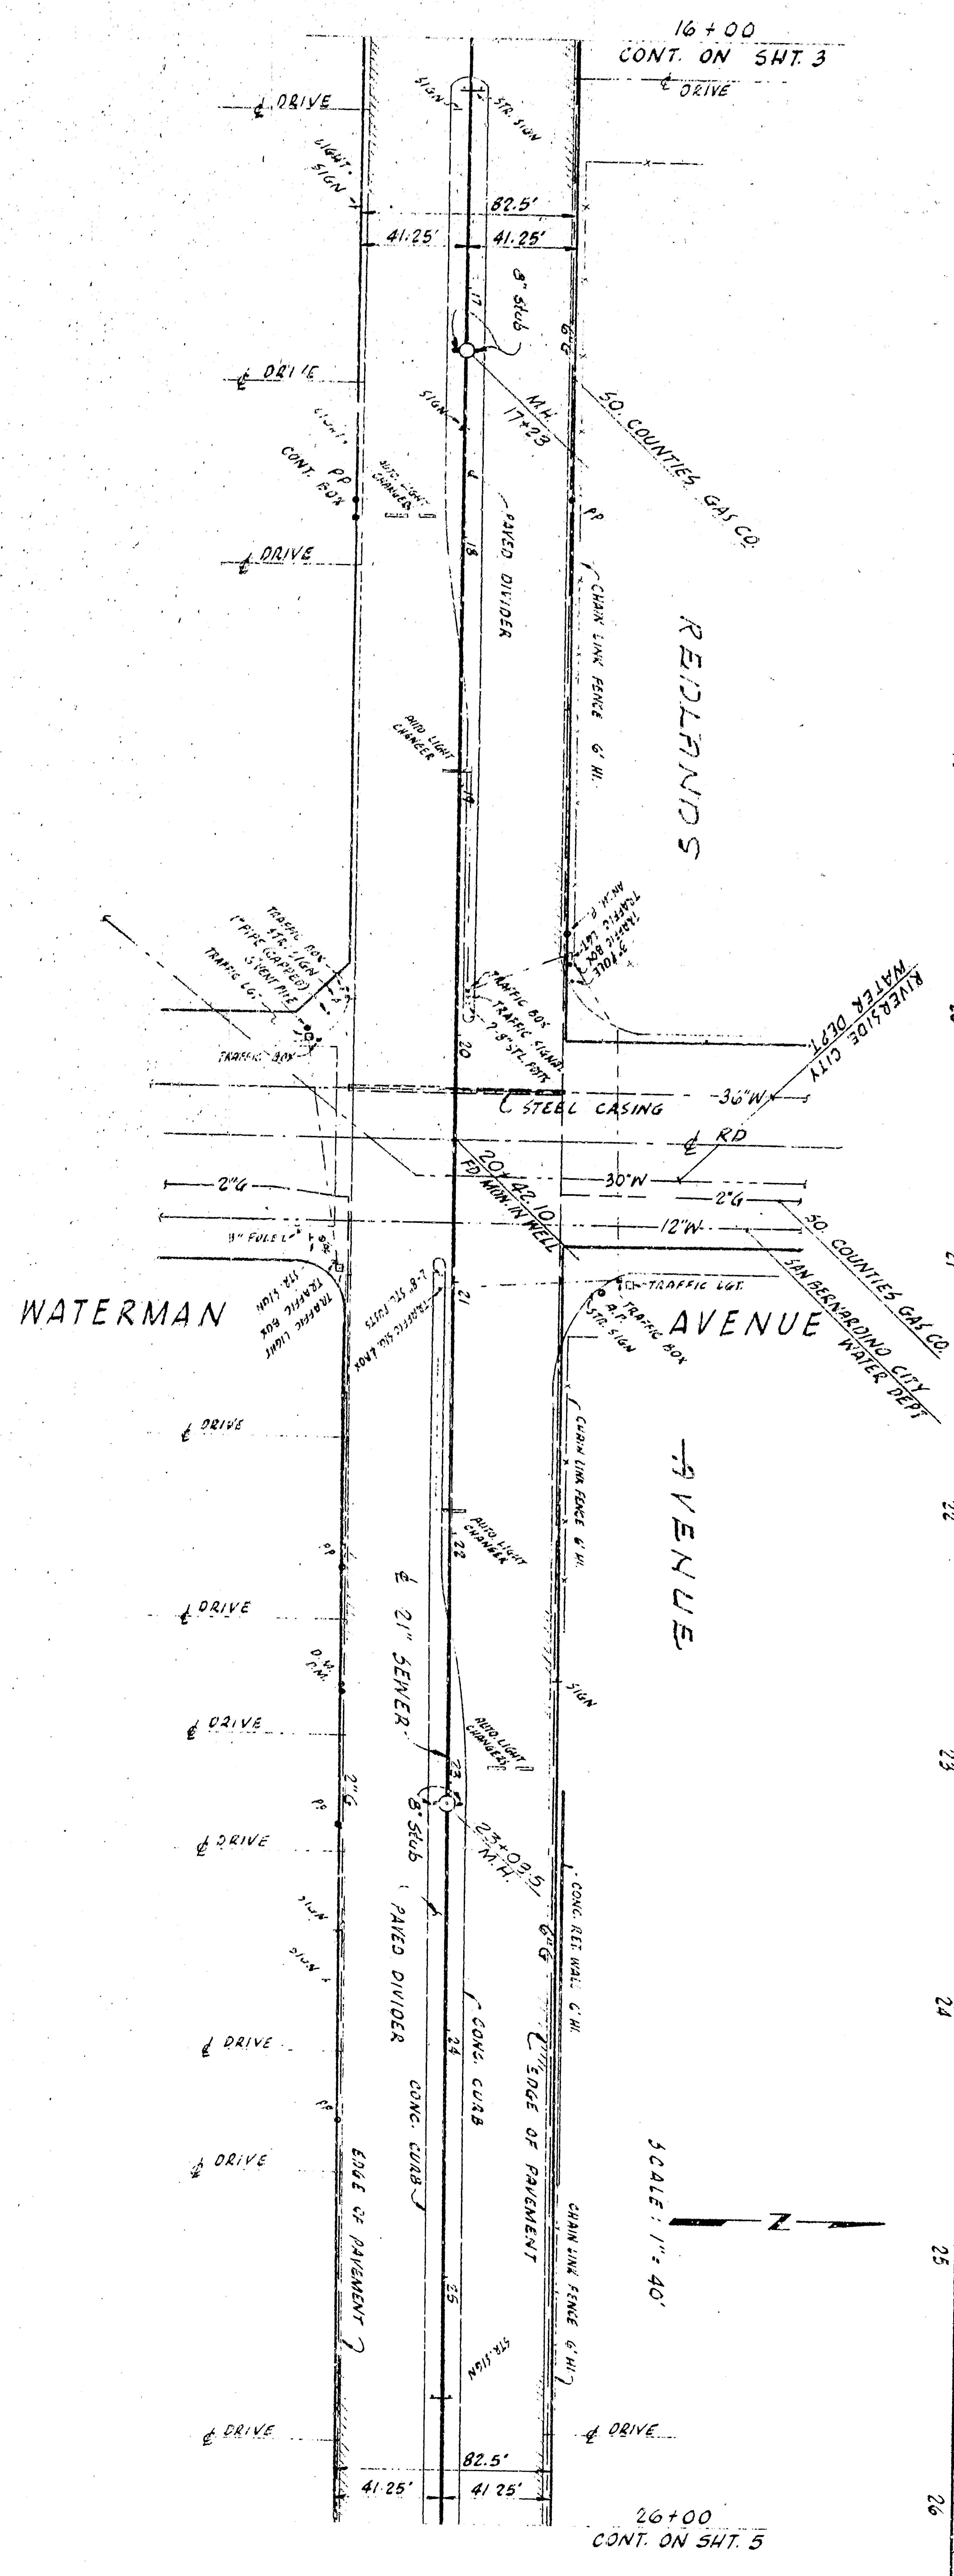 

SCALE: 1" = 40'

N

16+00
CONT. ON SHT. 3

26+00
CONT. ON SHT. 5

PROJECT NO. 44-279
 DATE FEB/65
 SHEET 4 OF 8
 9395

LOMA LINDA SANITATION DISTRICT
 OF SAN BERNARDINO
 OUTFALL SEWER

ENGINEERING - SCIENCE, INC.
 ENGINEERS AND CONSULTANTS
 150 EAST FOOTHILL BOULEVARD
 ANAHEIM, CALIFORNIA
 ELLIOTT 9-9381