
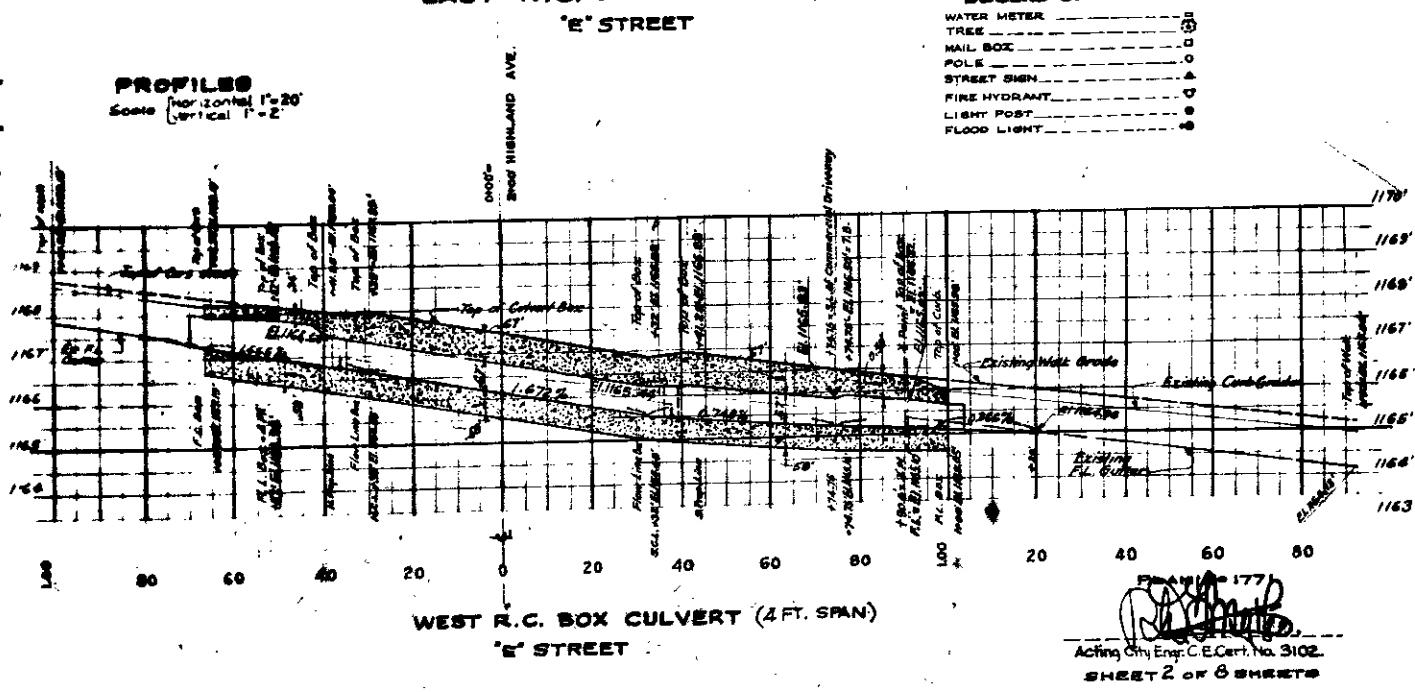
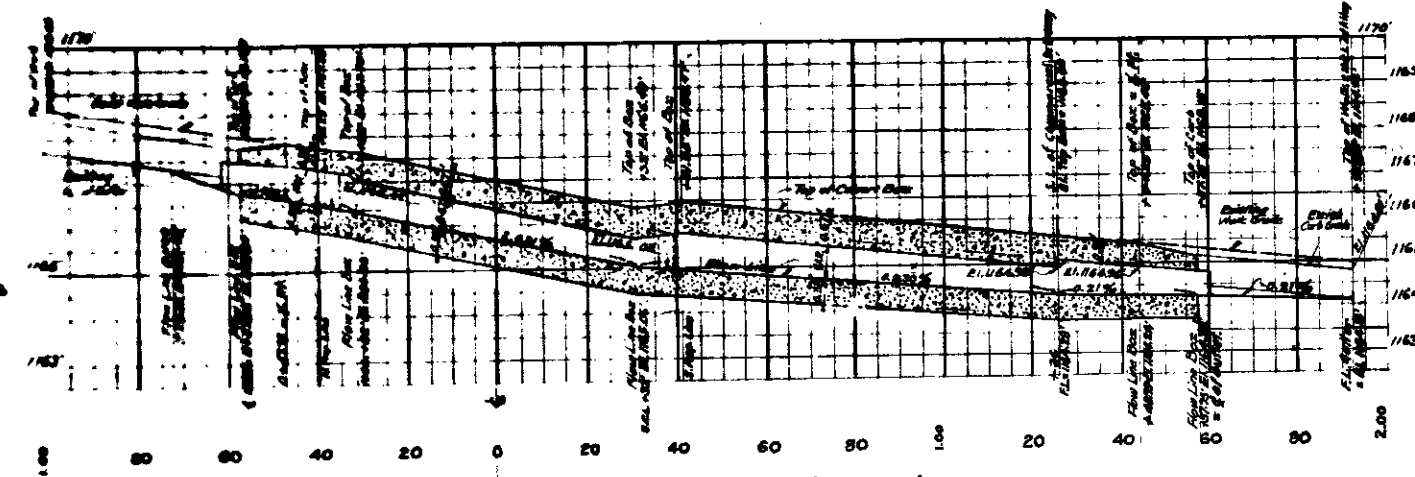
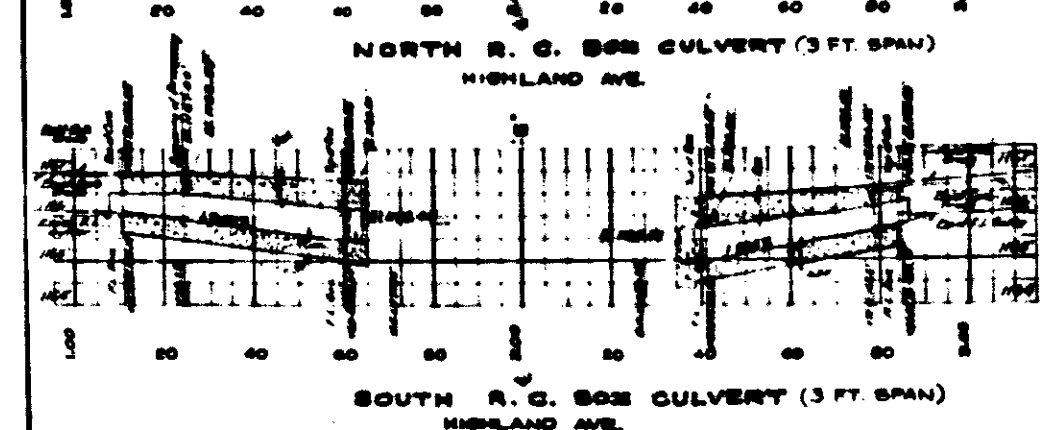
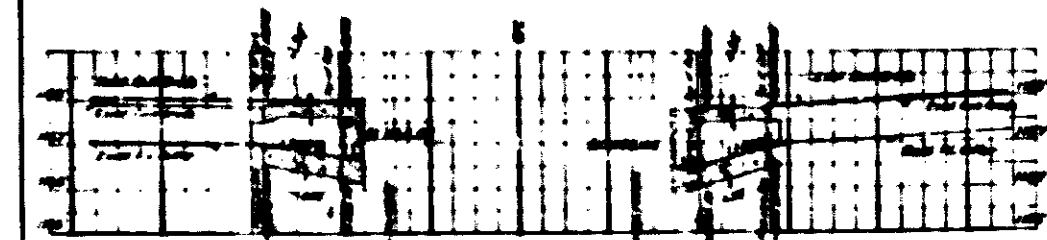
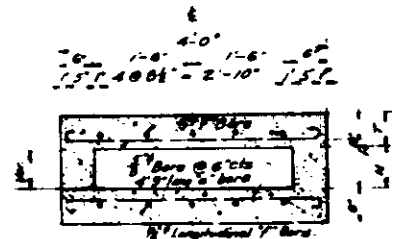
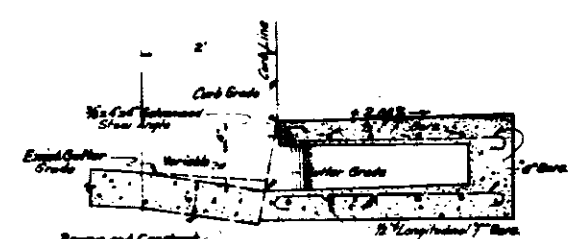
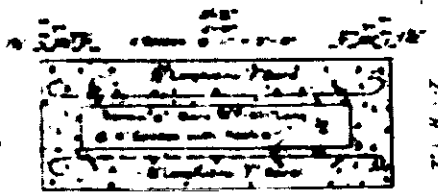


- LEGEND OF PLAN**
- WATER METER
 - TREE
 - MAIL BOX
 - POLE
 - STREET SIGN
 - FIRE HYDRANT
 - LIGHT POST
 - FLOOD LIGHT

FRANK 177
Acting City Eng. C.E. Cert. No. 3102
SHEET 2 OF 8 SHEETS

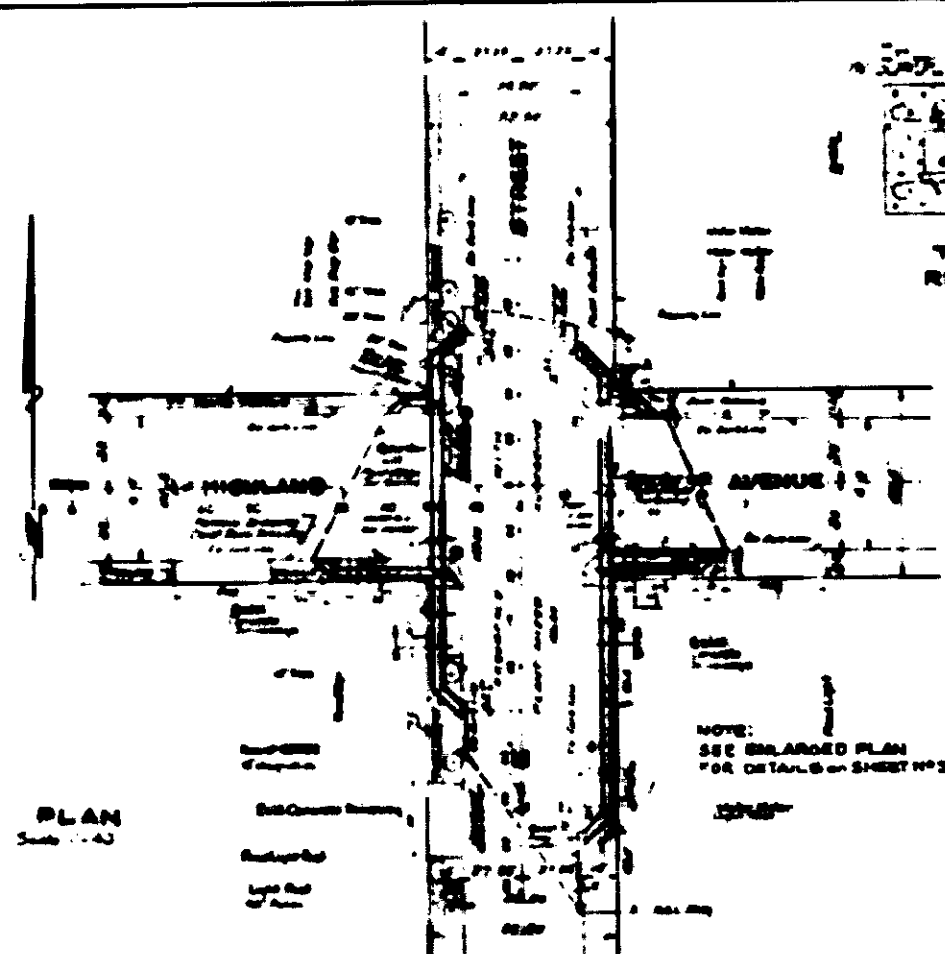

- LEGEND OF PLAN**
- WATER METER
 - TREE
 - MAIL BOX
 - POLE
 - STREET SIGN
 - FIRE HYDRANT
 - LIGHT POST
 - FLOOD LIGHT

Acting City Eng. C.E. Cert. No. 3102
SHEET 2 OF 8 SHEETS