


NOTE: Where manhole stations are shown on plan as manholes may be shifted or less (L), manholes to fit any physical conditions that may exist on ground conditions that reason, such a shift, if necessary, elevation of manhole invert must be corrected to fit new location.

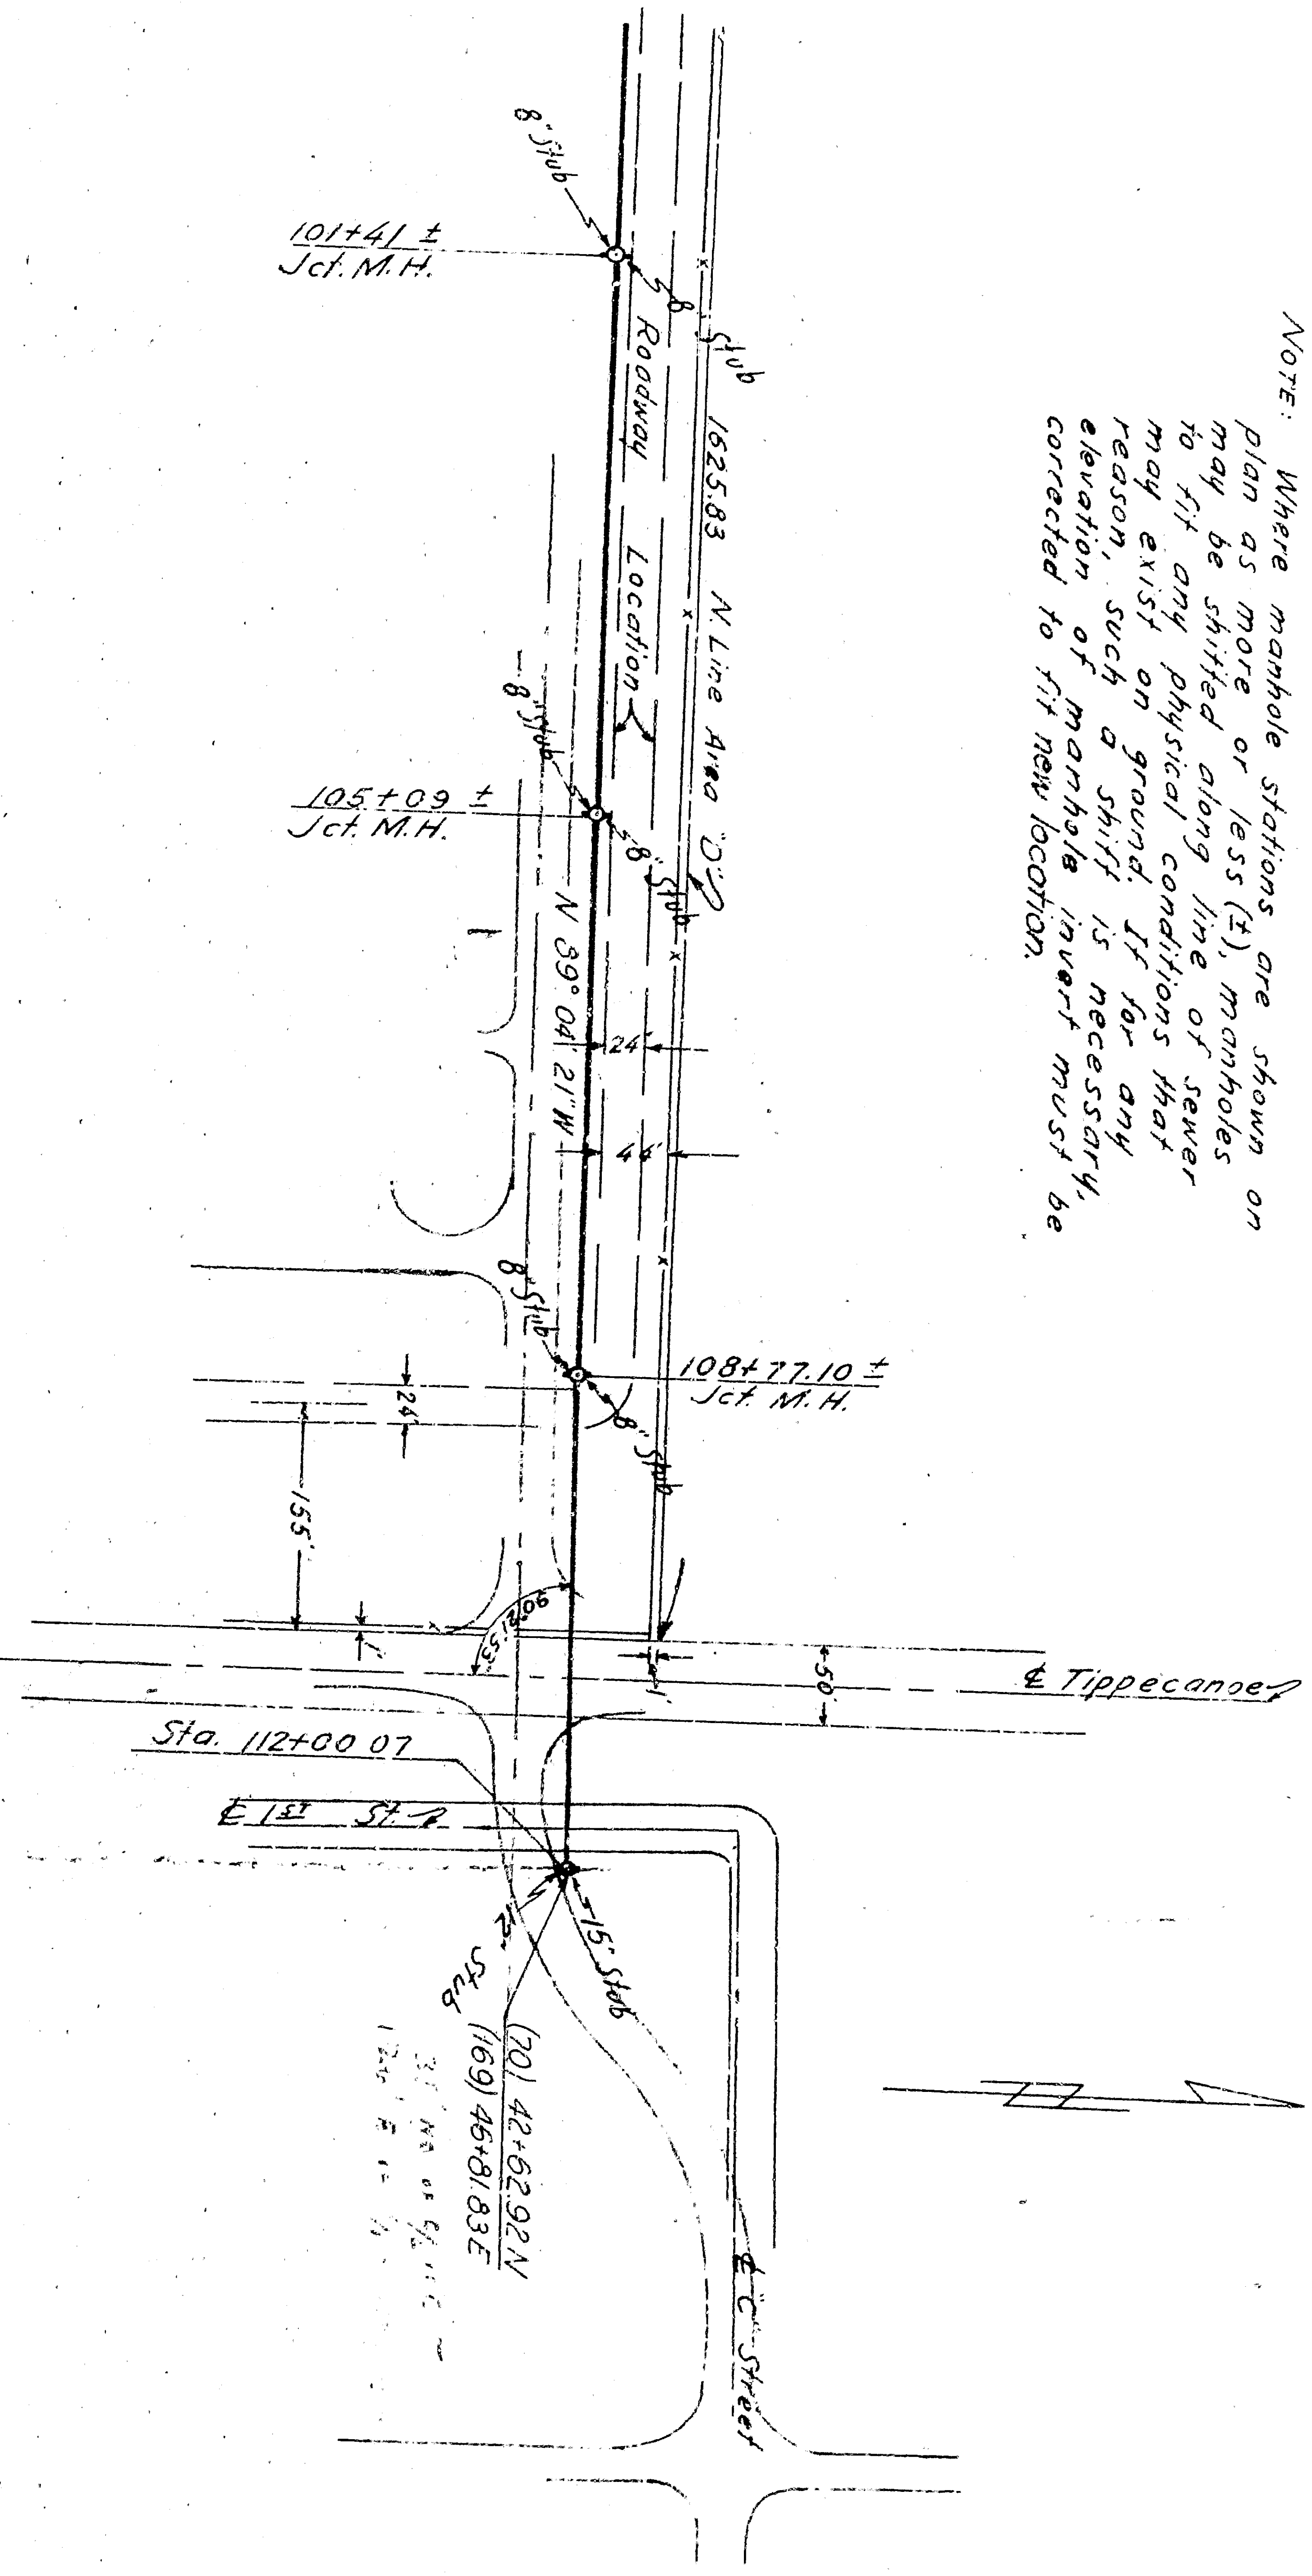

AREA D.

REV. NO.	DATE	REVISION	REV. CHG. APPR.

**SAN BERNARDINO AIR DEPOT**  
MILITARY CONSTRUCTION  
SAN BERNARDINO, CALIF.  
**OUTFALL SANITARY SEWER**  
PLAN AND PROFILE NO. 4  
IN 3 SHEETS  
U.S. ENGINEER OFFICE, LOS ANGELES, CALIF.  
POSTED BY: *McChanger* DATE: *10/10/25*  
REVISION DRAWING AS CONSTRUCTION  
CHECKED BY: *McChanger* DATE: *10/10/25*  
FILE NO. 344748